


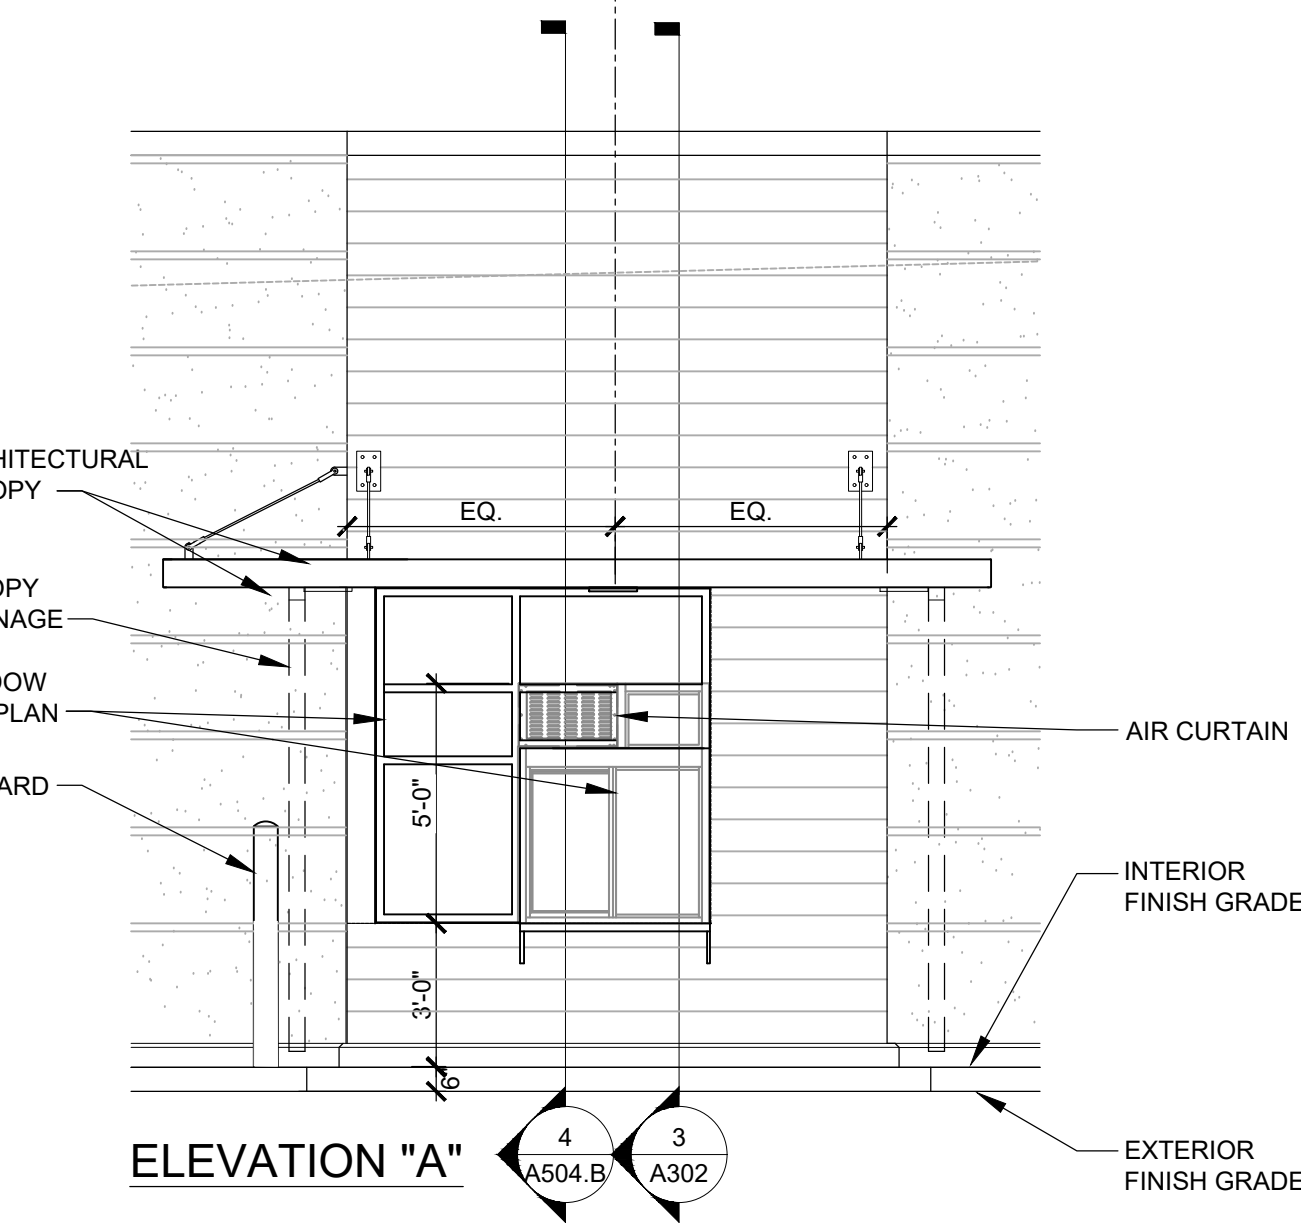


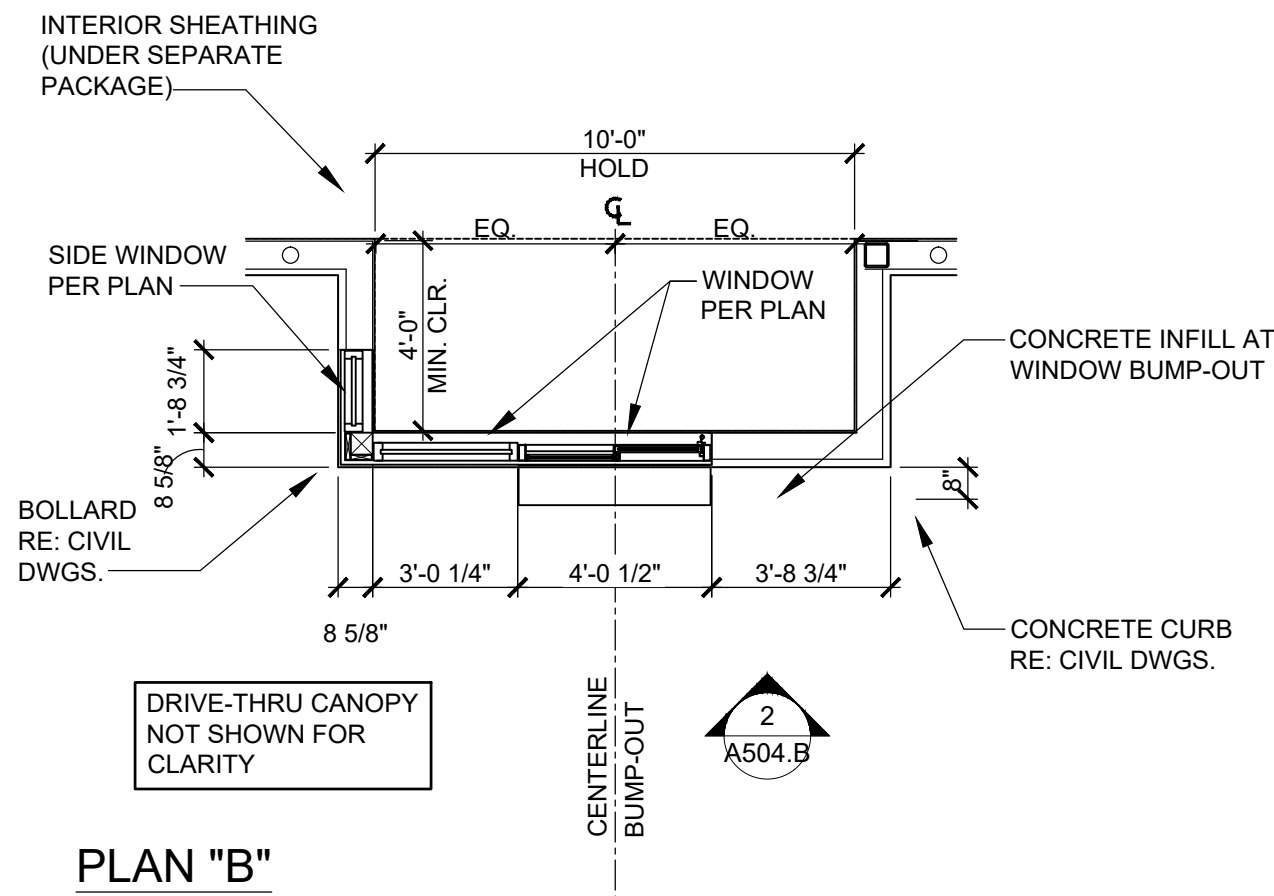


1 DRIVE-THRU WINDOW DETAILS
SCALE: 1/4" = 1'-0"

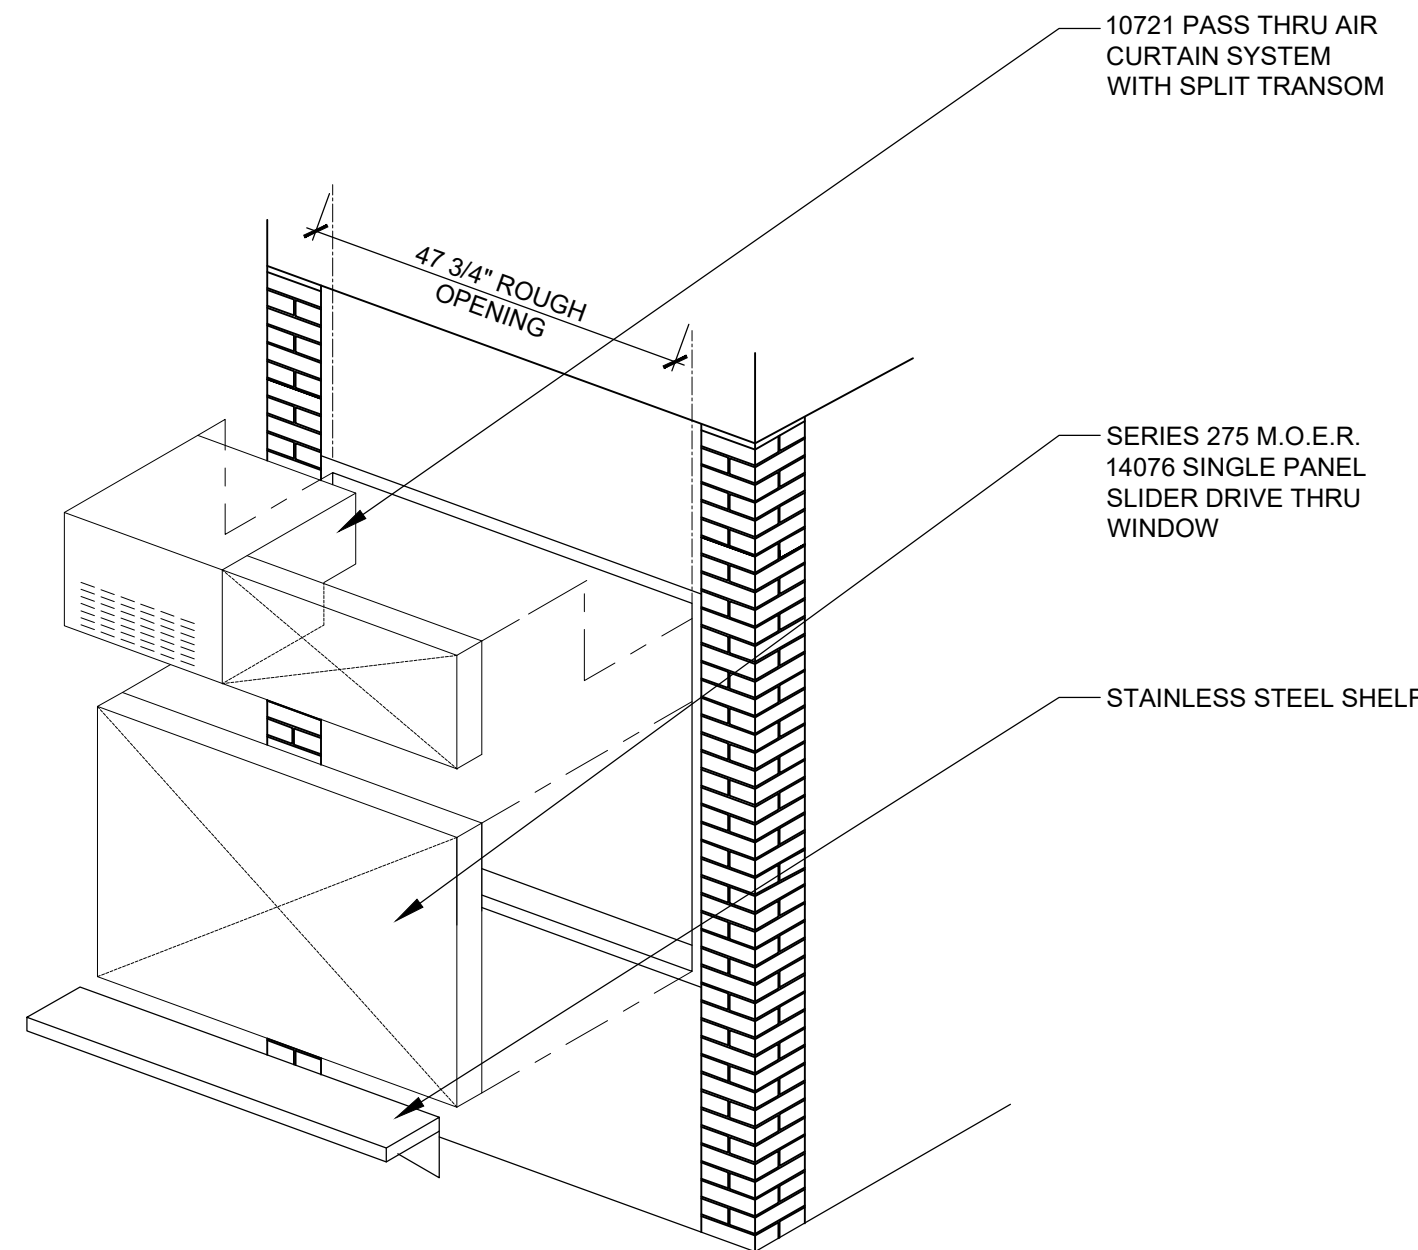

2 DRIVE-THRU WINDOW
SCALE: 3/4" = 1'-0"

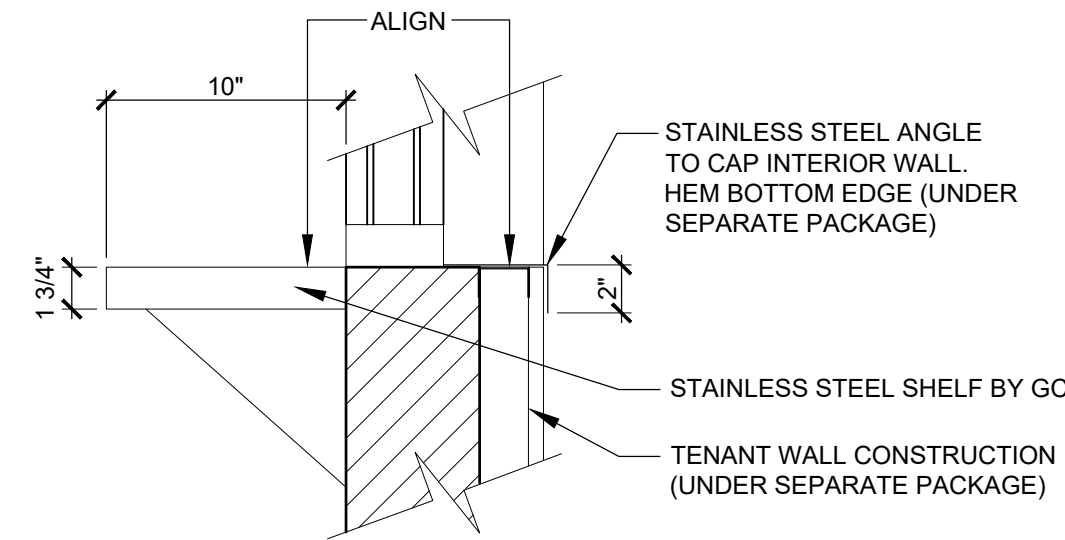


3 DRIVE-THRU SHELF
SCALE: 1-1/2" = 1'-0"

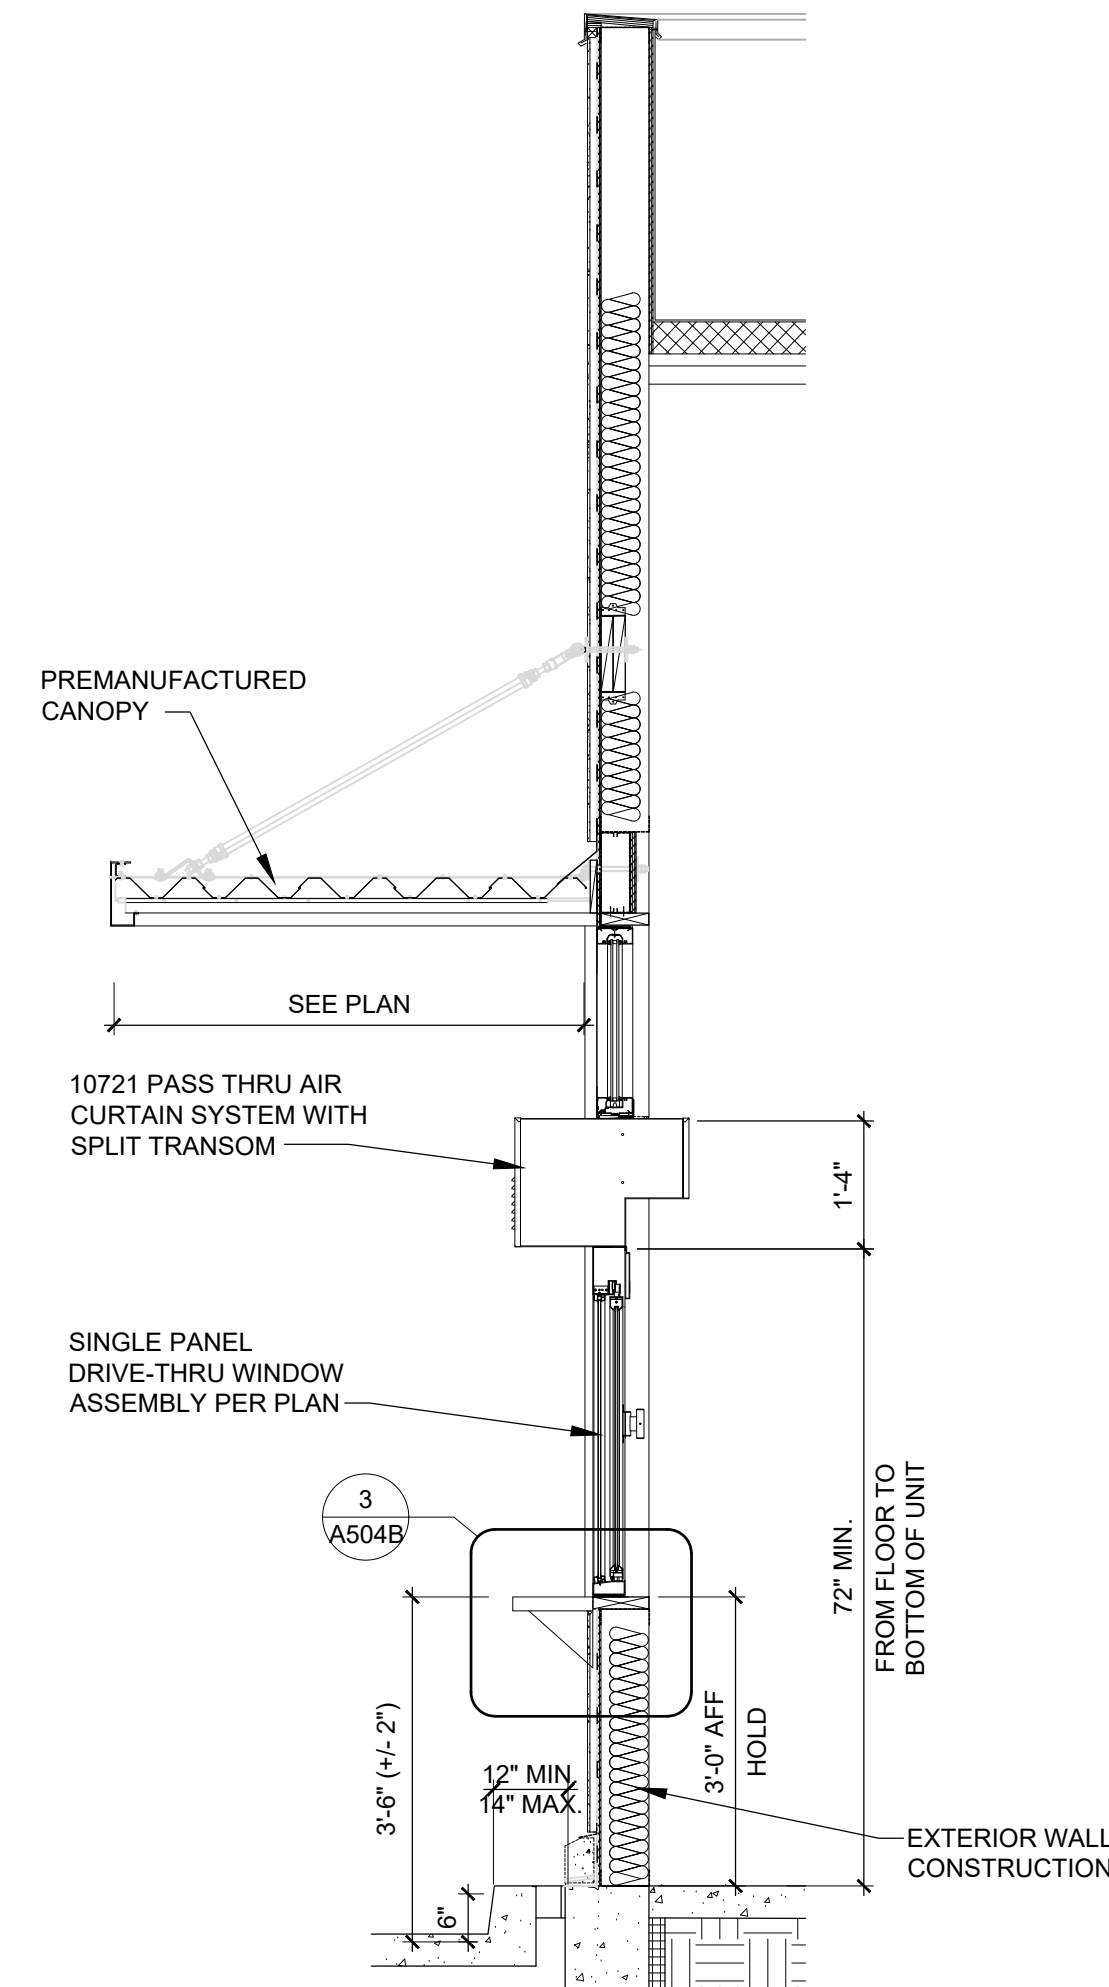

4 DRIVE-THRU WINDOW
SCALE: 1/2" = 1'-0"

CONSTR. DOC. & REVISIONS	
No.	Description
1	Owner Review
2	
3	
CASCO DIVERSIFIED CORPORATION
ARCHITECTURAL
CERTIFICATE OF AUTHORITY
#000329 12/31/21

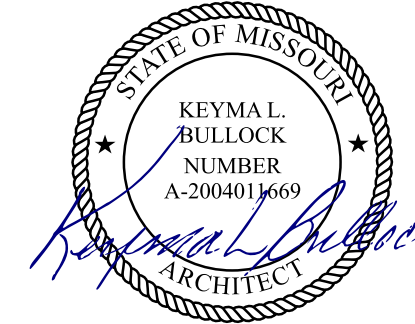

PROFESSIONAL OF RECORD
BULLOCK, KEYMA L.
License NO. 2004011669
Expiration Date 12/31/20

Drawn By/Checked By: RMT/ALS
Project Number 320488

Permit Date 06-17-20

DRIVE THRU
DETAILS

A504B

Starbucks & Medical Office
155 S.W. MO-150 HWY
LEE'S SUMMIT, MO 64802



CASCO
12 Sunnen Drive, Suite 100, St. Louis, MO 63143 T: 314.821.1100