



M-150 | W SU

1 INLET PROTECTION DETAILS
C5.1 NO SCALE

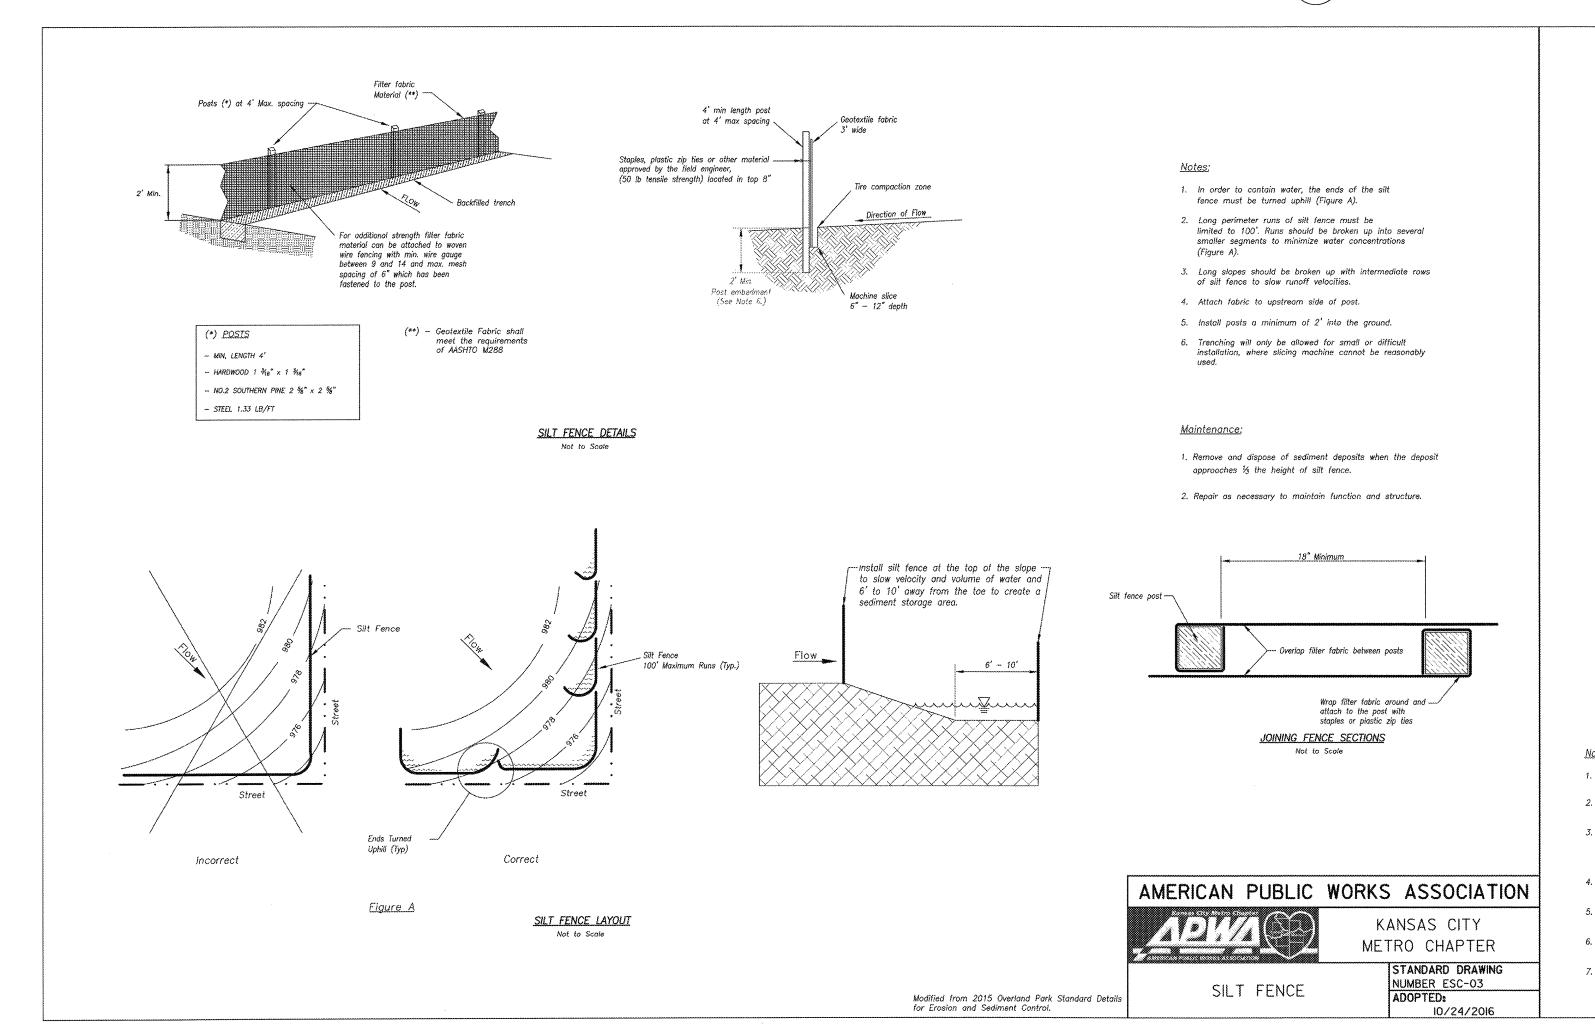

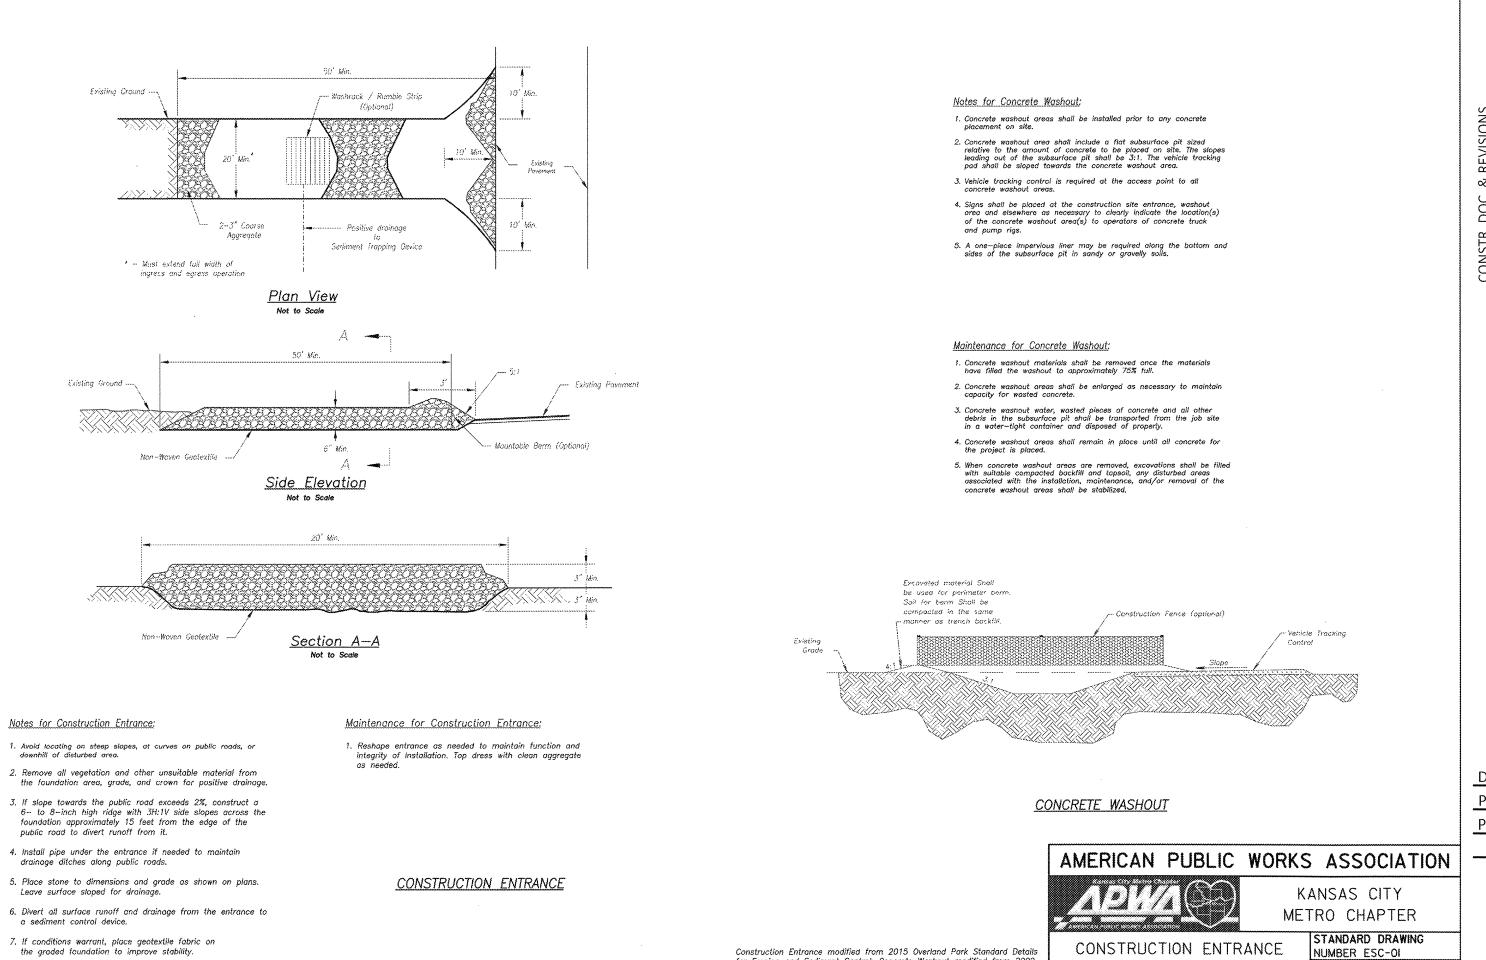

CASCO DIVERSIFIED CORPORATION CERTIFICATE OF AUTHORITY #000613 12/31/21 THOMAS E. **BUERK III** NUMBER X PE-201800017 PROFESSIONAL OF RECORD Buerk III, Thomas E. License NO. PE-2018000174 Expiration Date 12/31/20 Drawn By/Checked By: MEB/TEB **Project Number** 06-17-20 Permit Date

for Erosion and Sediment Control; Concrete Washout modified from 2009

City of Great Bend Standard Drawings.

ADOPTED:

AND CONCRETE WASHOUT