


CONSTR. DOC. & REVISIONS		
No.	Description	Date
	Owner Review	05/12/20

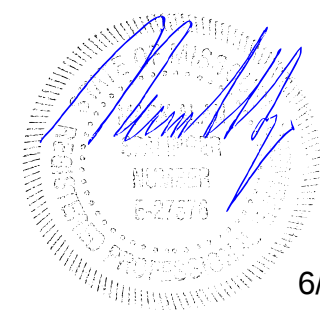

6/17/20


MARK A. SPALINGER
License Number: E-275376
Expiration Date: 12/31/21

Drawn By/Checked By: BWT/NDM
Project Number 320488


Permit Date 06-17-20

FOUNDATION DETAILS


S301

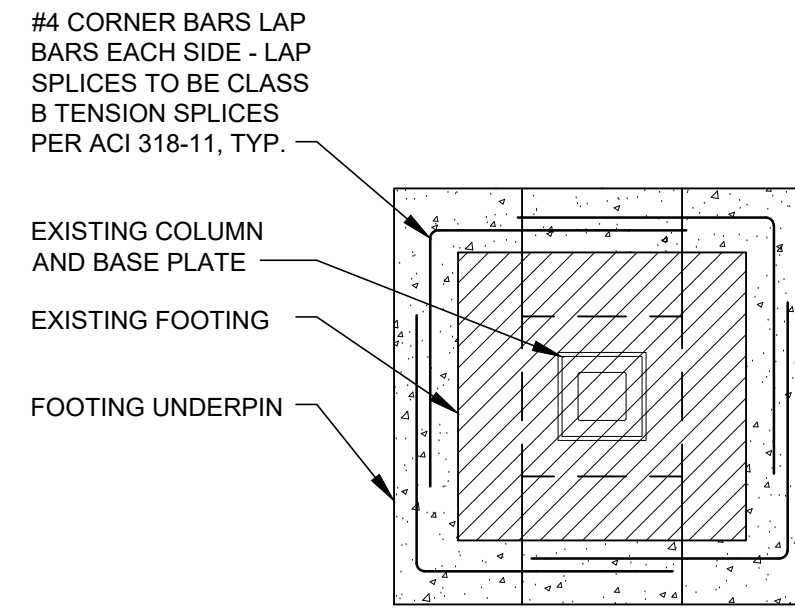


9
S301 PLAN DETAIL
SCALE: 1/2" = 1'-0"

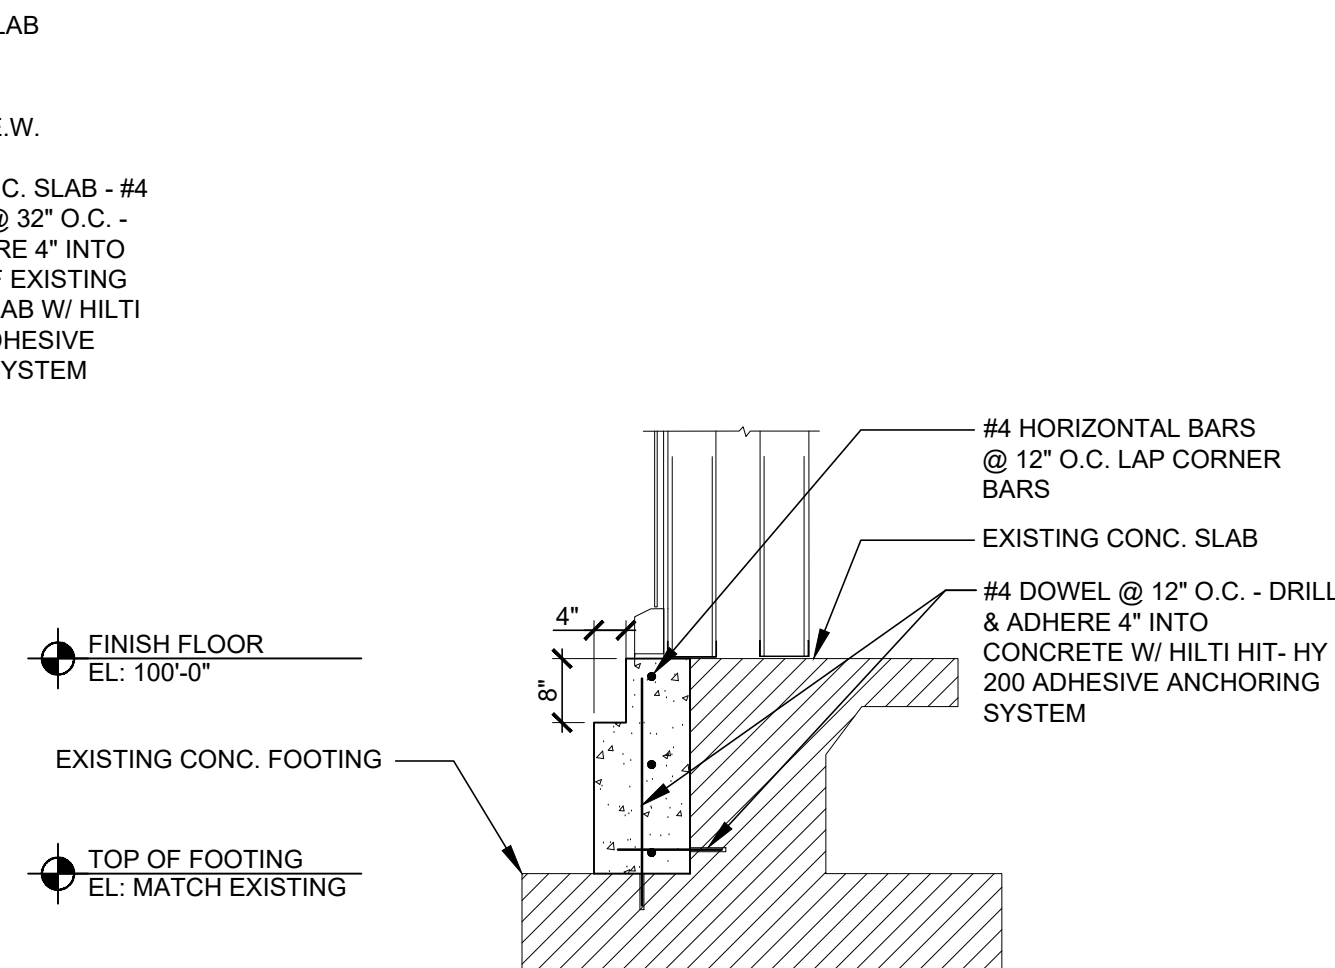


5
S301 DETAIL
SCALE: 1/2" = 1'-0"

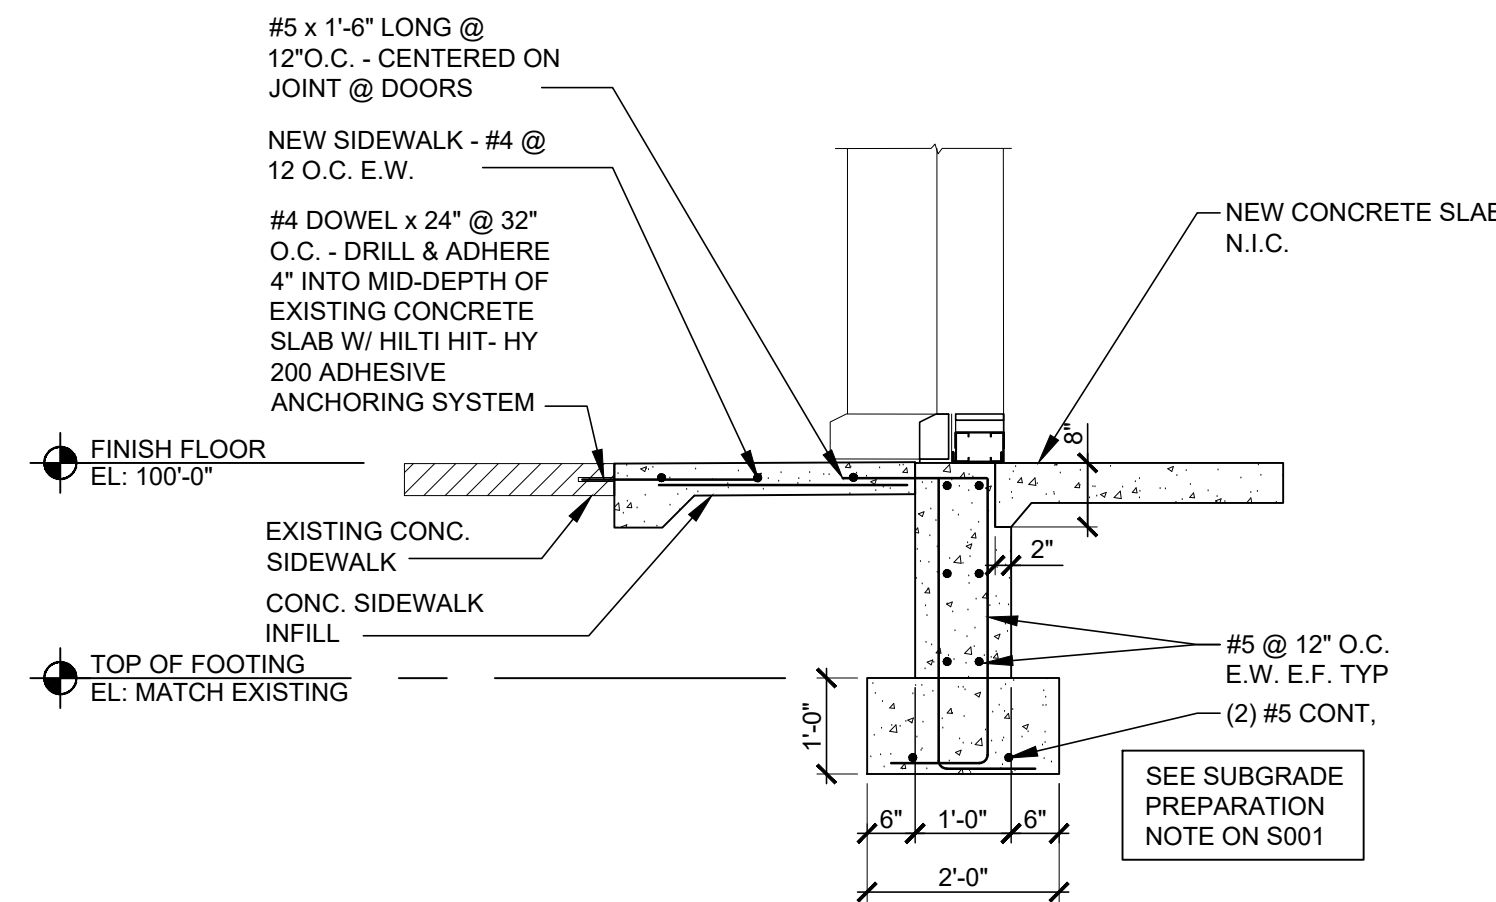


1
S301 SECTION
SCALE: 1/2" = 1'-0"

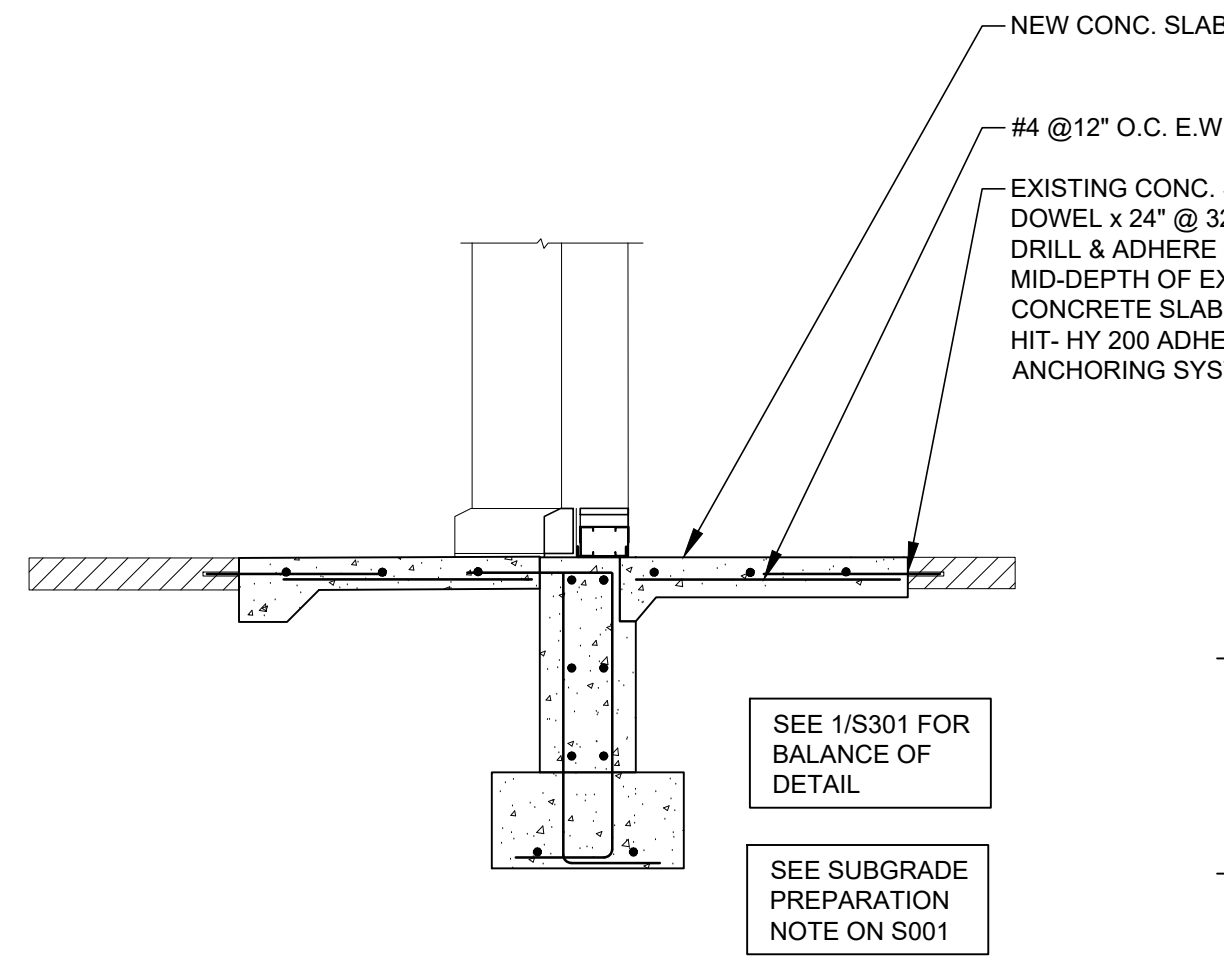


6
S301 SECTION
SCALE: 1/2" = 1'-0"

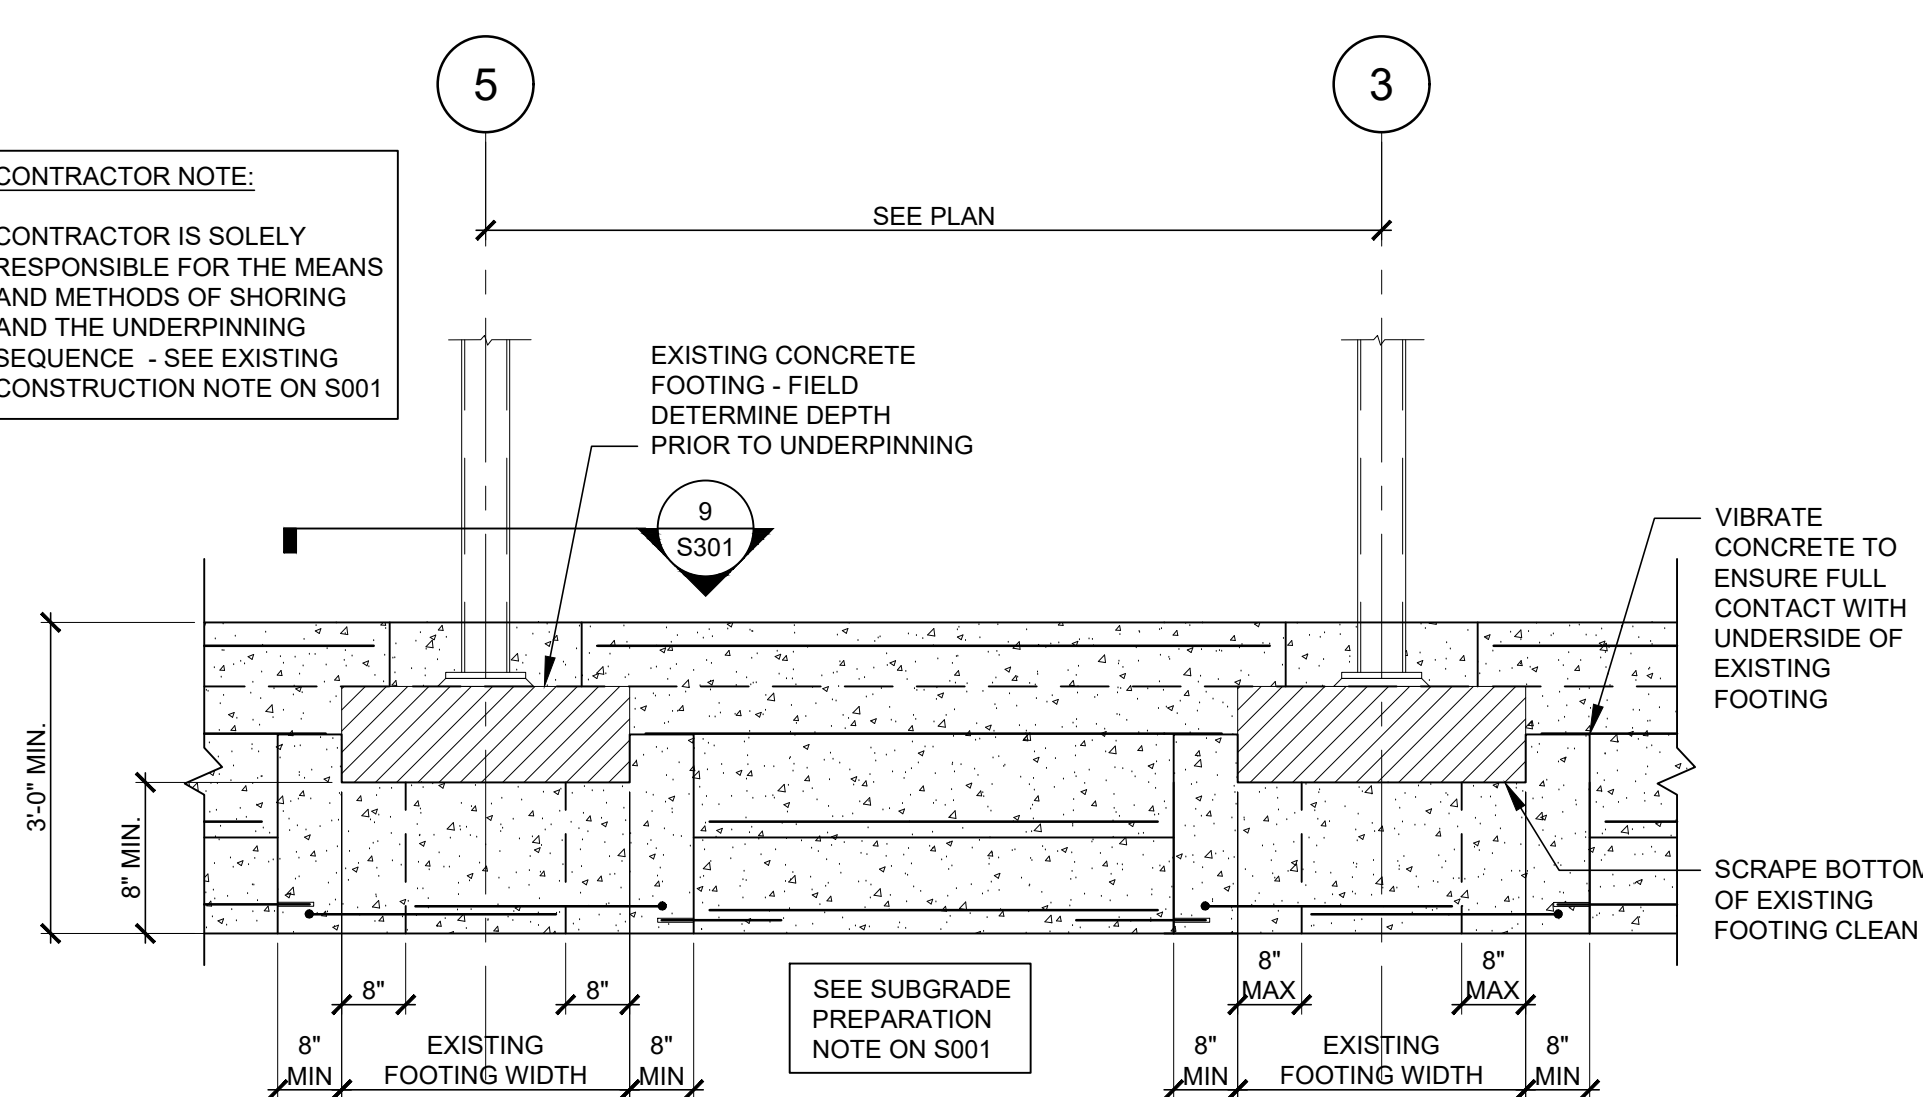


7
S301 ELEVATION
SCALE: 1/2" = 1'-0"

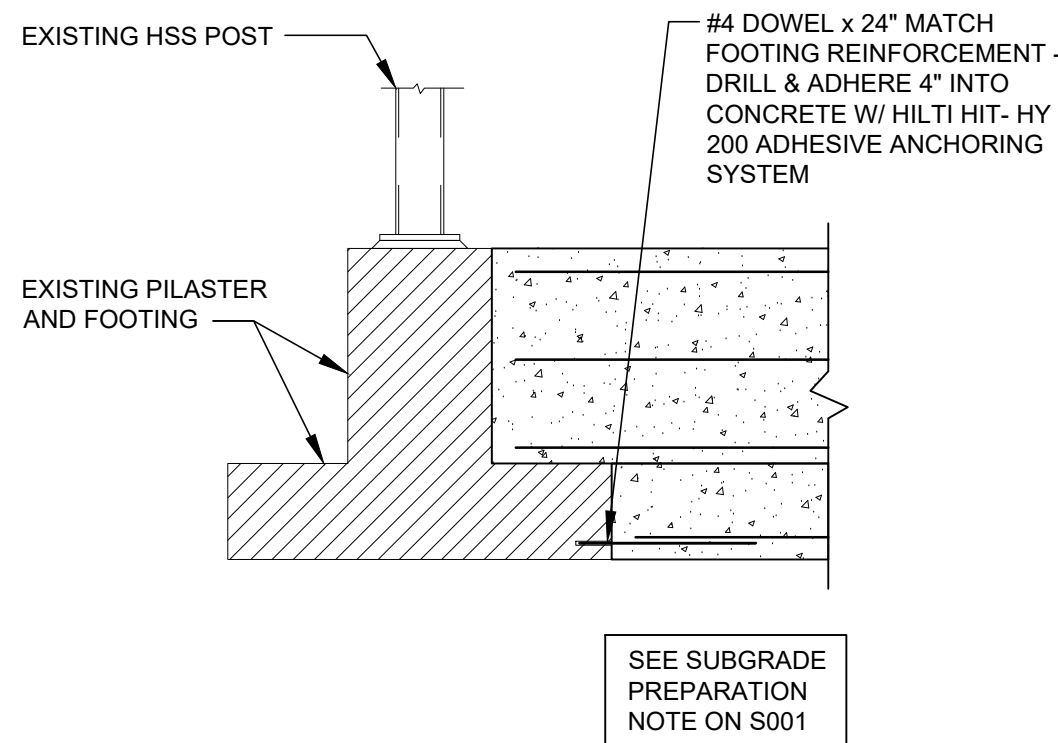


8
S301 DETAIL
SCALE: 1/2" = 1'-0"

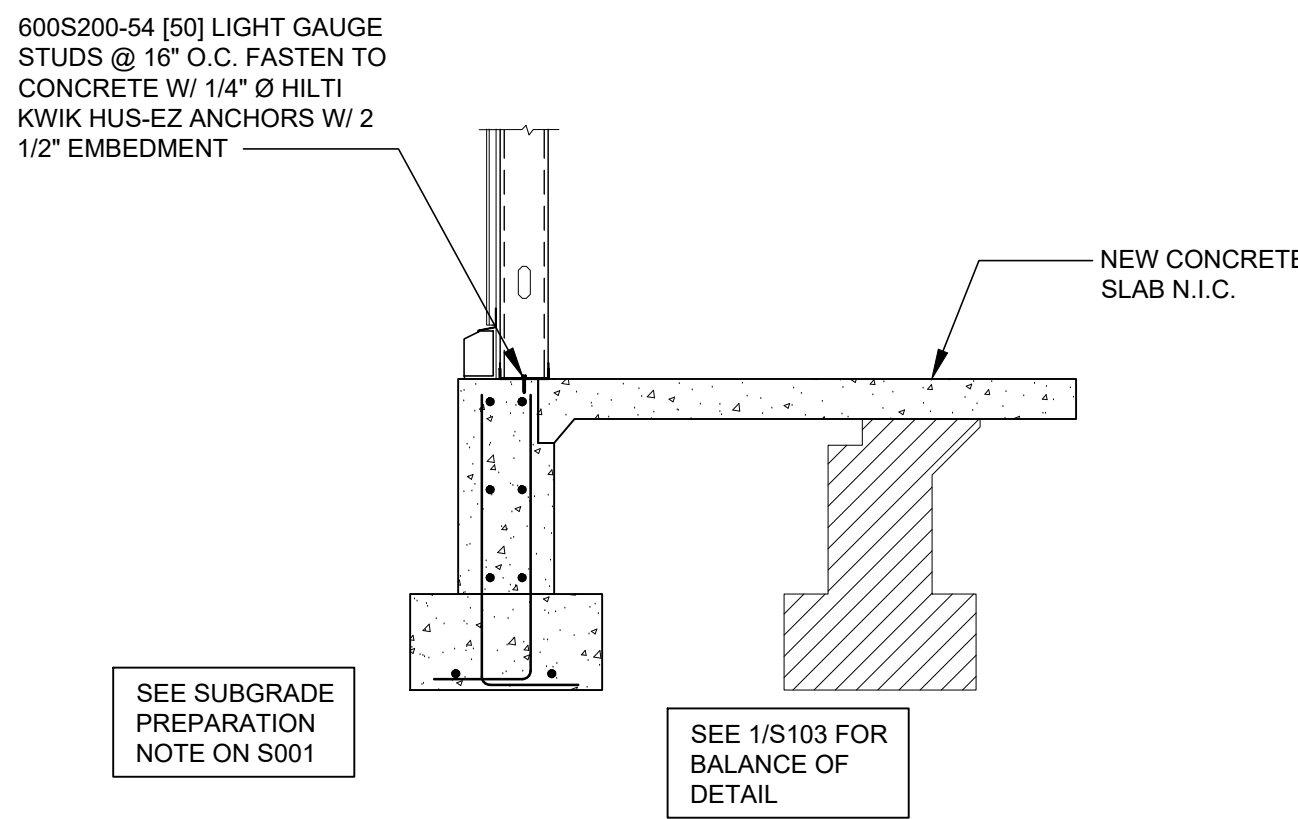

3
S301 SECTION
SCALE: 1/2" = 1'-0"

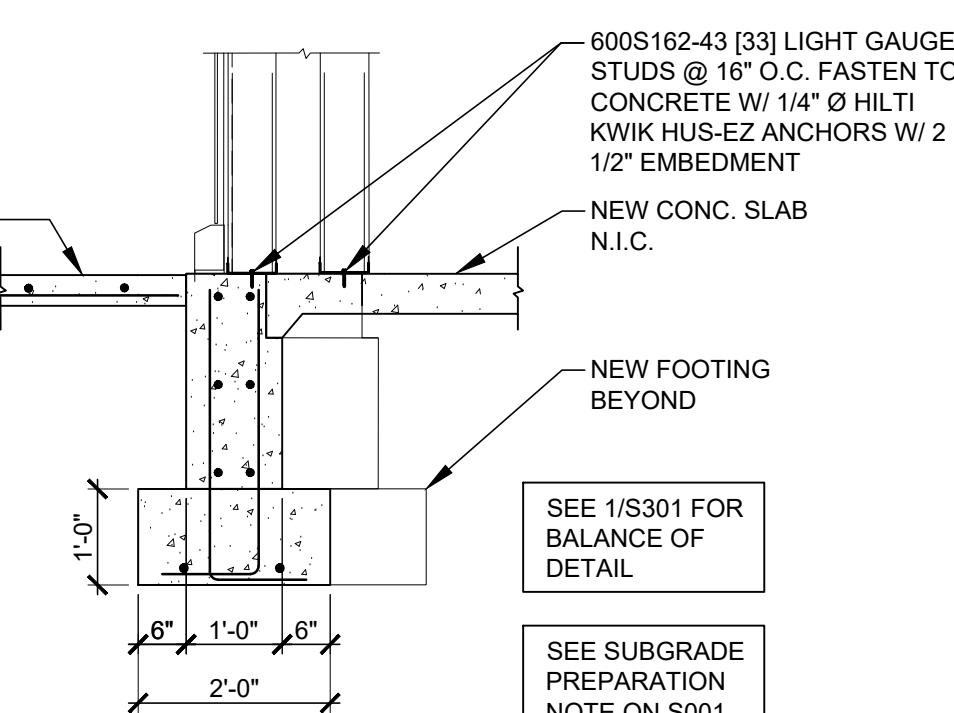

2
S301 SECTION
SCALE: 1/2" = 1'-0"

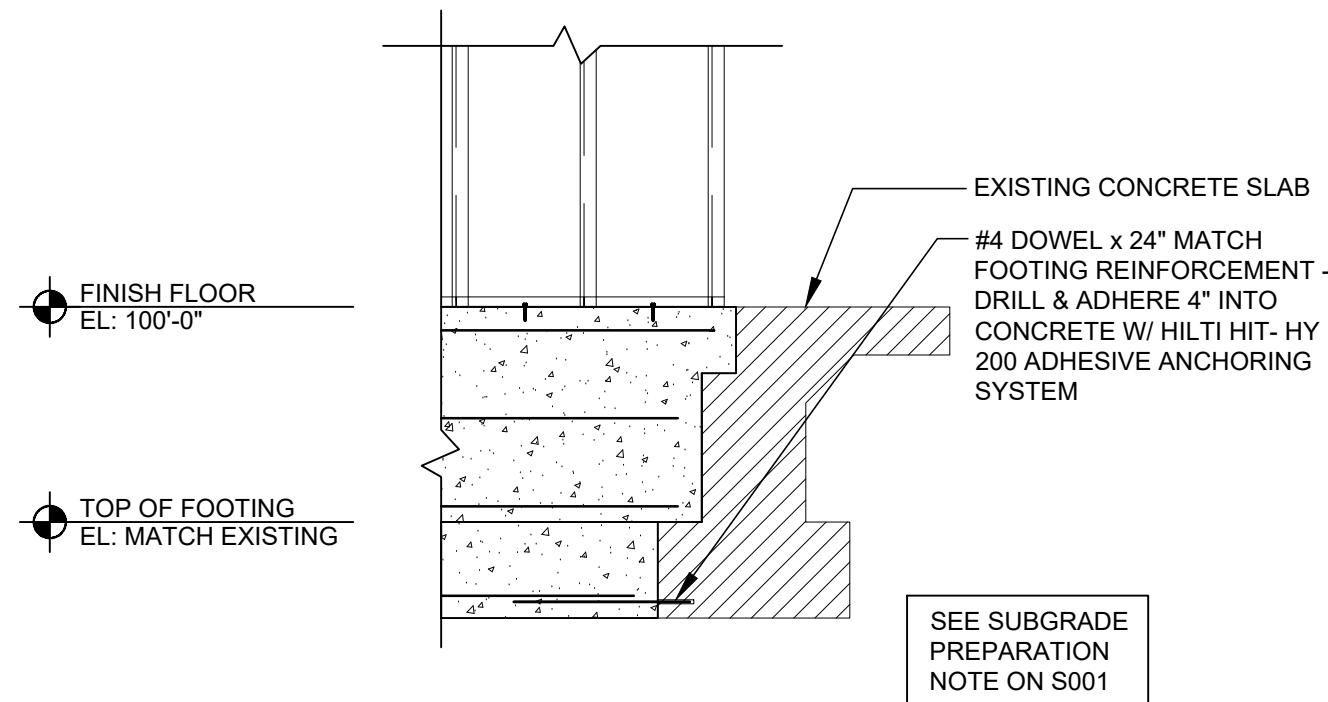

4
S301 DETAIL
SCALE: 1/2" = 1'-0"