




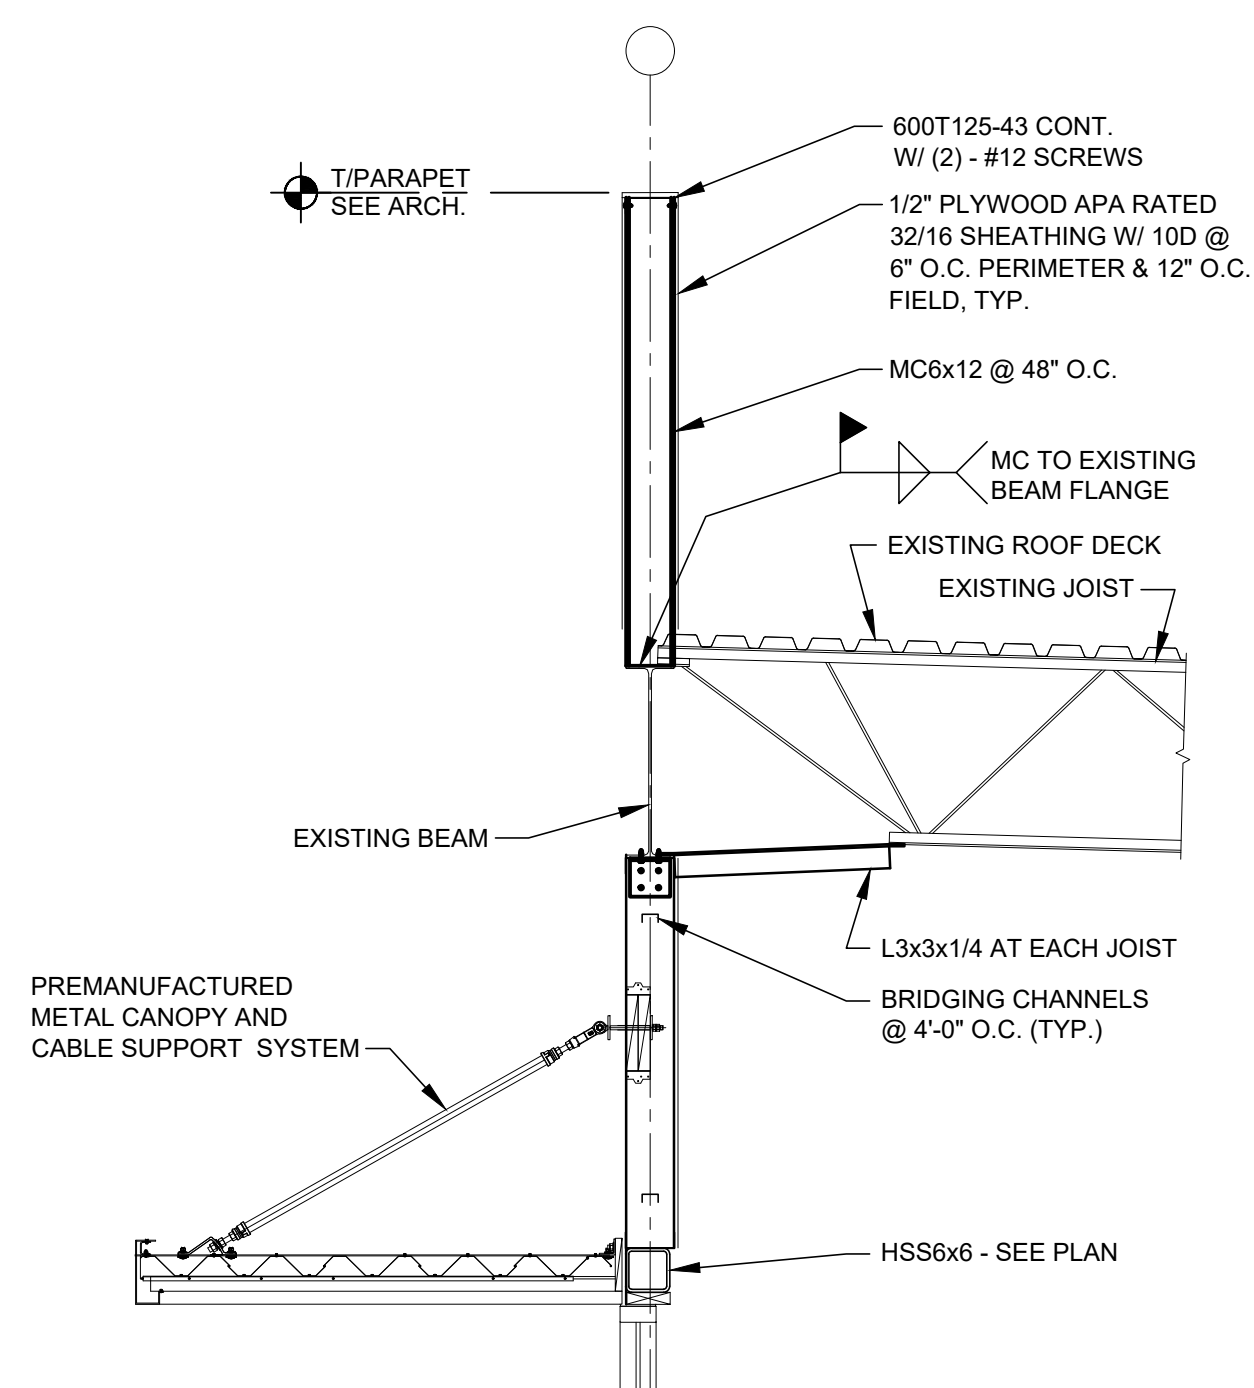

9
S401

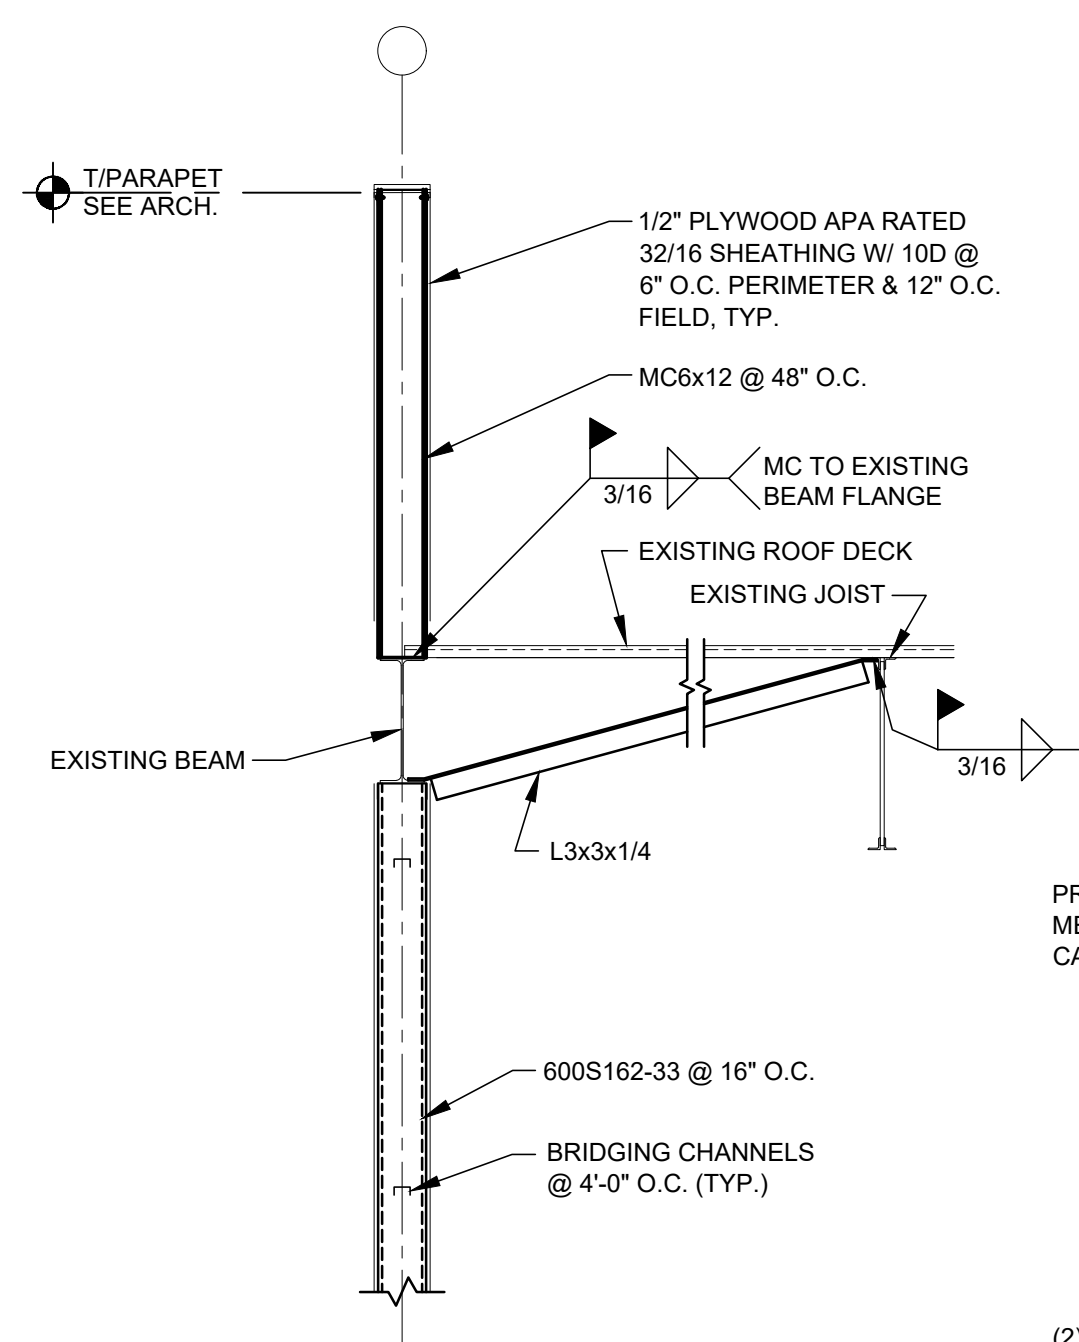


8 SECTION
S401 SCALE: 1/2" = 1'-0"

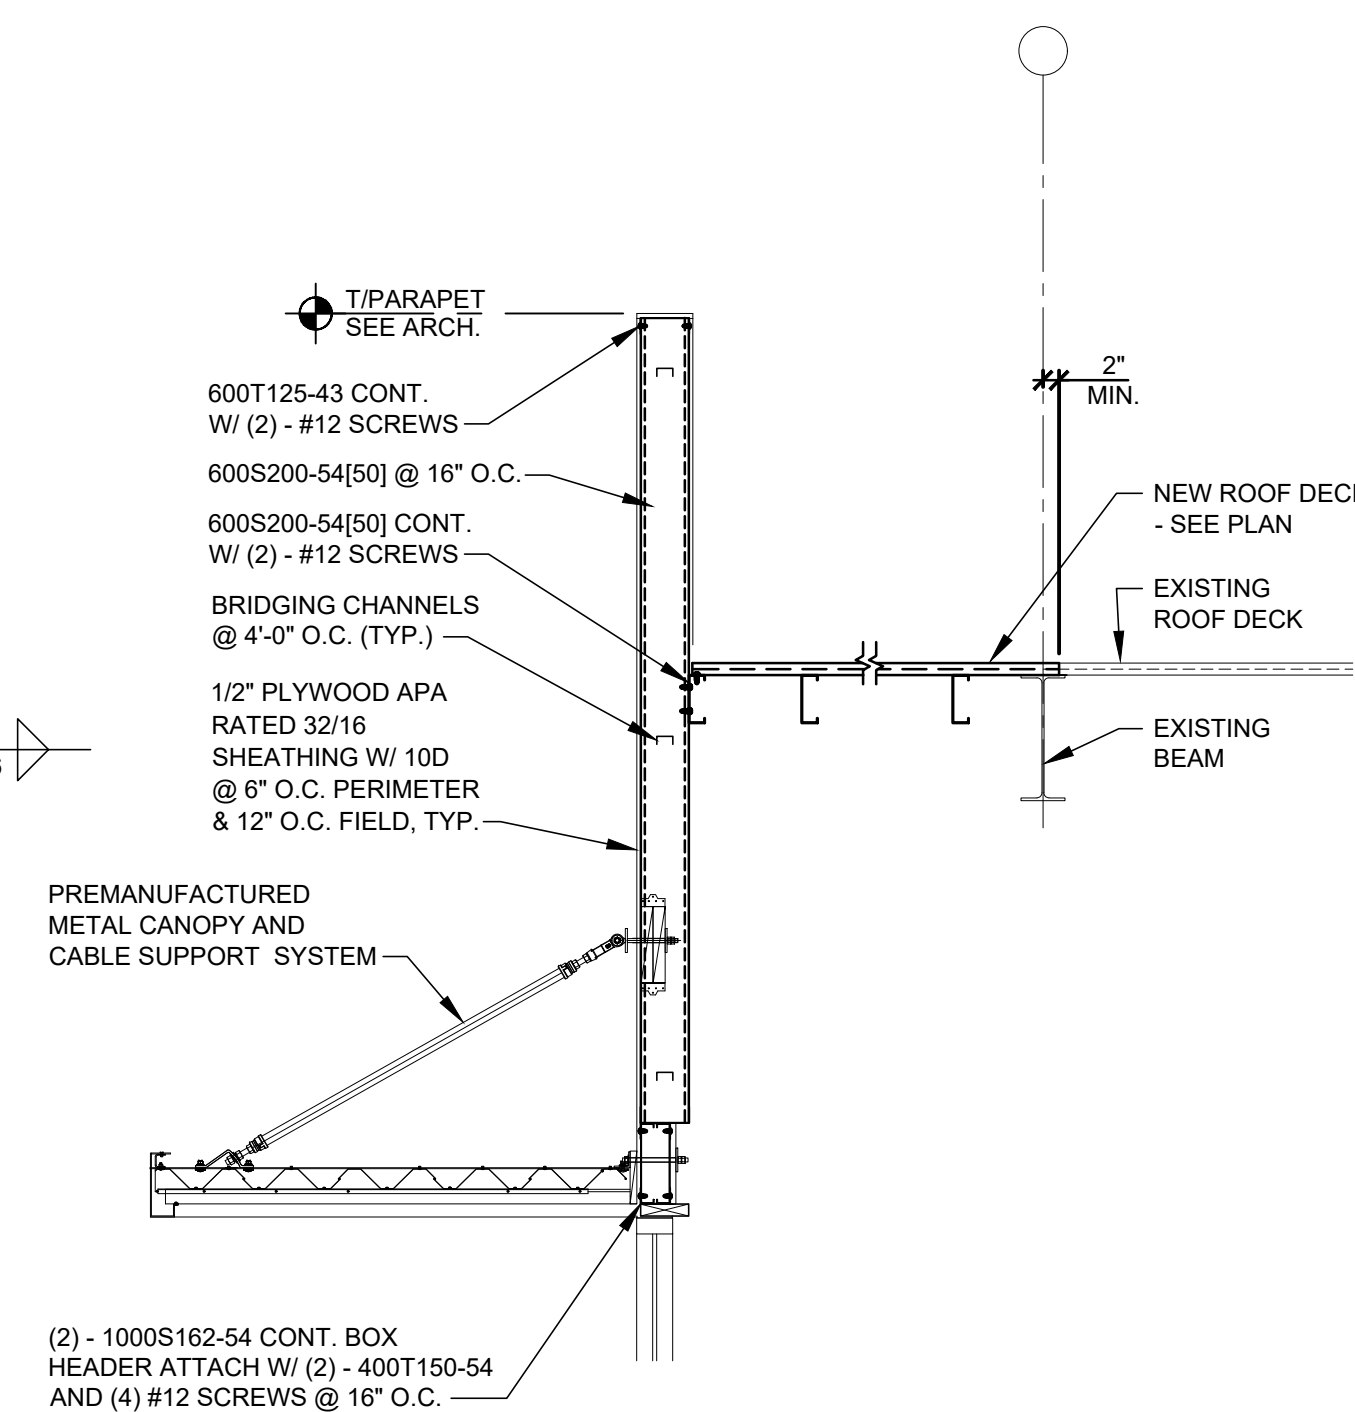


7
S401

SECTION

SCALE: 1/2" = 1'-0"

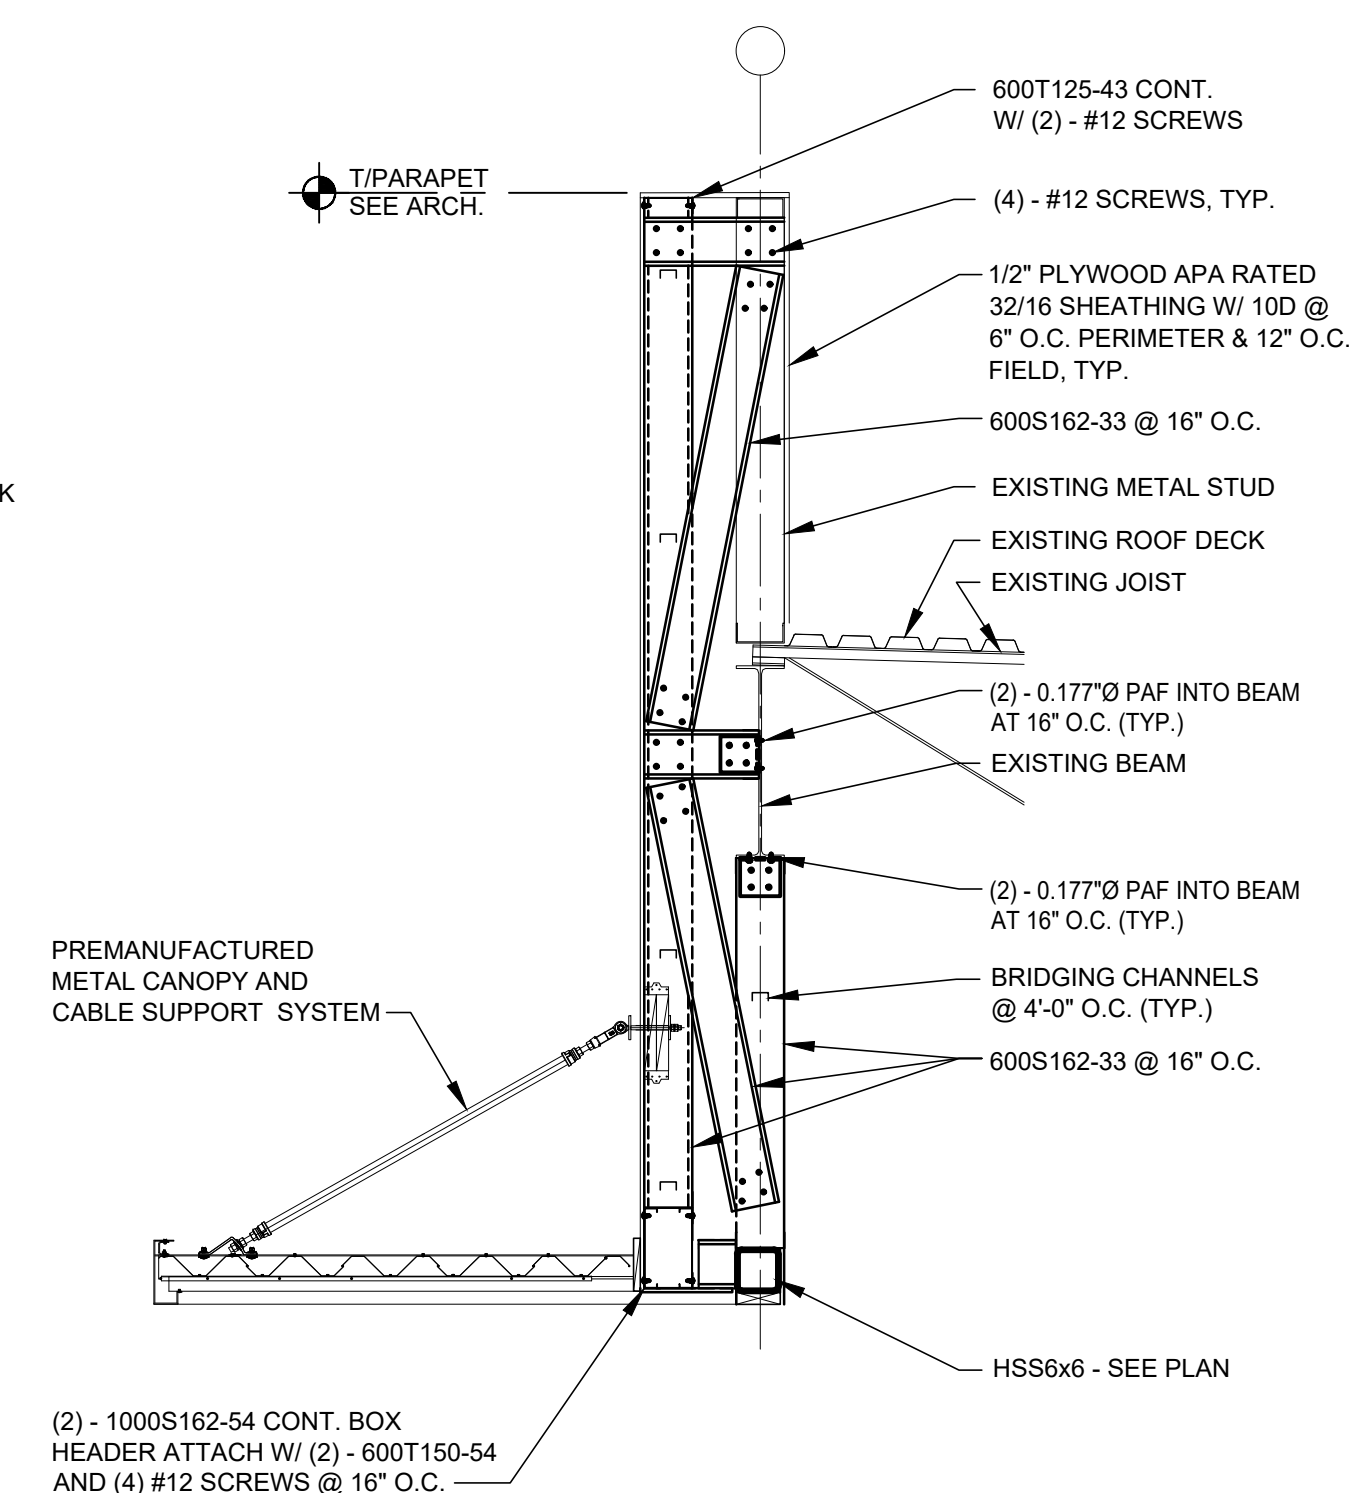


6 SECTION
S401 SCALE: 1/2" = 1'-0"

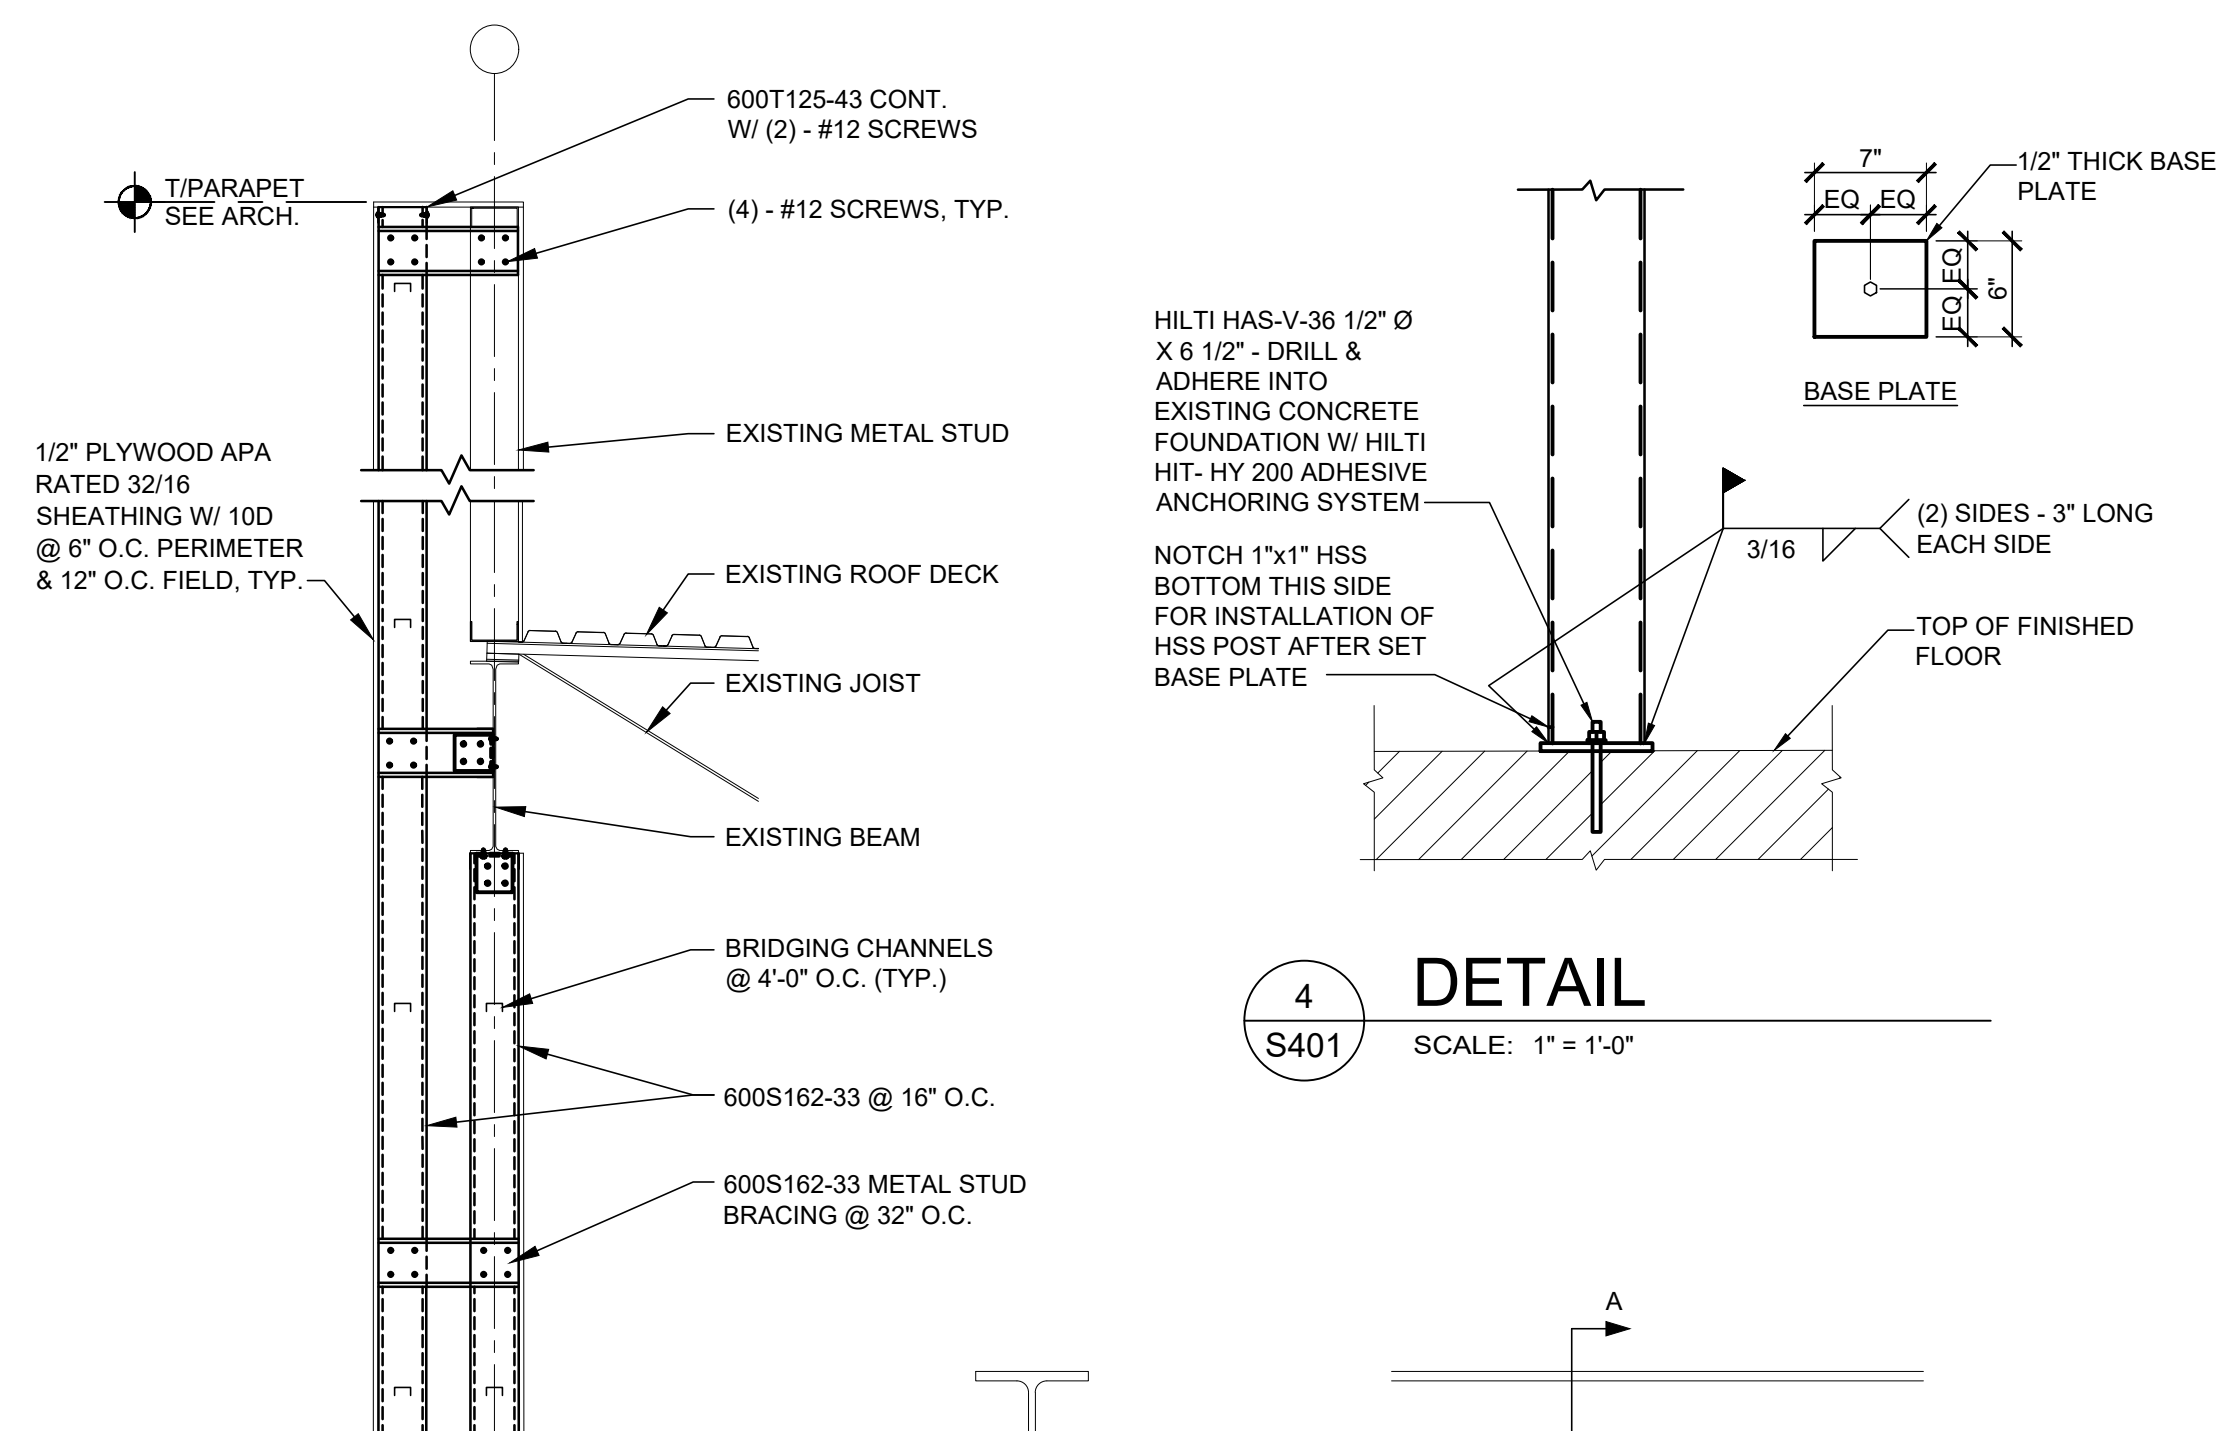

5
S401

SECTION


SCALE: 1/2" = 1'-0"

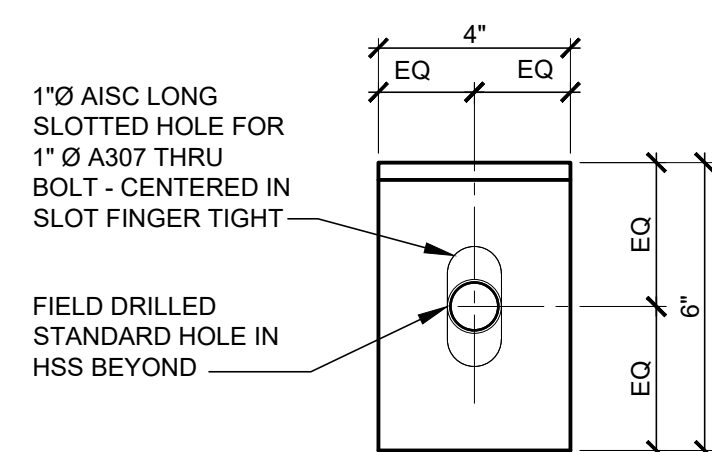

2
S401

DETAIL


SCALE: 1" = 1'-0"

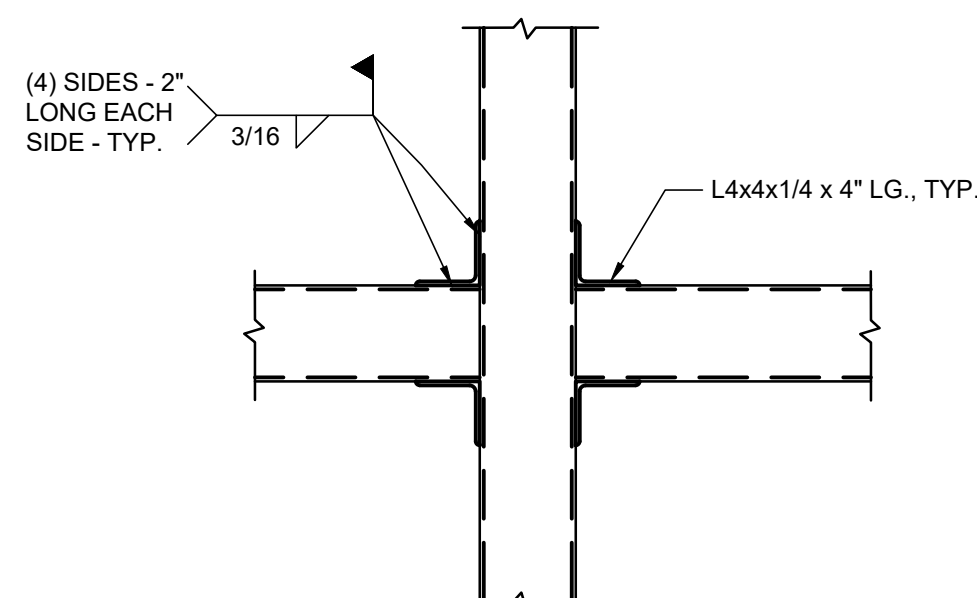

3
S401

DETAIL

SCALE: 1" = 1'-0"

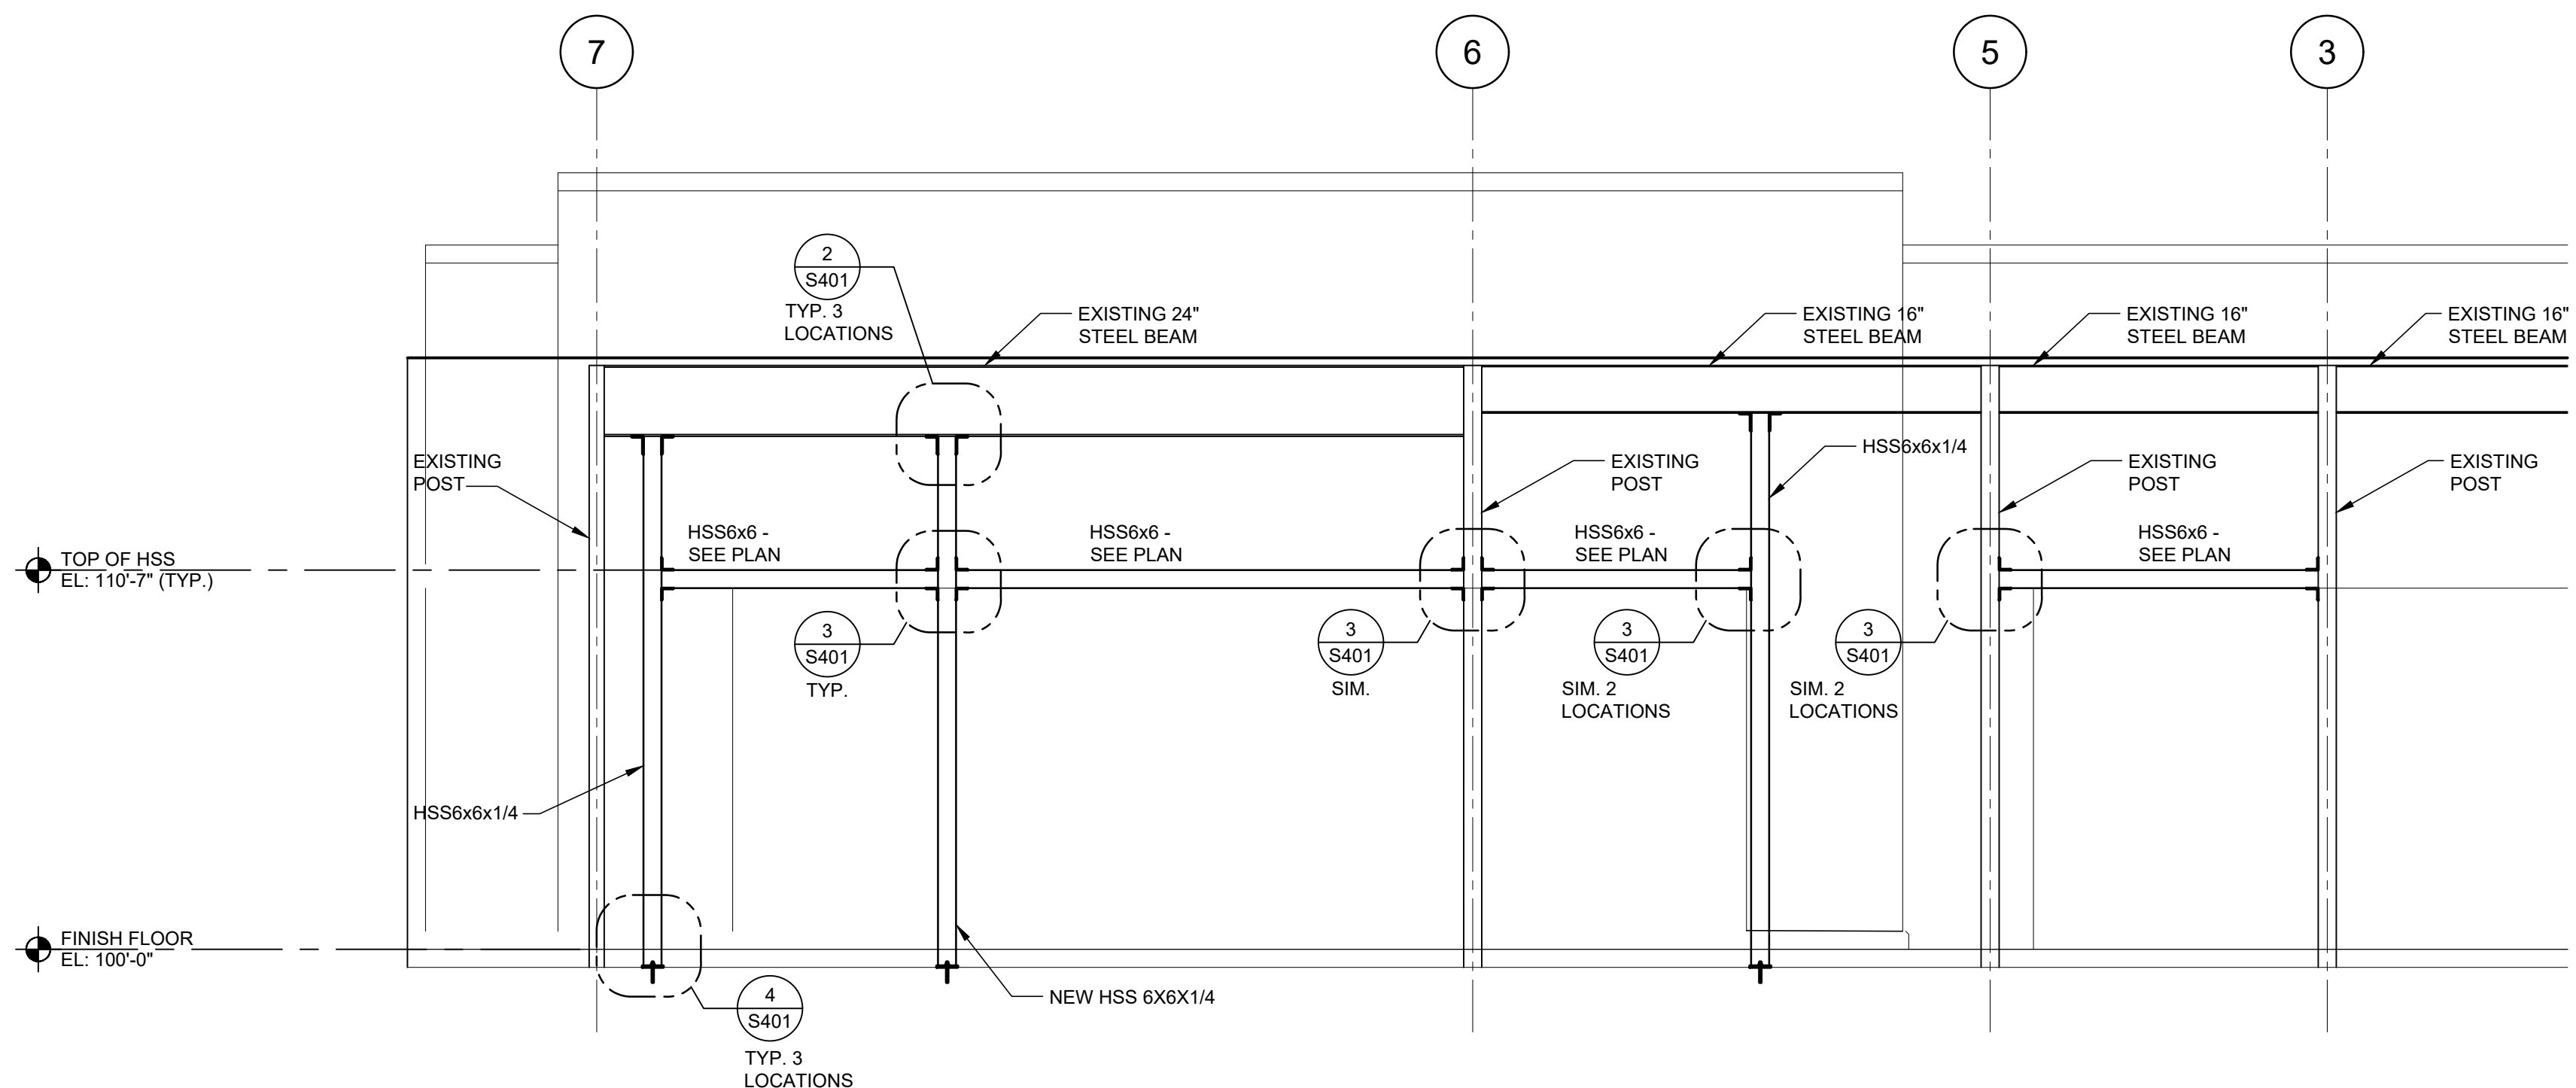

1
S401

ELEVATION

SCALE: 1/4" = 1'-0"