



RE: 400379
Lot 43 HT

MiTek USA, Inc.
16023 Swingley Ridge Rd
Chesterfield, MO 63017
314-434-1200

General Truss Engineering Criteria & Design Loads (Individual Truss Design Drawings Show Special Loading Conditions):

Design Code: IRC2018/TPI2014

Design Program: MiTek 20/20 8.2

Wind Code: N/A

Wind Speed: 115 mph


Roof Load: 45.0 psf

Floor Load: N/A psf

This package includes 38 individual, dated Truss Design Drawings and 0 Additional Drawings.

No.	Seal#	Truss Name	Date	No.	Seal#	Truss Name	Date
1	I40626068	A1	6/26/2020	27	I40626094	R1	6/26/2020
2	I40626069	A2	6/26/2020	28	I40626095	R2	6/26/2020
3	I40626070	B1	6/26/2020	29	I40626096	V1	6/26/2020
4	I40626071	B2	6/26/2020	30	I40626097	V2	6/26/2020
5	I40626072	C1	6/26/2020	31	I40626098	V3	6/26/2020
6	I40626073	C2	6/26/2020	32	I40626099	V4	6/26/2020
7	I40626074	C3	6/26/2020	33	I40626100	V5	6/26/2020
8	I40626075	D1	6/26/2020	34	I40626101	V6	6/26/2020
9	I40626076	D2	6/26/2020	35	I40626102	V7	6/26/2020
10	I40626077	E1	6/26/2020	36	I40626103	V8	6/26/2020
11	I40626078	E2	6/26/2020	37	I40626104	V9	6/26/2020
12	I40626079	E3	6/26/2020	38	I40626105	V10	6/26/2020
13	I40626080	E4	6/26/2020				
14	I40626081	G1	6/26/2020				
15	I40626082	G2	6/26/2020				
16	I40626083	G3	6/26/2020				
17	I40626084	G4	6/26/2020				
18	I40626085	G5	6/26/2020				
19	I40626086	G6	6/26/2020				
20	I40626087	G7	6/26/2020				
21	I40626088	G8	6/26/2020				
22	I40626089	J1	6/26/2020				
23	I40626090	J2	6/26/2020				
24	I40626091	J3	6/26/2020				
25	I40626092	J4	6/26/2020				
26	I40626093	J5	6/26/2020				

The truss drawing(s) referenced above have been prepared by
MiTek USA, Inc. under my direct supervision
based on the parameters provided by Wheeler - Waverly.
Truss Design Engineer's Name: Garcia, Juan
My license renewal date for the state of Kansas is April 30, 2022.
Kansas COA: E-943

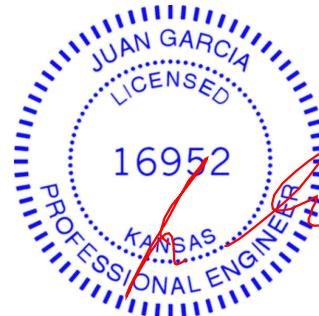

IMPORTANT NOTE: The seal on these truss component designs is a certification that the engineer named is licensed in the jurisdiction(s) identified and that the designs comply with ANSI/TPI 1. These designs are based upon parameters shown (e.g., loads, supports, dimensions, shapes and design codes), which were given to MiTek. Any project specific information included is for MiTek customers file reference purpose only, and was not taken into account in the preparation of these designs. MiTek has not independently verified the applicability of the design parameters or the designs for any particular building. Before use, the building designer should verify applicability of design parameters and properly incorporate these designs into the overall building design per ANSI/TPI 1, Chapter 2.



RE: 400379
Lot 43 HT

MiTek USA, Inc.
16023 Swingley Ridge Rd
Chesterfield, MO 63017
314-434-1200

General Truss Engineering Criteria & Design Loads (Individual Truss Design Drawings Show Special Loading Conditions):

Design Code: IRC2018/TPI2014

Design Program: MiTek 20/20 8.2

Wind Code: N/A

Wind Speed: 115 mph

Roof Load: 45.0 psf


Floor Load: N/A psf

This package includes 38 individual, dated Truss Design Drawings and 0 Additional Drawings.

No.	Seal#	Truss Name	Date	No.	Seal#	Truss Name	Date
1	I40626068	A1	6/26/2020	27	I40626094	R1	6/26/2020
2	I40626069	A2	6/26/2020	28	I40626095	R2	6/26/2020
3	I40626070	B1	6/26/2020	29	I40626096	V1	6/26/2020
4	I40626071	B2	6/26/2020	30	I40626097	V2	6/26/2020
5	I40626072	C1	6/26/2020	31	I40626098	V3	6/26/2020
6	I40626073	C2	6/26/2020	32	I40626099	V4	6/26/2020
7	I40626074	C3	6/26/2020	33	I40626100	V5	6/26/2020
8	I40626075	D1	6/26/2020	34	I40626101	V6	6/26/2020
9	I40626076	D2	6/26/2020	35	I40626102	V7	6/26/2020
10	I40626077	E1	6/26/2020	36	I40626103	V8	6/26/2020
11	I40626078	E2	6/26/2020	37	I40626104	V9	6/26/2020
12	I40626079	E3	6/26/2020	38	I40626105	V10	6/26/2020
13	I40626080	E4	6/26/2020				
14	I40626081	G1	6/26/2020				
15	I40626082	G2	6/26/2020				
16	I40626083	G3	6/26/2020				
17	I40626084	G4	6/26/2020				
18	I40626085	G5	6/26/2020				
19	I40626086	G6	6/26/2020				
20	I40626087	G7	6/26/2020				
21	I40626088	G8	6/26/2020				
22	I40626089	J1	6/26/2020				
23	I40626090	J2	6/26/2020				
24	I40626091	J3	6/26/2020				
25	I40626092	J4	6/26/2020				
26	I40626093	J5	6/26/2020				

The truss drawing(s) referenced above have been prepared by
MiTek USA, Inc. under my direct supervision
based on the parameters provided by Wheeler - Waverly.
Truss Design Engineer's Name: Garcia, Juan
My license renewal date for the state of Missouri is December 31, 2020.
Missouri COA: 001193

IMPORTANT NOTE: The seal on these truss component designs is a certification that the engineer named is licensed in the jurisdiction(s) identified and that the designs comply with ANSI/TPI 1. These designs are based upon parameters shown (e.g., loads, supports, dimensions, shapes and design codes), which were given to MiTek. Any project specific information included is for MiTek customers file reference purpose only, and was not taken into account in the preparation of these designs. MiTek has not independently verified the applicability of the design parameters or the designs for any particular building. Before use, the building designer should verify applicability of design parameters and properly incorporate these designs into the overall building design per ANSI/TPI 1, Chapter 2.

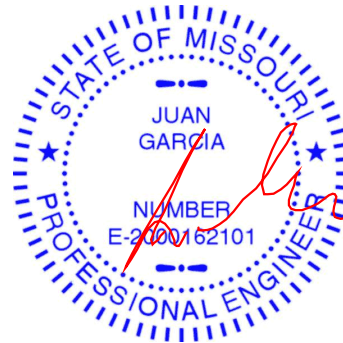


June 26, 2020

Job	Truss	Truss Type	Qty	Ply	Lot 43 HT	140626068
400379	A1	Hip Girder	1	1		
Job Reference (optional)						

Wheeler Lumber, Waverly, KS 66871

8.240 s Mar 9 2020 MiTek Industries, Inc. Mon Mar 16 09:26:08 2020 Page 1

ID:2ncXplsXOfbjIB6l7Q?gPMzrYWU-JBwdFSf?H7cYBHREi6NbwOVGgPHaliOoknw53wzaP3z

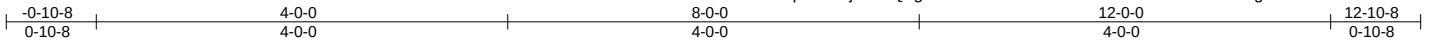

Scale = 1:22.4

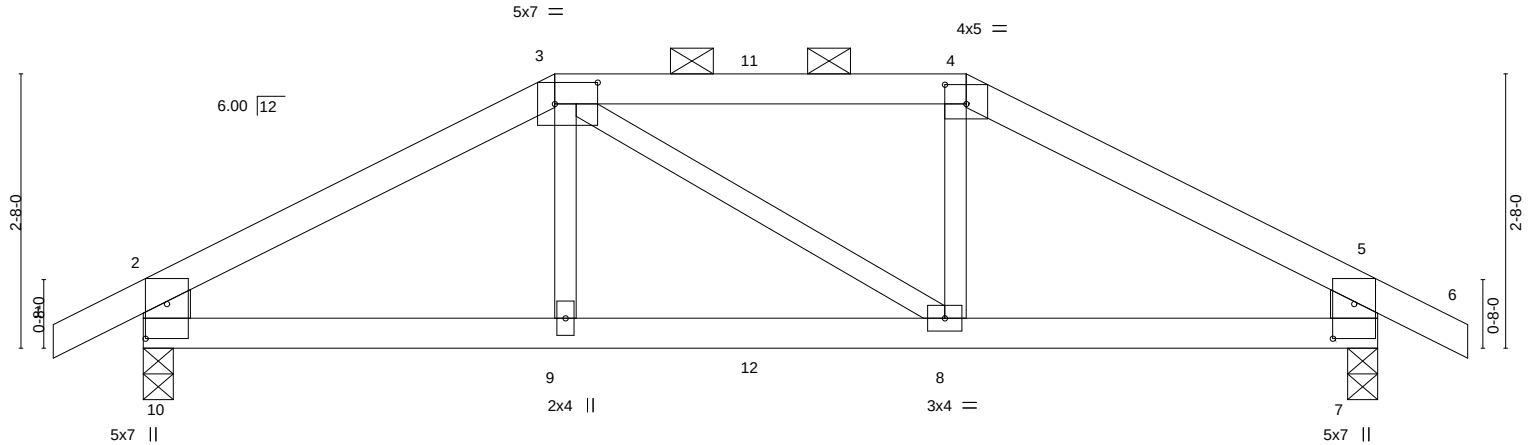


Plate Offsets (X,Y)--	[3:0-5-0,0-2-8], [4:0-2-8,0-2-4], [7:0-4-1,0-2-8], [10:0-4-1,0-2-8]
-----------------------	---

LOADING (psf)	SPACING-	2-0-0	CSI.	DEFL.	in	(loc)	l/defl	L/d	PLATES	GRIP
TCLL 25.0	Plate Grip DOL	1.15	TC 0.71	Vert(LL)	-0.07	8-9	>999	360	MT20	197/144
TCDL 10.0	Lumber DOL	1.15	BC 0.67	Vert(CT)	-0.13	8-9	>999	240		
BCLL 0.0 *	Rep Stress Incr	NO	WB 0.10	Horz(CT)	0.02	7	n/a	n/a		
BCDL 10.0	Code IRC2018/TPI2014		Matrix-S	Wind(LL)	0.06	8-9	>999	240	Weight: 39 lb	FT = 10%

LUMBER-

TOP CHORD 2x4 SPF No.2
 BOT CHORD 2x4 SPF No.2
 WEBS 2x3 SPF No.2 *Except*
 2-10,5-7: 2x6 SP DSS

BRACING-

TOP CHORD Structural wood sheathing directly applied or 4-3-4 oc purlins, except end verticals, and 2-0-0 oc purlins (5-0-4 max.): 3-4.
 BOT CHORD Rigid ceiling directly applied or 10-0-0 oc bracing.

REACTIONS.

(size) 10=0-3-8, 7=0-3-8
 Max Horz 10=-50(LC 6)
 Max Uplift 10=-201(LC 8), 7=-201(LC 9)
 Max Grav 10=899(LC 1), 7=899(LC 1)

FORCES. (lb) - Max. Comp./Max. Ten. - All forces 250 (lb) or less except when shown.

TOP CHORD 2-3=-1231/277, 3-4=-1024/269, 4-5=-1232/276, 2-10=-806/214, 5-7=-806/213
 BOT CHORD 9-10=-219/1012, 8-9=-219/1023, 7-8=-196/1013
 WEBS 3-9=0/271, 4-8=-5/279

NOTES-

- Unbalanced roof live loads have been considered for this design.
- Wind: ASCE 7-16; Vult=115mph (3-second gust) Vasd=91mph; TCDL=6.0psf; BCDL=6.0psf; h=25ft; Cat. II; Exp C; Enclosed; MWFRS (envelope) gable end zone; cantilever left and right exposed; end vertical left and right exposed; Lumber DOL=1.60 plate grip DOL=1.60
- Provide adequate drainage to prevent water ponding.
- This truss has been designed for a 10.0 psf bottom chord live load nonconcurrent with any other live loads.
- * This truss has been designed for a live load of 20.0psf on the bottom chord in all areas where a rectangle 3-6-0 tall by 2-0-0 wide will fit between the bottom chord and any other members.
- Provide mechanical connection (by others) of truss to bearing plate capable of withstanding 201 lb uplift at joint 10 and 201 lb uplift at joint 7.
- This truss is designed in accordance with the 2018 International Residential Code sections R502.11.1 and R802.10.2 and referenced standard ANSI/TPI 1.
- Graphical purlin representation does not depict the size or the orientation of the purlin along the top and/or bottom chord.
- Hanger(s) or other connection device(s) shall be provided sufficient to support concentrated load(s) 79 lb down and 74 lb up at 4-0-0, and 86 lb down and 74 lb up at 6-0-0, and 79 lb down and 74 lb up at 8-0-0 on top chord, and 220 lb down and 76 lb up at 4-0-0, and 31 lb down at 6-0-0, and 220 lb down and 76 lb up at 7-11-4 on bottom chord. The design/selection of such connection device(s) is the responsibility of others.
- In the LOAD CASE(S) section, loads applied to the face of the truss are noted as front (F) or back (B).

LOAD CASE(S) Standard

- Dead + Roof Live (balanced): Lumber Increase=1.15, Plate Increase=1.15
 Uniform Loads (plf)
 Vert: 1-2=-70, 2-3=-70, 3-4=-70, 4-5=-70, 5-6=-70, 7-10=-20



March 16,2020

Continued on page 2

WARNING - Verify design parameters and READ NOTES ON THIS AND INCLUDED MITEK REFERENCE PAGE MII-7473 rev. 10/03/2015 BEFORE USE.

Design valid for use only with MiTek® connectors. This design is based only upon parameters shown, and is for an individual building component, not a truss system. Before use, the building designer must verify the applicability of design parameters and properly incorporate this design into the overall building design. Bracing indicated is to prevent buckling of individual truss web and/or chord members only. Additional temporary and permanent bracing is always required for stability and to prevent collapse with possible personal injury and property damage. For general guidance regarding the fabrication, storage, delivery, erection and bracing of trusses and truss systems, see **ANSI/TPI1 Quality Criteria, DSB-89 and BCSI Building Component Safety Information** available from Truss Plate Institute, 218 N. Lee Street, Suite 312, Alexandria, VA 22314.



16023 Swingley Ridge Rd
 Chesterfield, MO 63017

Job	Truss	Truss Type	Qty	Ply	Lot 43 HT
400379	A1	Hip Girder	1	1	I40626068
Job Reference (optional)					

LOAD CASE(S) Standard
Concentrated Loads (lb)
Vert: 3=-46(F) 4=-46(F) 9=-220(F) 8=-220(F) 11=-46(F) 12=-25(F)

 **WARNING - Verify design parameters and READ NOTES ON THIS AND INCLUDED MITEK REFERENCE PAGE MII-7473 rev. 10/03/2015 BEFORE USE.**

Design valid for use only with MiTek® connectors. This design is based only upon parameters shown, and is for an individual building component, not a truss system. Before use, the building designer must verify the applicability of design parameters and properly incorporate this design into the overall building design. Bracing indicated is to prevent buckling of individual truss web and/or chord members only. Additional temporary and permanent bracing is always required for stability and to prevent collapse with possible personal injury and property damage. For general guidance regarding the fabrication, storage, delivery, erection and bracing of trusses and truss systems, see **ANSI/TPI1 Quality Criteria, DSB-89 and BCSI Building Component Safety Information** available from Truss Plate Institute, 218 N. Lee Street, Suite 312, Alexandria, VA 22314.



16023 Swingley Ridge Rd
Chesterfield, MO 63017

Job	Truss	Truss Type	Qty	Ply	Lot 43 HT	I40626069
400379	A2	Common	4	1		
Job Reference (optional)						

Wheeler Lumber, Waverly, KS 66871

8.240 s Mar 9 2020 MiTek Industries, Inc. Mon Mar 16 09:26:10 2020 Page 1

ID:2ncXplsXOfbjIB6l7Q?gPMzrYWU-Fa1Of8hFpksGRbadpXQ3?pbhnD3KmcA5B5PB80zaP3x



Scale = 1:24.6

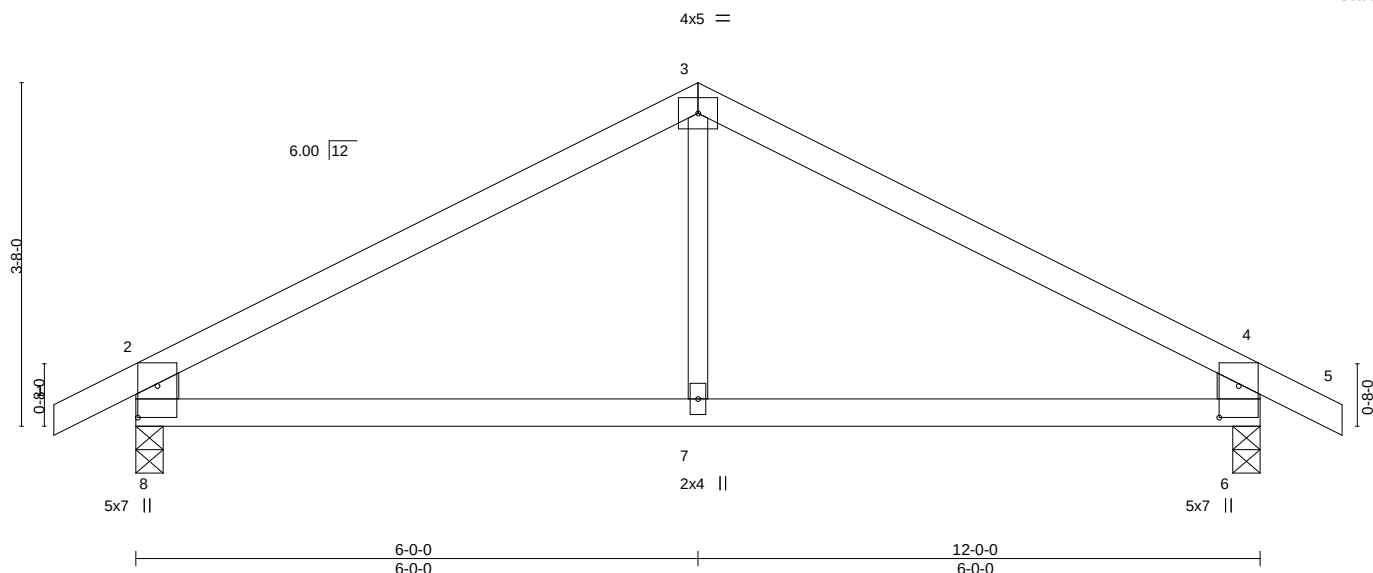


Plate Offsets (X,Y)--	[6:0-4-1,0-2-8], [8:0-4-1,0-2-8]
-----------------------	----------------------------------

LOADING (psf)	SPACING-	2-0-0	CSI.	DEFL.	in	(loc)	l/defl	L/d	PLATES	GRIP
TCLL 25.0	Plate Grip DOL	1.15	TC 0.42	Vert(LL)	-0.02	6-7	>999	360	MT20	197/144
TCDL 10.0	Lumber DOL	1.15	BC 0.27	Vert(CT)	-0.05	6-7	>999	240		
BCLL 0.0 *	Rep Stress Incr	YES	WB 0.08	Horz(CT)	0.01	6	n/a	n/a		
BCDL 10.0	Code IRC2018/TPI2014		Matrix-R	Wind(LL)	0.01	7-8	>999	240	Weight: 35 lb	FT = 10%

LUMBER-

TOP CHORD 2x4 SPF No.2
 BOT CHORD 2x4 SPF No.2
 WEBS 2x6 SPF No.2 *Except*
 3-7: 2x3 SPF No.2

BRACING-

TOP CHORD Structural wood sheathing directly applied or 6-0-0 oc purlins, except end verticals.
 BOT CHORD Rigid ceiling directly applied or 10-0-0 oc bracing.

REACTIONS.


(size) 8=0-3-8, 6=0-3-8
 Max Horz 8=-62(LC 6)
 Max Uplift 8=-90(LC 8), 6=-90(LC 9)
 Max Grav 8=597(LC 1), 6=597(LC 1)

FORCES. (lb) - Max. Comp./Max. Ten. - All forces 250 (lb) or less except when shown.

TOP CHORD 2-3=-638/89, 3-4=-638/89, 2-8=-544/131, 4-6=-544/131
 BOT CHORD 7-8=-14/480, 6-7=-14/480

NOTES-

- Unbalanced roof live loads have been considered for this design.
- Wind: ASCE 7-16; Vult=115mph (3-second gust) Vasd=91mph; TCDL=6.0psf; BCDL=6.0psf; h=25ft; Cat. II; Exp C; Enclosed; MWFRS (envelope) gable end zone; cantilever left and right exposed; end vertical left and right exposed; Lumber DOL=1.60 plate grip DOL=1.60
- This truss has been designed for a 10.0 psf bottom chord live load nonconcurrent with any other live loads.
- * This truss has been designed for a live load of 20.0psf on the bottom chord in all areas where a rectangle 3-6-0 tall by 2-0-0 wide will fit between the bottom chord and any other members.
- Provide mechanical connection (by others) of truss to bearing plate capable of withstanding 90 lb uplift at joint 8 and 90 lb uplift at joint 6.
- This truss is designed in accordance with the 2018 International Residential Code sections R502.11.1 and R802.10.2 and referenced standard ANSI/TPI 1.

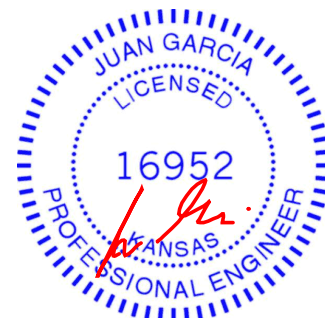

March 16, 2020

WARNING - Verify design parameters and READ NOTES ON THIS AND INCLUDED MITEK REFERENCE PAGE MII-7473 rev. 10/03/2015 BEFORE USE.

Design valid for use only with MiTek® connectors. This design is based only upon parameters shown, and is for an individual building component, not a truss system. Before use, the building designer must verify the applicability of design parameters and properly incorporate this design into the overall building design. Bracing indicated is to prevent buckling of individual truss web and/or chord members only. Additional temporary and permanent bracing is always required for stability and to prevent collapse with possible personal injury and property damage. For general guidance regarding the fabrication, storage, delivery, erection and bracing of trusses and truss systems, see **ANSI/TPI1 Quality Criteria, DSB-89 and BCSI Building Component Safety Information** available from Truss Plate Institute, 218 N. Lee Street, Suite 312, Alexandria, VA 22314.



16023 Swingley Ridge Rd
 Chesterfield, MO 63017

Job	Truss	Truss Type	Qty	Ply	Lot 43 HT	I40626070
400379	B1	Monopitch	7	1	Job Reference (optional)	


Wheeler Lumber, Waverly, KS 66871

8.240 s Mar 9 2020 MiTek Industries, Inc. Mon Mar 16 09:26:10 2020 Page 1

ID:2ncXplsxOfbjlB6l7Q?gPMzrYWU-Fa1Of8hFpksGRbadpXQ3?pbeKD2?mdN5B5PB8ozaP3x

-0-4-8
0-4-8
6-0-0
6-0-0

Scale = 1:15.6

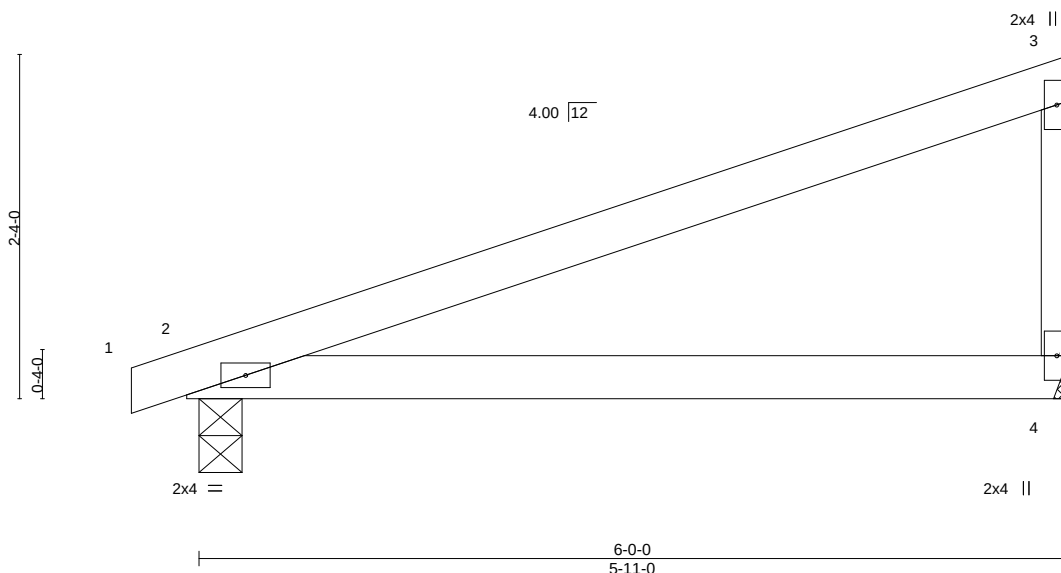

LOADING (psf)	SPACING-	2-0-0	CSI.	DEFL.	in	(loc)	l/defl	L/d	PLATES	GRIP
TCLL 25.0	Plate Grip DOL	1.15	TC 0.64	Vert(LL)	-0.07	2-4	>999	360	MT20	197/144
BCLL 10.0	Lumber DOL	1.15	BC 0.35	Vert(CT)	-0.13	2-4	>526	240		
BCLL 0.0 *	Rep Stress Incr	YES	WB 0.00	Horz(CT)	-0.00	4	n/a	n/a		
BCDL 10.0	Code IRC2018/TPI2014		Matrix-P	Wind(LL)	0.00	2	****	240		
									Weight: 16 lb	FT = 10%

LUMBER-

TOP CHORD 2x4 SPF No.2
BOT CHORD 2x4 SPF No.2
WEBS 2x3 SPF No.2

BRACING-

TOP CHORD Structural wood sheathing directly applied or 6-0-0 oc purlins, except end verticals.
BOT CHORD Rigid ceiling directly applied or 10-0-0 oc bracing.

REACTIONS. (size) 4=Mechanical, 2=0-3-8
Max Horz 2=91(LC 5)
Max Uplift 4=-55(LC 8), 2=-65(LC 4)
Max Grav 4=257(LC 1), 2=297(LC 1)

FORCES. (lb) - Max. Comp./Max. Ten. - All forces 250 (lb) or less except when shown.

NOTES-

- 1) Wind: ASCE 7-16; Vult=115mph (3-second gust) Vasd=91mph; TCDL=6.0psf; BCDL=6.0psf; h=25ft; Cat. II; Exp C; Enclosed; MWFRS (envelope) gable end zone; cantilever left and right exposed; end vertical left and right exposed; Lumber DOL=1.60 plate grip DOL=1.60
- 2) This truss has been designed for a 10.0 psf bottom chord live load nonconcurrent with any other live loads.
- 3) * This truss has been designed for a live load of 20.0psf on the bottom chord in all areas where a rectangle 3-6-0 tall by 2-0-0 wide will fit between the bottom chord and any other members.
- 4) Refer to girder(s) for truss to truss connections.
- 5) Provide mechanical connection (by others) of truss to bearing plate capable of withstanding 55 lb uplift at joint 4 and 65 lb uplift at joint 2.
- 6) This truss is designed in accordance with the 2018 International Residential Code sections R502.11.1 and R802.10.2 and referenced standard ANSI/TPI 1.



March 16, 2020

WARNING - Verify design parameters and READ NOTES ON THIS AND INCLUDED MITEK REFERENCE PAGE MII-7473 rev. 10/03/2015 BEFORE USE.

Design valid for use only with MiTek® connectors. This design is based only upon parameters shown, and is for an individual building component, not a truss system. Before use, the building designer must verify the applicability of design parameters and properly incorporate this design into the overall building design. Bracing indicated is to prevent buckling of individual truss web and/or chord members only. Additional temporary and permanent bracing is always required for stability and to prevent collapse with possible personal injury and property damage. For general guidance regarding the fabrication, storage, delivery, erection and bracing of trusses and truss systems, see **ANSI/TPI1 Quality Criteria, DSB-89 and BCSI Building Component Safety Information** available from Truss Plate Institute, 218 N. Lee Street, Suite 312, Alexandria, VA 22314.




16023 Swingley Ridge Rd
Chesterfield, MO 63017

Job	Truss	Truss Type	Qty	Ply	Lot 43 HT	I40626071
400379	B2	Monopitch	3	1	Job Reference (optional)	

Wheeler Lumber, Waverly, KS 66871

8.240 s Mar 9 2020 MiTek Industries, Inc. Mon Mar 16 09:26:11 2020 Page 1

ID:2ncXplsXOfbjlB6l7Q?gPMzrYWU-jmbmtUhta2_72l9pNEXlY07n2dNAV3dEQl8lgFzaP3w

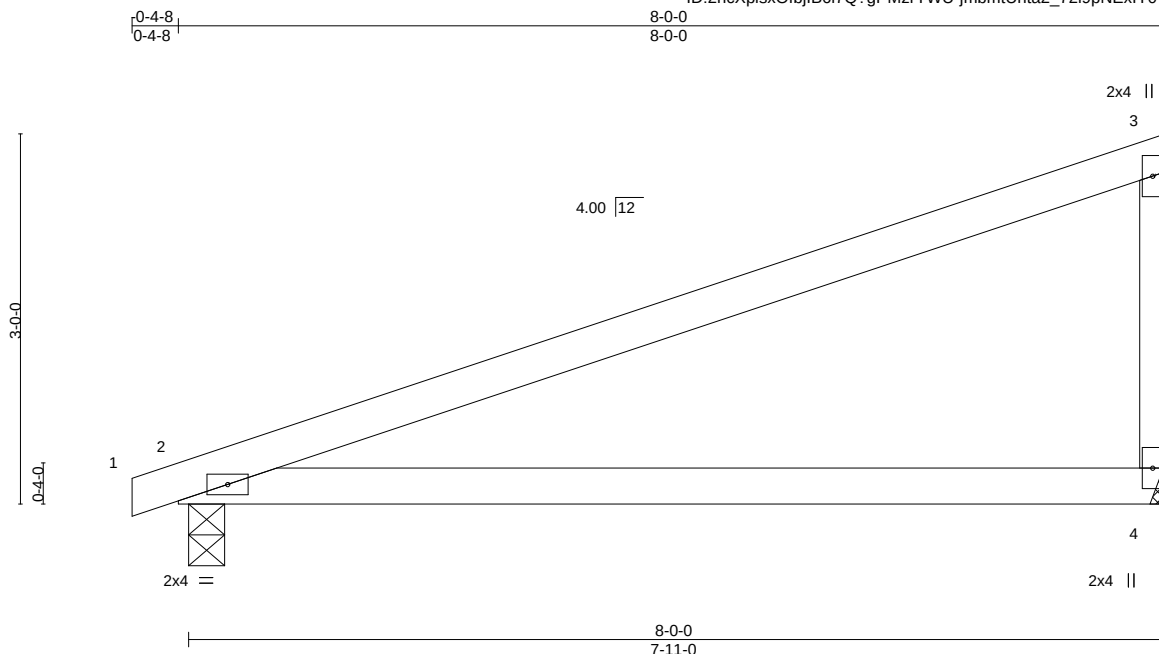

Scale = 1:18.7

LOADING (psf)	SPACING-	2-0-0	CSI.	DEFL.	in	(loc)	l/defl	L/d	PLATES	GRIP
TCLL 25.0	Plate Grip DOL	1.15	TC 0.77	Vert(LL)	-0.17	2-4	>553	360	MT20	197/144
TCDL 10.0	Lumber DOL	1.15	BC 0.42	Vert(CT)	-0.34	2-4	>276	240		
BCLL 0.0 *	Rep Stress Incr	YES	WB 0.00	Horz(CT)	-0.00	4	n/a	n/a		
BCDL 10.0	Code IRC2018/TPI2014		Matrix-P	Wind(LL)	0.00	2	****	240		
									Weight: 21 lb	FT = 10%

LUMBER-

TOP CHORD 2x4 SPF 2100F 1.8E

BOT CHORD 2x4 SPF 2100F 1.8E

WEBS 2x3 SPF No.2

BRACING-

TOP CHORD Structural wood sheathing directly applied or 6-0-0 oc purlins, except end verticals.

BOT CHORD Rigid ceiling directly applied or 10-0-0 oc bracing.

REACTIONS.

(size) 4=Mechanical, 2=0-3-8
Max Horz 2=121(LC 7)
Max Uplift 4=-74(LC 8), 2=-79(LC 4)
Max Grav 4=348(LC 1), 2=386(LC 1)

FORCES.

(lb) - Max. Comp./Max. Ten. - All forces 250 (lb) or less except when shown.
TOP CHORD 3-4=-270/121

NOTES-

- 1) Wind: ASCE 7-16; Vult=115mph (3-second gust) Vasd=91mph; TCDL=6.0psf; BCDL=6.0psf; h=25ft; Cat. II; Exp C; Enclosed; MWFRS (envelope) gable end zone; cantilever left and right exposed; end vertical left and right exposed; Lumber DOL=1.60 plate grip DOL=1.60
- 2) This truss has been designed for a 10.0 psf bottom chord live load nonconcurrent with any other live loads.
- 3) * This truss has been designed for a live load of 20.0psf on the bottom chord in all areas where a rectangle 3-6-0 tall by 2-0-0 wide will fit between the bottom chord and any other members.
- 4) Refer to girder(s) for truss to truss connections.
- 5) Provide mechanical connection (by others) of truss to bearing plate capable of withstanding 74 lb uplift at joint 4 and 79 lb uplift at joint 2.
- 6) This truss is designed in accordance with the 2018 International Residential Code sections R502.11.1 and R802.10.2 and referenced standard ANSI/TPI 1.



March 16, 2020

WARNING - Verify design parameters and READ NOTES ON THIS AND INCLUDED MITEK REFERENCE PAGE MII-7473 rev. 10/03/2015 BEFORE USE.

Design valid for use only with MiTek® connectors. This design is based only upon parameters shown, and is for an individual building component, not a truss system. Before use, the building designer must verify the applicability of design parameters and properly incorporate this design into the overall building design. Bracing indicated is to prevent buckling of individual truss web and/or chord members only. Additional temporary and permanent bracing is always required for stability and to prevent collapse with possible personal injury and property damage. For general guidance regarding the fabrication, storage, delivery, erection and bracing of trusses and truss systems, see **ANSI/TPI1 Quality Criteria, DSB-89 and BCSI Building Component Safety Information** available from Truss Plate Institute, 218 N. Lee Street, Suite 312, Alexandria, VA 22314.



16023 Swingley Ridge Rd
Chesterfield, MO 63017

Job	Truss	Truss Type	Qty	Ply	Lot 43 HT	I40626072
400379	C1	GABLE	1	1	Job Reference (optional)	

Wheeler Lumber, Waverly, KS 66871


8.240 s Mar 9 2020 MiTek Industries, Inc. Mon Mar 16 09:26:12 2020 Page 1

ID:2ncXplsXOfbjlB6l7Q?gPMzrYWU-By984qiVLM6_gvk0xySX4Eg6J1paEWSNfPulChzaP3v



10-0-0
10-0-0

Scale = 1:21.3

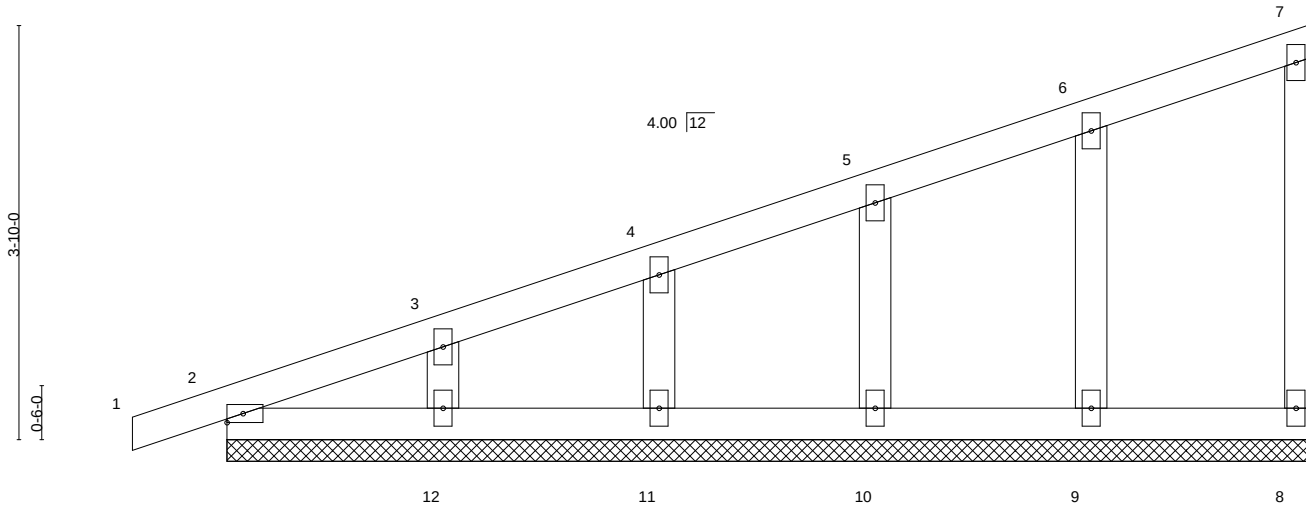

LOADING (psf)	SPACING-	2-0-0	CSI.	DEFL.	in	(loc)	l/defl	L/d	PLATES	GRIP
TCLL 25.0	Plate Grip DOL	1.15	TC 0.09	Vert(LL)	0.00	1	n/r	120	MT20	197/144
BCDL 10.0	Lumber DOL	1.15	BC 0.03	Vert(CT)	0.00	1	n/r	120		
BCLL 0.0 *	Rep Stress Incr	YES	WB 0.03	Horz(CT)	-0.00	8	n/a	n/a		
BCDL 10.0	Code IRC2018/TPI2014		Matrix-S						Weight: 35 lb	FT = 10%

LUMBER-

TOP CHORD 2x4 SPF No.2
BOT CHORD 2x4 SPF No.2
WEBS 2x3 SPF No.2
OTHERS 2x4 SPF No.2

BRACING-

TOP CHORD Structural wood sheathing directly applied or 6-0-0 oc purlins, except end verticals.
BOT CHORD Rigid ceiling directly applied or 10-0-0 oc bracing.

REACTIONS.

All bearings 10-0-0.
(lb) - Max Horz 2=158(LC 5)
Max Uplift All uplift 100 lb or less at joint(s) 8, 2, 12, 11, 10, 9
Max Grav All reactions 250 lb or less at joint(s) 8, 2, 12, 11, 10, 9

FORCES. (lb) - Max. Comp./Max. Ten. - All forces 250 (lb) or less except when shown.

NOTES-

- 1) Wind: ASCE 7-16; Vult=115mph (3-second gust) Vasd=91mph; TCDL=6.0psf; BCDL=6.0psf; h=25ft; Cat. II; Exp C; Enclosed; MWFRS (envelope) gable end zone; cantilever left and right exposed; end vertical left and right exposed; Lumber DOL=1.60 plate grip DOL=1.60
- 2) Truss designed for wind loads in the plane of the truss only. For studs exposed to wind (normal to the face), see Standard Industry Gable End Details as applicable, or consult qualified building designer as per ANSI/TPI 1.
- 3) All plates are 2x4 MT20 unless otherwise indicated.
- 4) Gable requires continuous bottom chord bearing.
- 5) Gable studs spaced at 2-0-0 oc.
- 6) This truss has been designed for a 10.0 psf bottom chord live load nonconcurrent with any other live loads.
- 7) * This truss has been designed for a live load of 20.0psf on the bottom chord in all areas where a rectangle 3-6-0 tall by 2-0-0 wide will fit between the bottom chord and any other members.
- 8) Provide mechanical connection (by others) of truss to bearing plate capable of withstanding 100 lb uplift at joint(s) 8, 2, 12, 11, 10, 9.
- 9) This truss is designed in accordance with the 2018 International Residential Code sections R502.11.1 and R802.10.2 and referenced standard ANSI/TPI 1.



March 16, 2020

WARNING - Verify design parameters and READ NOTES ON THIS AND INCLUDED MITEK REFERENCE PAGE MII-7473 rev. 10/03/2015 BEFORE USE.

Design valid for use only with MiTek® connectors. This design is based only upon parameters shown, and is for an individual building component, not a truss system. Before use, the building designer must verify the applicability of design parameters and properly incorporate this design into the overall building design. Bracing indicated is to prevent buckling of individual truss web and/or chord members only. Additional temporary and permanent bracing is always required for stability and to prevent collapse with possible personal injury and property damage. For general guidance regarding the fabrication, storage, delivery, erection and bracing of trusses and truss systems, see **ANSI/TPI1 Quality Criteria, DSB-89 and BCSI Building Component Safety Information** available from Truss Plate Institute, 218 N. Lee Street, Suite 312, Alexandria, VA 22314.



16023 Swingley Ridge Rd
Chesterfield, MO 63017


Job	Truss	Truss Type	Qty	Ply	Lot 43 HT	I40626073
400379	C2	Monopitch	9	1		

Wheeler Lumber, Waverly, KS 66871

8.240 s Mar 9 2020 MiTek Industries, Inc. Mon Mar 16 09:26:12 2020 Page 1

ID:2ncXplsXOfbjIB6l7Q?gPMzrYWU-By984qiVLM6_gvk0xySX4Eg341tEP7NfPulChzaP3v

Job Reference (optional)

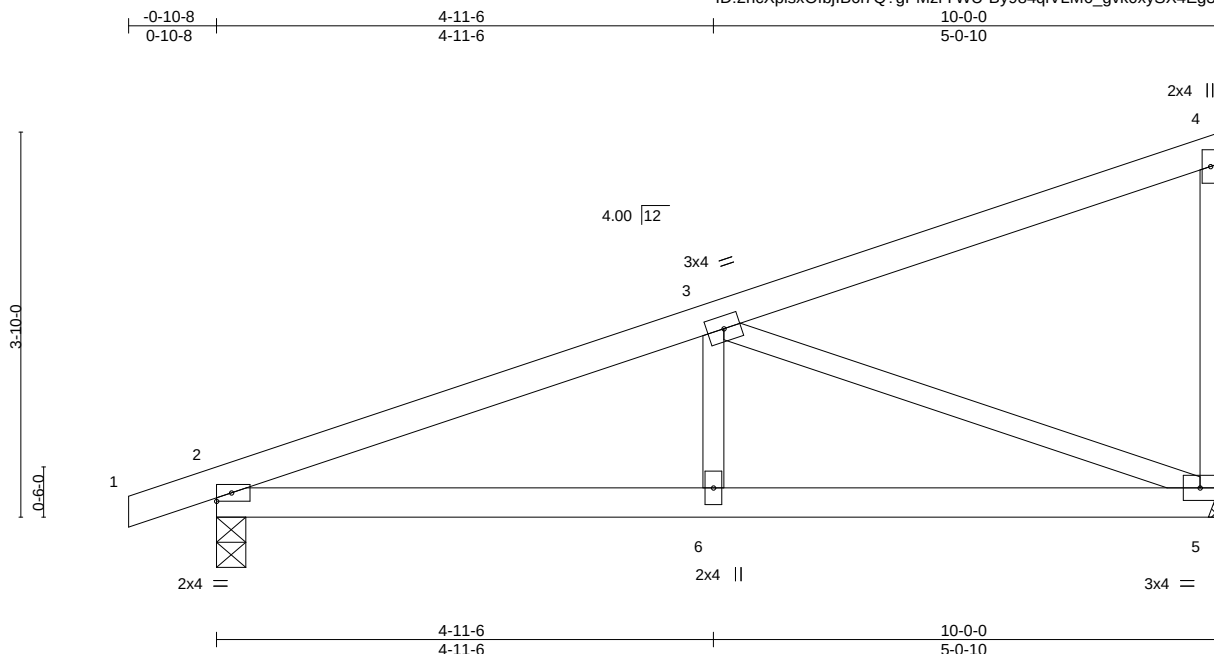

LOADING (psf)	SPACING-	2-0-0	CSI.	DEFL.	in	(loc)	l/defl	L/d	PLATES	GRIP
TCLL 25.0	Plate Grip DOL	1.15	TC 0.30	Vert(LL)	-0.02	2-6	>999	360	MT20	197/144
TCDL 10.0	Lumber DOL	1.15	BC 0.26	Vert(CT)	-0.04	5-6	>999	240		
BCLL 0.0 *	Rep Stress Incr	YES	WB 0.50	Horz(CT)	0.01	5	n/a	n/a		
BCDL 10.0	Code IRC2018/TPI2014		Matrix-S	Wind(LL)	0.02	2-6	>999	240	Weight: 33 lb	FT = 10%

LUMBER-

TOP CHORD 2x4 SPF No.2
BOT CHORD 2x4 SPF No.2
WEBS 2x3 SPF No.2

BRACING-

TOP CHORD Structural wood sheathing directly applied or 6-0-0 oc purlins, except end verticals.
BOT CHORD Rigid ceiling directly applied or 10-0-0 oc bracing.

REACTIONS.


(size) 5=Mechanical, 2=0-3-8
Max Horz 2=158(LC 5)
Max Uplift 5=94(LC 8), 2=-115(LC 4)
Max Grav 5=435(LC 1), 2=514(LC 1)

FORCES. (lb) - Max. Comp./Max. Ten. - All forces 250 (lb) or less except when shown.

TOP CHORD 2-3=-782/113
BOT CHORD 2-6=-134/682, 5-6=-134/682
WEBS 3-5=-714/178

NOTES-

- 1) Wind: ASCE 7-16; Vult=115mph (3-second gust) Vasd=91mph; TCDL=6.0psf; BCDL=6.0psf; h=25ft; Cat. II; Exp C; Enclosed; MWFRS (envelope) gable end zone; cantilever left and right exposed; end vertical left and right exposed; Lumber DOL=1.60 plate grip DOL=1.60
- 2) This truss has been designed for a 10.0 psf bottom chord live load nonconcurrent with any other live loads.
- 3) * This truss has been designed for a live load of 20.0psf on the bottom chord in all areas where a rectangle 3-6-0 tall by 2-0-0 wide will fit between the bottom chord and any other members.
- 4) Refer to girder(s) for truss to truss connections.
- 5) Provide mechanical connection (by others) of truss to bearing plate capable of withstanding 100 lb uplift at joint(s) 5 except (jt=lb) 2=115.
- 6) This truss is designed in accordance with the 2018 International Residential Code sections R502.11.1 and R802.10.2 and referenced standard ANSI/TPI 1.

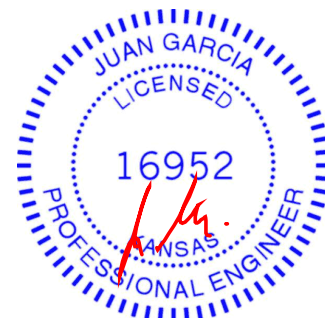

March 16, 2020

WARNING - Verify design parameters and READ NOTES ON THIS AND INCLUDED MITEK REFERENCE PAGE MII-7473 rev. 10/03/2015 BEFORE USE.

Design valid for use only with MiTek® connectors. This design is based only upon parameters shown, and is for an individual building component, not a truss system. Before use, the building designer must verify the applicability of design parameters and properly incorporate this design into the overall building design. Bracing indicated is to prevent buckling of individual truss web and/or chord members only. Additional temporary and permanent bracing is always required for stability and to prevent collapse with possible personal injury and property damage. For general guidance regarding the fabrication, storage, delivery, erection and bracing of trusses and truss systems, see **ANSI/TPI1 Quality Criteria, DSB-89 and BCSI Building Component Safety Information** available from Truss Plate Institute, 218 N. Lee Street, Suite 312, Alexandria, VA 22314.



16023 Swingley Ridge Rd
Chesterfield, MO 63017

Job	Truss	Truss Type	Qty	Ply	Lot 43 HT	I40626074
400379	C3	Monopitch Structural Gable	1	1		

Wheeler Lumber, Waverly, KS 66871

8.240 s Mar 9 2020 MiTek Industries, Inc. Mon Mar 16 09:26:13 2020 Page 1
ID:2ncXplsXOfbjIB6l7Q?gPMzrYWU-g9jWIAj76fErI3JCvFzmdRDD_Q3LzuVXu3dsk7zaP3u

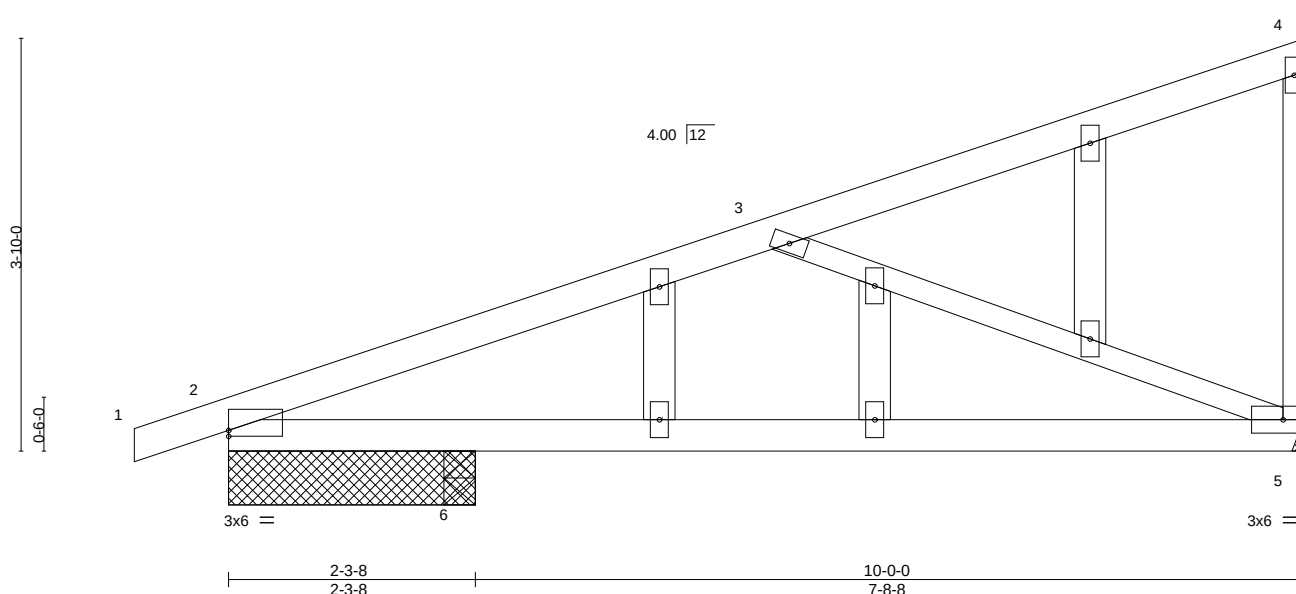


Plate Offsets (X,Y)-- [2:0-0-0,0-0-10]							
LOADING (psf)	SPACING-	2-0-0	CSI.	DEFL.	in (loc)	L/defl	L/d
TCLL 25.0	Plate Grip DOL	1.15	TC 0.29	Vert(LL)	-0.10 5-6	>935	360
TCDL 10.0	Lumber DOL	1.15	BC 0.44	Vert(CT)	-0.20 5-6	>473	240
BCLL 0.0 *	Rep Stress Incr	YES	WB 0.36	Horz(CT)	0.01 5	n/a	n/a
BCDL 10.0	Code IRC2018/TPI2014		Matrix-S	Wind(LL)	-0.01 5-6	>999	240
				PLATES	GRIP		
				MT20	197/144		
				Weight: 36 lb	FT = 10%		

LUMBER-

TOP CHORD 2x4 SPF No.2
BOT CHORD 2x4 SPF No.2
WEBS 2x3 SPF No.2
OTHERS 2x4 SPF No.2

BRACING-

TOP CHORD Structural wood sheathing directly applied or 6-0-0 oc purlins, except end verticals.
BOT CHORD Rigid ceiling directly applied or 10-0-0 oc bracing.

REACTIONS.

(size) 5=Mechanical, 2=2-3-8, 6=0-3-8
Max Horz 2=158(LC 5)
Max Uplift 5=112(LC 8), 2=172(LC 4)
Max Grav 5=398(LC 1), 2=349(LC 1), 6=346(LC 3)

FORCES.

(lb) - Max. Comp./Max. Ten. - All forces 250 (lb) or less except when shown.
TOP CHORD 2-3=-619/203
BOT CHORD 2-6=-217/526, 5-6=-217/526
WEBS 3-5=-545/271

NOTES-

- 1) Wind: ASCE 7-16; Vult=115mph (3-second gust) Vasd=91mph; TCDL=6.0psf; BCDL=6.0psf; h=25ft; Cat. II; Exp C; Enclosed; MWFRS (envelope) gable end zone; cantilever left and right exposed; end vertical left and right exposed; Lumber DOL=1.60 plate grip DOL=1.60
- 2) Truss designed for wind loads in the plane of the truss only. For studs exposed to wind (normal to the face), see Standard Industry Gable End Details as applicable, or consult qualified building designer as per ANSI/TPI 1.
- 3) All plates are 2x4 MT20 unless otherwise indicated.
- 4) Gable studs spaced at 2-0-0 oc.
- 5) This truss has been designed for a 10.0 psf bottom chord live load nonconcurrent with any other live loads.
- 6) * This truss has been designed for a live load of 20.0psf on the bottom chord in all areas where a rectangle 3-6-0 tall by 2-0-0 wide will fit between the bottom chord and any other members.
- 7) Refer to girder(s) for truss to truss connections.
- 8) Provide mechanical connection (by others) of truss to bearing plate capable of withstanding 100 lb uplift at joint(s) except (jt=lb) 5=112, 2=172.
- 9) This truss is designed in accordance with the 2018 International Residential Code sections R502.11.1 and R802.10.2 and referenced standard ANSI/TPI 1.



March 16,2020

WARNING - Verify design parameters and READ NOTES ON THIS AND INCLUDED MITEK REFERENCE PAGE MII-7473 rev. 10/03/2015 BEFORE USE.

Design valid for use only with MiTek® connectors. This design is based only upon parameters shown, and is for an individual building component, not a truss system. Before use, the building designer must verify the applicability of design parameters and properly incorporate this design into the overall building design. Bracing indicated is to prevent buckling of individual truss web and/or chord members only. Additional temporary and permanent bracing is always required for stability and to prevent collapse with possible personal injury and property damage. For general guidance regarding the fabrication, storage, delivery, erection and bracing of trusses and truss systems, see **ANSI/TPI1 Quality Criteria, DSB-89 and BCSI Building Component Safety Information** available from Truss Plate Institute, 218 N. Lee Street, Suite 312, Alexandria, VA 22314.



16023 Swingley Ridge Rd
Chesterfield, MO 63017

Job	Truss	Truss Type	Qty	Ply	Lot 43 HT	I40626075
400379	D1	Common Supported Gable	1	1		
Job Reference (optional)						


Wheeler Lumber, Waverly, KS 66871

8.240 s Mar 9 2020 MiTek Industries, Inc. Mon Mar 16 09:26:14 2020 Page 1

ID:2ncXplsxOfbjlB6l7Q?gPMzrYWU-8LHuVWkmtzMhvCuO2NU?AflRqVYiQrg6jNPHZzaP3t

0-10-8	11-2-0	22-4-0	23-2-8
0-10-8	11-2-0	11-2-0	0-10-8

Scale = 1:38.6

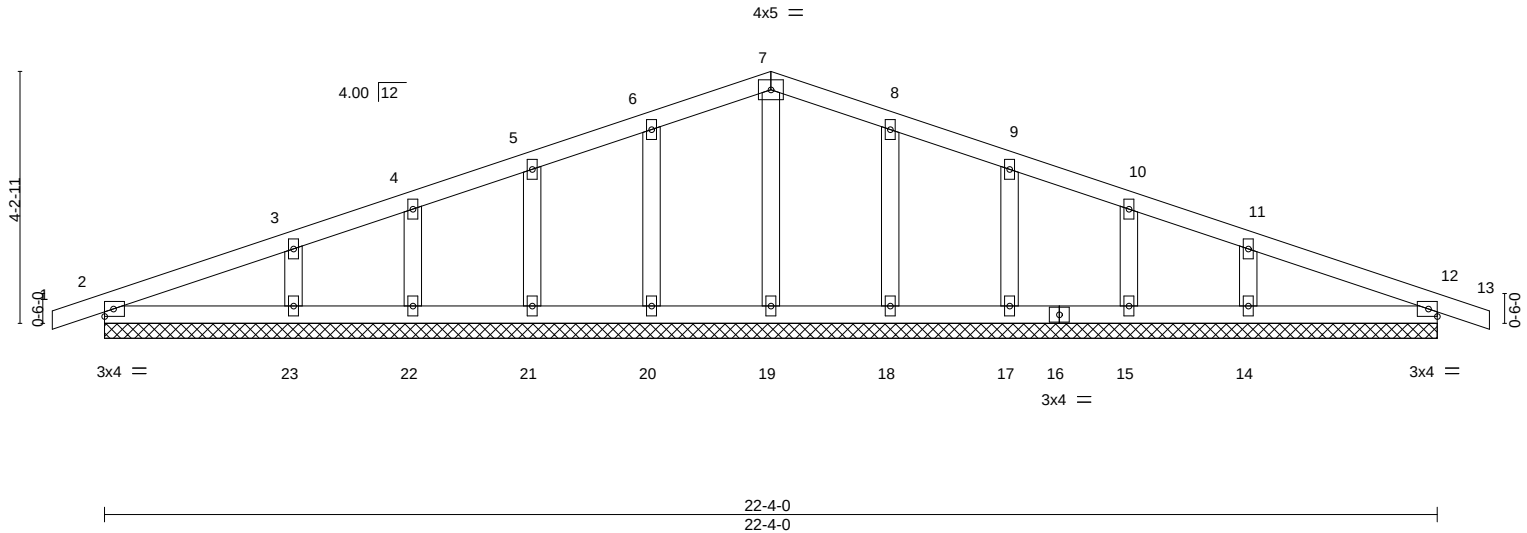

LOADING (psf)	SPACING-	2-0-0	CSI.	DEFL.	in	(loc)	l/defl	L/d	PLATES	GRIP
TCLL 25.0	Plate Grip DOL	1.15	TC 0.09	Vert(LL)	0.00	13	n/r	120	MT20	197/144
TCDL 10.0	Lumber DOL	1.15	BC 0.06	Vert(CT)	0.00	13	n/r	120		
BCLL 0.0 *	Rep Stress Incr	YES	WB 0.03	Horz(CT)	0.00	12	n/a	n/a		
BCDL 10.0	Code IRC2018/TPI2014		Matrix-S						Weight: 77 lb	FT = 10%

LUMBER-

TOP CHORD 2x4 SPF No.2
BOT CHORD 2x4 SPF No.2
OTHERS 2x4 SPF No.2

BRACING-

TOP CHORD Structural wood sheathing directly applied or 6-0-0 oc purlins.
BOT CHORD Rigid ceiling directly applied or 10-0-0 oc bracing.

REACTIONS.

All bearings 22-4-0.
(lb) - Max Horz 2=71(LC 12)
Max Uplift All uplift 100 lb or less at joint(s) 2, 20, 21, 22, 23, 18, 17, 15, 14, 12
Max Grav All reactions 250 lb or less at joint(s) 2, 19, 20, 21, 22, 18, 17, 15, 12 except 23=275(LC 21),
14=275(LC 22)

FORCES. (lb) - Max. Comp./Max. Ten. - All forces 250 (lb) or less except when shown.

NOTES-

- Unbalanced roof live loads have been considered for this design.
- Wind: ASCE 7-16; Vult=115mph (3-second gust) Vasd=91mph; TCDL=6.0psf; BCDL=6.0psf; h=25ft; Cat. II; Exp C; Enclosed; MWFRS (envelope) gable end zone; cantilever left and right exposed; end vertical left and right exposed; Lumber DOL=1.60 plate grip DOL=1.60
- Truss designed for wind loads in the plane of the truss only. For studs exposed to wind (normal to the face), see Standard Industry Gable End Details as applicable, or consult qualified building designer as per ANSI/TPI 1.
- All plates are 2x4 MT20 unless otherwise indicated.
- Gable requires continuous bottom chord bearing.
- Gable studs spaced at 2-0-0 oc.
- This truss has been designed for a 10.0 psf bottom chord live load nonconcurrent with any other live loads.
- * This truss has been designed for a live load of 20.0psf on the bottom chord in all areas where a rectangle 3-6-0 tall by 2-0-0 wide will fit between the bottom chord and any other members.
- Provide mechanical connection (by others) of truss to bearing plate capable of withstanding 100 lb uplift at joint(s) 2, 20, 21, 22, 23, 18, 17, 15, 14, 12.
- This truss is designed in accordance with the 2018 International Residential Code sections R502.11.1 and R802.10.2 and referenced standard ANSI/TPI 1.



March 16, 2020

WARNING - Verify design parameters and READ NOTES ON THIS AND INCLUDED MITEK REFERENCE PAGE MII-7473 rev. 10/03/2015 BEFORE USE.

Design valid for use only with MiTek® connectors. This design is based only upon parameters shown, and is for an individual building component, not a truss system. Before use, the building designer must verify the applicability of design parameters and properly incorporate this design into the overall building design. Bracing indicated is to prevent buckling of individual truss web and/or chord members only. Additional temporary and permanent bracing is always required for stability and to prevent collapse with possible personal injury and property damage. For general guidance regarding the fabrication, storage, delivery, erection and bracing of trusses and truss systems, see **ANSI/TPI1 Quality Criteria, DSB-89 and BCSI Building Component Safety Information** available from Truss Plate Institute, 218 N. Lee Street, Suite 312, Alexandria, VA 22314.



16023 Swingley Ridge Rd
Chesterfield, MO 63017

Job	Truss	Truss Type	Qty	Ply	Lot 43 HT	140626076
400379	D2	Common	5	1		

Wheeler Lumber, Waverly, KS 66871

8.240 s Mar 9 2020 MiTek Industries, Inc. Mon Mar 16 09:26:15 2020 Page 1

ID:2ncXplsXOfbjlB6l7Q?gPMzrYWU-cXrHjSlOdHUyXMTbc4?EislWhEgrRrkqLN6yp0zaP3s

0-10-8	5-3-15	11-2-0	17-0-1	22-4-0	23-2-8
0-10-8	5-3-15	5-10-1	5-10-1	5-3-15	0-10-8

Scale = 1:38.6

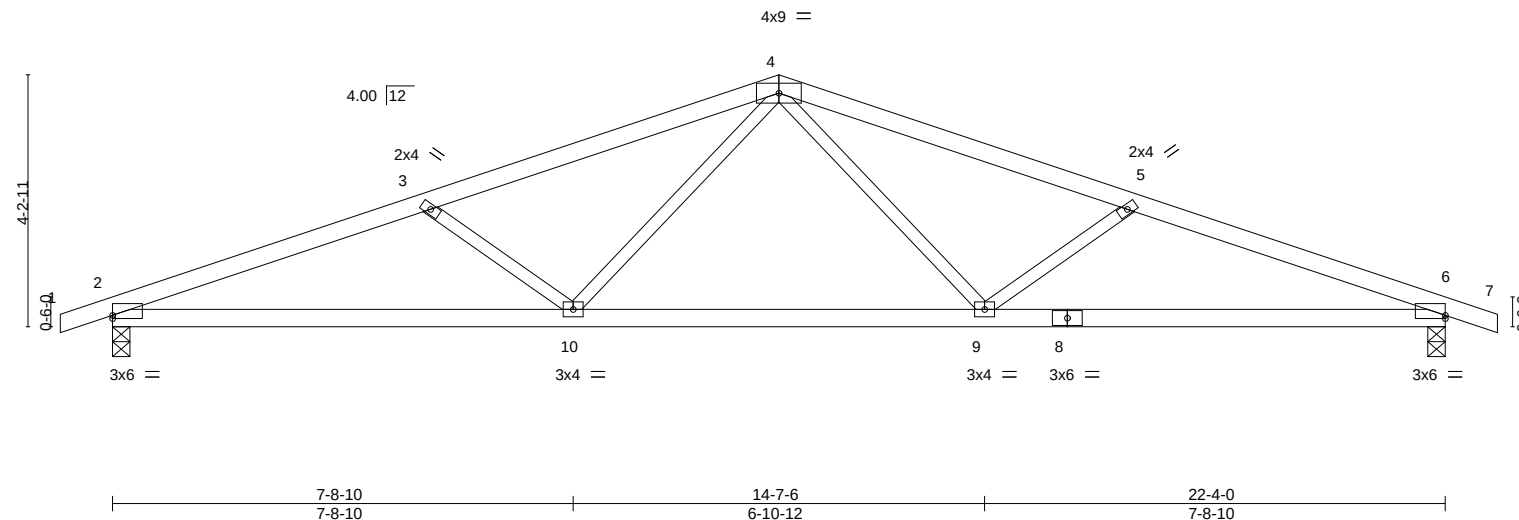


Plate Offsets (X,Y)--		[2:0-0-0,0-0-10], [6:0-0-0,0-0-10]									
LOADING	(psf)	SPACING-	2-0-0	CSI.	DEFL.	in	(loc)	l/defl	L/d	PLATES	GRIP
TCLL	25.0	Plate Grip DOL	1.15	TC 0.47	Vert(LL)	-0.12	9-10	>999	360	MT20	197/144
TCDL	10.0	Lumber DOL	1.15	BC 0.69	Vert(CT)	-0.25	6-9	>999	240		
BCLL	0.0 *	Rep Stress Incr	YES	WB 0.19	Horz(CT)	0.07	6	n/a	n/a		
BCDL	10.0	Code IRC2018/TPI2014		Matrix-S	Wind(LL)	0.08	9-10	>999	240	Weight: 68 lb	FT = 10%

LUMBER-

TOP CHORD 2x4 SPF No.2
BOT CHORD 2x4 SPF No.2
WEBS 2x3 SPF No.2

BRACING-

TOP CHORD Structural wood sheathing directly applied or 3-7-2 oc purlins.
BOT CHORD Rigid ceiling directly applied or 10-0-0 oc bracing.

REACTIONS.


(size) 2=0-3-8, 6=0-3-8
Max Horz 2=71(LC 8)
Max Uplift 2=-189(LC 4), 6=-189(LC 5)
Max Grav 2=1063(LC 1), 6=1063(LC 1)

FORCES. (lb) - Max. Comp./Max. Ten. - All forces 250 (lb) or less except when shown.

TOP CHORD 2-3=-2232/355, 3-4=-1909/259, 4-5=-1909/260, 5-6=-2232/355
BOT CHORD 2-10=-333/2049, 9-10=-127/1406, 6-9=-280/2049
WEBS 4-9=-59/541, 5-9=-418/221, 4-10=-58/541, 3-10=-418/221

NOTES-

- Unbalanced roof live loads have been considered for this design.
- Wind: ASCE 7-16; Vult=115mph (3-second gust) Vasd=91mph; TCDL=6.0psf; BCDL=6.0psf; h=25ft; Cat. II; Exp C; Enclosed; MWFRS (envelope) gable end zone; cantilever left and right exposed; end vertical left and right exposed; Lumber DOL=1.60 plate grip DOL=1.60
- This truss has been designed for a 10.0 psf bottom chord live load nonconcurrent with any other live loads.
- * This truss has been designed for a live load of 20.0psf on the bottom chord in all areas where a rectangle 3-6-0 tall by 2-0-0 wide will fit between the bottom chord and any other members.
- Provide mechanical connection (by others) of truss to bearing plate capable of withstanding 100 lb uplift at joint(s) except (jt=lb) 2=189, 6=189.
- This truss is designed in accordance with the 2018 International Residential Code sections R502.11.1 and R802.10.2 and referenced standard ANSI/TPI 1.

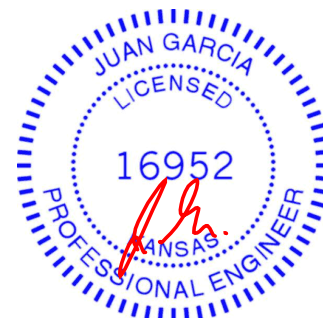

March 16,2020

WARNING - Verify design parameters and READ NOTES ON THIS AND INCLUDED MITEK REFERENCE PAGE MII-7473 rev. 10/03/2015 BEFORE USE.

Design valid for use only with MiTek® connectors. This design is based only upon parameters shown, and is for an individual building component, not a truss system. Before use, the building designer must verify the applicability of design parameters and properly incorporate this design into the overall building design. Bracing indicated is to prevent buckling of individual truss web and/or chord members only. Additional temporary and permanent bracing is always required for stability and to prevent collapse with possible personal injury and property damage. For general guidance regarding the fabrication, storage, delivery, erection and bracing of trusses and truss systems, see **ANSI/TPI1 Quality Criteria, DSB-89 and BCSI Building Component Safety Information** available from Truss Plate Institute, 218 N. Lee Street, Suite 312, Alexandria, VA 22314.



16023 Swingley Ridge Rd
Chesterfield, MO 63017

Job	Truss	Truss Type	Qty	Ply	Lot 43 HT	
400379	E1	Roof Special Structural Gable	1	1		I40626077
Job Reference (optional)						

Wheeler Lumber, Waverly, KS 66871

8.240 s Mar 9 2020 MiTek Industries, Inc. Mon Mar 16 09:26:16 2020 Page 1

ID:2ncXplsXOfbjIB6l7Q?gPMzrYWU-4kOfwBl0OacP9W2nAnXTF4re2e1RAI9za1sWLSzaP3r

0-10-8	4-3-8	6-6-0	8-8-8	13-0-0	13-10-8
0-10-8	4-3-8	2-2-8	2-2-8	4-3-8	0-10-8

3x6 =
4x5 ||

Scale = 1:34.7

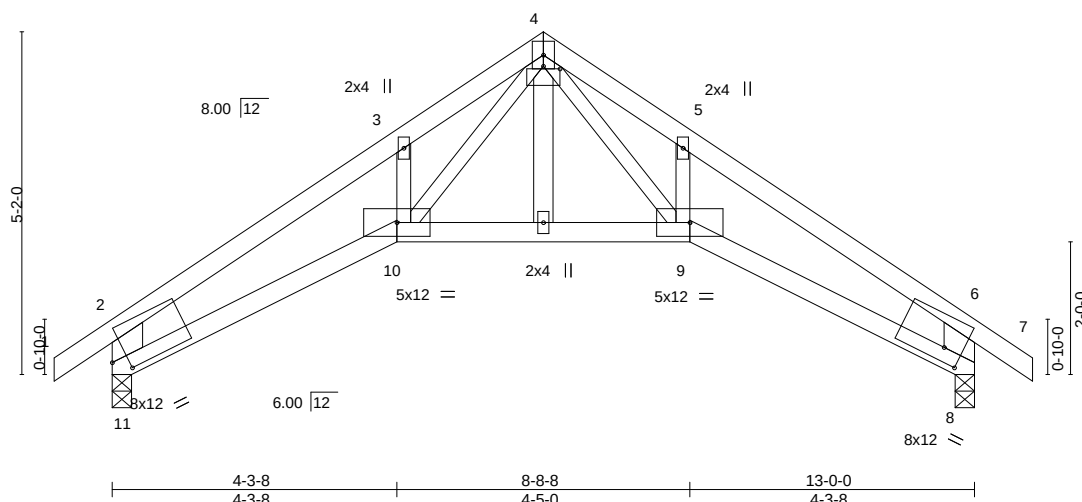


Plate Offsets (X,Y)--	[2:0-3-4,0-0-7], [4:0-3-0,0-0-8], [6:0-3-4,0-0-7], [8:0-3-5,0-2-7], [8:0-3-1,0-0-0], [11:0-3-1,0-0-0], [11:0-2-13,0-2-7]
-----------------------	--

LOADING (psf)	SPACING-	2-0-0	CSI.	DEFL.	in	(loc)	l/defl	L/d	PLATES	GRIP
TCLL 25.0	Plate Grip DOL	1.15	TC 0.69	Vert(LL)	-0.16	9-10	>968	360	MT20	197/144
TCDL 10.0	Lumber DOL	1.15	BC 0.61	Vert(CT)	-0.29	9-10	>511	240		
BCLL 0.0 *	Rep Stress Incr	YES	WB 0.17	Horz(CT)	0.27	8	n/a	n/a		
BCDL 10.0	Code IRC2018/TPI2014		Matrix-S	Wind(LL)	0.08	9-10	>999	240	Weight: 50 lb	FT = 10%

LUMBER-

TOP CHORD 2x4 SPF 2100F 1.8E
BOT CHORD 2x4 SPF No.2
WEBS 2x3 SPF No.2 *Except*
2-11,6-8: 2x6 SP DSS
OTHERS 2x4 SPF No.2

BRACING-

TOP CHORD Structural wood sheathing directly applied or 5-3-11 oc purlins, except end verticals.
BOT CHORD Rigid ceiling directly applied or 10-0-0 oc bracing.

REACTIONS.

(size) 11=0-3-8, 8=0-3-8
Max Horz 11=154(LC 7)
Max Uplift 11=-88(LC 8), 8=-88(LC 9)
Max Grav 11=642(LC 1), 8=642(LC 1)

FORCES. (lb) - Max. Comp./Max. Ten. - All forces 250 (lb) or less except when shown.

TOP CHORD 2-3=-1287/152, 3-4=-1079/272, 4-5=-1069/195, 5-6=-1287/84, 2-11=-1009/165, 6-8=-1009/102
BOT CHORD 10-11=-127/1104, 9-10=0/624, 8-9=-11/1029
WEBS 4-9=-180/520, 4-10=-219/592

NOTES-

- Unbalanced roof live loads have been considered for this design.
- Wind: ASCE 7-16; Vult=115mph (3-second gust) Vasd=91mph; TCDL=6.0psf; BCDL=6.0psf; h=25ft; Cat. II; Exp C; Enclosed; MWFRS (envelope) gable end zone; cantilever left and right exposed; end vertical left and right exposed; Lumber DOL=1.60 plate grip DOL=1.60
- Truss designed for wind loads in the plane of the truss only. For studs exposed to wind (normal to the face), see Standard Industry Gable End Details as applicable, or consult qualified building designer as per ANSI/TPI 1.
- Gable studs spaced at 2-0-0 oc.
- This truss has been designed for a 10.0 psf bottom chord live load nonconcurrent with any other live loads.
- * This truss has been designed for a live load of 20.0psf on the bottom chord in all areas where a rectangle 3-6-0 tall by 2-0-0 wide will fit between the bottom chord and any other members.
- Bearing at joint(s) 11, 8 considers parallel to grain value using ANSI/TPI 1 angle to grain formula. Building designer should verify capacity of bearing surface.
- Provide mechanical connection (by others) of truss to bearing plate capable of withstanding 100 lb uplift at joint(s) 11, 8.
- This truss is designed in accordance with the 2018 International Residential Code sections R502.11.1 and R802.10.2 and referenced standard ANSI/TPI 1.



March 16, 2020

WARNING - Verify design parameters and READ NOTES ON THIS AND INCLUDED MITEK REFERENCE PAGE MII-7473 rev. 10/03/2015 BEFORE USE.


Design valid for use only with MiTek® connectors. This design is based only upon parameters shown, and is for an individual building component, not a truss system. Before use, the building designer must verify the applicability of design parameters and properly incorporate this design into the overall building design. Bracing indicated is to prevent buckling of individual truss web and/or chord members only. Additional temporary and permanent bracing is always required for stability and to prevent collapse with possible personal injury and property damage. For general guidance regarding the fabrication, storage, delivery, erection and bracing of trusses and truss systems, see **ANSI/TPI1 Quality Criteria, DSB-89 and BCSI Building Component Safety Information** available from Truss Plate Institute, 218 N. Lee Street, Suite 312, Alexandria, VA 22314.



16023 Swingley Ridge Rd
Chesterfield, MO 63017

8.240 s Mar 9 2020 MiTek Industries, Inc. Mon Mar 16 09:26:17 2020 Page 1

IP:2ncXpIsxOfbiIB6l7O?gPMzrYWU-Yww18Xme9ukGmqdzkV2inHNqs2JqyIE7ohb3tuzaP3g

 

LOADING (psf)		SPACING- 2-0-0	CSI.	DEFL. in (loc)	L/defl	L/d	PLATES	GRIP
TCLL 25.0		Plate Grip DOL 1.15	TC 0.62	Vert(LL) -0.24 7-8	>610	360	MT20	197/144
TCDL 10.0		Lumber DOL 1.15	BC 0.85	Vert(CT) -0.45 7-8	>331	240		
BCLL 0.0 *		Rep Stress Incr YES	WB 0.18	Horz(CT) 0.40 6	n/a	n/a		
BCDL 10.0		Code IRC2018/TPI2014	Matrix-S	Wind(LL) 0.14 7-8	>999	240	Weight: 44 lb	FT = 10%

FORCES. (lb) - Max. Comp./Max. Ten. - All forces 250 (lb) or less except when shown.

TOP CHORD	1-2=-1235/160, 2-3=-1049/277, 3-4=-1082/227, 4-5=-1263/97, 1-9=-874/141, 5-6=-889/100
BOT CHORD	8-9=-143/1032, 7-8=-1/594, 6-7=-38/1012
WEBS	3-8=-218/570, 3-7=-197/548



A circular professional engineer seal for the State of Missouri. The outer ring contains the text "STATE OF MISSOURI" at the top and "PROFESSIONAL ENGINEER" at the bottom, separated by two stars. The center of the seal contains the name "JUAN GARCIA" and the license number "NUMBER E-2000162101".

March 16, 2020

 **WARNING - Verify design parameters and READ NOTES ON THIS AND INCLUDED MITEK REFERENCE PAGE MII-7473 rev. 10/03/2015 BEFORE USE.**

Design valid for use only with MiTek® connectors. This design is based only upon parameters shown, and is for an individual building component, not a truss system. Before use, the building designer must verify the applicability of design parameters and properly incorporate this design into the overall building design. Bracing indicated is to prevent buckling of individual truss web and/or chord members only. Additional temporary and permanent bracing is always required for stability and to prevent collapse with possible personal injury and property damage. For general guidance regarding the fabrication, storage, delivery, erection and bracing of trusses and truss systems, see **ANSI/TPI1 Quality Criteria, DSB-89 and BCSI Building Component Safety Information** available from Truss Plate Institute, 218 N. Lee Street, Suite 312, Alexandria, VA 22314.



16023 Swingley Ridge Rd
Chesterfield, MO 63017

Job	Truss	Truss Type	Qty	Ply	Lot 43 HT	I40626079
400379	E3	Common Supported Gable	1	1		
Job Reference (optional)						

Wheeler Lumber, Waverly, KS 66871

8.240 s Mar 9 2020 MiTek Industries, Inc. Mon Mar 16 09:26:22 2020 Page 1
ID:2ncXplsXOfbjlB6l7Q?gPMzrYWU-vtmwBFqn_QNZtRVxW2dtUL4p83DTa0ysyzJqZ6zaP3l

0-10-8 10-0-0 20-0-0 20-10-8
0-10-8 10-0-0 10-0-0 0-10-8

4x5 =

Scale = 1:46.9

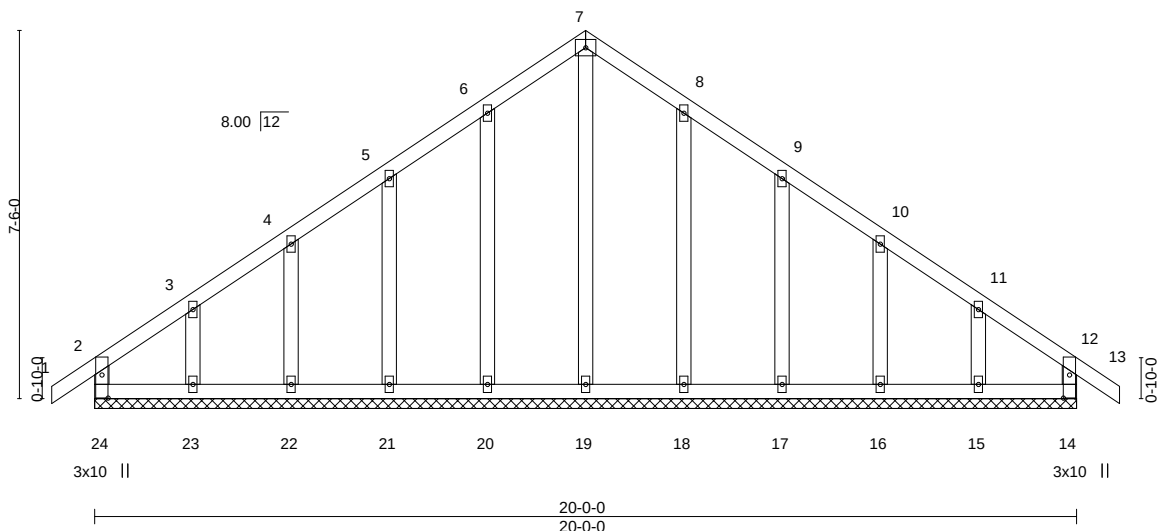


Plate Offsets (X,Y)--		[14:0-5-10,0-1-8], [24:0-5-10,0-1-8]							
LOADING (psf)	SPACING-	2-0-0	CSI.	DEFL.	in (loc)	l/defl	L/d	PLATES	GRIP
TCLL 25.0	Plate Grip DOL	1.15	TC 0.07	Vert(LL)	-0.00	13	n/r	MT20	197/144
TCDL 10.0	Lumber DOL	1.15	BC 0.06	Vert(CT)	-0.00	13	n/r		
BCLL 0.0 *	Rep Stress Incr	YES	WB 0.15	Horz(CT)	0.00	14	n/a		
BCDL 10.0	Code IRC2018/TPI2014		Matrix-R					Weight: 95 lb	FT = 10%

LUMBER-

TOP CHORD 2x4 SPF No.2
BOT CHORD 2x4 SPF No.2
WEBS 2x4 SPF No.2
OTHERS 2x4 SPF No.2

BRACING-

TOP CHORD Structural wood sheathing directly applied or 6-0-0 oc purlins, except end verticals.
BOT CHORD Rigid ceiling directly applied or 10-0-0 oc bracing.

REACTIONS.

All bearings 20-0-0.
(lb) - Max Horz 24=-213(LC 6)
Max Uplift All uplift 100 lb or less at joint(s) 24, 14, 20, 21, 22, 18, 17, 16 except 23=-121(LC 8), 15=-112(LC 9)
Max Grav All reactions 250 lb or less at joint(s) 24, 14, 19, 20, 21, 22, 23, 18, 17, 16, 15

FORCES. (lb) - Max. Comp./Max. Ten. - All forces 250 (lb) or less except when shown.

NOTES-

- Unbalanced roof live loads have been considered for this design.
- Wind: ASCE 7-16; Vult=115mph (3-second gust) Vasd=91mph; TCDL=6.0psf; BCDL=6.0psf; h=25ft; Cat. II; Exp C; Enclosed; MWFRS (envelope) gable end zone; cantilever left and right exposed; end vertical left and right exposed; Lumber DOL=1.60 plate grip DOL=1.60
- Truss designed for wind loads in the plane of the truss only. For studs exposed to wind (normal to the face), see Standard Industry Gable End Details as applicable, or consult qualified building designer as per ANSI/TPI 1.
- All plates are 2x4 MT20 unless otherwise indicated.
- Gable requires continuous bottom chord bearing.
- Truss to be fully sheathed from one face or securely braced against lateral movement (i.e. diagonal web).
- Gable studs spaced at 2-0-0 oc.
- This truss has been designed for a 10.0 psf bottom chord live load nonconcurrent with any other live loads.
- * This truss has been designed for a live load of 20.0psf on the bottom chord in all areas where a rectangle 3-6-0 tall by 2-0-0 wide will fit between the bottom chord and any other members.
- Provide mechanical connection (by others) of truss to bearing plate capable of withstanding 100 lb uplift at joint(s) 24, 14, 20, 21, 22, 18, 17, 16 except (jt=lb) 23=121, 15=112.
- This truss is designed in accordance with the 2018 International Residential Code sections R502.11.1 and R802.10.2 and referenced standard ANSI/TPI 1.



March 16,2020

WARNING - Verify design parameters and READ NOTES ON THIS AND INCLUDED MITEK REFERENCE PAGE MII-7473 rev. 10/03/2015 BEFORE USE.

Design valid for use only with MiTek® connectors. This design is based only upon parameters shown, and is for an individual building component, not a truss system. Before use, the building designer must verify the applicability of design parameters and properly incorporate this design into the overall building design. Bracing indicated is to prevent buckling of individual truss web and/or chord members only. Additional temporary and permanent bracing is always required for stability and to prevent collapse with possible personal injury and property damage. For general guidance regarding the fabrication, storage, delivery, erection and bracing of trusses and truss systems, see **ANSI/TPI1 Quality Criteria, DSB-89 and BCSI Building Component Safety Information** available from Truss Plate Institute, 218 N. Lee Street, Suite 312, Alexandria, VA 22314.



16023 Swingley Ridge Rd
Chesterfield, MO 63017

Job	Truss	Truss Type	Qty	Ply	Lot 43 HT	
400379	E4	COMMON GIRDER	1	3		I40626080

Wheeler Lumber, Waverly, KS 66871

8.240 s Mar 9 2020 MiTek Industries, Inc. Mon Mar 16 09:26:24 2020 Page 1

ID:2ncXplsXOfbjIB6l7Q?gPMzrYWU-rGtgcxs1W2dH6lfJeTgLaMA1ksqU2pJ9PHoxd_zaP3j

0-10-8	5-9-13	10-0-0	14-2-2	20-0-0
0-10-8	5-9-13	4-2-2	4-2-3	5-9-14

5x7 ||

Scale = 1:45.9

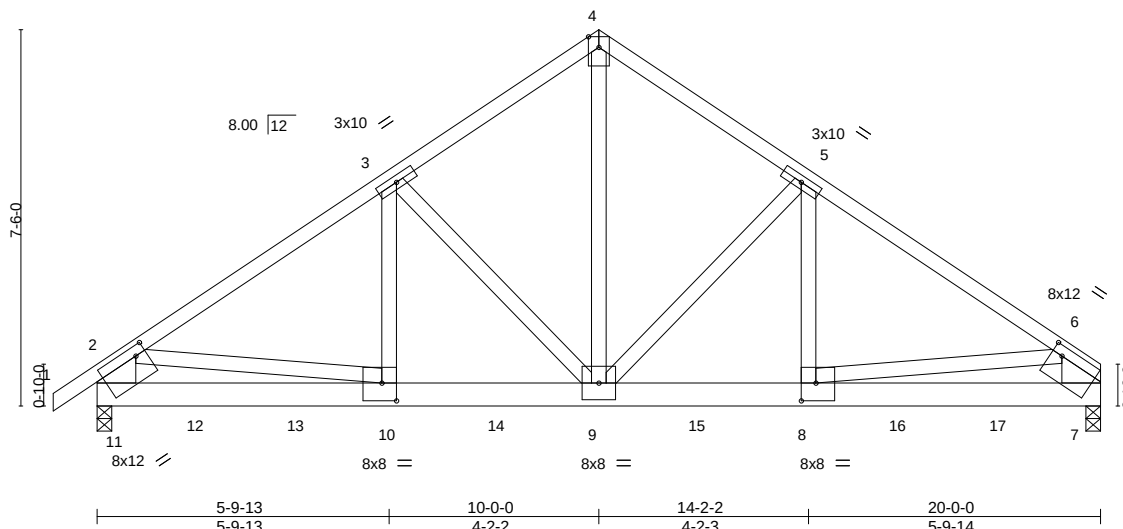


Plate Offsets (X,Y)--										[6:0-2-8,0-2-4], [7:0-3-14,0-2-9], [8:0-3-8,0-4-4], [10:0-3-8,0-4-4], [11:0-2-8,0-2-4], [11:0-3-14,0-2-9]									
LOADING (psf)		SPACING-		2-0-0		CSI.		DEFL.		in (loc)		l/defl		L/d		PLATES		GRIP	
TCLL 25.0		Plate Grip DOL		1.15		TC 0.58		Vert(LL)		-0.08 8-9		>999		360		MT20		197/144	
TCDL 10.0		Lumber DOL		1.15		BC 0.34		Vert(CT)		-0.14 8-9		>999		240					
BCLL 0.0 *		Rep Stress Incr		NO		WB 0.61		Horz(CT)		0.02 7		n/a		n/a					
BCDL 10.0		Code IRC2018/TPI2014				Matrix-S		Wind(LL)		0.04 9-10		>999		240		Weight: 362 lb		FT = 10%	

LUMBER-

TOP CHORD 2x4 SPF No.2
BOT CHORD 2x6 SP 2400F 2.0E
WEBS 2x4 SPF No.2 *Except*
2-11,6-7: 2x10 SP DSS

BRACING-

TOP CHORD Structural wood sheathing directly applied or 6-0-0 oc purlins, except end verticals.
BOT CHORD Rigid ceiling directly applied or 10-0-0 oc bracing.

REACTIONS.

(size) 11=0-3-8 (req. 0-4-4), 7=0-3-8 (req. 0-4-3)
Max Horz 11=208(LC 5)
Max Uplift 11=-282(LC 8), 7=-402(LC 9)
Max Grav 11=8073(LC 1), 7=7984(LC 1)

FORCES.

(lb) - Max. Comp./Max. Ten. - All forces 250 (lb) or less except when shown.
TOP CHORD 2-3=-9667/322, 3-4=-7075/324, 4-5=-7097/324, 5-6=-9671/370, 2-11=-6262/281, 6-7=-6168/268
BOT CHORD 10-11=-253/2853, 9-10=-276/7930, 8-9=-233/7949, 7-8=-220/2745
WEBS 4-9=-268/7467, 5-9=-3052/283, 5-8=-102/3308, 3-9=-3025/218, 3-10=-34/3314, 2-10=-87/5119, 6-8=-63/5245

NOTES-

- 3-ply truss to be connected together with 10d (0.131"x3") nails as follows:
Top chords connected as follows: 2x4 - 1 row at 0-7-0 oc, 2x10 - 2 rows staggered at 0-9-0 oc.
Bottom chords connected as follows: 2x6 - 2 rows staggered at 0-5-0 oc.
Webs connected as follows: 2x4 - 1 row at 0-9-0 oc.
- All loads are considered equally applied to all plies, except if noted as front (F) or back (B) face in the LOAD CASE(S) section. Ply to ply connections have been provided to distribute only loads noted as (F) or (B), unless otherwise indicated.
- Unbalanced roof live loads have been considered for this design.
- Wind: ASCE 7-16; Vult=115mph (3-second gust) Vasd=91mph; TCDL=6.0psf; BCDL=6.0psf; h=25ft; Cat. II; Exp C; Enclosed; MWFRS (envelope) gable end zone; cantilever left and right exposed; end vertical left and right exposed; Lumber DOL=1.60 plate grip DOL=1.60
- This truss has been designed for a 10.0 psf bottom chord live load nonconcurrent with any other live loads.
- * This truss has been designed for a live load of 20.0psf on the bottom chord in all areas where a rectangle 3-6-0 tall by 2-0-0 wide will fit between the bottom chord and any other members.
- WARNING: Required bearing size at joint(s) 11, 7 greater than input bearing size.
- Provide mechanical connection (by others) of truss to bearing plate capable of withstanding 100 lb uplift at joint(s) except (jt=lb) 11=282, 7=402.
- This truss is designed in accordance with the 2018 International Residential Code sections R502.11.1 and R802.10.2 and referenced standard ANSI/TPI 1.
- Hanger(s) or other connection device(s) shall be provided sufficient to support concentrated load(s) 1659 lb down and 39 lb up at 2-0-0, 1659 lb down and 39 lb up at 4-0-0, 1583 lb down and 39 lb up at 6-0-0, 1583 lb down and 39 lb up at 8-0-0, 1668 lb down and 39 lb up at 10-0-0, 1664 lb down and 40 lb up at 12-0-0, 1664 lb down and 40 lb up at 14-0-0, and 1583 lb down and 39 lb up at 16-0-0, and 1578 lb down and 219 lb up at 18-0-0 on bottom chord. The design/selection of such connection device(s) is the responsibility of others.



March 16,2020

Continued on page 2

WARNING - Verify design parameters and READ NOTES ON THIS AND INCLUDED MITEK REFERENCE PAGE MII-7473 rev. 10/03/2015 BEFORE USE.

Design valid for use only with MiTek® connectors. This design is based only upon parameters shown, and is for an individual building component, not a truss system. Before use, the building designer must verify the applicability of design parameters and properly incorporate this design into the overall building design. Bracing indicated is to prevent buckling of individual truss web and/or chord members only. Additional temporary and permanent bracing is always required for stability and to prevent collapse with possible personal injury and property damage. For general guidance regarding the fabrication, storage, delivery, erection and bracing of trusses and truss systems, see **ANSI/TPI1 Quality Criteria, DSB-89 and BCSI Building Component Safety Information** available from Truss Plate Institute, 218 N. Lee Street, Suite 312, Alexandria, VA 22314.



16023 Swingley Ridge Rd
Chesterfield, MO 63017

Job	Truss	Truss Type	Qty	Ply	Lot 43 HT
400379	E4	COMMON GIRDER	1	3	I40626080
					Job Reference (optional)

LOAD CASE(S) Standard

1) Dead + Roof Live (balanced): Lumber Increase=1.15, Plate Increase=1.15

Uniform Loads (plf)

Vert: 1-2=-70, 2-4=-70, 4-6=-70, 7-11=-20

Concentrated Loads (lb)

Vert: 9=-1583(B) 8=-1587(B) 10=-1583(B) 12=-1578(B) 13=-1578(B) 14=-1583(B) 15=-1587(B) 16=-1583(B) 17=-1578(B)

 **WARNING - Verify design parameters and READ NOTES ON THIS AND INCLUDED MITEK REFERENCE PAGE MII-7473 rev. 10/03/2015 BEFORE USE.**

Design valid for use only with MiTek® connectors. This design is based only upon parameters shown, and is for an individual building component, not a truss system. Before use, the building designer must verify the applicability of design parameters and properly incorporate this design into the overall building design. Bracing indicated is to prevent buckling of individual truss web and/or chord members only. Additional temporary and permanent bracing is always required for stability and to prevent collapse with possible personal injury and property damage. For general guidance regarding the fabrication, storage, delivery, erection and bracing of trusses and truss systems, see **ANSI/TPI1 Quality Criteria, DSB-89 and BCSI Building Component Safety Information** available from Truss Plate Institute, 218 N. Lee Street, Suite 312, Alexandria, VA 22314.



16023 Swingley Ridge Rd
Chesterfield, MO 63017

Job	Truss	Truss Type	Qty	Ply	Lot 43 HT	I40626081
400379	G1	Common Supported Gable	2	1		
Job Reference (optional)						

Wheeler Lumber, Waverly, KS 66871

8.240 s Mar 9 2020 MiTek Industries, Inc. Mon Mar 16 09:26:26 2020 Page 1
ID:2ncXplsXOfbjB6l7Q?gPMzrYWU-nf?R0ctH2ft?L2piluiPfBFV9gblWqHRtaH2itzaP3h

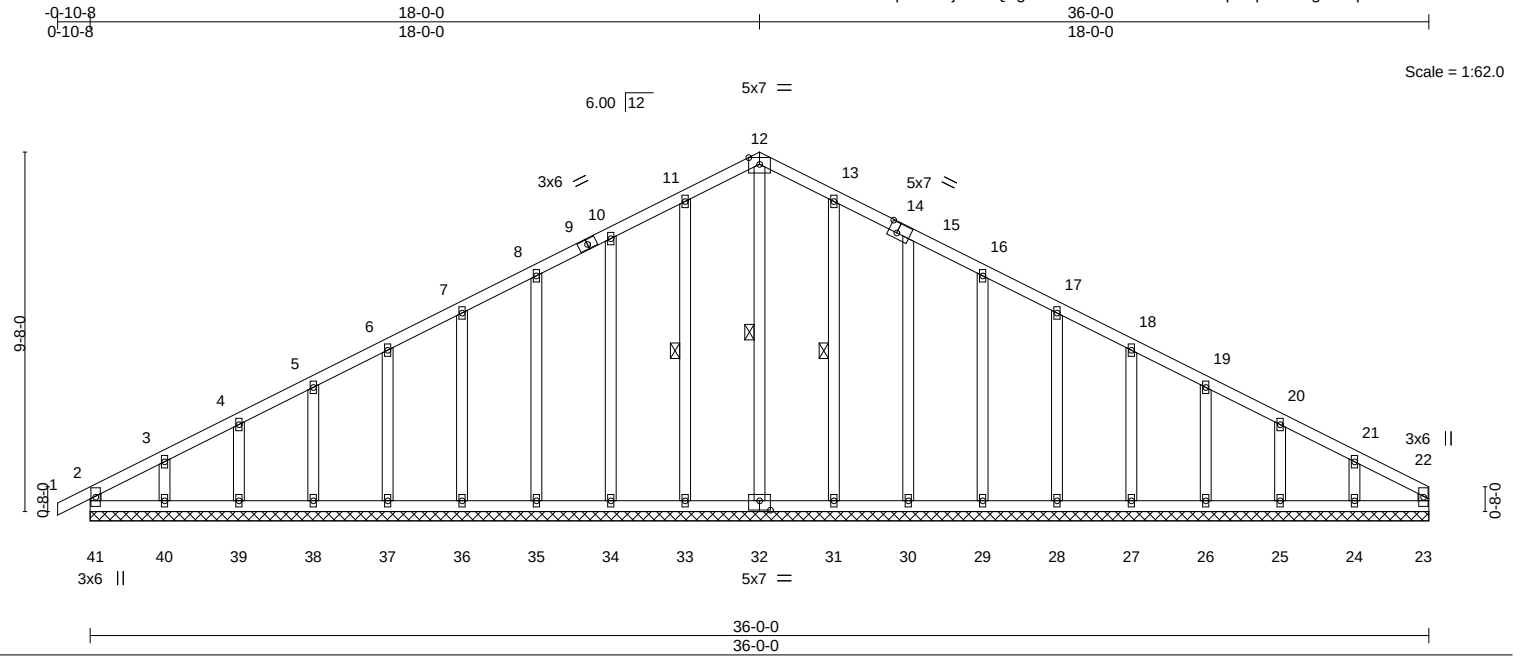


Plate Offsets (X,Y)--											[14:0-0,0-1-12], [14:0-2-12,0-3-4], [15:0-1-15,0-0-0], [32:0-3-8,0-3-0]																					
LOADING (psf)			SPACING-			2-0-0			CSI.			DEFL.			in (loc)			l/defl			L/d			PLATES			GRIP					
TCLL 25.0			Plate Grip DOL			1.15			TC 0.07			Vert(LL)			-0.00			1			n/r			120			MT20			197/144		
TCDL 10.0			Lumber DOL			1.15			BC 0.06			Vert(CT)			-0.00			1			n/r			120								
BCLL 0.0 *			Rep Stress Incr			YES			WB 0.13			Horz(CT)			0.01			23			n/a			n/a								
BCDL 10.0			Code IRC2018/TPI2014						Matrix-R																		Weight: 183 lb			FT = 10%		

LUMBER-

TOP CHORD 2x4 SPF No.2
BOT CHORD 2x4 SPF No.2
WEBS 2x4 SPF No.2
OTHERS 2x4 SPF No.2

BRACING-

TOP CHORD Structural wood sheathing directly applied or 6-0-0 oc purlins, except end verticals.
BOT CHORD Rigid ceiling directly applied or 10-0-0 oc bracing.
WEBS 1 Row at midpt 12-32, 11-33, 13-31

REACTIONS.

All bearings 36-0-0.
(lb) - Max Horz 41=161(LC 12)
Max Uplift All uplift 100 lb or less at joint(s) 41, 33, 34, 35, 36, 37, 38, 39, 31, 30, 29, 28, 27, 26, 25 except 40=-112(LC 8), 24=-103(LC 9)
Max Grav All reactions 250 lb or less at joint(s) 41, 23, 32, 33, 34, 35, 36, 37, 38, 39, 40, 31, 30, 29, 28, 27, 26, 25, 24

FORCES.

(lb) - Max. Comp./Max. Ten. - All forces 250 (lb) or less except when shown.
TOP CHORD 11-12=-46/254

NOTES-

- Unbalanced roof live loads have been considered for this design.
- Wind: ASCE 7-16; Vult=115mph (3-second gust) Vasd=91mph; TCDL=6.0psf; BCDL=6.0psf; h=25ft; Cat. II; Exp C; Enclosed; MWFRS (envelope) gable end zone; cantilever left and right exposed; end vertical left and right exposed; Lumber DOL=1.60 plate grip DOL=1.60
- Truss designed for wind loads in the plane of the truss only. For studs exposed to wind (normal to the face), see Standard Industry Gable End Details as applicable, or consult qualified building designer as per ANSI/TPI 1.
- All plates are 2x4 MT20 unless otherwise indicated.
- Gable requires continuous bottom chord bearing.
- Truss to be fully sheathed on one face or securely braced against lateral movement (i.e. diagonal web).
- Gable studs spaced at 2-0-0 oc.
- This truss has been designed for a 10.0 psf bottom chord live load nonconcurrent with any other live loads.
- * This truss has been designed for a live load of 20.0psf on the bottom chord in all areas where a rectangle 3-6-0 tall by 2-0-0 wide will fit between the bottom chord and any other members.
- Provide mechanical connection (by others) of truss to bearing plate capable of withstanding 100 lb uplift at joint(s) 41, 33, 34, 35, 36, 37, 38, 39, 31, 30, 29, 28, 27, 26, 25 except (jt=lb) 40=112, 24=103.
- This truss is designed in accordance with the 2018 International Residential Code sections R502.11.1 and R802.10.2 and referenced standard ANSI/TPI 1.



March 16,2020

WARNING - Verify design parameters and READ NOTES ON THIS AND INCLUDED MITEK REFERENCE PAGE MII-7473 rev. 10/03/2015 BEFORE USE.

Design valid for use only with MiTek® connectors. This design is based only upon parameters shown, and is for an individual building component, not a truss system. Before use, the building designer must verify the applicability of design parameters and properly incorporate this design into the overall building design. Bracing indicated is to prevent buckling of individual truss web and/or chord members only. Additional temporary and permanent bracing is always required for stability and to prevent collapse with possible personal injury and property damage. For general guidance regarding the fabrication, storage, delivery, erection and bracing of trusses and truss systems, see **ANSI/TPI1 Quality Criteria, DSB-89 and BCSI Building Component Safety Information** available from Truss Plate Institute, 218 N. Lee Street, Suite 312, Alexandria, VA 22314.



16023 Swingley Ridge Rd
Chesterfield, MO 63017

Job	Truss	Truss Type	Qty	Ply	Lot 43 HT	I40626082
400379	G2	Roof Special	6	1		

Wheeler Lumber, Waverly, KS 66871

8.240 s Mar 9 2020 MiTek Industries, Inc. Mon Mar 16 09:26:29 2020 Page 1

ID:2ncXplsXOfbjB6l7Q?gPMzrYWU-CEhZfevAKaFZCWXHROGWHptsptPSj1duZYViJCzaP3e

-0-10-8	5-9-10	13-9-10	18-0-0	22-2-6	26-0-0
0-10-8	5-9-10	8-0-0	4-2-6	4-2-6	3-9-10

4x5 ||

Scale = 1:58.4

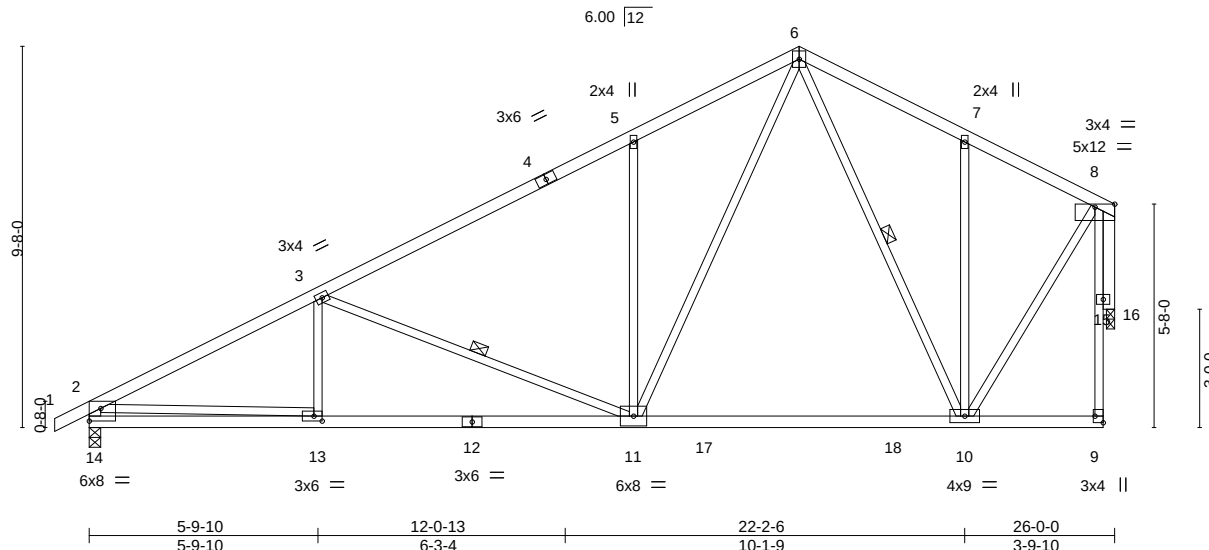


Plate Offsets (X,Y)--		[9:Edge,0-2-8], [13:0-2-8,0-1-8], [14:0-1-12,0-0-0], [14:Edge,0-3-13]	
LOADING (psf)	SPACING-	CSI.	DEFL.
TCLL 25.0	2-0-0	TC 0.68	in (loc) l/defl L/d
TCDL 10.0	Plate Grip DOL 1.15	BC 0.86	Vert(LL) -0.21 10-11 >999 360
BCLL 0.0 *	Lumber DOL 1.15	WB 0.73	Vert(CT) -0.33 10-11 >923 240
BCDL 10.0	Rep Stress Incr YES	Matrix-S	Horz(CT) 0.18 16 n/a n/a
	Code IRC2018/TPI2014		Wind(LL) 0.07 11-13 >999 240
			PLATES MT20
			GRIP 197/144
			Weight: 118 lb FT = 10%

LUMBER-

TOP CHORD 2x4 SPF No.2
 BOT CHORD 2x4 SPF No.2
 WEBS 2x3 SPF No.2 *Except*
 2-14: 2x4 SPF No.2
 OTHERS 2x4 SPF No.2

BRACING-

TOP CHORD Structural wood sheathing directly applied or 3-3-12 oc purlins, except end verticals.
 BOT CHORD Rigid ceiling directly applied or 9-3-13 oc bracing.
 WEBS 1 Row at midpt 3-11, 6-10

REACTIONS.

(size) 14=0-3-8, 16=0-2-8
 Max Horz 14=243(LC 5)
 Max Uplift 14=-178(LC 8), 16=-139(LC 8)
 Max Grav 14=1273(LC 2), 16=1213(LC 2)

FORCES. (lb) - Max. Comp./Max. Ten. - All forces 250 (lb) or less except when shown.

TOP CHORD 2-3=-2023/262, 3-5=-1401/193, 5-6=-1376/338, 6-7=-718/167, 7-8=-668/113,
 2-14=-1178/205
 BOT CHORD 13-14=-287/524, 11-13=-392/1763, 10-11=-59/727
 WEBS 3-11=-647/234, 5-11=-497/274, 6-11=-283/1095, 6-10=-381/102, 7-10=-342/183,
 2-13=-106/1277, 8-10=-99/1005, 8-16=-1219/140

NOTES-

- Unbalanced roof live loads have been considered for this design.
- Wind: ASCE 7-16; Vult=115mph (3-second gust) Vasd=91mph; TCDL=6.0psf; BCDL=6.0psf; h=25ft; Cat. II; Exp C; Enclosed; MWFRS (envelope) gable end zone; cantilever left and right exposed; end vertical left and right exposed; Lumber DOL=1.60 plate grip DOL=1.60
- The Fabrication Tolerance at joint 2 = 2"
- This truss has been designed for a 10.0 psf bottom chord live load nonconcurrent with any other live loads.
- * This truss has been designed for a live load of 20.0psf on the bottom chord in all areas where a rectangle 3-6-0 tall by 2-0-0 wide will fit between the bottom chord and any other members, with BCDL = 10.0psf.
- Bearing at joint(s) 16 considers parallel to grain value using ANSI/TPI 1 angle to grain formula. Building designer should verify capacity of bearing surface.
- Provide mechanical connection (by others) of truss to bearing plate at joint(s) 16.
- Provide mechanical connection (by others) of truss to bearing plate capable of withstanding 100 lb uplift at joint(s) except (jt=lb) 14=178, 16=139.
- This truss is designed in accordance with the 2018 International Residential Code sections R502.11.1 and R802.10.2 and referenced standard ANSI/TPI 1.



March 16,2020

WARNING - Verify design parameters and READ NOTES ON THIS AND INCLUDED MITEK REFERENCE PAGE MII-7473 rev. 10/03/2015 BEFORE USE.

Design valid for use only with MiTek® connectors. This design is based only upon parameters shown, and is for an individual building component, not a truss system. Before use, the building designer must verify the applicability of design parameters and properly incorporate this design into the overall building design. Bracing indicated is to prevent buckling of individual truss web and/or chord members only. Additional temporary and permanent bracing is always required for stability and to prevent collapse with possible personal injury and property damage. For general guidance regarding the fabrication, storage, delivery, erection and bracing of trusses and truss systems, see **ANSI/TPI1 Quality Criteria, DSB-89 and BCSI Building Component Safety Information** available from Truss Plate Institute, 218 N. Lee Street, Suite 312, Alexandria, VA 22314.



16023 Swingley Ridge Rd
 Chesterfield, MO 63017

Job	Truss	Truss Type	Qty	Ply	Lot 43 HT	I40626083
400379	G3	Common	3	1		

Wheeler Lumber, Waverly, KS 66871


8.240 s Mar 9 2020 MiTek Industries, Inc. Mon Mar 16 09:26:32 2020 Page 1

ID:2ncXplsXOfbjlB6l7Q?gPMzrYWU-cpMiHgy2dVd83zGs68pDuSVJO5WRwOIKFWkMvXzaP3b

Job Reference (optional)

0-10-8	5-9-10	13-9-10	18-0-0	22-2-6	30-2-6	36-0-0	36-10-8
0-10-8	5-9-10	8-0-0	4-2-6	4-2-6	8-0-0	5-9-10	0-10-8

Scale: 3/16"=1'

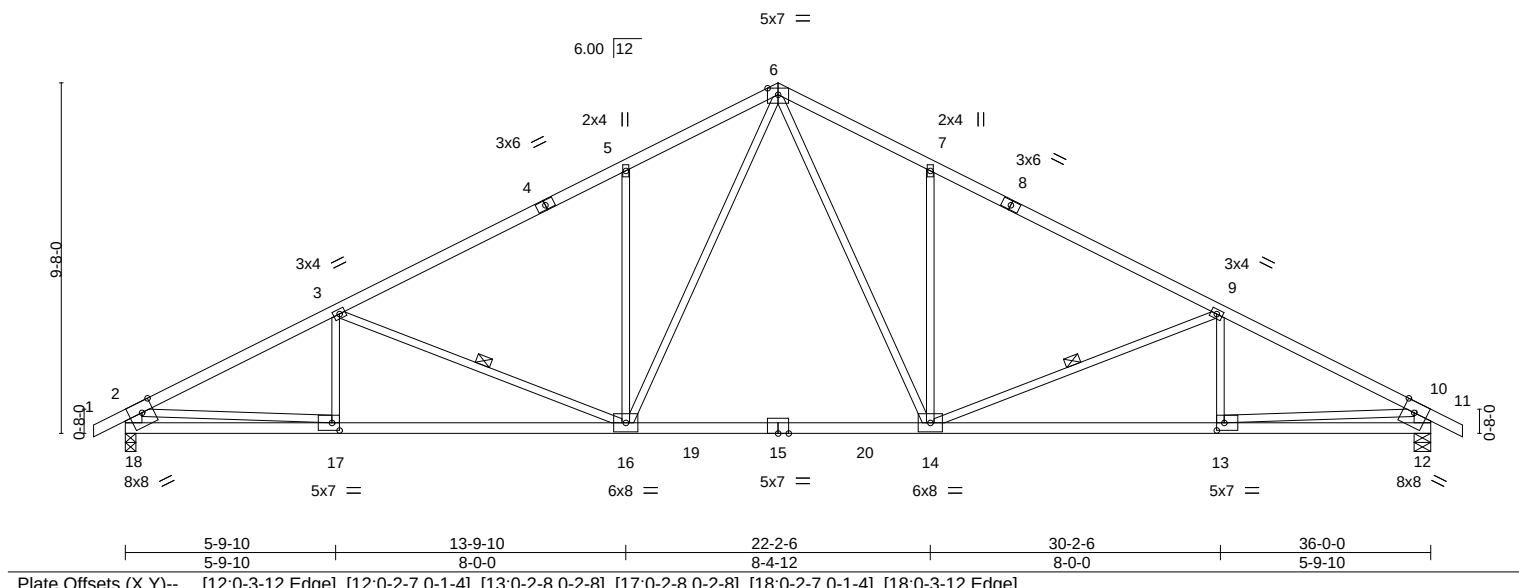

LOADING (psf)	SPACING-	2-0-0	CSI.	DEFL.	in (loc)	l/defl	L/d	PLATES	GRIP
TCLL 25.0	Plate Grip DOL	1.15	TC 0.92	Vert(LL)	-0.26 14-16	>999	360	MT20	197/144
TCDL 10.0	Lumber DOL	1.15	BC 0.53	Vert(CT)	-0.43 14-16	>996	240		
BCLL 0.0 *	Rep Stress Incr	YES	WB 0.74	Horz(CT)	0.08 12	n/a	n/a		
BCDL 10.0	Code IRC2018/TPI2014		Matrix-S	Wind(LL)	0.11 16-17	>999	240	Weight: 145 lb	FT = 10%

LUMBER-

TOP CHORD 2x4 SPF No.2
BOT CHORD 2x4 SPF 2100F 1.8E
WEBS 2x3 SPF No.2 *Except*
2-18,10-12: 2x6 SPF No.2

BRACING-

TOP CHORD Structural wood sheathing directly applied, except end verticals.
BOT CHORD Rigid ceiling directly applied or 10-0-0 oc bracing.
WEBS 1 Row at midpt 9-14, 3-16

REACTIONS.


(size) 18=0-3-8, 12=0-5-8
Max Horz 18=-150(LC 9)
Max Uplift 18=-224(LC 8), 12=-224(LC 9)
Max Grav 18=1743(LC 2), 12=1743(LC 2)

FORCES. (lb) - Max. Comp./Max. Ten. - All forces 250 (lb) or less except when shown.

TOP CHORD 2-3=-2882/343, 3-5=-2373/287, 5-6=-2351/431, 6-7=-2351/431, 7-9=-2373/287,
9-10=-2882/344, 2-18=-1638/249, 10-12=-1638/248
BOT CHORD 17-18=-226/675, 16-17=-383/2516, 14-16=-63/1605, 13-14=-233/2516, 12-13=-89/598
WEBS 6-14=-284/1056, 7-14=-500/276, 9-14=-572/220, 6-16=-284/1056, 5-16=-500/276,
3-16=-572/220, 2-17=-157/1925, 10-13=-144/1925

NOTES-

- Unbalanced roof live loads have been considered for this design.
- Wind: ASCE 7-16; Vult=115mph (3-second gust) Vasd=91mph; TC DL=6.0psf; BCDL=6.0psf; h=25ft; Cat. II; Exp C; Enclosed; MWFRS (envelope) gable end zone; cantilever left and right exposed; end vertical left and right exposed; Lumber DOL=1.60 plate grip DOL=1.60
- This truss has been designed for a 10.0 psf bottom chord live load nonconcurrent with any other live loads.
- * This truss has been designed for a live load of 20.0psf on the bottom chord in all areas where a rectangle 3-6-0 tall by 2-0-0 wide will fit between the bottom chord and any other members, with BCDL = 10.0psf.
- Provide mechanical connection (by others) of truss to bearing plate capable of withstanding 100 lb uplift at joint(s) except (jt=lb) 18=224, 12=224.
- This truss is designed in accordance with the 2018 International Residential Code sections R502.11.1 and R802.10.2 and referenced standard ANSI/TPI 1.

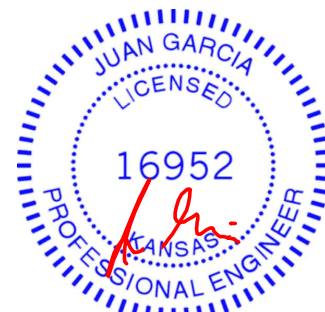

March 16,2020

WARNING - Verify design parameters and READ NOTES ON THIS AND INCLUDED MITEK REFERENCE PAGE MII-7473 rev. 10/03/2015 BEFORE USE.

Design valid for use only with MiTek® connectors. This design is based only upon parameters shown, and is for an individual building component, not a truss system. Before use, the building designer must verify the applicability of design parameters and properly incorporate this design into the overall building design. Bracing indicated is to prevent buckling of individual truss web and/or chord members only. Additional temporary and permanent bracing is always required for stability and to prevent collapse with possible personal injury and property damage. For general guidance regarding the fabrication, storage, delivery, erection and bracing of trusses and truss systems, see **ANSI/TPI1 Quality Criteria, DSB-89 and BCSI Building Component Safety Information** available from Truss Plate Institute, 218 N. Lee Street, Suite 312, Alexandria, VA 22314.



16023 Swingley Ridge Rd
Chesterfield, MO 63017

Job	Truss	Truss Type	Qty	Ply	Lot 43 HT	I40626084
400379	G4	Common	3	1		

Wheeler Lumber, Waverly, KS 66871


8.240 s Mar 9 2020 MiTek Industries, Inc. Mon Mar 16 09:26:35 2020 Page 1

ID:2ncXplsXOfbjlB6l7Q?gPMzrYWU-0N2qvh_xwQ0jxR?RnHMwW47qdlX67mjmxUy0WSzaP3Y

Job Reference (optional)

0-10-8 5-9-10 13-9-10 18-0-0 22-2-6 30-2-6 36-0-0
0-10-8 5-9-10 8-0-0 4-2-6 4-2-6 8-0-0 5-9-10

Scale = 1:63.0

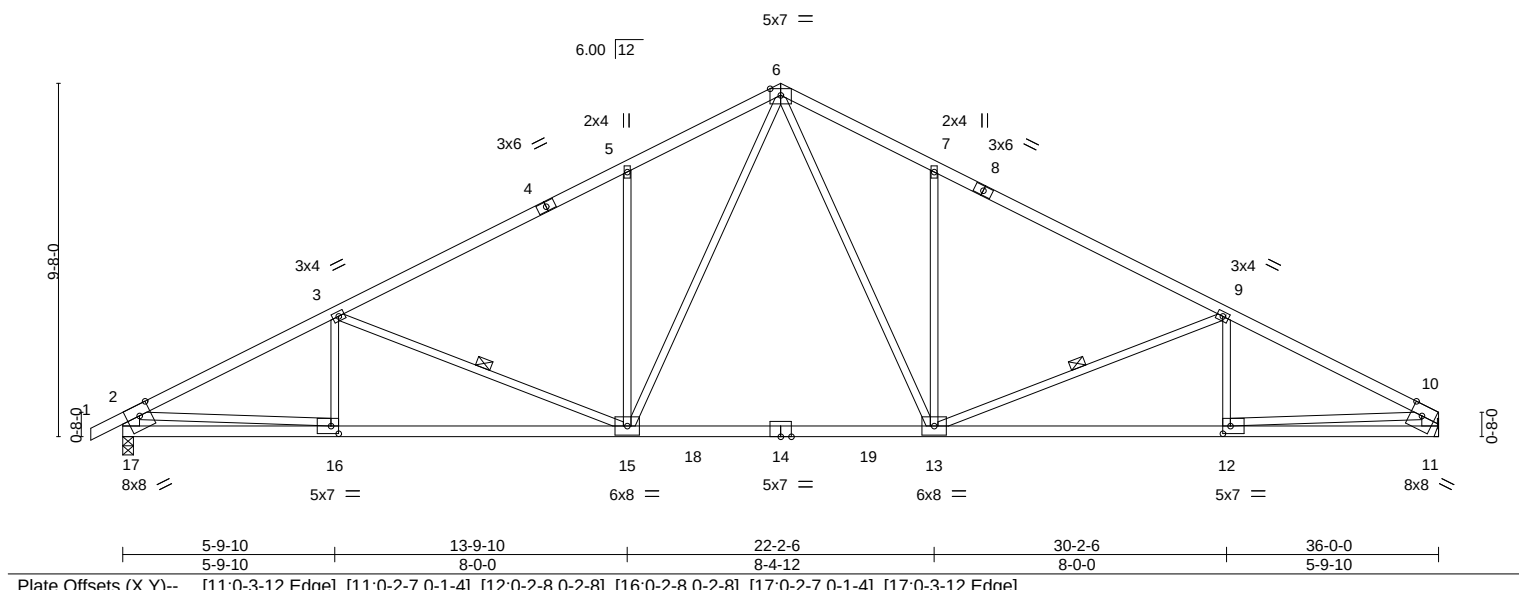

LOADING (psf)	SPACING-	2-0-0	CSI.	DEFL.	in (loc)	l/defl	L/d	PLATES	GRIP
TCLL 25.0	Plate Grip DOL	1.15	TC 0.92	Vert(LL)	-0.27	13-15	>999	MT20	197/144
TCDL 10.0	Lumber DOL	1.15	BC 0.53	Vert(CT)	-0.43	13-15	>994		
BCLL 0.0 *	Rep Stress Incr	YES	WB 0.70	Horz(CT)	0.08	11	n/a		
BCDL 10.0	Code IRC2018/TPI2014		Matrix-S	Wind(LL)	0.08	15-16	>999	Weight: 144 lb	FT = 10%

LUMBER-

TOP CHORD 2x4 SPF No.2
BOT CHORD 2x4 SPF 2100F 1.8E
WEBS 2x3 SPF No.2 *Except*
2-17,10-11: 2x6 SPF No.2

BRACING-

TOP CHORD Structural wood sheathing directly applied, except end verticals.
BOT CHORD Rigid ceiling directly applied or 10-0-0 oc bracing.
WEBS 1 Row at midpt 9-13, 3-15

REACTIONS.


(size) 17=0-3-8, 11=Mechanical
Max Horz 17=123(LC 5)
Max Uplift 17=-31(LC 8), 11=-19(LC 9)
Max Grav 17=1744(LC 2), 11=1679(LC 2)

FORCES. (lb) - Max. Comp./Max. Ten. - All forces 250 (lb) or less except when shown.

TOP CHORD 2-3=-2884/46, 3-5=-2375/55, 5-6=-2353/150, 6-7=-2353/150, 7-9=-2377/55,
9-10=-2890/47, 2-17=-1639/57, 10-11=-1572/45
BOT CHORD 16-17=-107/674, 15-16=-80/2566, 13-15=0/1618, 12-13=0/2530, 11-12=-15/514
WEBS 6-13=-117/1074, 7-13=-495/166, 9-13=-586/111, 6-15=-117/1073, 5-15=-500/166,
3-15=-572/109, 2-16=0/1927, 10-12=0/2024

NOTES-

- Unbalanced roof live loads have been considered for this design.
- Wind: ASCE 7-16; Vult=115mph (3-second gust) Vasd=91mph; TCDL=6.0psf; BCDL=6.0psf; h=25ft; Cat. II; Exp C; Enclosed; MWFRS (envelope); cantilever left and right exposed; end vertical left and right exposed; Lumber DOL=1.60 plate grip DOL=1.60
- This truss has been designed for a 10.0 psf bottom chord live load nonconcurrent with any other live loads.
- * This truss has been designed for a live load of 20.0psf on the bottom chord in all areas where a rectangle 3-6-0 tall by 2-0-0 wide will fit between the bottom chord and any other members, with BCDL = 10.0psf.
- Refer to girder(s) for truss to truss connections.
- Provide mechanical connection (by others) of truss to bearing plate capable of withstanding 100 lb uplift at joint(s) 17, 11.
- This truss is designed in accordance with the 2018 International Residential Code sections R502.11.1 and R802.10.2 and referenced standard ANSI/TPI 1.

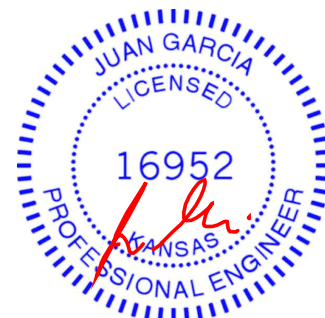

March 16,2020

WARNING - Verify design parameters and READ NOTES ON THIS AND INCLUDED MITEK REFERENCE PAGE MII-7473 rev. 10/03/2015 BEFORE USE.

Design valid for use only with MiTek® connectors. This design is based only upon parameters shown, and is for an individual building component, not a truss system. Before use, the building designer must verify the applicability of design parameters and properly incorporate this design into the overall building design. Bracing indicated is to prevent buckling of individual truss web and/or chord members only. Additional temporary and permanent bracing is always required for stability and to prevent collapse with possible personal injury and property damage. For general guidance regarding the fabrication, storage, delivery, erection and bracing of trusses and truss systems, see **ANSI/TPI1 Quality Criteria, DSB-89 and BCSI Building Component Safety Information** available from Truss Plate Institute, 218 N. Lee Street, Suite 312, Alexandria, VA 22314.



16023 Swingley Ridge Rd
Chesterfield, MO 63017

Job	Truss	Truss Type	Qty	Ply	Lot 43 HT	I40626085
400379	G5	Roof Special	3	1		

Wheeler Lumber, Waverly, KS 66871


8.240 s Dec 6 2019 MiTek Industries, Inc. Mon Mar 16 11:42:29 2020 Page 1

ID:2ncXplsxOfbjIB617Q?gPMzrYWU-80c1cYiBdPSuDM8166wJT5r13DQWdUXzy5AUJEzAN48

Job Reference (optional)

0-10-8 2-3-8 5-9-9 13-6-0 18-0-0 22-2-6 30-2-6 36-0-0
0-10-8 2-3-8 3-6-1 7-8-7 4-6-0 4-2-6 8-0-0 5-9-10

Scale: 3/16"=1'

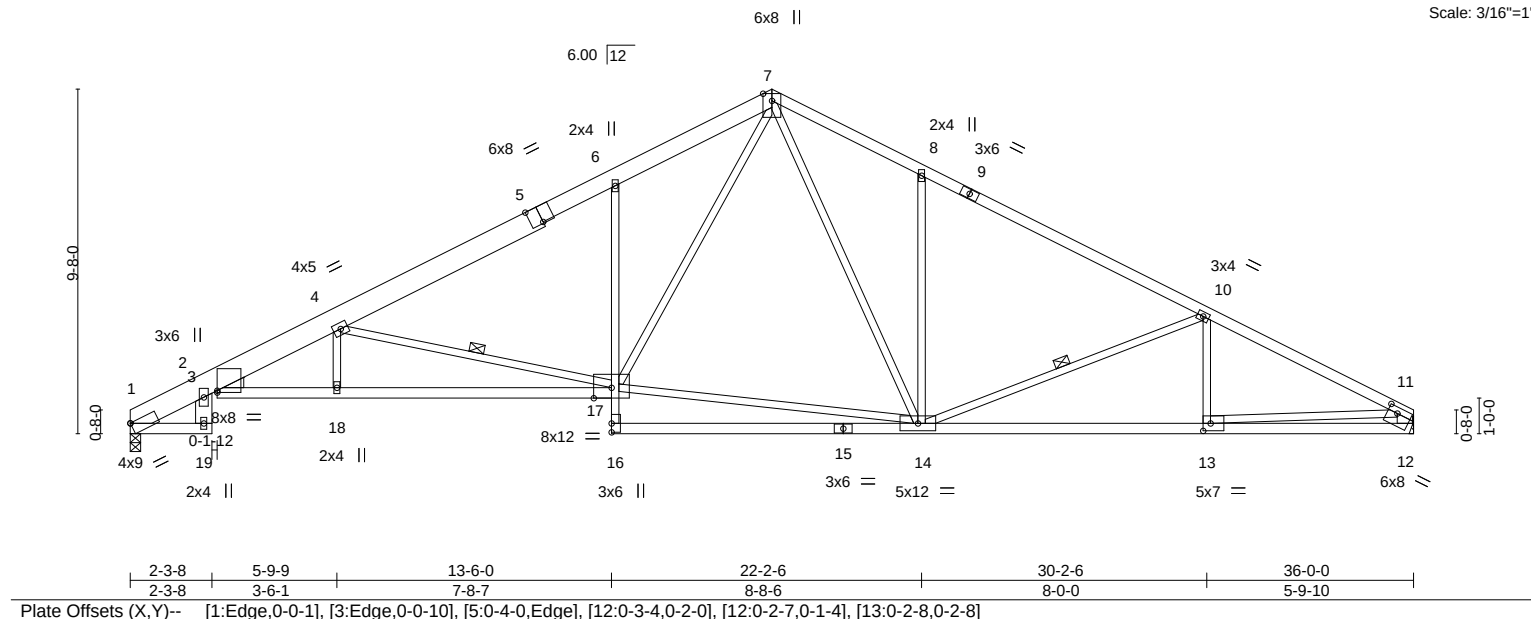

LOADING (psf)	SPACING-	2-0-0	CSI.	DEFL.	in (loc)	l/defl	L/d	PLATES	GRIP
TCLL 25.0	Plate Grip DOL	1.15	TC 0.91	Vert(LL)	-0.32 17-18	>999	360	MT20	197/144
TCDL 10.0	Lumber DOL	1.15	BC 0.80	Vert(CT)	-0.64 17-18	>666	240		
BCLL 0.0 *	Rep Stress Incr	YES	WB 1.00	Horz(CT)	0.33 12	n/a	n/a		
BCDL 10.0	Code IRC2018/TPI2014		Matrix-S	Wind(LL)	0.17 17-18	>999	240	Weight: 174 lb	FT = 10%

LUMBER-

TOP CHORD 2x4 SPF No.2 *Except*
5-7: 2x6 SPF No.2, 1-5: 2x8 SP DSS
BOT CHORD 2x4 SPF No.2 *Except*
3-17: 2x4 SPF 2100F 1.8E, 6-16: 2x3 SPF No.2
WEBS 2x3 SPF No.2 *Except*
2-19,11-12: 2x6 SPF No.2

WEDGE
Left: 2x4 SPF No.2

REACTIONS. (lb/size) 1=1596/0-3-8, 12=1603/Mechanical
Max Horz 1=116(LC 5)
Max Uplift 1=-24(LC 8), 12=-19(LC 9)

FORCES. (lb) - Max. Comp./Max. Ten. - All forces 250 (lb) or less except when shown.

TOP CHORD 1-2=-856/62, 2-3=-65/705, 3-4=-4018/76, 4-5=-2649/37, 5-6=-2467/57, 6-7=-2589/150,
7-8=-2230/147, 8-9=-2043/54, 9-10=-2269/33, 10-11=-2774/50, 11-12=-1537/46
BOT CHORD 3-18=-128/3829, 17-18=-127/3832, 6-17=-445/156, 13-14=-2/2416, 12-13=-13/447
WEBS 4-18=0/341, 4-17=-1643/148, 14-17=0/1525, 7-17=-113/1338, 7-14=-124/834,
8-14=-478/164, 10-14=-581/115, 11-13=0/1976

NOTES-

- Unbalanced roof live loads have been considered for this design.
- Wind: ASCE 7-16; Vult=115mph (3-second gust) Vasd=91mph; TCDL=6.0psf; BCDL=6.0psf; h=25ft; Cat. II; Exp C; Enclosed; MWFRS (envelope); cantilever left and right exposed; end vertical left and right exposed; Lumber DOL=1.60 plate grip DOL=1.60
- This truss has been designed for a 10.0 psf bottom chord live load nonconcurrent with any other live loads.
- * This truss has been designed for a live load of 20.0psf on the bottom chord in all areas where a rectangle 3-6-0 tall by 2-0-0 wide will fit between the bottom chord and any other members.
- All bearings are assumed to be SPF No.2 crushing capacity of 425 psi.
- Refer to girder(s) for truss to truss connections.
- Provide mechanical connection (by others) of truss to bearing plate capable of withstanding 24 lb uplift at joint 1 and 19 lb uplift at joint 12.
- This truss is designed in accordance with the 2018 International Residential Code sections R502.11.1 and R802.10.2 and referenced standard ANSI/TPI 1.

BRACING-

TOP CHORD Structural wood sheathing directly applied, except end verticals.
BOT CHORD Rigid ceiling directly applied or 10-0-0 oc bracing.
WEBS 1 Row at midpt 4-17, 10-14



March 16,2020

WARNING - Verify design parameters and READ NOTES ON THIS AND INCLUDED MITEK REFERENCE PAGE MII-7473 rev. 10/03/2015 BEFORE USE.

Design valid for use only with MiTek® connectors. This design is based only upon parameters shown, and is for an individual building component, not a truss system. Before use, the building designer must verify the applicability of design parameters and properly incorporate this design into the overall building design. Bracing indicated is to prevent buckling of individual truss web and/or chord members only. Additional temporary and permanent bracing is always required for stability and to prevent collapse with possible personal injury and property damage. For general guidance regarding the fabrication, storage, delivery, erection and bracing of trusses and truss systems, see **ANSI/TPI1 Quality Criteria, DSB-89 and BCSI Building Component Safety Information** available from Truss Plate Institute, 218 N. Lee Street, Suite 312, Alexandria, VA 22314.




16023 Swingley Ridge Rd
Chesterfield, MO 63017

Job	Truss	Truss Type	Qty	Ply	Lot 43 HT	I40626086
400379	G6	Roof Special	1	1		

Wheeler Lumber, Waverly, KS 66871

8.240 s Dec 6 2019 MiTek Industries, Inc. Mon Mar 16 11:42:51 2020 Page 1
ID:2ncXplsXOfbjIB6l7Q?gPMzrYWU-UFxLE3z_SADnskqXPKJTMkl2Z2tsnRxCOwVfUyzaN3o

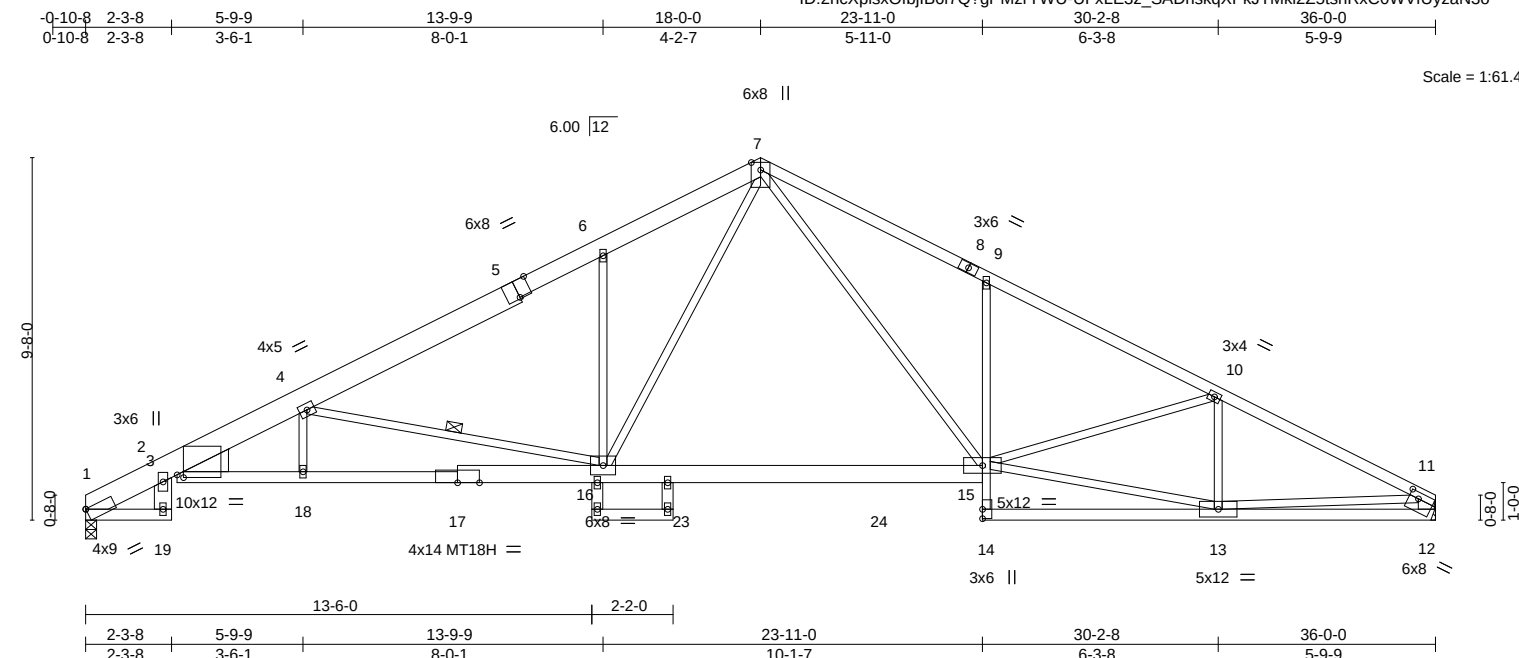

LOADING (psf)	SPACING-	2-0-0	CSI.	DEFL.	in (loc)	l/defl	L/d	PLATES	GRIP
TCLL 25.0	Plate Grip DOL	1.15	TC 0.90	Vert(LL)	-0.42	15-16	>999	360	MT20 197/144
TCDL 10.0	Lumber DOL	1.15	BC 0.98	Vert(CT)	-0.73	15-16	>589	240	MT18H 197/144
BCLL 0.0 *	Rep Stress Incr	YES	WB 1.00	Horz(CT)	0.35	12	n/a	n/a	
BCDL 10.0	Code IRC2018/TPI2014		Matrix-S	Wind(LL)	0.17	18	>999	240	

LUMBER-

TOP CHORD 2x4 SPF No.2 *Except*
5-7: 2x6 SPF No.2, 1-5: 2x8 SP DSS
BOT CHORD 2x4 SPF No.2 *Except*
3-17: 2x4 SPF 2100F 1.8E, 9-14: 2x3 SPF No.2, 15-17: 2x6 SPF No.2
WEBS 2x3 SPF No.2 *Except*
2-19,11-12: 2x6 SPF No.2, 16-20,21-22: 2x4 SPF No.2

WEDGE
Left: 2x8 SP DSS

REACTIONS. (lb/size) 1=1596/0-3-8, 12=1603/Mechanical
Max Horz 1=116(LC 7)
Max Uplift 1=-24(LC 8), 12=-19(LC 9)
Max Grav 1=1674(LC 2), 12=1688(LC 2)

FORCES. (lb) - Max. Comp./Max. Ten. - All forces 250 (lb) or less except when shown.

TOP CHORD 1-2=-926/62, 2-3=-65/799, 3-4=-4155/92, 4-5=-2860/18, 5-6=-2710/39, 6-7=-2803/132,
7-8=-2977/142, 8-9=-2989/110, 9-10=-2971/44, 10-11=-2880/40, 11-12=-1583/47
BOT CHORD 3-18=-142/4047, 17-18=-141/4049, 16-17=-139/4053, 16-23=0/1837, 23-24=0/1837,
15-24=0/1837, 9-15=-455/151, 12-13=-29/525
WEBS 4-16=-1625/180, 6-16=-446/156, 7-16=-80/1390, 7-15=-112/1342, 13-15=0/2483,
10-13=-458/74, 11-13=0/1995

NOTES-

- Unbalanced roof live loads have been considered for this design.
- Wind: ASCE 7-16; Vult=115mph (3-second gust) Vasd=91mph; TCDL=6.0psf; BCDL=6.0psf; h=25ft; Cat. II; Exp C; Enclosed; MWFRS (envelope); cantilever left and right exposed; end vertical left and right exposed; Lumber DOL=1.60 plate grip DOL=1.60
- All plates are MT20 plates unless otherwise indicated.
- All plates are 2x4 MT20 unless otherwise indicated.
- This truss has been designed for a 10.0 psf bottom chord live load nonconcurrent with any other live loads.
- * This truss has been designed for a live load of 20.0psf on the bottom chord in all areas where a rectangle 3-6-0 tall by 2-0-0 wide will fit between the bottom chord and any other members, with BCDL = 10.0psf.
- All bearings are assumed to be SPF No.2 crushing capacity of 425 psi.
- Refer to girder(s) for truss to truss connections.
- Provide mechanical connection (by others) of truss to bearing plate capable of withstanding 24 lb uplift at joint 1 and 19 lb uplift at joint 12.
- This truss is designed in accordance with the 2018 International Residential Code sections R502.11.1 and R802.10.2 and referenced standard ANSI/TPI 1.

BRACING-

TOP CHORD Structural wood sheathing directly applied or 2-2-0 oc purlins, except end verticals.
BOT CHORD Rigid ceiling directly applied or 10-0-0 oc bracing, Except:
2-2-0 oc bracing: 16-18.
WEBS 1 Row at midpt 4-16



March 16,2020

WARNING - Verify design parameters and READ NOTES ON THIS AND INCLUDED MITEK REFERENCE PAGE MII-7473 rev. 10/03/2015 BEFORE USE.

Design valid for use only with MiTek® connectors. This design is based only upon parameters shown, and is for an individual building component, not a truss system. Before use, the building designer must verify the applicability of design parameters and properly incorporate this design into the overall building design. Bracing indicated is to prevent buckling of individual truss web and/or chord members only. Additional temporary and permanent bracing is always required for stability and to prevent collapse with possible personal injury and property damage. For general guidance regarding the fabrication, storage, delivery, erection and bracing of trusses and truss systems, see **ANSI/TPI1 Quality Criteria, DSB-89 and BCSI Building Component Safety Information** available from Truss Plate Institute, 218 N. Lee Street, Suite 312, Alexandria, VA 22314.



16023 Swingley Ridge Rd
Chesterfield, MO 63017


Job	Truss	Truss Type	Qty	Ply	Lot 43 HT	I40626087
400379	G7	Roof Special	2	1		

Wheeler Lumber, Waverly, KS 66871

8.240 s Dec 6 2019 MiTek Industries, Inc. Mon Mar 16 11:43:49 2020 Page 1
ID:2ncXplsXOfbjlB6l7Q?gPMzrYWU-oPRGPvgMn_XYpfGgovM3iz90ETkHNivkLXYjWbzaN2u

0-10-8	2-3-8	5-9-9	13-9-9	18-0-0	22-2-7	30-7-0	33-2-7	36-0-0
0-10-8	2-3-8	3-6-1	8-0-1	4-2-7	4-2-7	8-4-9	2-7-6	2-9-10

Scale = 1:62.5

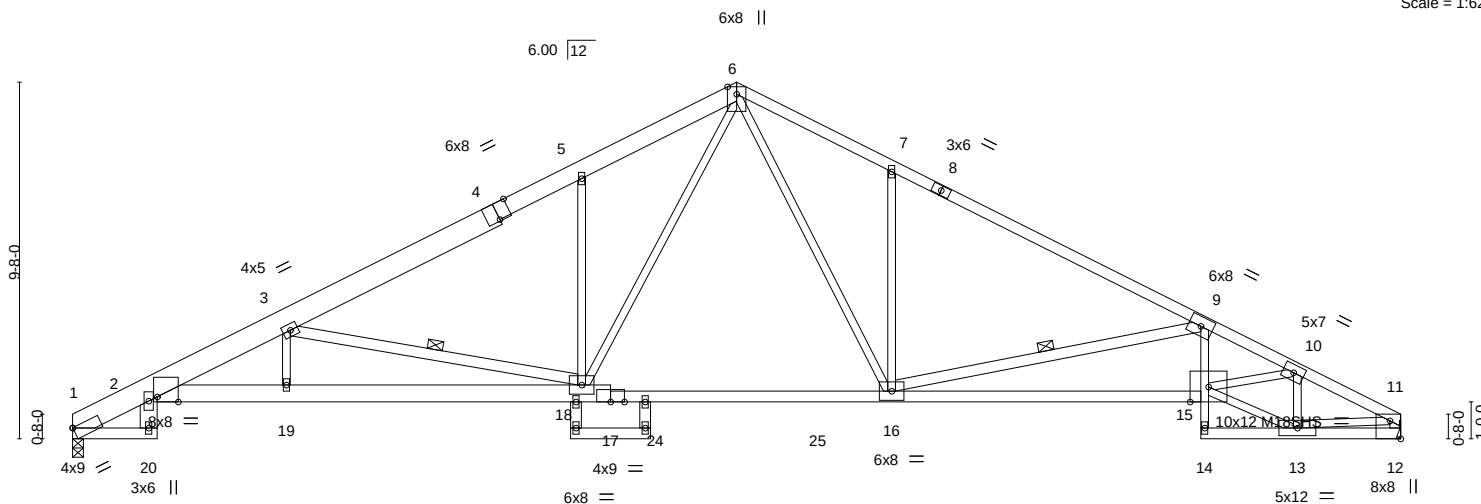

2-3-8	5-9-9	13-9-9	22-2-7	30-7-0	33-2-7	36-0-0
2-3-8	3-6-1	8-0-1	8-4-13	8-4-9	2-7-6	2-9-10

Plate Offsets (X,Y)-- [1:Edge,0-0-1], [2:0-6-14,Edge], [4:0-4-0,Edge], [12:0-0-0,0-1-12], [12:Edge,0-3-8]

LOADING (psf)	SPACING-	2-0-0	CSI.	DEFL.	in (loc)	l/defl	L/d	PLATES	GRIP
TCLL 25.0	Plate Grip DOL	1.15	TC 0.75	Vert(LL)	-0.35 16-18	>999	360	MT20	197/144
TCDL 10.0	Lumber DOL	1.15	BC 0.73	Vert(CT)	-0.63 15-16	>676	240	M18SHS	197/144
BCLL 0.0 *	Rep Stress Incr	YES	WB 0.84	Horz(CT)	0.40 12	n/a	n/a		
BCDL 10.0	Code IRC2018/TPI2014		Matrix-S	Wind(LL)	0.15 18-19	>999	240	Weight: 184 lb	FT = 10%

LUMBER-
TOP CHORD 2x6 SPF No.2 *Except*
6-8: 2x4 SPF No.2, 1-4: 2x8 SP DSS, 8-11: 2x4 SPF 2100F 1.8E
BOT CHORD 2x4 SPF No.2 *Except*
2-17: 2x6 SPF 1650F 1.4E, 9-14: 2x3 SPF No.2
15-17: 2x4 SPF 2100F 1.8E
WEBS 2x3 SPF No.2 *Except*
2-20: 2x6 SPF No.2, 3-18,9-16,11-12,18-21,22-23: 2x4 SPF No.2

BRACING-
TOP CHORD Structural wood sheathing directly applied or 2-10-2 oc purlins, except end verticals.
BOT CHORD Rigid ceiling directly applied or 10-0-0 oc bracing.
WEBS 1 Row at midpt 3-18, 9-16

REACTIONS. (lb/size) 1=1607/0-3-8, 12=1607/Mechanical
Max Horz 1=115(LC 5)
Max Uplift 1=-19(LC 8), 12=-19(LC 9)
Max Grav 1=1685(LC 2), 12=1685(LC 2)

FORCES. (lb) - Max. Comp./Max. Ten. - All forces 250 (lb) or less except when shown.
TOP CHORD 1-2=-932/61, 2-3=-4354/94, 3-4=-2822/26, 4-5=-2673/47, 5-6=-2779/138, 6-7=-2725/129,
7-8=-2574/34, 8-9=-2770/12, 9-10=-4642/68, 10-11=-2625/25, 11-12=-1592/33
BOT CHORD 2-19=-139/4220, 18-19=-137/4223, 17-18=0/1849, 17-24=0/1842, 24-25=0/1842,
16-25=0/1842, 15-16=-30/4263, 9-15=0/912, 12-13=-18/451
WEBS 3-18=-1834/169, 5-18=-457/157, 6-18=-109/1319, 6-16=-108/1243, 7-16=-490/168,
9-16=-1946/155, 13-15=0/2436, 10-15=-24/1927, 10-13=-1327/22, 11-13=0/1860

- NOTES-**
- 1) Unbalanced roof live loads have been considered for this design.
 - 2) Wind: ASCE 7-16; Vult=115mph (3-second gust) Vasd=91mph; TCDL=6.0psf; BCDL=6.0psf; h=25ft; Cat. II; Exp C; Enclosed; MWFRS (envelope); cantilever left and right exposed; end vertical left and right exposed; Lumber DOL=1.60 plate grip DOL=1.60
 - 3) All plates are MT20 plates unless otherwise indicated.
 - 4) All plates are 2x4 MT20 unless otherwise indicated.
 - 5) The Fabrication Tolerance at joint 11 = 6%
 - 6) This truss has been designed for a 10.0 psf bottom chord live load nonconcurrent with any other live loads.
 - 7) * This truss has been designed for a live load of 20.0psf on the bottom chord in all areas where a rectangle 3-6-0 tall by 2-0-0 wide will fit between the bottom chord and any other members, with BCDL = 10.0psf.
 - 8) All bearings are assumed to be SPF No.2 crushing capacity of 425 psi.
 - 9) Refer to girder(s) for truss to truss connections.
 - 10) Provide mechanical connection (by others) of truss to bearing plate capable of withstanding 19 lb uplift at joint 1 and 19 lb uplift at joint 12.
 - 11) This truss is designed in accordance with the 2018 International Residential Code sections R502.11.1 and R802.10.2 and referenced standard ANSI/TPI 1.



March 16,2020

WARNING - Verify design parameters and READ NOTES ON THIS AND INCLUDED MITEK REFERENCE PAGE MII-7473 rev. 10/03/2015 BEFORE USE.
Design valid for use only with MiTek® connectors. This design is based only upon parameters shown, and is for an individual building component, not a truss system. Before use, the building designer must verify the applicability of design parameters and properly incorporate this design into the overall building design. Bracing indicated is to prevent buckling of individual truss web and/or chord members only. Additional temporary and permanent bracing is always required for stability and to prevent collapse with possible personal injury and property damage. For general guidance regarding the fabrication, storage, delivery, erection and bracing of trusses and truss systems, see **ANSI/TPI1 Quality Criteria, DSB-89 and BCSI Building Component Safety Information** available from Truss Plate Institute, 218 N. Lee Street, Suite 312, Alexandria, VA 22314.

MiTek
16023 Swingley Ridge Rd
Chesterfield, MO 63017

Job	Truss	Truss Type	Qty	Ply	Lot 43 HT	140626088
400379	G8	Roof Special	1	1		


Wheeler Lumber, Waverly, KS 66871

8.240 s Mar 9 2020 MiTek Industries, Inc. Mon Mar 16 09:26:41 2020 Page 1

ID:2ncXplsxOfbjlB6l7Q?gPMzrYWU-rXP6Al3hWGmsfMSa8XTLmLNRpJX0XRPfKQPKkVzaP3S

-0-10-8	7-9-9	15-6-0	18-0-0	18-9-0	22-2-8	30-2-7	36-0-0
0-10-8	7-9-9	7-8-8	2-6-0	0-9-0	3-5-8	7-11-15	5-9-9

Scale: 3/16"=1'

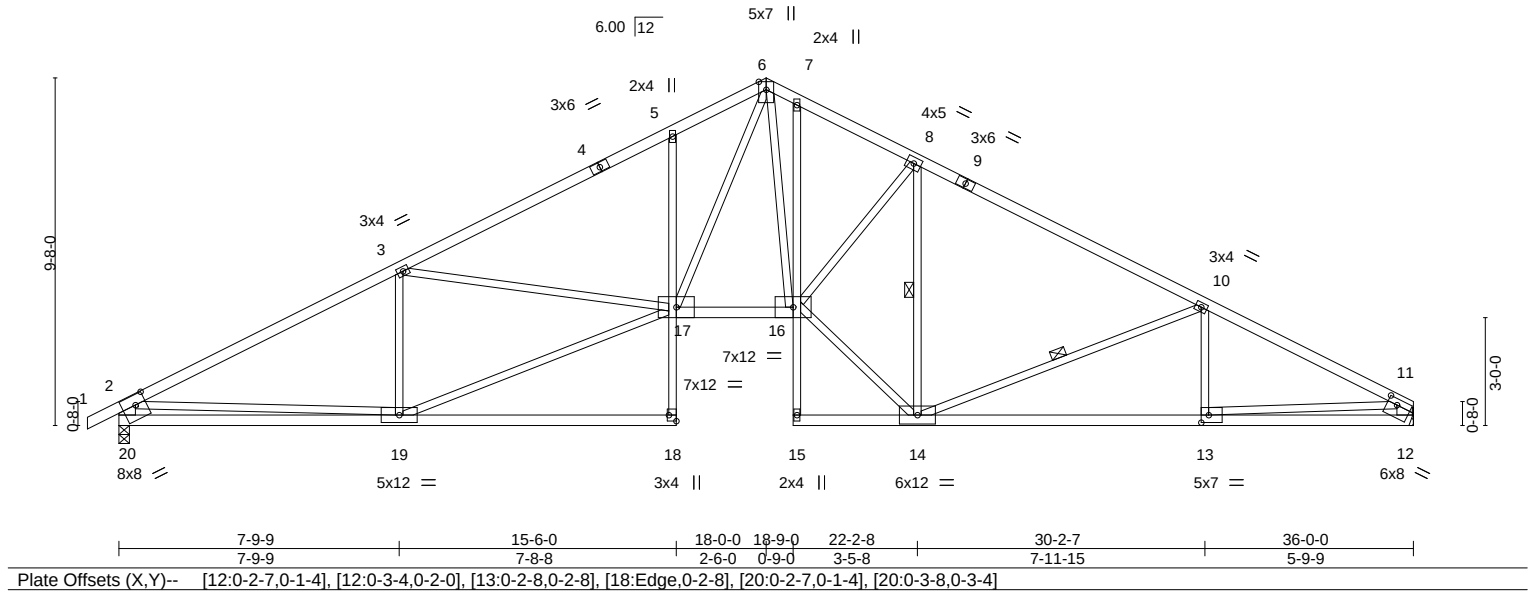

LOADING (psf)	SPACING-	2-0-0	CSI.	DEFL.	in (loc)	l/defl	L/d	PLATES	GRIP
TCLL 25.0	Plate Grip DOL	1.15	TC 0.96	Vert(LL)	-0.26 16-17	>999	360	MT20	197/144
TCDL 10.0	Lumber DOL	1.15	BC 0.75	Vert(CT)	-0.49 18-19	>866	240		
BCLL 0.0 *	Rep Stress Incr	YES	WB 0.87	Horz(CT)	0.25 12	n/a	n/a		
BCDL 10.0	Code IRC2018/TPI2014		Matrix-S	Wind(LL)	0.17 5-17	>999	240	Weight: 162 lb	FT = 10%


LUMBER-	BRACING-
TOP CHORD 2x4 SPF No.2	TOP CHORD Structural wood sheathing directly applied, except end verticals.
BOT CHORD 2x4 SPF No.2 *Except*	BOT CHORD Rigid ceiling directly applied or 9-5-12 oc bracing.
5-18,7-15: 2x3 SPF No.2	WEBS 1 Row at midpt 8-14, 10-14
WEBS 2x3 SPF No.2 *Except*	
2-20,11-12: 2x6 SP DSS	

REACTIONS. (size) 20=0-3-8, 12=Mechanical
Max Horz 20=160(LC 8)
Max Uplift 20=-224(LC 8), 12=-199(LC 9)
Max Grav 20=1678(LC 1), 12=1598(LC 1)

FORCES. (lb) - Max. Comp./Max. Ten. - All forces 250 (lb) or less except when shown.
TOP CHORD 2-3=-2726/327, 3-5=-3238/390, 5-6=-3176/505, 6-7=-2576/350, 7-8=-2755/346,
8-10=-2254/291, 10-11=-2768/343, 2-20=-1603/265, 11-12=-1535/221
BOT CHORD 19-20=-378/884, 5-17=-415/237, 16-17=-101/2233, 13-14=-254/2411, 12-13=-75/444
WEBS 3-19=-840/241, 17-19=-376/2476, 3-17=-0/469, 6-17=-359/1440, 6-16=-167/1003,
14-16=-118/2546, 8-16=-25/743, 8-14=-1344/150, 2-19=-6/1449, 11-13=-179/1974,
10-14=-588/217

NOTES-

- Unbalanced roof live loads have been considered for this design.
- Wind: ASCE 7-16; Vult=115mph (3-second gust) Vasd=91mph; TCDL=6.0psf; BCDL=6.0psf; h=25ft; Cat. II; Exp C; Enclosed; MWFRS (envelope) gable end zone; cantilever left and right exposed; end vertical left and right exposed; Lumber DOL=1.60 plate grip DOL=1.60
- This truss has been designed for a 10.0 psf bottom chord live load nonconcurrent with any other live loads.
- * This truss has been designed for a live load of 20.0psf on the bottom chord in all areas where a rectangle 3-6-0 tall by 2-0-0 wide will fit between the bottom chord and any other members.
- Refer to girder(s) for truss to truss connections.
- Provide mechanical connection (by others) of truss to bearing plate capable of withstanding 100 lb uplift at joint(s) except (jt=lb) 20=224, 12=199.
- This truss is designed in accordance with the 2018 International Residential Code sections R502.11.1 and R802.10.2 and referenced standard ANSI/TPI 1.

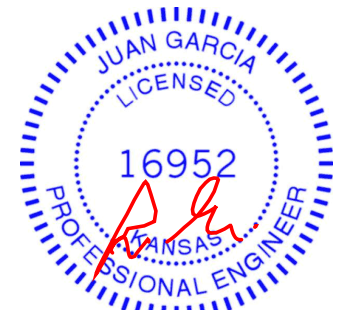

March 16,2020

WARNING - Verify design parameters and READ NOTES ON THIS AND INCLUDED MITEK REFERENCE PAGE MII-7473 rev. 10/03/2015 BEFORE USE.

Design valid for use only with MiTek® connectors. This design is based only upon parameters shown, and is for an individual building component, not a truss system. Before use, the building designer must verify the applicability of design parameters and properly incorporate this design into the overall building design. Bracing indicated is to prevent buckling of individual truss web and/or chord members only. Additional temporary and permanent bracing is always required for stability and to prevent collapse with possible personal injury and property damage. For general guidance regarding the fabrication, storage, delivery, erection and bracing of trusses and truss systems, see **ANSI/TPI1 Quality Criteria, DSB-89 and BCSI Building Component Safety Information** available from Truss Plate Institute, 218 N. Lee Street, Suite 312, Alexandria, VA 22314.




16023 Swingley Ridge Rd
Chesterfield, MO 63017

Job	Truss	Truss Type	Qty	Ply	Lot 43 HT	I40626089
400379	J1	Diagonal Hip Girder	2	1	Job Reference (optional)	

Wheeler Lumber, Waverly, KS 66871

8.240 s Mar 9 2020 MiTek Industries, Inc. Mon Mar 16 09:26:42 2020 Page 1
ID:2ncXplsXOfbjlB6l7Q?gPMzrYWU-JkzUN43KHaujGW1nhF_alZw9t7?6G5loY49uGyzaP3R

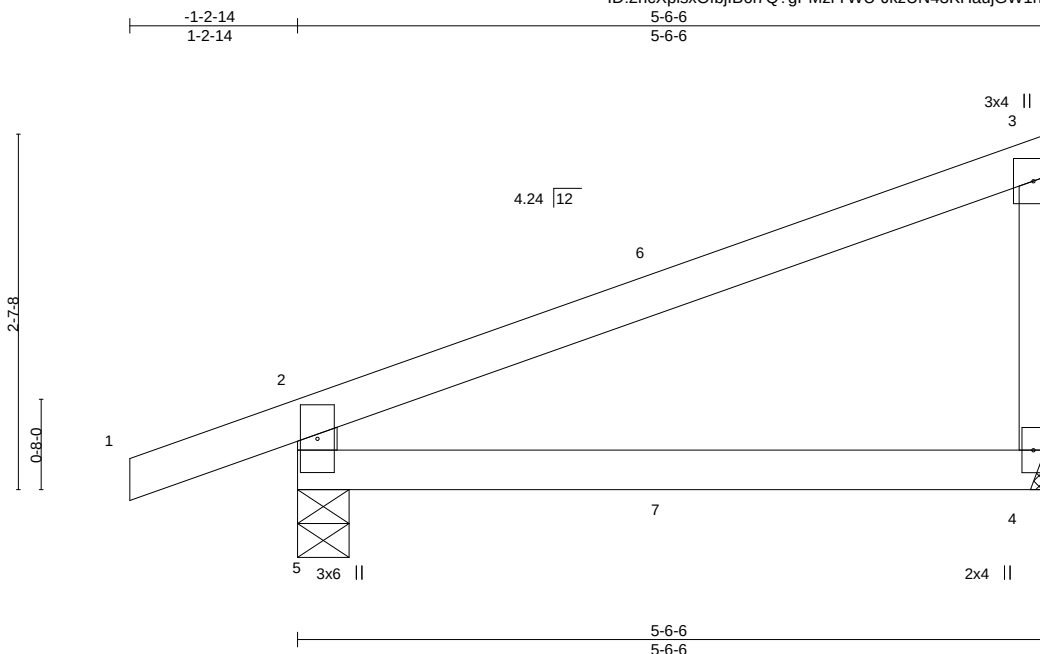

Scale = 1:17.0

LOADING (psf)	SPACING-	2-0-0	CSI.	DEFL.	in	(loc)	l/defl	L/d	PLATES	GRIP
TCLL 25.0	Plate Grip DOL	1.15	TC 0.41	Vert(LL)	-0.03	4-5	>999	360	MT20	197/144
BCLL 10.0	Lumber DOL	1.15	BC 0.25	Vert(CT)	-0.07	4-5	>967	240		
BCLL 0.0 *	Rep Stress Incr	NO	WB 0.00	Horz(CT)	-0.00	4	n/a	n/a		
BCDL 10.0	Code IRC2018/TPI2014		Matrix-R	Wind(LL)	0.01	4-5	>999	240		
									Weight: 16 lb	FT = 10%

LUMBER-

TOP CHORD 2x4 SPF No.2
BOT CHORD 2x4 SPF No.2
WEBS 2x4 SPF No.2 *Except*
3-4: 2x3 SPF No.2

BRACING-

TOP CHORD Structural wood sheathing directly applied or 5-6-6 oc purlins, except end verticals.
BOT CHORD Rigid ceiling directly applied or 10-0-0 oc bracing.

REACTIONS.

(size) 5=0-4-9, 4=Mechanical
Max Horz 5=111(LC 24)
Max Uplift 5=101(LC 4), 4=50(LC 8)
Max Grav 5=346(LC 1), 4=224(LC 1)

FORCES.

(lb) - Max. Comp./Max. Ten. - All forces 250 (lb) or less except when shown.
TOP CHORD 2-5=-306/140

NOTES-

- Wind: ASCE 7-16; Vult=115mph (3-second gust) Vasd=91mph; TCDL=6.0psf; BCDL=6.0psf; h=25ft; Cat. II; Exp C; Enclosed; MWFRS (envelope) gable end zone; cantilever left and right exposed; end vertical left and right exposed; Lumber DOL=1.60 plate grip DOL=1.60
- This truss has been designed for a 10.0 psf bottom chord live load nonconcurrent with any other live loads.
- * This truss has been designed for a live load of 20.0psf on the bottom chord in all areas where a rectangle 3-6-0 tall by 2-0-0 wide will fit between the bottom chord and any other members.
- Refer to girder(s) for truss to truss connections.
- Provide mechanical connection (by others) of truss to bearing plate capable of withstanding 100 lb uplift at joint(s) 4 except (jt=lb) 5=101.
- This truss is designed in accordance with the 2018 International Residential Code sections R502.11.1 and R802.10.2 and referenced standard ANSI/TPI 1.
- Hanger(s) or other connection device(s) shall be provided sufficient to support concentrated load(s) 69 lb down and 36 lb up at 2-9-8, and 69 lb down and 36 lb up at 2-9-8 on top chord, and 3 lb down and 1 lb up at 2-9-8, and 3 lb down and 1 lb up at 2-9-8 on bottom chord. The design/selection of such connection device(s) is the responsibility of others.
- In the LOAD CASE(S) section, loads applied to the face of the truss are noted as front (F) or back (B).

LOAD CASE(S) Standard

- Dead + Roof Live (balanced): Lumber Increase=1.15, Plate Increase=1.15
Uniform Loads (plf)
Vert: 1-2=-70, 2-3=-70, 4-5=-20
Concentrated Loads (lb)
Vert: 7=2(F=1, B=1)



March 16, 2020

WARNING - Verify design parameters and READ NOTES ON THIS AND INCLUDED MITEK REFERENCE PAGE MII-7473 rev. 10/03/2015 BEFORE USE.

Design valid for use only with MiTek® connectors. This design is based only upon parameters shown, and is for an individual building component, not a truss system. Before use, the building designer must verify the applicability of design parameters and properly incorporate this design into the overall building design. Bracing indicated is to prevent buckling of individual truss web and/or chord members only. Additional temporary and permanent bracing is always required for stability and to prevent collapse with possible personal injury and property damage. For general guidance regarding the fabrication, storage, delivery, erection and bracing of trusses and truss systems, see **ANSI/TPI1 Quality Criteria, DSB-89 and BCSI Building Component Safety Information** available from Truss Plate Institute, 218 N. Lee Street, Suite 312, Alexandria, VA 22314.




16023 Swingley Ridge Rd
Chesterfield, MO 63017

Job	Truss	Truss Type	Qty	Ply	Lot 43 HT	I40626090
400379	J2	Jack-Open	3	1	Job Reference (optional)	

Wheeler Lumber, Waverly, KS 66871

8.240 s Mar 9 2020 MiTek Industries, Inc. Mon Mar 16 09:26:43 2020 Page 1

ID:2ncXplsXOfbjIB6I7Q?gPMzrYWU-nwXsbQ4y1t0augczFyWprmsNoWNG?YxnuRoOzaP3Q

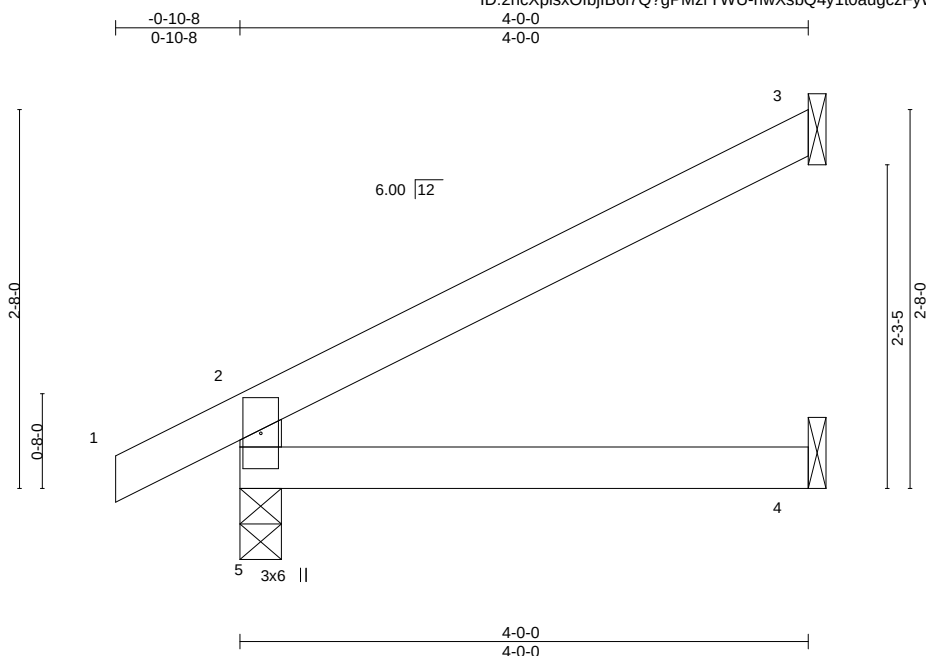

Scale = 1:16.2

LOADING (psf)	SPACING-	2-0-0	CSI.	DEFL.	in	(loc)	l/defl	L/d	PLATES	GRIP
TCLL 25.0	Plate Grip DOL	1.15	TC 0.20	Vert(LL)	-0.01	4-5	>999	360	MT20	197/144
TCDL 10.0	Lumber DOL	1.15	BC 0.13	Vert(CT)	-0.02	4-5	>999	240		
BCLL 0.0 *	Rep Stress Incr	YES	WB 0.00	Horz(CT)	0.01	3	n/a	n/a		
BCDL 10.0	Code IRC2018/TPI2014		Matrix-R	Wind(LL)	0.01	4-5	>999	240	Weight: 11 lb	FT = 10%

LUMBER-

TOP CHORD 2x4 SPF No.2
BOT CHORD 2x4 SPF No.2
WEBS 2x4 SPF No.2

BRACING-

TOP CHORD Structural wood sheathing directly applied or 4-0-0 oc purlins, except end verticals.
BOT CHORD Rigid ceiling directly applied or 10-0-0 oc bracing.

REACTIONS. (size) 5=0-3-8, 3=Mechanical, 4=Mechanical
Max Horz 5=89(LC 8)
Max Uplift 5=-30(LC 8), 3=-66(LC 8)
Max Grav 5=252(LC 1), 3=116(LC 1), 4=71(LC 3)

FORCES. (lb) - Max. Comp./Max. Ten. - All forces 250 (lb) or less except when shown.

NOTES-

- 1) Wind: ASCE 7-16; Vult=115mph (3-second gust) Vasd=91mph; TCDL=6.0psf; BCDL=6.0psf; h=25ft; Cat. II; Exp C; Enclosed; MWFRS (envelope) gable end zone; cantilever left and right exposed; end vertical left and right exposed; Lumber DOL=1.60 plate grip DOL=1.60
- 2) This truss has been designed for a 10.0 psf bottom chord live load nonconcurrent with any other live loads.
- 3) * This truss has been designed for a live load of 20.0psf on the bottom chord in all areas where a rectangle 3-6-0 tall by 2-0-0 wide will fit between the bottom chord and any other members.
- 4) Refer to girder(s) for truss to truss connections.
- 5) Provide mechanical connection (by others) of truss to bearing plate capable of withstanding 100 lb uplift at joint(s) 5, 3.
- 6) This truss is designed in accordance with the 2018 International Residential Code sections R502.11.1 and R802.10.2 and referenced standard ANSI/TPI 1.



March 16, 2020

WARNING - Verify design parameters and READ NOTES ON THIS AND INCLUDED MITEK REFERENCE PAGE MII-7473 rev. 10/03/2015 BEFORE USE.

Design valid for use only with MiTek® connectors. This design is based only upon parameters shown, and is for an individual building component, not a truss system. Before use, the building designer must verify the applicability of design parameters and properly incorporate this design into the overall building design. Bracing indicated is to prevent buckling of individual truss web and/or chord members only. Additional temporary and permanent bracing is always required for stability and to prevent collapse with possible personal injury and property damage. For general guidance regarding the fabrication, storage, delivery, erection and bracing of trusses and truss systems, see **ANSI/TPI1 Quality Criteria, DSB-89 and BCSI Building Component Safety Information** available from Truss Plate Institute, 218 N. Lee Street, Suite 312, Alexandria, VA 22314.



16023 Swingley Ridge Rd
Chesterfield, MO 63017

16023 Swingley Ridge Rd
Chesterfield, MO 63017

Job	Truss	Truss Type	Qty	Ply	Lot 43 HT	I40626092
400379	J4	Jack-Closed Supported Gable	2	1	Job Reference (optional)	


Wheeler Lumber, Waverly, KS 66871

8.240 s Mar 9 2020 MiTek Industries, Inc. Mon Mar 16 09:26:47 2020 Page 1

ID:2ncXplsXOfbjlB6l7Q?gPMzrYWU-ghmNQo7S56W0NHvkUoal?cd5Y8lwxLYXiMsf9zaP3M

-0-4-8
0-4-8 1-6-0
1-6-0

Scale = 1:8.7

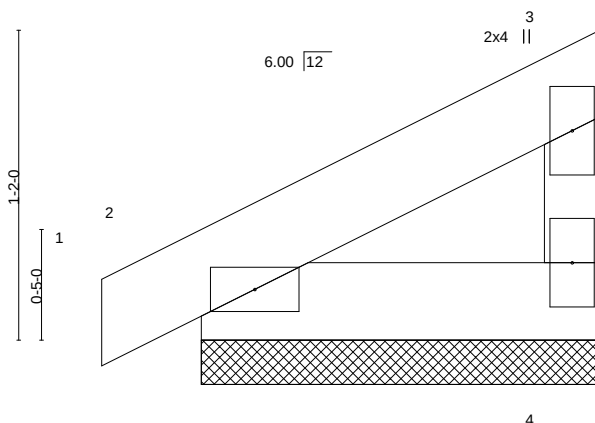

2x4 = 2x4 ||

LOADING (psf)	SPACING-	2-0-0	CSI.	DEFL.	in (loc)	l/defl	L/d	PLATES	GRIP
TCLL 25.0	Plate Grip DOL	1.15	TC 0.03	Vert(LL)	-0.00	1	n/r	120	MT20
TCDL 10.0	Lumber DOL	1.15	BC 0.02	Vert(CT)	0.00	1	n/r	120	197/144
BCLL 0.0 *	Rep Stress Incr	YES	WB 0.00	Horz(CT)	-0.00	4	n/a	n/a	
BCDL 10.0	Code IRC2018/TPI2014		Matrix-P						
								Weight: 5 lb	FT = 10%

LUMBER-

TOP CHORD 2x4 SPF No.2
BOT CHORD 2x4 SPF No.2
WEBS 2x3 SPF No.2

BRACING-

TOP CHORD Structural wood sheathing directly applied or 1-6-0 oc purlins, except end verticals.
BOT CHORD Rigid ceiling directly applied or 10-0-0 oc bracing.

REACTIONS. (size) 4=1-6-0, 2=1-6-0
Max Horz 2=35(LC 5)
Max Uplift 4=-15(LC 8), 2=-17(LC 8)
Max Grav 4=59(LC 1), 2=93(LC 1)

FORCES. (lb) - Max. Comp./Max. Ten. - All forces 250 (lb) or less except when shown.

NOTES-

- 1) Wind: ASCE 7-16; Vult=115mph (3-second gust) Vasd=91mph; TCDL=6.0psf; BCDL=6.0psf; h=25ft; Cat. II; Exp C; Enclosed; MWFRS (envelope) gable end zone; cantilever left and right exposed; end vertical left and right exposed; Lumber DOL=1.60 plate grip DOL=1.60
- 2) Truss designed for wind loads in the plane of the truss only. For studs exposed to wind (normal to the face), see Standard Industry Gable End Details as applicable, or consult qualified building designer as per ANSI/TPI 1.
- 3) Gable requires continuous bottom chord bearing.
- 4) Gable studs spaced at 2-0-0 oc.
- 5) This truss has been designed for a 10.0 psf bottom chord live load nonconcurrent with any other live loads.
- 6) * This truss has been designed for a live load of 20.0psf on the bottom chord in all areas where a rectangle 3-6-0 tall by 2-0-0 wide will fit between the bottom chord and any other members.
- 7) Provide mechanical connection (by others) of truss to bearing plate capable of withstanding 100 lb uplift at joint(s) 4, 2.
- 8) This truss is designed in accordance with the 2018 International Residential Code sections R502.11.1 and R802.10.2 and referenced standard ANSI/TPI 1.



March 16,2020

WARNING - Verify design parameters and READ NOTES ON THIS AND INCLUDED MITEK REFERENCE PAGE MII-7473 rev. 10/03/2015 BEFORE USE.

Design valid for use only with MiTek® connectors. This design is based only upon parameters shown, and is for an individual building component, not a truss system. Before use, the building designer must verify the applicability of design parameters and properly incorporate this design into the overall building design. Bracing indicated is to prevent buckling of individual truss web and/or chord members only. Additional temporary and permanent bracing is always required for stability and to prevent collapse with possible personal injury and property damage. For general guidance regarding the fabrication, storage, delivery, erection and bracing of trusses and truss systems, see **ANSI/TPI1 Quality Criteria, DSB-89 and BCSI Building Component Safety Information** available from Truss Plate Institute, 218 N. Lee Street, Suite 312, Alexandria, VA 22314.




16023 Swingley Ridge Rd
Chesterfield, MO 63017

Wheeler Lumber, Waverly, KS 66871

8.240 s Mar 9 2020 MiTek Industries, Inc. Mon Mar 16 09:26:49 2020 Page 1

ID:2ncXpIsxOfhILB6l7O2qPMzrYWUJ-c4u7rLI9idimkch37cDcD41iB4xBPPE1q9fl m02zaP3K

 

LUMBER-


BRACING-

REACTIONS: (size) 4=Mechanical, 2=0-3-8
Max Horz 2=35(LC 5)
Max Uplift 4=-15(LC 8), 2=-17(LC 8)
Max Grav 4=57(LC 1), 2=94(LC 1)

FORCES. (lb) - Max. Comp./Max. Ten. - All forces 250 (lb) or less except when shown.

NOTES-

- 1) Wind: ASCE 7-16; Vult=115mph (3-second gust) Vasd=91mph; TCDL=6.0psf; BCDL=6.0psf; h=25ft; Cat. II; Exp C; Enclosed; MWFRS (envelope) gable end zone; cantilever left and right exposed ; end vertical left and right exposed; Lumber DOL=1.60 plate grip DOL=1.60
- 2) This truss has been designed for a 10.0 psf bottom chord live load nonconcurrent with any other live loads.
- 3) * This truss has been designed for a live load of 20.0psf on the bottom chord in all areas where a rectangle 3-6-0 tall by 2-0-0 wide will fit between the bottom chord and any other members.
- 4) Refer to girder(s) for truss to truss connections.
- 5) Provide mechanical connection (by others) of truss to bearing plate capable of withstanding 100 lb uplift at joint(s) 4, 2.
- 6) This truss is designed in accordance with the 2018 International Residential Code sections R502.11.1 and R802.10.2 and referenced standard ANSI/TPI 1.

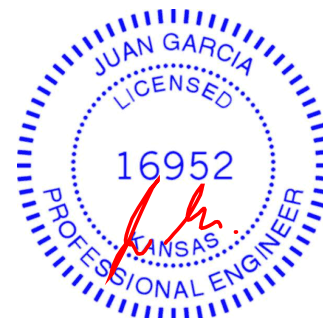

March 16, 2020



Design valid for use only with MiTek® connectors. This design is based only upon parameters shown, and is for an individual building component, not a truss system. Before use, the building designer must verify the applicability of design parameters and properly incorporate this design into the overall building design. Bracing indicated is to prevent buckling of individual truss web and/or chord members only. Additional temporary and permanent bracing is always required for stability and to prevent collapse with possible personal injury and property damage. For general guidance regarding the fabrication, storage, delivery, erection and bracing of trusses and truss systems, see **ANSI/TPI1 Quality Criteria, DSB-89 and BCSI Building Component Safety Information** available from Truss Plate Institute, 218 N. Lee Street, Suite 312, Alexandria, VA 22314.



16023 Swingley Ridge Rd
Chesterfield, MO 63017

Job	Truss	Truss Type	Qty	Ply	Lot 43 HT	I40626094
400379	R1	Common Girder	1	2		

Wheeler Lumber, Waverly, KS 66871

8.240 s Mar 9 2020 MiTek Industries, Inc. Mon Mar 16 09:26:50 2020 Page 1

ID:2ncXplsXOfbjB6l7Q?gPMzrYWU-4GSV3qALO1vbEleJ9w8SdEFTKLiC8X5zOJ5JYUzaP3J

Job Reference (optional)

0-10-8 5-9-10 13-9-10 18-0-0 22-2-6 25-10-8 30-2-6 36-0-0
0-10-8 5-9-10 8-0-0 4-2-6 4-2-6 3-8-2 4-3-14 5-9-10

Scale: 3/16"=1'

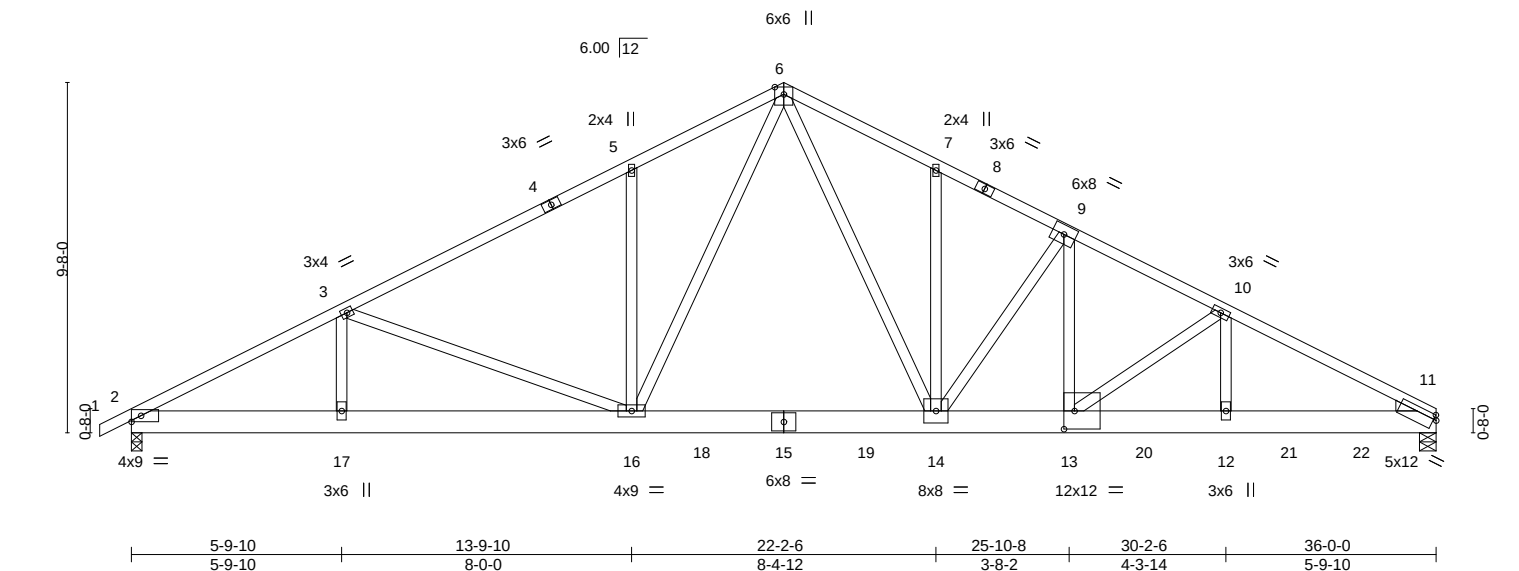


Plate Offsets (X,Y)-- [11:0-0-15,0-1-10], [13:0-3-8,0-6-0]												
LOADING (psf)		SPACING- 2-0-0		CSI.		DEFL. in (loc) l/defl L/d				PLATES	GRIP	
TCLL	25.0	Plate Grip DOL	1.15	TC	0.63	Vert(LL)	-0.19	13	>999	360	MT20	197/144
TCDL	10.0	Lumber DOL	1.15	BC	0.36	Vert(CT)	-0.34	13	>999	240		
BCLL	0.0 *	Rep Stress Incr	NO	WB	0.72	Horz(CT)	0.07	11	n/a	n/a		
BCDL	10.0	Code IRC2018/TPI2014		Matrix-S		Wind(LL)	0.12	13	>999	240	Weight: 459 lb	FT = 10%

LUMBER-

TOP CHORD 2x4 SPF No.2 *Except*
1-4,8-11: 2x4 SPF 2100F 1.8E
BOT CHORD 2x8 SP 2400F 2.0E
WEBS 2x4 SPF No.2
WEDGE
Right: 2x4 SP No.3

BRACING-

TOP CHORD Structural wood sheathing directly applied or 4-3-12 oc purlins.
BOT CHORD Rigid ceiling directly applied or 10-0-0 oc bracing.

REACTIONS.

(size) 2=0-3-8, 11=0-5-8
Max Horz 2=108(LC 24)
Max Uplift 2=193(LC 8), 11=594(LC 9)
Max Grav 2=3144(LC 2), 11=6326(LC 1)

FORCES.

(lb) - Max. Comp./Max. Ten. - All forces 250 (lb) or less except when shown.
TOP CHORD 2-3=-5931/375, 3-5=-5449/400, 5-6=-5412/494, 6-7=-7210/696, 7-9=-7209/630,
9-10=-10168/935, 10-11=-11530/1079
BOT CHORD 2-17=-372/5146, 16-17=-372/5146, 14-16=-248/4365, 13-14=-704/9043,
12-13=-886/10008, 11-12=-886/10008
WEBS 6-14=-548/4919, 7-14=-272/114, 10-13=-1422/224, 10-12=-146/1587, 6-16=-146/1101,
5-16=-472/166, 3-16=-637/228, 9-14=-4622/567, 9-13=-544/4883

NOTES-

- 2-ply truss to be connected together with 10d (0.131"x3") nails as follows:
Top chords connected as follows: 2x4 - 1 row at 0-4-0 oc.
Bottom chords connected as follows: 2x8 - 2 rows staggered at 0-2-0 oc.
Webs connected as follows: 2x4 - 1 row at 0-9-0 oc.
- All loads are considered equally applied to all plies, except if noted as front (F) or back (B) face in the LOAD CASE(S) section. Ply to ply connections have been provided to distribute only loads noted as (F) or (B), unless otherwise indicated.
- Unbalanced roof live loads have been considered for this design.
- Wind: ASCE 7-16; Vult=115mph (3-second gust) Vasd=91mph; TCDL=6.0psf; BCDL=6.0psf; h=25ft; Cat. II; Exp C; Enclosed; MWFRS (envelope); cantilever left and right exposed; end vertical left and right exposed; Lumber DOL=1.60 plate grip DOL=1.60
- This truss has been designed for a 10.0 psf bottom chord live load nonconcurrent with any other live loads.
- * This truss has been designed for a live load of 20.0psf on the bottom chord in all areas where a rectangle 3-6-0 tall by 2-0-0 wide will fit between the bottom chord and any other members, with BCDL = 10.0psf.
- Provide mechanical connection (by others) of truss to bearing plate capable of withstanding 100 lb uplift at joint(s) except (jt=lb) 2=193, 11=594.
- This truss is designed in accordance with the 2018 International Residential Code sections R502.11.1 and R802.10.2 and referenced standard ANSI/TPI 1.
- Hangar(s) or other connection device(s) shall be provided sufficient to support concentrated load(s) 4163 lb down and 450 lb up at 25-10-7, 539 lb down and 82 lb up at 27-11-4, 539 lb down and 82 lb up at 29-11-4, and 539 lb down and 82 lb up at 31-11-4, and 539 lb down and 82 lb up at 33-11-4 on bottom chord. The design/selection of such connection device(s) is the responsibility of



March 16, 2020

Continued on page 2

WARNING - Verify design parameters and READ NOTES ON THIS AND INCLUDED MITEK REFERENCE PAGE MII-7473 rev. 10/03/2015 BEFORE USE.

Design valid for use only with MiTek® connectors. This design is based only upon parameters shown, and is for an individual building component, not a truss system. Before use, the building designer must verify the applicability of design parameters and properly incorporate this design into the overall building design. Bracing indicated is to prevent buckling of individual truss web and/or chord members only. Additional temporary and permanent bracing is always required for stability and to prevent collapse with possible personal injury and property damage. For general guidance regarding the fabrication, storage, delivery, erection and bracing of trusses and truss systems, see **ANSI/TPI1 Quality Criteria, DSB-89 and BCSI Building Component Safety Information** available from Truss Plate Institute, 218 N. Lee Street, Suite 312, Alexandria, VA 22314.



16023 Swingley Ridge Rd
Chesterfield, MO 63017

Job	Truss	Truss Type	Qty	Ply	Lot 43 HT
400379	R1	Common Girder	1	2	I40626094
					Job Reference (optional)

Wheeler Lumber, Waverly, KS 66871

8.240 s Mar 9 2020 MiTek Industries, Inc. Mon Mar 16 09:26:50 2020 Page 2
ID:2ncXplsXOfbjlB6l7Q?gPMzrYWU-4GSV3qALO1vbEleJ9w8SdEFTKLIC8X5zOJ5JYUzaP3J

LOAD CASE(S) Standard

- 1) Dead + Roof Live (balanced): Lumber Increase=1.15, Plate Increase=1.15
Uniform Loads (plf)
Vert: 1-6=-70, 6-11=-70, 2-11=-20
Concentrated Loads (lb)
Vert: 13=-3956(F) 12=-539(F) 20=-539(F) 21=-539(F) 22=-539(F)

 **WARNING - Verify design parameters and READ NOTES ON THIS AND INCLUDED MITEK REFERENCE PAGE MII-7473 rev. 10/03/2015 BEFORE USE.**

Design valid for use only with MiTek® connectors. This design is based only upon parameters shown, and is for an individual building component, not a truss system. Before use, the building designer must verify the applicability of design parameters and properly incorporate this design into the overall building design. Bracing indicated is to prevent buckling of individual truss web and/or chord members only. Additional temporary and permanent bracing is always required for stability and to prevent collapse with possible personal injury and property damage. For general guidance regarding the fabrication, storage, delivery, erection and bracing of trusses and truss systems, see **ANSI/TPI1 Quality Criteria, DSB-89 and BCSI Building Component Safety Information** available from Truss Plate Institute, 218 N. Lee Street, Suite 312, Alexandria, VA 22314.




16023 Swingley Ridge Rd
Chesterfield, MO 63017

Job	Truss	Truss Type	Qty	Ply	Lot 43 HT	140626095
400379	R2	Flat Girder	1	2	Job Reference (optional)	

Wheeler Lumber, Waverly, KS 66871

8.240 s Mar 9 2020 MiTek Industries, Inc. Mon Mar 16 09:26:51 2020 Page 1

ID:2ncXplsXOfbjlB6i7Q?gPMzrYWU-YS0uG9Az9L1RruDVjefhASnjJI?Ot?47dzqs4wzaP3l

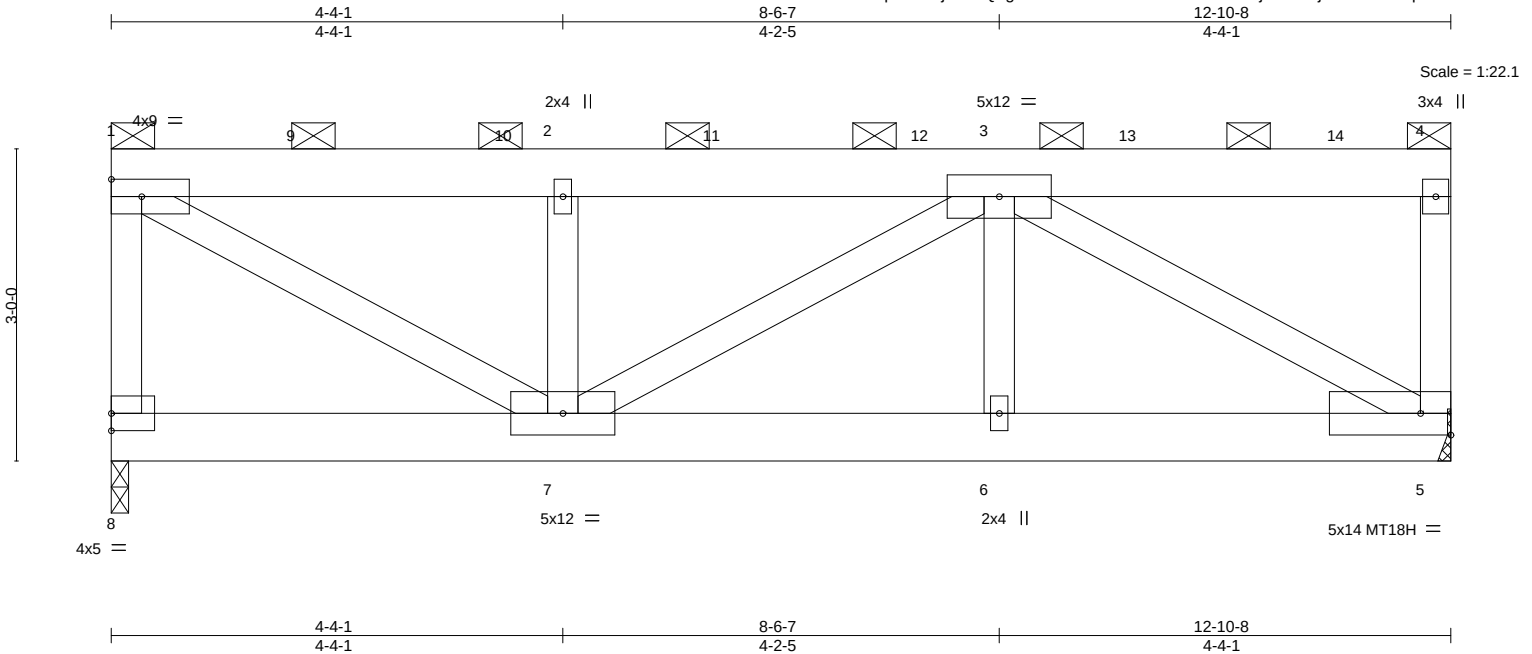

LOADING (psf)	SPACING-	2-0-0	CSI.	DEFL.	in (loc)	l/defl	L/d	PLATES	GRIP
TCLL 25.0	Plate Grip DOL	1.15	TC 0.30	Vert(LL)	-0.05	6-7	>999	MT20	197/144
TCDL 10.0	Lumber DOL	1.15	BC 0.56	Vert(CT)	-0.09	6-7	>999	MT18H	197/144
BCLL 0.0 *	Rep Stress Incr	NO	WB 0.67	Horz(CT)	0.02	5	n/a		
BCDL 10.0	Code IRC2018/TPI2014		Matrix-S	Wind(LL)	0.03	6-7	>999		
								Weight: 156 lb	FT = 10%

LUMBER-
TOP CHORD 2x6 SP DSS
BOT CHORD 2x6 SPF No.2
WEBS 2x4 SPF No.2

BRACING-
TOP CHORD 2-0-0 oc purlins (6-0-0 max.): 1-4, except end verticals.
BOT CHORD Rigid ceiling directly applied or 10-0-0 oc bracing.

REACTIONS. (size) 8=0-2-0 (req. 0-2-15), 5=Mechanical
Max Horz 8=-77(LC 4)
Max Uplift 8=-378(LC 4), 5=-430(LC 5)
Max Grav 8=3713(LC 2), 5=4198(LC 2)


FORCES. (lb) - Max. Comp./Max. Ten. - All forces 250 (lb) or less except when shown.
TOP CHORD 1-8=-3608/390, 1-2=-4787/489, 2-3=-4787/489, 4-5=-1234/150
BOT CHORD 6-7=-514/4839, 5-6=-514/4839
WEBS 1-7=-561/5455, 2-7=-2772/342, 3-5=-5514/569

NOTES-

- 2-ply truss to be connected together with 10d (0.131"x3") nails as follows:
Top chords connected as follows: 2x4 - 1 row at 0-9-0 oc, 2x6 - 2 rows staggered at 0-9-0 oc.
Bottom chords connected as follows: 2x6 - 2 rows staggered at 0-9-0 oc.
Webs connected as follows: 2x4 - 1 row at 0-9-0 oc.
- All loads are considered equally applied to all plies, except if noted as front (F) or back (B) face in the LOAD CASE(S) section. Ply to ply connections have been provided to distribute only loads noted as (F) or (B), unless otherwise indicated.
- Wind: ASCE 7-16; Vult=115mph (3-second gust) Vasd=91mph; TCDL=6.0psf; BCDL=6.0psf; h=25ft; Cat. II; Exp C; Enclosed; MWFRS (envelope); cantilever left and right exposed; end vertical left and right exposed; Lumber DOL=1.60 plate grip DOL=1.60
- Provide adequate drainage to prevent water ponding.
- All plates are MT20 plates unless otherwise indicated.
- This truss has been designed for a 10.0 psf bottom chord live load nonconcurrent with any other live loads.
- * This truss has been designed for a live load of 20.0psf on the bottom chord in all areas where a rectangle 3-6-0 tall by 2-0-0 wide will fit between the bottom chord and any other members.
- WARNING: Required bearing size at joint(s) 8 greater than input bearing size.
- Refer to girder(s) for truss to truss connections.
- Provide mechanical connection (by others) of truss to bearing plate capable of withstanding 100 lb uplift at joint(s) except (jt=lb) 8=378, 5=430.
- This truss is designed in accordance with the 2018 International Residential Code sections R502.11.1 and R802.10.2 and referenced standard ANSI/TPI 1.
- Graphical purlin representation does not depict the size or the orientation of the purlin along the top and/or bottom chord.
- Hanger(s) or other connection device(s) shall be provided sufficient to support concentrated load(s) 1155 lb down and 142 lb up at 1-10-8, 1155 lb down and 142 lb up at 3-10-8, 1155 lb down and 142 lb up at 5-10-8, 1155 lb down and 142 lb up at 7-10-8, and 1155 lb down and 142 lb up at 9-10-8, and 1159 lb down and 142 lb up at 11-10-8 on top chord. The design/selection of such connection device(s) is the responsibility of others.

LOAD CASE(S) Standard

Continued on page 2

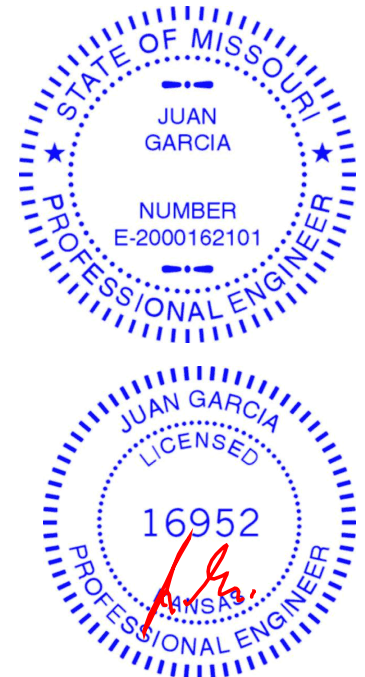

March 16, 2020

WARNING - Verify design parameters and READ NOTES ON THIS AND INCLUDED MITEK REFERENCE PAGE MII-7473 rev. 10/03/2015 BEFORE USE.

Design valid for use only with MiTek® connectors. This design is based only upon parameters shown, and is for an individual building component, not a truss system. Before use, the building designer must verify the applicability of design parameters and properly incorporate this design into the overall building design. Bracing indicated is to prevent buckling of individual truss web and/or chord members only. Additional temporary and permanent bracing is always required for stability and to prevent collapse with possible personal injury and property damage. For general guidance regarding the fabrication, storage, delivery, erection and bracing of trusses and truss systems, see **ANSI/TPI1 Quality Criteria, DSB-89 and BCSI Building Component Safety Information** available from Truss Plate Institute, 218 N. Lee Street, Suite 312, Alexandria, VA 22314.



16023 Swingley Ridge Rd
Chesterfield, MO 63017

Job	Truss	Truss Type	Qty	Ply	Lot 43 HT
400379	R2	Flat Girder	1	2	I40626095
					Job Reference (optional)

LOAD CASE(S) Standard

1) Dead + Roof Live (balanced): Lumber Increase=1.15, Plate Increase=1.15

Uniform Loads (plf)

Vert: 1-4=-70, 5-8=-20

Concentrated Loads (lb)

Vert: 9=-1061 10=-1061 11=-1061 12=-1061 13=-1061 14=-1066

 **WARNING - Verify design parameters and READ NOTES ON THIS AND INCLUDED MITEK REFERENCE PAGE MII-7473 rev. 10/03/2015 BEFORE USE.**

Design valid for use only with MiTek® connectors. This design is based only upon parameters shown, and is for an individual building component, not a truss system. Before use, the building designer must verify the applicability of design parameters and properly incorporate this design into the overall building design. Bracing indicated is to prevent buckling of individual truss web and/or chord members only. Additional temporary and permanent bracing is always required for stability and to prevent collapse with possible personal injury and property damage. For general guidance regarding the fabrication, storage, delivery, erection and bracing of trusses and truss systems, see **ANSI/TPI1 Quality Criteria, DSB-89 and BCSI Building Component Safety Information** available from Truss Plate Institute, 218 N. Lee Street, Suite 312, Alexandria, VA 22314.




16023 Swingley Ridge Rd
Chesterfield, MO 63017

Job	Truss	Truss Type	Qty	Ply	Lot 43 HT	I40626096
400379	V1	Valley	1	1	Job Reference (optional)	

Wheeler Lumber, Waverly, KS 66871

8.240 s Mar 9 2020 MiTek Industries, Inc. Mon Mar 16 09:26:52 2020 Page 1
ID:2ncXplsXOfbjlB6l7Q?gPMzrYWU-0faGUVBbwe9IT2oiHLAwifKwn9Sncc_GsdaQdNzaP3H

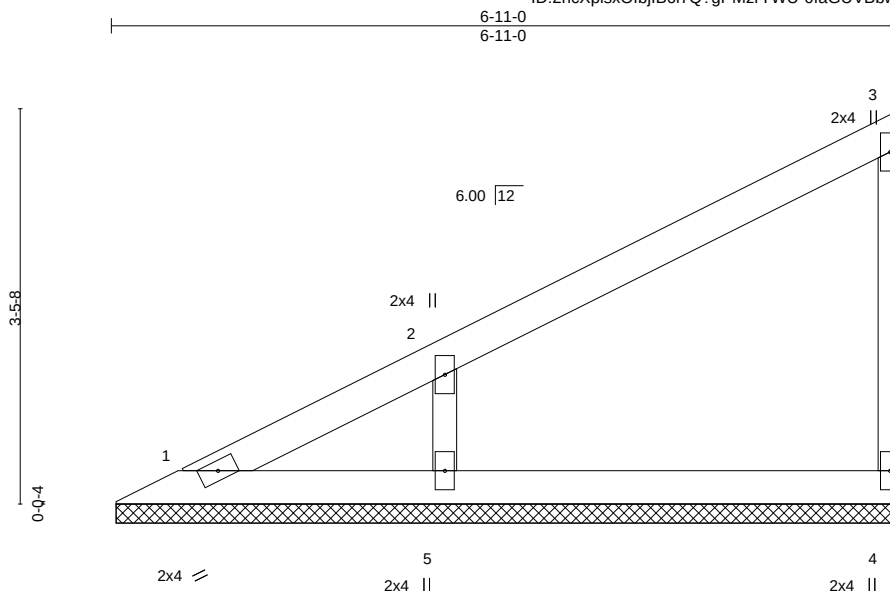

Scale = 1:20.2

LOADING (psf)	SPACING-	2-0-0	CSI.	DEFL.	in	(loc)	l/defl	L/d	PLATES	GRIP
TCLL 25.0	Plate Grip DOL	1.15	TC 0.19	Vert(LL)	n/a	-	n/a	999	MT20	197/144
TCDL 10.0	Lumber DOL	1.15	BC 0.10	Vert(CT)	n/a	-	n/a	999		
BCLL 0.0 *	Rep Stress Incr	YES	WB 0.05	Horz(CT)	-0.00	4	n/a	n/a		
BCDL 10.0	Code IRC2018/TPI2014		Matrix-P						Weight: 19 lb	FT = 10%

LUMBER-

TOP CHORD 2x4 SPF No.2
BOT CHORD 2x4 SPF No.2
WEBS 2x3 SPF No.2
OTHERS 2x3 SPF No.2

BRACING-


TOP CHORD Structural wood sheathing directly applied or 6-0-0 oc purlins, except end verticals.
BOT CHORD Rigid ceiling directly applied or 10-0-0 oc bracing.

REACTIONS. (size) 1=6-10-8, 4=6-10-8, 5=6-10-8
Max Horz 1=129(LC 5)
Max Uplift 4=-27(LC 8), 5=-110(LC 8)
Max Grav 1=66(LC 16), 4=142(LC 1), 5=368(LC 1)

FORCES. (lb) - Max. Comp./Max. Ten. - All forces 250 (lb) or less except when shown.
WEBS 2-5=-286/159

NOTES-

- 1) Wind: ASCE 7-16; Vult=115mph (3-second gust) Vasd=91mph; TCDL=6.0psf; BCDL=6.0psf; h=25ft; Cat. II; Exp C; Enclosed; MWFRS (envelope) gable end zone; cantilever left and right exposed; end vertical left and right exposed; Lumber DOL=1.60 plate grip DOL=1.60
- 2) Gable requires continuous bottom chord bearing.
- 3) This truss has been designed for a 10.0 psf bottom chord live load nonconcurrent with any other live loads.
- 4) * This truss has been designed for a live load of 20.0psf on the bottom chord in all areas where a rectangle 3-6-0 tall by 2-0-0 wide will fit between the bottom chord and any other members.
- 5) Provide mechanical connection (by others) of truss to bearing plate capable of withstanding 100 lb uplift at joint(s) 4 except (jt=lb) 5=110.
- 6) This truss is designed in accordance with the 2018 International Residential Code sections R502.11.1 and R802.10.2 and referenced standard ANSI/TPI 1.

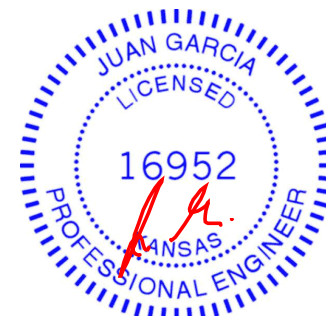

March 16, 2020

WARNING - Verify design parameters and READ NOTES ON THIS AND INCLUDED MITEK REFERENCE PAGE MII-7473 rev. 10/03/2015 BEFORE USE.

Design valid for use only with MiTek® connectors. This design is based only upon parameters shown, and is for an individual building component, not a truss system. Before use, the building designer must verify the applicability of design parameters and properly incorporate this design into the overall building design. Bracing indicated is to prevent buckling of individual truss web and/or chord members only. Additional temporary and permanent bracing is always required for stability and to prevent collapse with possible personal injury and property damage. For general guidance regarding the fabrication, storage, delivery, erection and bracing of trusses and truss systems, see **ANSI/TPI1 Quality Criteria, DSB-89 and BCSI Building Component Safety Information** available from Truss Plate Institute, 218 N. Lee Street, Suite 312, Alexandria, VA 22314.




16023 Swingley Ridge Rd
Chesterfield, MO 63017

Job	Truss	Truss Type	Qty	Ply	Lot 43 HT	I40626097
400379	V2	Valley	1	1	Job Reference (optional)	

Wheeler Lumber, Waverly, KS 66871

8.240 s Mar 9 2020 MiTek Industries, Inc. Mon Mar 16 09:26:54 2020 Page 1

ID:2ncXplsxOfbjlB6l7Q?gPMzrYWU-z1h0vBDrSGP0iMy4OmCO4PFgy7w4WHZJx3WhFzaP3F

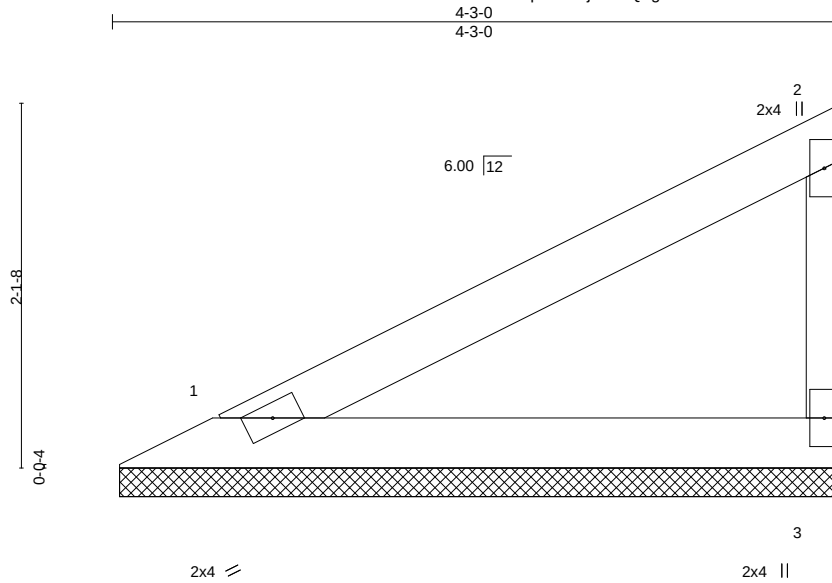

Scale = 1:13.4

LOADING (psf)	SPACING-	2-0-0	CSI.	DEFL.	in	(loc)	l/defl	L/d	PLATES	GRIP
TCLL 25.0	Plate Grip DOL	1.15	TC 0.23	Vert(LL)	n/a	-	n/a	999	MT20	197/144
TCDL 10.0	Lumber DOL	1.15	BC 0.12	Vert(CT)	n/a	-	n/a	999		
BCLL 0.0 *	Rep Stress Incr	YES	WB 0.00	Horz(CT)	-0.00	3	n/a	n/a		
BCDL 10.0	Code IRC2018/TPI2014		Matrix-P						Weight: 11 lb	FT = 10%

LUMBER-

TOP CHORD 2x4 SPF No.2
BOT CHORD 2x4 SPF No.2
WEBS 2x3 SPF No.2

BRACING-

TOP CHORD Structural wood sheathing directly applied or 4-3-0 oc purlins, except end verticals.
BOT CHORD Rigid ceiling directly applied or 10-0-0 oc bracing.


REACTIONS.

(size) 1=4-2-8, 3=4-2-8
Max Horz 1=73(LC 5)
Max Uplift 1=-20(LC 8), 3=-39(LC 8)
Max Grav 1=158(LC 1), 3=158(LC 1)

FORCES. (lb) - Max. Comp./Max. Ten. - All forces 250 (lb) or less except when shown.

NOTES-

- 1) Wind: ASCE 7-16; Vult=115mph (3-second gust) Vasd=91mph; TCDL=6.0psf; BCDL=6.0psf; h=25ft; Cat. II; Exp C; Enclosed; MWFRS (envelope) gable end zone; cantilever left and right exposed; end vertical left and right exposed; Lumber DOL=1.60 plate grip DOL=1.60
- 2) Gable requires continuous bottom chord bearing.
- 3) This truss has been designed for a 10.0 psf bottom chord live load nonconcurrent with any other live loads.
- 4) * This truss has been designed for a live load of 20.0psf on the bottom chord in all areas where a rectangle 3-6-0 tall by 2-0-0 wide will fit between the bottom chord and any other members.
- 5) Provide mechanical connection (by others) of truss to bearing plate capable of withstanding 100 lb uplift at joint(s) 1, 3.
- 6) This truss is designed in accordance with the 2018 International Residential Code sections R502.11.1 and R802.10.2 and referenced standard ANSI/TPI 1.

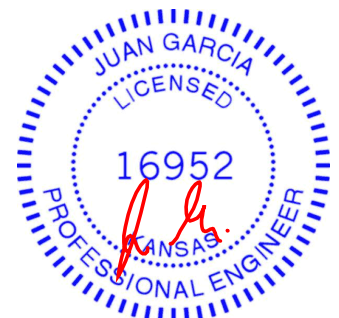

March 16, 2020

WARNING - Verify design parameters and READ NOTES ON THIS AND INCLUDED MITEK REFERENCE PAGE MII-7473 rev. 10/03/2015 BEFORE USE.

Design valid for use only with MiTek® connectors. This design is based only upon parameters shown, and is for an individual building component, not a truss system. Before use, the building designer must verify the applicability of design parameters and properly incorporate this design into the overall building design. Bracing indicated is to prevent buckling of individual truss web and/or chord members only. Additional temporary and permanent bracing is always required for stability and to prevent collapse with possible personal injury and property damage. For general guidance regarding the fabrication, storage, delivery, erection and bracing of trusses and truss systems, see **ANSI/TPI1 Quality Criteria, DSB-89 and BCSI Building Component Safety Information** available from Truss Plate Institute, 218 N. Lee Street, Suite 312, Alexandria, VA 22314.




16023 Swingley Ridge Rd
Chesterfield, MO 63017

Job	Truss	Truss Type	Qty	Ply	Lot 43 HT	I40626098
400379	V3	Valley	1	1	Job Reference (optional)	

Wheeler Lumber, Waverly, KS 66871

8.240 s Mar 9 2020 MiTek Industries, Inc. Mon Mar 16 09:26:57 2020 Page 1

ID:2ncXplsXOfbjIB6I7Q?gPMzrYWU-NcN9XDFkkBnbZpgf4vm5Pj1oA9ArHt0??vHBlazaP3C

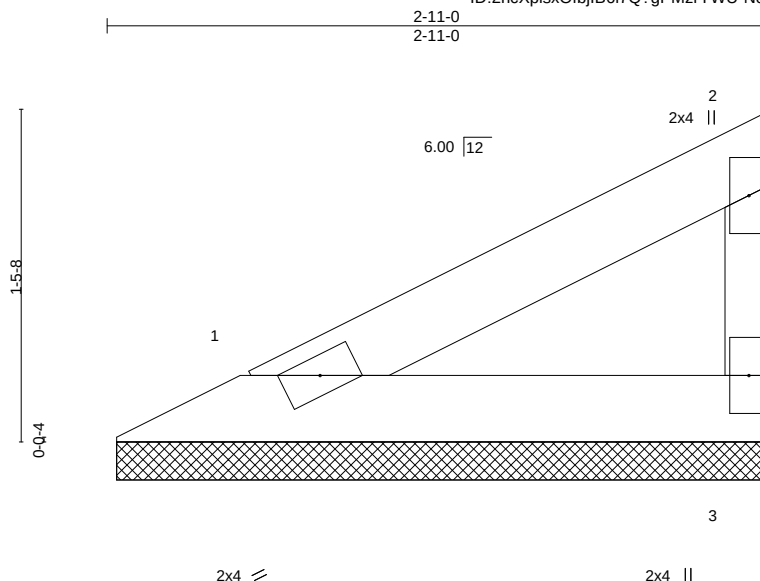

Scale = 1:10.1

LOADING (psf)	SPACING-	2-0-0	CSI.	DEFL.	in (loc)	l/defl	L/d	PLATES	GRIP
TCLL 25.0	Plate Grip DOL	1.15	TC 0.08	Vert(LL)	n/a	-	n/a	MT20	197/144
TCDL 10.0	Lumber DOL	1.15	BC 0.04	Vert(CT)	n/a	-	n/a		
BCLL 0.0 *	Rep Stress Incr	YES	WB 0.00	Horz(CT)	-0.00	3	n/a		
BCDL 10.0	Code IRC2018/TPI2014		Matrix-P					Weight: 7 lb	FT = 10%

LUMBER-

TOP CHORD 2x4 SPF No.2
BOT CHORD 2x4 SPF No.2
WEBS 2x3 SPF No.2

BRACING-

TOP CHORD Structural wood sheathing directly applied or 2-11-0 oc purlins, except end verticals.
BOT CHORD Rigid ceiling directly applied or 10-0-0 oc bracing.


REACTIONS.

(size) 1=2-10-8, 3=2-10-8
Max Horz 1=46(LC 5)
Max Uplift 1=-13(LC 8), 3=-24(LC 8)
Max Grav 1=98(LC 1), 3=98(LC 1)

FORCES. (lb) - Max. Comp./Max. Ten. - All forces 250 (lb) or less except when shown.

NOTES-

- 1) Wind: ASCE 7-16; Vult=115mph (3-second gust) Vasd=91mph; TCDL=6.0psf; BCDL=6.0psf; h=25ft; Cat. II; Exp C; Enclosed; MWFRS (envelope) gable end zone; cantilever left and right exposed; end vertical left and right exposed; Lumber DOL=1.60 plate grip DOL=1.60
- 2) Gable requires continuous bottom chord bearing.
- 3) This truss has been designed for a 10.0 psf bottom chord live load nonconcurrent with any other live loads.
- 4) * This truss has been designed for a live load of 20.0psf on the bottom chord in all areas where a rectangle 3-6-0 tall by 2-0-0 wide will fit between the bottom chord and any other members.
- 5) Provide mechanical connection (by others) of truss to bearing plate capable of withstanding 100 lb uplift at joint(s) 1, 3.
- 6) This truss is designed in accordance with the 2018 International Residential Code sections R502.11.1 and R802.10.2 and referenced standard ANSI/TPI 1.

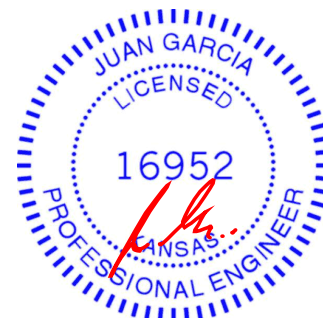

March 16, 2020

WARNING - Verify design parameters and READ NOTES ON THIS AND INCLUDED MITEK REFERENCE PAGE MII-7473 rev. 10/03/2015 BEFORE USE.


Design valid for use only with MiTek® connectors. This design is based only upon parameters shown, and is for an individual building component, not a truss system. Before use, the building designer must verify the applicability of design parameters and properly incorporate this design into the overall building design. Bracing indicated is to prevent buckling of individual truss web and/or chord members only. Additional temporary and permanent bracing is always required for stability and to prevent collapse with possible personal injury and property damage. For general guidance regarding the fabrication, storage, delivery, erection and bracing of trusses and truss systems, see **ANSI/TPI1 Quality Criteria, DSB-89 and BCSI Building Component Safety Information** available from Truss Plate Institute, 218 N. Lee Street, Suite 312, Alexandria, VA 22314.



16023 Swingley Ridge Rd
Chesterfield, MO 63017

8.240 s Mar 9 2020 MiTek Industries, Inc. Mon Mar 16 09:26:58 2020 Page 1

ID:2ncXp|sxOfbj|B6|7O?gPMzrYWU-rpxXkZGMVUySBzErdcHKYwat6ZTx0KG9EZ1kg0zaP3B

 


TOP CHORD	Structural wood sheathing directly applied or 5-7-0 oc purlins, except end verticals.
BOT CHORD	Rigid ceiling directly applied or 10-0-0 oc bracing.

FORCES. (lb) - Max. Comp./Max. Ten. - All forces 250 (lb) or less except when shown.

- 1) Wind: ASCE 7-16; Vult=115mph (3-second gust) Vasd=91mph; TCDD=6.0psf; BCDL=6.0psf; h=25ft; Cat. II; Exp C; Enclosed; MWFRS (envelope) gable end zone; cantilever left and right exposed ; end vertical left and right exposed; Lumber DOL=1.60 plate grip DOL=1.60
- 2) Gable requires continuous bottom chord bearing.
- 3) This truss has been designed for a 10.0 psf bottom chord live load nonconcurrent with any other live loads.
- 4) * This truss has been designed for a live load of 20.0psf on the bottom chord in all areas where a rectangle 3-6-0 tall by 2-0-0 wide will fit between the bottom chord and any other members.
- 5) Provide mechanical connection (by others) of truss to bearing plate capable of withstanding 100 lb uplift at joint(s) 1, 3.
- 6) This truss is designed in accordance with the 2018 International Residential Code sections R502.11.1 and R802.10.2 and referenced standard ANSI/TPI 1.



March 16, 2020

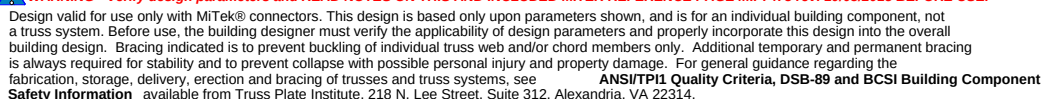


16023 Swingley Ridge Rd
Chesterfield, MO 63017

Job	Truss	Truss Type	Qty	Ply	Lot 43 HT	I40626100
400379	V5	Valley	1	1	Job Reference (optional)	

Wheeler Lumber, Waverly, KS 66871

8.240 s Mar 9 2020 MiTek Industries, Inc. Mon Mar 16 09:26:59 2020 Page 1

ID:2ncXplsXOfbjlB6l7Q?gPMzryWU-J?VvyuH_Go1Jp7q2BJoZU876Kzq8lnYITDmHMTzaP3A

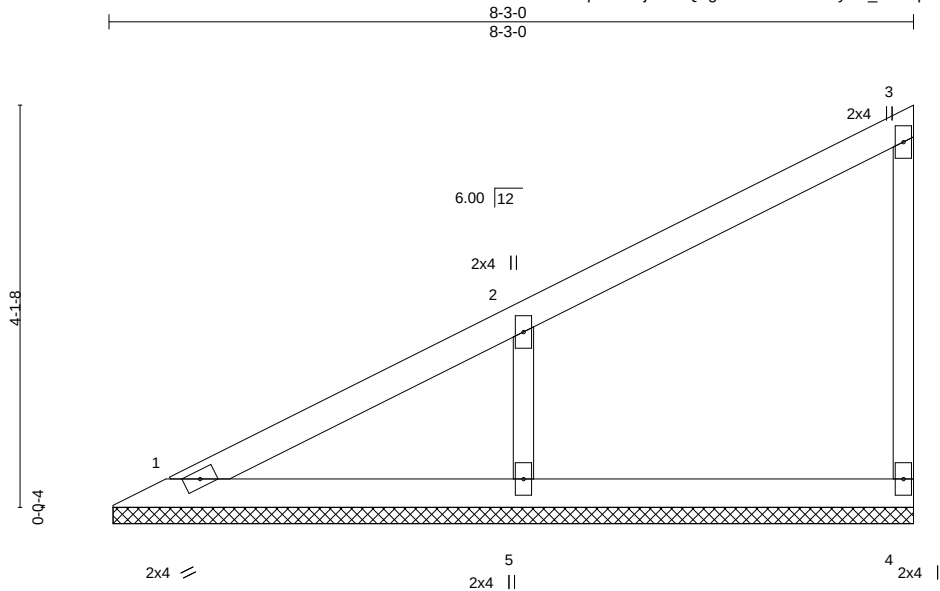

Scale = 1:23.6

LOADING (psf)	SPACING-	2-0-0	CSI.	DEFL.	in	(loc)	l/defl	L/d	PLATES	GRIP
TCLL 25.0	Plate Grip DOL	1.15	TC 0.23	Vert(LL)	n/a	-	n/a	999	MT20	197/144
TCDL 10.0	Lumber DOL	1.15	BC 0.12	Vert(CT)	n/a	-	n/a	999		
BCLL 0.0 *	Rep Stress Incr	YES	WB 0.06	Horz(CT)	-0.00	4	n/a	n/a		
BCDL 10.0	Code IRC2018/TPI2014		Matrix-P						Weight: 23 lb	FT = 10%

LUMBER-

TOP CHORD 2x4 SPF No.2
BOT CHORD 2x4 SPF No.2
WEBS 2x3 SPF No.2
OTHERS 2x3 SPF No.2

BRACING-

TOP CHORD Structural wood sheathing directly applied or 6-0-0 oc purlins, except end verticals.
BOT CHORD Rigid ceiling directly applied or 10-0-0 oc bracing.

REACTIONS.

(size) 1=8-2-8, 4=8-2-8, 5=8-2-8
Max Horz 1=157(LC 5)
Max Uplift 4=-26(LC 5), 5=-127(LC 8)
Max Grav 1=125(LC 16), 4=135(LC 1), 5=423(LC 1)

FORCES. (lb) - Max. Comp./Max. Ten. - All forces 250 (lb) or less except when shown.

WEBS 2-5=-329/183

NOTES-

- 1) Wind: ASCE 7-16; Vult=115mph (3-second gust) Vasd=91mph; TCDL=6.0psf; BCDL=6.0psf; h=25ft; Cat. II; Exp C; Enclosed; MWFRS (envelope) gable end zone; cantilever left and right exposed; end vertical left and right exposed; Lumber DOL=1.60 plate grip DOL=1.60
- 2) Gable requires continuous bottom chord bearing.
- 3) This truss has been designed for a 10.0 psf bottom chord live load nonconcurrent with any other live loads.
- 4) * This truss has been designed for a live load of 20.0psf on the bottom chord in all areas where a rectangle 3-6-0 tall by 2-0-0 wide will fit between the bottom chord and any other members.
- 5) Provide mechanical connection (by others) of truss to bearing plate capable of withstanding 100 lb uplift at joint(s) 4 except (jt=lb) 5=127.
- 6) This truss is designed in accordance with the 2018 International Residential Code sections R502.11.1 and R802.10.2 and referenced standard ANSI/TPI 1.



March 16, 2020

WARNING - Verify design parameters and READ NOTES ON THIS AND INCLUDED MITEK REFERENCE PAGE MII-7473 rev. 10/03/2015 BEFORE USE.

Design valid for use only with MiTek® connectors. This design is based only upon parameters shown, and is for an individual building component, not a truss system. Before use, the building designer must verify the applicability of design parameters and properly incorporate this design into the overall building design. Bracing indicated is to prevent buckling of individual truss web and/or chord members only. Additional temporary and permanent bracing is always required for stability and to prevent collapse with possible personal injury and property damage. For general guidance regarding the fabrication, storage, delivery, erection and bracing of trusses and truss systems, see **ANSI/TPI1 Quality Criteria, DSB-89 and BCSI Building Component Safety Information** available from Truss Plate Institute, 218 N. Lee Street, Suite 312, Alexandria, VA 22314.




16023 Swingley Ridge Rd
Chesterfield, MO 63017

Job	Truss	Truss Type	Qty	Ply	Lot 43 HT	I40626101
400379	V6	Valley	1	1	Job Reference (optional)	

Wheeler Lumber, Waverly, KS 66871

8.240 s Mar 9 2020 MiTek Industries, Inc. Mon Mar 16 09:27:00 2020 Page 1
ID:2ncXplsXOfbjlB6l7Q?gPMzrYWU-nB3H9EHc169AQHPEl1Jo1LFH3N94UCjShtWrvvzaP39

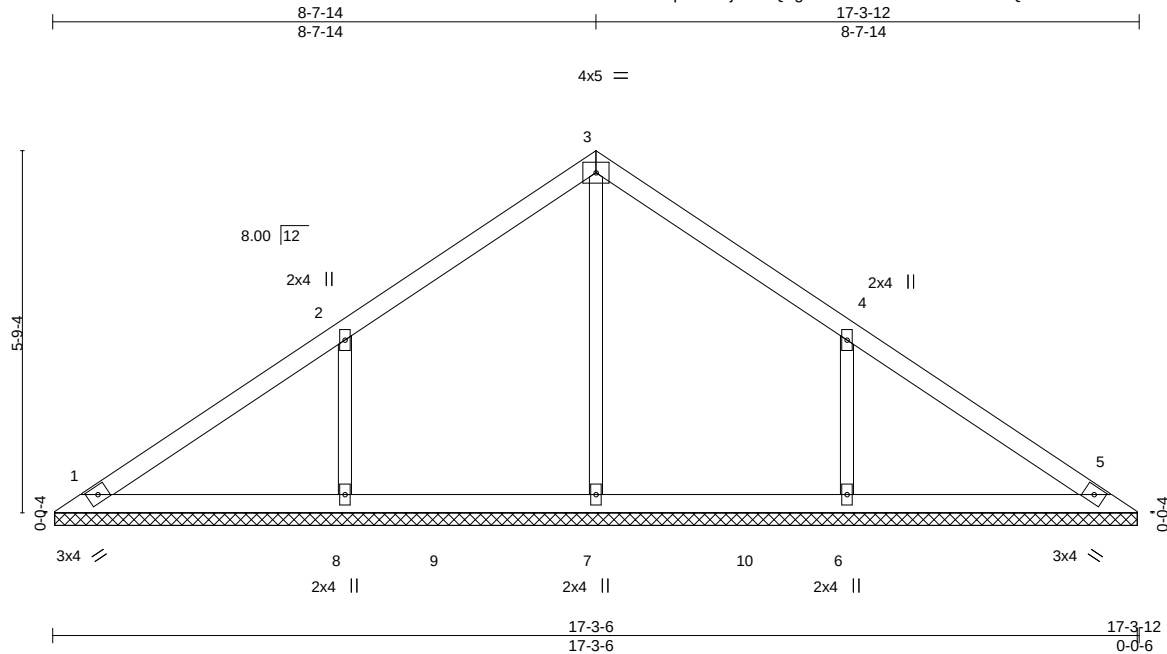

LOADING (psf)	SPACING-	2-0-0	CSI.	DEFL.	in	(loc)	l/defl	L/d	PLATES	GRIP
TCLL 25.0	Plate Grip DOL	1.15	TC 0.23	Vert(LL)	n/a	-	n/a	999	MT20	197/144
TCDL 10.0	Lumber DOL	1.15	BC 0.14	Vert(CT)	n/a	-	n/a	999		
BCLL 0.0 *	Rep Stress Incr	YES	WB 0.13	Horz(CT)	0.00	5	n/a	n/a		
BCDL 10.0	Code IRC2018/TPI2014		Matrix-S						Weight: 50 lb	FT = 10%

LUMBER-

TOP CHORD 2x4 SPF No.2
BOT CHORD 2x4 SPF No.2
OTHERS 2x3 SPF No.2

BRACING-

TOP CHORD Structural wood sheathing directly applied or 6-0-0 oc purlins.
BOT CHORD Rigid ceiling directly applied or 10-0-0 oc bracing.

REACTIONS.


All bearings 17-3-0.
(lb) - Max Horz 1=142(LC 7)
Max Uplift All uplift 100 lb or less at joint(s) 1 except 8=176(LC 8), 6=175(LC 9)
Max Grav All reactions 250 lb or less at joint(s) 1, 5 except 7=350(LC 15), 8=535(LC 15), 6=535(LC 16)

FORCES.

(lb) - Max. Comp./Max. Ten. - All forces 250 (lb) or less except when shown.
WEBS 2-8=-355/222, 4-6=-355/222

NOTES-

- Unbalanced roof live loads have been considered for this design.
- Wind: ASCE 7-16; Vult=115mph (3-second gust) Vasd=91mph; TCDL=6.0psf; BCDL=6.0psf; h=25ft; Cat. II; Exp C; Enclosed; MWFRS (envelope) gable end zone; cantilever left and right exposed; end vertical left and right exposed; Lumber DOL=1.60 plate grip DOL=1.60
- Gable requires continuous bottom chord bearing.
- This truss has been designed for a 10.0 psf bottom chord live load nonconcurrent with any other live loads.
- * This truss has been designed for a live load of 20.0psf on the bottom chord in all areas where a rectangle 3-6-0 tall by 2-0-0 wide will fit between the bottom chord and any other members, with BCDL = 10.0psf.
- Provide mechanical connection (by others) of truss to bearing plate capable of withstanding 100 lb uplift at joint(s) 1 except (jt=lb) 8=176, 6=175.
- This truss is designed in accordance with the 2018 International Residential Code sections R502.11.1 and R802.10.2 and referenced standard ANSI/TPI 1.

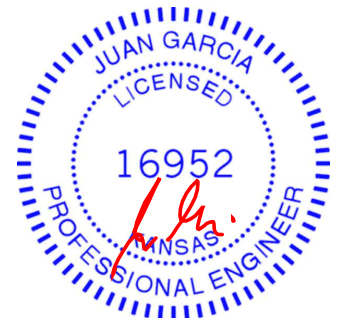

March 16, 2020

WARNING - Verify design parameters and READ NOTES ON THIS AND INCLUDED MITEK REFERENCE PAGE MII-7473 rev. 10/03/2015 BEFORE USE.

Design valid for use only with MiTek® connectors. This design is based only upon parameters shown, and is for an individual building component, not a truss system. Before use, the building designer must verify the applicability of design parameters and properly incorporate this design into the overall building design. Bracing indicated is to prevent buckling of individual truss web and/or chord members only. Additional temporary and permanent bracing is always required for stability and to prevent collapse with possible personal injury and property damage. For general guidance regarding the fabrication, storage, delivery, erection and bracing of trusses and truss systems, see **ANSI/TPI1 Quality Criteria, DSB-89 and BCSI Building Component Safety Information** available from Truss Plate Institute, 218 N. Lee Street, Suite 312, Alexandria, VA 22314.




16023 Swingley Ridge Rd
Chesterfield, MO 63017

Job	Truss	Truss Type	Qty	Ply	Lot 43 HT	I40626102
400379	V7	Valley	1	1		
Job Reference (optional)						

Wheeler Lumber, Waverly, KS 66871

8.240 s Mar 9 2020 MiTek Industries, Inc. Mon Mar 16 09:27:02 2020 Page 1
ID:2ncXplsXOfbjIB6I7Q?gPMzrYWU-kaA2awJsZjPugbZdsSLG6mldUAs8y7kk9B?yznzaP37

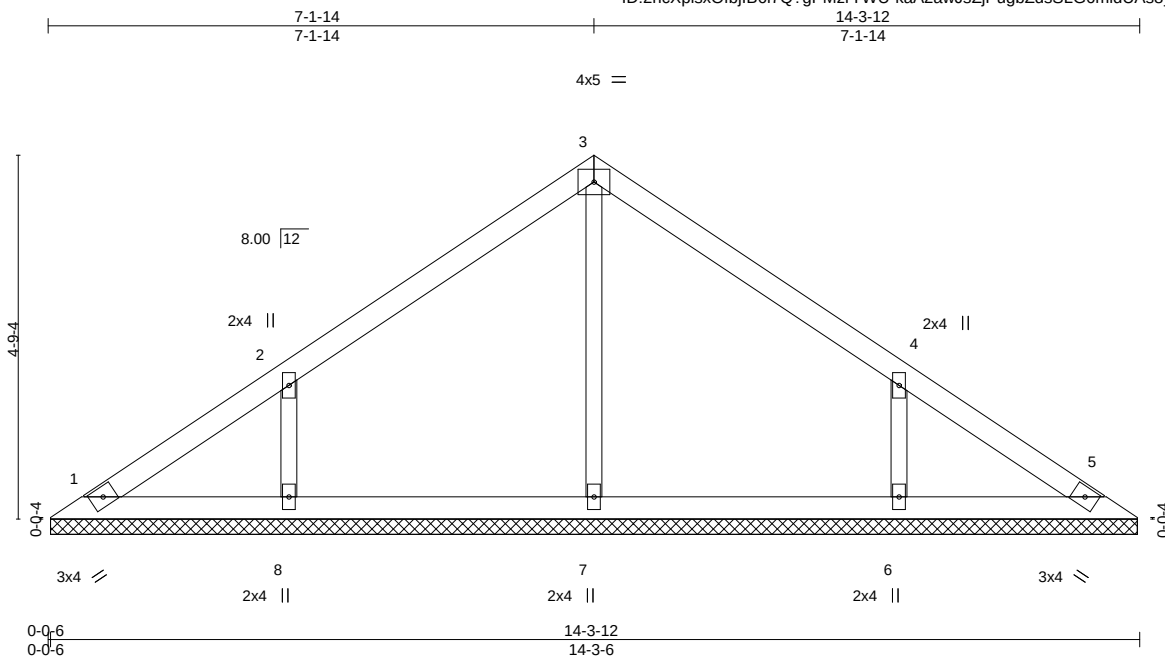

LOADING (psf)	SPACING-	2-0-0	CSI.	DEFL.	in	(loc)	l/defl	L/d	PLATES	GRIP
TCLL 25.0	Plate Grip DOL	1.15	TC 0.17	Vert(LL)	n/a	-	n/a	999	MT20	197/144
TCDL 10.0	Lumber DOL	1.15	BC 0.10	Vert(CT)	n/a	-	n/a	999		
BCLL 0.0 *	Rep Stress Incr	YES	WB 0.10	Horz(CT)	0.00	5	n/a	n/a		
BCDL 10.0	Code IRC2018/TPI2014		Matrix-S						Weight: 40 lb	FT = 10%

LUMBER-

TOP CHORD 2x4 SPF No.2
BOT CHORD 2x4 SPF No.2
OTHERS 2x3 SPF No.2

BRACING-

TOP CHORD Structural wood sheathing directly applied or 6-0-0 oc purlins.
BOT CHORD Rigid ceiling directly applied or 10-0-0 oc bracing.

REACTIONS.

All bearings 14-3-0.
(lb) - Max Horz 1=-116(LC 4)
Max Uplift All uplift 100 lb or less at joint(s) 1 except 8=-146(LC 8), 6=-146(LC 9)
Max Grav All reactions 250 lb or less at joint(s) 1, 5 except 7=280(LC 1), 8=370(LC 15), 6=370(LC 16)

FORCES.

(lb) - Max. Comp./Max. Ten. - All forces 250 (lb) or less except when shown.
WEBS 2-8=-294/187, 4-6=-294/187

NOTES-

- Unbalanced roof live loads have been considered for this design.
- Wind: ASCE 7-16; Vult=115mph (3-second gust) Vasd=91mph; TCDL=6.0psf; BCDL=6.0psf; h=25ft; Cat. II; Exp C; Enclosed; MWFRS (envelope) gable end zone; cantilever left and right exposed; end vertical left and right exposed; Lumber DOL=1.60 plate grip DOL=1.60
- Gable requires continuous bottom chord bearing.
- This truss has been designed for a 10.0 psf bottom chord live load nonconcurrent with any other live loads.
- * This truss has been designed for a live load of 20.0psf on the bottom chord in all areas where a rectangle 3-6-0 tall by 2-0-0 wide will fit between the bottom chord and any other members.
- Provide mechanical connection (by others) of truss to bearing plate capable of withstanding 100 lb uplift at joint(s) 1 except (jt=lb) 8=146, 6=146.
- This truss is designed in accordance with the 2018 International Residential Code sections R502.11.1 and R802.10.2 and referenced standard ANSI/TPI 1.



March 16, 2020

WARNING - Verify design parameters and READ NOTES ON THIS AND INCLUDED MITEK REFERENCE PAGE MII-7473 rev. 10/03/2015 BEFORE USE.

Design valid for use only with MiTek® connectors. This design is based only upon parameters shown, and is for an individual building component, not a truss system. Before use, the building designer must verify the applicability of design parameters and properly incorporate this design into the overall building design. Bracing indicated is to prevent buckling of individual truss web and/or chord members only. Additional temporary and permanent bracing is always required for stability and to prevent collapse with possible personal injury and property damage. For general guidance regarding the fabrication, storage, delivery, erection and bracing of trusses and truss systems, see **ANSI/TPI1 Quality Criteria, DSB-89 and BCSI Building Component Safety Information** available from Truss Plate Institute, 218 N. Lee Street, Suite 312, Alexandria, VA 22314.




16023 Swingley Ridge Rd
Chesterfield, MO 63017

Job	Truss	Truss Type	Qty	Ply	Lot 43 HT	I40626103
400379	V8	Valley	1	1	Job Reference (optional)	


Wheeler Lumber, Waverly, KS 66871

8.240 s Mar 9 2020 MiTek Industries, Inc. Mon Mar 16 09:27:05 2020 Page 1
ID:2ncXplsxOfbjlB6l7Q?gPMzrYWU-89sACyLLsenSX2HCYavzkPM5TOsr9UYBr9Dca6zaP34

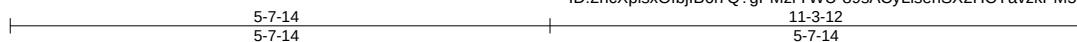

6x6 =

Scale: 1/2"=1'

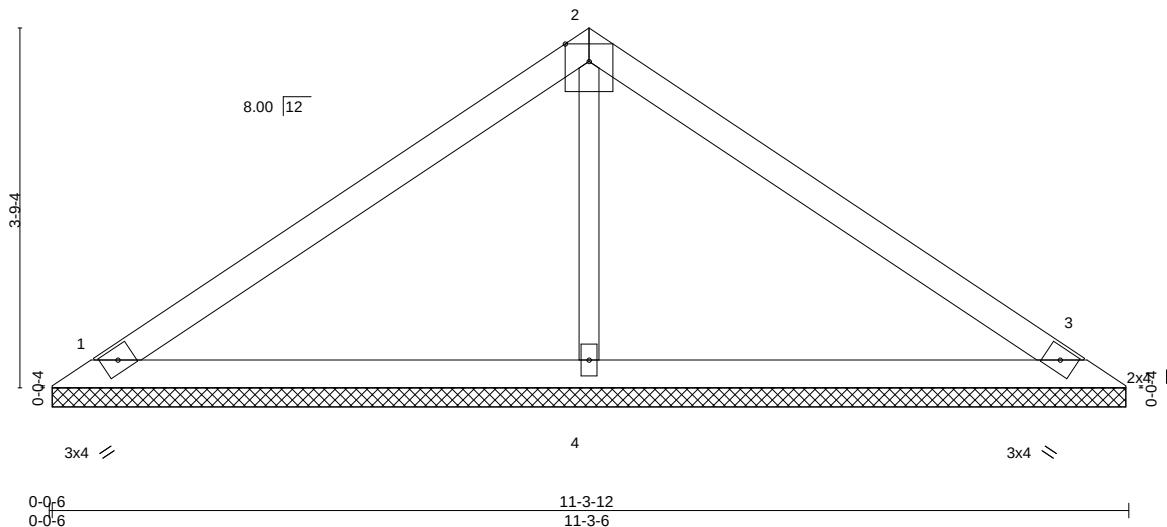

LOADING (psf)	SPACING-	2-0-0	CSI.	DEFL.	in (loc)	l/defl	L/d	PLATES	GRIP
TCLL 25.0	Plate Grip DOL	1.15	TC 0.38	Vert(LL)	n/a	-	n/a	MT20	197/144
TCDL 10.0	Lumber DOL	1.15	BC 0.23	Vert(CT)	n/a	-	n/a		
BCLL 0.0 *	Rep Stress Incr	YES	WB 0.09	Horz(CT)	0.00	3	n/a		
BCDL 10.0	Code IRC2018/TPI2014		Matrix-S					Weight: 30 lb	FT = 10%

LUMBER-

TOP CHORD 2x4 SPF No.2
BOT CHORD 2x4 SPF No.2
OTHERS 2x3 SPF No.2

BRACING-

TOP CHORD Structural wood sheathing directly applied or 6-0-0 oc purlins.
BOT CHORD Rigid ceiling directly applied or 10-0-0 oc bracing.

REACTIONS.


(size) 1=11-3-0, 3=11-3-0, 4=11-3-0
Max Horz 1=-90(LC 4)
Max Uplift 1=-45(LC 8), 3=-57(LC 9), 4=-18(LC 8)
Max Grav 1=239(LC 1), 3=239(LC 1), 4=453(LC 1)

FORCES. (lb) - Max. Comp./Max. Ten. - All forces 250 (lb) or less except when shown.

WEBS 2-4=-295/75

NOTES-

- Unbalanced roof live loads have been considered for this design.
- Wind: ASCE 7-16; Vult=115mph (3-second gust) Vasd=91mph; TCDL=6.0psf; BCDL=6.0psf; h=25ft; Cat. II; Exp C; Enclosed; MWFRS (envelope) gable end zone; cantilever left and right exposed; end vertical left and right exposed; Lumber DOL=1.60 plate grip DOL=1.60
- Gable requires continuous bottom chord bearing.
- This truss has been designed for a 10.0 psf bottom chord live load nonconcurrent with any other live loads.
- * This truss has been designed for a live load of 20.0psf on the bottom chord in all areas where a rectangle 3-6-0 tall by 2-0-0 wide will fit between the bottom chord and any other members.
- Provide mechanical connection (by others) of truss to bearing plate capable of withstanding 100 lb uplift at joint(s) 1, 3, 4.
- This truss is designed in accordance with the 2018 International Residential Code sections R502.11.1 and R802.10.2 and referenced standard ANSI/TPI 1.

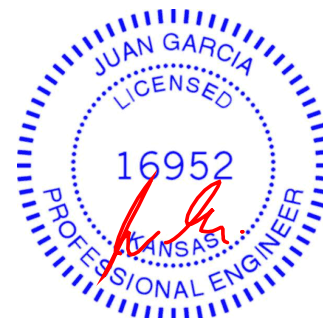

March 16,2020

WARNING - Verify design parameters and READ NOTES ON THIS AND INCLUDED MITEK REFERENCE PAGE MII-7473 rev. 10/03/2015 BEFORE USE.

Design valid for use only with MiTek® connectors. This design is based only upon parameters shown, and is for an individual building component, not a truss system. Before use, the building designer must verify the applicability of design parameters and properly incorporate this design into the overall building design. Bracing indicated is to prevent buckling of individual truss web and/or chord members only. Additional temporary and permanent bracing is always required for stability and to prevent collapse with possible personal injury and property damage. For general guidance regarding the fabrication, storage, delivery, erection and bracing of trusses and truss systems, see **ANSI/TPI1 Quality Criteria, DSB-89 and BCSI Building Component Safety Information** available from Truss Plate Institute, 218 N. Lee Street, Suite 312, Alexandria, VA 22314.




16023 Swingley Ridge Rd
Chesterfield, MO 63017

Job	Truss	Truss Type	Qty	Ply	Lot 43 HT	I40626104
400379	V9	Valley	1	1		

Wheeler Lumber, Waverly, KS 66871

8.240 s Mar 9 2020 MiTek Industries, Inc. Mon Mar 16 09:27:07 2020 Page 1
ID:2ncXplsXOfbjIB6i7Q?gPMzrYWU-4X_xdeN?OF2AmMRaf?xRpqST_BZ2dOrUITiif?zaP32

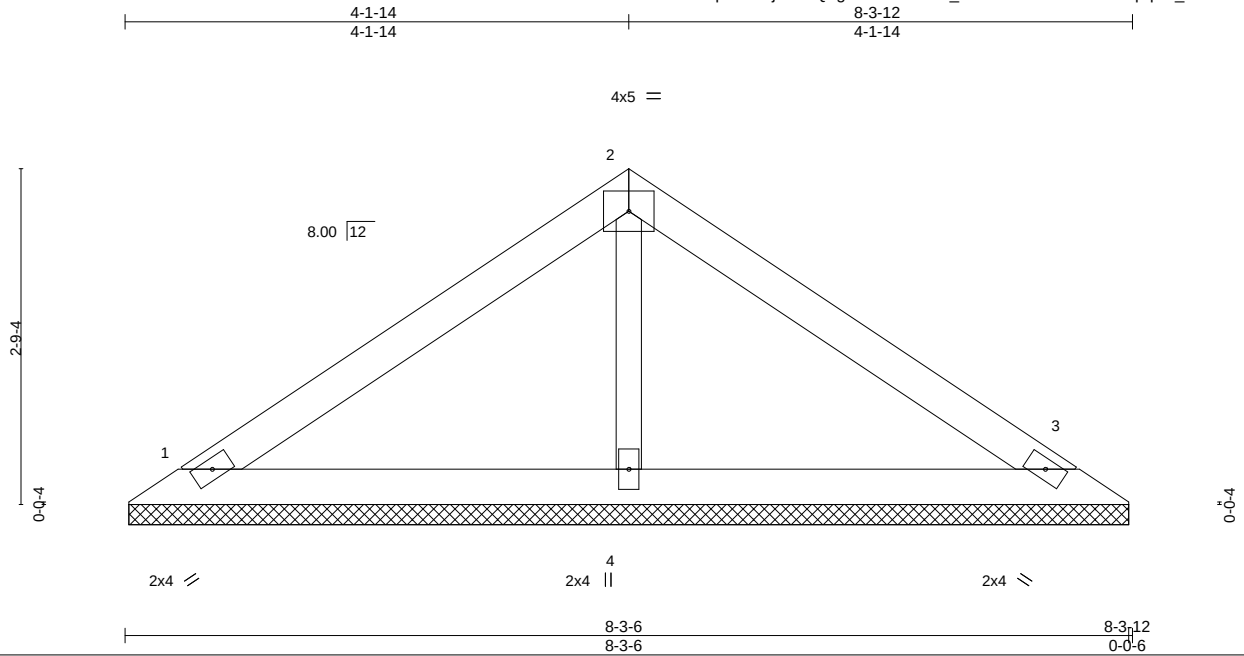

Scale = 1:19.0

LOADING (psf)	SPACING-	2-0-0	CSI.	DEFL.	in	(loc)	l/defl	L/d	PLATES	GRIP
TCLL 25.0	Plate Grip DOL	1.15	TC 0.25	Vert(LL)	n/a	-	n/a	999	MT20	197/144
TCDL 10.0	Lumber DOL	1.15	BC 0.12	Vert(CT)	n/a	-	n/a	999		
BCLL 0.0 *	Rep Stress Incr	YES	WB 0.04	Horz(CT)	0.00	3	n/a	n/a		
BCDL 10.0	Code IRC2018/TPI2014		Matrix-P						Weight: 21 lb	FT = 10%

LUMBER-

TOP CHORD 2x4 SPF No.2
BOT CHORD 2x4 SPF No.2
OTHERS 2x3 SPF No.2

BRACING-

TOP CHORD Structural wood sheathing directly applied or 6-0-0 oc purlins.
BOT CHORD Rigid ceiling directly applied or 10-0-0 oc bracing.

REACTIONS.

(size) 1=8-3-0, 3=8-3-0, 4=8-3-0
Max Horz 1=-64(LC 4)
Max Uplift 1=-41(LC 8), 3=-49(LC 9)
Max Grav 1=186(LC 1), 3=186(LC 1), 4=289(LC 1)

FORCES. (lb) - Max. Comp./Max. Ten. - All forces 250 (lb) or less except when shown.

NOTES-

- Unbalanced roof live loads have been considered for this design.
- Wind: ASCE 7-16; Vult=115mph (3-second gust) Vasd=91mph; TCDL=6.0psf; BCDL=6.0psf; h=25ft; Cat. II; Exp C; Enclosed; MWFRS (envelope) gable end zone; cantilever left and right exposed; end vertical left and right exposed; Lumber DOL=1.60 plate grip DOL=1.60
- Gable requires continuous bottom chord bearing.
- This truss has been designed for a 10.0 psf bottom chord live load nonconcurrent with any other live loads.
- * This truss has been designed for a live load of 20.0psf on the bottom chord in all areas where a rectangle 3-6-0 tall by 2-0-0 wide will fit between the bottom chord and any other members.
- Provide mechanical connection (by others) of truss to bearing plate capable of withstanding 100 lb uplift at joint(s) 1, 3.
- This truss is designed in accordance with the 2018 International Residential Code sections R502.11.1 and R802.10.2 and referenced standard ANSI/TPI 1.



March 16, 2020


WARNING - Verify design parameters and READ NOTES ON THIS AND INCLUDED MITEK REFERENCE PAGE MII-7473 rev. 10/03/2015 BEFORE USE.

Design valid for use only with MiTek® connectors. This design is based only upon parameters shown, and is for an individual building component, not a truss system. Before use, the building designer must verify the applicability of design parameters and properly incorporate this design into the overall building design. Bracing indicated is to prevent buckling of individual truss web and/or chord members only. Additional temporary and permanent bracing is always required for stability and to prevent collapse with possible personal injury and property damage. For general guidance regarding the fabrication, storage, delivery, erection and bracing of trusses and truss systems, see **ANSI/TPI1 Quality Criteria, DSB-89 and BCSI Building Component Safety Information** available from Truss Plate Institute, 218 N. Lee Street, Suite 312, Alexandria, VA 22314.



16023 Swingley Ridge Rd
Chesterfield, MO 63017

Wheeler Lumber, Waverly, KS 66871 8.240 s Mar 9 2020 MiTek Industries, Inc. Mon Mar 16 09:26:53 2020 Page 1
ID:2ncXplsxOfbjIB6l7Q?gPMzrYWU-Vr8ehrCDhyH95CNur3h9Ft6BYoxL3iQ4HJz9pzaP3G
2-7-14 5-3-12
2-7-14 2-7-14
4x5 = Scale = 1:13.7

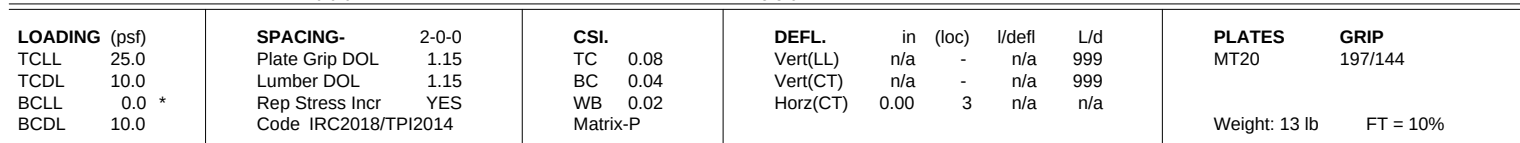

REACTIONS. (size) 1=5-3-0, 3=5-3-0, 4=5-3-0
 Max Horz 1=-38(LC 4)
 Max Uplift 1=-24(LC 8), 3=-29(LC 9)
 Max Grav 1=110(LC 1), 3=110(LC 1), 4=171(LC 1)

NOTES:-

- 1) Unbalanced roof live loads have been considered for this design.
- 2) Wind: ASCE 7-16; Vult=115mph (3-second gust) Vasd=91mph; TCDL=6.0psf; BCDL=6.0psf; h=25ft; Cat. II; Exp C; Enclosed; MWFRS (envelope) gable end zone; cantilever left and right exposed ; end vertical left and right exposed; Lumber DOL=1.60 plate grip DOL=1.60
- 3) Gable requires continuous bottom chord bearing.
- 4) This truss has been designed for a 10.0 psf bottom chord live load nonconcurrent with any other live loads.
- 5) * This truss has been designed for a live load of 20.0psf on the bottom chord in all areas where a rectangle 3-6-0 tall by 2-0-0 wide will fit between the bottom chord and any other members.
- 6) Provide mechanical connection (by others) of truss to bearing plate capable of withstanding 100 lb uplift at joint(s) 1, 3.
- 7) This truss is designed in accordance with the 2018 International Residential Code sections R502.11.1 and R802.10.2 and referenced standard ANSI/TPI 1.



 WARNING - Verify design parameters and READ NOTES ON THIS AND INCLUDED MITEK REFERENCE PAGE MII-7473 rev. 10/03/2015 BEFORE USE.


Design valid for use only with MiTek® connectors. This design is based only upon parameters shown, and is for an individual building component, not a truss system. Before use, the building designer must verify the applicability of design parameters and properly incorporate this design into the overall building design. Bracing indicated is to prevent buckling of individual truss web and/or chord members only. Additional temporary and permanent bracing is always required for stability and to prevent collapse with possible personal injury and property damage. For general guidance regarding the fabrication, storage, delivery, erection and bracing of trusses and truss systems, see **ANSI/TPI1 Quality Criteria, DSB-89 and BCSI Building Component Safety Information** available from Truss Plate Institute, 218 N. Lee Street, Suite 312, Alexandria, VA 22314.




16023 Swingley Ridge Rd
Chesterfield, MO 63017

Symbols

PLATE LOCATION AND ORIENTATION

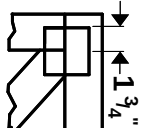

Center plate on joint unless X, Y offsets are indicated. Dimensions are in ft-in-sixteenths. Apply plates to both sides of truss and fully embed teeth.

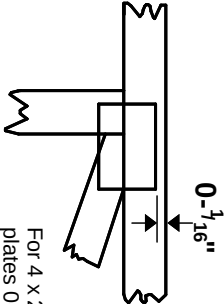

For 4 x 2 orientation, locate plates 0- $\frac{1}{16}$ " from outside edge of truss.

—
—
This symbol indicates the required direction of slots in connector plates.

*** Plate location details available in MITek 2012 software or upon request.**

PLATE SIZE

4 X 4


The first dimension is the plate width measured perpendicular to slots. Second dimension is the length parallel to slots.

LATERAL BRACING LOCATION



Indicated by symbol shown and/or by text in the bracing section of the output. Use T or I bracing if indicated.

BEARING

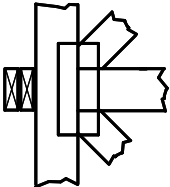


Indicates location where bearings (supports) occur. Icons vary but reaction section indicates joint number where bearings occur. Min size shown is for crushing only.

Industry Standards:

ANSI/TP1.1: National Design Specification for Metal Plate Connected Wood Truss Construction.
DSB-89: Building Component Safety Information, Guide to Good Practice for Handling, Installing & Bracing of Metal Plate Connected Wood Trusses.

Numbering System

6-4-8 dimensions shown in ft-in-sixteenths (Drawings not to scale)

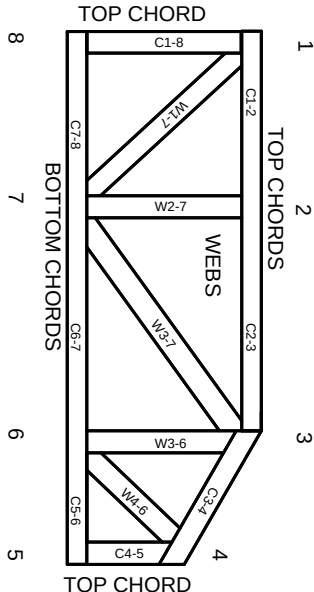

JOINTS ARE GENERALLY NUMBERED/LETTERED CLOCKWISE AROUND THE TRUSS STARTING AT THE JOINT FARTHEST TO THE LEFT.

CHORDS AND WEBS ARE IDENTIFIED BY END JOINT NUMBERS/LETTERS.

PRODUCT CODE APPROVALS

ICC-ES Reports:

ESR-1311, ESR-1352, ESR1988
ER-3907, ESR-2362, ESR-1397, ESR-3282

Trusses are designed for wind loads in the plane of the truss unless otherwise shown.

Lumber design values are in accordance with ANSI/TP1 1 section 6.3 These truss designs rely on lumber values established by others.

© 2012 MITek® All Rights Reserved



MITek Engineering Reference Sheet: MII-7473 rev. 10/03/2015



General Safety Notes

Failure to Follow Could Cause Property Damage or Personal Injury

1. Additional stability bracing for truss system, e.g. diagonal or X-bracing, is always required. See BCSI.
2. Truss bracing must be designed by an engineer. For wide truss spacing, individual lateral braces themselves may require bracing, or alternative Tor I bracing should be considered.
3. Never exceed the design loading shown and never stack materials on inadequately braced trusses.
4. Provide copies of this truss design to the building designer, erection supervisor, property owner and all other interested parties.
5. Cut members to bear tightly against each other.
6. Place plates on each face of truss at each joint and embed fully. Knots and wane at joint locations are regulated by ANSI/TP1 1.
7. Design assumes trusses will be suitably protected from the environment in accord with ANSI/TP1 1.
8. Unless otherwise noted, moisture content of lumber shall not exceed 19% at time of fabrication.
9. Unless expressly noted, this design is not applicable for use with fire retardant, preservative treated, or green lumber.
10. Camber is a non-structural consideration and is the responsibility of truss fabricator. General practice is to camber for dead load deflection.
11. Plate type, size, orientation and location dimensions indicated are minimum plating requirements.
12. Lumber used shall be of the species and size, and in all respects, equal to or better than that specified.
13. Top chords must be sheathed or purlins provided at spacing indicated on design.
14. Bottom chords require lateral bracing at 10 ft. spacing, or less, if no ceiling is installed, unless otherwise noted.
15. Connections not shown are the responsibility of others.
16. Do not cut or alter truss member or plate without prior approval of an engineer.
17. Install and load vertically unless indicated otherwise.
18. Use of green or treated lumber may pose unacceptable environmental, health or performance risks. Consult with project engineer before use.
19. Review all portions of this design (front, back, words and pictures) before use. Reviewing pictures alone is not sufficient.
20. Design assumes manufacture in accordance with ANSI/TP1 1 Quality Criteria.