


NW AUDUBON LANE

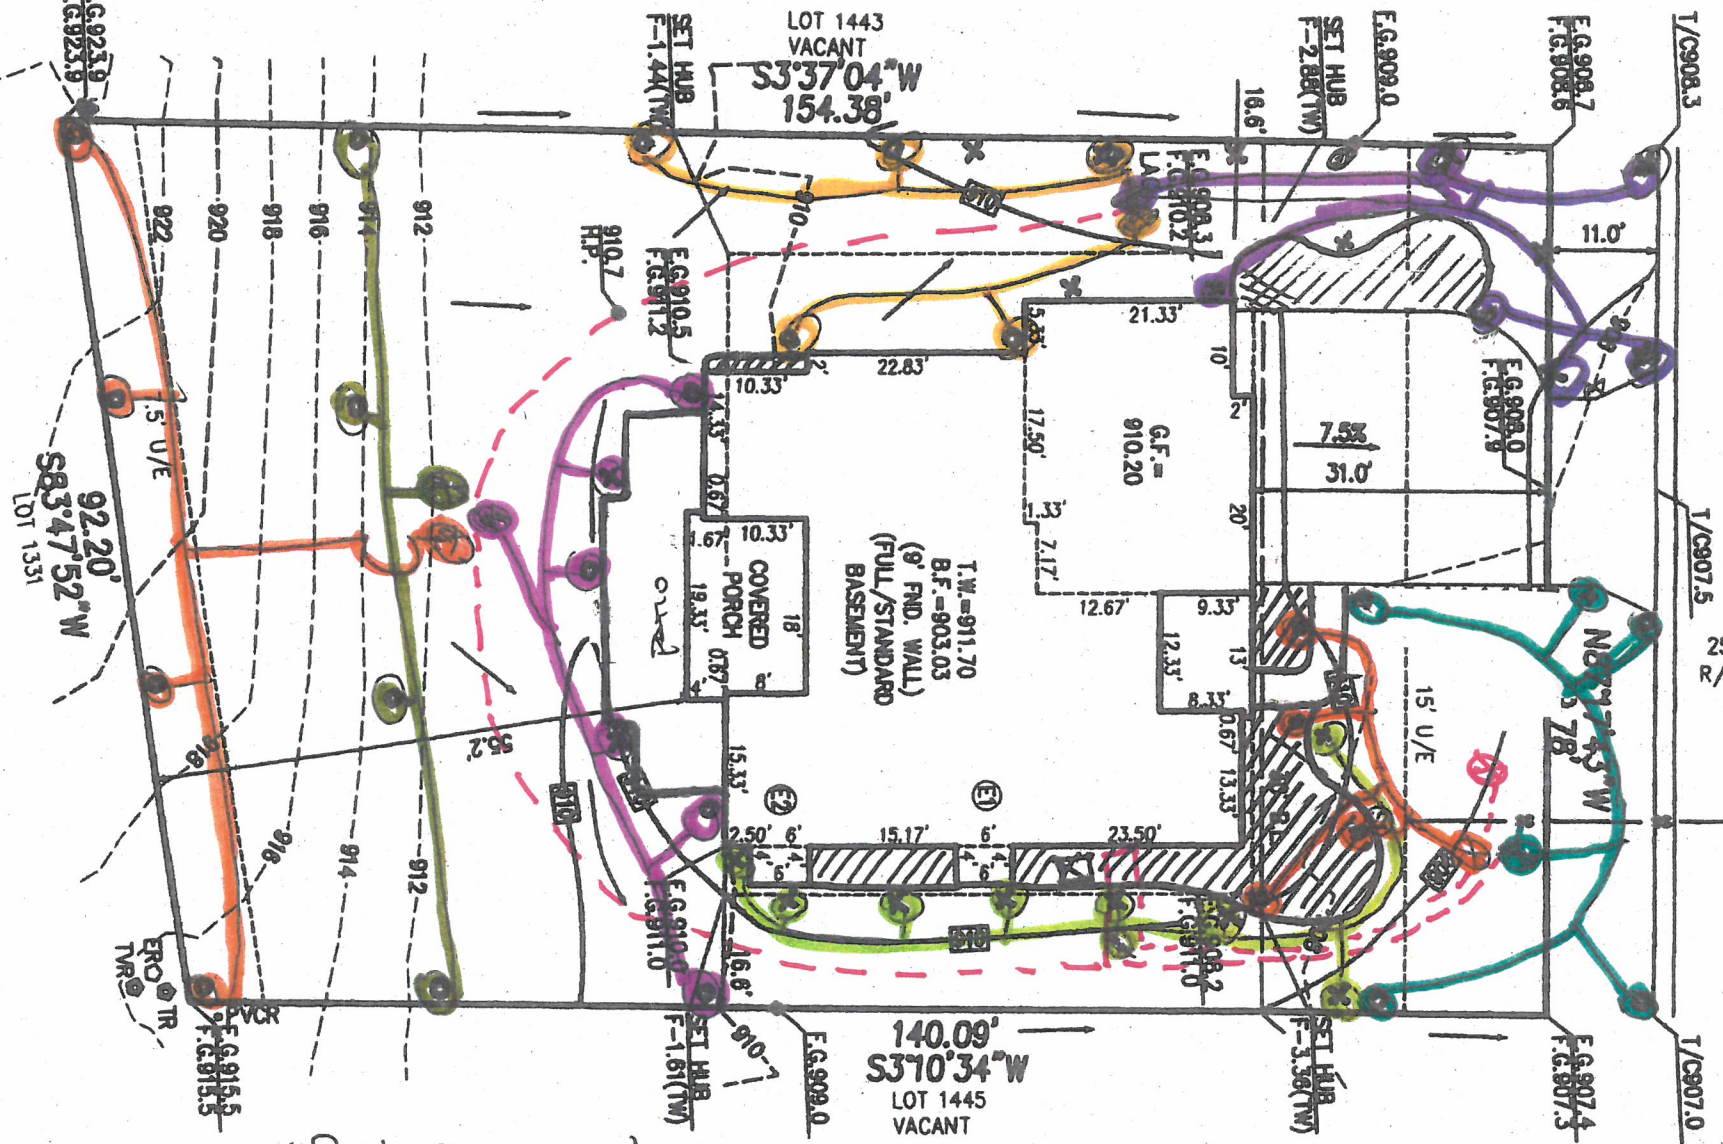

POTOPS
SPRAYS
SHEUB SPRAYS

TA 23+76
USER THEN
OF 6" PVC
B1.3%
= 896.4
E= 899.4
RESS WELL= 911.7
RESS WELL= 911.0
RESS WALL= 905.7
RESS WELL= 911.4
RESS WELL= 910.9
RESS WALL= 905.7
WEST ADJACENT GRADE

- NOTES:
1. SQUARE FOOTAGE OF DRIVEWAY AS SHOWN: 1,085
 2. 6 INCHES OF CLEARANCE IS REQUIRED FROM THE FINISHED GRADE TO THE SILL PLAT OF THE STRUCTURE. THE GRADE SHALL FALL A MINIMUM OF 6 INCHES WITH THE FIRST 10 FEET FROM THE FOUNDATION OF THE

REGIS.
2017 N.W. Audubon Ln. Lee's Summit, MO. 64081

8 Zones
3,301 SQ. FT.
3-30-19
DR
KID: YES