



LEE'S SUMMIT MISSOURI

Permit #PRSGN 2020 - 2034

SIGN PERMIT APPLICATION

Project Business Name: The Honey Baked Ham Co.

Project Address/Location: 293 NE Rice Rd.

Applicant: Elgie Longin / DBA Signway

Applicant's Address: 6714 S. Shippy Rd Blue Springs, Mo 64014

Applicant's Phone & Fax #: 816-224-2949

Applicant's Email Address: Signwayco@att.net

Type of Sign: Check only one

☒ Wall Sign (\$100)

☐ Monument/Detached Sign (\$100)

☐ Temporary Sign (\$50)

☐ Directional Sign (\$50)

Illumination: Specify whether the sign is illuminated

☒ Illuminated *

☐ Non-Illuminated

***NOTE:** IF BRANCH CIRCUIT IS NOT CURRENTLY AVAILABLE FOR ILLUMINATED SIGN, A LICENSED ELECTRICAL CONTRACTOR MUST OBTAIN ELECTRICAL PERMIT PRIOR TO INSTALLATION. ALL SIGNS INVOLVING INTERNAL LIGHTS OR OTHER ELECTRICAL DEVICES OR CIRCUITS SHALL DISPLAY A LABEL CERTIFYING IT AS BEING APPROVED BY THE UNDERWRITER'S LABORATORIES, INC.

Sign Dimensions and Setbacks for Wall and Monument/Detached Signs

Height of sign: 18' ft (X) Width of sign: 15' ft (=) Area of sign: 22.5 sq ft

Area of building façade/wall: 260 sq ft Total height of detached sign: _____ ft

Setbacks: front property line: _____ ft rear property line: _____ ft

side property line: _____ ft side property line: _____ ft

The applicant understands that this permit is issued only for work described here in and included in accompanying plans and specifications. All rights and privileges acquired under the provisions of this Ordinance, or any application thereto, are merely licenses revocable at any time by the Director of Development Services Department.

Elgie Longin

Signature of Applicant

7-20-20

Date

For City use only, do not write below this line.

Electrical Permit Required:

☐ N/A

☐ Yes

☐ No

Zoning: CP-2 Permit Fee: \$100

Receipt #: _____

Signature of Plans Examiner

Approved: _____
Planning Division Approval Date

Remarks:

STOREFRONT ELEVATION

HBH-CLRW-L-18 (White faces)

Scale: 3/8" = 1'-0"

E01


EXISTING CONDITIONS



EXISTING SIGNAGE TO BE REMOVED & REPLACED;
EXISTING "OPEN" WINDOW SIGN
TO BE RELOCATED OR DISCARDED

20'-0" TENANT SPACE

C/L

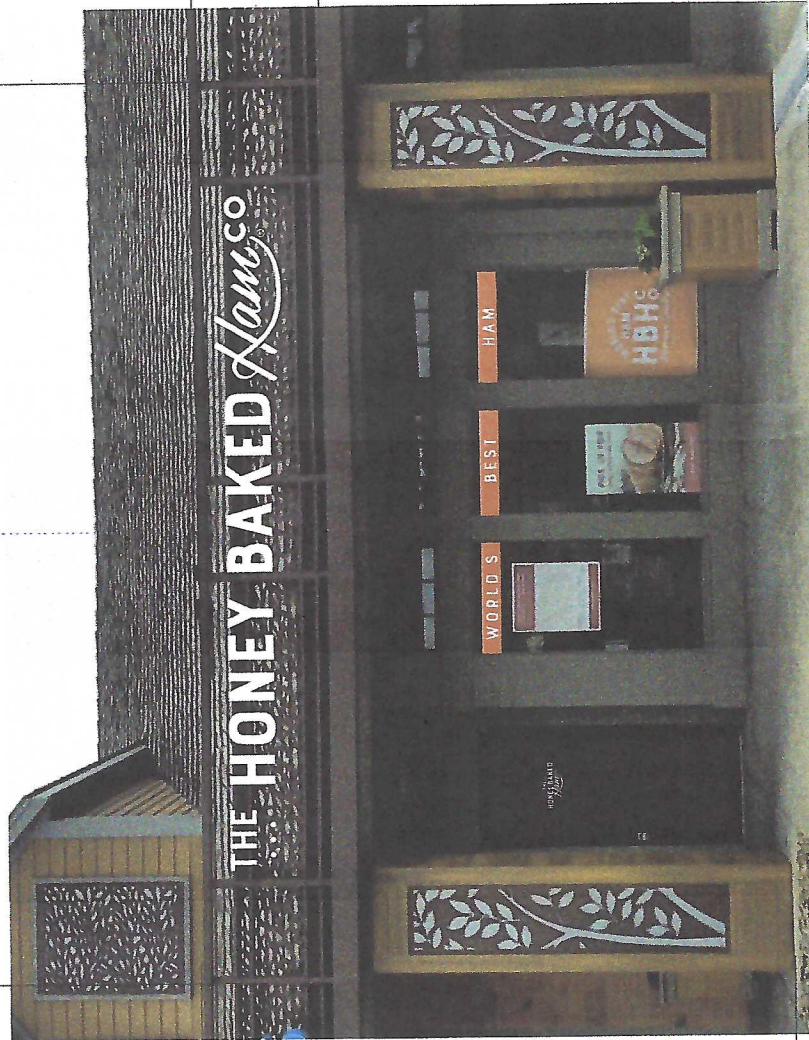

2'-9-1/2" C/L SIGN BAND

13'-0" OAH

REV	DATE	DESCRIPTION	BY	CHK	APP	DATE	DESCRIPTION	BY	CHK	APP	DATE	DESCRIPTION
Original	143963	06/02/20 TB										
Rev 1	144465	06/09/20 JT										
Rev 2	145271	06/19/20 TB										
Rev 3	145697	06/24/20 TB										
Rev 4	146268	07/07/20 LH										
Rev 5	146568	07/19/20 TB										
Rev 6	147011	07/19/20 TB										

PROJECT NUMBER:	N/A
PROJECT MANAGER:	KIM WALD
PROJECT NUMBER:	419
SITE NUMBER:	419
ELECTRONIC FILE NAME:	HHONEYBAKED HAM 2020.MOV
FILE NAME:	419_Lee Summit.cdr

CLIENT:	THE HONEY BAKED Hamco
ADDRESS:	793 NORTHEAST RICE ROAD LEES SUMMIT, MD 64086
PAGE NO.:	2

MC group | **icon**

8959 Tyler Boulevard
Morton Grove, IL 60053
846.527.4400
mcgroup-icon.com

1701 Golf Road 1-900
Rolling Meadows, IL 60008
877.740.4266


PRINTS ARE THE EXCLUSIVE PROPERTY OF MC GROUP/ICON. THIS MATERIAL SHALL NOT BE USED, DUPLICATED, OR OTHERWISE REPRODUCED WITHOUT THE PRIOR WRITTEN CONSENT OF MC GROUP/ICON.

STOREFRONT ELEVATION

HBH-CLRW-L-18 (White faces)


Scale: 3/4" = 1'-0"
22.4 square feet

E01

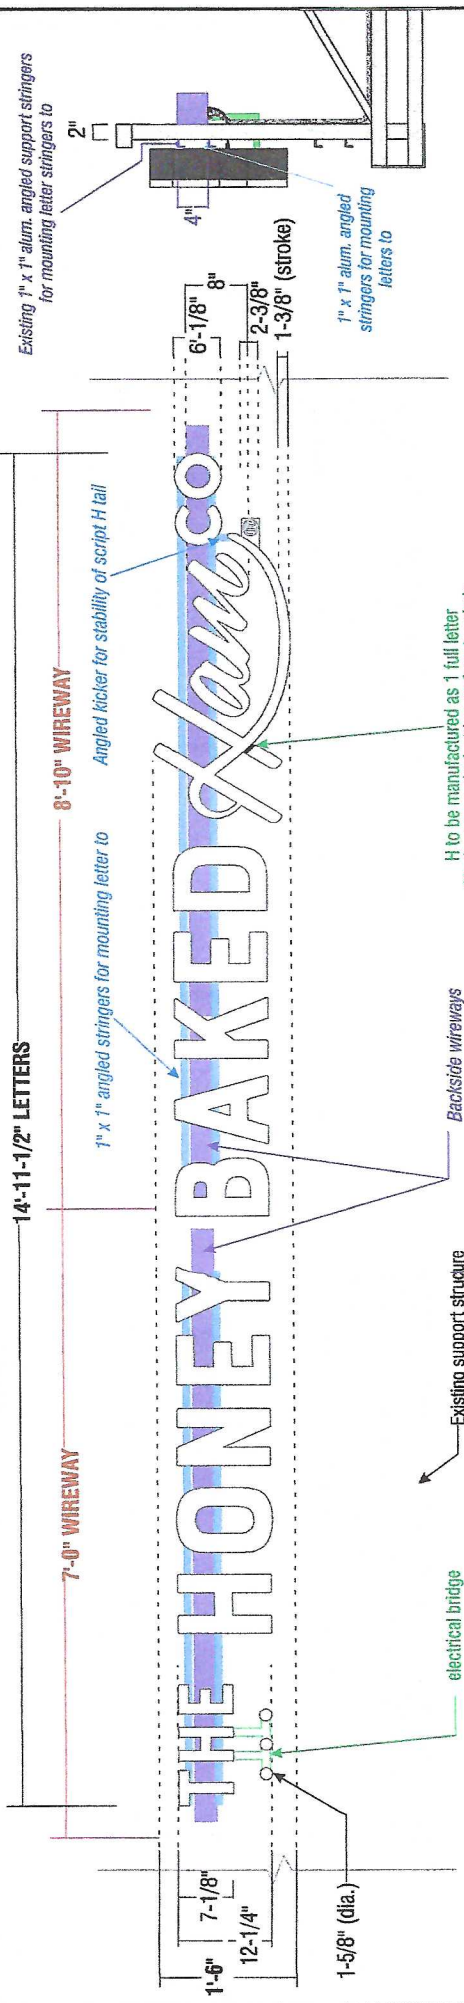

- FACES:** 3/16" #7328 White acrylic
Surface applied black opaque vinyl on 'H' to mimic standard 2 piece letter
- TRIMCAP:** 1" Jewelrite painted White
- RETURNS:** 5" deep .040 alum. - insides pre-painted White; Outsides painted Iron Mountain
- BACKS:** .063 Alum. - pre-painted White
- ILLUM:** White LED as required by manufacturer;
Power supplies housed within raceway
- Ⓢ:** Clear acrylic panel with surface applied die-cut vinyl;
Panel to be screwed directly into BACKSIDE of letter
- WIREWAY:** (2) Two 4" x 4" fab'd aluminum wireways to house all electrical components and fab'd aluminum electrical bridges; All painted to match existing support structure; Wireways to be mounted behind support structure as shown
- INSTALL:** Channel letters riveted to 1" x 1" angled stringers; Stringers mounted to existing 1" x 1" angled support stringers with threaded bolts and locking nuts; Electrical to run out of channel letters min. 3" below existing 1" x 1" angle except "co" letters

QUANTITY: (1) ONE letterset required for STOREFRONT elevation

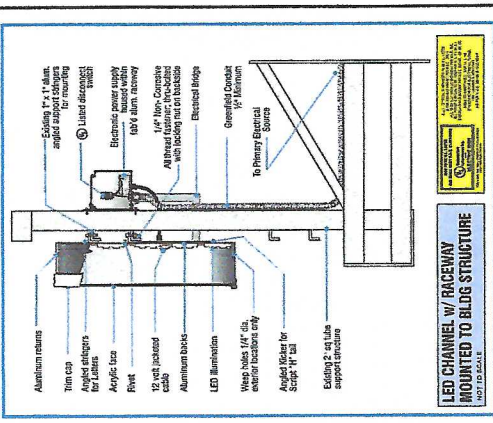

COLOR PALETTE:

- FACES:**
● #7328 White acrylic
- TRIMCAP:**
● White
- Ⓢ:**
● 3M 7725-10 White
- RETURNS:**
● BM 2134-30 Iron Mountain
- WIREWAY ELECT. BRIDGES:**
● HPO5132 Vainona Cocoa w/ 20% Black
- OPAQUE VINYL STRIPE**
● 3M 7725 - Black

NIGHT VIEW



		CLIENT: THE HONEY BAKED Hamco ... ADDRESS: 793 NORTHEAST RICE ROAD LEES SUMMIT, MO 64086 1701 Golf Road • 900 Rolling Meadows, IL 60068 800.627.4460 mcgroup-icn.com		PROJECT NUMBER: N/A PROJECT MANAGER: KIM WALD ELECTRONIC FILE NAME: HHONEYBAKEDHAM2020M01 419 Lee Summit.cdr		PO NUMBER: 586533 SITE NUMBER: 419 PAGE NO. 3		<table><tr><th>REV</th><th>DATE</th><th>DESCRIPTION</th></tr><tr><td>Original</td><td>1/3/93</td><td>06/02/20 TB</td></tr><tr><td>Rev 1</td><td>1/4/95</td><td>06/05/20 JT</td></tr><tr><td>Rev 2</td><td>1/4/97</td><td>06/19/20 TB</td></tr><tr><td>Rev 3</td><td>1/4/97</td><td>06/24/20 TB</td></tr><tr><td>Rev 4</td><td>1/4/96</td><td>07/07/20 LH</td></tr><tr><td>Rev 5</td><td>1/4/98</td><td>07/13/20 TB</td></tr><tr><td>Rev 6</td><td>1/7/11</td><td>07/16/20 TB</td></tr></table>		REV	DATE	DESCRIPTION	Original	1/3/93	06/02/20 TB	Rev 1	1/4/95	06/05/20 JT	Rev 2	1/4/97	06/19/20 TB	Rev 3	1/4/97	06/24/20 TB	Rev 4	1/4/96	07/07/20 LH	Rev 5	1/4/98	07/13/20 TB	Rev 6	1/7/11	07/16/20 TB	<table><tr><th>REV</th><th>DATE</th><th>DESCRIPTION</th></tr><tr><td></td><td></td><td>Added sign type B, section view and support structure</td></tr><tr><td></td><td></td><td>Revised to 1 piece solid "H"</td></tr><tr><td></td><td></td><td>Revised electrical bridge for dots & angle stringer placement</td></tr><tr><td></td><td></td><td>Revised section detail for angle stringers</td></tr></table>		REV	DATE	DESCRIPTION			Added sign type B, section view and support structure			Revised to 1 piece solid "H"			Revised electrical bridge for dots & angle stringer placement			Revised section detail for angle stringers	<table><tr><th>DATE</th><th>REV</th><th>DATE</th><th>REV</th><th>DATE</th><th>REV</th><th>DATE</th><th>REV</th></tr><tr><td></td><td></td><td></td><td></td><td></td><td></td><td></td><td></td></tr><tr><td></td><td></td><td></td><td></td><td></td><td></td><td></td><td></td></tr><tr><td></td><td></td><td></td><td></td><td></td><td></td><td></td><td></td></tr><tr><td></td><td></td><td></td><td></td><td></td><td></td><td></td><td></td></tr><tr><td></td><td></td><td></td><td></td><td></td><td></td><td></td><td></td></tr></table>		DATE	REV	DATE	REV	DATE	REV	DATE	REV	
REV	DATE	DESCRIPTION	
Original	1/3/93	06/02/20 TB	
Rev 1	1/4/95	06/05/20 JT	
Rev 2	1/4/97	06/19/20 TB	
Rev 3	1/4/97	06/24/20 TB	
Rev 4	1/4/96	07/07/20 LH	
Rev 5	1/4/98	07/13/20 TB	
Rev 6	1/7/11	07/16/20 TB	
REV	DATE	DESCRIPTION	
		Added sign type B, section view and support structure	
		Revised to 1 piece solid "H"	
		Revised electrical bridge for dots & angle stringer placement	
		Revised section detail for angle stringers	
DATE	REV	DATE	REV	DATE	REV	DATE	REV	
PRINTS ARE THE EXCLUSIVE PROPERTY OF MC GROUP, INC. THIS MATERIAL SHALL NOT BE USED, DUPLICATED, OR OTHERWISE REPRODUCED WITHOUT THE PRIOR WRITTEN CONSENT OF MC GROUP, INC.	

PRINTS ARE THE EXCLUSIVE PROPERTY OF MC GROUP/CON. THIS MATERIAL SHALL NOT BE USED, DUPLICATED, OR OTHERWISE REPRODUCED WITHOUT THE PRIOR WRITTEN CONSENT OF MC GROUP/CON.

Letter of Authorization

Property Address: Honey Baked Ham - #419 Lee Summit
793 NE Rice Road
Lee Summit, MO 64086

To Whom It May Concern:

As owners / Owners representative of the above referenced property I grant permission for MC Sign and its authorized agent, to install signage at this location. MC Sign and its authorized agents may also secure any necessary permits for the proposed signage in the County / City that this property is located.

Sincerely,

Signed: 

Printed Name: JOHN S. EVANS

Title: General Partner