


ELECTRICAL POWER (BY OTHERS) TO BE RUN WITHIN 3 FT. OF SIGN INSTALL LOCATION BEFORE INSTALL CAN BEGIN.

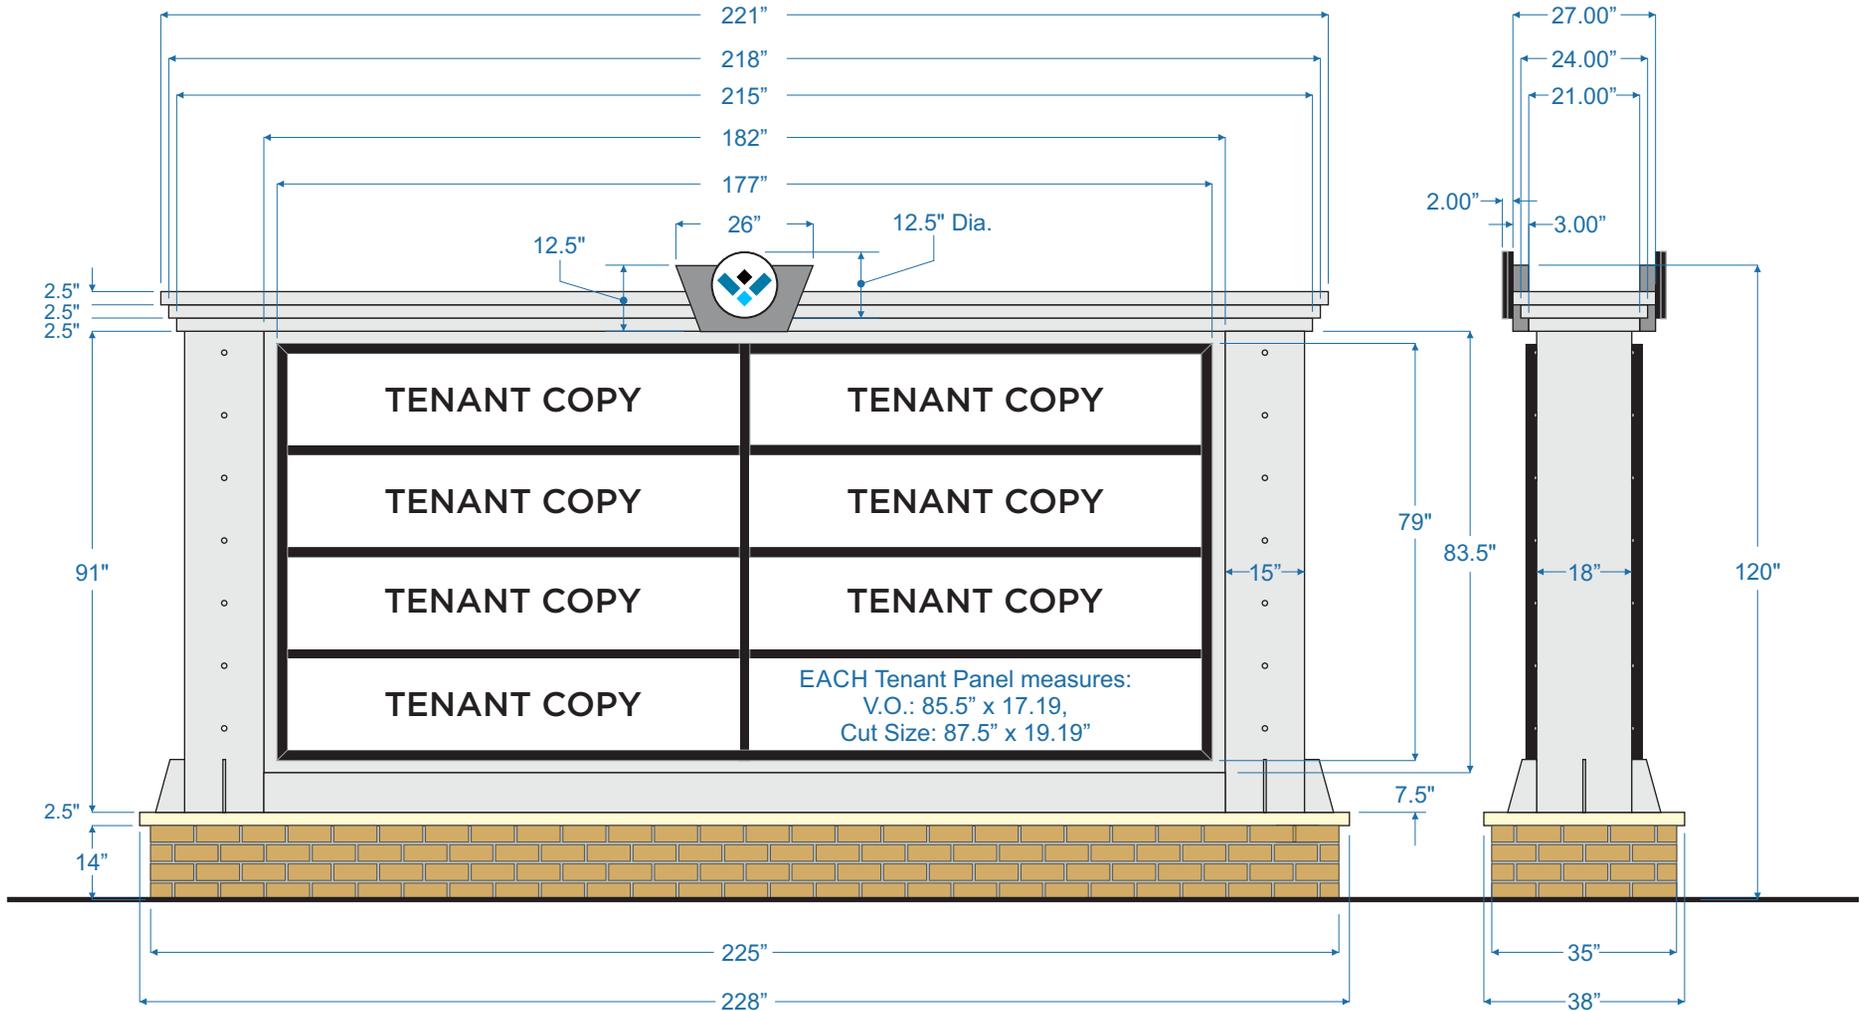

NOTE:
LOT 03 Monument

ILLUMINATED D/S MULTI-TENANT MONUMENT SIGN (EXTERIOR)

- Qty: (1) One Total Double-sided Illuminated Monument sign.
- Welded Aluminum framework, with painted Alum. skins.
- Tenant Panels removable for Name changes.
- Main Tenant Cabinet painted BLACK.
- Illumination via Internally-mounted WHITE LED's, (Tenant Panels/ Logo are illuminated).
- Circular Logo: WHITE Acrylic Face w/ colored Vinyl, BLACK Trimcap, BLACK Returns.
- Wedge-shaped Decorative gussets: 1/2 Acrylic, painted METALLIC SILVER.
- Side columns/ Tiered Topper painted METALLIC SILVER.
- Keystone-shaped Aluminum box painted MEDIUM GREY.
- Decorative Buttons: 1" Dia. Plastic, painted METALLIC SILVER.
- Brick/ Mortar Joints/ Capstone: Painted Faux HDU.

Drawing Prepared by:

Drawing Prepared for:

Rev #:	Req #:	Date	Req by:	Drawn by:	Revision Description:	Drawings are the exclusive property of Midwest Sign Company	
Original		5/26/20	JY	MG			
						Approved By:	Date:



Location: _____ Project #: _____

Loc # _____

Filename: Streets of West Pryor_Lot 03 Monument Sign_Lee's Summit_Rev01