



PAINTED STEEL/ ALUM. ENTRANCE SIGN (ILLUM.)

- Qty: (1) One Total Logo Sign
- Distance Sign sets in Front of Retaining Wall TBD

Drawing Prepared by:

Drawing Prepared for:

Location: _____ **Project #:** _____

Lee's Summit, MO


Loc # _____

Filename:
Streets Of West Pryor_Entrance Sign_Rev04



Rev #:	Req #:	Date	Req by:	Drawn by:	Revision Description:	Drawings are the exclusive property of Midwest Sign Company	
Original		4/06/20	JY	MG			
02		4/16/20	JY	MG	Provided 2 Frame options		
03		5/21/20	JY	MG	Change from 2 post layout to 4 posts		
04		6/22/20	JY	MG	Resize Ch. Ltrs (ONLY) for Max. 269 Sq. Ft.	Approved By:	Date:

**ELECTRICAL POWER (BY OTHERS) TO BE RUN WITHIN 3 FT. OF
SIGN INSTALL LOCATION BEFORE INSTALL CAN BEGIN.**

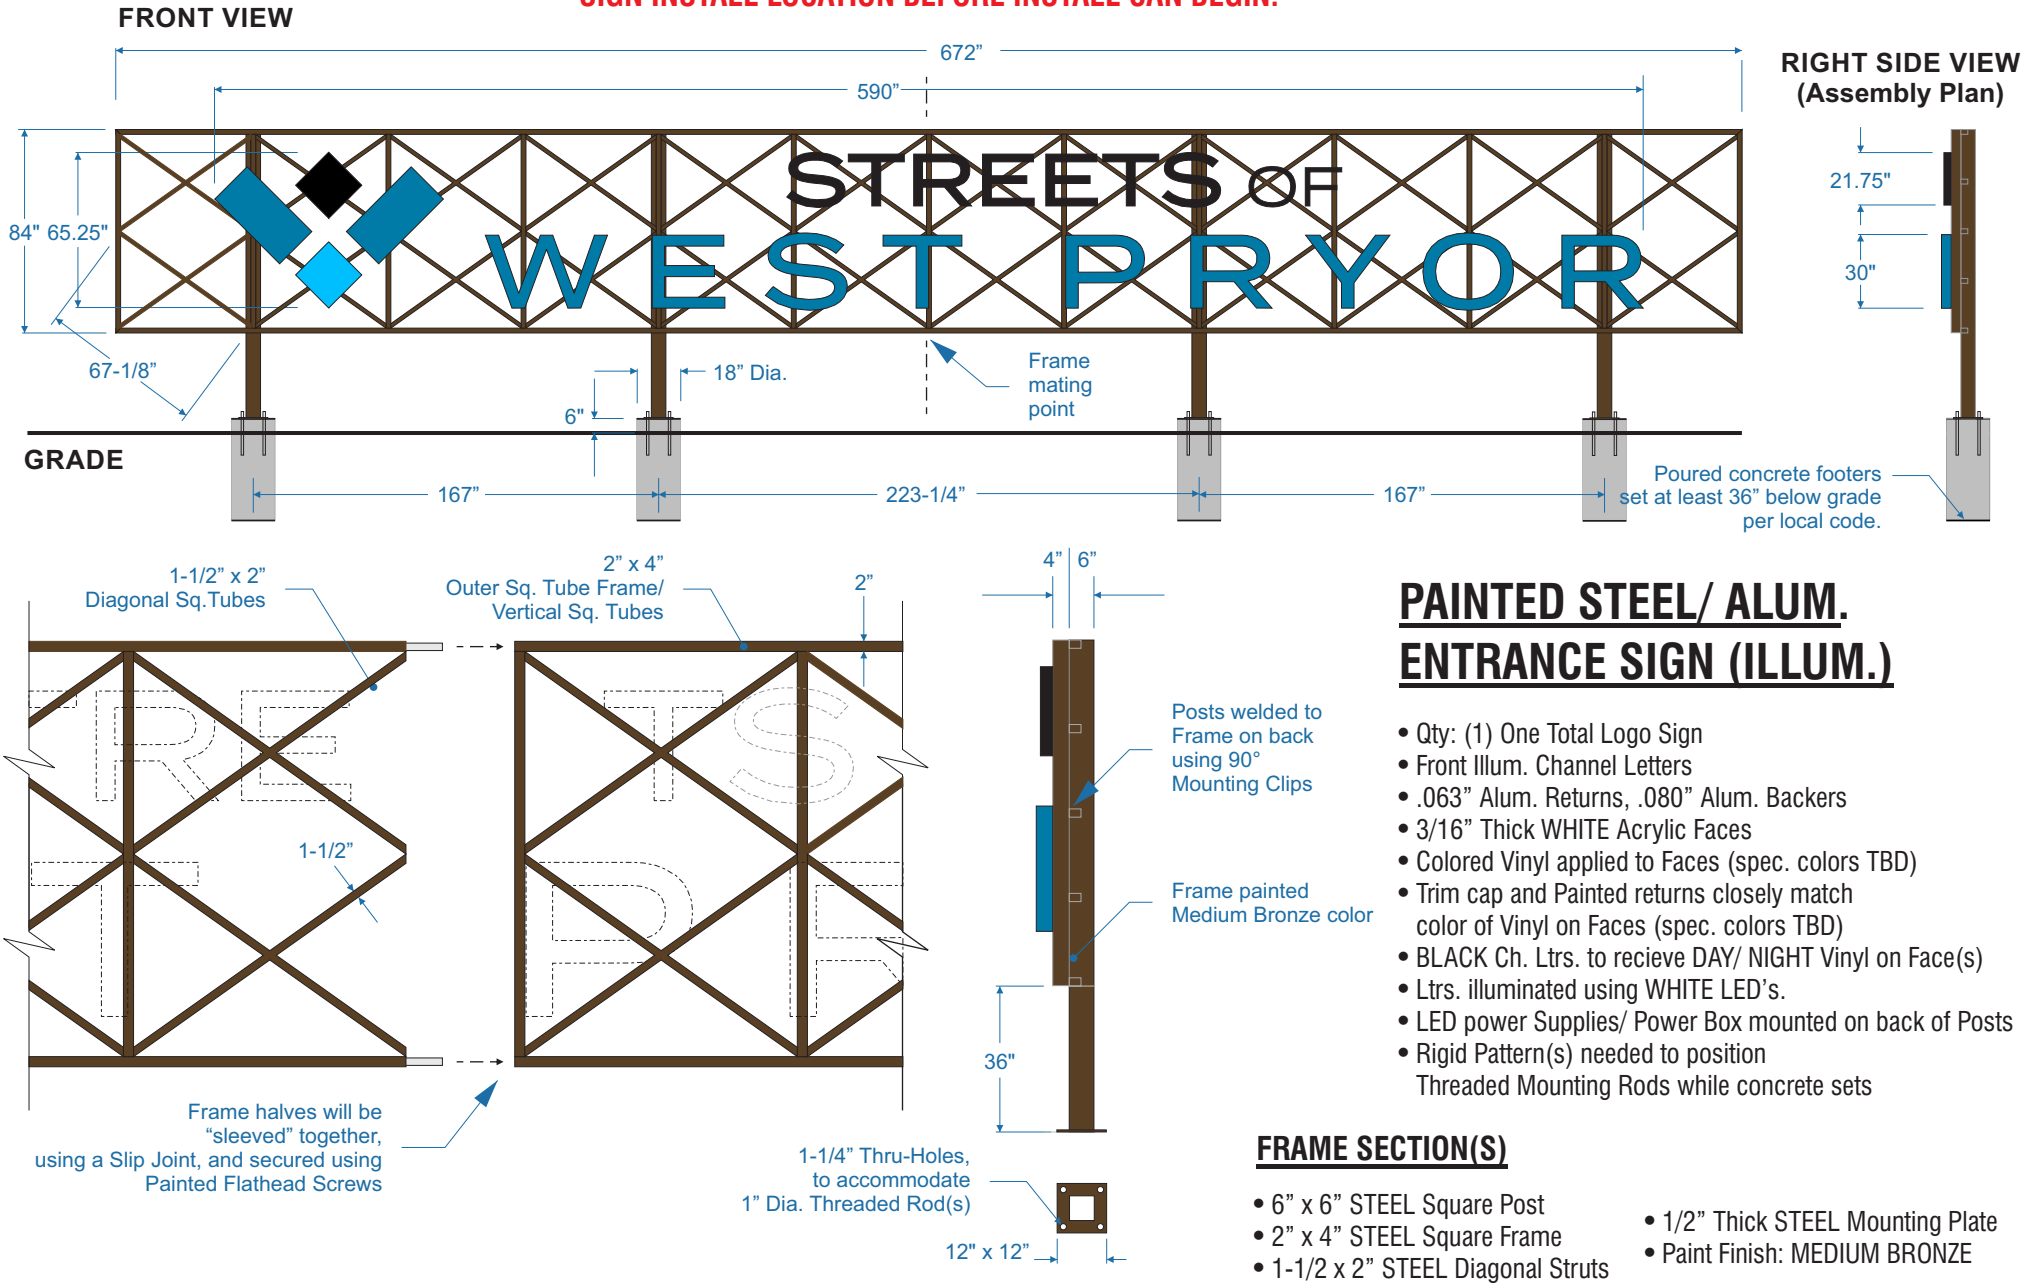

Drawing Prepared by:



Location:

Lee's Summit, MO

Project #:

Loc #

Filename:

Streets Of West Pryor_Entrance Sign_Rev04

Drawing Prepared for:

Rev #:	Req #:	Date	Req by:	Drawn by:	Revision Description:	Drawings are the exclusive property of Midwest Sign Company
Original		4/08/20	JY	MG		
02		4/16/20	JY	MG	Provided 2 Frame options	
03		5/21/20	JY	MG	Change from 2 post layout to 4 posts	
04		6/22/20	JY	MG	Resize Ch. Ltrs (ONLY) for Max. 269 Sq. Ft.	
					Approved By:	Date: