
STARBUCKS AND FUTURE MEDICAL OFFICE SHELL

155 S.W. MO-150 HWY LEE'S SUMMIT, MO 64802

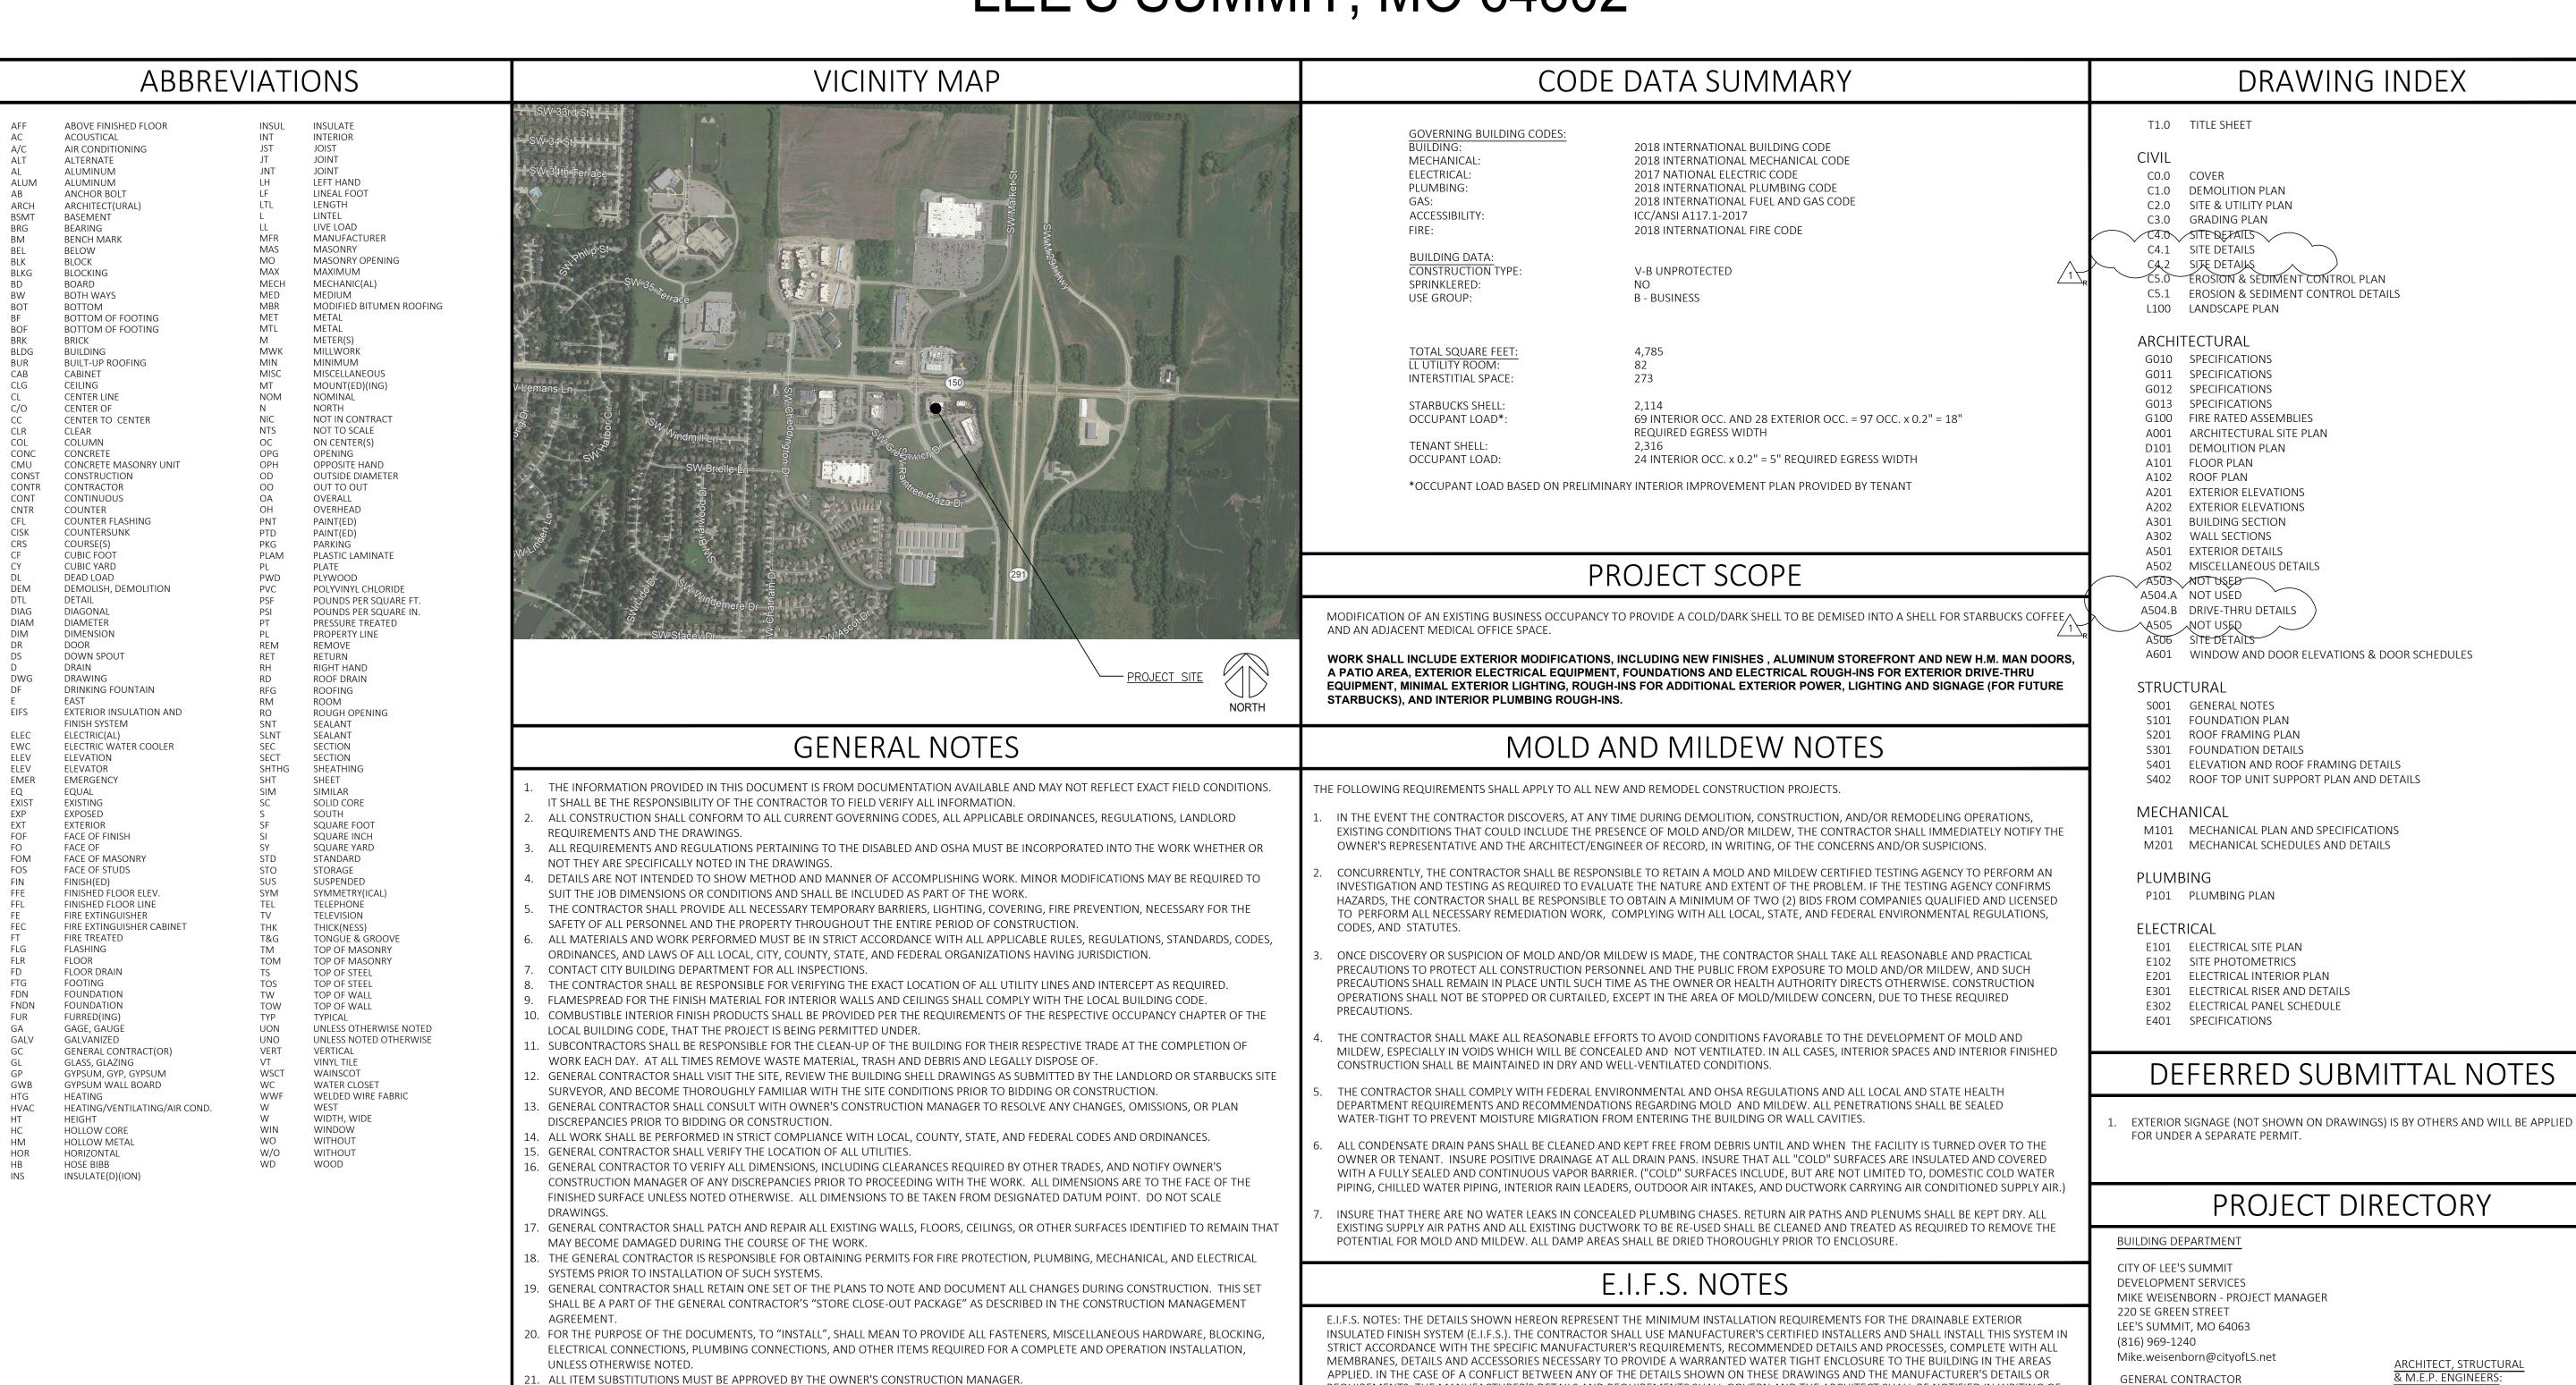

22. REFER TO ITEM CUT SHEETS FOR ADDITIONAL INFORMATION.

23. SUBCONTRACTORS, SUPPLIERS, AND VENDORS MUST INCLUDE ALL APPROPRIATE SALES TAXES WITHIN THEIR BID PRICING, NO EXCEPTIONS

REQUIREMENTS, THE MANUFACTURER'S DETAILS AND REQUIREMENTS SHALL GOVERN AND THE ARCHITECT SHALL BE NOTIFIED IN WRITING OF

THIS SYSTEM SHALL BE INSTALLED IN STRICT ACCORDANCE WITH ALL APPLICABLE ASTM STANDARDS AND BUILDING CODE REQUIREMENTS

EFFECTING THE SYSTEM.



CASCO DIVERSIFIED CORPORATION CERTIFICATE OF AUTHORITY



PROFESSIONAL OF RECORD BULLOCK, KEYMA L. License NO. 2004011669

MIDLAND GENERAL CONTRACTORS, INC.

EMAIL: brent@midlandgeneralcontractors.com

716 WINDSOR ROAD

LOVES PARK, IL 61111

TEL: (815) 988-9600

CONTACT: BRENT JOHNSON

12 SUNNEN DR., SUITE 100,

CONTACT: STEVE DAHMS

EMAIL: steve_dahms@cascocorp.com

ST. LOUIS, MO 63143

TEL: 314-821-1100

Expiration Date 12/31/20 Drawn By/Checked By: MS/MSD

Project Number

Permit Date

TITLE SHEET

06-17-20