

<b>SIGN A</b>	6'-0" HomeGoods Sign
Sign Type:	Individual Front Lit Channel Letters w/ self-contained Power Supplies
Illumination:	Internally Illuminated LED
Square Footage:	187.61


<b>SIGN B</b>	3'-0" HomeGoods sign
Sign Type:	Individual Front Lit Channel Letters w/ remote Power Supplies
Illumination:	Internally Illuminated LED
Square Footage:	46.90

<b>SIGN C</b>	6'-0" HomeGoods Sign
Sign Type:	Individual Front Lit Channel Letters w/ self-contained Power Supplies
Illumination:	Internally Illuminated LED
Square Footage:	187.61

<b>SIGN D</b>	HomeGoods
Type:	D/F Under canopy sign
Illumination:	LED Illumination
Square Footage:	2.50

<b>SIGN E</b>	HomeGoods MT panel
Sign Type:	3/16" white polycarbonate w/ first surface applied vinyl
Actual Size:	23 3/4" x 84"
Viewable Size:	22 1/4" x 81"
Square Footage:	13.85

<b>SIGN F</b>	HomeGoods MT panel
Sign Type:	3/16" white polycarbonate w/ first surface applied vinyl
Actual Size:	23 3/4" x 84"
Viewable Size:	22 1/4" x 81"
Square Footage:	13.85

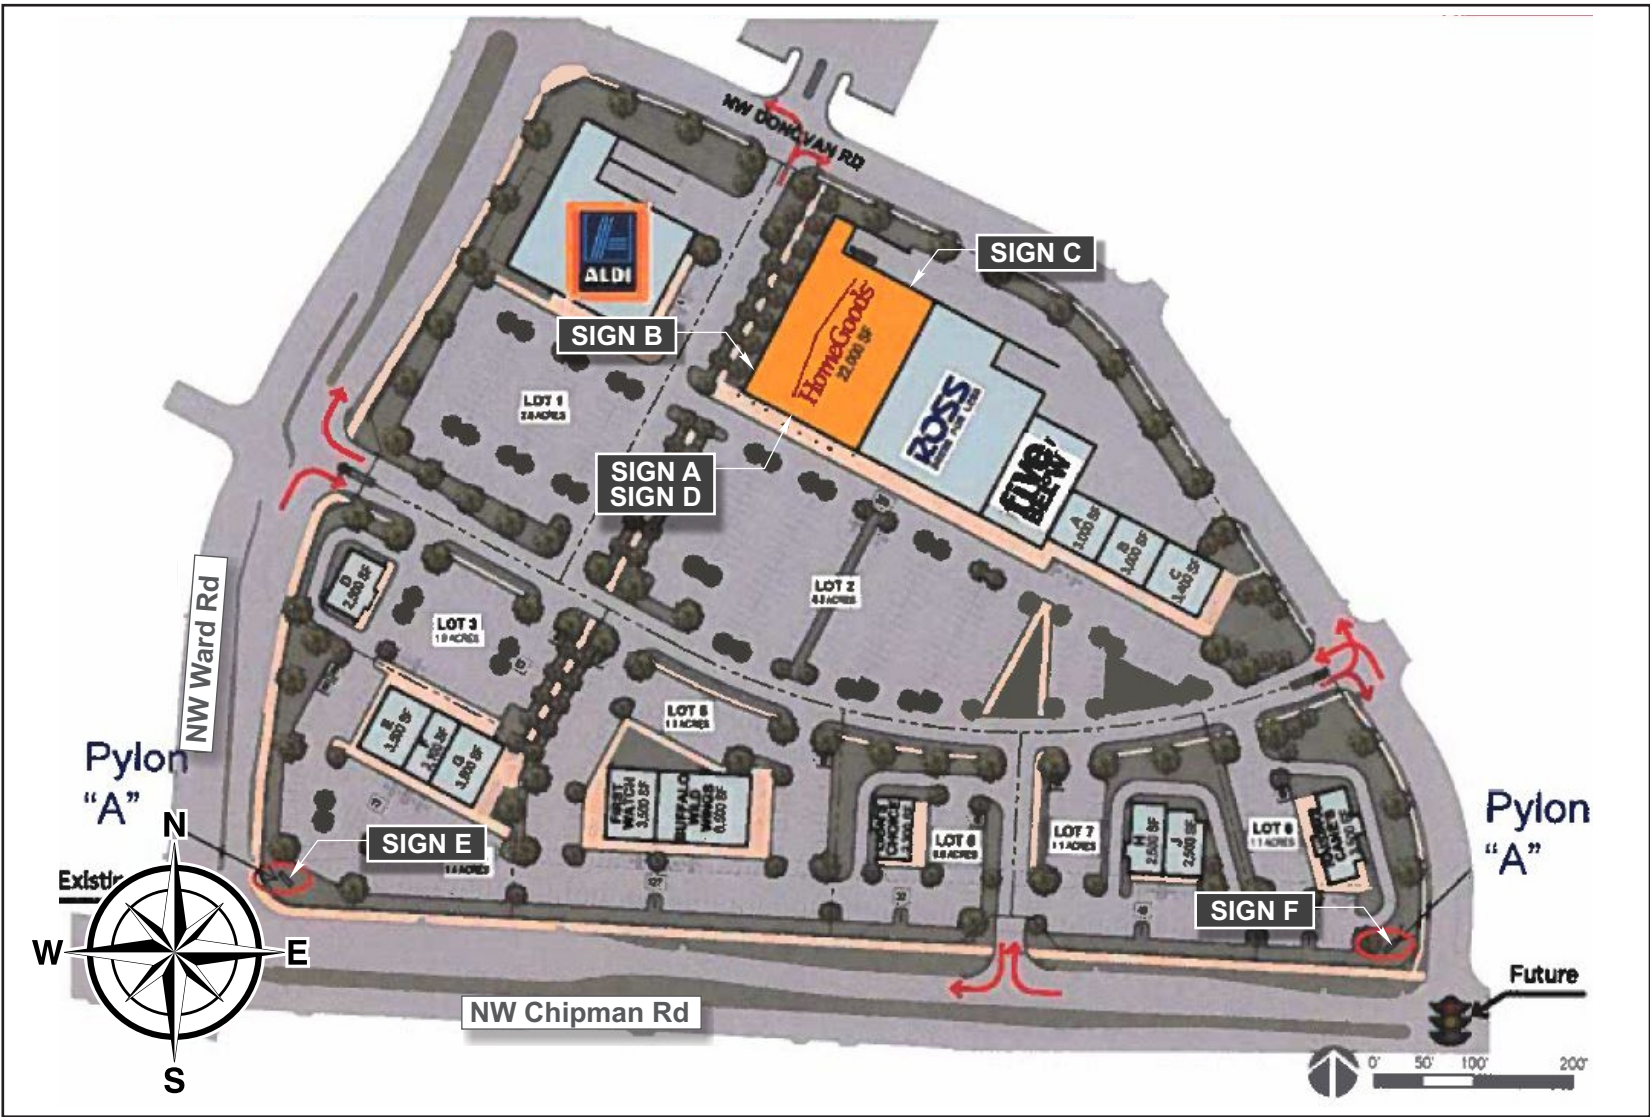

<b>SIGN E</b>	HomeGoods MT panel
<b>Sign Type:</b>	3/16" white polycarbonate w/ first surface applied vinyl
<b>Actual Size:</b>	23 3/4" x 84"
<b>Viewable Size:</b>	22 1/4" x 81"
<b>Square Footage:</b>	13.85




**Panel Replacement On Existing D/F Pylon**  
**QTY 2 (1 SET)**

Scale: 3/4" = 1'-0"

**Specifications:**

- 1. 3/16" white polycarbonate panel
- 2. New applied vinyl: 3M #3630-33 (Red)
- 3. Existing Retainers

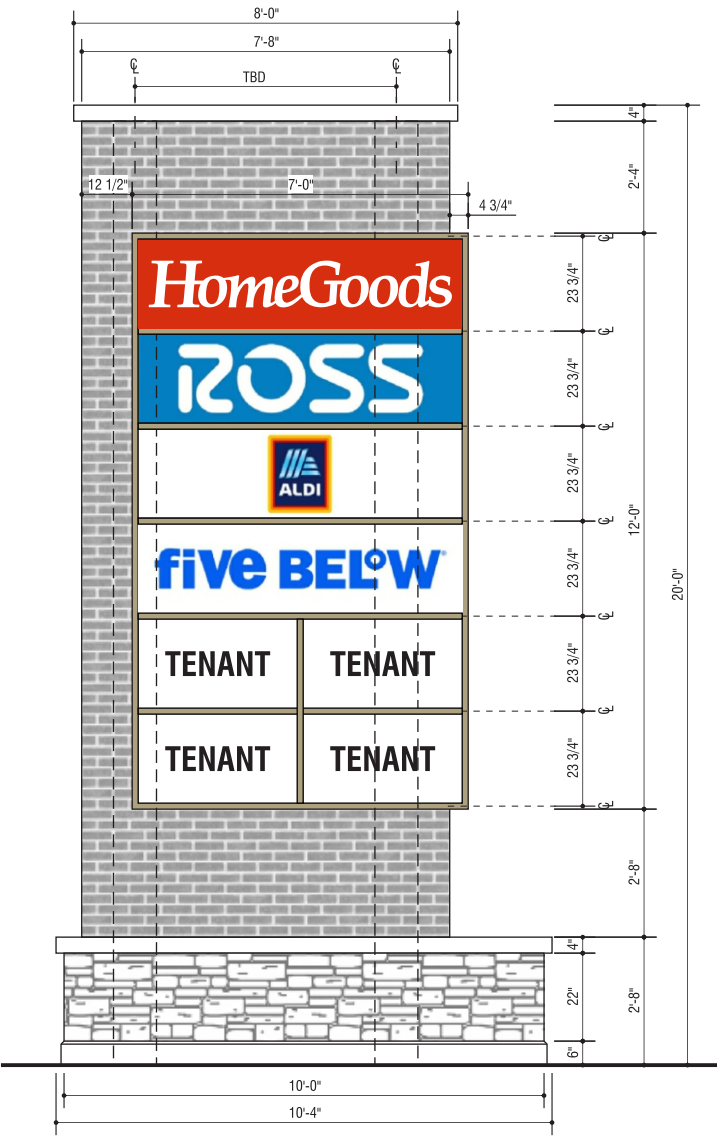

**Proposed Pylon Elevation**

Scale: 1/4" = 1'-0"



This rendering is the property of Apex Sign Group. It is for the exclusive use of Apex Sign Group and the party for which it was intended. The requester. It is an unpublished original drawing not to be distributed, reproduced, or exhibited without the explicit consent of Apex Sign Group. Please contact your account manager for questions regarding this statement.

apexsigngroup.com

**Homegoods #29533**  
NEC Chipman Rd. & Ward Rd.  
Lee's Summit, MO 64086

Project ID#: **118529**  
Project Mgr: Andrew Molina  
Designer: Emily Hardy  
Created on: 06/03/2019

REVISION

R1 10/10/19 EH Added rear elevation  
R2 12/12/19 EH Updated pylon to most recent build  
R3 03/19/19 EH Removed PAB and "Sunday" banner  
R4 09/16/20 MD Added panel dimensions to E & F

<b>SIGN F</b>	HomeGoods MT panel
<b>Sign Type:</b>	3/16" white polycarbonate w/ first surface applied vinyl
<b>Actual Size:</b>	23 3/4" x 84"
<b>Viewable Size:</b>	22 1/4" x 81"
<b>Square Footage:</b>	13.85




**Panel Replacement On Existing D/F Pylon**  
**QTY 2 (1 SET)**

Scale: 3/4" = 1'-0"

**Specifications:**

- 1. 3/16" white polycarbonate panel
- 2. New applied vinyl: 3M #3630-33 (Red)
- 3. Existing Retainers

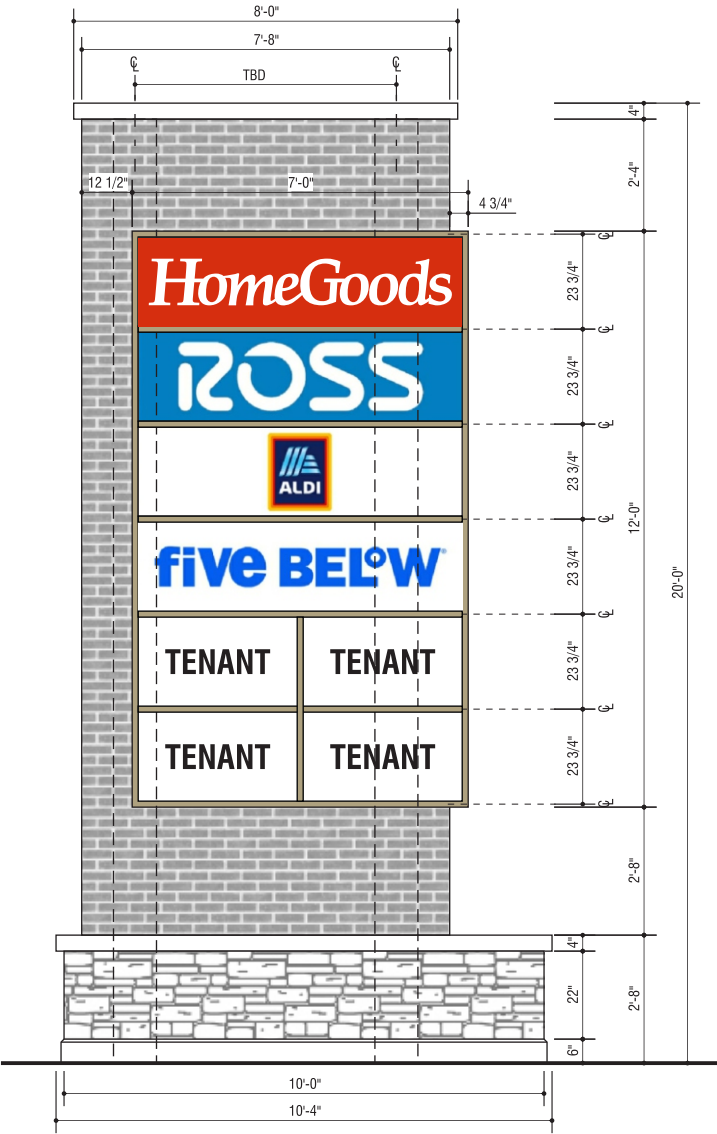

**Proposed Pylon Elevation**

Scale: 1/4" = 1'-0"