

Design #

Site Plan

Location

1474860

Address

35 SW Market St
Lees Summit MO 64082

Acct. Rep.
Coordinator

Designer

Date

Approval / Date

Client	
Sales	
Estimating	
Art	
Engineering	
Landlord	

Artist/Date: 9/03/19 hw

Revision / Date

Rev.2: 01/07/20 hw

Rev.3: 02/04/20 hw

Rev. 4: 05/08/20 hw

Rev. 5: 08/19/20 hw

Rev. 6: 08/20/20 hw

IMPORTANT APPROVAL NOTIFICATION

ONCE APPROVAL HAS BEEN RECEIVED, YOU WILL BE HELD FINANCIALLY RESPONSIBLE FOR ANY ADDITIONAL CHANGES OR ADJUSTMENTS TO THE RECOMMENDED SIGNAGE.

Authorized Signature: _____
Print Name: _____
Date: _____

☐ Approved As Shown
☐ Approved with Changes Noted


Figure 1





Drawings are the exclusive property of AGI. Any unauthorized use or duplication is not permitted.

FINAL ELECTRICAL CONNECTION BY CUSTOMER

 THIS SIGN IS INTENDED TO BE MANUFACTURED IN ACCORDANCE WITH ARTICLE 600 OF THE NATIONAL ELECTRICAL CODE AND/OR OTHER APPLICABLE LOCAL CODES. THIS INCLUDES PROPER GROUNDING & BONDING OF THE SIGN. SIGN WILL BEAR UL LABEL(S).

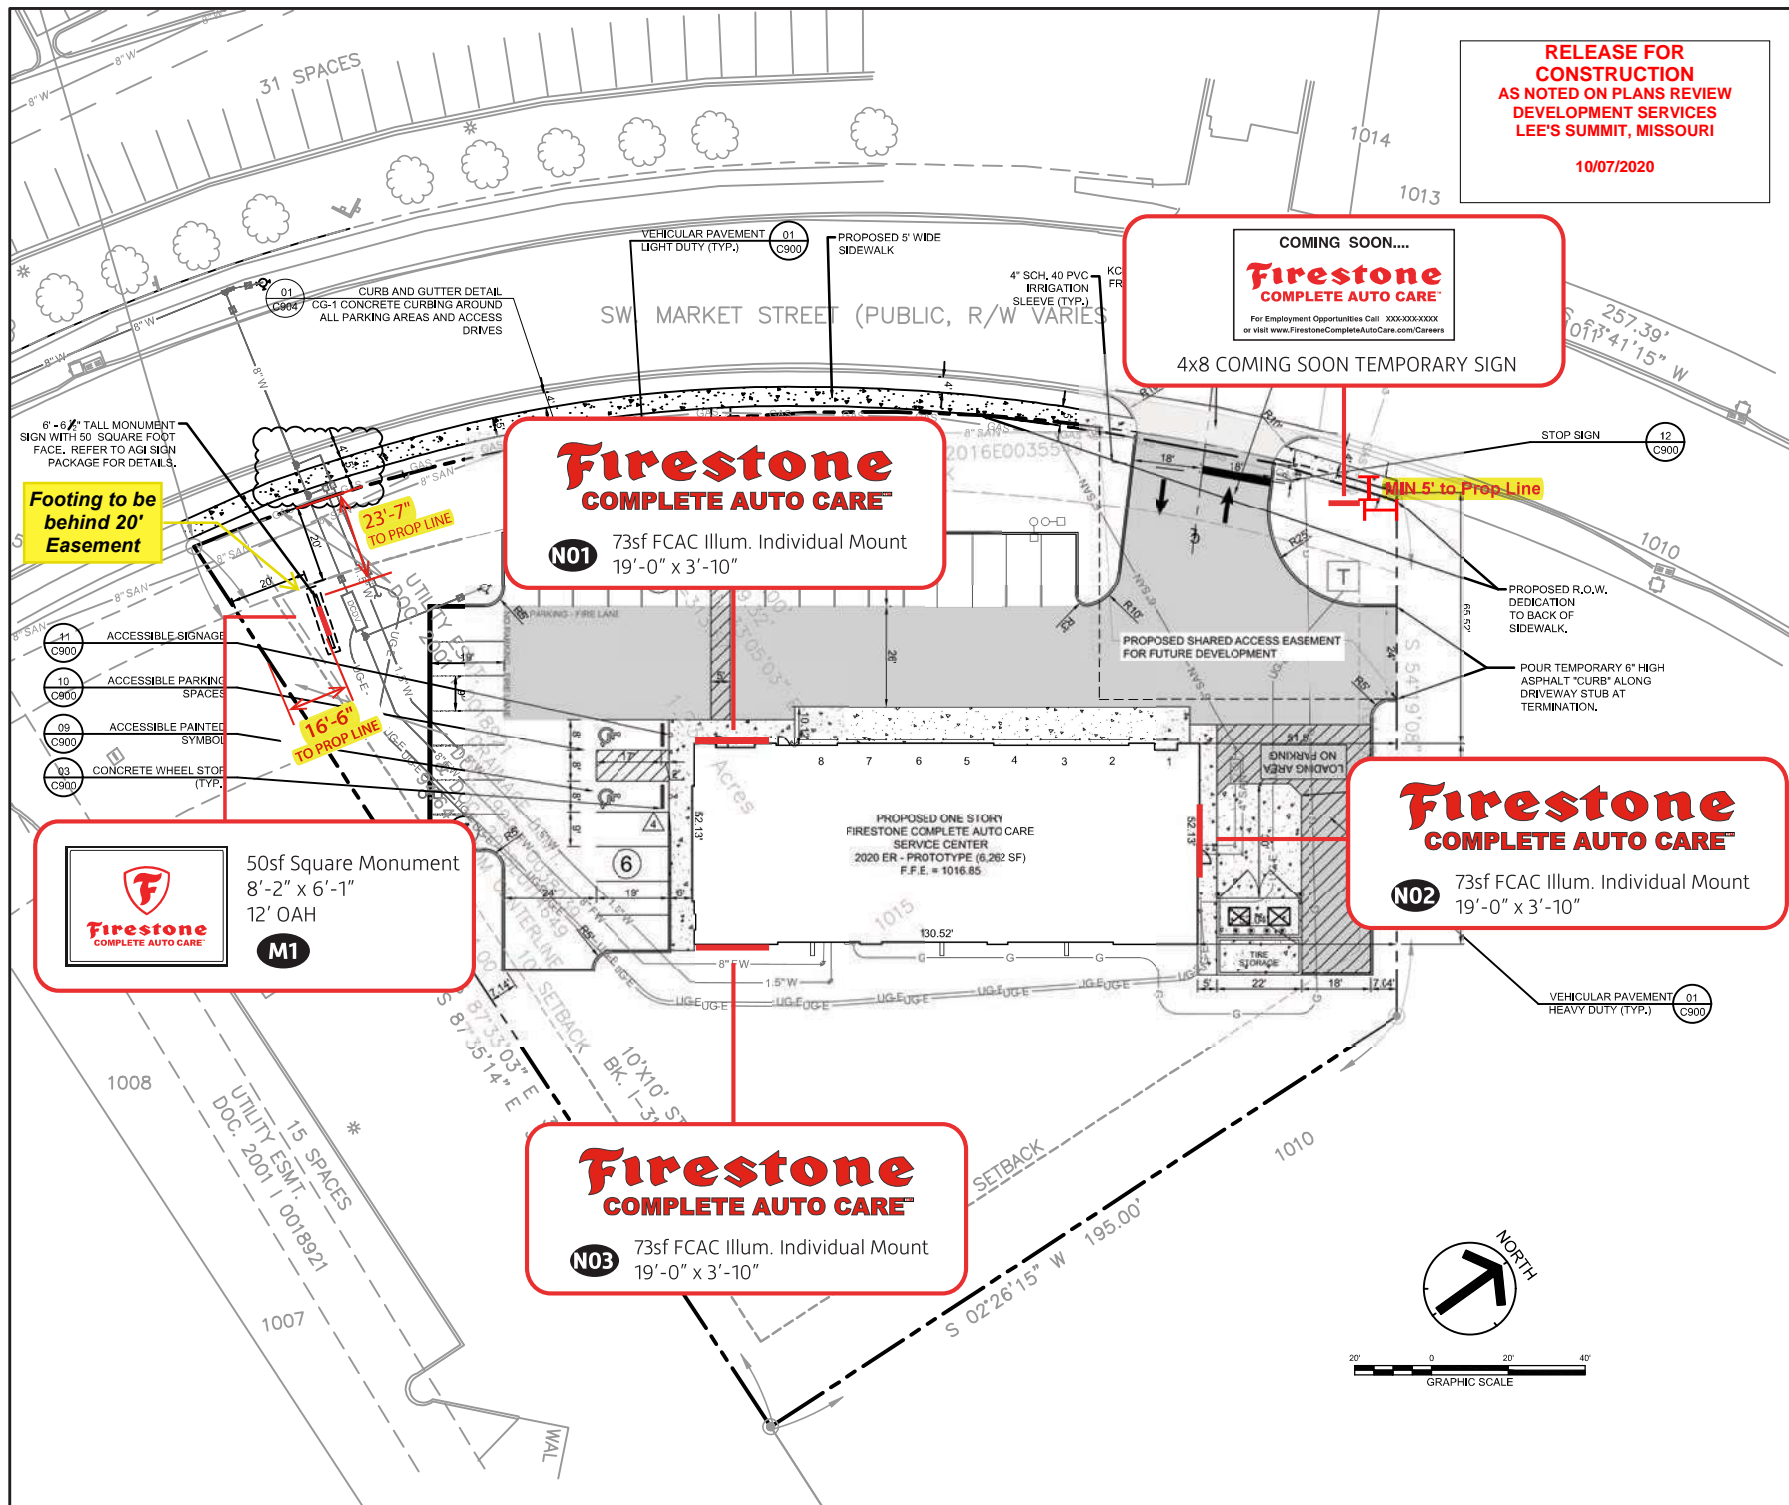

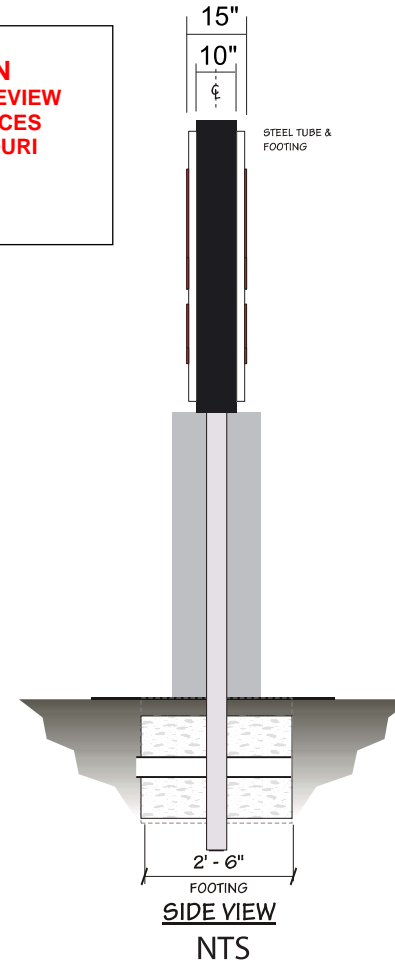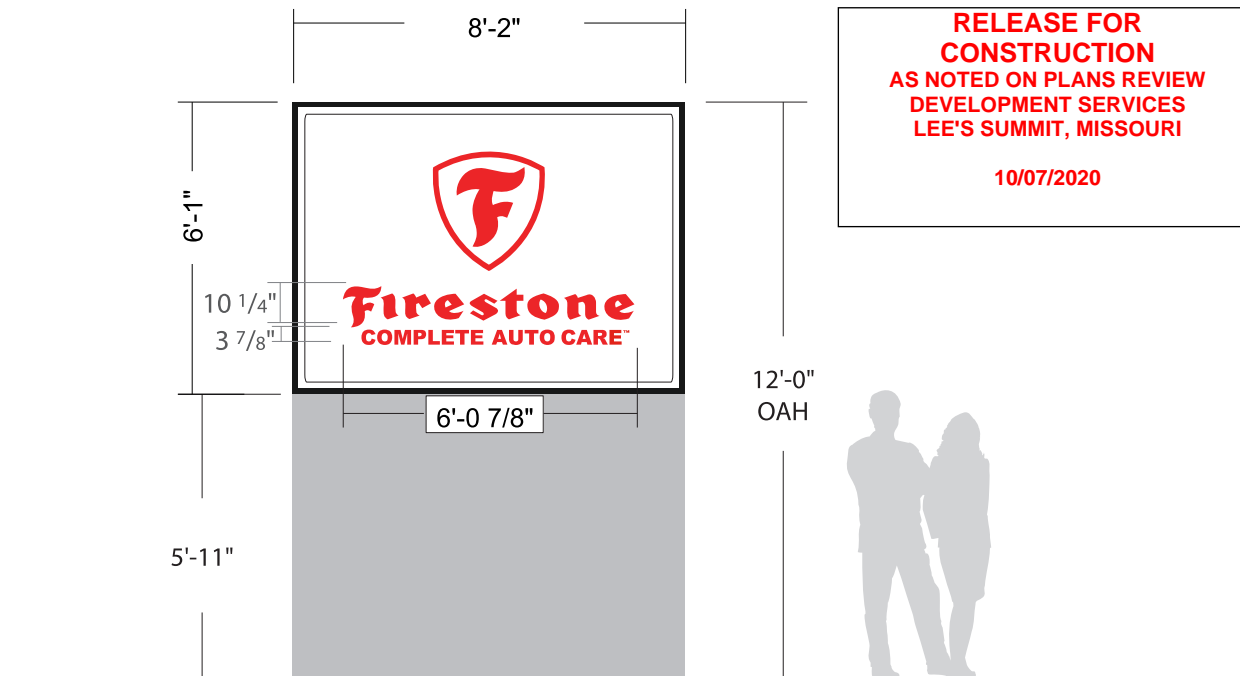

ELECTRICAL ESTIMATE -
 TOT AL AMT. CIRCUITS REQ'D. = 1
 VOLTAGE = 120v
 TOT AL DRAW = 8.7 Amps
 AMPS CIRCUIT BREAKER(S) = 20

M1 AGI to Install 50sf Monument Cabinet - 12' OAH
 CMU Base to Match Building (By GC)

Lighting: GE LEDs

ALUMINUM FABRICATED CABINET & RETAINERS, PTD TO MATCH PMS# 300C,
 NEW 3/16" POLYCARBONATE PAN-FORMED FACES W/ EMBOSSED FACES WITH POLYCARBONATE.

COLORS:

- (A.) TOP PART OF LOGO - 3M DARK RED # 3630-73.
- (B.) BOTTOM PART OF LOGO - 3M BRISTOL BLUE # 3630-97 W/ WHITE SHO-THRU COPY READING "SINCE 1926".
- (C.) "FIRESTONE" - 3M DARK RED # 3630-73.
- (D.) "COMPLETE AUTO CARE" - 3M BRISTOL BLUE # 3630-97.
- (E.) FACE BKGD. - WHITE SHO-THRU.

BASE BY G.C. - BASE TO MATCH BUILDING.

(1) CONCRETE PAD W/ #3 REBAR ON 12" CENTERS. - BY G.C.

CONCRETE PIER REQ'D. - SIZE & DEPTH VARIES PER LOCAL CODE

WALL STEEL SUPPORT REQ'D. - SIZE & LENGTH VARIES PER LOCAL CODE



NIGHT ILLUMINATION VIEW

Design #	
Sign Family	
Location	
1474860	
Address	
35 SW Market St Lees Summit MO 64082	
Acct. Rep.	
Coordinator	
Designer	
Date	
Approval / Date	
Client	
Sales	
Estimating	
Art	
Engineering	
Landlord	
Artist/Date: 9/03/19 hw	
Revision / Date	
Rev. 2: 01/07/20 hw	
Rev. 3: 02/04/20 hw	
Rev. 4: 05/08/20 hw	
Rev. 5: 08/19/20 hw	
Rev. 6: 08/20/20 hw	
IMPORTANT APPROVAL NOTIFICATION ONCE APPROVAL HAS BEEN RECEIVED, YOU WILL BE HELD FINANCIALLY RESPONSIBLE FOR ANY ADDITIONAL CHARGES OR ADJUSTMENTS TO THE RECOMMENDED SIGNAGE. Authorized Signature: _____ Print Name: _____ Date: _____ <input type="checkbox"/> Approved As Shown <input type="checkbox"/> Approved with Changes Noted	