


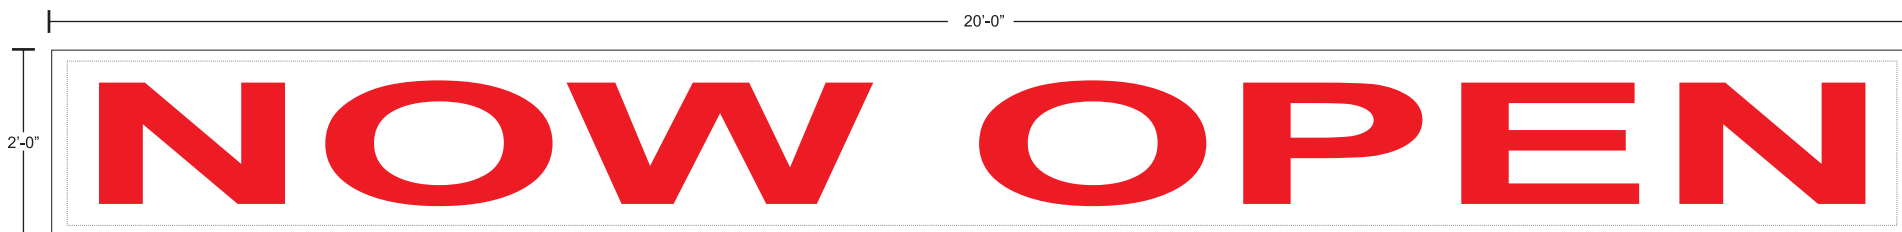

FABRICATE AND INSTALL: NEW, SINGLE FACED  
BANNER.  
USING THE BACKSIDE OF THE EXISTING BANNER,  
RED (GERBER) VINYL APPLIED.



|           |                  |             |                |                |       |
|-----------|------------------|-------------|----------------|----------------|-------|
| FILE NAME | Z HAIR ACADEMY   | DATE        | 10/8/2020      | % ALLOWED      | 10    |
| ACCOUNT   |                  | SCALE       | 1/8"=1'        | BLDG SQ FT     | 1,885 |
| ADDRESS   |                  | SALESPERSON | JEFF MURRAY    | SQ FT ALLOWED  | 103.5 |
|           | LEEJS SUMMIT, MO | DESIGNER    | ROBIN HURSHMAN | SIGN SQUARE FT | 40.   |
|           |                  | FONT        |                |                |       |

**CUSTOMER INFORMATION**  
REQUIRED POWER SOURCE  
PROVIDED BY CUSTOMER  
FOR FINAL CONNECTION.

ANY ROOF MEMBRANE  
PENETRATION BY OTHERS.

**NOTES:**  
STRUCTURAL BLOCKING BEHIND WALL FOR MOUNTING  
MUST BE SUFFICIENT FOR INSTALLATION.

NECESSARY ACCESS MUST BE MADE AVAILABLE  
INSIDE FOR INSTALLATION/WIRING.

"THIS ORIGINAL DESIGN AND ALL INFORMATION CONTAINED THEREON  
IS THE PROPERTY OF KC SIGN EXPRESS, INC., AND ITS USE IN ANY WAY  
OTHER THAN AS AUTHORIZED IS EXPRESSLY FORBIDDEN.  
THIS DRAWING IS SUBJECT TO RETURN ON DEMAND."