


56 NE SYCAMORE ST,LEES SUMMIT, MO 64086

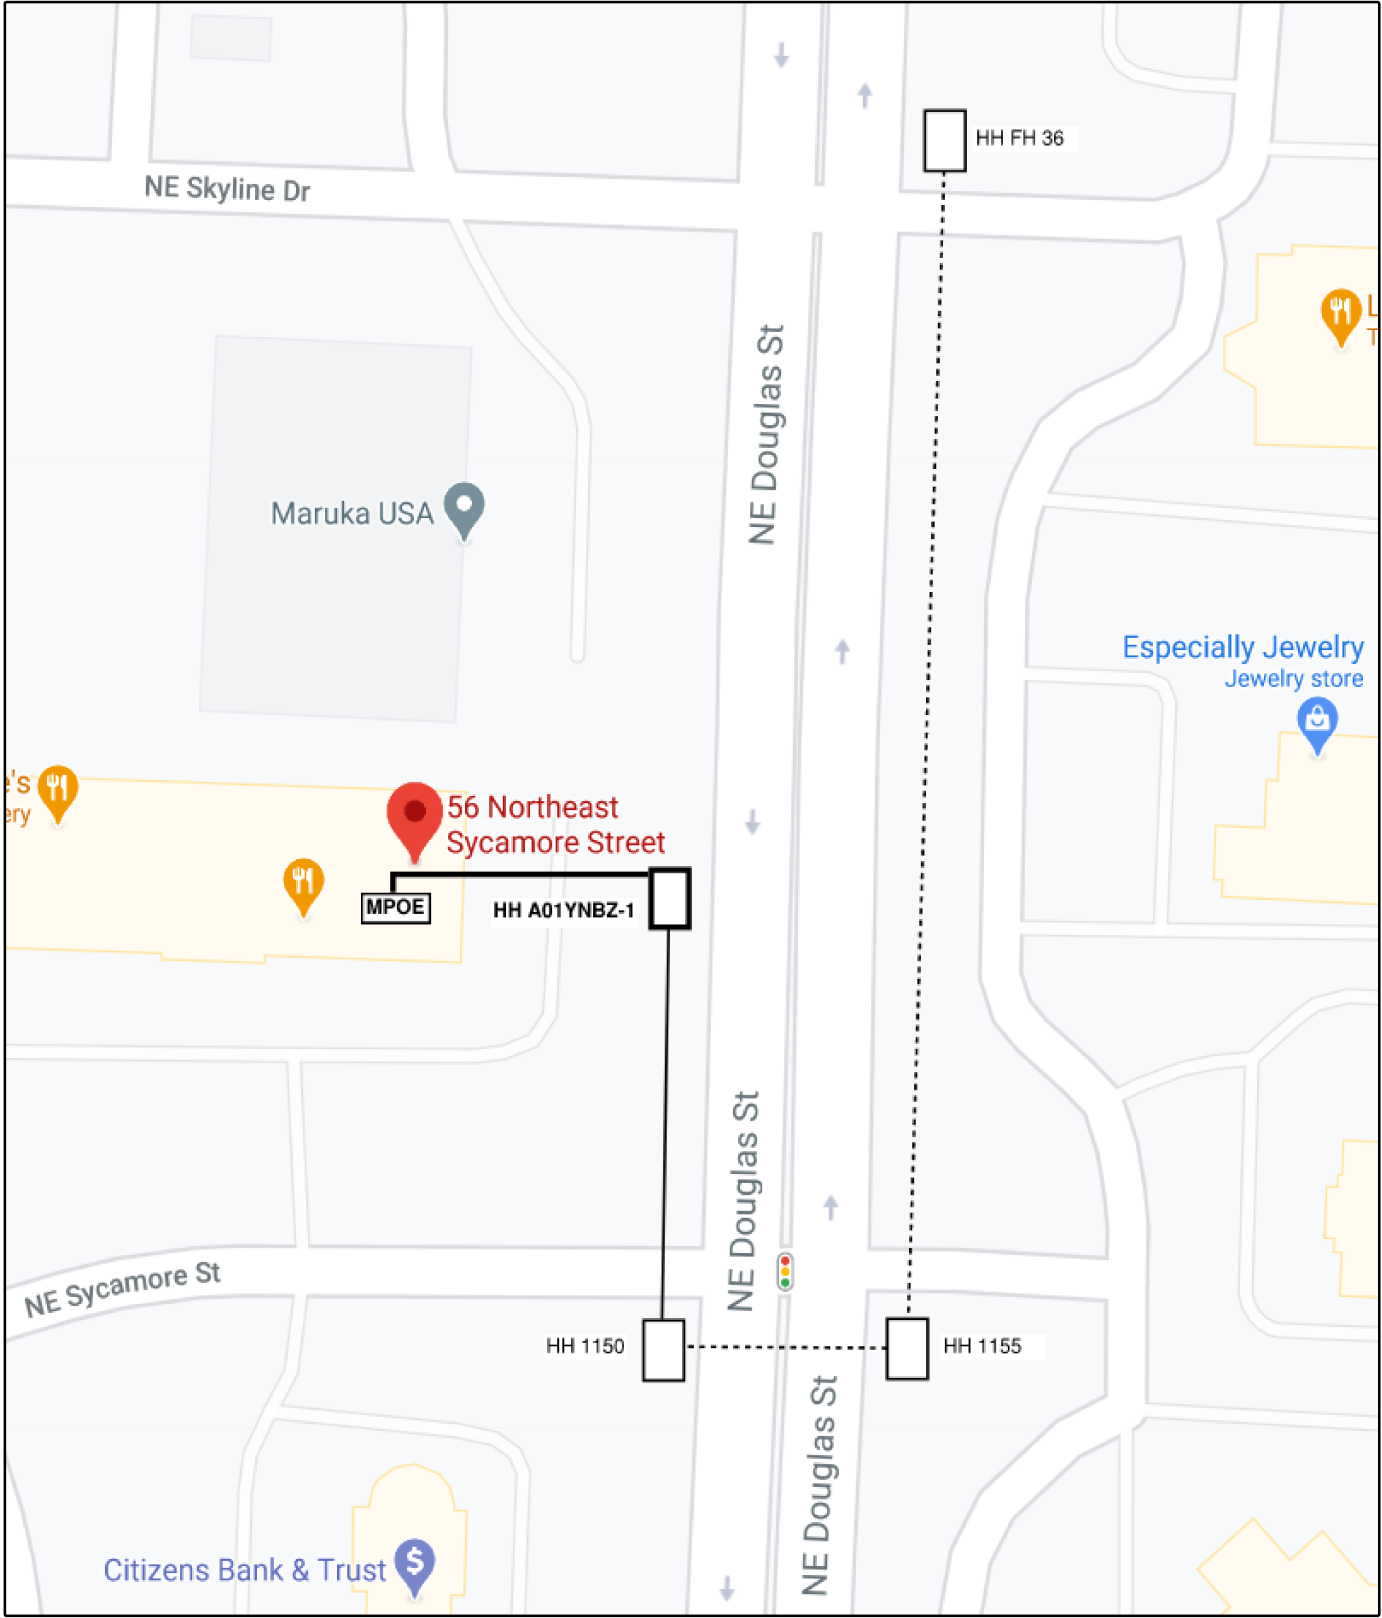

END TO END ODTR TESTING
FROM KSCYMO41
FIBERS: L2012,41-44
R.R.: 010126.08
PANEL: 01
PORTS: 41-44
CONNECTOR TYPE: SC
TO FIBER ENTRANCE PANEL
AT 56 NE SYCAMORE ST,
LEES SUMMIT, MO 64086

CONSTRUCTION NOTE:
CUSTOMER: WELLS FARGO BANK
ADDRESS: 56 NE SYCAMORE ST,
LEES SUMMIT, MO 64086
PERMIT REQUIRED: NO
RODDING: NO
POLE WORK: NO
HIGH VOLTS: NO
FUTURE REVISION ANTICIPATED: NO
CWO BILLING: NO

SUGGESTED SPLICING SEQUENCE

- PRINT 2
1 SEND LIGHT
- PRINT 2
2 RECEIVE LIGHT
- PRINT 2
3 SPLICE EXISTING
- PRINT 2
4 SPLICE NEW
- PRINT 2
5 ADD CABLE
- PRINT 3
1 TEST FIBERS
- PRINT 3
2 TEST FIBERS
- PRINT 3
9 SPLICE NEW

CONSTRUCTION NOTES:

1. ADHERE TO ALL AT&T SAFETY POLICIES AND PRACTICES - WORK SAFE SYSTEM DATED 7/2005.

2. USE APPROVED TRAFFIC CONTROL IN ALL AREAS.

SITE INFORMATION: WELLS FARGO BANK
56 NE SYCAMORE ST,
LEES SUMMIT, MO 64086

**** CALL 24 HOURS BEFORE CONSTRUCTION ****

LCON:	JOSE PEREZ 602-825-5729 JP856N@ATT.COM
ALT LCON:	DEFOREST BLOUNT 888-334-7644 G44718@ATT.COM
COMMON ID:	NSN200572559
SITE ID:	1058188
SITE CLLI:	LESMMOUV
CO:	LEES SUMMIT ~ KSCYMO41
FIBERS:	L2012,41-44 R.R. 010126.08 PANEL 01 PORTS 41-44

DRAWN BY:	BLACK & VEATCH
UUID:	MH748K
PHONE:	913-458-8683

DRAWING INDEX:
REL#0

DWG. 1 COVER SHEET
DWG. 2-3 SPLICING
DWG. 4 SITE VISIT

ECD: 12/30/2020

- 845C
1 1 READY FOR SERVICE TRIGGER
- 845C
2 1 ENTRANCE FACILITY CUSTOMER

PROJECT # A01YNBZ		DATE SVC REQ'D 12/30/2020	
DA 1208	GEO LOC EE4160	CLLI KSCYMO41	
PRIMARY ENGR.: BRUSH, JEFFREY E			
ENGR. ID: JB680R		PERMIT REQ'D.	N
PHONE #: 8167720212		PRINT 1	OF 4

1 (2013) 85C 840'
5BQ2MT-216
A,1-2
F,3-4
A,5-24
L2012,25-60
C,61-64
L2012,65-72
C,73-78
C,79-84
L2012,85-88
B,89-92
L2012,93-96
LEAS3024,1-2
A,99-216

2 (2018) 845C 944'
5BQ2MT-024
L2012,61-64 NC
(D,5-8) <A01YNBZ> L2012,41-44
D,9-24 NC

3 (2014) 85C 150'
5BQ2MT-072
C,1-2
L2012,27-32
C,33-34
L2012,35-36
A,37-40
L2012,41-64
L2012,65-72
C,73-78
C,55-60
A,61-72

4 (2014) 85C 2370'
5BQ2MT-216
A,1-2 NC
F,3-4 NC
A,5-24 NC
L2012,25-40 NC
(L2012,41-44) <A01YNBZ> A,41-44
L2012,45-60 NC
C,61-64 NC
L2012,65-72 NC
C,73-84 NC
L2012,85-88 NC
B,89-92 NC
L2012,93-96 NC
LEAS3024,1-2 NC
A,99-216 NC

5 (2018) 845C 229'
5BQ2MT-024
L2012,61-64 NC
(D,5-8) (<A01YNBZ> L2012,41-44) <A01YNBZ> D,5-8
D,9-24 NC NC


6 (PPA) 845C 367'
5BQ2MT-048
A,1-4
L2012,41-44
A,9-48

PRINT 2

NE SYCAMORE ST

TGB

HH 1150
LOC: E/O NE DOUGLAS ST
S/O NE SYCAMORE ST
SIZE: 3 X 2 X 3
VOL: 18 CFT

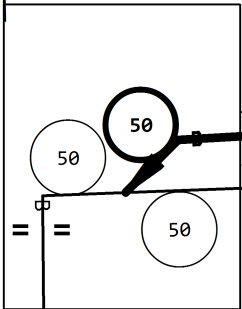

↑
5


TO FIELD

845C
4 21.523 KFT TO CO
12 SPLICE FIBER NEW RIBBON Z

845C
5 1 ADD MORE THAN 2 CABLES TO

845C
6 GRD-ROD
2 EXEMPT MATERIAL ONLY
2 SVA ONLY - FURNISH AND PL

NE DOUGLAS ST

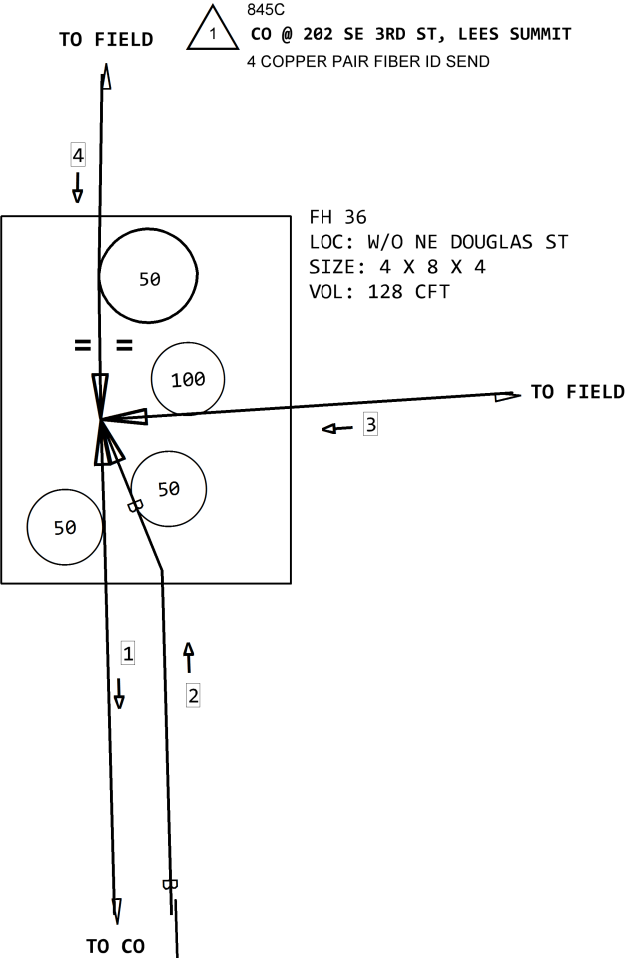

TO FIELD

↓
4

845C
1 CO @ 202 SE 3RD ST, LEES SUMMIT
4 COPPER PAIR FIBER ID SEND

FH 36
LOC: W/O NE DOUGLAS ST
SIZE: 4 X 8 X 4
VOL: 128 CFT

TO FIELD


← 3

↓
1

TO CO

↑
2

HH 1155

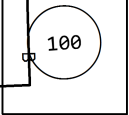

CONSTRUCTION NOTES:

1. ADHERE TO ALL AT&T SAFETY POLICIES AND PRACTICES - WORK SAFE SYSTEM DATED 7/2005.

2. USE APPROVED TRAFFIC CONTROL IN ALL AREAS.

SITE INFORMATION: WELLS FARGO BANK
56 NE SYCAMORE ST,
LEES SUMMIT, MO 64086

**** CALL 24 HOURS BEFORE CONSTRUCTION ****

LCON: JOSE PEREZ
602-825-5729
JP856N@ATT.COM

ALT LCON: DEFOREST BLOUNT
888-334-7644
G44718@ATT.COM

COMMON ID: NSN200572559

SITE ID: 1058188


SITE CLLI: LESMMOUV

CO: LEES SUMMIT ~ KSCYMO41

FIBERS: L2012,41-44
R.R. 010126.08
PANEL 01
PORTS 41-44

DRAWN BY: BLACK & VEATCH
UUID: MH748K
PHONE: 913-458-8683

PROJECT # A01YNBZ		DATE SVC REQ'D 12/30/2020	
DA 1208	GEO LOC EE4160	CLLI KSCYMO41	
PRIMARY ENGR.: BRUSH, JEFFREY E			
ENGR. ID: JB680R		PERMIT REQ'D.	N
PHONE #: 8167720212		PRINT 2	OF 4

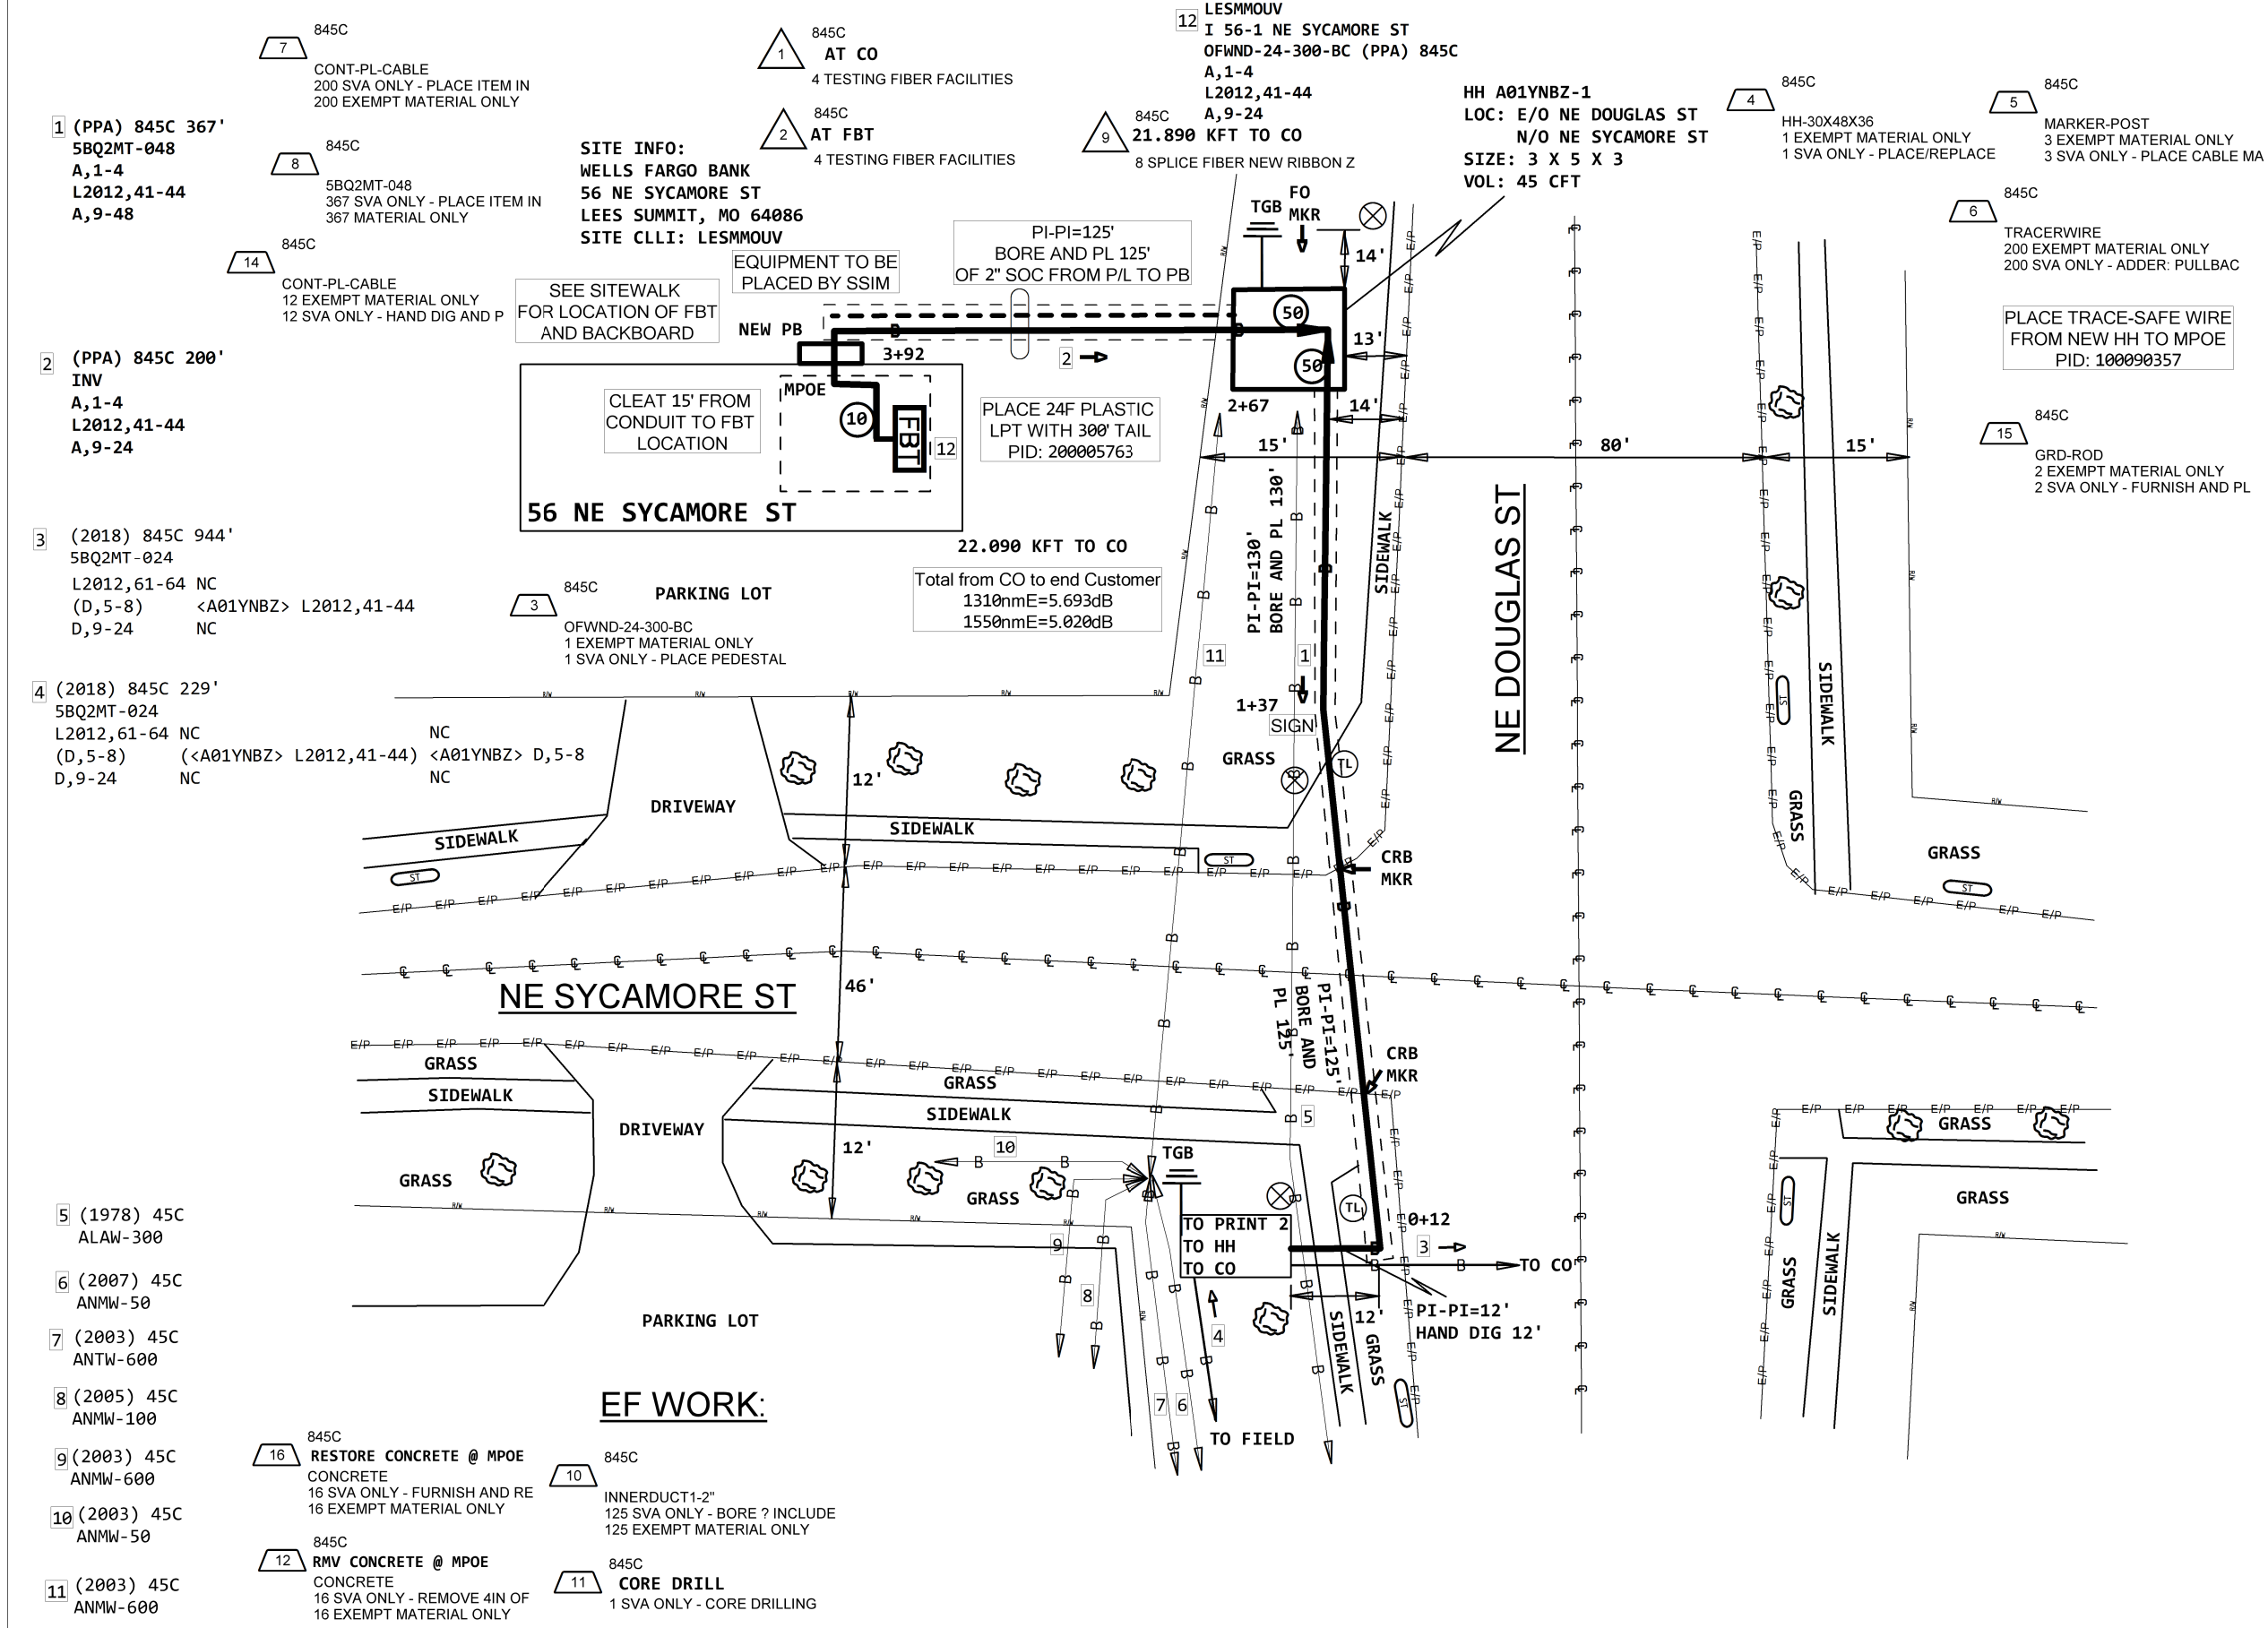

CONSTRUCTION NOTES:

1. ADHERE TO ALL AT&T SAFETY POLICIES AND PRACTICES - WORK SAFE SYSTEM DATED 7/2005.

2. USE APPROVED TRAFFIC CONTROL IN ALL AREAS.

SITE INFORMATION: WELLS FARGO BANK
56 NE SYCAMORE ST,
LEES SUMMIT, MO 64086

**** CALL 24 HOURS BEFORE CONSTRUCTION ****

LCON: JOSE PEREZ
602-825-5729
JP856N@ATT.COM

ALT LCON: DEFOREST BLOUNT
888-334-7644
G44718@ATT.COM

COMMON ID: NSN200572559

SITE ID: 1058188


SITE CLLI: LESMMOUV

CO: LEES SUMMIT ~ KSCYMO41

FIBERS: L2012,41-44
R.R. 010126.08
PANEL 01
PORTS 41-44


DRAWN BY: BLACK & VEATCH
UUID: MH748K
PHONE: 913-458-8683

VICINITY MAP

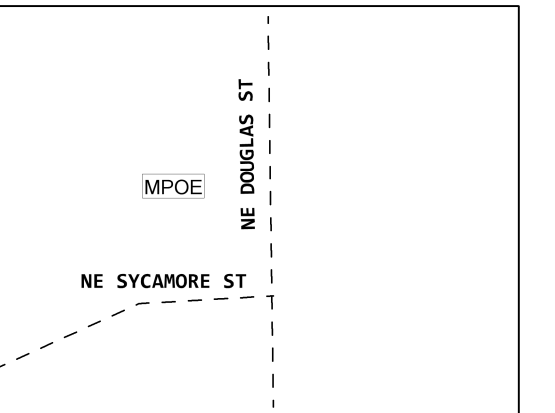

PROJECT # A01YNBZ		DATE SVC REQ'D 12/30/2020	
DA 1208	GEO LOC EE4160	CLLI KSCYMO41	
PRIMARY ENGR.: BRUSH, JEFFREY E			
ENGR. ID: JB680R		PERMIT REQ'D.	N
PHONE #: 8167720212		PRINT 3	OF 4

Fiber Loss Calculator				
# Feet	# Splices	# Terminations	Total Loss @ 1310 nm	Total Loss @ 1550 nm
22090	10	2	5.693	5.020

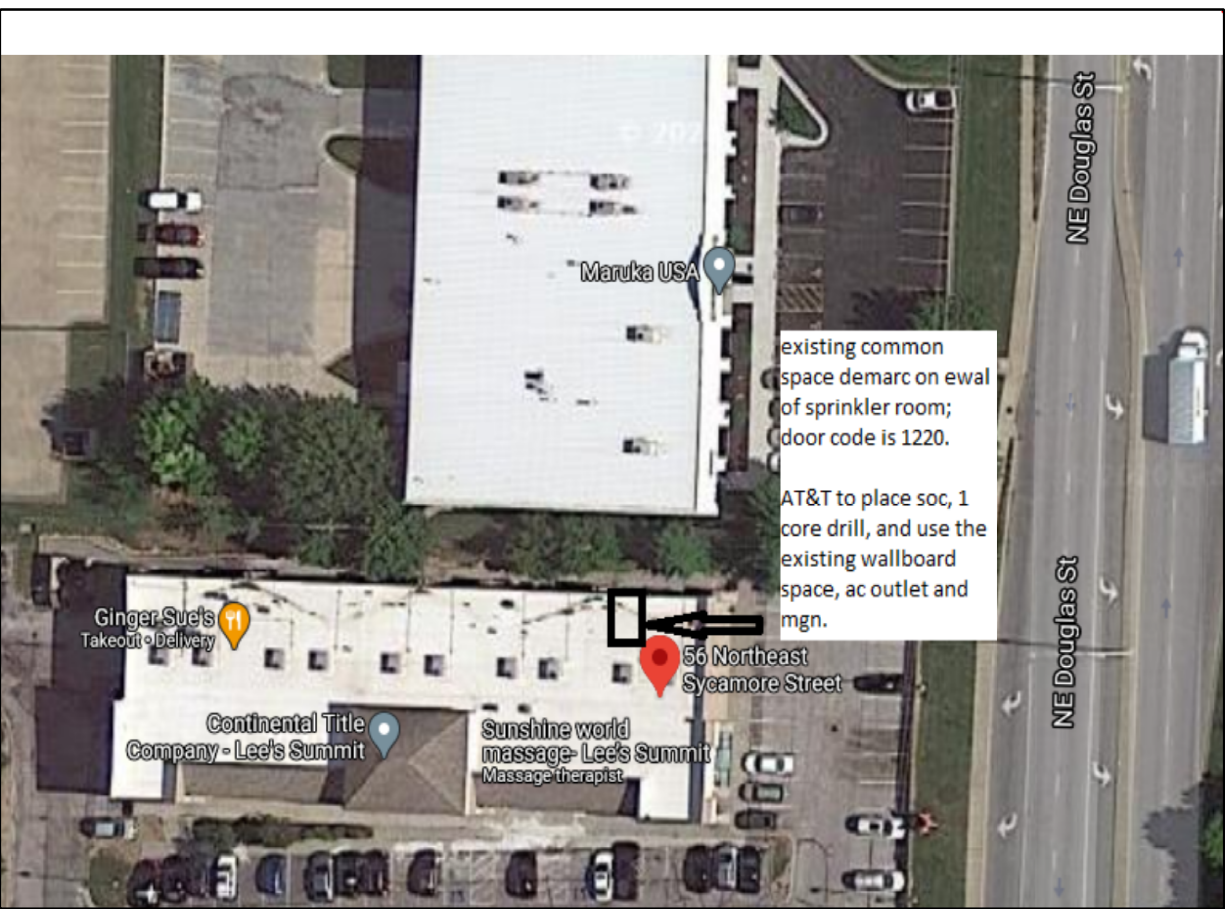

PROJECT # A01YNBZ		DATE SVC REQ'D 12/30/2020	
DA 1208	GEO LOC EE4160	CLLI KSCYMO4	
PRIMARY ENGR.: BRUSH, JEFFREY E			
ENGR. ID: JB680R		PERMIT REQ'D.	N
PHONE #: 8167720212		PRINT 4 OF 4	