

2200

TRACT A

PRINT 13

TRACT B

PRINT 12

PRINT 11

TRACT C

PRINT 10

UNPLATTED

TRACT D

PRINT 15

PRINT 14

PRINT 4

UNPLATTED

JOHN KNOX RETIREMENT

VILLAGE 9TH PLAT

NW ASHURST DRIVE (50' ROW)

NW O'BRIEN ROAD (50' ROW)

NW O'BRIEN ROAD

BERKSHAM DRIVE (50' ROW)

5802MT-072

5802MT-288

PFP

5802MT-072

SEE PRINT 22 FOR STICK MAP

845C

1

1 READY FOR SERVICE TRIGGER

DWG. 1-2 COVER SHEET
DWG. 3-21 PLACING/SPLICING
DWG. 22-23 STICK MAP

CONSTRUCTION NOTES:

1. ADHERE TO ALL AT&T SAFETY POLICIES AND PRACTICES - WORK SAFE SYSTEM DATED 7/2005.
2. USE APPROVED TRAFFIC CONTROL IN ALL AREAS.

SITE INFORMATION: WOODSIDE RIDGE
360 NW PRYOR RD,
LEE'S SUMMIT, MO 64081

**** CALL 24 HOURS BEFORE CONSTRUCTION ****

CO: LEE'S SUMMIT ~ KSCYM041


FIBERS: PON360P, 25-516

DRAWN BY: BLACK & VEATCH
 UUID: MH748K
 PHONE: 913-458-8683

GPON Optics	Class B+
Feeder Fiber Length (kft) from CO or Remote OLT	16.2
Avg. Feeder Splicing Interval (kft) - This is not the number of splices	2.0
Optitip Connectors in lieu of splices (Choose 0-2 from drop-down list)	2
Distribution Length (kft) - PFP to FST	3.1
Total Length	19.3
Splitter Type	1x32
Max. Feeder + Splitter EML - Engineered Measured Loss (dBm) for 1310 nm downstream from distribution side of PFP splitter to OSP fiber panel at OLT location (Location "Q" to "H" on Optical Budget Diagram)	20.9
Max. Feeder + Splitter EML - Engineered Measured Loss (dBm) for 1490 nm upstream from OSP fiber panel at OLT location to distribution side of PFP splitter (Location "H" to "Q" on Optical Budget Diagram)	20.4
Distribution F2 EML - PFP to FST for 1310nm	2.8
Distribution F2 EML - PFP to FST for 1490nm	3.0
Total EML OLT to FST for 1310nm	23.7
Total EML OLT to FST for 1490nm	23.3

BEFORE YOU
DIG !
2 Days Prior
Call 811

PROJECT # A01Z2FF		DATE SVC REQ'D 01/25/2021	
DA 4140PA	GEO LOC EE4160	CLLI KSCYMO41	
PRIMARY ENGR.: SHEPARD, DARRIN W.			
ENGR. ID: DS616H		PERMIT REQ'D.	N
PHONE #: 8167720336		PRINT 1 OF 23	

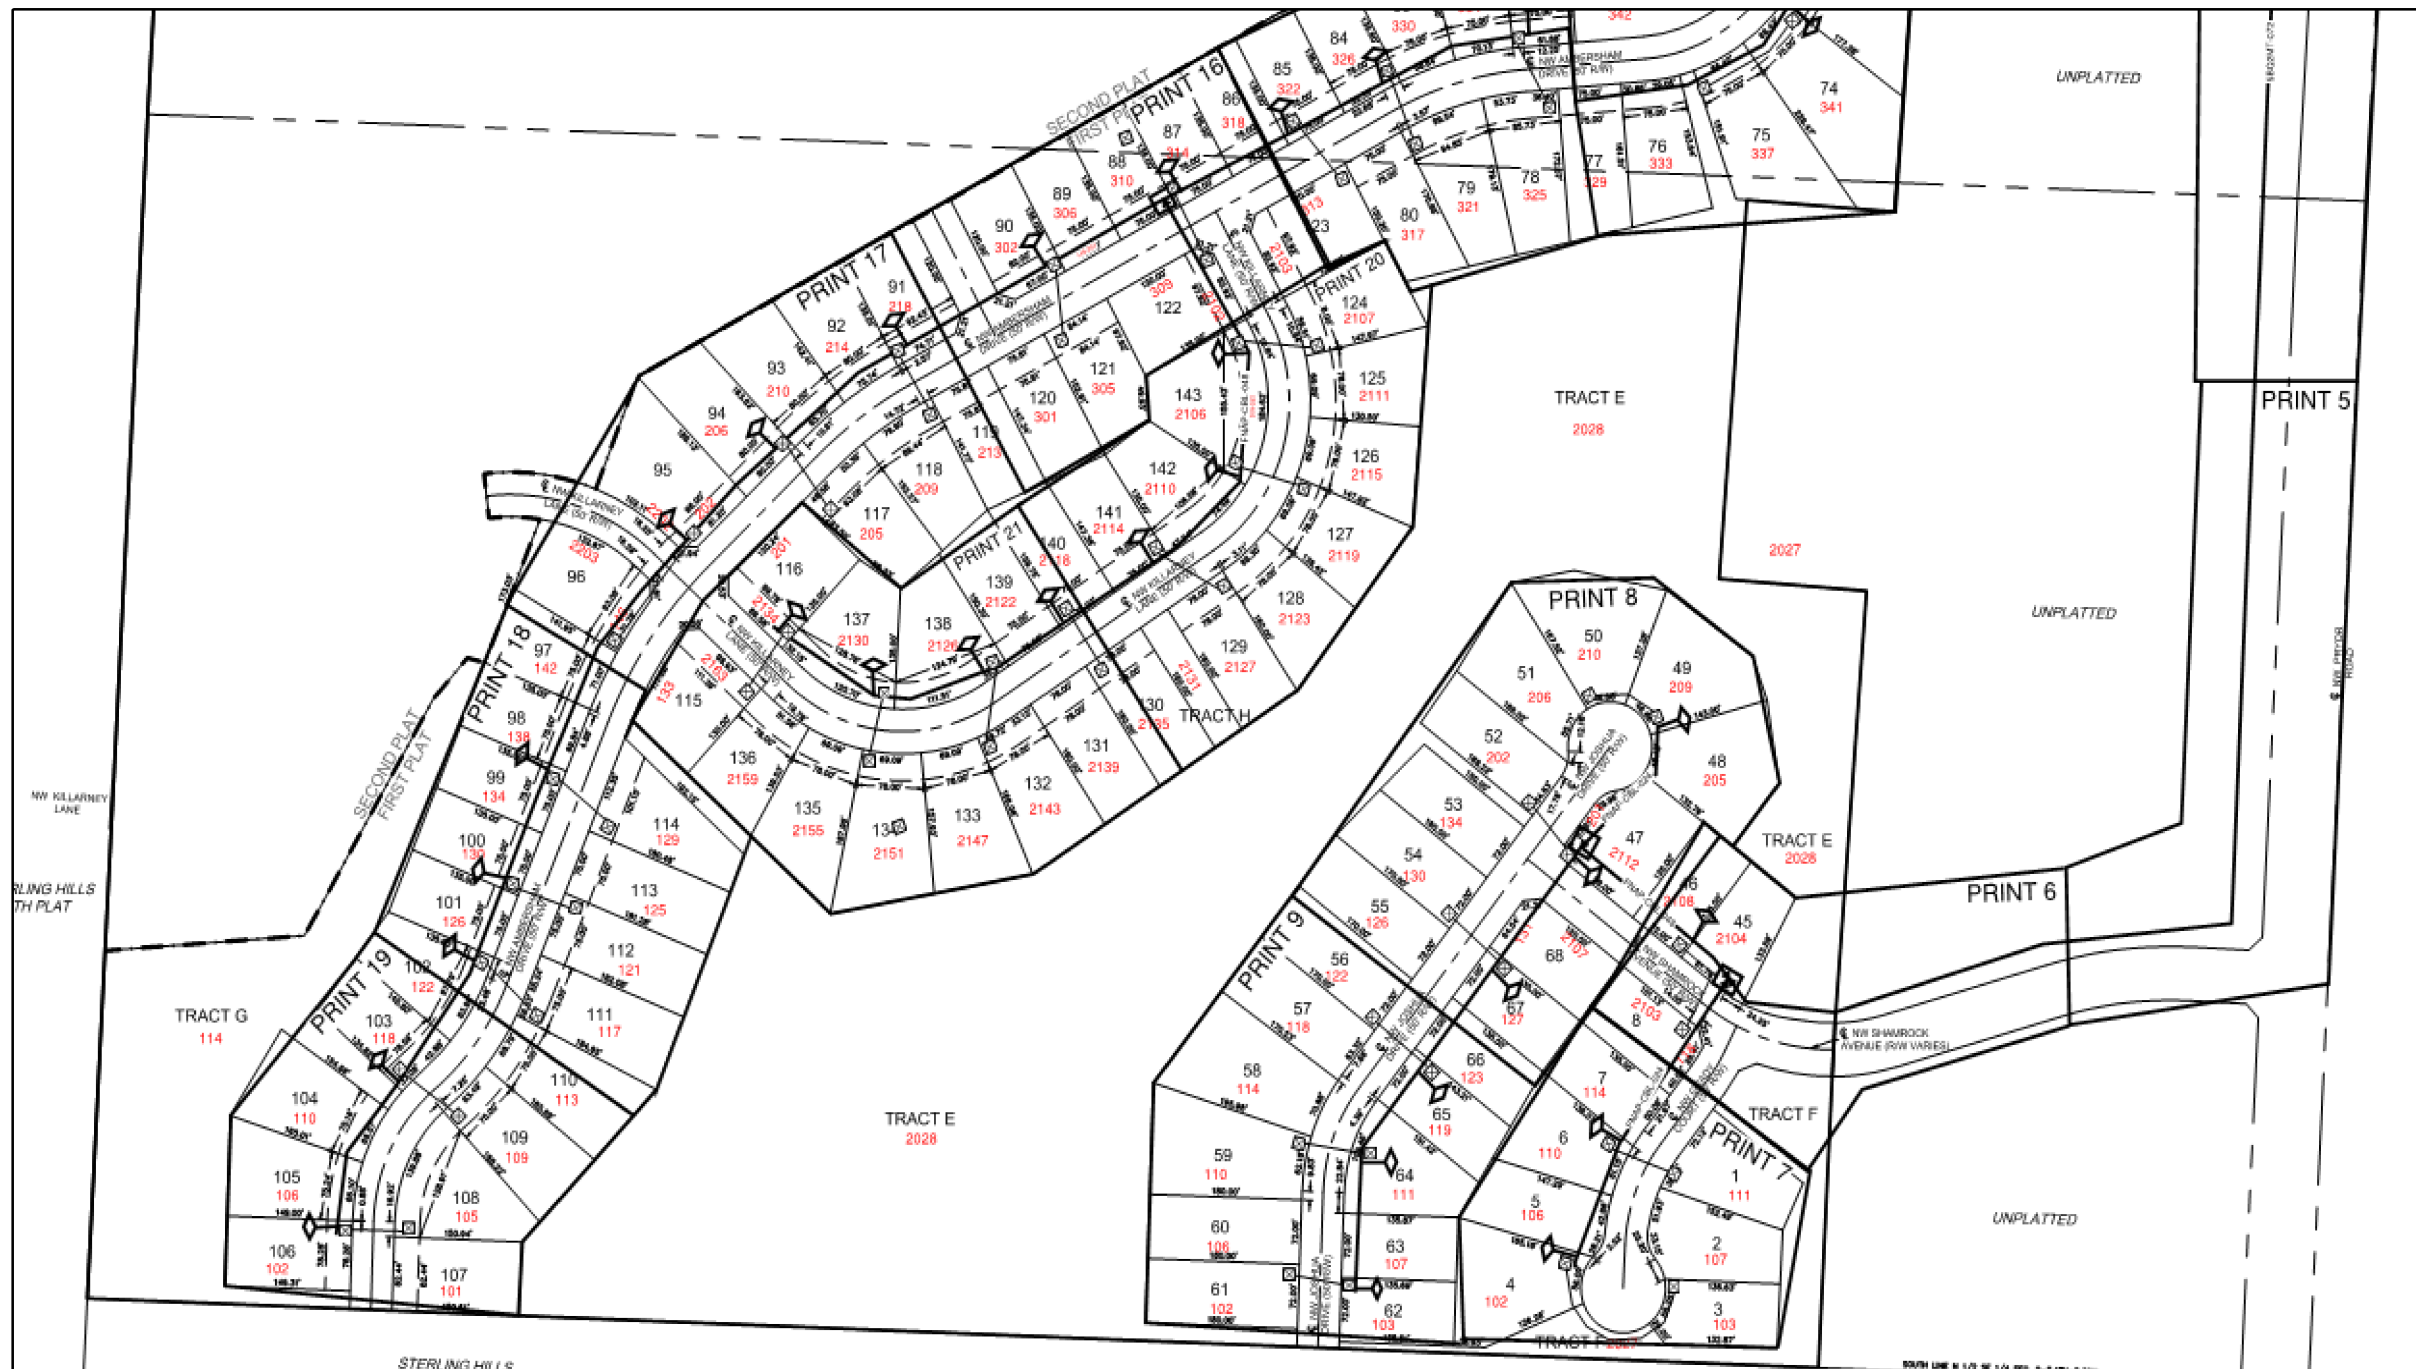

CONSTRUCTION NOTES:

1. ADHERE TO ALL AT&T SAFETY POLICIES AND PRACTICES - WORK SAFE SYSTEM DATED 7/2005.
2. USE APPROVED TRAFFIC CONTROL IN ALL AREAS.

SITE INFORMATION: WOODSIDE RIDGE
360 NW PRYOR RD,
LEE'S SUMMIT, MO 64081

**** CALL 24 HOURS BEFORE CONSTRUCTION ****

CO: LEE'S SUMMIT ~ KSCYMO41

FIBERS: PON360P,25-516

DRAWN BY: BLACK & VEATCH
UUID: MH748K
PHONE: 913-458-8683

SEE PRINT 22 FOR STICK MAP

**BEFORE YOU
DIG !
2 Days Prior
Call 811**

PROJECT # A01Z2FF		DATE SVC REQ'D 01/25/2021	
DA 4140PA	GEO LOC EE4160	CLLI KSCYMO41	
PRIMARY ENGR.: SHEPARD, DARRIN W.			
ENGR. ID: DS616H		PERMIT REQ'D.	N
PHONE #: 8167720336		PRINT 2 OF 23	

1 (PPA) 845C 1949'
5BQ2MT-072
PON360P,457-516
A,61-72

PRINT 4

2 (PPA) 845C 1362'
5BQ2MT-072
PON360P,397-456
A,61-72

PRINT 4

84 (PPA) 845C 501'
5BQ2MR-288
PON360P,25-288
A,265-288

PRINT 4

64 (PPA) 845C 335'
5BQ2MT-048
L2013,157-168
B,13-48


65 (PPA) 845C 50'
INV
L2013,163-168
C,7-48

66 360 NW PRYOR RD
SPLSCAPC1X32FDH (PPA) 845C
L2013,157-158
1X32 SPT4140PA,1-64


67 360-1 NW PRYOR RD
FDF-072 (PPA) 845C
C,1-6
L2013,163-168
C,13-72

68 360 NW PRYOR RD
BABMS576-100ST (PPA) 845C
IN SPT4140PA,1-64
OUT PON360P,1-576

NW O'BRIEN RD

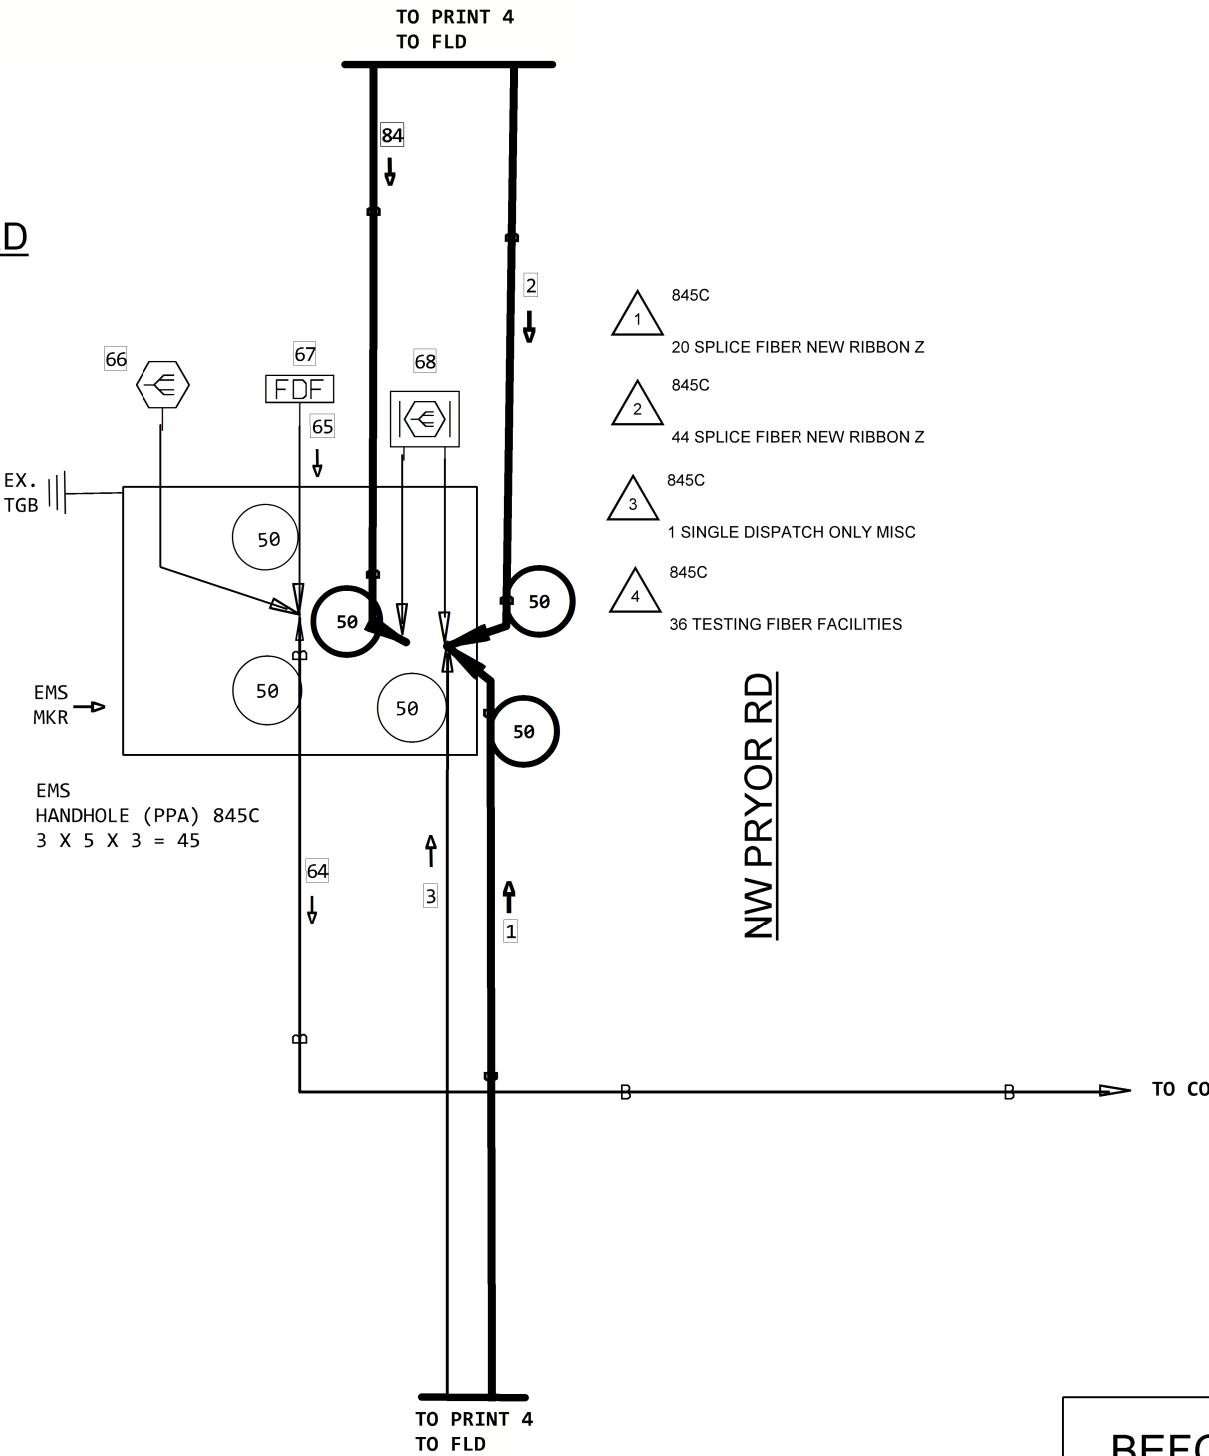


- 1 845C
20 SPLICE FIBER NEW RIBBON Z
- 2 845C
44 SPLICE FIBER NEW RIBBON Z
- 3 845C
1 SINGLE DISPATCH ONLY MISC
- 4 845C
36 TESTING FIBER FACILITIES

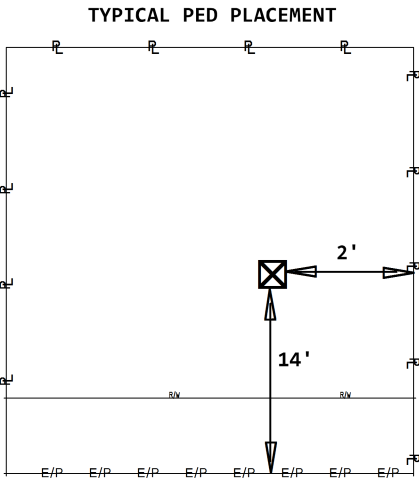


**BEFORE YOU
DIG !
2 Days Prior
Call 811**

PROJECT # A01Z2FF		DATE SVC REQ'D 01/25/2021	
DA 4140PA	GEO LOC EE4160	CLLI KSCYMO41	
PRIMARY ENGR.: SHEPARD, DARRIN W.			
ENGR. ID: DS616H		PERMIT REQ'D.	N
PHONE #: 8167720336		PRINT 3	OF 23

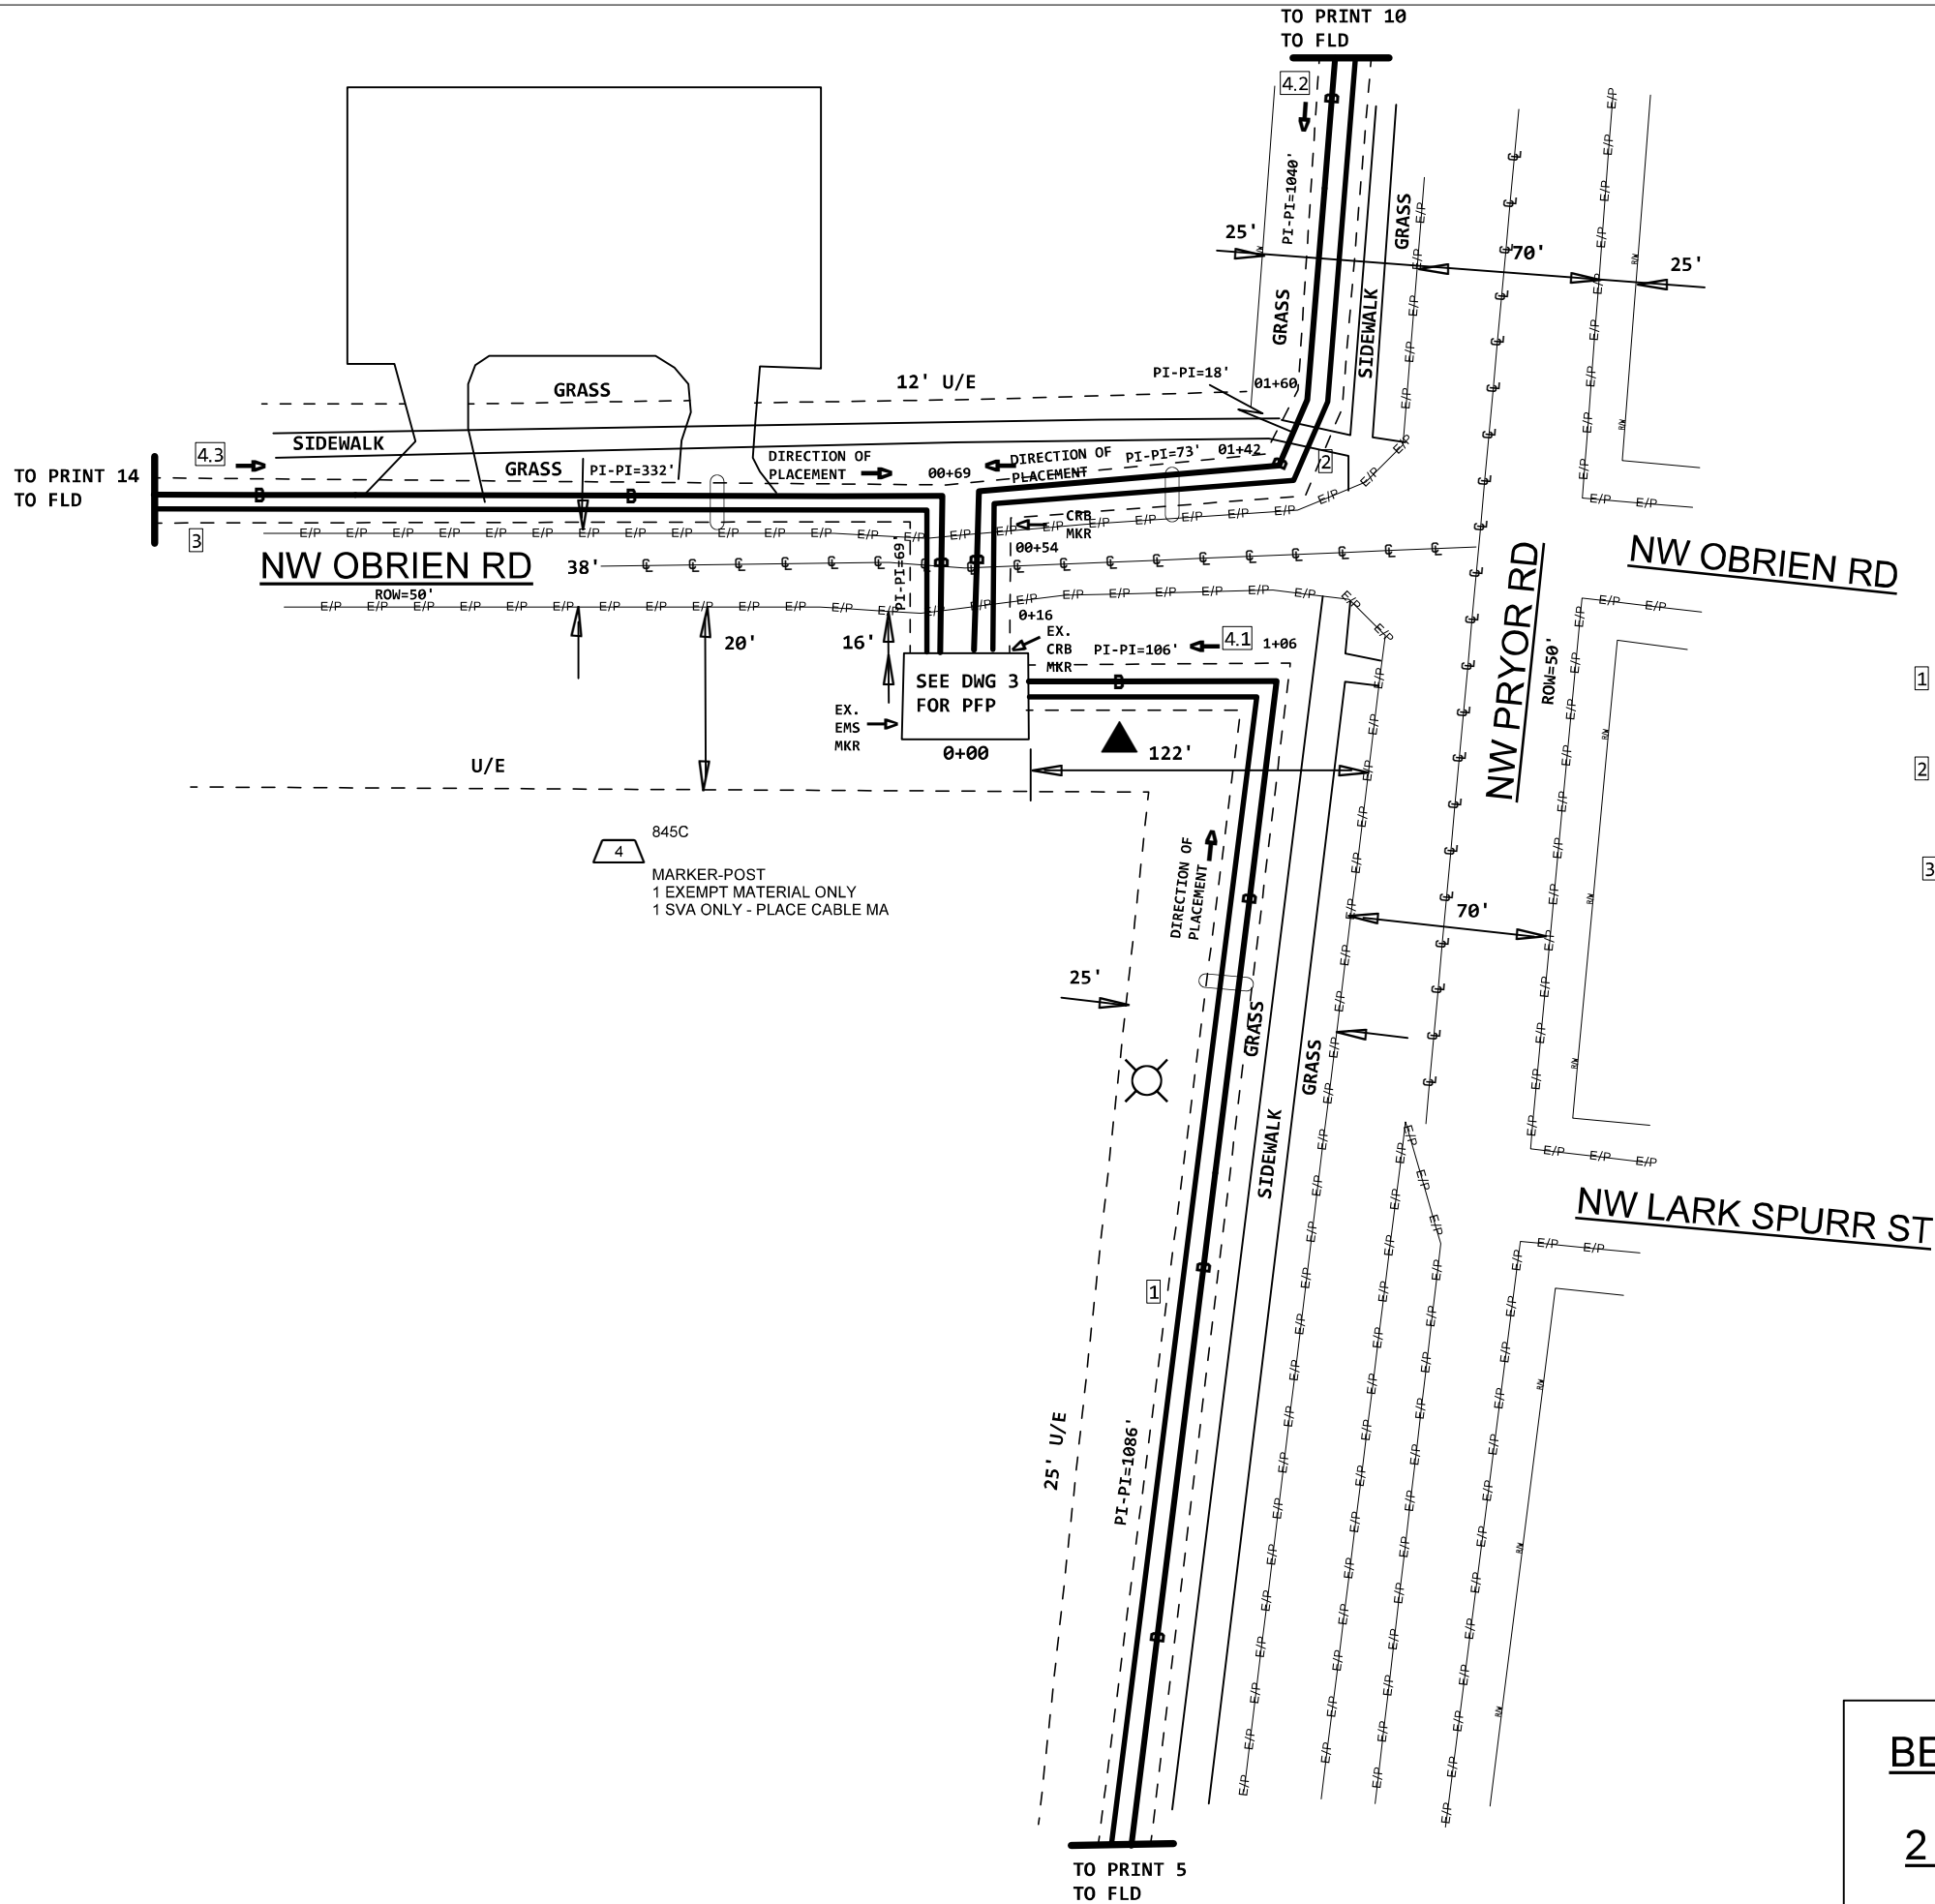


- 4.1 (PPA) 845C 1949' 5BQ2MT-072 PON360P, 457-516 A, 61-72
- 4.2 (PPA) 845C 1362' 5BQ2MT-072 PON360P, 397-456 A, 61-72
- 4.3 (PPA) 845C 501' 5BQ2MR-288 PON360P, 25-288 A, 265-288
- 1 1849' INNERDUCT1-2" (PPA) 845C
- 2 1262' INNERDUCT1-2" (PPA) 845C
- 3 401' INNERDUCT1-2" (PPA) 845C
- 4 845C MARKER-POST 1 EXEMPT MATERIAL ONLY 1 SVA ONLY - PLACE CABLE MA
- 1 845C 5BQ2MT-072 1949 MATERIAL ONLY 1949 SVA ONLY - PLACE ITEM IN
- 2 845C 5BQ2MT-072 1362 MATERIAL ONLY 1362 SVA ONLY - PLACE ITEM IN
- 3 845C 5BQ2MR-288 501 MATERIAL ONLY 501 SVA ONLY - PLACE ITEM IN
- 5 845C INNERDUCT1-2" 1849 EXEMPT MATERIAL ONLY 1849 SVA ONLY - BORE - INCL PU
- 6 845C INNERDUCT1-2" 1262 EXEMPT MATERIAL ONLY 1262 SVA ONLY - BORE - INCL PU
- 7 845C INNERDUCT1-2" 401 EXEMPT MATERIAL ONLY 401 SVA ONLY - BORE ? INCLUDE

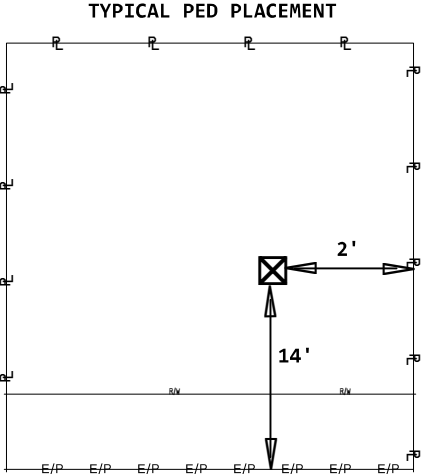

**BEFORE YOU
DIG !
2 Days Prior
Call 811**

PROJECT # A01Z2FF		DATE SVC REQ'D 01/25/2021	
DA 4140PA	GEO LOC EE4160	CLLI KSCYMO4	
PRIMARY ENGR.: SHEPARD, DARRIN W.			
ENGR. ID: DS616H		PERMIT REQ'D.	N
PHONE #: 8167720336		PRINT 4 OF 23	

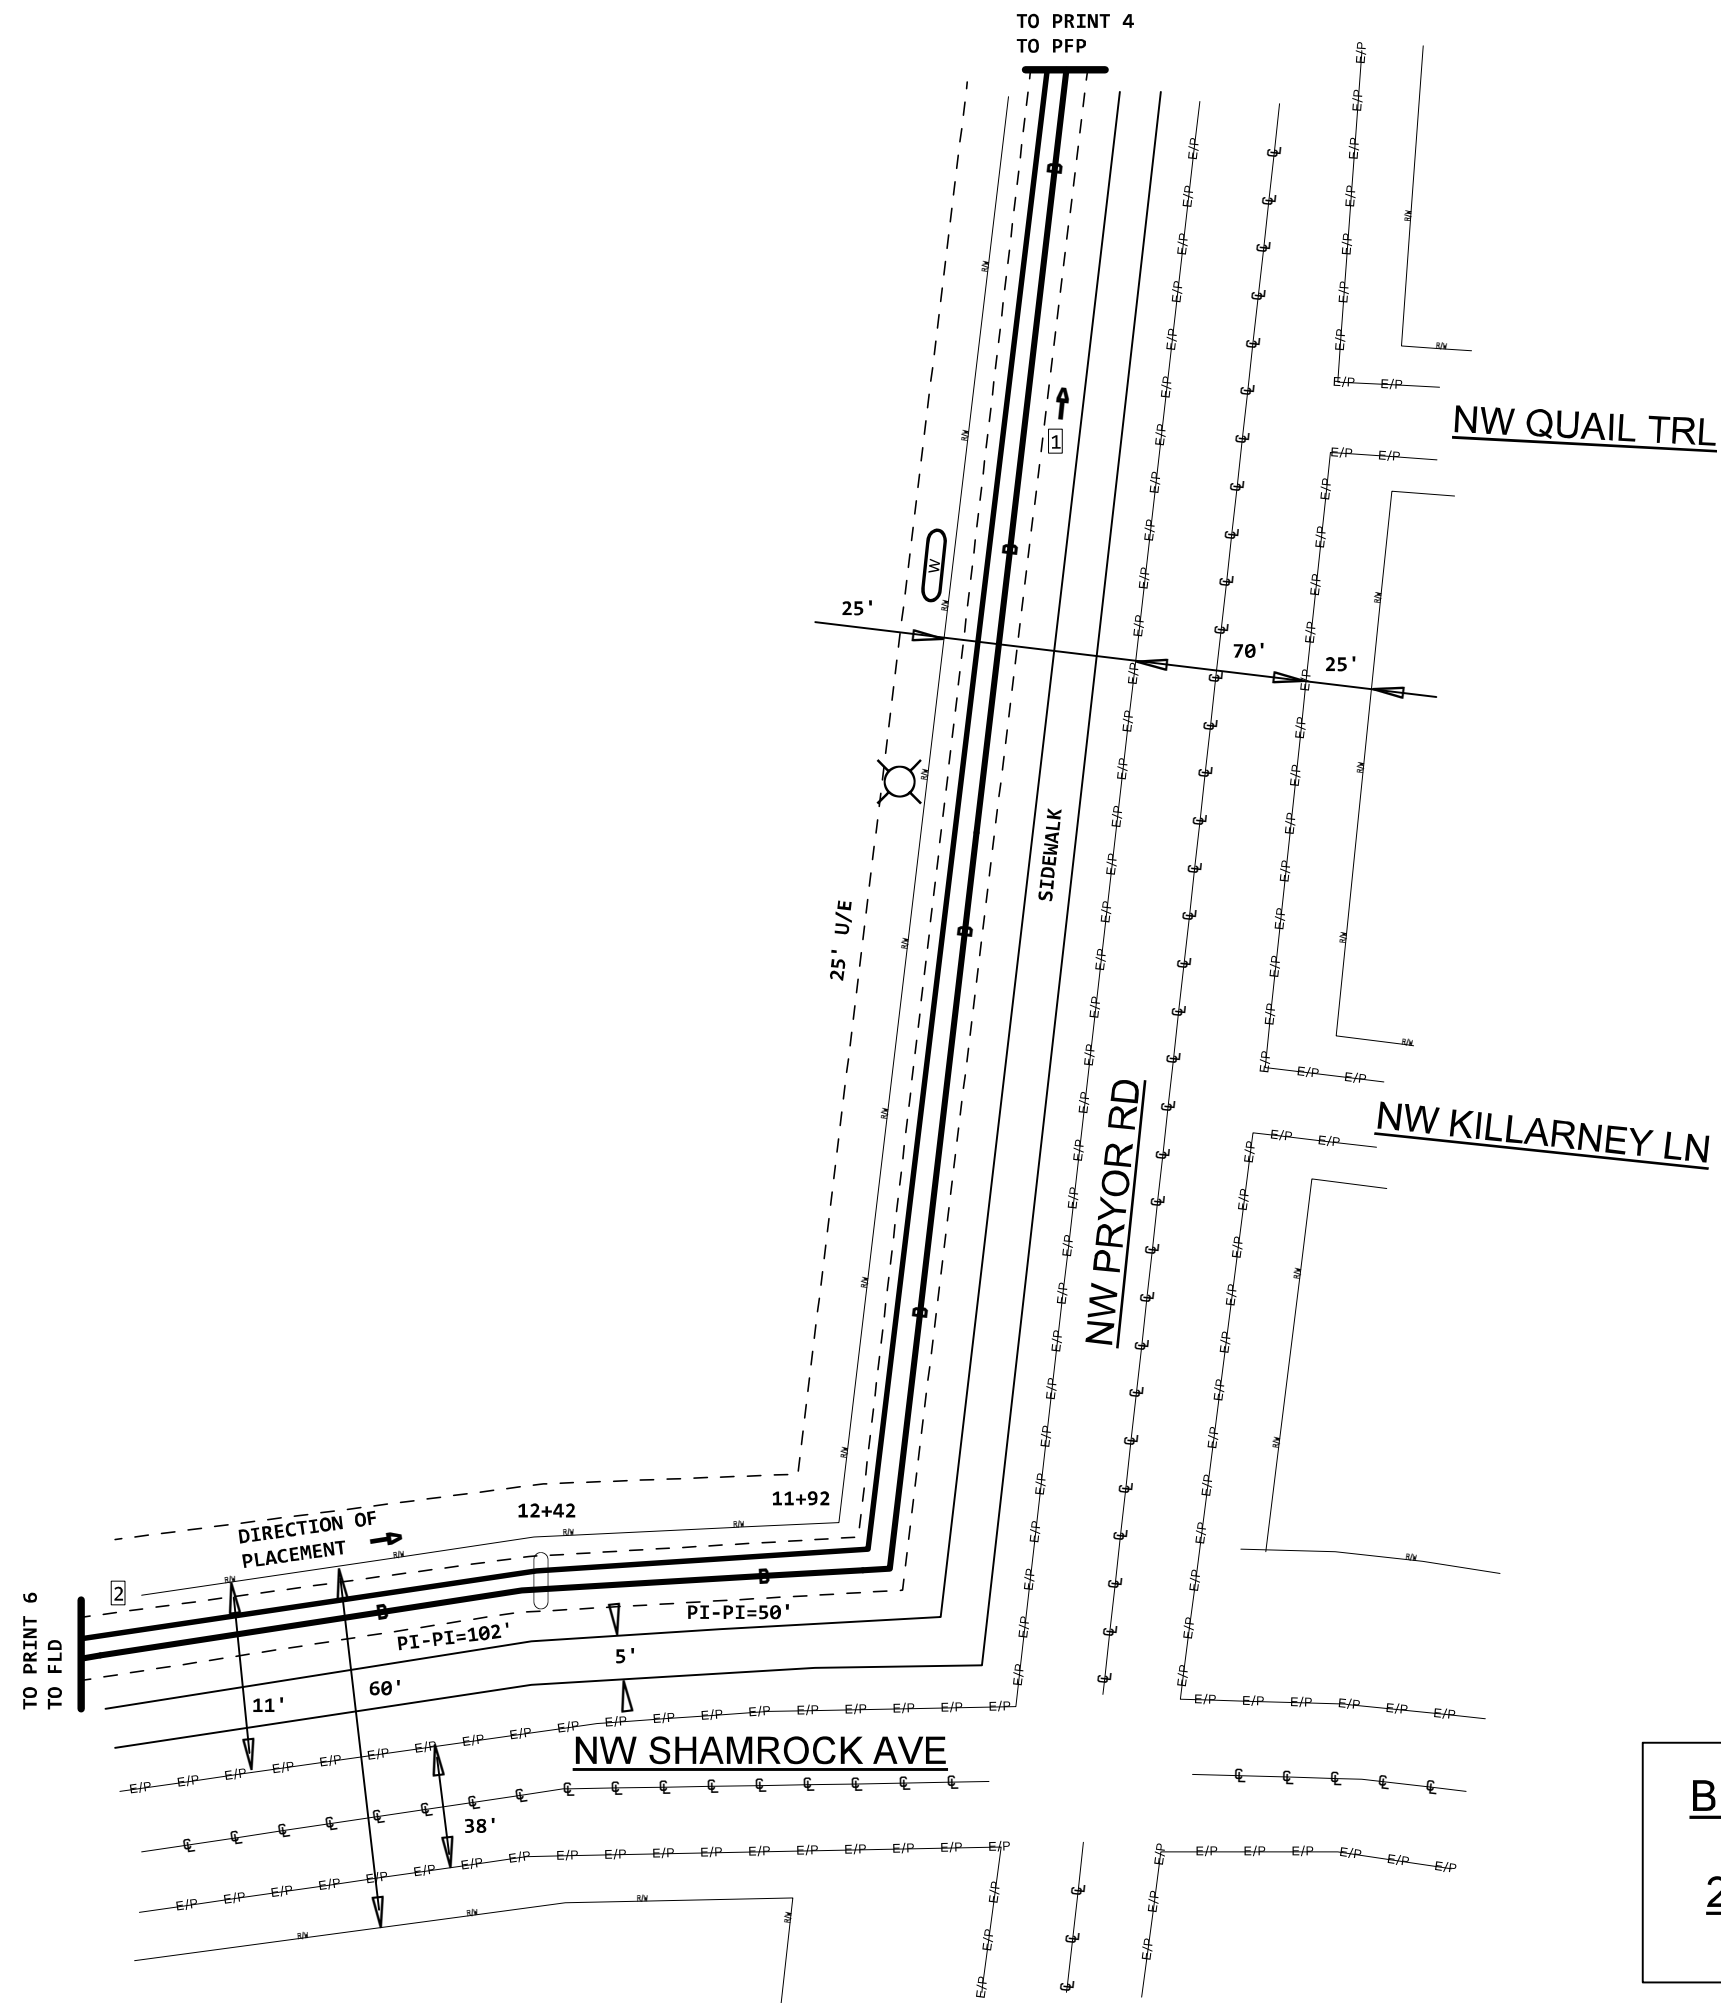


1 (PPA) 845C
5BQ2MT-072
PON360P, 457-516
A, 61-72

PRINT 4


2 1849' INNERDUCT1-2" (PPA) 845C

PRINT 4

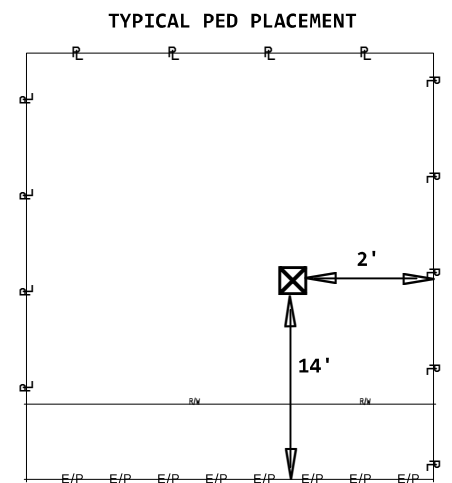

**BEFORE YOU
DIG !
2 Days Prior
Call 811**

PROJECT # A01Z2FF		DATE SVC REQ'D 01/25/2021	
DA 4140PA	GEO LOC EE4160	CLLI KSCYMO41	
PRIMARY ENGR.: SHEPARD, DARRIN W.			
ENGR. ID: DS616H		PERMIT REQ'D.	N
PHONE #: 8167720336		PRINT 5 OF 23	

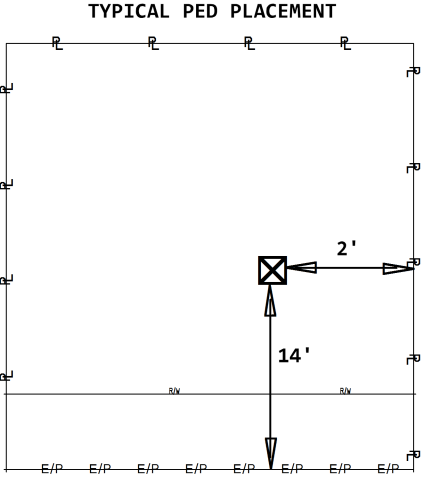

PROJECT # A01Z2FF		DATE SVC REQ'D 01/25/2021	
DA 4140PA	GEO LOC EE4160	CLLI KSCYMO41	
PRIMARY ENGR.: SHEPARD, DARRIN W.			
ENGR. ID: DS616H		PERMIT REQ'D.	N
PHONE #: 8167720336		PRINT 6 OF 23	

(PPA) 845C (
FNAP-CBL-024EUC
A,1-12
PON360P,505-516

PRINT 6
2

F 110-1 NW GRADY CT
FBRTRMSM6-10 (PPA) 84
PON360P,511-516
2.115 KFT TO PFP

F 102-1 NW GRADY CT
FBRTRMSM6-10 (PPA) 845
PON360P,505-510
2.252 KFT TO PFP

60' INNERDUCT1-1.25 (PPA) 8645C
210' INNERDUCT1-1.25 (PPA) 8645C

8645C
INNERDUCT1-1.25
60 SVA ONLY - BORE ? INCLUDE
60 EXEMPT MATERIAL ONLY


8645C
INNERDUCT1-1.25
210 SVA ONLY - BORE ? INCLUDE
210 EXEMPT MATERIAL ONLY

341' INNERDUCT1-2" (PPA) 845C

PRINT 6
12

845C
GRD-BED
2 EXEMPT MATERIAL ONLY
2 SVA ONLY - FURNISH AND PL

845C
6 TESTING FIBER FACILITIES
845C
1 SINGLE DISPATCH ONLY MISC
102

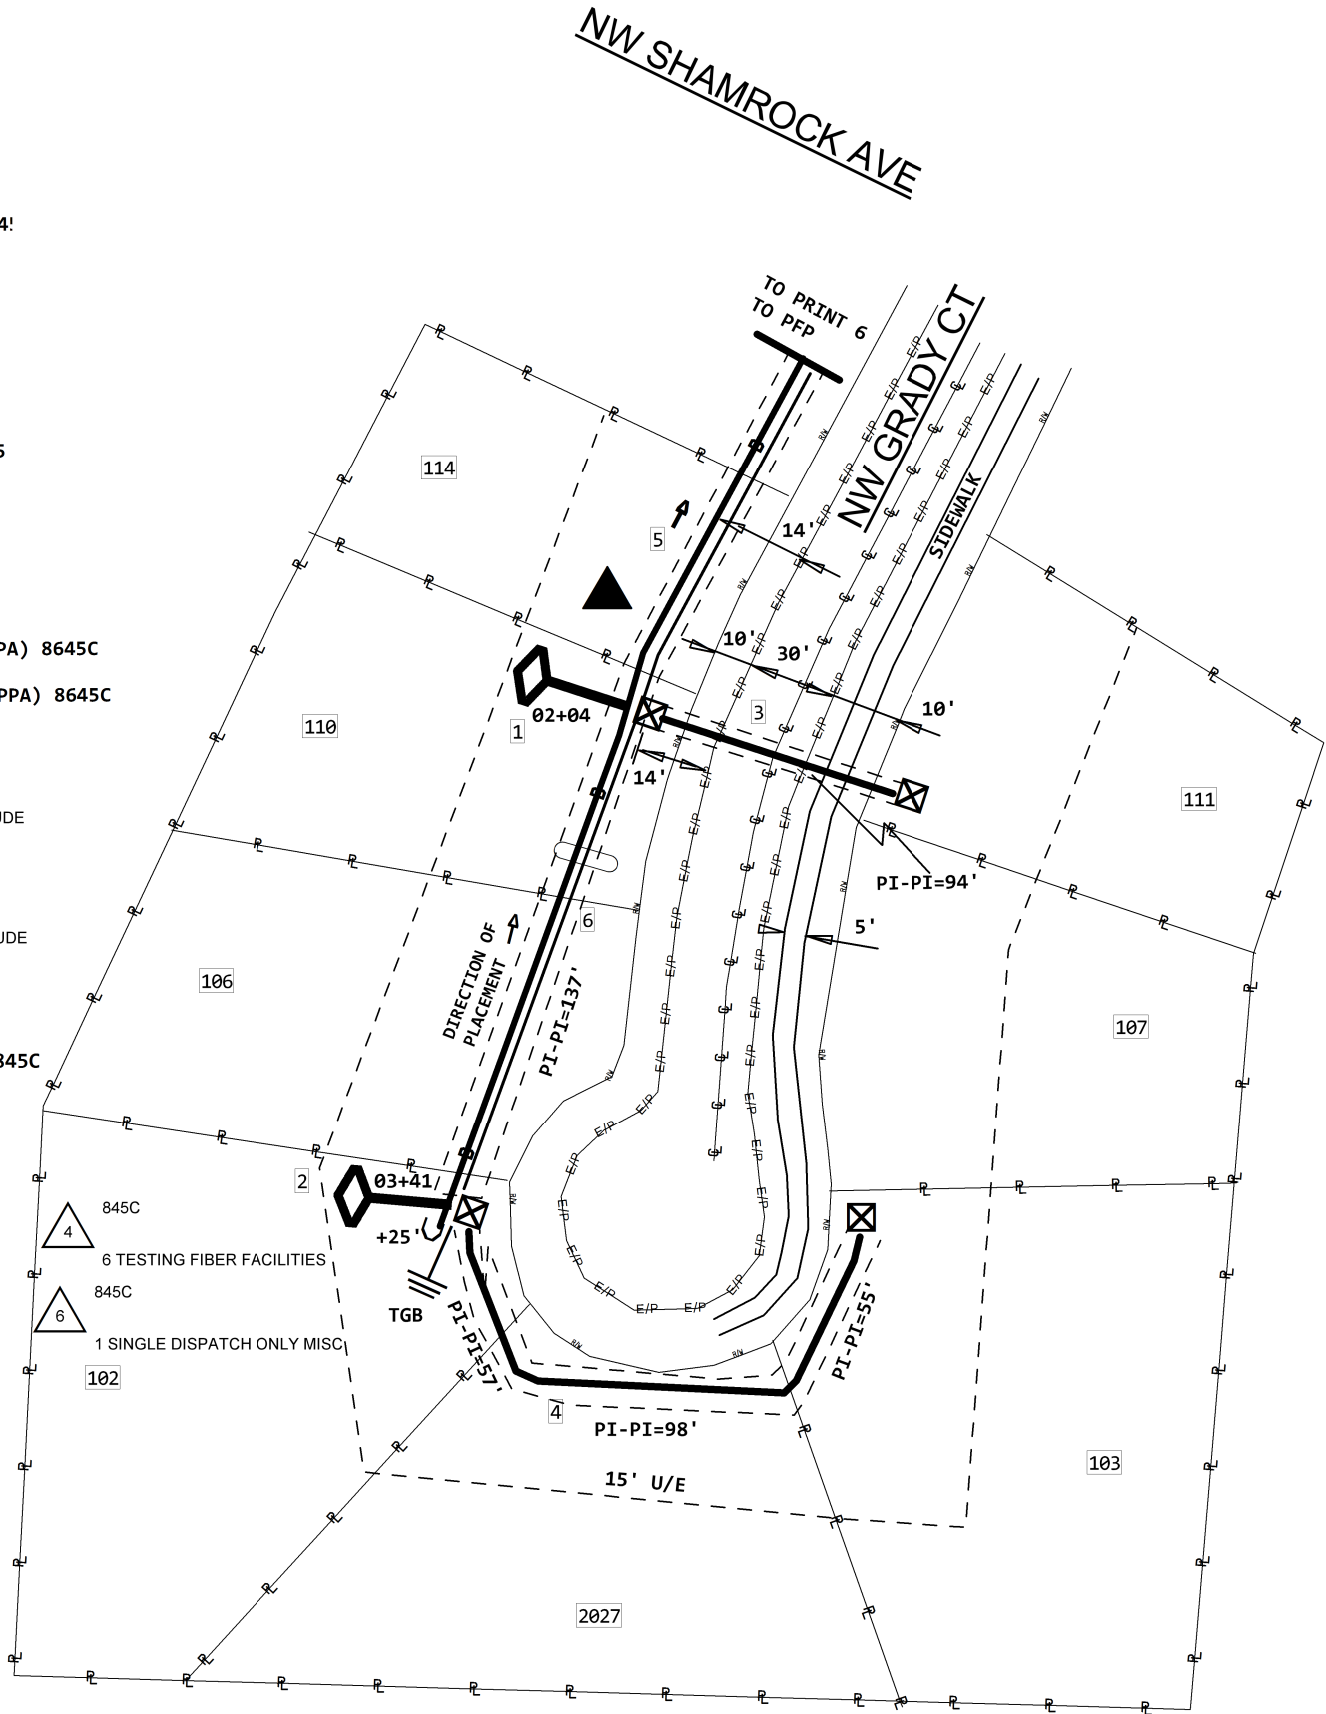


845C
10
CONT-PL-CABLE
110 EXEMPT MATERIAL ONLY
110 SVA ONLY - HAND DIG AND P

845C
1
BEGNNP10
2 SVA ONLY - PLACE PEDESTAL
2 EXEMPT MATERIAL ONLY

8645C
3
PEDESTAL
2 SVA ONLY - PLACE PEDESTAL
2 EXEMPT MATERIAL ONLY

845C
5
FBRTRMSM6-10
2 SVA ONLY - PLACE PEDESTAL
2 EXEMPT MATERIAL ONLY

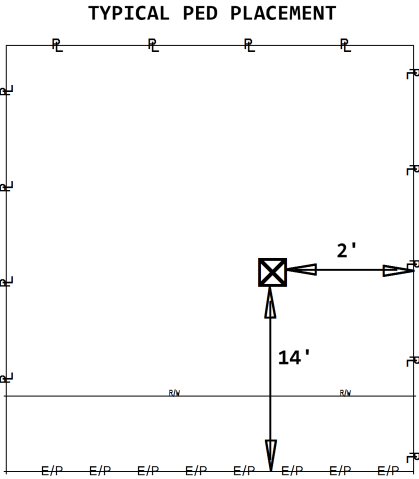

BEFORE YOU
DIG !
2 Days Prior
Call 811

PROJECT # A01Z2FF		DATE SVC REQ'D 03/05/2021	
DA 4140PA	GEO LOC EE4160	CLLI KSCYMO41	
PRIMARY ENGR.: SHEPARD, DARRIN W.			
ENGR. ID: DS616H		PERMIT REQ'D.	N
PHONE #: 8167720336		PRINT 7	OF 23

1 (PPA) 845C 290'
FNAP-CBL-024EUC
A,1-12
PON360P,481-492

2 (PPA) 845C
FNAP-CBL-048EUC
PON360P,457-504

PRINT 6

9 (PPA) 845C 590'
FNAP-CBL-048EUC
PON360P,457-480
B,1-12
PON360P,493-504

PRINT 6

3 F 2112-1 NW SHAMROCK AV
FBRTRMSM6-10 (PPA) 845C
PON360P,493-498
2.108 KFT TO PFP

4 F 209-1 NW JOSHUA DR
FBRTRMSM6-10 (PPA) 845C
PON360P,487-492
2.298 KFT TO PFP

5 F 127-1 NW JOSHUA DR
FBRTRMSM6-10 (PPA) 845C
PON360P,475-480
2.239 KFT TO PFP

6 94' INNERDUCT1-1.25 (PPA) 8645C

7 56' INNERDUCT1-1.25 (PPA) 8645C

8 56' INNERDUCT1-1.25 (PPA) 8645C

18 8645C
INNERDUCT1-1.25
94 SVA ONLY - BORE ? INCLUDE
94 EXEMPT MATERIAL ONLY

16 845C
INNERDUCT1-1.25
56 SVA ONLY - BORE ? INCLUDE
56 EXEMPT MATERIAL ONLY

20 8645C
INNERDUCT1-1.25
56 SVA ONLY - BORE ? INCLUDE
56 EXEMPT MATERIAL ONLY

11 190' INNERDUCT1-2" (PPA) 845C

10 259' INNERDUCT1-2" (PPA) 845C

PRINT 6

9 845C
INNERDUCT1-2"
190 SVA ONLY - BORE ? INCLUDE
190 EXEMPT MATERIAL ONLY

12 8645C
PEDESTAL
3 SVA ONLY - PLACE PEDESTAL
3 EXEMPT MATERIAL ONLY

14 845C
FBRTRMSM6-10
3 SVA ONLY - PLACE PEDESTAL
3 EXEMPT MATERIAL ONLY

10 845C
BEGNNP10
3 SVA ONLY - PLACE PEDESTAL
3 EXEMPT MATERIAL ONLY

12 565' INNERDUCT1-2" (PPA) 845C

PRINT 6


2 845C
GRD-BED
2 EXEMPT MATERIAL ONLY
2 SVA ONLY - FURNISH AND PL

3 845C
MARKER-POST
2 SVA ONLY - PLACE CABLE MA
2 EXEMPT MATERIAL ONLY

6 845C
HH-30X48X36
1 SVA ONLY - PLACE/REPLACE
1 EXEMPT MATERIAL ONLY

8 845C
GRD-ROD
2 SVA ONLY - FURNISH AND PL
2 EXEMPT MATERIAL ONLY

TYPICAL PED PLACEMENT

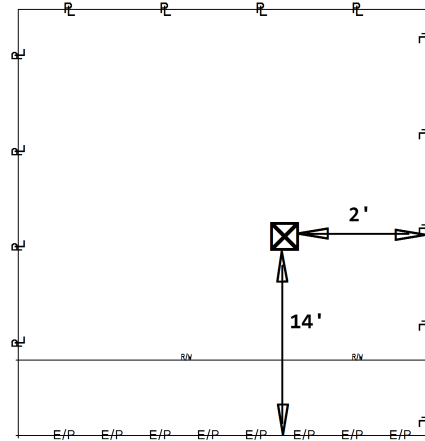

**BEFORE YOU
DIG !
2 Days Prior
Call 811**

PROJECT # A01Z2FF		DATE SVC REQ'D 01/25/2021	
DA 4140PA	GEO LOC EE4160	CLLI KSCYMO41	
PRIMARY ENGR.: SHEPARD, DARRIN W.			
ENGR. ID: DS616H		PERMIT REQ'D.	N
PHONE #: 8167720336		PRINT 8	OF 23

1 (PPA) 845C
FNAP-CBL-048EUC
PON360P,457-480
PRINT 6

2 F 119-1 NW JOSHUA DR
FBRTRMSM6-10 (PPA) 845C
PON360P,469-474
2.383 KFT TO PFP

3 F 111-1 NW JOSHUA DR
FBRTRMSM6-10 (PPA) 845C
PON360P,463-468
2.455 KFT TO PFP

4 F 103-1 NW JOSHUA DR
FBRTRMSM6-10 (PPA) 845C
PON360P,457-462
2.673 KFT TO PFP

1 845C
BEGNNP10
3 SVA ONLY - PLACE PEDESTAL
3 EXEMPT MATERIAL ONLY

3 8645C
PEDESTAL
3 SVA ONLY - PLACE PEDESTAL
3 EXEMPT MATERIAL ONLY

5 845C
FBRTRMSM6-10
3 SVA ONLY - PLACE PEDESTAL
3 EXEMPT MATERIAL ONLY

5 56' INNERDUCT1-1.25 (PPA) 8645C

6 70' INNERDUCT1-1.25 (PPA) 8645C

7 60' INNERDUCT1-1.25 (PPA) 8645C

7 8645C
INNERDUCT1-1.25
56 SVA ONLY - BORE ? INCLUDE
56 EXEMPT MATERIAL ONLY


9 8645C
INNERDUCT1-1.25
70 SVA ONLY - BORE ? INCLUDE
70 EXEMPT MATERIAL ONLY

11 8645C
INNERDUCT1-1.25
60 SVA ONLY - BORE ? INCLUDE
60 EXEMPT MATERIAL ONLY

8 565' INNERDUCT1-2" (PPA) 845C

PRINT 8


TYPICAL PED PLACEMENT

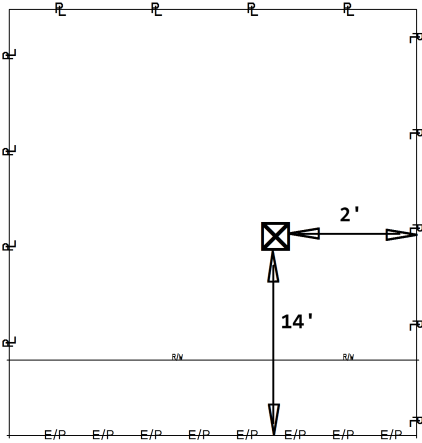

2 845C
6 TESTING FIBER FACILITIES
4 845C
1 SINGLE DISPATCH ONLY MISC
6 845C
GRD-BED
2 EXEMPT MATERIAL ONLY
2 SVA ONLY - FURNISH AND PL

**BEFORE YOU
DIG !
2 Days Prior
Call 811**

PROJECT # A01Z2FF		DATE SVC REQ'D 01/25/2021	
DA 4140PA	GEO LOC EE4160	CLLI KSCYMO41	
PRIMARY ENGR.: SHEPARD, DARRIN W.			
ENGR. ID: DS616H		PERMIT REQ'D.	N
PHONE #: 8167720336		PRINT 9	OF 23

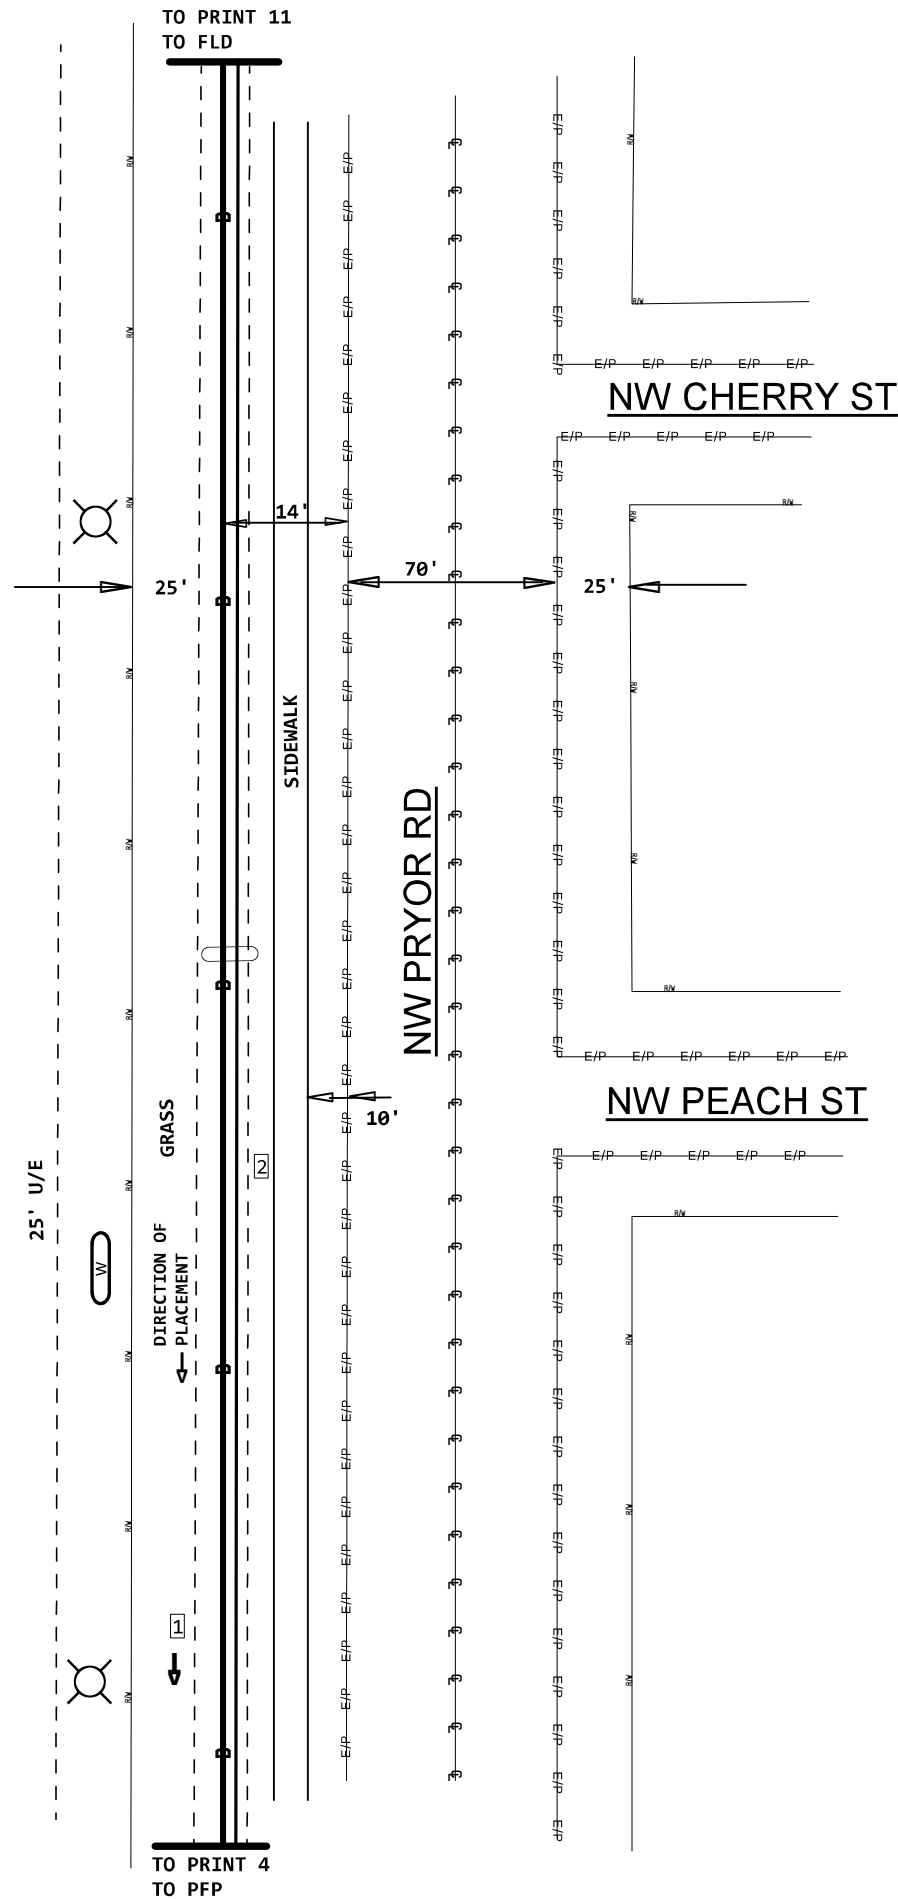


1 (PPA) 845C
5BQ2MT-072
PON360P, 397-456
A, 61-72

PRINT 4

PRINT 4


2 1262' INNERDUCT1-2" (PPA) 845C

PRINT 4

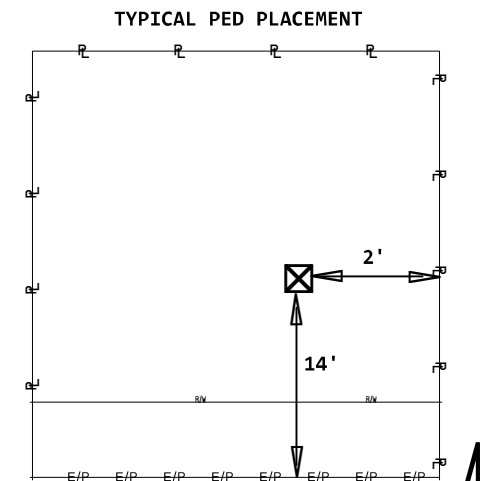

**BEFORE YOU
DIG !
2 Days Prior
Call 811**

PROJECT # A01Z2FF		DATE SVC REQ'D 01/25/2021	
DA 4140PA	GEO LOC EE4160	CLLI KSCYMO41	
PRIMARY ENGR.: SHEPARD, DARRIN W.			
ENGR. ID: DS616H		PERMIT REQ'D.	N
PHONE #: 8167720336		PRINT 10 OF 23	

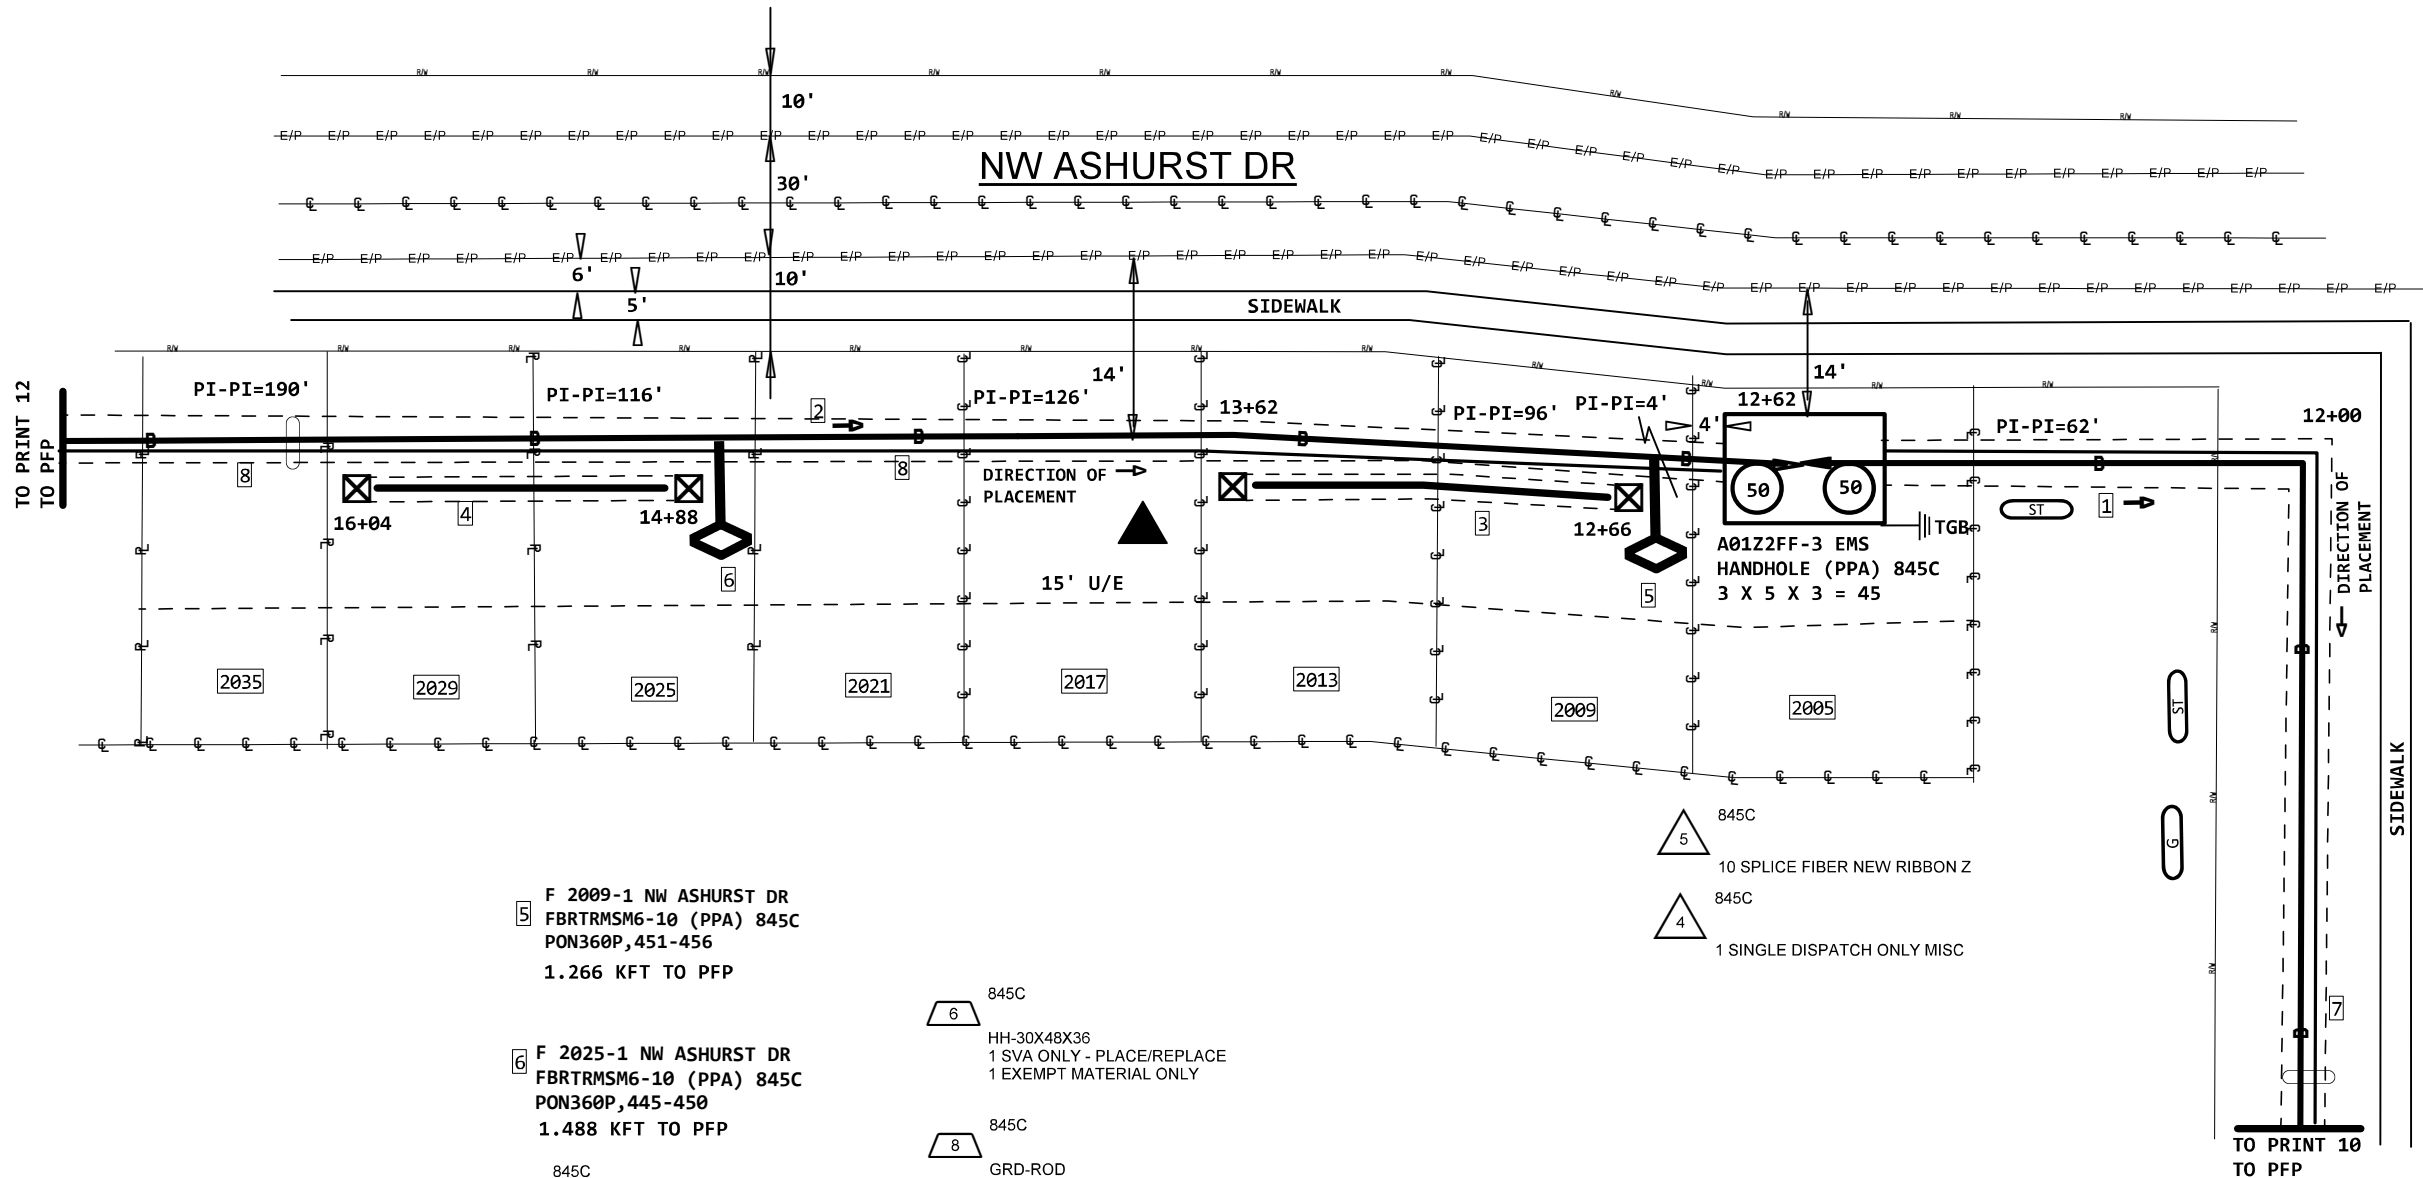

5 F 2009-1 NW ASHURST DR
FBRTRMSM6-10 (PPA) 845C
PON360P,451-456
1.266 KFT TO PFP

6 F 2025-1 NW ASHURST DR
FBRTRMSM6-10 (PPA) 845C
PON360P,445-450
1.488 KFT TO PFP

15 845C
FBRTRMSM6-10
2 SVA ONLY - PLACE PEDESTAL
2 EXEMPT MATERIAL ONLY

10 845C
BEGNNP10
2 SVA ONLY - PLACE PEDESTAL
2 EXEMPT MATERIAL ONLY

12 PEDESTAL
2 SVA ONLY - PLACE PEDESTAL
2 EXEMPT MATERIAL ONLY

6 845C
HH-30X48X36
1 SVA ONLY - PLACE/REPLACE
1 EXEMPT MATERIAL ONLY

8 845C
GRD-ROD
2 SVA ONLY - FURNISH AND PL
2 EXEMPT MATERIAL ONLY

7 1262' INNERDUCT1-2" (PPA) 845C

6 PRINT 4
8 1432' INNERDUCT1-2" (PPA) 845C
845C
INNERDUCT1-2"
1432 EXEMPT MATERIAL ONLY
1432 SVA ONLY - BORE ? INCLUDE

1 (PPA) 845C
5BQ2MT-072
PON360P,397-456
A,61-72

PRINT 4

2 (PPA) 845C 1507'
FNAP-CBL-072EUC
A,1-12
PON360P,397-456

1 845C
FNAP-CBL-072EUC
1507 SVA ONLY - PLACE ITEM IN
1507 MATERIAL ONLY


3 100' INNERDUCT1-1.25 (PPA) 8645C

4 116' INNERDUCT1-1.25 (PPA) 8645C

18 8645C
INNERDUCT1-1.25
100 SVA ONLY - ADDER: PULLBAC
100 EXEMPT MATERIAL ONLY


19 8645C
INNERDUCT1-1.25
116 EXEMPT MATERIAL ONLY
116 SVA ONLY - ADDER: PULLBAC

NW PRYOR RD

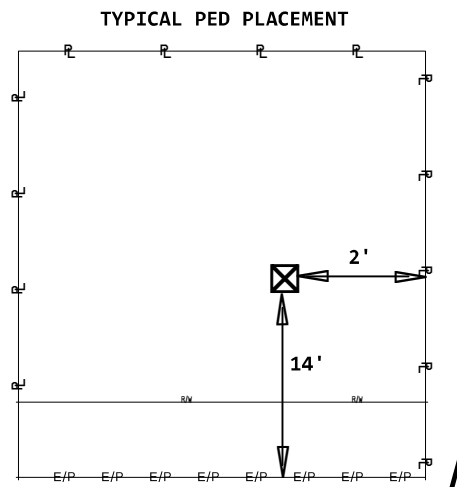

BEFORE YOU
DIG !
2 Days Prior
Call 811


PROJECT # A01Z2FF		DATE SVC REQ'D 01/25/2021	
DA 4140PA	GEO LOC EE4160	CLLI KSCYMO41	
PRIMARY ENGR.: SHEPARD, DARRIN W.			
ENGR. ID: DS616H		PERMIT REQ'D.	N
PHONE #: 8167720336		PRINT	11 OF 23

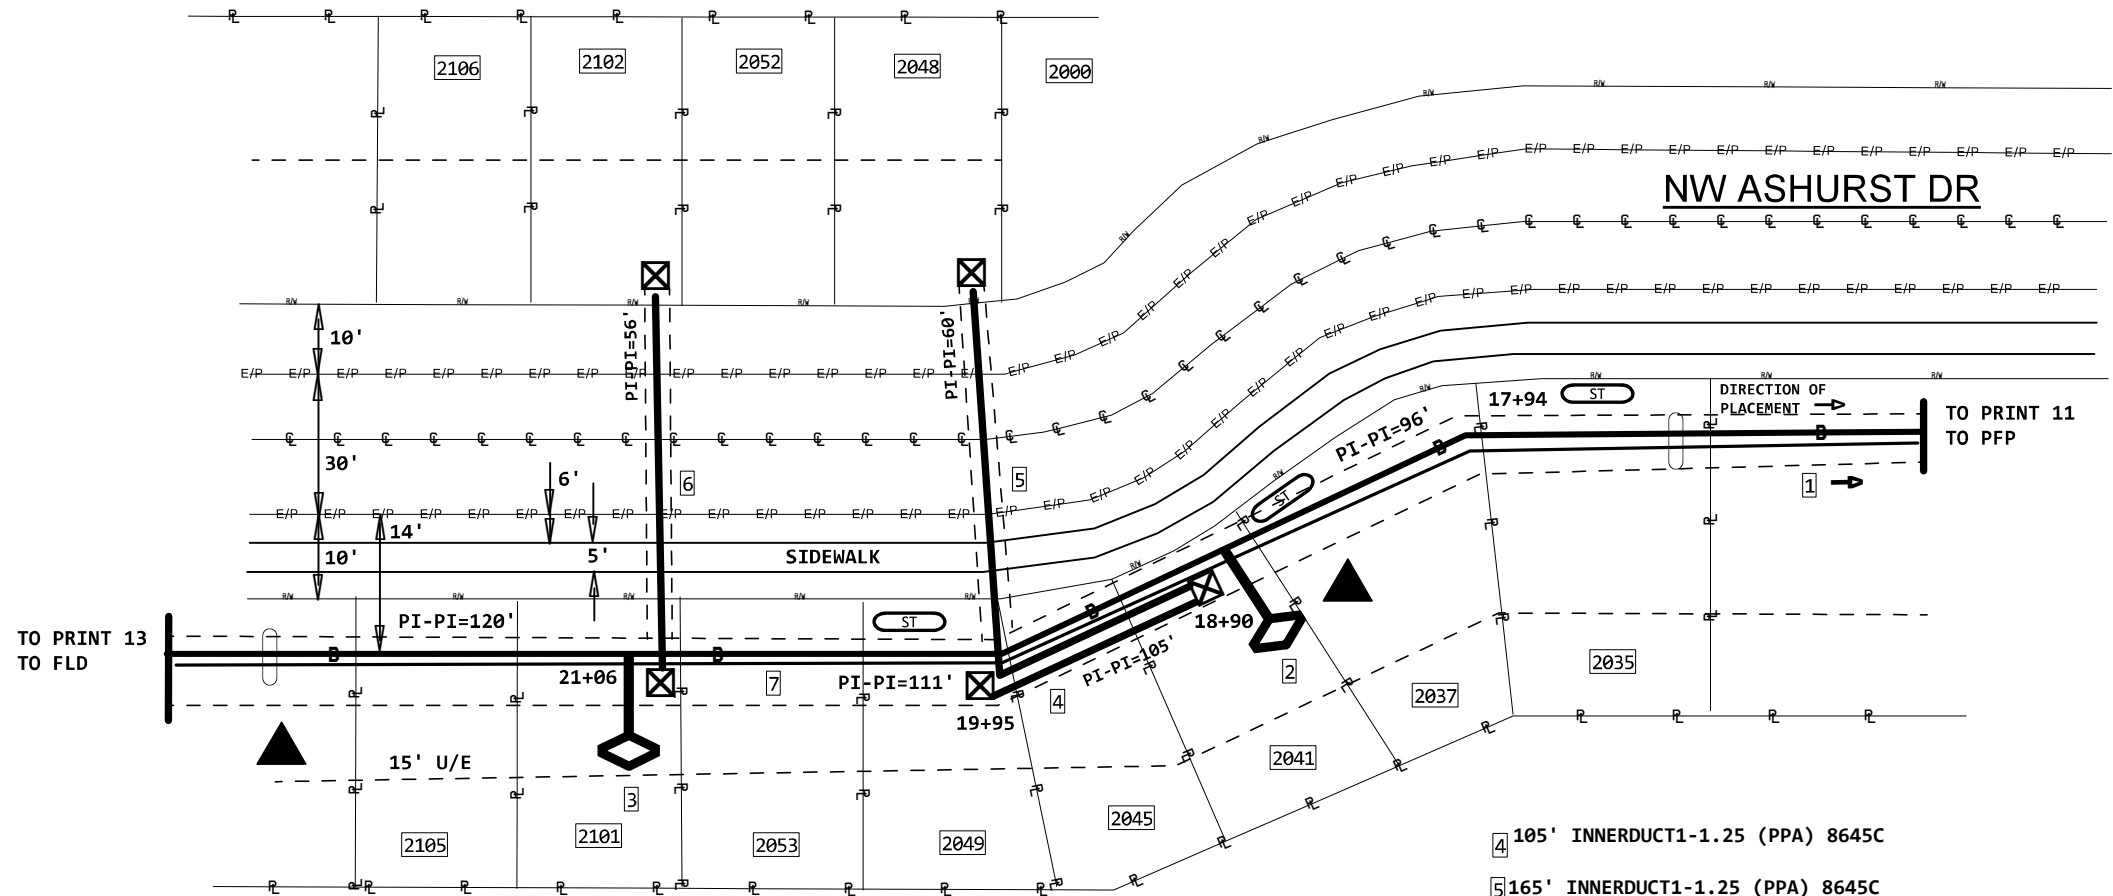

- 1 845C
BEGNNP10
2 SVA ONLY - PLACE PEDESTAL
2 EXEMPT MATERIAL ONLY
- 3 8645C
PEDESTAL
3 SVA ONLY - PLACE PEDESTAL
3 EXEMPT MATERIAL ONLY
- 5 845C
FBRTRMSM6-10
1 SVA ONLY - PLACE PEDESTAL
1 EXEMPT MATERIAL ONLY
- 2 845C
FBRTRMSM8-10
1 SVA ONLY - PLACE PEDESTAL
1 EXEMPT MATERIAL ONLY




- 4 105' INNERDUCT1-1.25 (PPA) 8645C
- 5 165' INNERDUCT1-1.25 (PPA) 8645C
- 6 56' INNERDUCT1-1.25 (PPA) 8645C
- 7 8645C
INNERDUCT1-1.25
105 SVA ONLY - ADDER: PULLBAC
105 EXEMPT MATERIAL ONLY
- 8 8645C
INNERDUCT1-1.25
56 EXEMPT MATERIAL ONLY
56 SVA ONLY - BORE ? INCLUDE
- 9 8645C
INNERDUCT1-1.25
165 SVA ONLY - BORE ? INCLUDE
165 EXEMPT MATERIAL ONLY

- 1 (PPA) 845C
FNAP-CBL-072EUC
A,1-12
PON360P,397-456
PRINT 11
- 2 F 2041-1 NW ASHURST DR
FBRTRMSM8-10 (PPA) 845C
PON360P,437-444
1.890 KFT TO PFP
PRINT 11
- 3 F 2101-1 NW ASHURST DR
FBRTRMSM6-10 (PPA) 845C
PON360P,431-436
2.106 KFT TO PFP
PRINT 11
- 7 1432' INNERDUCT1-2" (PPA) 845C
PRINT 11

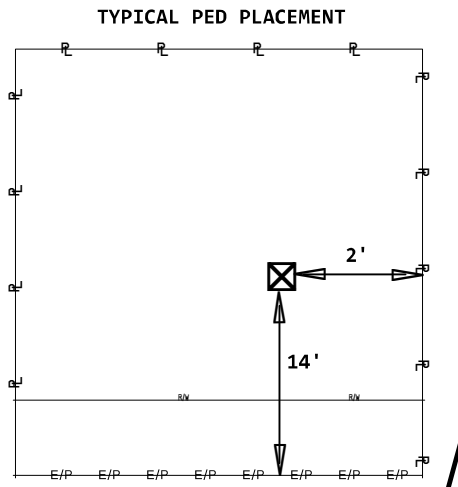

**BEFORE YOU
DIG !
2 Days Prior
Call 811**


PROJECT # A01Z2FF		DATE SVC REQ'D 01/25/2021	
DA 4140PA	GEO LOC EE4160	CLLI KSCYMO41	
PRIMARY ENGR.: SHEPARD, DARRIN W.			
ENGR. ID: DS616H		PERMIT REQ'D.	N
PHONE #: 8167720336		PRINT 12 OF 23	

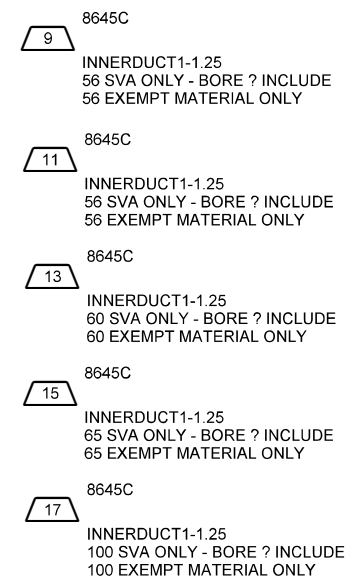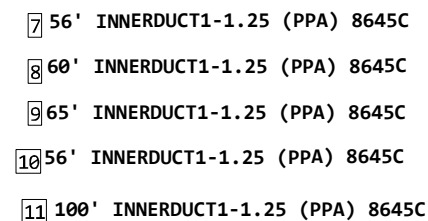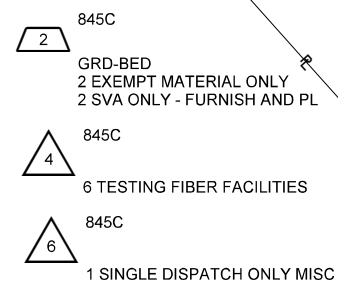


PROJECT # A01Z2FF		DATE SVC REQ'D 01/25/2021	
DA 4140PA	GEO LOC EE4160	CLLI KSCYMO41	
PRIMARY ENGR.: SHEPARD, DARRIN W.			
ENGR. ID: DS616H		PERMIT REQ'D.	N
PHONE #: 8167720336		PRINT	13 OF 23

6 F 420-1 NW KAYLEA CT
FBRTRMSM6-10 (PPA) 845C
PON360P,401-406
2.694 KFT TO CO

PRINT 11

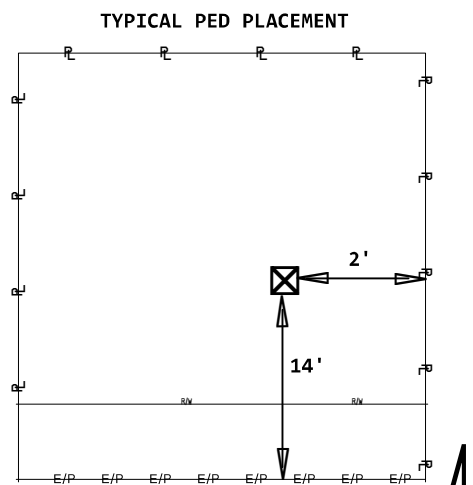

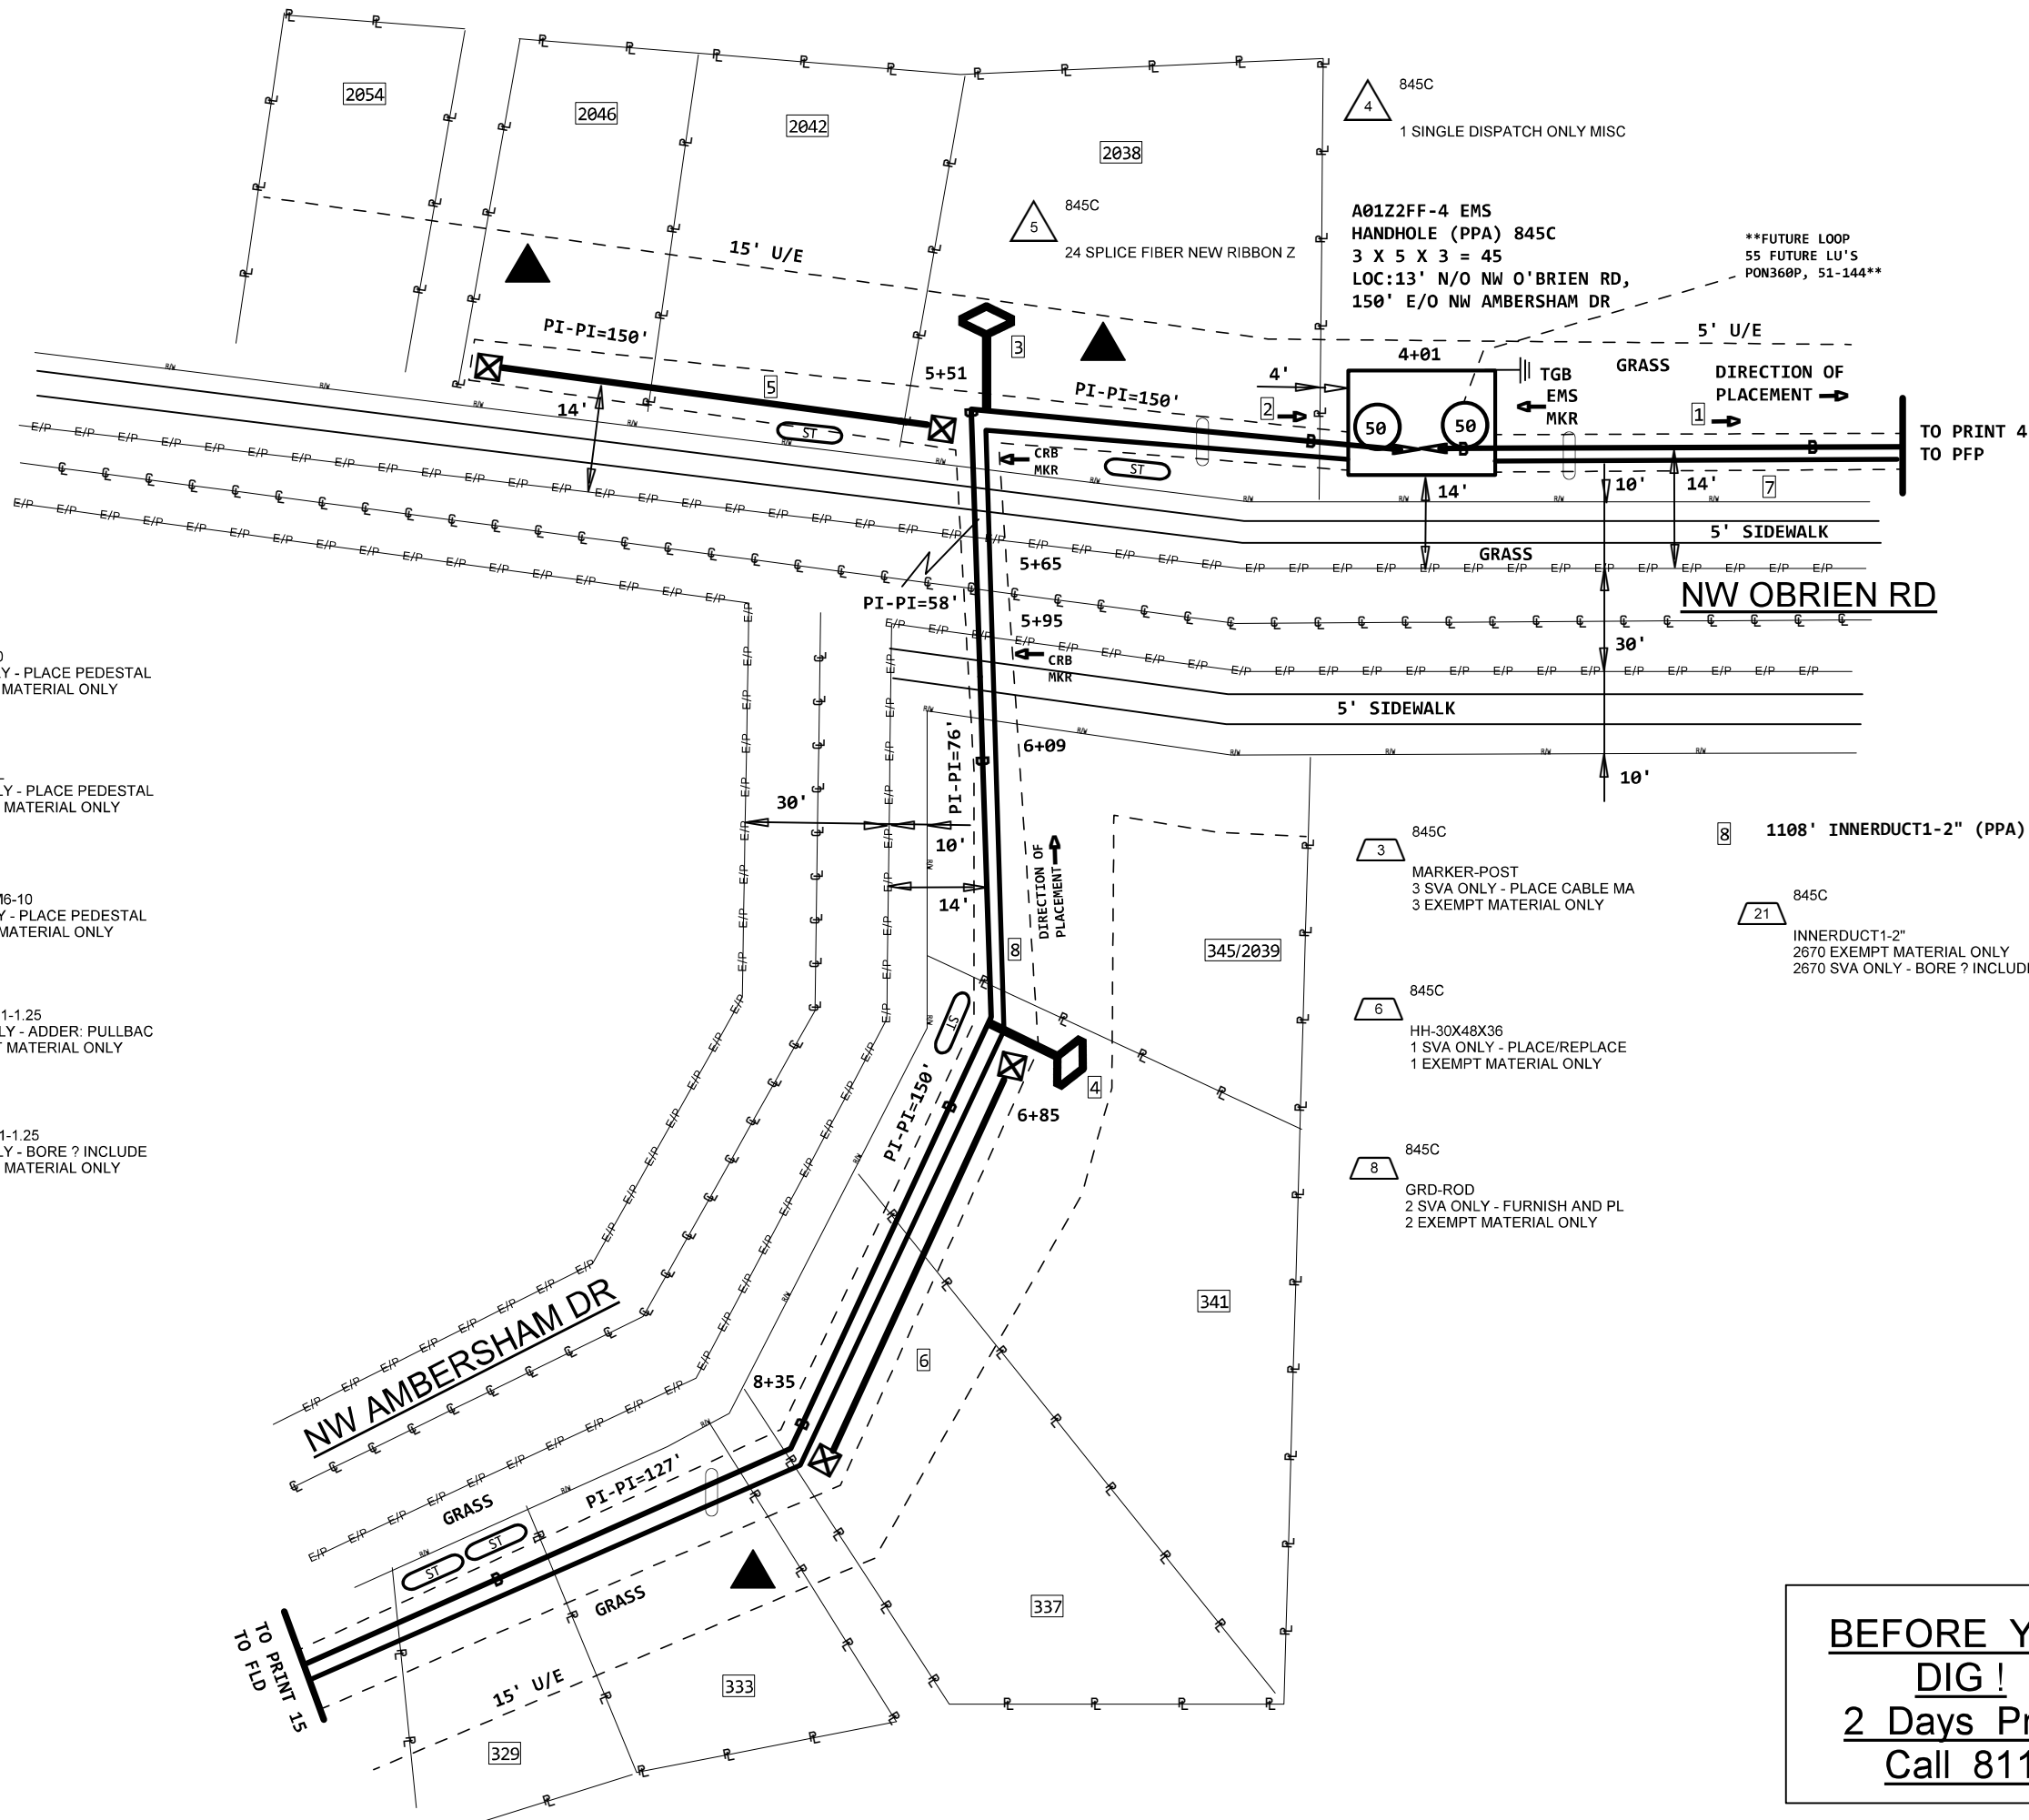

1 (PPA) 845C
5BQ2MR-288
PON360P, 25-288
A, 265-288

PRINT 4

2 (PPA) 845C 1178'
FNAP-CBL-144EUC
PON360P, 145-288

1 845C
FNAP-CBL-144EUC
2765 SVA ONLY - PLACE ITEM IN
2765 MATERIAL ONLY

3 F 2038-1 NW OBRIEN RD
FBRTRMSM6-10 (PPA) 845C
PON360P, 283-288
0.551 KFT TO PFP

4 F 341-1 NW AMBERSHAM DR
FBRTRMSM6-10 (PPA) 845C
PON360P, 277-282
0.685 KFT TO PFP


5 150' INNERDUCT1-1.25 (PPA) 8645C

6 150' INNERDUCT1-1.25 (PPA) 8645C

7 401' INNERDUCT1-2" (PPA) 845C


PRINT 4

TYPICAL PED PLACEMENT

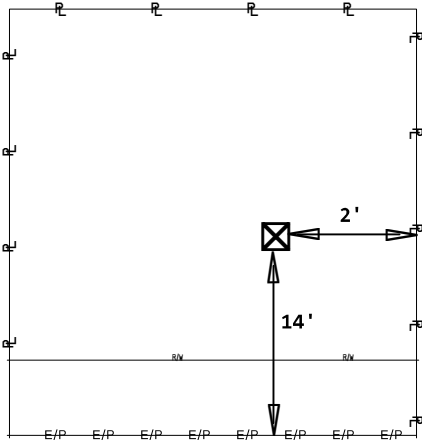

**BEFORE YOU
DIG !
2 Days Prior
Call 811**

PROJECT # A01Z2FF		DATE SVC REQ'D 01/25/2021	
DA 4140PA	GEO LOC EE4160	CLLI KSCYMO41	
PRIMARY ENGR.: SHEPARD, DARRIN W.			
ENGR. ID: DS616H		PERMIT REQ'D.	N
PHONE #: 8167720336		PRINT	14 OF 23

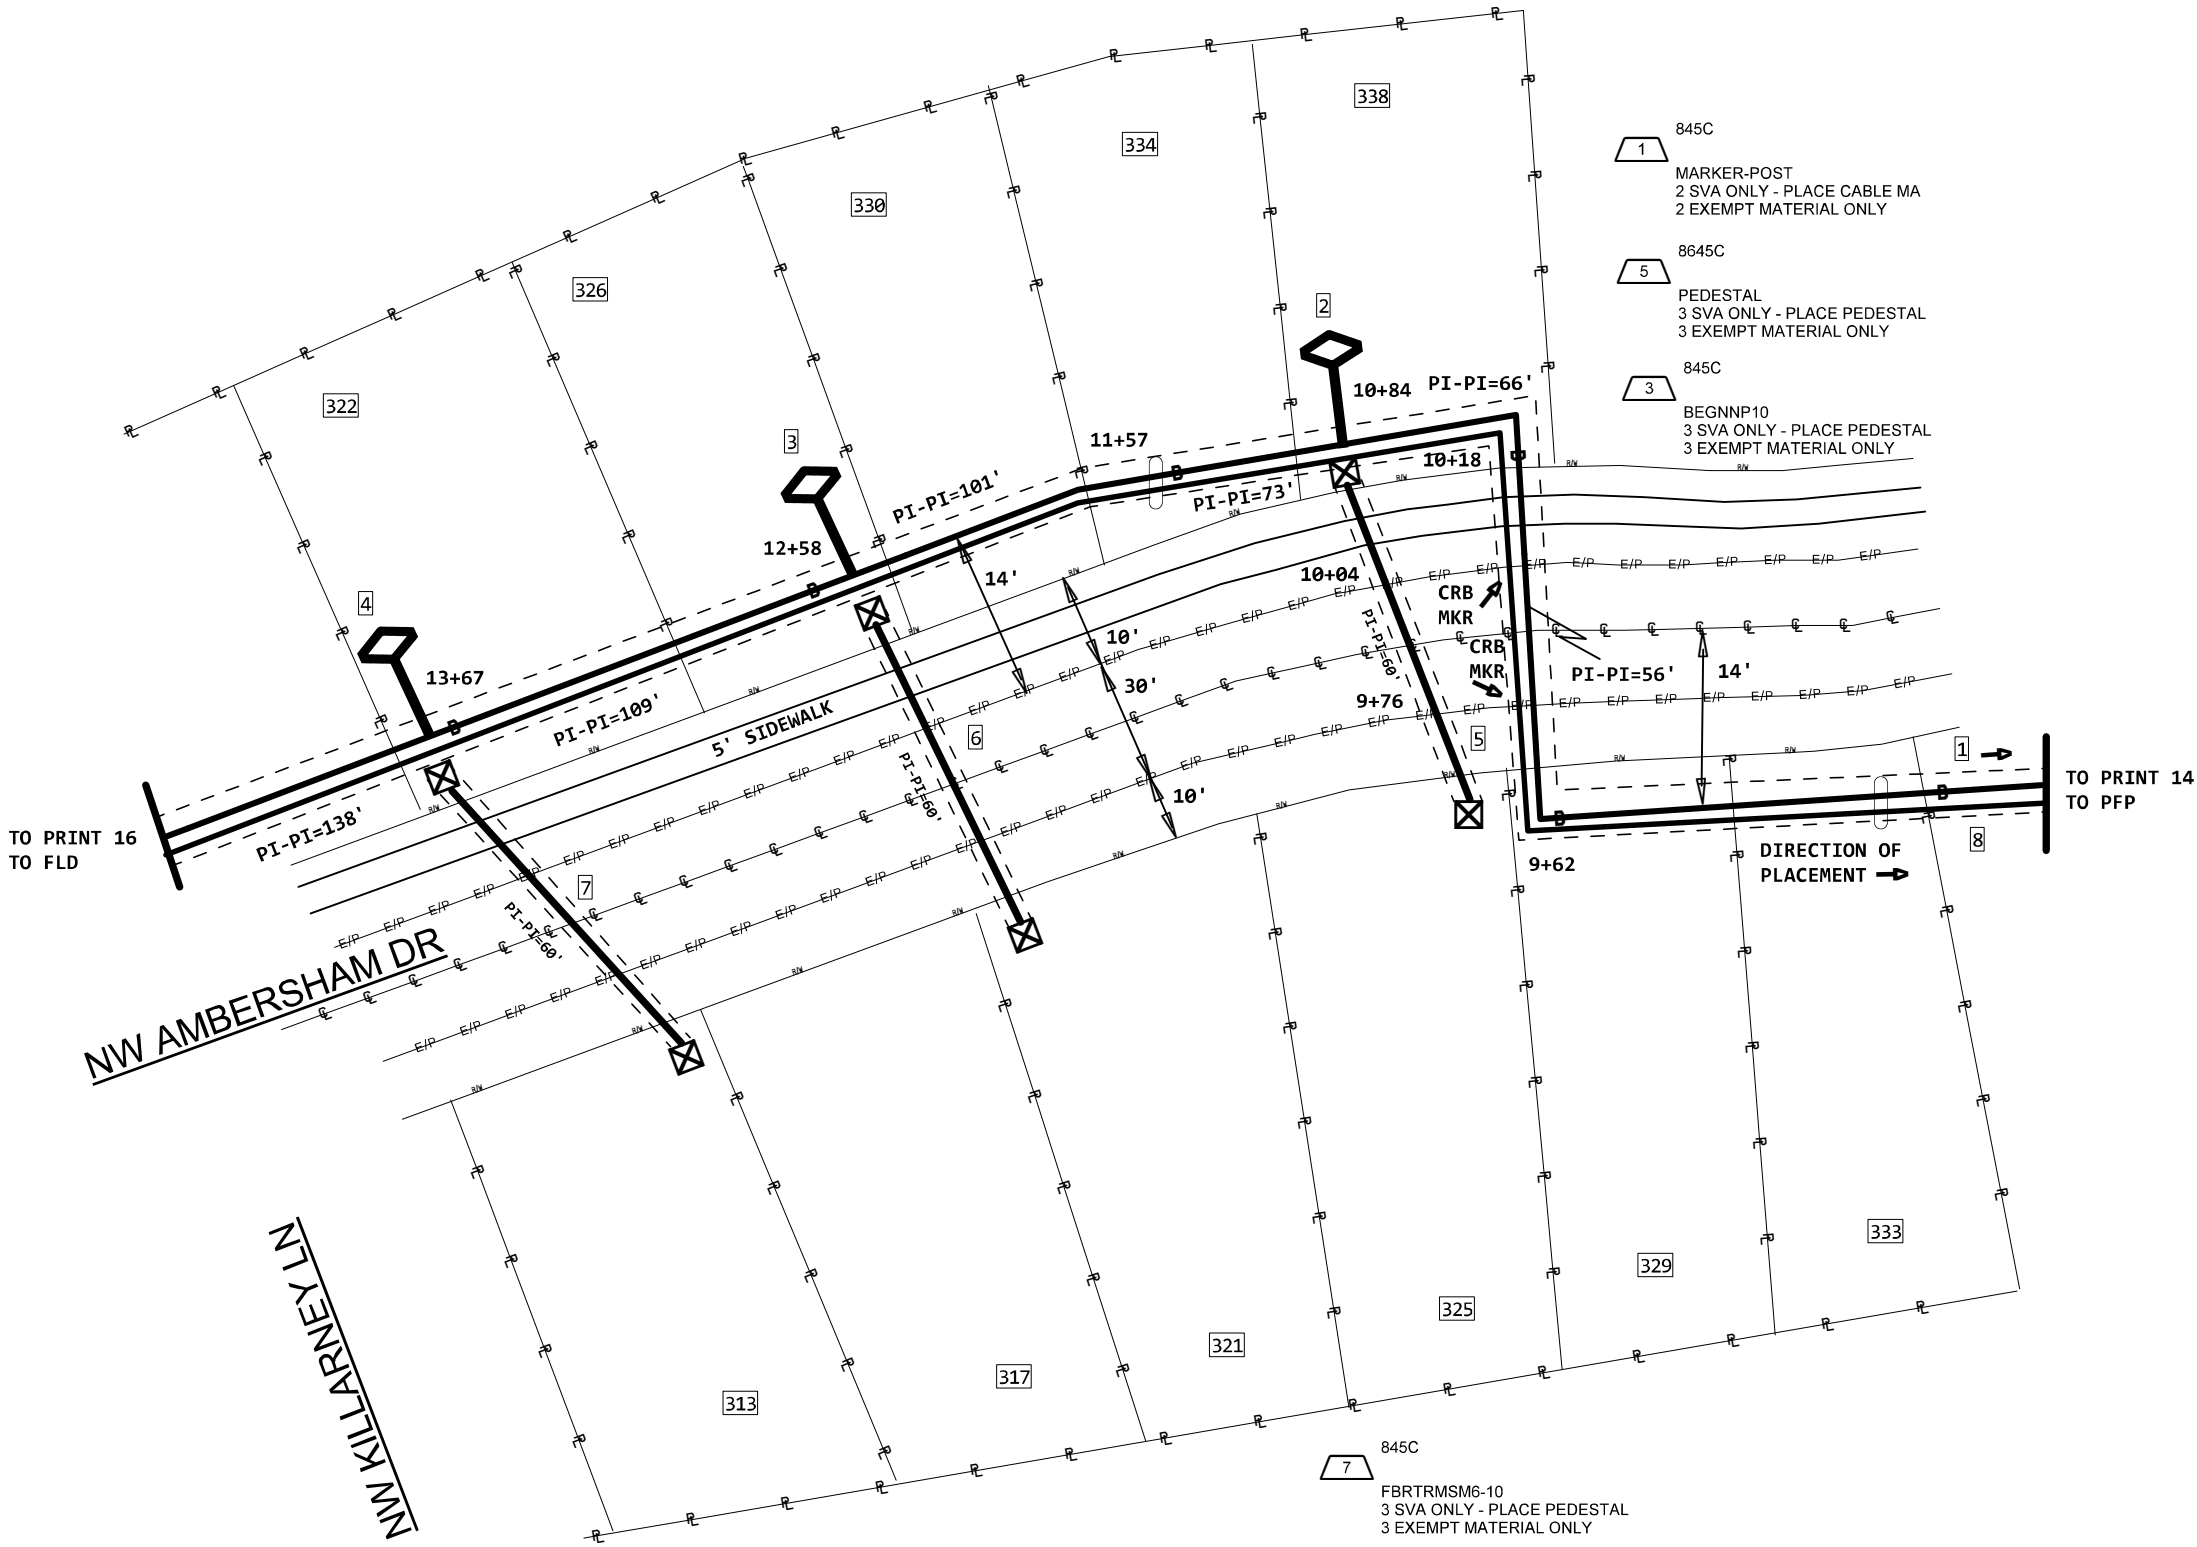

1 (PPA) 845C
FNAP-CBL-144EUC
PON360P,145-288

PRINT 14

2 F 338-1 NW AMBERSHAM DR
FBRTRMSM6-10 (PPA) 845C
PON360P,271-276
1.084 KFT TO CO

3 F 326-1 NW AMBERSHAM DR
FBRTRMSM6-10 (PPA) 845C
PON360P,265-270
1.258 KFT TO CO

4 F 322-1 NW AMBERSHAM DR
FBRTRMSM6-10 (PPA) 845C
PON360P,259-264
1.367 KFT TO CO

5 60' INNERDUCT1-1.25 (PPA) 8645C


6 60' INNERDUCT1-1.25 (PPA) 8645C

7 60' INNERDUCT1-1.25 (PPA) 8645C

8 1108' INNERDUCT1-2" (PPA) 845C


PRINT 14

- 8645C
INNERDUCT1-1.25
60 SVA ONLY - BORE ? INCLUDE
60 EXEMPT MATERIAL ONLY
- 845C
INNERDUCT1-1.25
60 SVA ONLY - BORE ? INCLUDE
60 EXEMPT MATERIAL ONLY
- 8645C
INNERDUCT1-1.25
60 SVA ONLY - BORE ? INCLUDE
60 EXEMPT MATERIAL ONLY

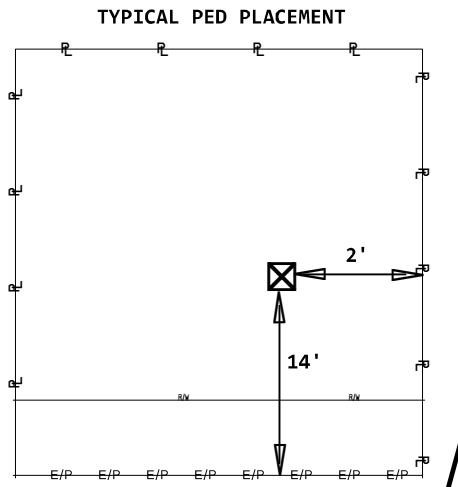

**BEFORE YOU
DIG !
2 Days Prior
Call 811**

PROJECT # A01Z2FF		DATE SVC REQ'D 01/25/2021	
DA 4140PA	GEO LOC EE4160	CLLI KSCYMO41	
PRIMARY ENGR.: SHEPARD, DARRIN W.			
ENGR. ID: DS616H		PERMIT REQ'D.	N
PHONE #: 8167720336		PRINT 15 OF 23	

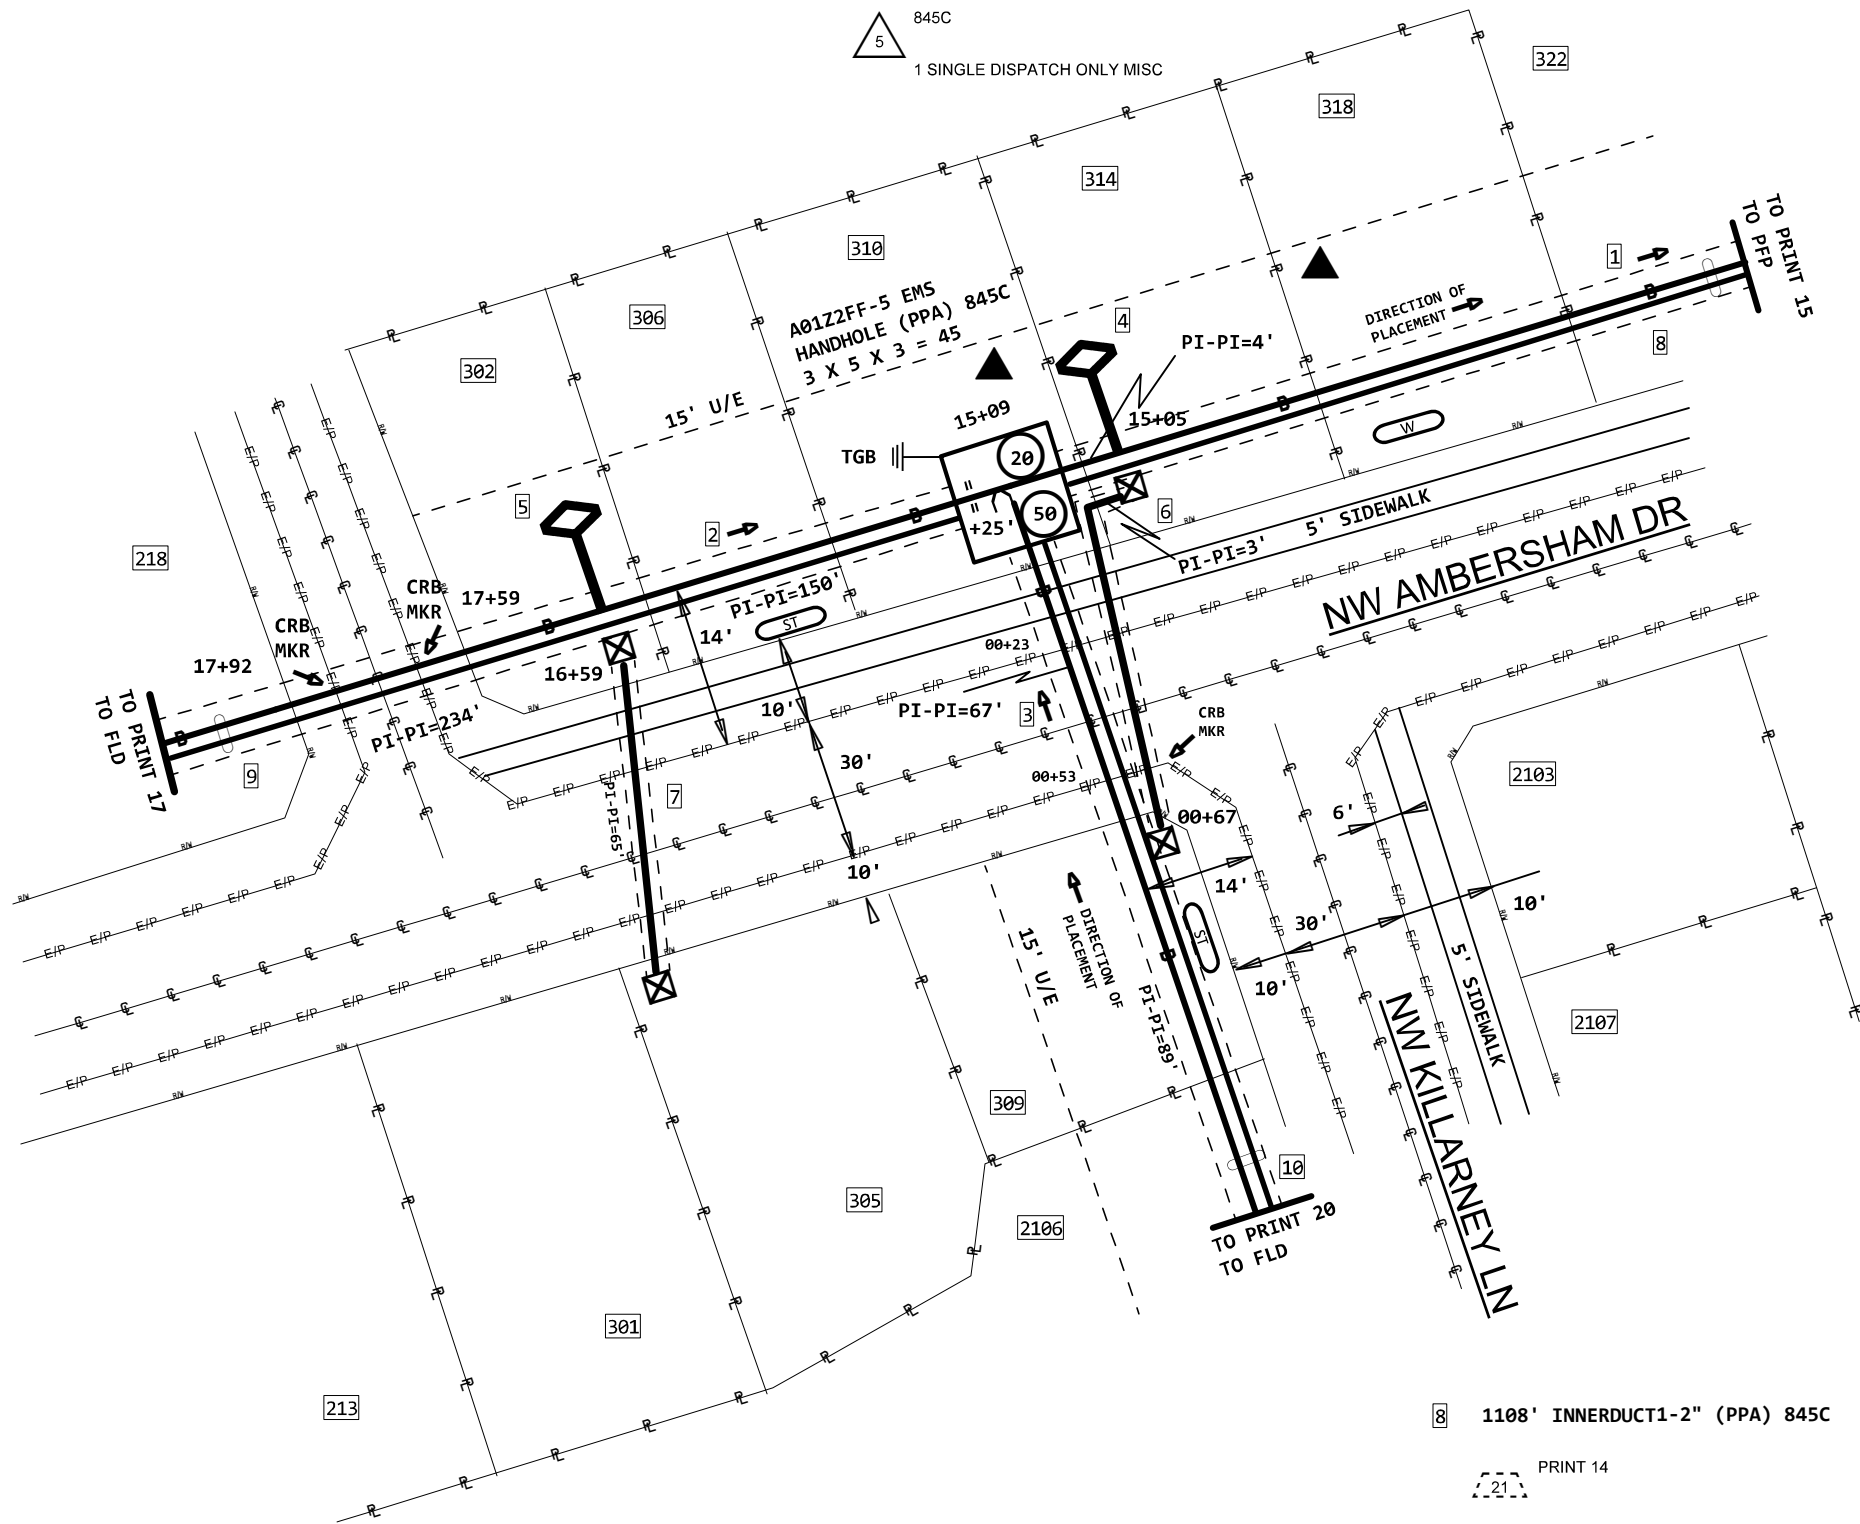

8 1108' INNERDUCT1-2" (PPA) 845C

PRINT 14

9 1562' INNERDUCT1-2" (PPA) 845C

PRINT 14

10 1041' INNERDUCT1-2" (PPA) 845C

845C
INNERDUCT1-2"
1041 EXEMPT MATERIAL ONLY
1041 SVA ONLY - BORE ? INCLUDE

- 3 845C
MARKER-POST
2 SVA ONLY - PLACE CABLE MA
2 EXEMPT MATERIAL ONLY
- 6 845C
HH-30X48X36
1 SVA ONLY - PLACE/REPLACE
1 EXEMPT MATERIAL ONLY
- 8 845C
GRD-ROD
2 SVA ONLY - FURNISH AND PL
2 EXEMPT MATERIAL ONLY
- 10 8645C
PEDESTAL
2 SVA ONLY - PLACE PEDESTAL
2 EXEMPT MATERIAL ONLY
- 12 845C
BEGNNP10
2 SVA ONLY - PLACE PEDESTAL
2 EXEMPT MATERIAL ONLY
- 14 845C
FBRTRMSM6-10
2 SVA ONLY - PLACE PEDESTAL
2 EXEMPT MATERIAL ONLY

1 (PPA) 845C
FNAP-CBL-144EUC
PON360P,145-288

PRINT 14

2 (PPA) 845C 1587'
FNAP-CBL-144EUC
PON360P,145-204
A,61-108
PON360P,253-288

PRINT 14

3 (PPA) 845C 1181'
FNAP-CBL-048EUC
PON360P,205-252

845C
1
FNAP-CBL-048EUC
1181 SVA ONLY - PLACE ITEM IN
1181 MATERIAL ONLY

4 F 314-1 NW AMBERSHAM DR
FBRTRMSM6-10 (PPA) 845C
PON360P,253-258
1.509 KFT TO CO


5 F 302-1 NW AMBERSHAM DR
FBRTRMSM6-10 (PPA) 845C
PON360P,199-204
1.659 KFT TO CO

6 70' INNERDUCT1-1.25 (PPA) 8645C

7 65' INNERDUCT1-1.25 (PPA) 8645C

- 16 8645C
INNERDUCT1-1.25
70 SVA ONLY - BORE ? INCLUDE
70 EXEMPT MATERIAL ONLY
- 18 8645C
INNERDUCT1-1.25
65 SVA ONLY - BORE ? INCLUDE
65 EXEMPT MATERIAL ONLY

TYPICAL PED PLACEMENT

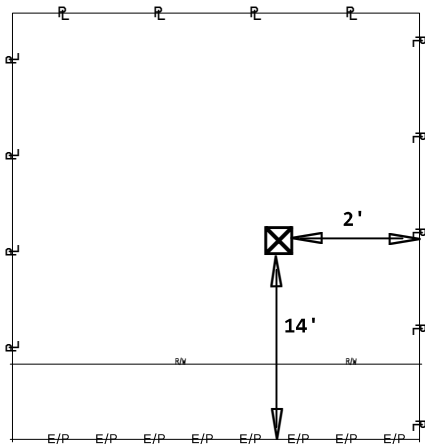

**BEFORE YOU
DIG !
2 Days Prior
Call 811**

PROJECT # A01Z2FF		DATE SVC REQ'D 01/25/2021	
DA 4140PA	GEO LOC EE4160	CLLI KSCYMO41	
PRIMARY ENGR.: SHEPARD, DARRIN W.			
ENGR. ID: DS616H		PERMIT REQ'D.	N
PHONE #: 8167720336		PRINT 16 OF	23

NW KILLARNEY LN

1 (PPA) 845C
FNAP-CBL-144EUC
PON360P,145-204
A,61-108

PRINT 14

2 F 138-1 NW AMBERSHAM DR
FBRTRMSM6-10 (PPA) 845C
PON360P,175-180
2.501 KFT TO CO

3 F 130-1 NW AMBERSHAM DR
FBRTRMSM6-10 (PPA) 845C
PON360P,169-174
2.651 KFT TO CO

4 F 122-1 NW AMBERSHAM DR
FBRTRMSM6-10 (PPA) 845C
PON360P,163-168
2.723 KFT TO CO

5 65' INNERDUCT1-1.25 (PPA) 8645C

6 56' INNERDUCT1-1.25 (PPA) 8645C

7 65' INNERDUCT1-1.25 (PPA) 8645C

1 845C
BEGNNP10
3 SVA ONLY - PLACE PEDESTAL
3 EXEMPT MATERIAL ONLY

3 8645C
PEDESTAL
3 SVA ONLY - PLACE PEDESTAL
3 EXEMPT MATERIAL ONLY

5 845C
FBRTRMSM6-10
3 SVA ONLY - PLACE PEDESTAL
3 EXEMPT MATERIAL ONLY

7 845C
INNERDUCT1-1.25
56 SVA ONLY - BORE ? INCLUDE
56 EXEMPT MATERIAL ONLY


9 8645C
INNERDUCT1-1.25
65 SVA ONLY - BORE ? INCLUDE
65 EXEMPT MATERIAL ONLY

11 8645C
INNERDUCT1-1.25
65 SVA ONLY - BORE ? INCLUDE
65 EXEMPT MATERIAL ONLY

8 1562' INNERDUCT1-2" (PPA) 845C


PRINT 16

TYPICAL PED PLACEMENT

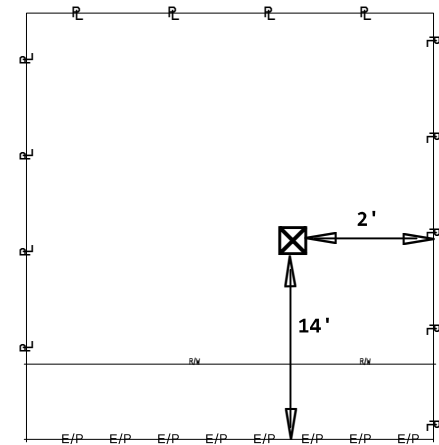

**BEFORE YOU
DIG !
2 Days Prior
Call 811**

PROJECT # A01Z2FF		DATE SVC REQ'D 01/25/2021	
DA 4140PA	GEO LOC EE4160	CLLI KSCYMO41	
PRIMARY ENGR.: SHEPARD, DARRIN W.			
ENGR. ID: DS616H		PERMIT REQ'D.	N
PHONE #: 8167720336		PRINT 18 OF 23	

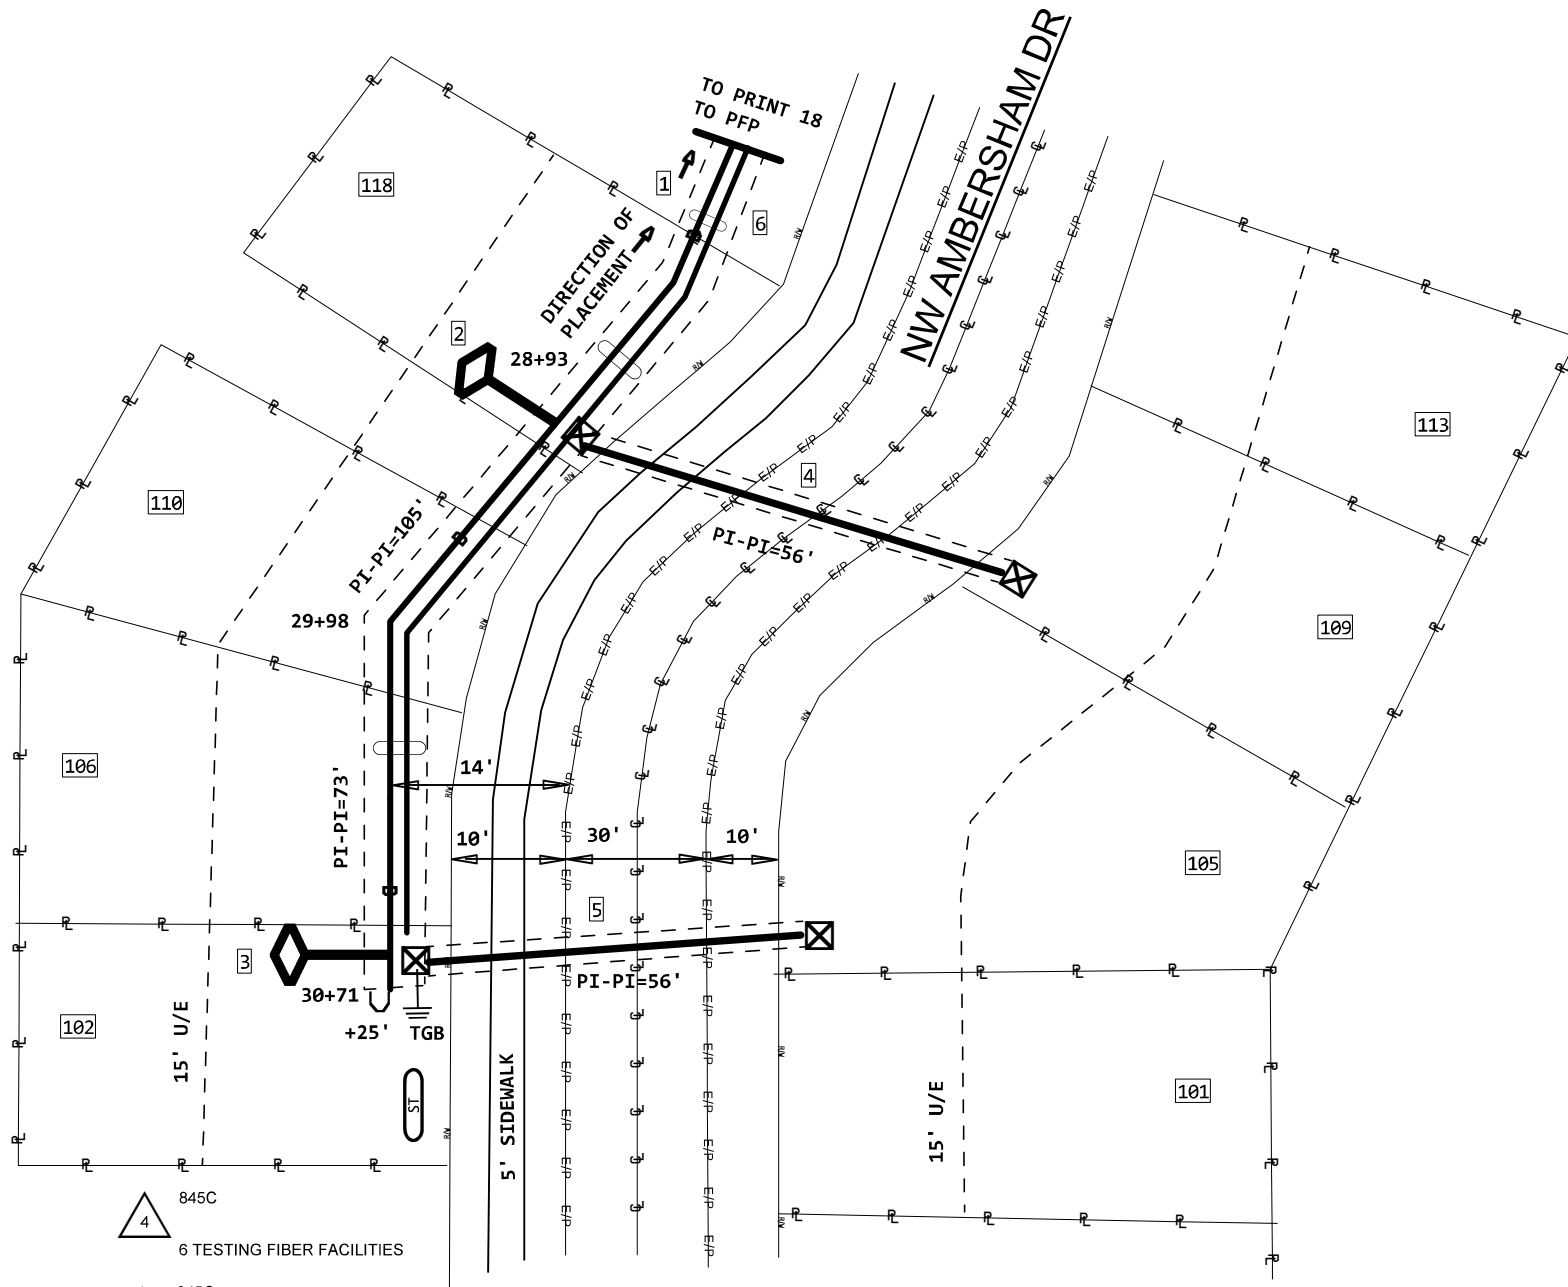

- 4 845C
6 TESTING FIBER FACILITIES
- 8 845C
1 SINGLE DISPATCH ONLY MISC
- 6 845C
GRD-ROD
2 EXEMPT MATERIAL ONLY
2 SVA ONLY - FURNISH AND PL

- 1 8645C
PEDESTAL
2 SVA ONLY - PLACE PEDESTAL
2 EXEMPT MATERIAL ONLY
- 2 845C
BEGNNP10
2 EXEMPT MATERIAL ONLY
2 SVA ONLY - PLACE PEDESTAL
- 3 845C
FBRTRMSM6-10
2 SVA ONLY - PLACE PEDESTAL
2 EXEMPT MATERIAL ONLY
- 5 8645C
INNERDUCT1-1.25
56 SVA ONLY - BORE ? INCLUDE
56 EXEMPT MATERIAL ONLY
- 7 8645C
INNERDUCT1-1.25
56 SVA ONLY - BORE ? INCLUDE
56 EXEMPT MATERIAL ONLY

1 (PPA) 845C
FNAP-CBL-144EUC
PON360P,145-204
A,61-108

PRINT 14


2 F 118-1 NW AMBERSHAM DR
FBRTRMSM6-10 (PPA) 845C
PON360P,157-162
2.893 KFT TO PFP

3 F 102-1 NW AMBERSHAM DR
FBRTRMSM6-10 (PPA) 845C
PON360P,151-156
3.071 KFT TO PFP

4 56' INNERDUCT1-1.25 (PPA) 8645C
5 56' INNERDUCT1-1.25 (PPA) 8645C

6 1562' INNERDUCT1-2" (PPA) 845C

PRINT 16

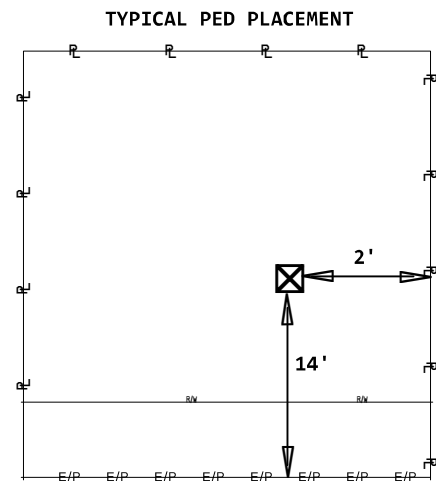

**BEFORE YOU
DIG !
2 Days Prior
Call 811**

PROJECT # A01Z2FF		DATE SVC REQ'D 03/05/2021	
DA 4140PA	GEO LOC EE4160	CLLI KSCYMO41	
PRIMARY ENGR.: SHEPARD, DARRIN W.			
ENGR. ID: DS616H		PERMIT REQ'D.	N
PHONE #: 8167720336		PRINT	19 OF 23

NW AMBERSHAM DR

PRINT 16

1 (PPA) 845C :
FNAP-CBL-048EUC
PON360P,205-252

2 F 2106-1 NW KILLARNEY LN
FBRTRMSM6-10 (PPA) 845C
PON360P,247-252
1.665 KFT TO PFP

3 F 2106-2 NW KILLARNEY LN
FBRTRMSM6-10 (PPA) 845C
PON360P,243-248
1.873 KFT TO PFP

4 F 2114-1 NW KILLARNEY LN
FBRTRMSM6-10 (PPA) 845C
PON360P,237-242
2.004 KFT TO PFP

5 65' INNERDUCT1-1.25 (PPA) 8645C

6 56' INNERDUCT1-1.25 (PPA) 8645C

7 56' INNERDUCT1-1.25 (PPA) 8645C

8645C
INNERDUCT1-1.25
56 SVA ONLY - BORE ? INCLUDE
56 EXEMPT MATERIAL ONLY


8645C
INNERDUCT1-1.25
56 SVA ONLY - BORE ? INCLUDE
56 EXEMPT MATERIAL ONLY

845C
INNERDUCT1-1.25
65 SVA ONLY - BORE ? INCLUDE
65 EXEMPT MATERIAL ONLY

8 1041' INNERDUCT1-2" (PPA) 845C

PRINT 16


TYPICAL PED PLACEMENT

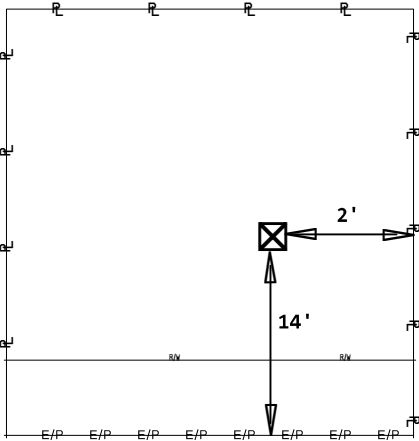



**BEFORE YOU
DIG !
2 Days Prior
Call 811**

PROJECT # A01Z2FF		DATE SVC REQ'D 01/25/2021	
DA 4140PA	GEO LOC EE4160	CLLI KSCYMO41	
PRIMARY ENGR.: SHEPARD, DARRIN W.			
ENGR. ID: DS616H		PERMIT REQ'D.	N
PHONE #: 8167720336		PRINT	20 OF 23

- 845C
1 BEGNNP10
3 SVA ONLY - PLACE PEDESTAL
3 EXEMPT MATERIAL ONLY
- 8645C
3 PEDESTAL
3 SVA ONLY - PLACE PEDESTAL
3 EXEMPT MATERIAL ONLY
- 845C
5 FBRTRMSM6-10
3 SVA ONLY - PLACE PEDESTAL
3 EXEMPT MATERIAL ONLY

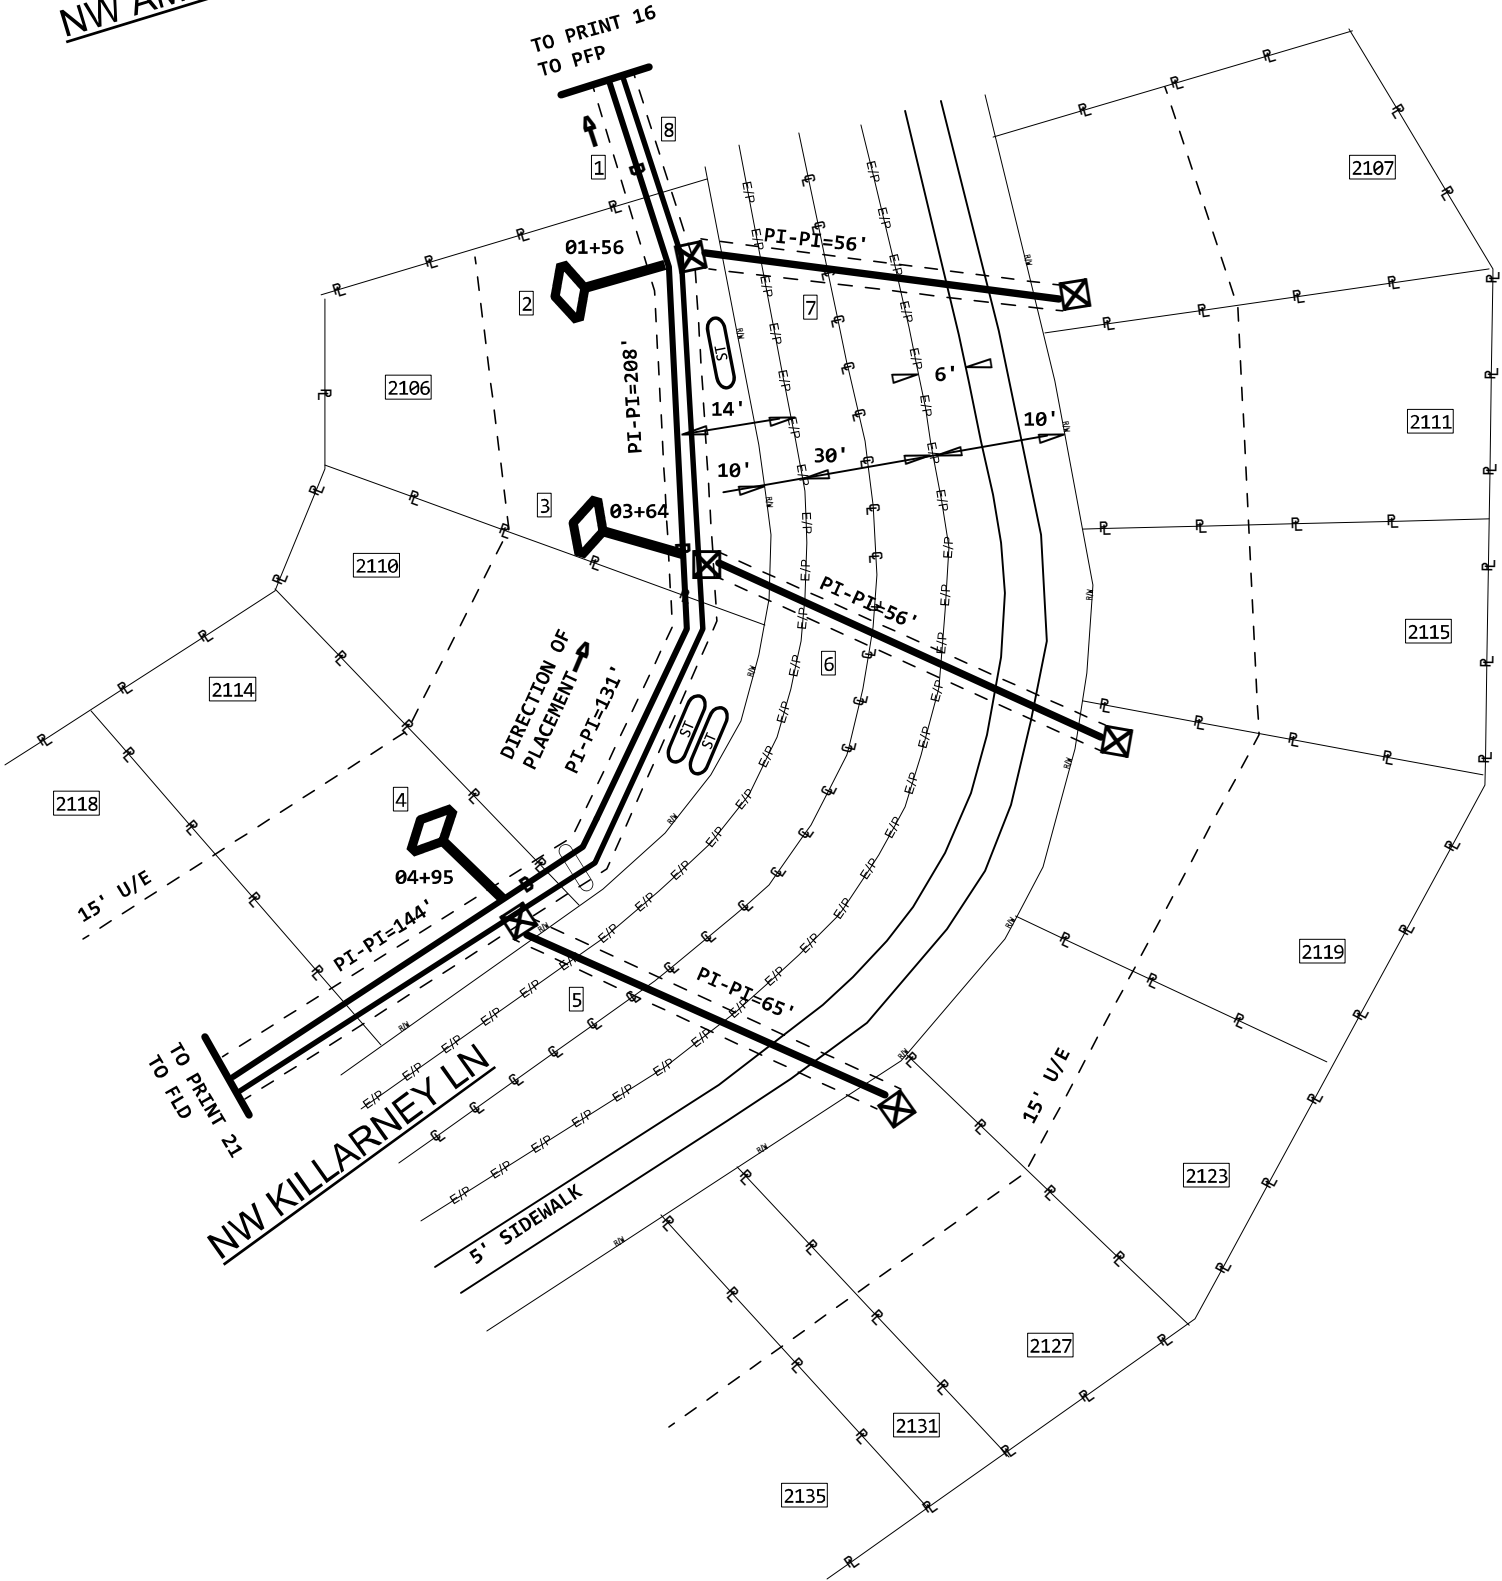

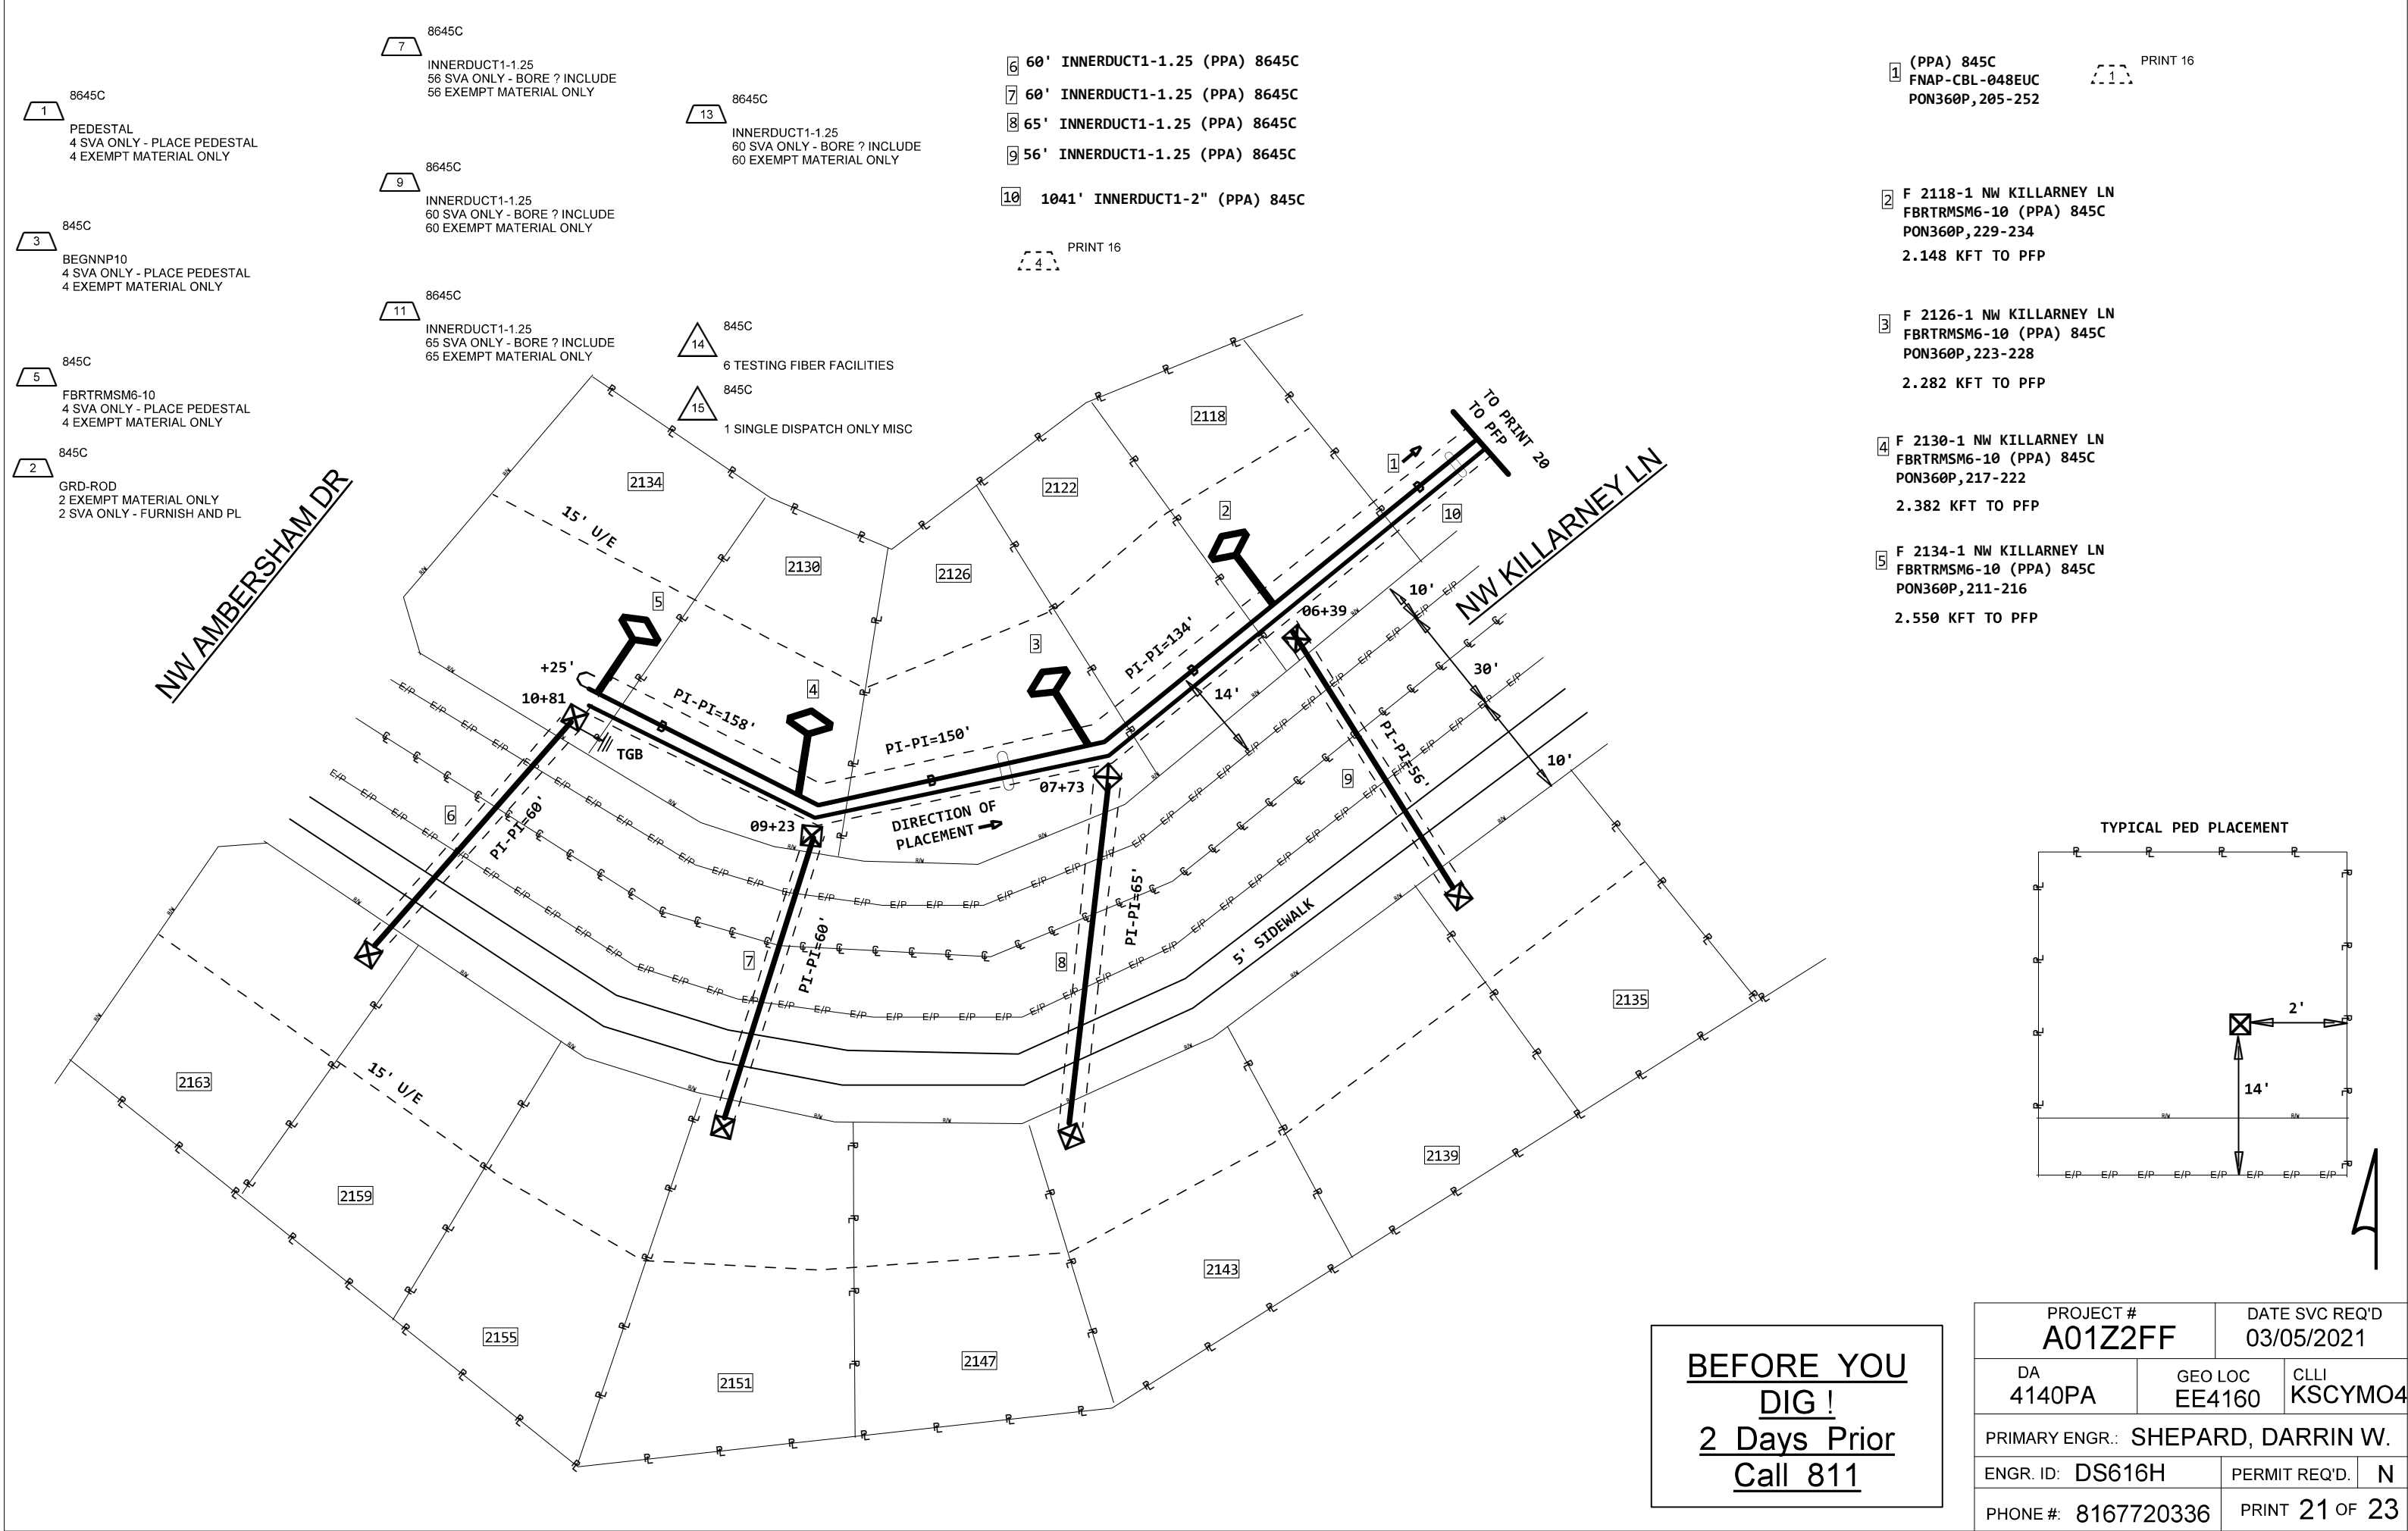

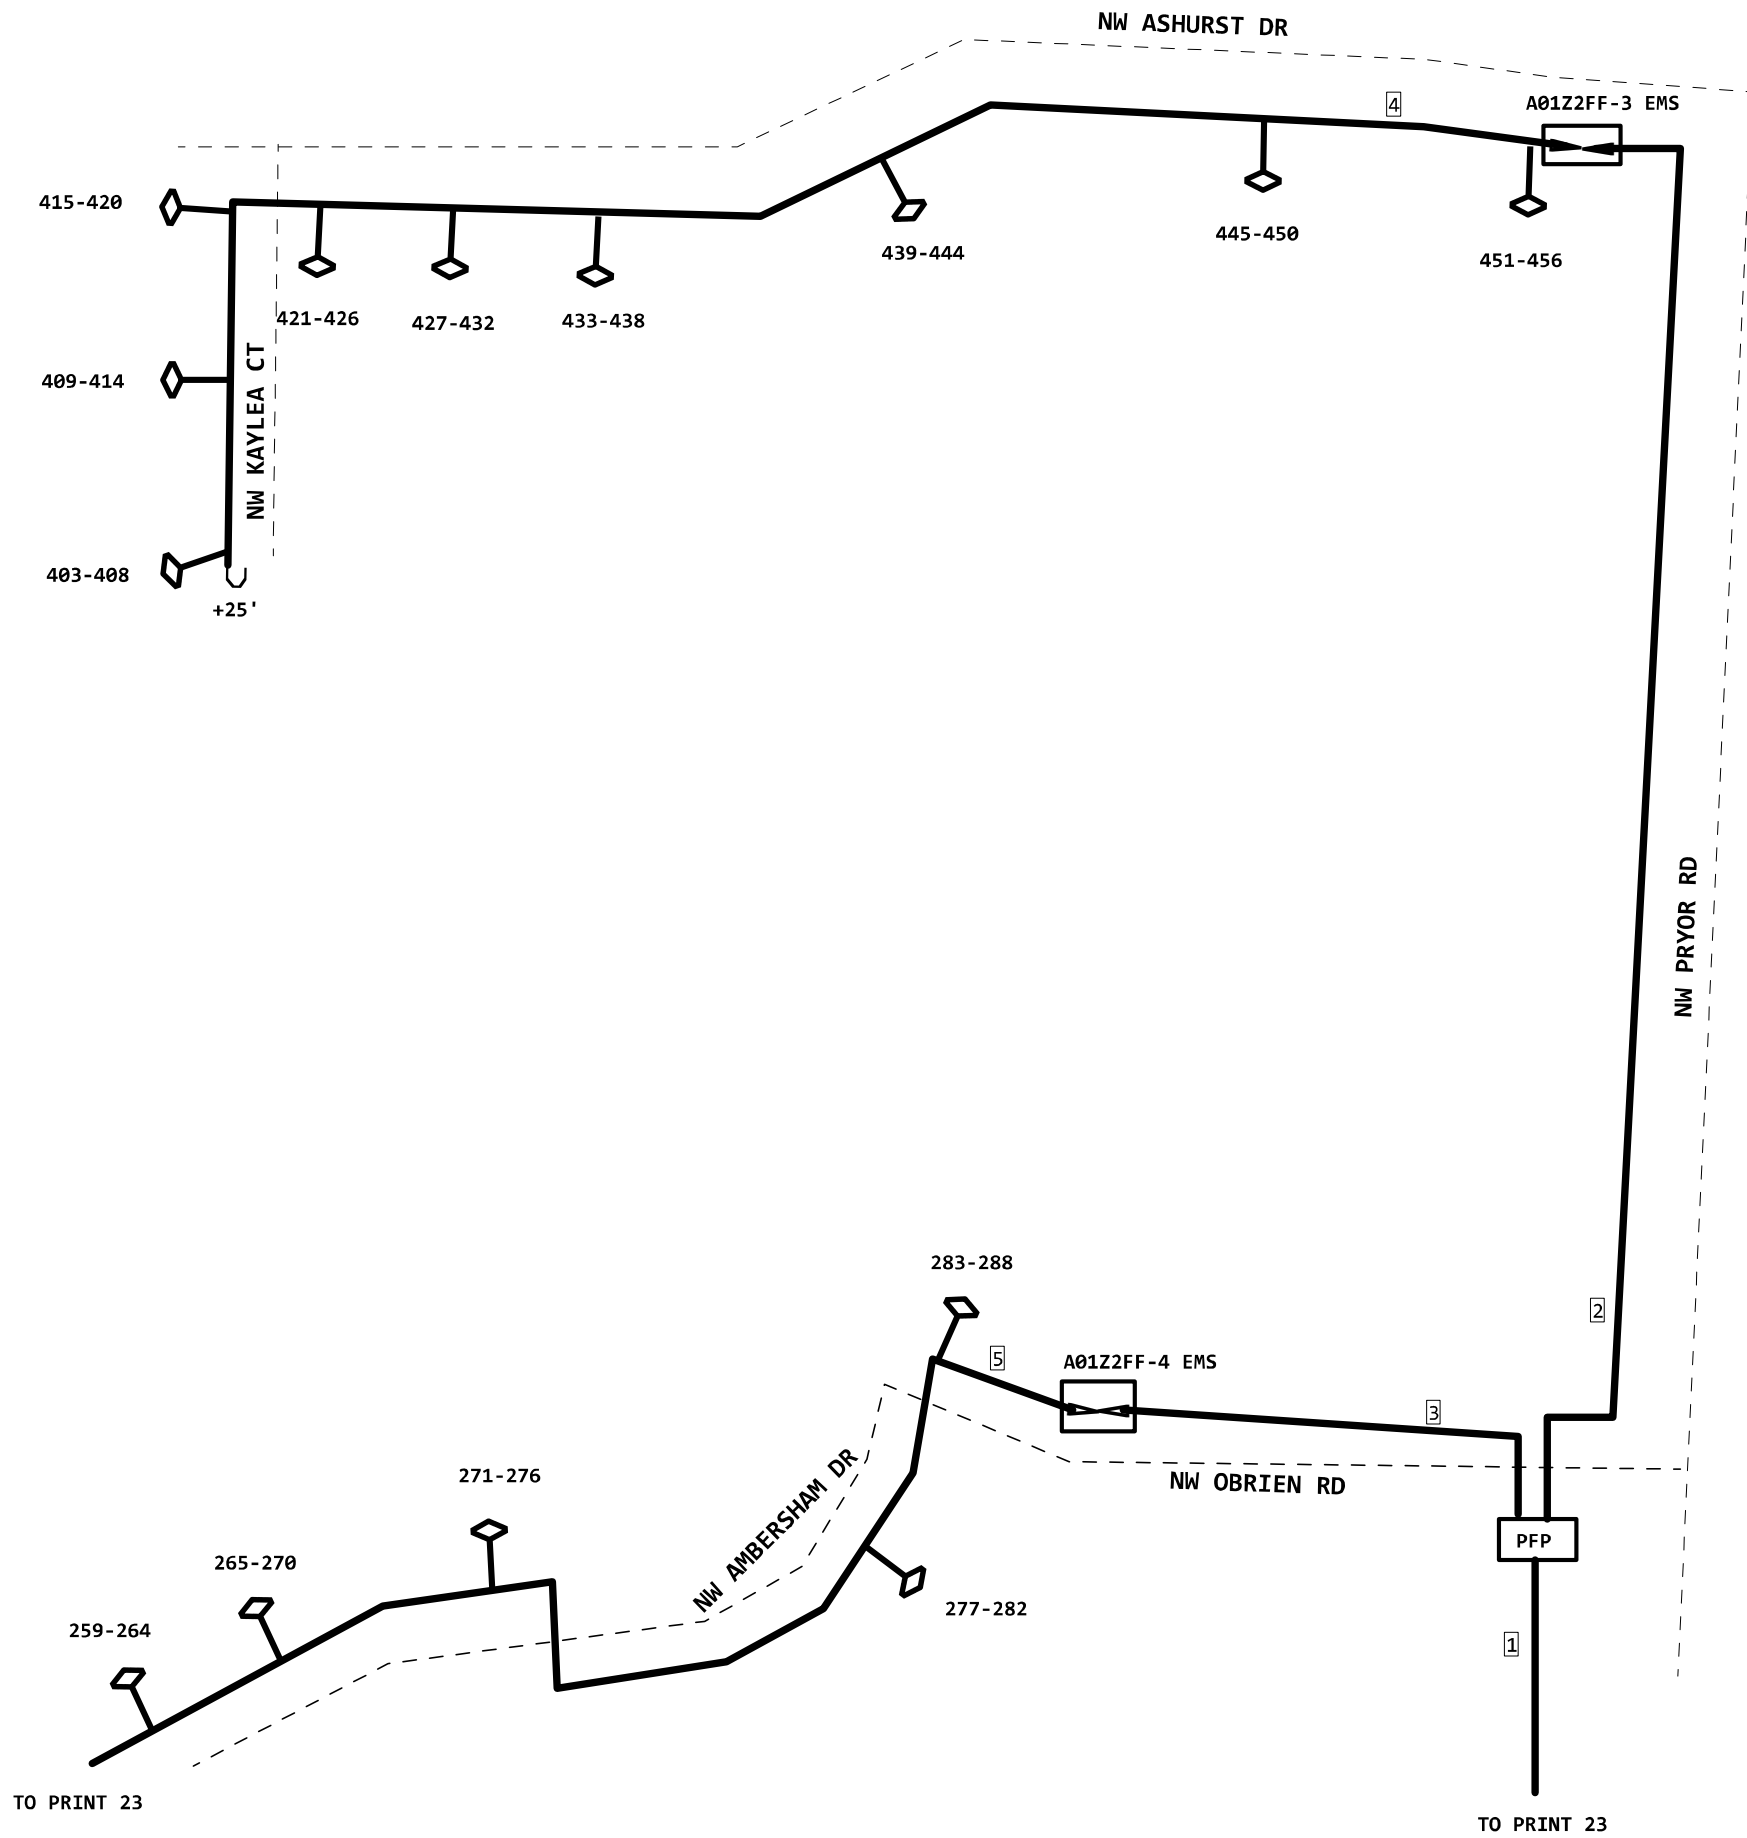

1 (PPA) 845C 1949'
5BQ2MT-072
PON360P, 457-516
A, 61-72

Dist. Feeder Cable
0
0
0
0
0
54
54

4 (PPA) 845C 1507'
FNAP-CBL-072EUC
A, 1-12
PON360P, 397-456

Dist. Feeder Cable
38
0
57
0
0
0
57

2 (PPA) 845C 1362'
5BQ2MT-072
PON360P, 397-456
A, 61-72

Dist. Feeder Cable
0
0
0
0
0
57
57


5 (PPA) 845C 1178'
FNAP-CBL-144EUC
PON360P, 145-288

Dist. Feeder Cable
60
0
90
0
0
36
126

3 (PPA) 845C 501'
5BQ2MR-288
PON360P, 25-288
A, 265-288

Dist. Feeder Cable
0
0
0
0
83
126
209

PROJECT # A01Z2FF		DATE SVC REQ'D 01/25/2021	
DA 4140PA	GEO LOC EE4160	CLLI KSCYMO41	
PRIMARY ENGR.: SHEPARD, DARRIN W.			
ENGR. ID: DS616H		PERMIT REQ'D.	N
PHONE #: 8167720336		PRINT 22 OF 23	

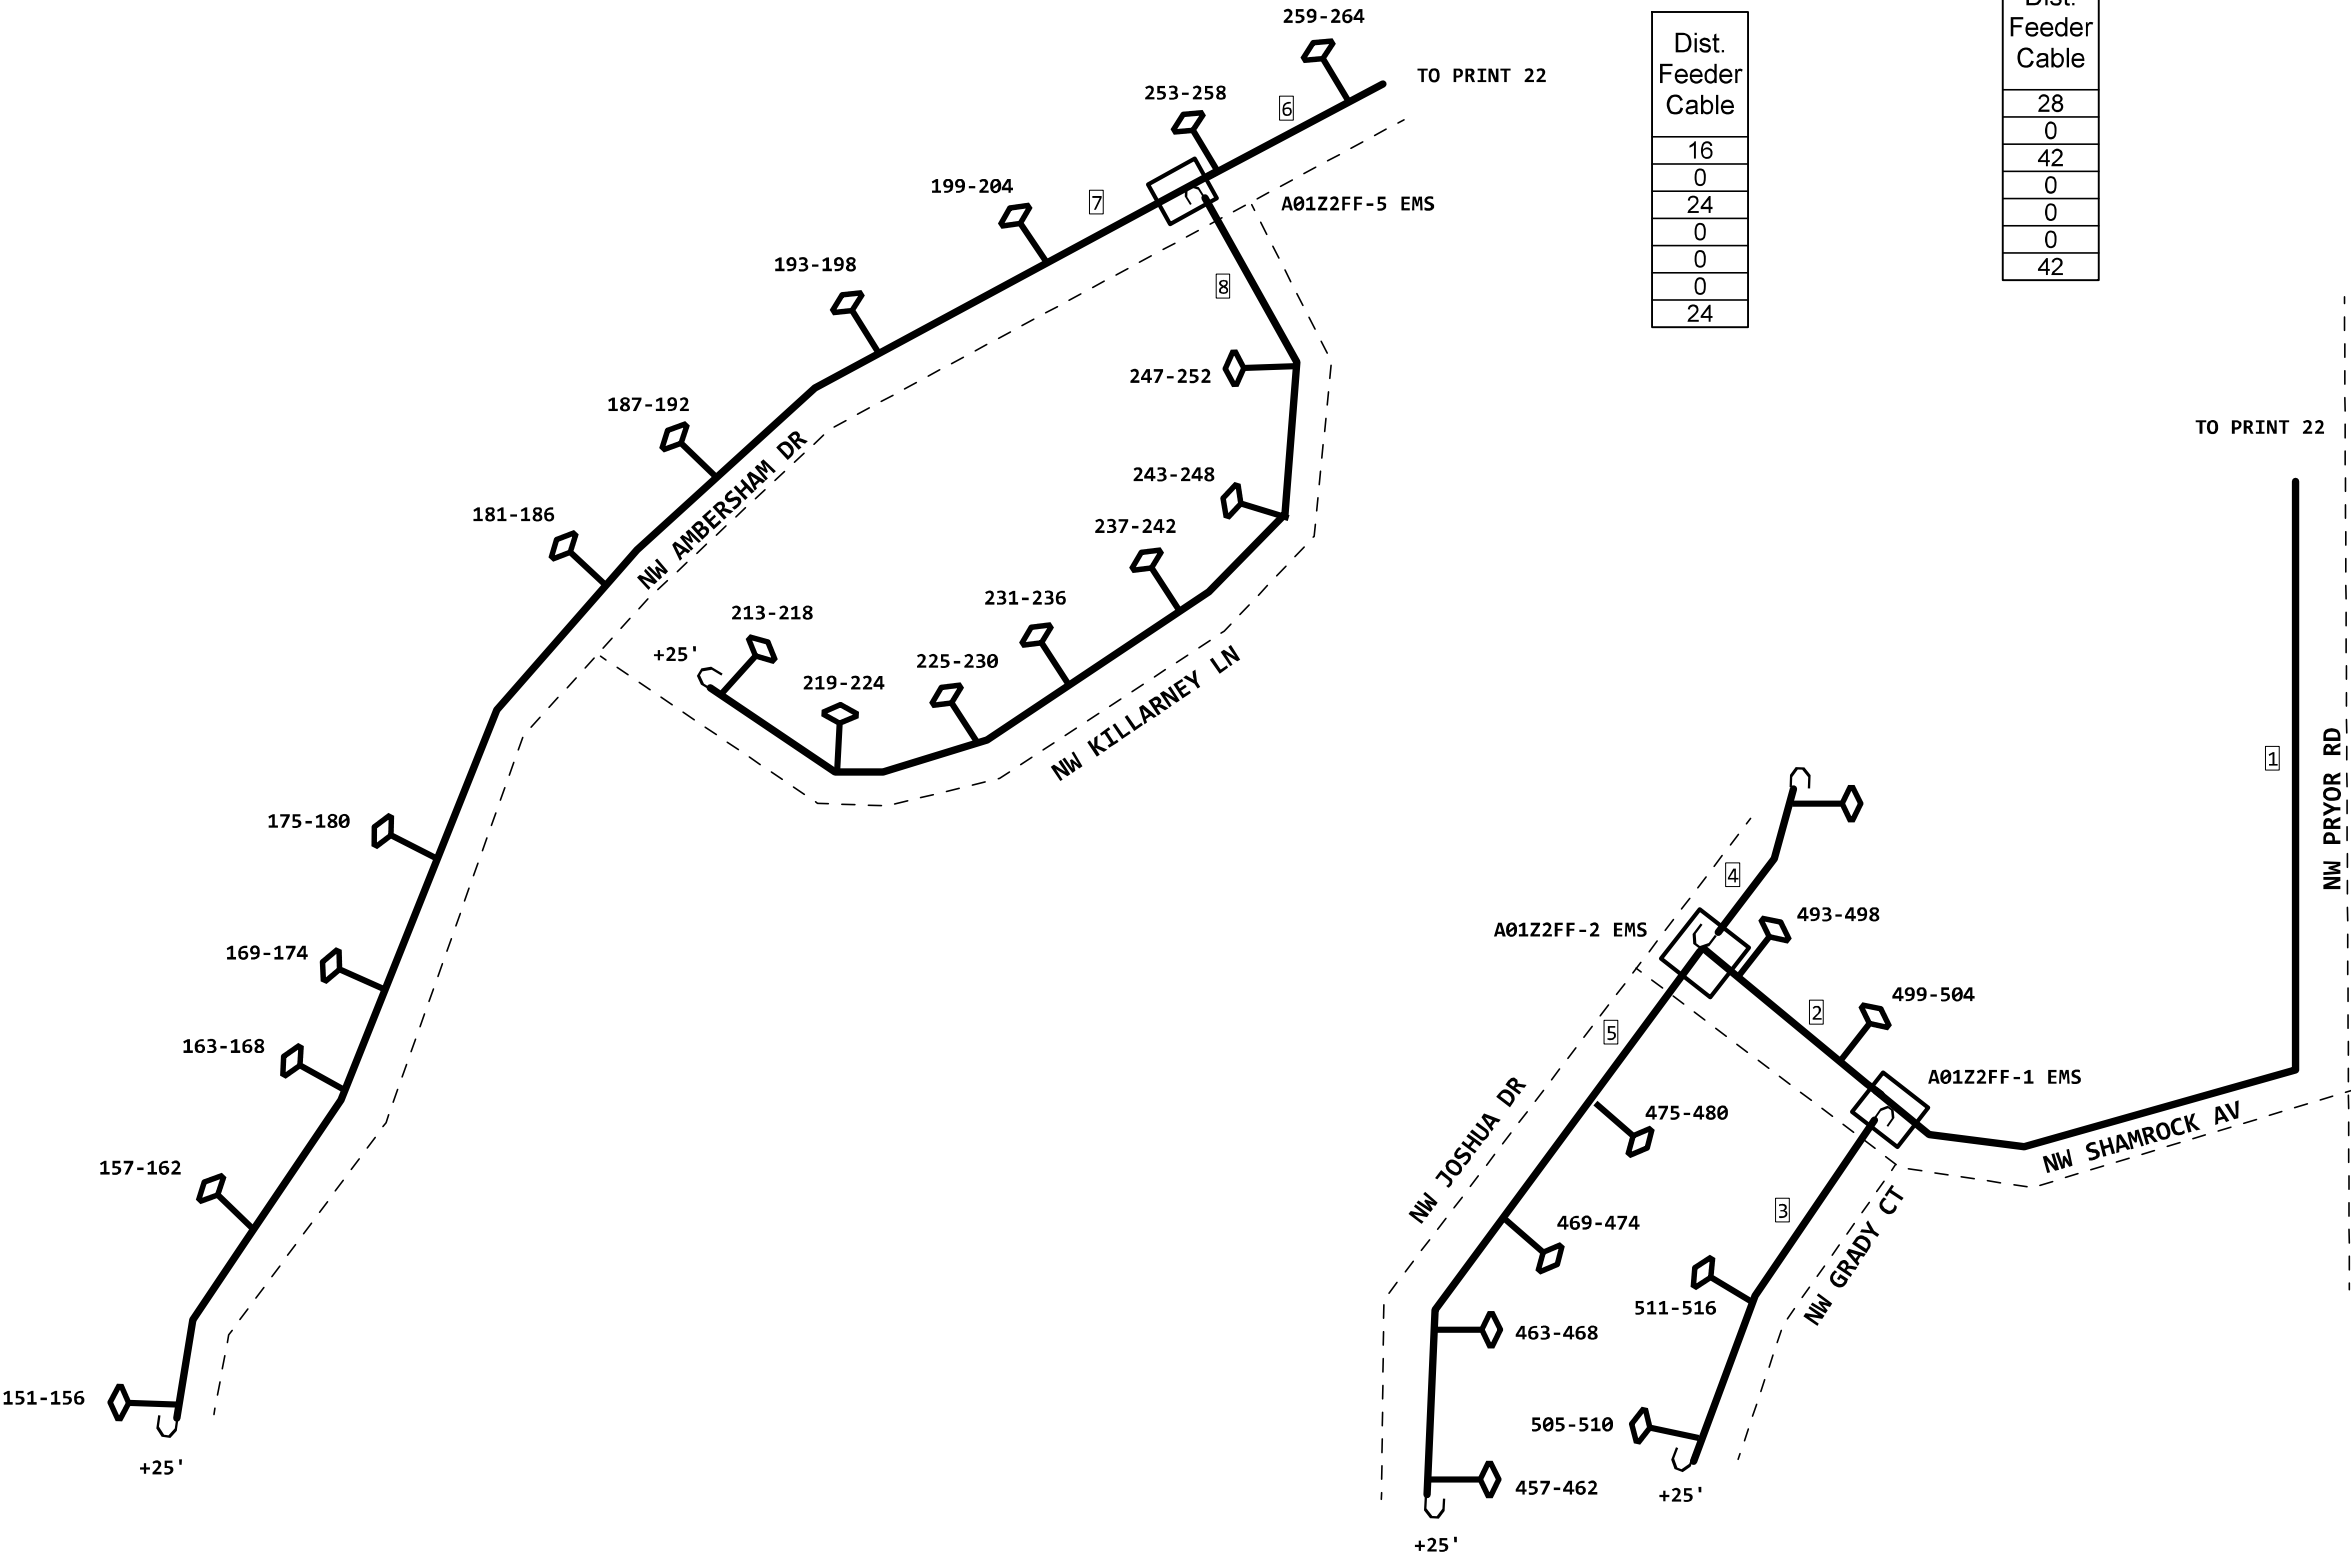

5 (PPA) 845C 590'
FNAP-CBL-048EUC
PON360P,457-480
B,1-12
PON360P,493-504

Dist. Feeder Cable
16
0
24
0
0
0
24

8 (PPA) 845C 1181'
FNAP-CBL-048EUC
PON360P,205-252

Dist. Feeder Cable
28
0
42
0
0
0
42

1 (PPA) 845C 5BQ2MT-072
PON360P,457-516
A,61-72

Dist. Feeder Cable
0
0
0
0
0
54
54

2 (PPA) 845C 329'
FNAP-CBL-048EUC
PON360P,457-504

Dist. Feeder Cable
8
0
12
0
0
34
46

3 (PPA) 845C 416'
FNAP-CBL-024EUC
A,1-12
PON360P,505-516

Dist. Feeder Cable
8
0
12
0
0
0
12

6 (PPA) 845C
FNAP-CBL-144EUC
PON360P,145-288

Dist. Feeder Cable
28
0
42
0
0
96
138

4 (PPA) 845C 290'
FNAP-CBL-024EUC
A,1-12
PON360P,481-492

Dist. Feeder Cable
4
0
6
0
0
0
10

7 (PPA) 845C 1587'
FNAP-CBL-144EUC
PON360P,145-204
A,61-108
PON360P,253-288

Dist. Feeder Cable
36
0
54
0
0
0
54

PROJECT # A01Z2FF		DATE SVC REQ'D 01/25/2021	
DA 4140PA	GEO LOC EE4160	CLLI KSCYMO4	
PRIMARY ENGR.: SHEPARD, DARRIN W.			
ENGR. ID: DS616H		PERMIT REQ'D.	N
PHONE #: 8167720336		PRINT 23 OF 23	