


Landscape Schedule (Per Monument)

		,		,			
Symbol	Qty.	Botanical Name	Common Name	Min.Root	Min.Size	Caliper	Remarks
OVERST	ORY TREE	ES					
$\overline{\cdot}$	2	Acer x truncatum 'Warrenred'	Pacific Sunset Maple			2.5"	6' min. clear., ground to canopy
EVERGR	EEN TREE	<u>.</u> S					
	3	Picea abies	Norway Spruce		6' ht.		symmetrical pyramidal form
DECIDU	OUS SHR	UBS/GRASSES					
\odot	24	Liriope muscari 'Varigated'	Varigated Liriope	1 gal.			Plant @ 18" O.C.
EVERGR	EEN SHR	UBS					
$\langle \cdot \rangle$	5	Juniperus chinensis 'Gold Coast'	Gold Coast Juniper	3 gal.			Plant @ 4' O.C.
GROUND	COVERS A	ND GRASSES					
*	9	Juniperus horizontalis 'Wiltonii'	Blue Rug Juniper	1 gal.			Plant @ 24" O.C.
PERREN	IALS						
	40	Hemerocrallis 'Stella de Oro'	Stella de Oro Daylily	1 gal.	3 fans m	nin	Plant @ 18" O.C.

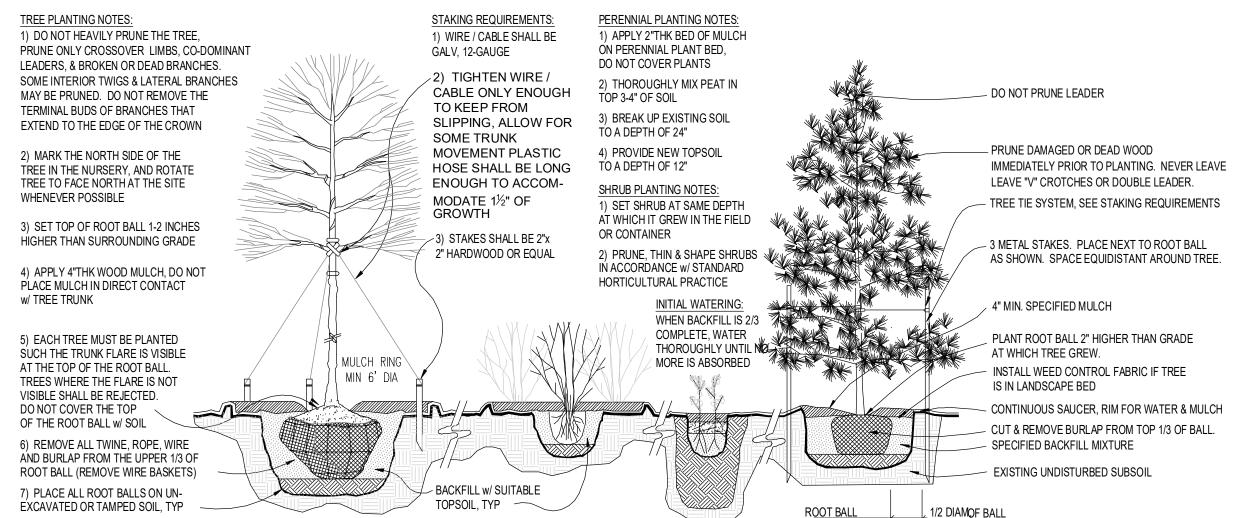

PLANTING INSTALLATION DETAILS


Planting Notes

- 1. Location of all existing utilities needs to done before commencing work. 2. The planting plan graphically illustrates overall plant massings. Each plant species massing shall field to utilize the greatest coverage of ground plane. The following applies for individual plantings:
- a. Creeping groundcover shall be a minimum of 6" from paving edge. b. All trees shall be a minimum of 3' from paving edge.
- c. All plants of the same species shall be equally spaced apart and placed for best aesthetic
- d. All shrubs shall be a minimum of 2' from paved edge. 3. Mulch all planting bed areas to a minimum depth of 3". Mulch individual trees to a minimum
- depth of 4". 4. Note: If plants are not labeled - they are existing and shall remain.

5. All landscaped areas in ROW shall be sodded and irrigated unless otherwise specified.


1. Plant material shall be healthy, vigorous, and free of disease and insects as per AAN standards. 2. Shredded bark mulch installed at trees shall be finely chipped and shredded hardwood chips, consisting of pure wood products and free of all other foreign substances. Pine bark compost mulch installed at planting bed areas shall be free of all other foreign substances.

- 1. All planting beds shall be amended with 1 cubic yard of peat moss per 1,000 square feet. Till peat moss into soil to a 6" depth. A 10-10-10 fertilizer shall be spread over all planting areas prior to planting, at a rate of 50 pounds per 2,000 square feet. 2. After plants have been installed, all planting beds shall be treated with Dacthal pre-emergent
- herbicide prior to mulch application. 3. Plant pit backfill for trees and shrubs shall be 50% peat or well composted manure and 50%
- 4. Plant material shall be maintained and guaranteed for a period of one year after Owner's acceptance of finished job. All dead or damaged plant material shall be replaced at Landscape Contractor's expense.
- 6. Landscape contractor shall maintain all plant material until final acceptance, at which point the one year guarantee begins.

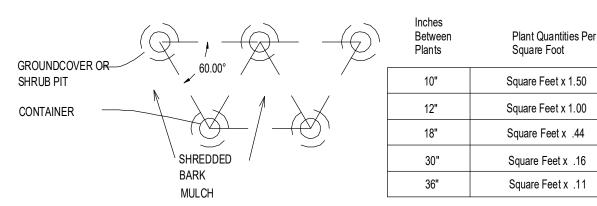


NOTES: 1. SPACING FOR GROUNDCOVERS, SHRUBS, AND PERENNIALS NOTED ON PLANS. 2. TILL SOIL IN BED TO A 12" MINIMUM DEPTH AND THOROUGHLY MIX IN SOIL AMENITIES AS NOTED ON PLANS.




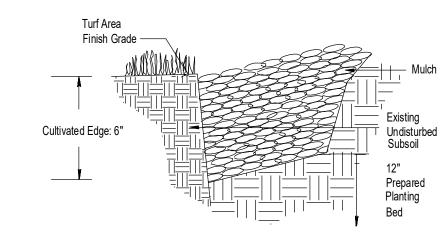

CULTIVATED EDGE DETAIL

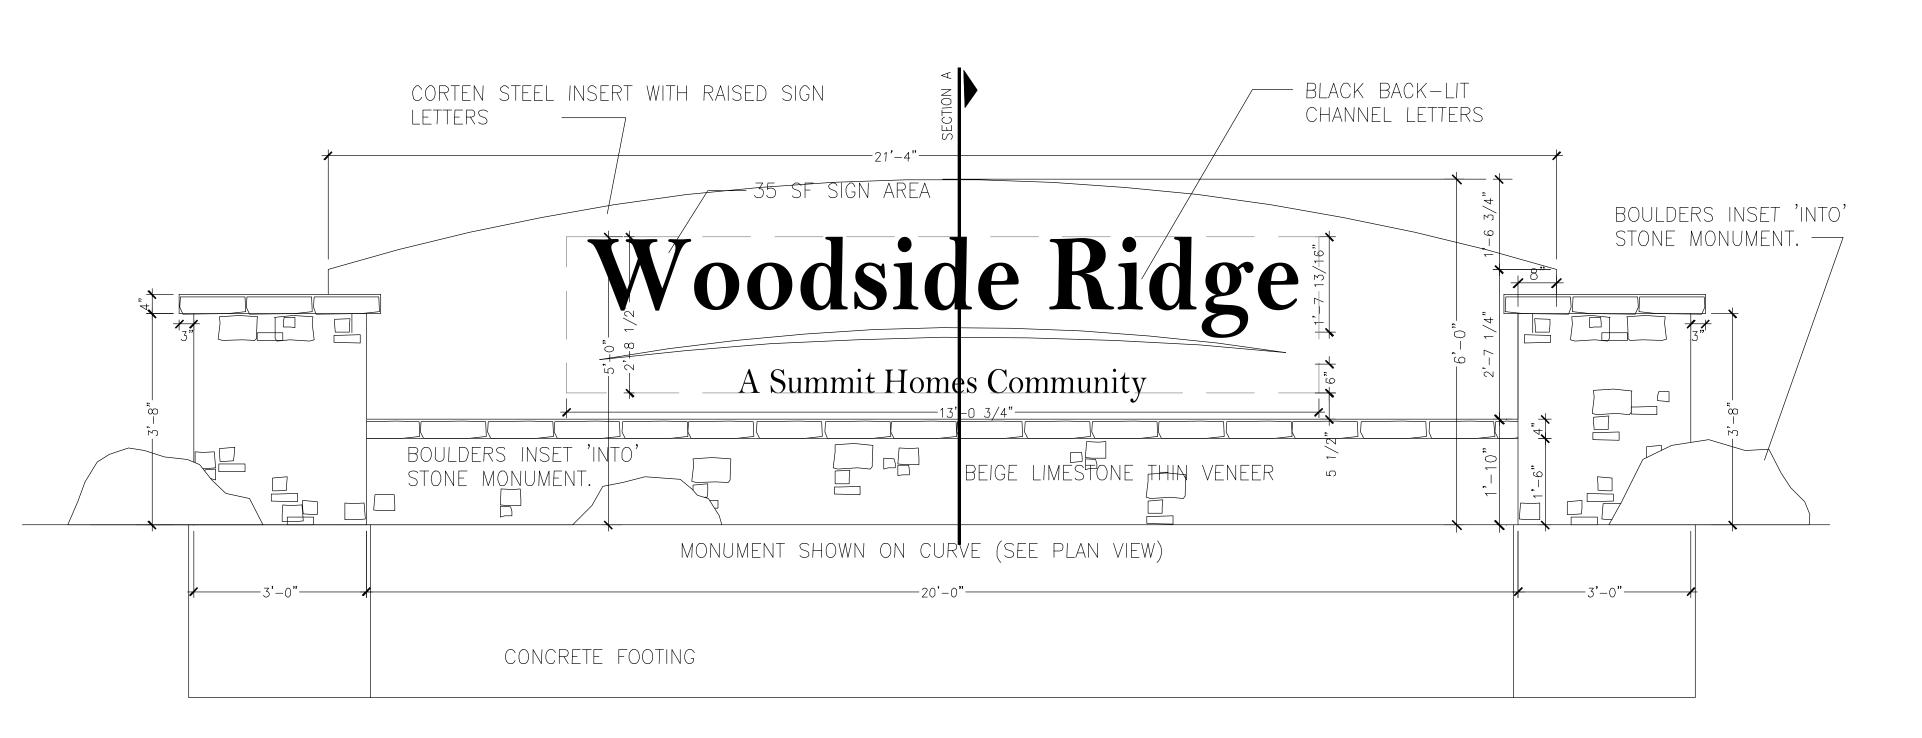

GRADY CT. AND SHAMROCK AVE. MONUMENT ELEVATION VIEW

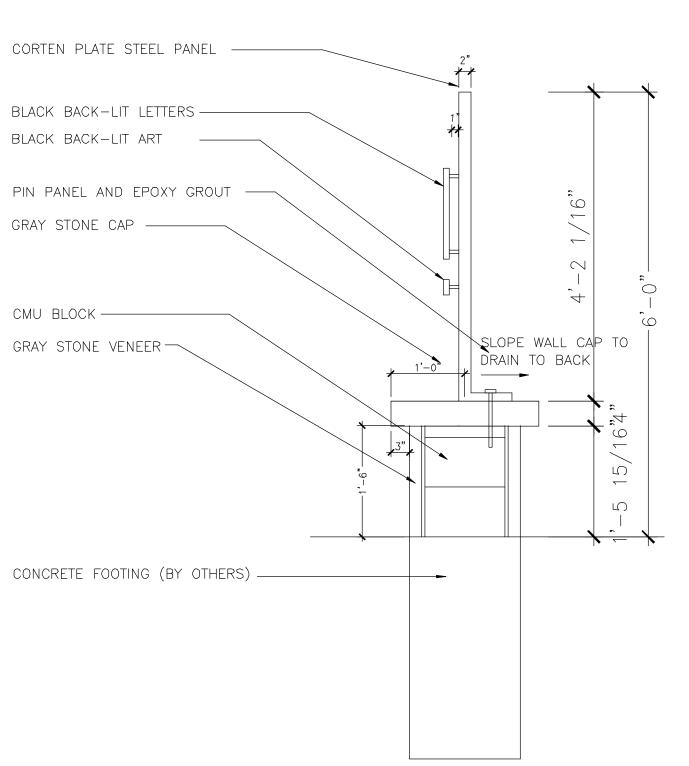

Date: 9.6.2019 Project #: 485 Landscape Plan

SCALE: 1"=10'

NORTH

LANDSCAPE

ARCHITECTURE

15245 Metcalf Ave.

Overland Park, KS 66223

913.787.2817

CLIENT

PROJECT

Woodside Ridge

Lee's Summit MO

NW Pryor Road and NW

Community

O'Brien Road

Summit Homes

Lee's Summit, MO 64082

120 SE 30th St.

MONUMENT SECTION DETAIL