



Van Deurzen and Associates, P.A.
1101 KING STREET SUITE 130
OVERLAND PARK, KS 66210
(913) 451-6305 FAX (913) 451-1071
WEB PAGE: WWW.VANDEURZENASSOC.COM
E-MAIL: VPdA@VANDEURZENASSOC.COM

SHEET NO:

PIER PLAN
SCALE: 1/4" = 1'-0"

ISSUE DATE:
CONST 4/1/2021
REVISIONS:

JOB NO:
DRAWN BY: JWH
DESIGNED BY: CMH

VAN DERZEN & ASSOCIATES, P.A.
1001 KING STREET, SUITE 130
OVERLAND PARK, KS 66210
(913) 451-6305 FAX (913) 451-0211
WEB PAGE: WWW.VANDERZEN-ASSOCIATES.COM
E-MAIL: CHAD@VANDERZEN-ASSOCIATES.COM
Van Derzen and Associates, P.A. © 2020


PIER DETAILS FOR
2155 NW KILARNEY LN
LOT 135 - WOODSIDE RIDGE
LEE'S SUMMIT, MO
...

SHEET NO:

PP2


RELEASE FOR
CONSTRUCTION
AS NOTED ON PLANS REVIEW
DEVELOPMENT SERVICES
LEE'S SUMMIT, MISSOURI
04/19/2021

VERTICAL REIN (#4 BARS - GRADE 40)					
8" WALL			10" WALL		
WALL HGT	8'	9'	8'	9'	10'
REIN SPACING	16"	12"	24"	16"	12"

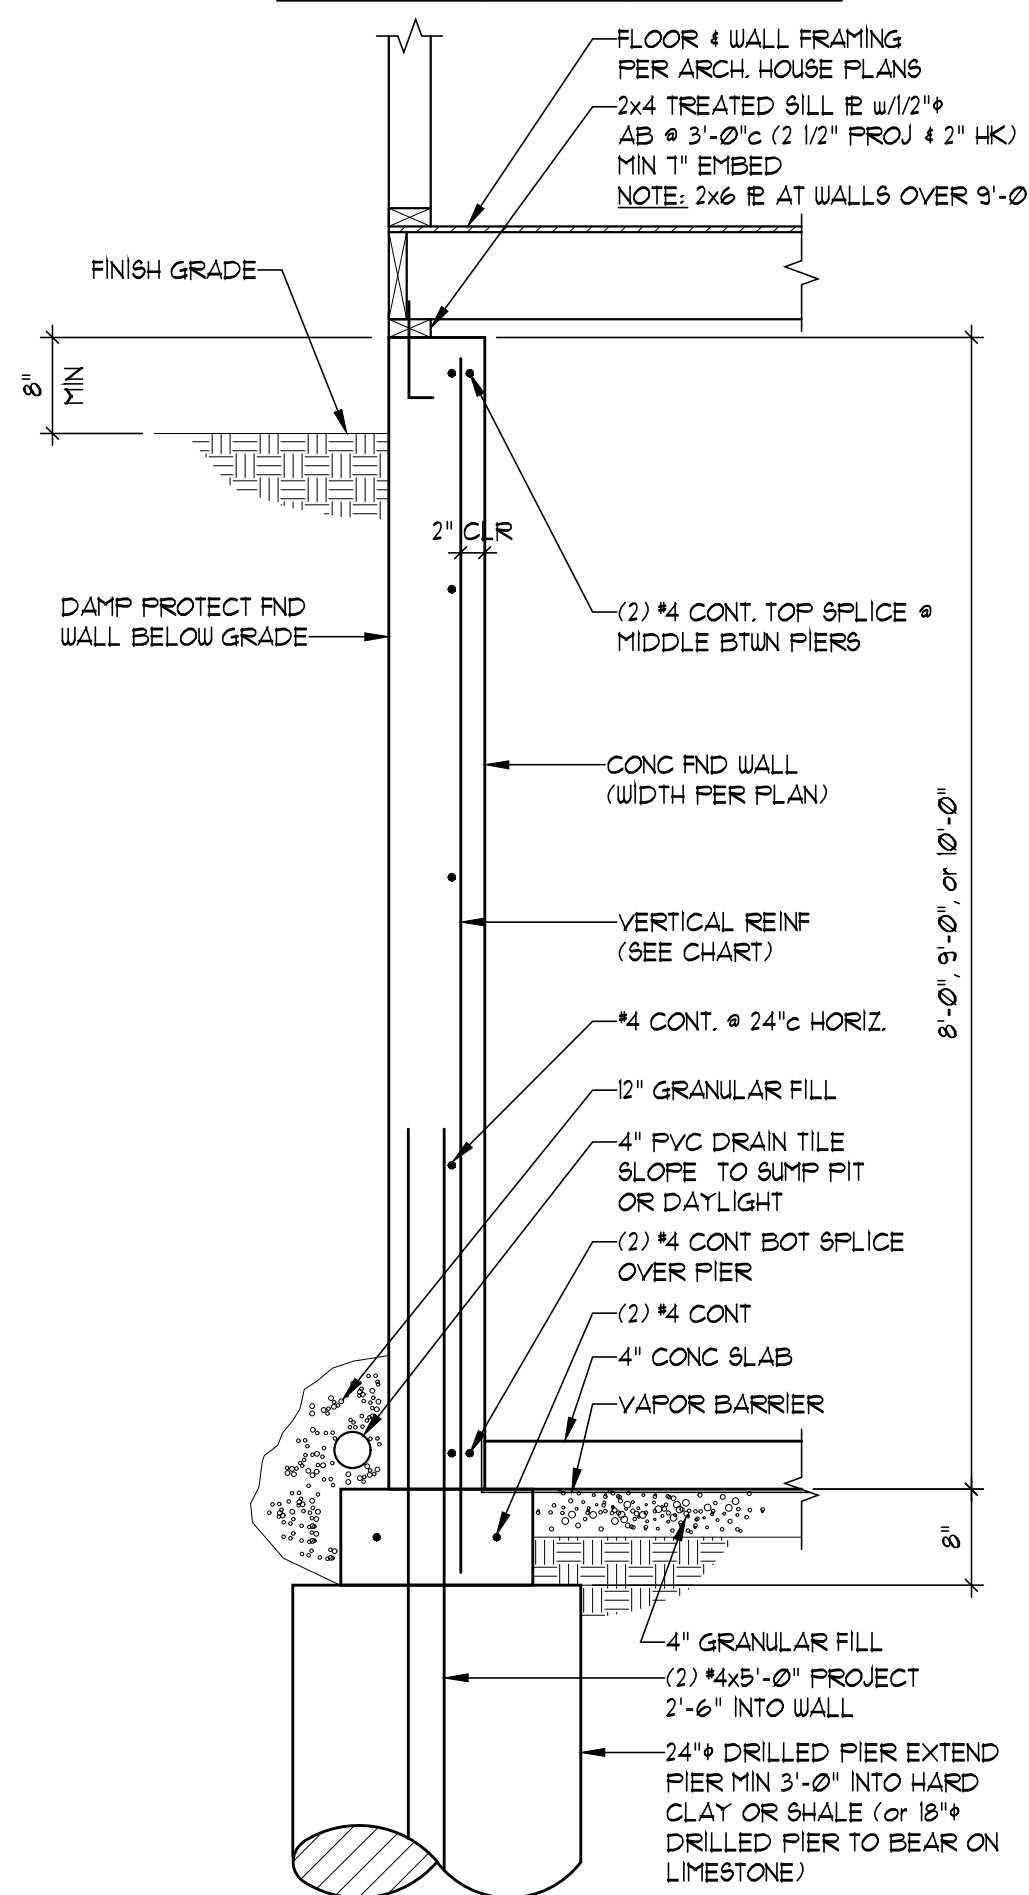


SECTION 1
SCALE: 3/4" = 1'-0"


VERTICAL REIN (#4 BARS - GRADE 40)					
8" WALL			10" WALL		
WALL HGT	8'	9'	8'	9'	10'
REIN SPACING	16"	12"	24"	16"	12"

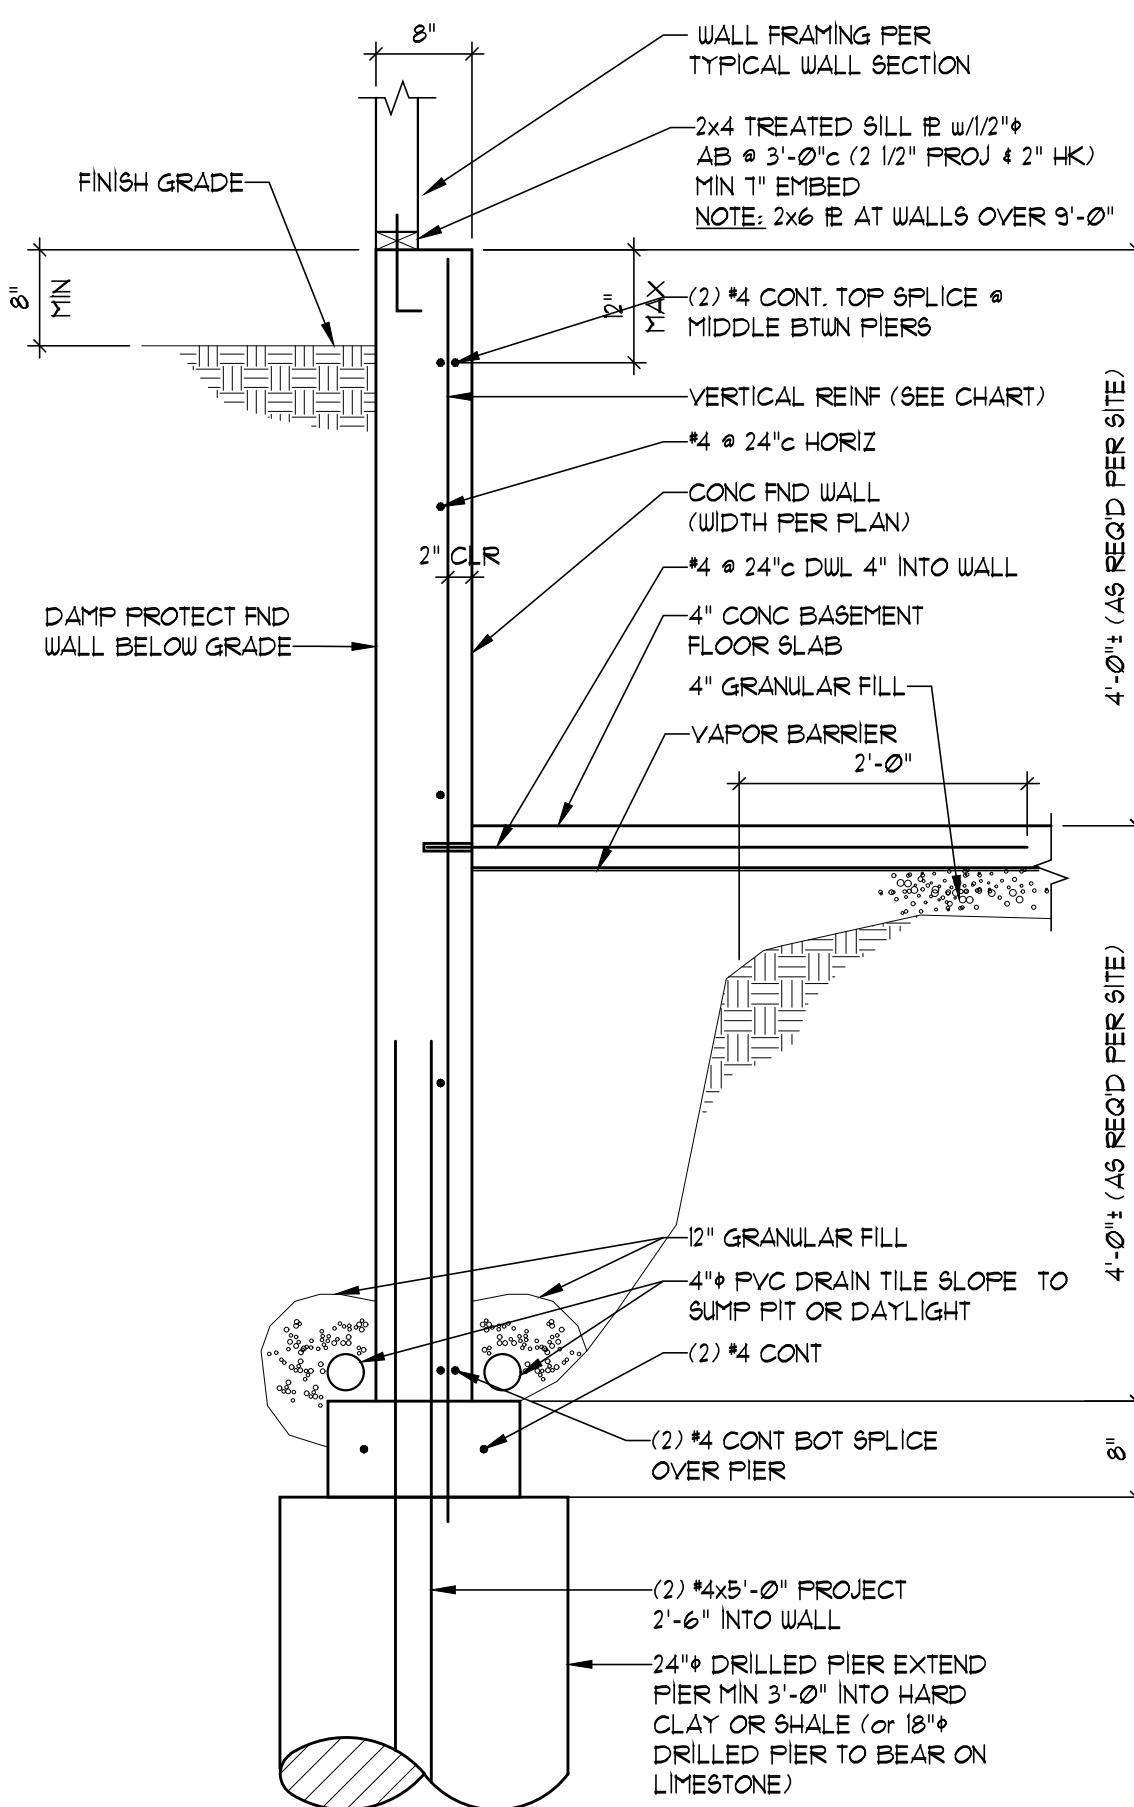


SECTION 2
SCALE: 3/4" = 1'-0"

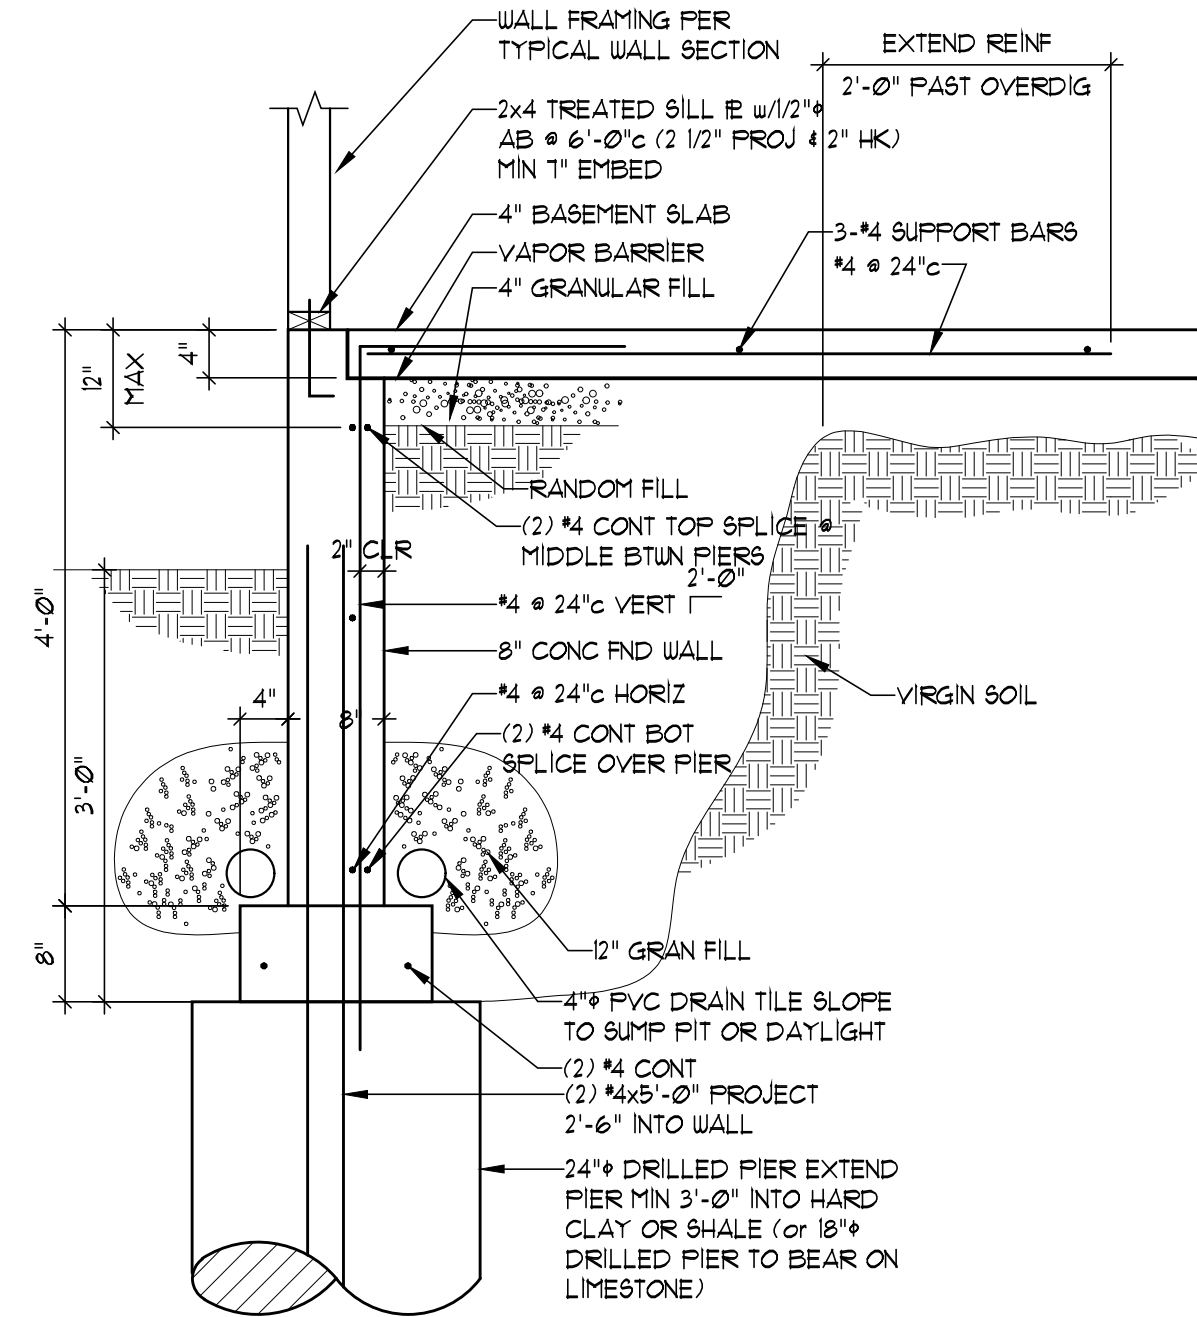


SECTION 3
SCALE: 3/4" = 1'-0"

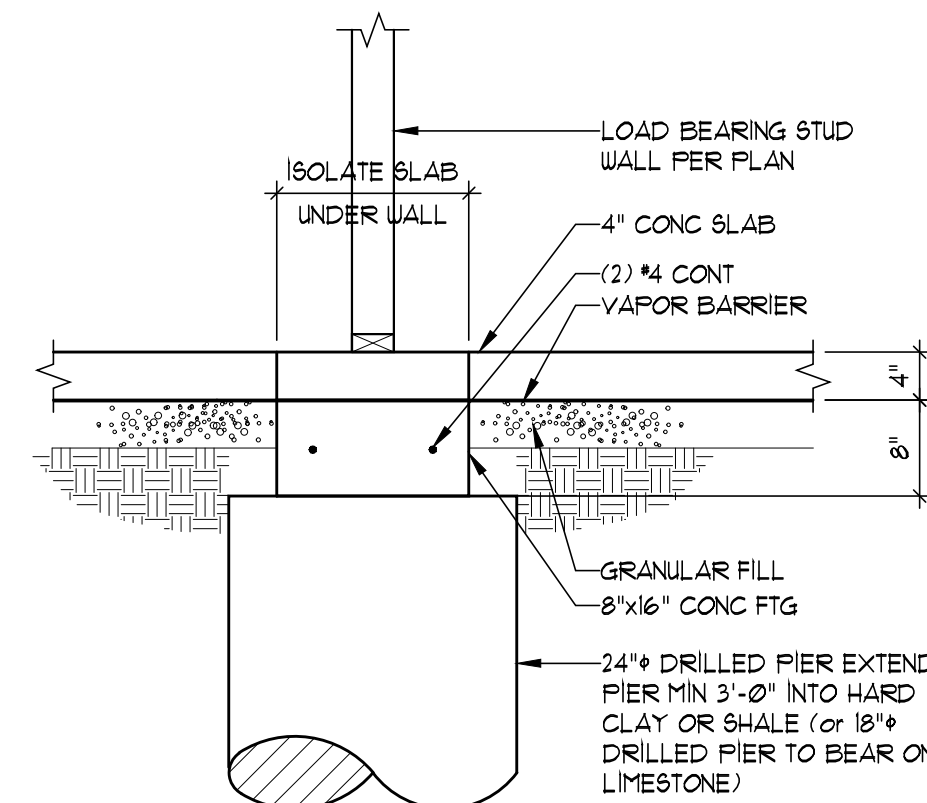


SECTION 6
SCALE: 3/4" = 1'-0"

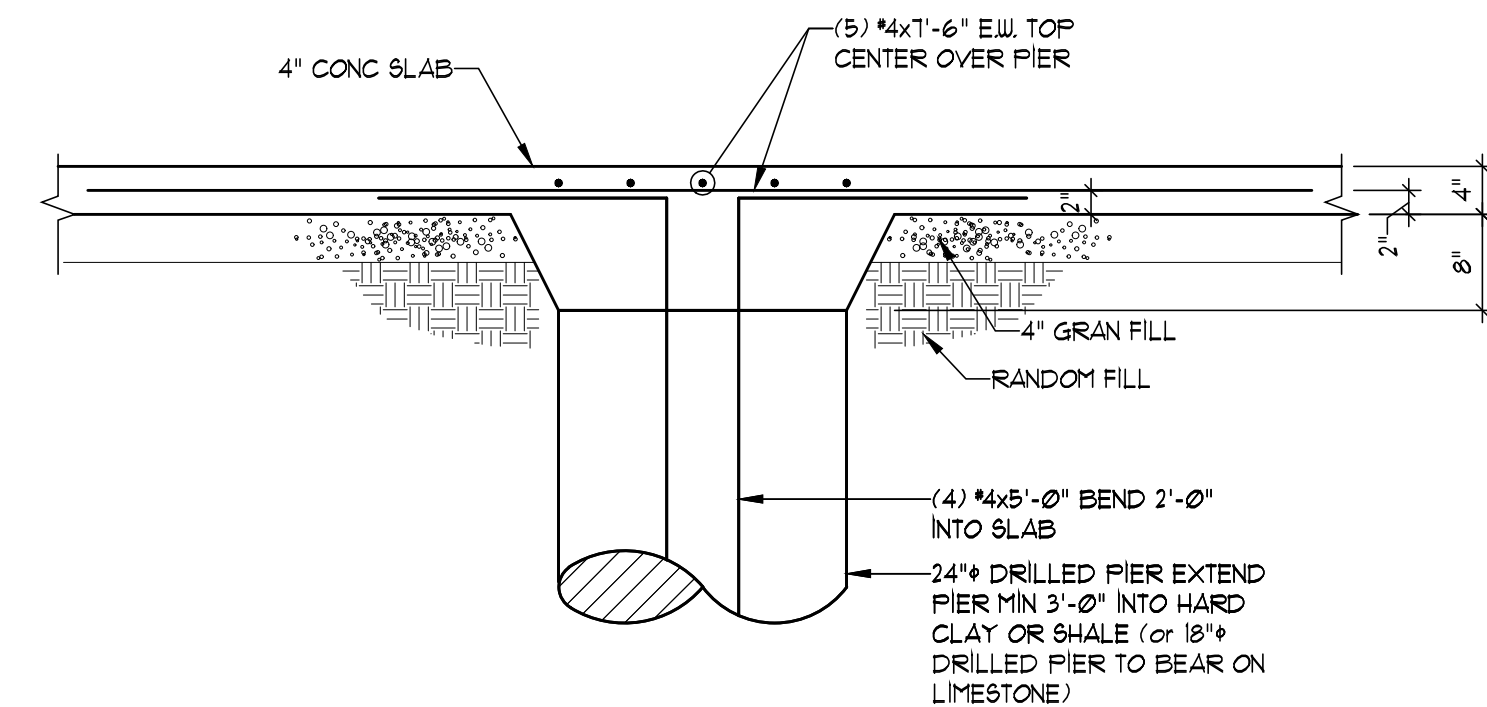

SECTION 7
SCALE: 3/4" = 1'-0"

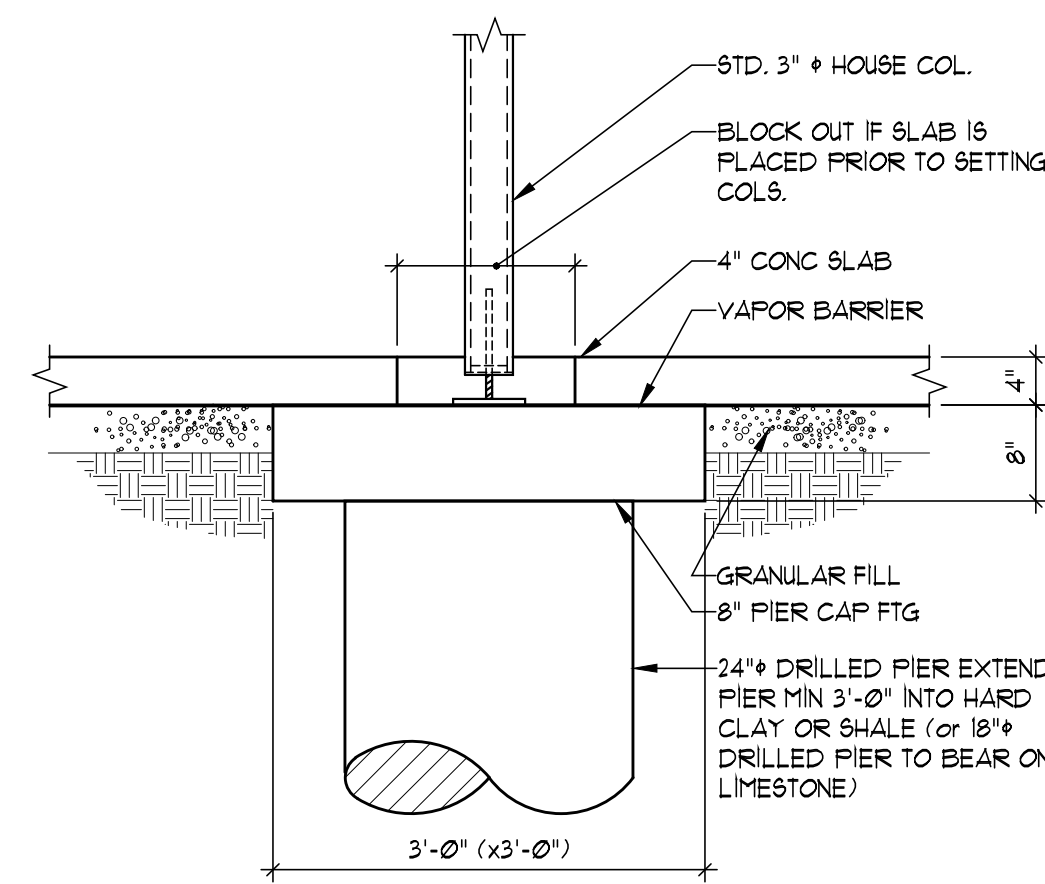

SECTION 4
SCALE: 3/4" = 1'-0"

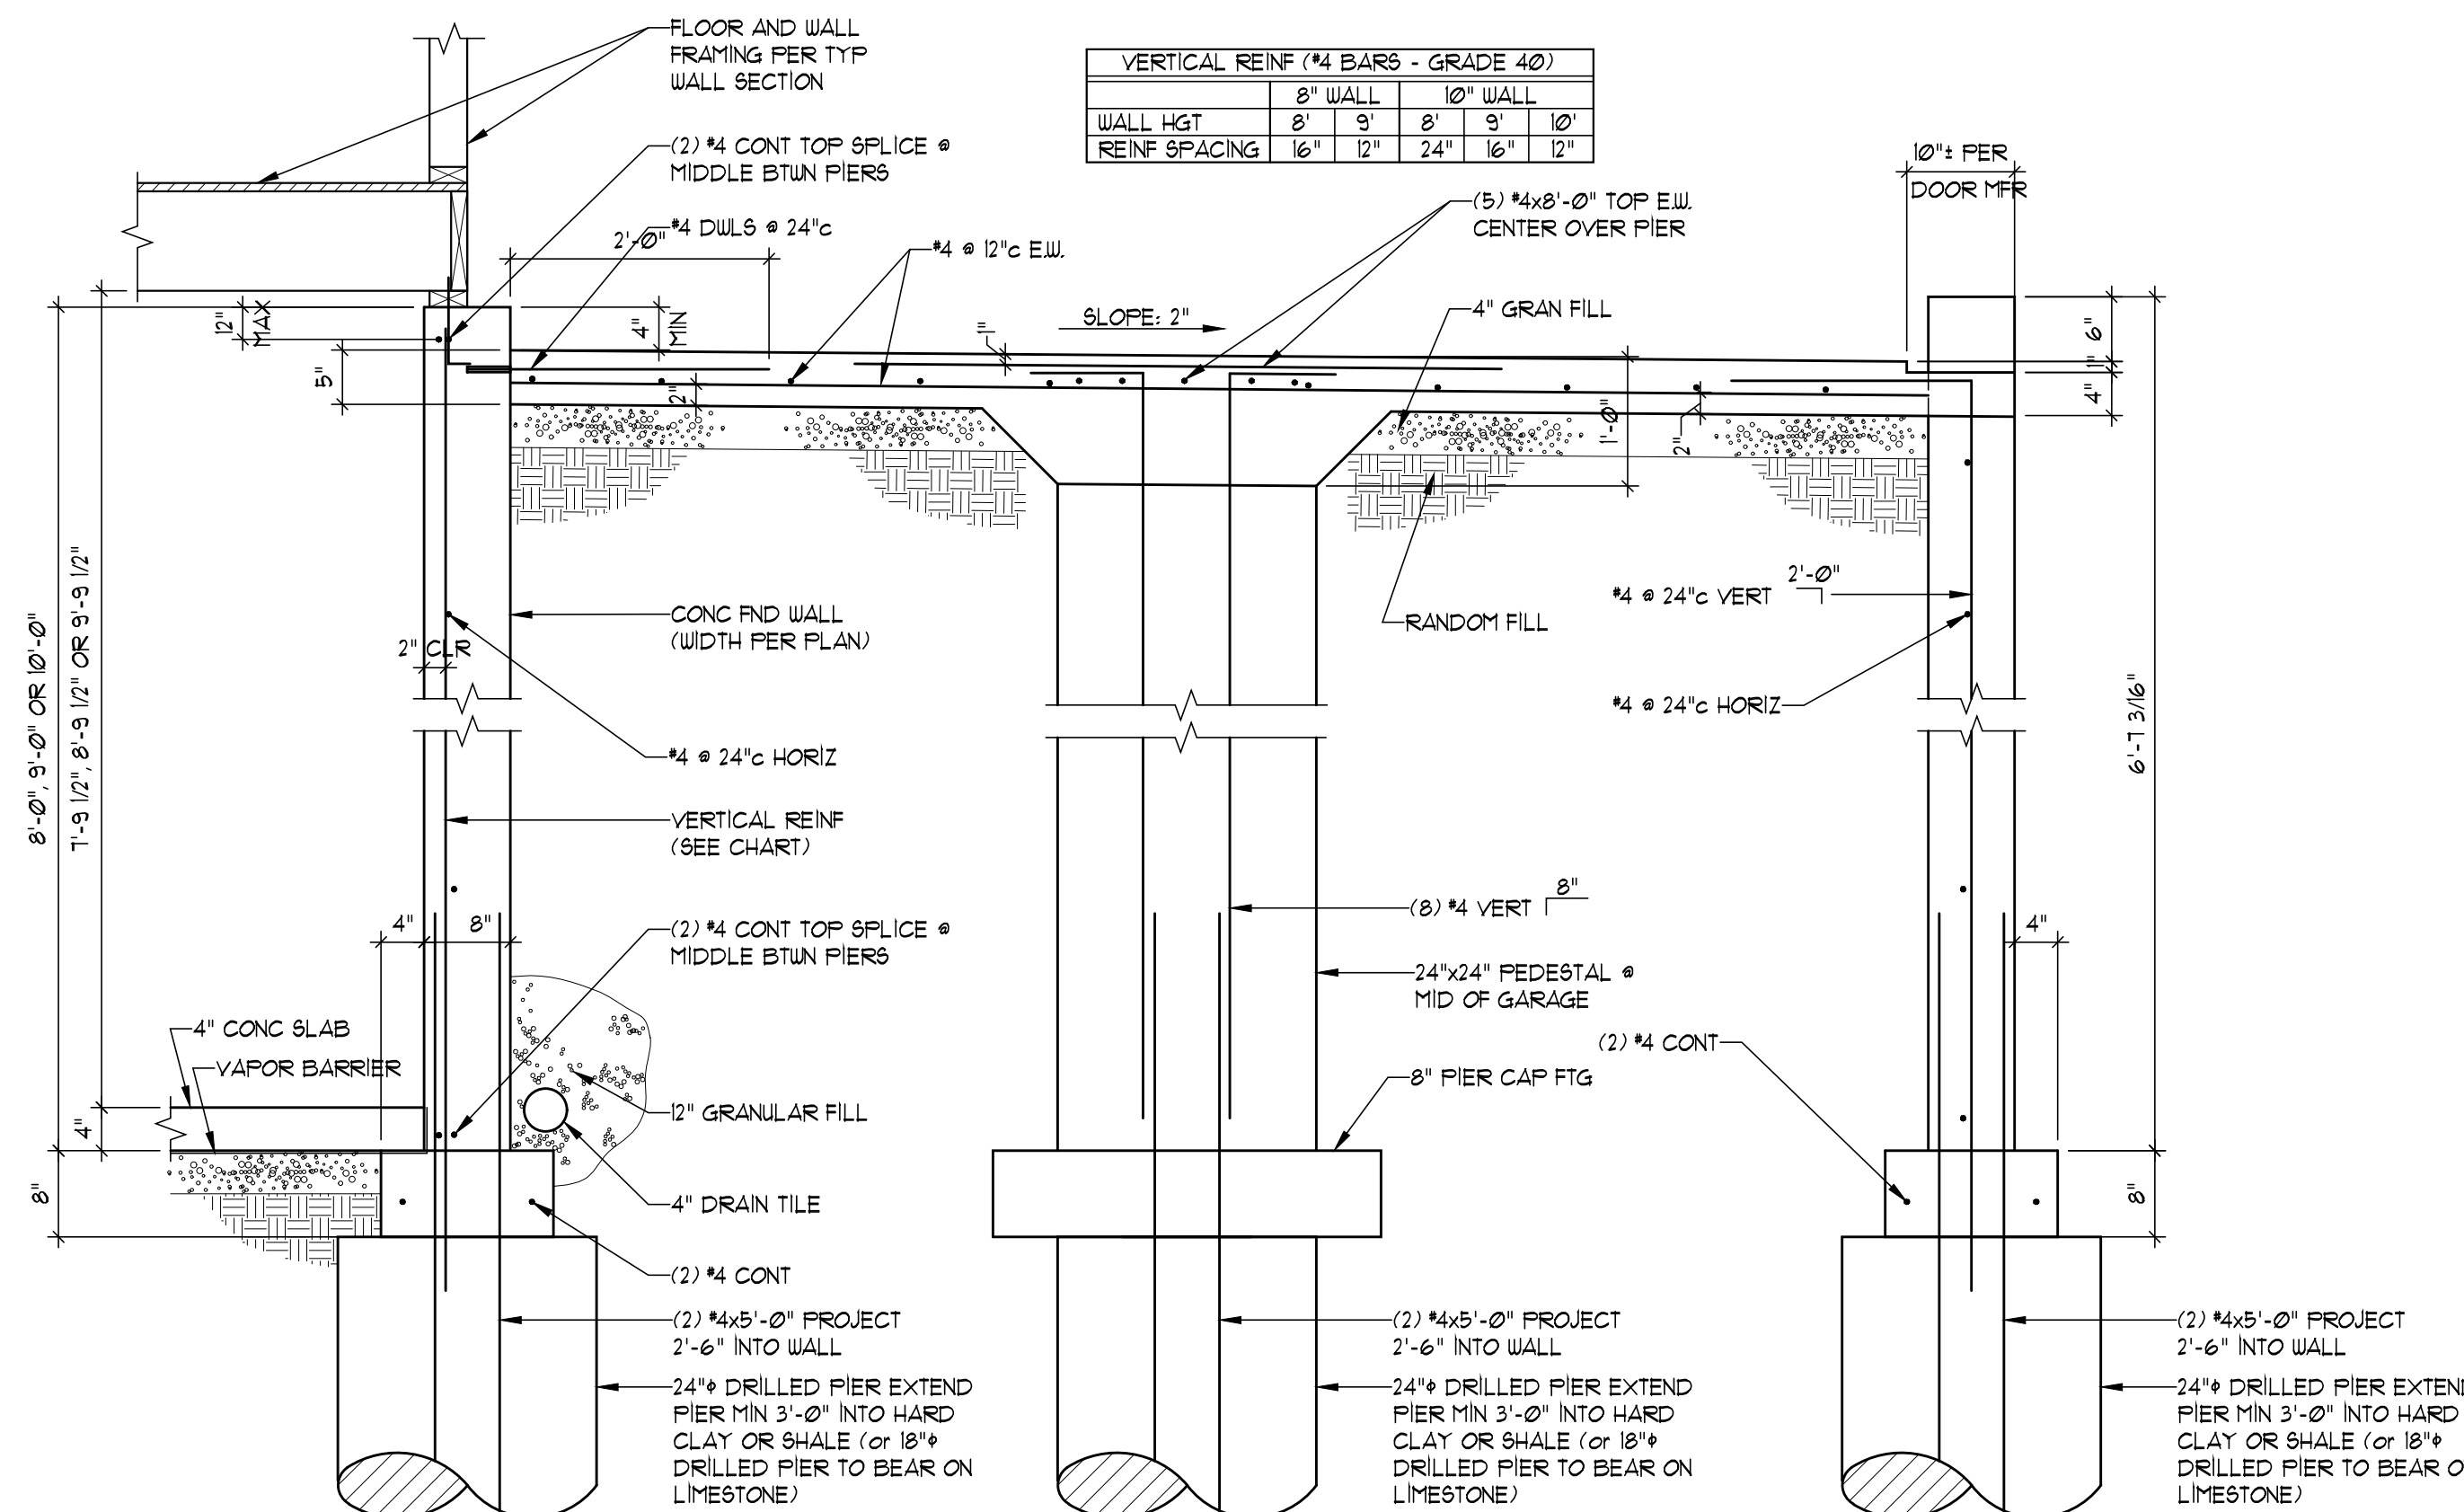

SECTION 5
SCALE: 3/4" = 1'-0"