

PRELIMINARY

ENGINEERING NOTE:
RED LINE IS CENTERLINE
OF EXISTING FEEDER O.H.

ENGINEERING NOTE:
SET NEW STRUCTURES DEEPER
IF NECESSARY TO AVOID STRAIN.
NEED 19' CLEARANCE TO BOTTOM
PHASE NORTH OF OP 6 (DRIVEWAY)

- 1

INSTALL
PW50-1
330-102
REMOVE
PW45-3
330-101
FOREIGN ATT.
Southwestern Bell Tel. Co
Time Warner - MO
- 7

REMOVE
PW45-3
420-302
740-331
- 8

INSTALL
760-322

- 2

REMOVE
PW45-3
330-102
FOREIGN ATT.
Southwestern Bell Tel. Co
Time Warner - MO
- 9

REMOVE
PW35-5
PDE-CL
420-101

- 3

INSTALL
PW50-1
330-105
3PTC-SHVMA477
XFO-7.2-120/240-25
6SRP-3
420-202
460-151

- 4


REMOVE
PW45-1
330-102
PDE-CL
XFO-3.1-25
XFO-7.2-120/240-25
FOREIGN ATT.
Southwestern Bell Tel. Co
Time Warner - MO
Time Warner - MO

- 5

INSTALL
810-101

- 6

INSTALL
PW50-3
330-102
740-351
(3) F-L100K-OL
REMOVE
PW45-3
450-921
330-101
420-101
(3) F-L100K-OL
FOREIGN ATT.
Time Warner - MO
Time Warner - MO
Google Fiber

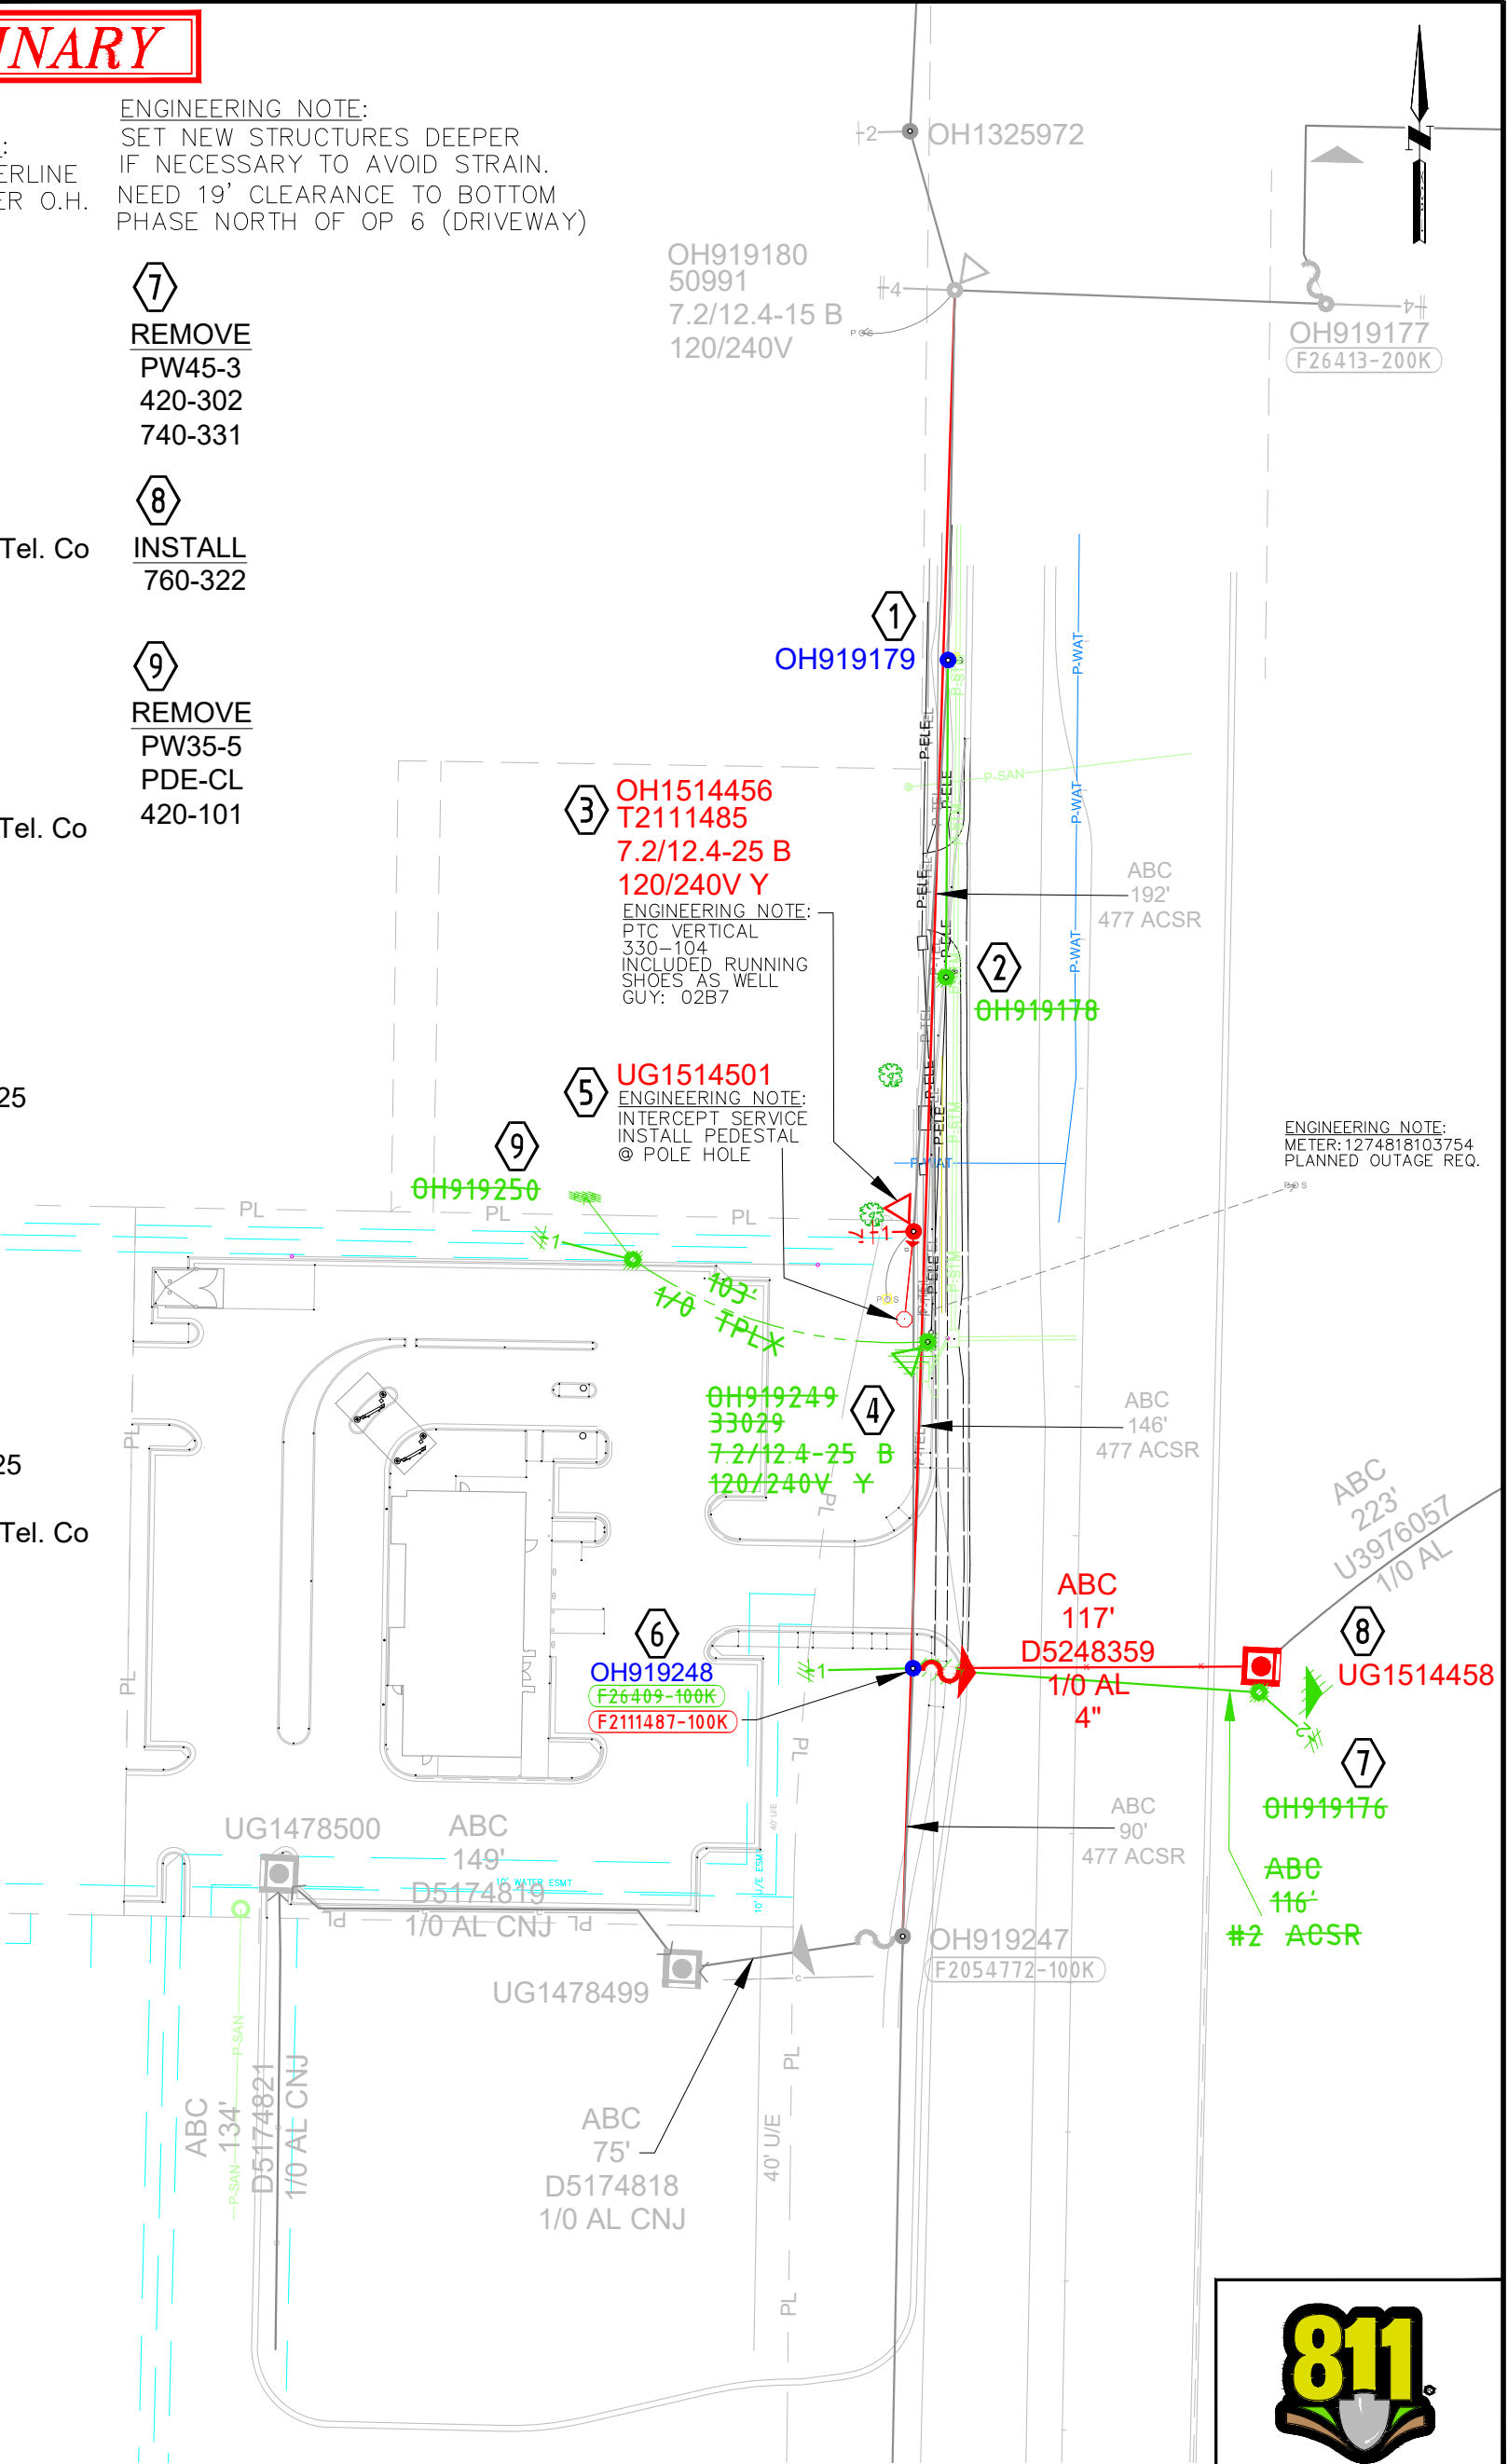

BUILT AS DESIGNED
CHANGES AS NOTED
LEADMAN
FCS

DATE
DATE

SEC. 31 TWP. 48N RANGE 31W TAX DIST.

REV. DATE BY CHECKED APPROVED

CONTACTS

PROJECT DESIGNER: TRENTON S. ELLIS
PHONE #: (660) 287-2353

CUSTOMER: RECOR PROPERTIES
PHONE #: (913) 707-2606

EXISTING
INSTALL
REMOVE
MODIFY

SCALE
0 60

TITLE SM ENGINEERING
WHATABURGER TURN LANE RELOCATIONS

ADDRESS 1450 NE DOUGLAS ST
WEST SIDE DOUGLAS, SOUTH OF MULBERRY

CITY LEE'S SUMMIT

COUNTY JA STATE MO

12.47 KV

JOB TYPE: 3JBOH

PRJ# 50027345

WR# 965424

SEC. DIST. ----

CIRCUIT 37632

SHEET 1 OF 1

evergy

LEE'S SUMMIT SERVICE CENTER

DESIGNED BY: T. ELLIS

REVIEWED BY: D. DAVIN

DATE: 01/31/2021

DWG FILE # 965424-1



Know what's below.
Call before you dig.