




A1 PLAN VIEW
3/8" = 1'-0"

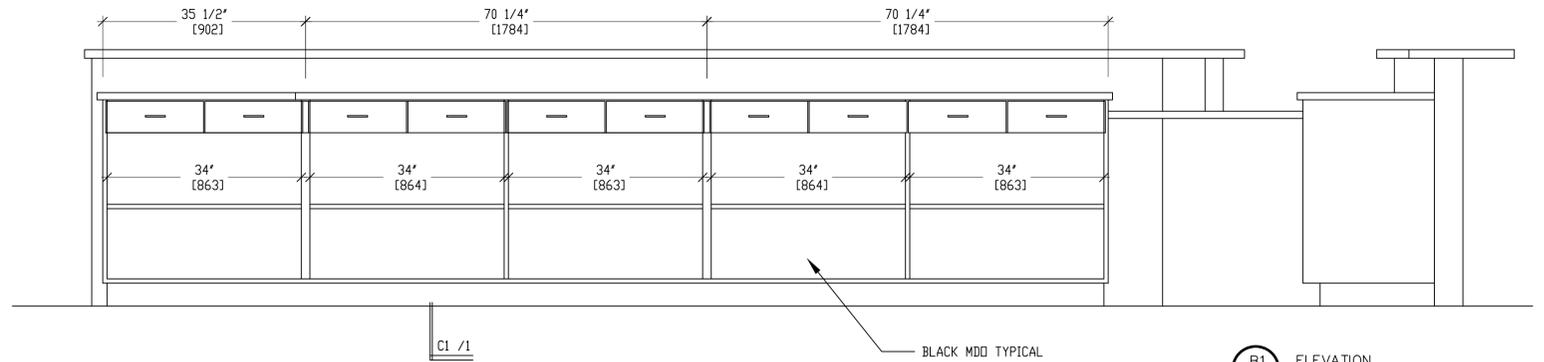

B1 ELEVATION
3/4" = 1'-0"

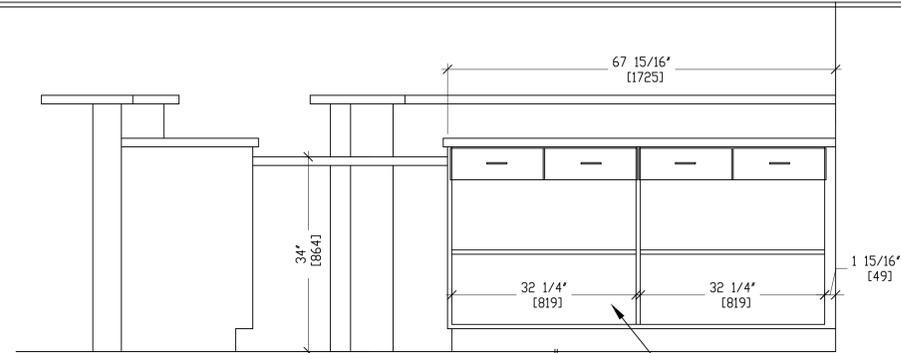

B2 ELEVATION
3/4" = 1'-0"

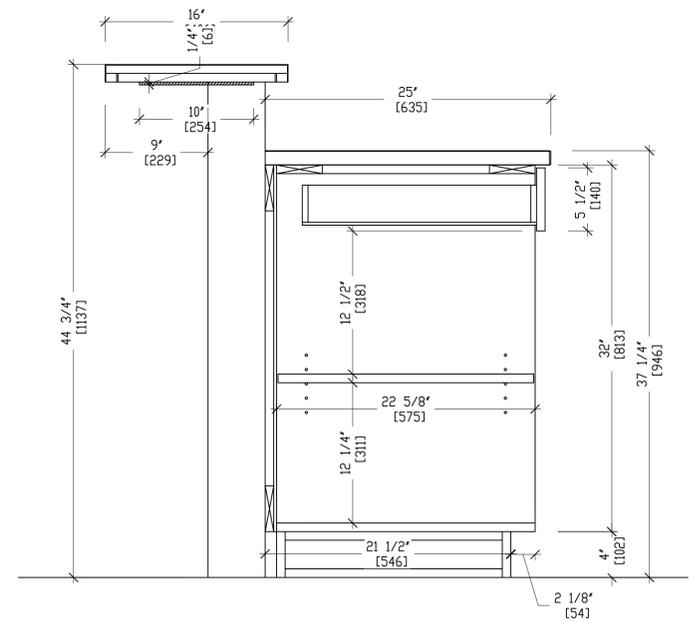

C1 SECTION
1 1/2" = 1'-0"

EXPOSED: AS NOTED	FINISH: NA	PULLS: 3 1/2" WIRE - US26D	ARCHITECT: *
*	COLOR: NA	HINGES: NA	*
*	EDGES CASES .018	DRAWERS: 1/2" WHITE MDO CONSTRUCTION ON BLUM #230 DRAWER SLIDES	CONTRACTOR: KING REMODLE
SEMI EXPOSED: WHITE MDO	EDGES FRONTS .018	*	REVISION: *
*		LOCKS: *	*
TOE FINISH: BY OTHERS			

Royal
FIXTURE COMPANY
1641 CRYSTAL
KANSAS CITY, MO. 64126
(816)483-2800
Fax (816)483-2801

JOB NAME	ROYAL NUTRITION		
ADDRESS	705SE MELODY LANE LS MO 64063		
DESCRIPTION	FRONT COUNTER		
DRAWN BY	SALESMAN	APPROVED BY	
TLS			
SCALE	DATE	PROJECT NO.	DRAWING NO.
AS NOTED	03/23/21	21-416	1 OF 1