

MASSAGE LOXE

940 N.W. PRYOR

FRONT ELEVATION BUILDING:

$$14.00' \times 61.50' = 861.00' \times 1090 = 96.10 \text{ f AVAILABLE}$$

FRONT ELEVATION SIGNAGE:

" MASSAGE LOXE "

$$52.00" \times 164.00" = 8528.00" \div 144 = 59.22 \text{ f TOTAL}$$

SIGNAGE .



1818 HWY. M  
BARNHART, MO 63012  
PH: 636-464-0200  
FAX: 636-464-9990  
WWW.PIROSSIGNS.COM  
GRAPHICS@PIROSSIGNS.COM

CUSTOMER  
Massage Luxe

JOB LOCATION  
940 NW Pryor Road  
Lee's Summit, MO

CONTACT

SALES PERSON  
Chris Brand

DATE  
3-23-21

DRAWN BY

Eric Irvin

SAVED AS

211073 MassageLuxe Lees  
Summit Channel Letters

RENDERING #

211073-03

REVISION(S)

-02: Added monuments & survey  
info

-03: Added new info

-04:

-05:

-06:

-07:

-08:

-09:

-10:

☐ APPROVED AS IS  
☐ APPROVED AS NOTED  
☐ REVISE & RESUBMIT


INITIALS \_\_\_\_\_

THIS PROOF IS APPROVED AS IS. NO WORK SHALL BEGIN UNTIL PIROS RECEIVES  
A SIGNED COPY. ANY CHANGES MAY RESULT IN A CHANGE IN THE PRICE QUOTED.

THIS DRAWING IS COPYRIGHT PROTECTED AND IS  
SOLE PROPERTY OF PIROS SIGNS INC. AND HAS  
BEEN PRE-PARED FOR YOUR VIEWING ONLY. THIS  
DRAWING MAY NOT BE REPRODUCED, DUPLICATED  
OR CONSTRUCTED WITHOUT WRITTEN PERMISSION  
OR PURCHASE FROM PIROS SIGNS INC.



THIS SIGN IS INTENDED TO BE INSTALLED IN  
ACCORDANCE WITH THE REQUIREMENTS OF  
ARTICLE 600 OF THE NATIONAL ELECTRIC  
CODE AND/OR OTHER APPLICABLE LOCAL  
CODES. THIS INCLUDES PROPER GROUNDING  
AND BONDING OF THE SIGN.

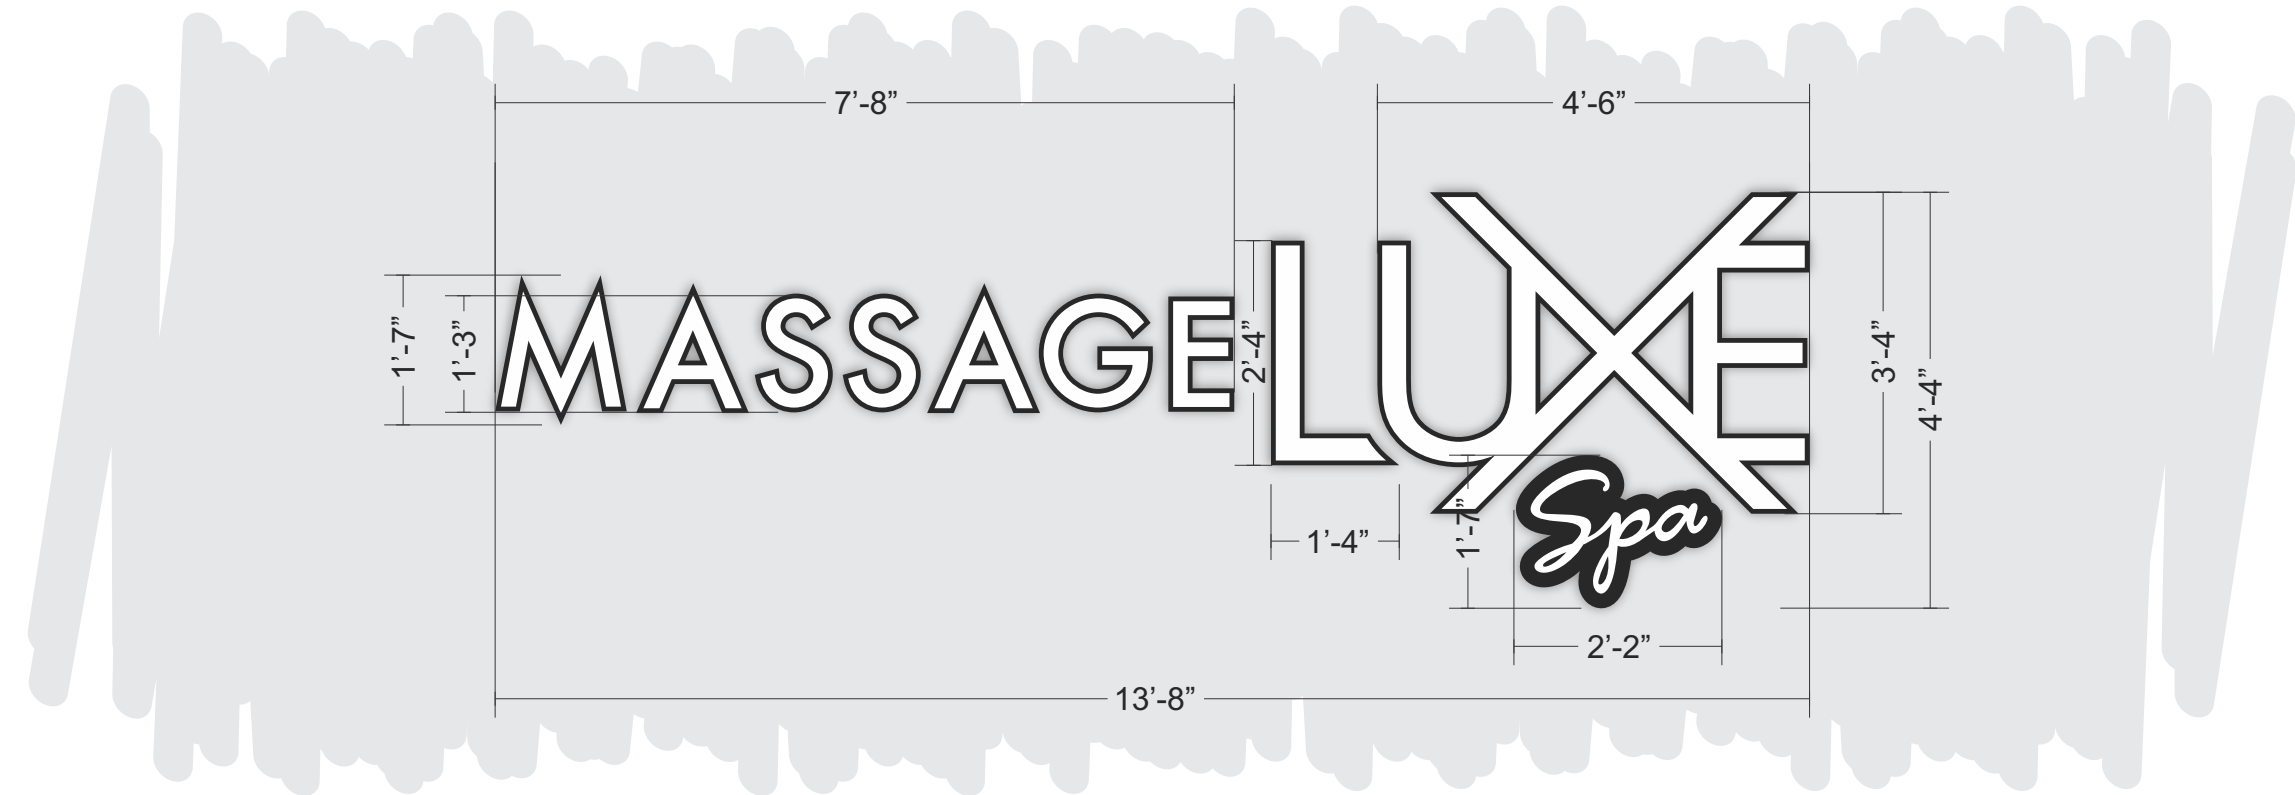



## A - Channel Letters

SCALE: 1/2" = 1'

FABRICATE & INSTALL 1 SET OF CHANNEL LETTERS

MOUNTED ON RACEWAY

- ALUMINUM CONSTRUCTION
- INTERNALLY ILLUMINATED
- WHITE PLASTIC FACES WITH BLACK VINYL OUTLINE
- BLACK TRIM CAP AND RETURNS
- 5" DEEP RETURNS
- "X" TO HAVE LED ILLUMINATION HOLES IN RETURNS FROM 4 POINTS OF "X"
- "SPA" TO HAVE WHITE FACES DECORATED WITH VINYL
- RACEWAY PAINTED TO MATCH BUILDING COLOR (T.D.)

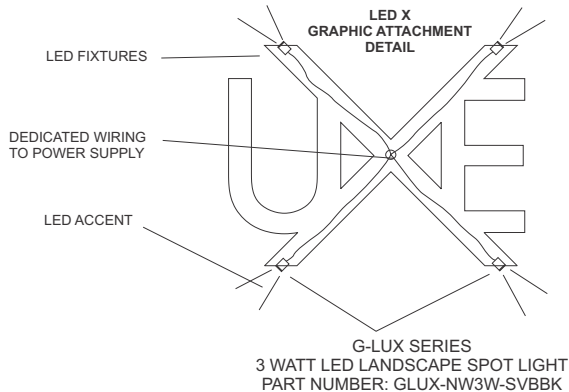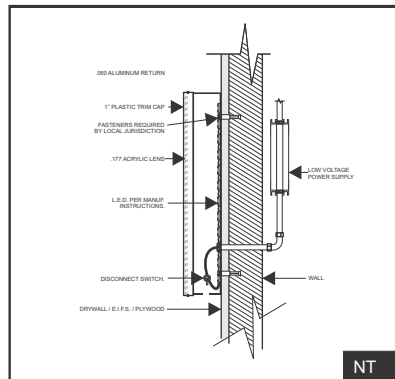

SIMULATED VIEW. ACTUAL APPEARANCE MAY VARY.



NO EXISTING

32 OF 55 AVAILABLE SQ. FT.

SCALE: NTS

# Typical Channel Letter Installation

