


ELECTRICAL POWER (BY OTHERS) TO BE RUN WITHIN 3 FT. OF SIGN INSTALL LOCATION BEFORE INSTALL CAN BEGIN.



LOGO COLORS: TRANSLUCENT TOMATO RED,
TRANSLUCENT CARDINAL RED, BLACK

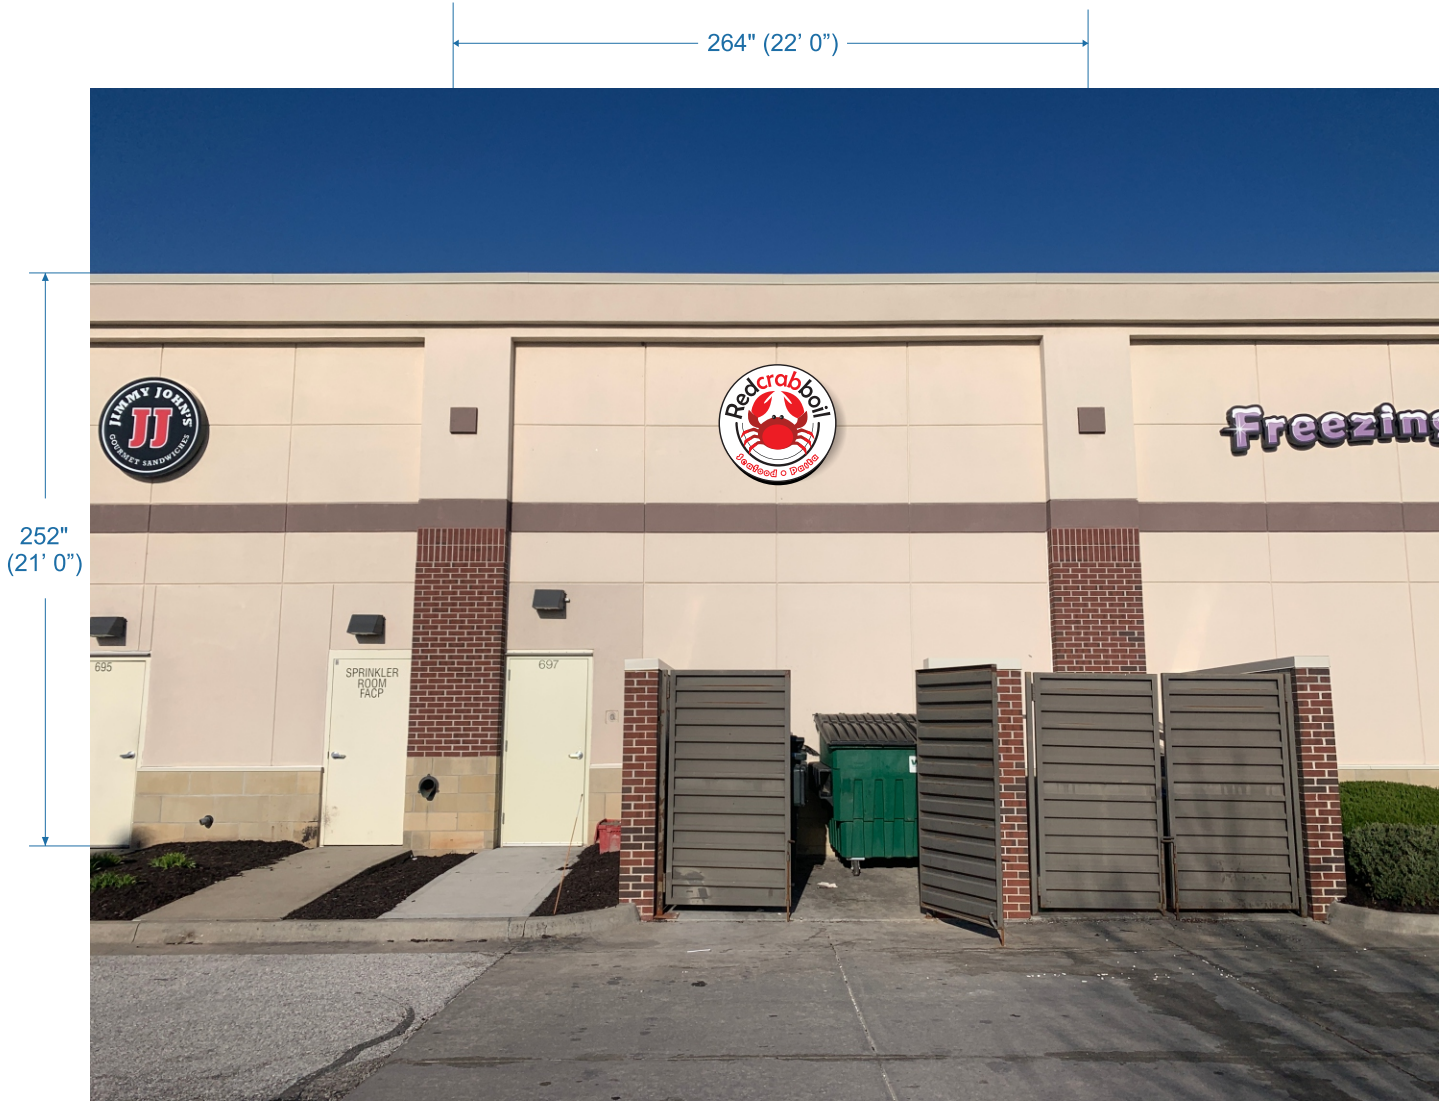

QTY:(1) ONE INTERNALLY ILLUMINATED CHANNEL LOGO
ALUMINUM/ ACRYLIC CONSTRUCTION
WHITE ACRYLIC FACES: BLACK/ RED TRANSLUCENT VINYL
BLACK 3" DEEP RETURNS, BLACK 1" TRIM CAP
LOGO WILL BE FLUSH MOUNTED TO BUILDING
ALL PENETRATION INTO BUILDING SEALED WITH CLEAR WATERPROOF SILICONE

ELEVATION SQ. FT.:462
SQ. FT. ALLOWED: 10
SIGN SQ. FT.: 24.2

Drawing Prepared by:



Location: 697 NW Blue Parkway,
Lee's Summit, MO 64086
Project #:
Loc #
Filename:
RED CRAB BOIL SEAFOOD + PASTA REV04

Drawing Prepared for:



Rev #:	Req #:	Date	Req by:	Drawn by:	Revision Description:	Drawings are the exclusive property of Midwest Sign Company
Original		04/05/21	AB	MG		
02		04/07/21	AB	MG	Drop SEAFOOD + PASTA tagline on all signs Change Lower case "redcrab" to "U/C "REDCRAB"	
03		04/20/21	AB	MG	Add tagline SEAFOOD BOIL PASTA to West Elev. + Circular Logo on East Elev., + Monument panels.	Approved By: Date:
					Add REDCRAB to Circular logo on East Elev.	
04		4/30/21	AB	RH		