

MASSAGE LOXE

940 N.W. PRYOR

FRONT ELEVATION BUILDING:

$$14.00' \times 61.50' = 861.00' \times 1090 = 96.10 \text{ f AVAILABLE}$$

FRONT ELEVATION SIGNAGE:

" MASSAGE LOXE "

$$52.00" \times 164.00" = 8528.00" \div 144 = 59.22 \text{ f TOTAL}$$

SIGNAGE .



1818 HWY. M
BARNHART, MO 63012
PH: 636-464-0200
FAX: 636-464-9990
WWW.PIROSSIGNS.COM
GRAPHICS@PIROSSIGNS.COM

CUSTOMER
Massage Luxe

JOB LOCATION
940 NW Pryor Road
Lee's Summit, MO

CONTACT

SALES PERSON
Chris Brand

DATE
3-23-21

DRAWN BY

Eric Irvin

SAVED AS

211073 MassageLuxe Lees
Summit Channel Letters

RENDERING #
211073-03

REVISION(S)
-02: Added monuments & survey
info
-03: Added new info

-04:

-05:

-06:

-07:

-08:

-09:

-10:

☐ APPROVED AS IS
☐ APPROVED AS NOTED
☐ REVISE & RESUBMIT

INITIALS _____


THIS PROOF IS APPROVED AS IS. NO WORK SHALL BEGIN UNTIL PIROS RECEIVES A SIGNED COPY. ANY CHANGES MAY RESULT IN A CHANGE IN THE PRICE QUOTED.

THIS DRAWING IS COPYRIGHT PROTECTED AND IS SOLE PROPERTY OF PIROS SIGNS INC. AND HAS BEEN PRE-PARED FOR YOUR VIEWING ONLY. THIS DRAWING MAY NOT BE REPRODUCED, DUPLICATED OR CONSTRUCTED WITHOUT WRITTEN PERMISSION OR PURCHASE FROM PIROS SIGNS INC.



THIS SIGN IS INTENDED TO BE INSTALLED IN ACCORDANCE WITH THE REQUIREMENTS OF ARTICLE 600 OF THE NATIONAL ELECTRIC CODE AND/OR OTHER APPLICABLE LOCAL CODES. THIS INCLUDES PROPER GROUNDING AND BONDING OF THE SIGN.

A


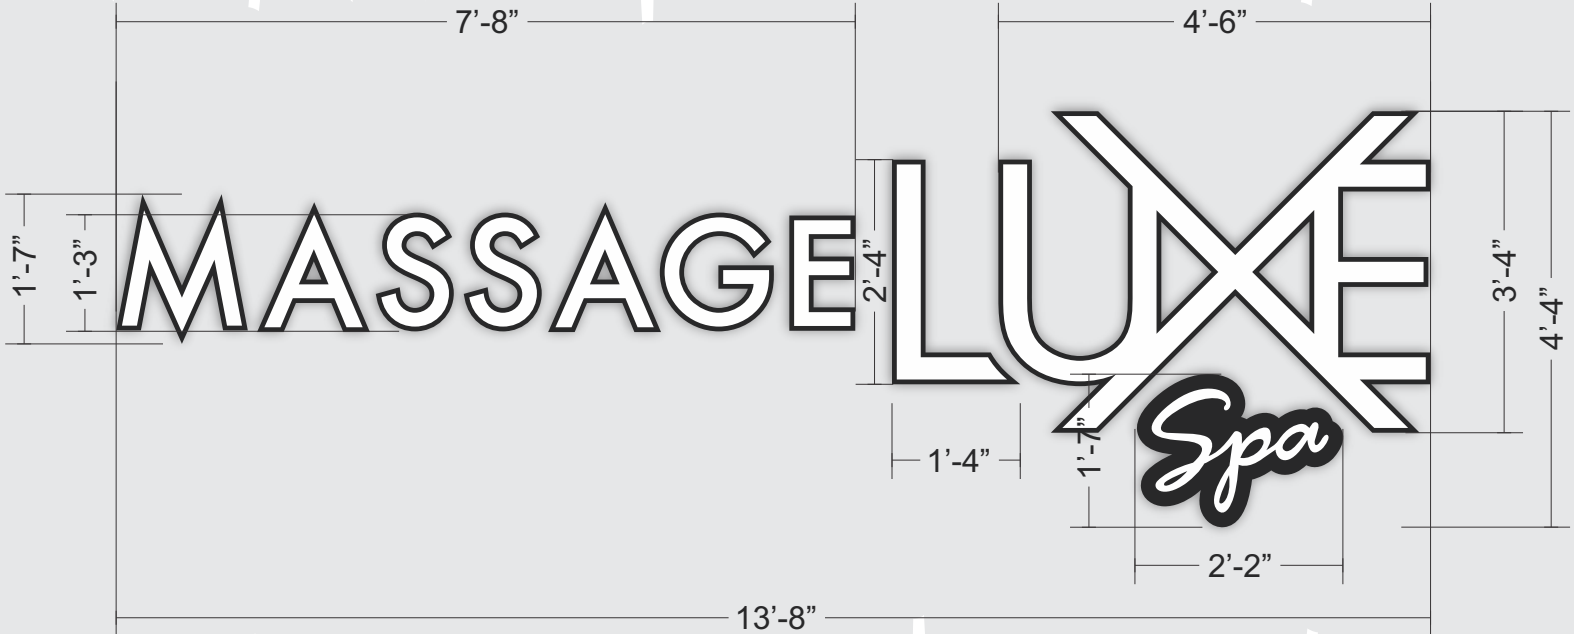


A - Channel Letters

SCALE: 1/2" = 1'

FABRICATE & INSTALL 1 SET OF CHANNEL LETTERS
FLUSH MOUNTED TO WALL.

- ALUMINUM CONSTRUCTION
- INTERNALLY ILLUMINATED
- WHITE PLASTIC FACES WITH BLACK VINYL OUTLINE
- BLACK TRIM CAP AND RETURNS
- 5" DEEP RETURNS
- "X" TO HAVE LED ILLUMINATION HOLES IN RETURNS FROM 4 POINTS OF "X"
- "SPA" TO HAVE WHITE FACES DECORATED WITH VINYL

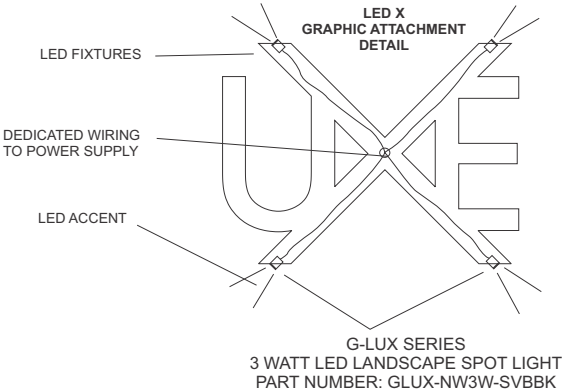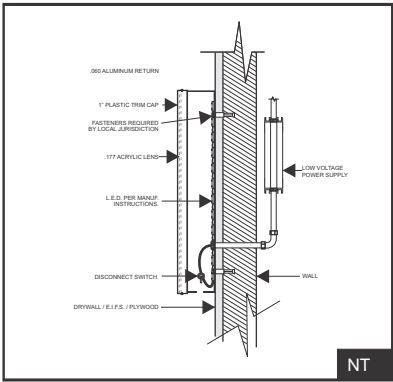

SIMULATED VIEW. ACTUAL APPEARANCE MAY VARY.



NO EXISTING

32 OF 55 AVAILABLE SQ. FT.

SCALE: NTS

Typical Channel Letter Installation

