


** 35 MPH **
SIGN SPACING 350'
CONE SPACING 35'
TAPER LENGTH 120'

www.innovation.com

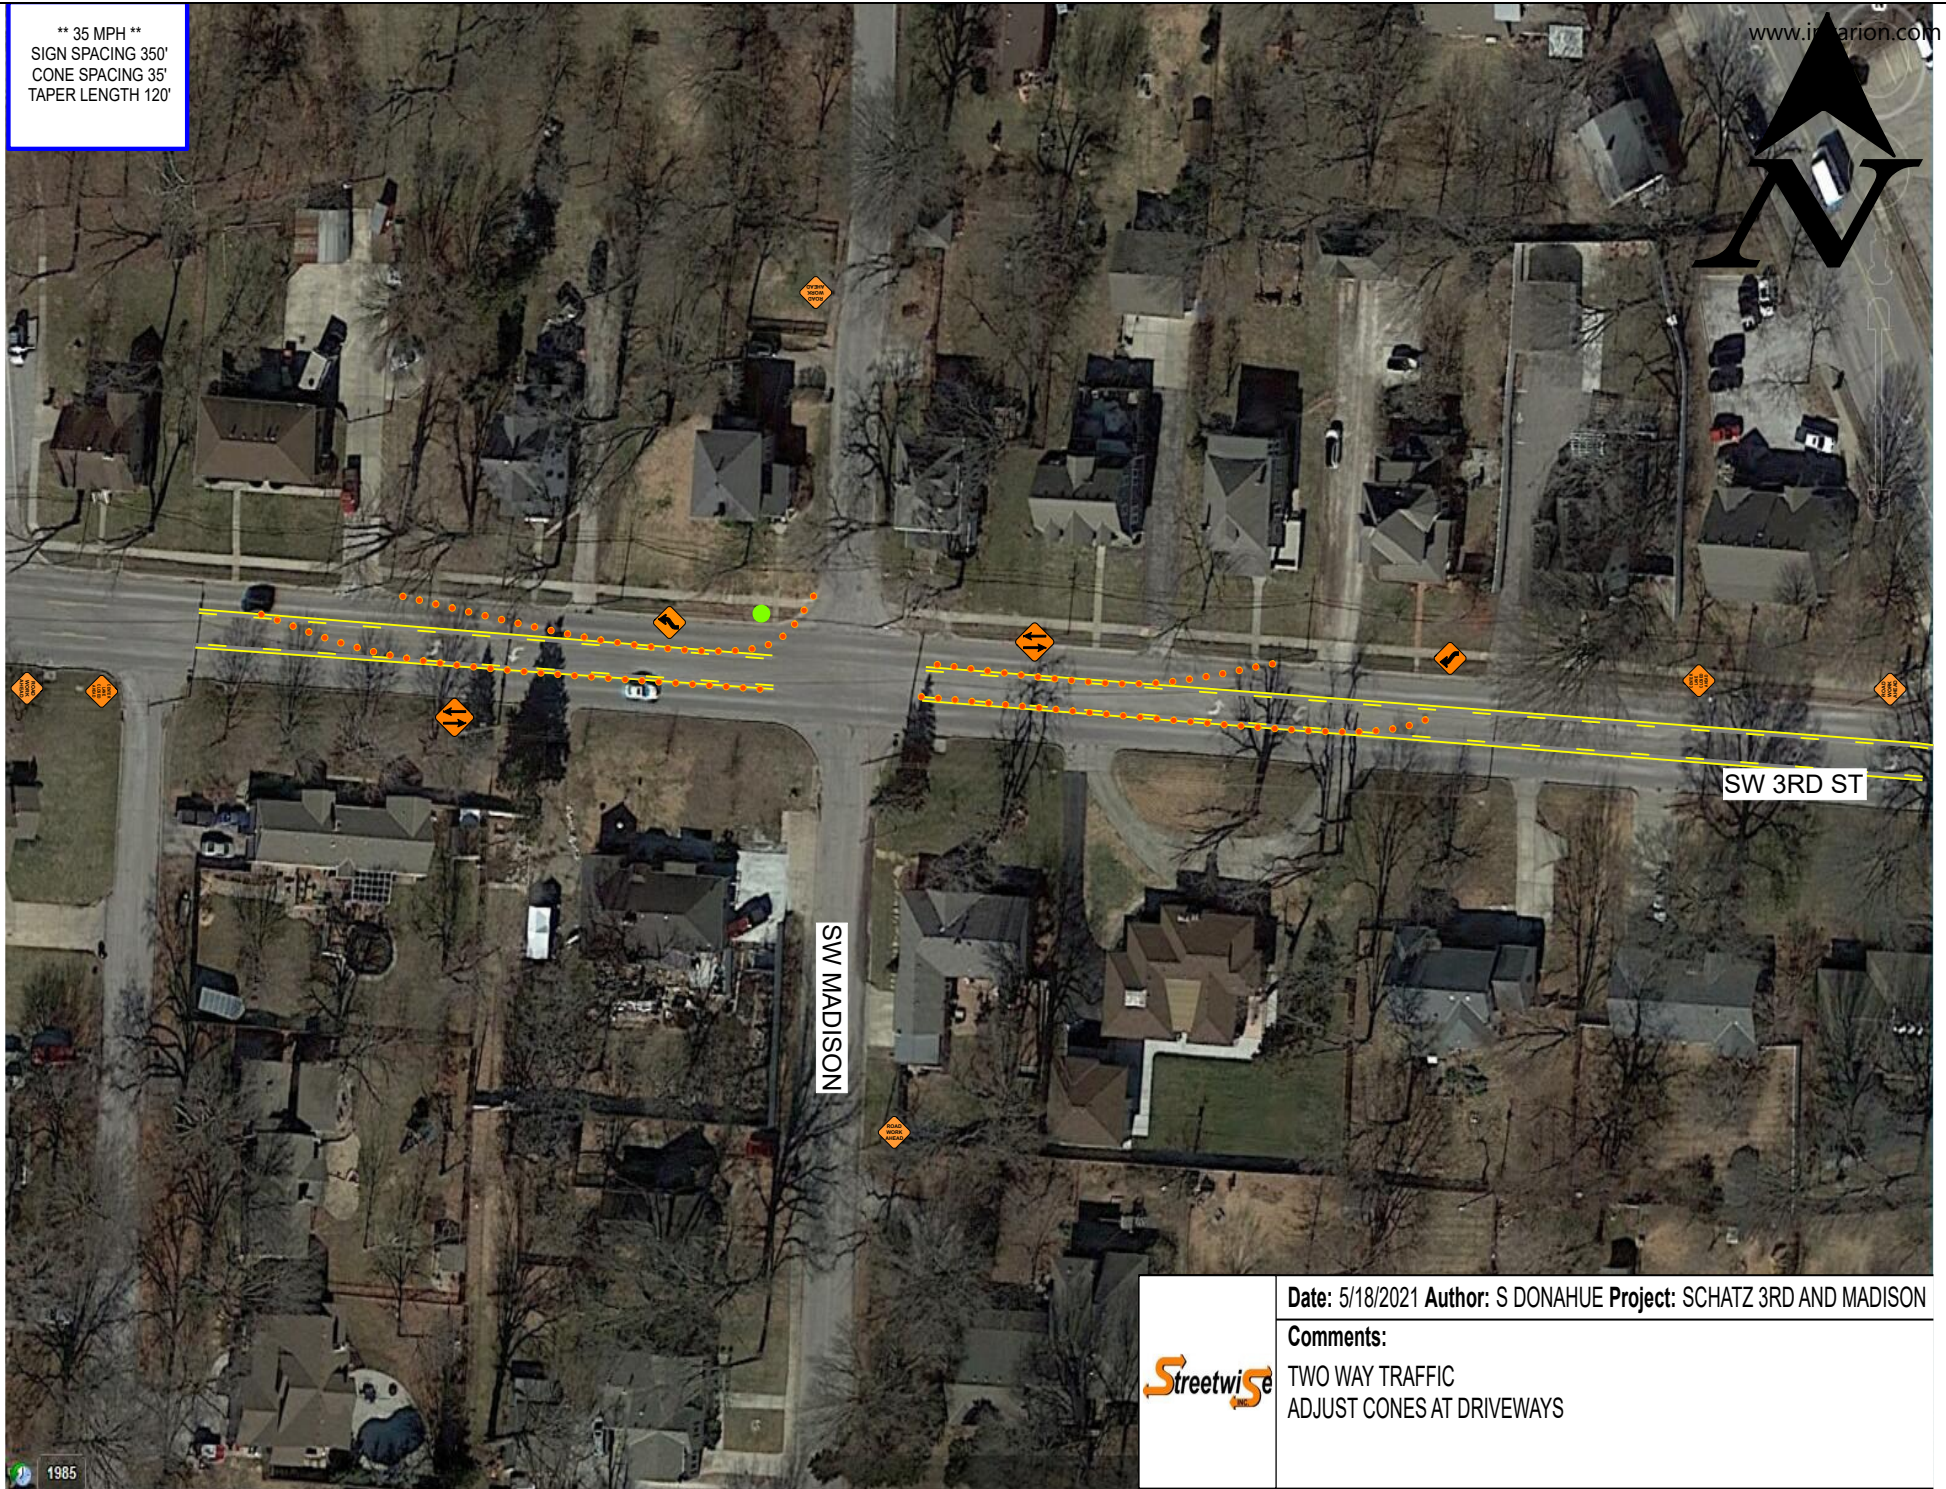

Date: 5/18/2021 Author: S DONAHUE Project: SCHATZ 3RD AND MADISON

Comments:

TWO WAY TRAFFIC
ADJUST CONES AT DRIVEWAYS

