


** 35 MPH **
SIGN SPACING 350'
CONE SPACING 35'
TAPER LENGTH 120'



Date: 5/18/2021 Author: S DONAHUE Project: SCHATZ 510 SW 3RD ST

Comments:
TWO WAY TRAFFIC
ADJUST CONES AT DRIVEWAYS

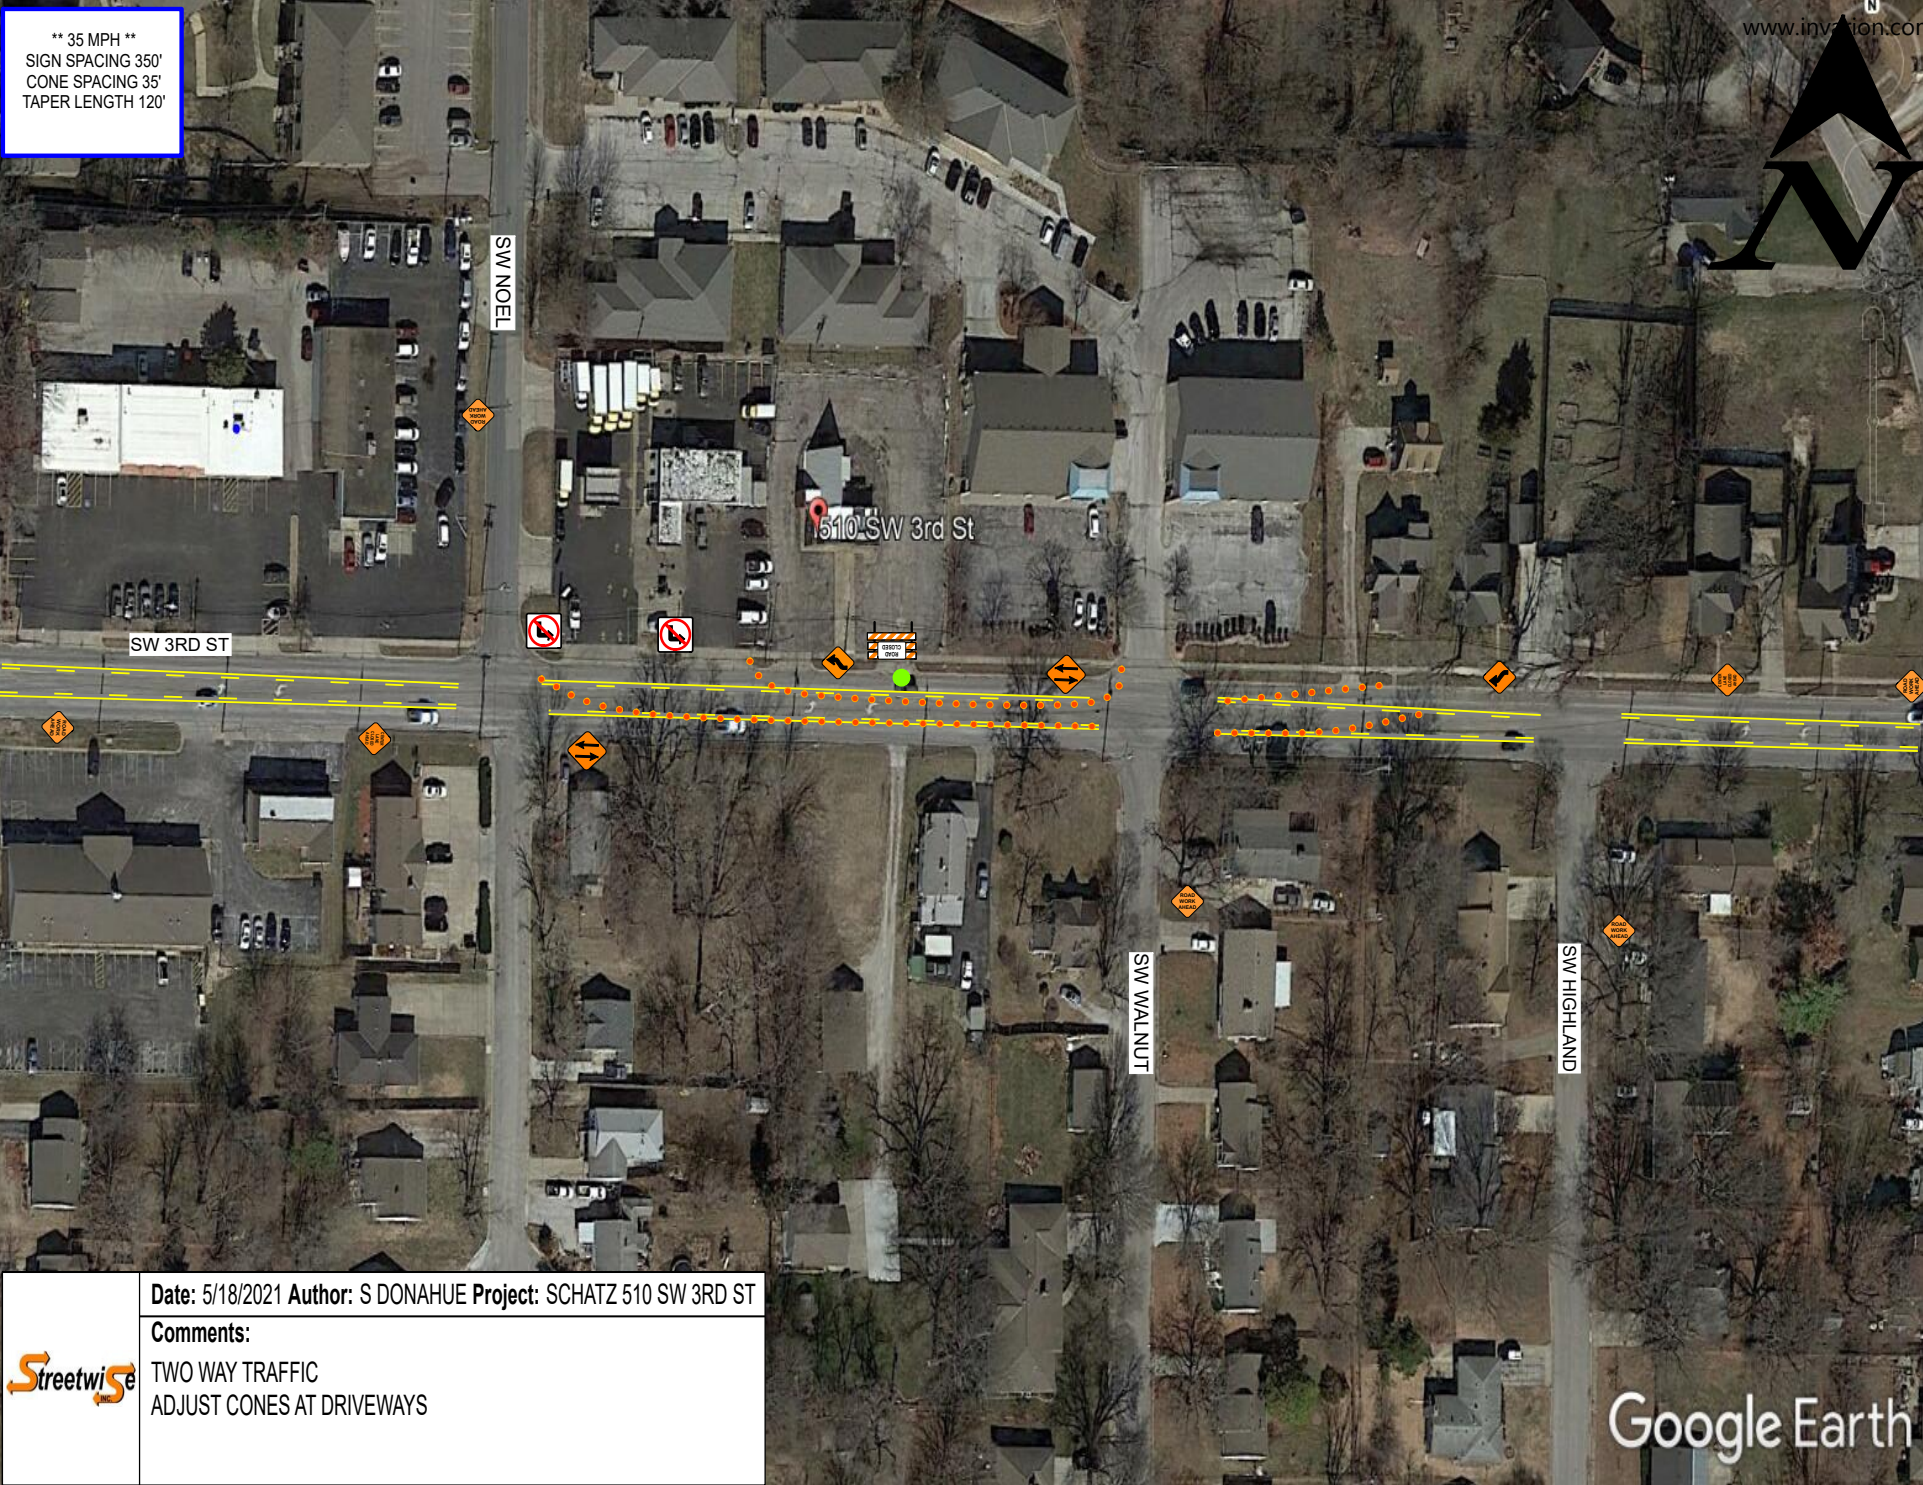

Google Earth