



MiTek USA, Inc.
16023 Swingley Ridge Rd
Chesterfield, MO 63017
314-434-1200

Re: 2524433
Summit/61 Woodside

The truss drawing(s) referenced below have been prepared by MiTek USA, Inc. under my direct supervision based on the parameters provided by Builders FirstSource (Valley Center).

Pages or sheets covered by this seal: I46284273 thru I46284274

My license renewal date for the state of Missouri is December 31, 2021.

Missouri COA: Engineering 001193



May 25, 2021

Sevier, Scott ,Engineer

IMPORTANT NOTE: The seal on these truss component designs is a certification that the engineer named is licensed in the jurisdiction(s) identified and that the designs comply with ANSI/TPI 1. These designs are based upon parameters shown (e.g., loads, supports, dimensions, shapes and design codes), which were given to MiTek or TRENCO. Any project specific information included is for MiTek's or TRENCO's customers file reference purpose only, and was not taken into account in the preparation of these designs. MiTek or TRENCO has not independently verified the applicability of the design parameters or the designs for any particular building. Before use, the building designer should verify applicability of design parameters and properly incorporate these designs into the overall building design per ANSI/TPI 1, Chapter 2.

Job 2524433	Truss A2	Truss Type Hip	Qty 1	Ply 1	Summit/61 Woodside 146284273
----------------	-------------	-------------------	----------	----------	---------------------------------


Builders FirstSource (Valley Center), Valley Center, KS - 67147,

8.240 s Mar 9 2020 MiTek Industries, Inc. Tue May 25 11:32:51 2021 Page 1
ID:VPVqvFnP0P0b1j2tZrfoQezdKbx-5iA90OEsmGtwVZ4C_U2kfBuR83gTKyu9jrQ7czZA

2-4-12 9-3-4 16-2-8 23-0-0 26-2-0 28-0-0 30-8-12 37-8-8 40-0-0 40-11-0
2-4-12 6-10-8 6-11-4 6-9-8 3-2-0 1-10-0 2-8-12 6-11-12 2-3-8 0-11-0

REPAIR: TOP CHORD HAS SAW CUT 6" FROM JOINT 1

Scale = 1:72.3

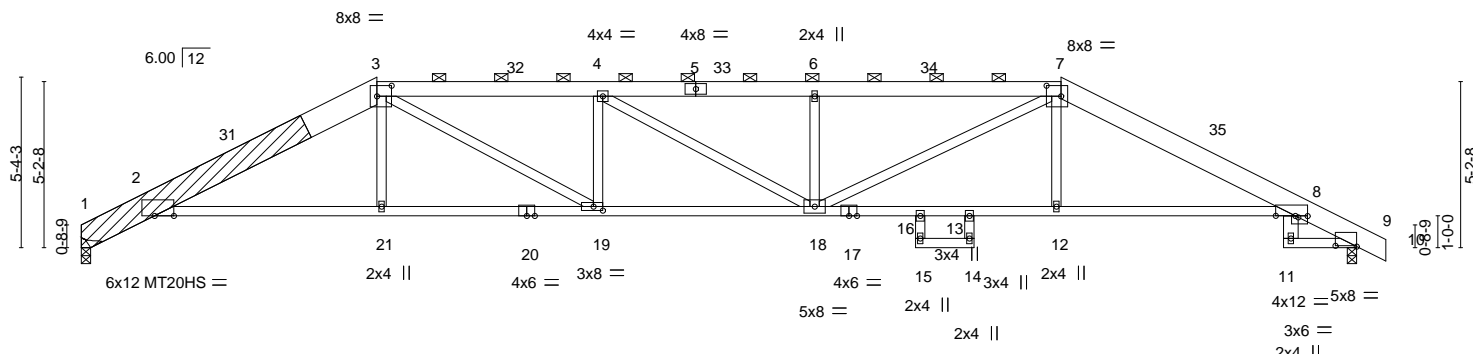

APPLY 2 X 10 X 8' SPF NO.2 SCAB(S) TO EACH FACE OF TRUSS AS SHOWN.
ATTACH WITH (0.131" X 3") NAILS PER THE FOLLOWING NAIL
SCHEDULE: 2 x 3'S - 1 ROW, 2 x 4'S - 2 ROWS, 2 x 6'S AND LARGER - 3 ROWS:
SPACED @ 4" O.C. STAGGER NAIL SPACING FROM FRONT FACE AND BACK FACE
FOR A NET 2" O.C SPACING IN THE TRUSS. USE 2" MEMBER END DISTANCE.

2-4-12 9-3-4 16-2-8 23-0-0 26-2-0 28-0-0 30-8-12 37-8-8 40-0-0
2-4-12 6-10-8 6-11-4 6-9-8 3-2-0 1-10-0 2-8-12 6-11-12 2-3-8

Plate Offsets (X,Y)-- [2:0-7-4,Edge], [3:0-5-8,0-4-0], [7:0-5-8,0-4-0], [8:0-7-6,0-0-1], [8:0-3-8,0-0-8], [9:0-8-0,0-0-5], [19:0-3-8,0-1-8]

LOADING (psf)	SPACING-	2-0-0	CSI.	DEFL.	in (loc)	l/defl	L/d	PLATES	GRIP
TCLL 25.0	Plate Grip DOL	1.15	TC 0.72	Vert(LL)	-0.46 18-19	>999	240	MT20	197/144
TCDL 10.0	Lumber DOL	1.15	BC 0.83	Vert(CT)	-0.84 18-19	>568	180	MT20HS	148/108
BCLL 0.0	Rep Stress Incr	YES	WB 0.36	Horz(CT)	0.47 9	n/a	n/a		
BCDL 10.0	Code IRC2018/TPI2014		Matrix-AS						
								Weight: 207 lb	FT = 20%

LUMBER-	BRACING-
TOP CHORD 2x6 SPF No.2 *Except* 1-3: 2x10 SP 2400F 2.0E, 7-10: 2x8 SP 2400F 2.0E	TOP CHORD Structural wood sheathing directly applied, except 2-0-0 oc purlins (3-0-5 max.): 3-7.
BOT CHORD 2x4 SPF No.2 *Except* 2-20,8-17,17-20: 2x4 SPF 1650F 1.5E, 8-11: 2x6 SPF No.2	BOT CHORD Rigid ceiling directly applied. Except: 10-0-0 oc bracing: 2-21
WEBS 2x4 SPF No.2	

REACTIONS. (size) 1=0-3-8, 9=0-3-8
Max Horz 1=-87(LC 17)
Max Uplift 1=-233(LC 12), 9=-256(LC 13)
Max Grav 1=1810(LC 1), 9=1866(LC 1)

FORCES. (lb) - Max. Comp./Max. Ten. - All forces 250 (lb) or less except when shown.
TOP CHORD 1-2=-801/136, 2-3=-3722/474, 3-4=-4550/647, 4-6=-4630/651, 6-7=-4630/651,
7-8=-3811/474, 8-9=-765/138
BOT CHORD 2-21=-403/3410, 19-21=-401/3417, 18-19=-586/4550, 16-18=-350/3495, 13-16=-363/3436,
12-13=-350/3495, 8-12=-352/3487
WEBS 3-21=0/291, 7-12=0/333, 3-19=-284/1430, 4-19=-561/194, 6-18=-500/187,
7-18=-293/1433

- NOTES-**
- Unbalanced roof live loads have been considered for this design.
 - Wind: ASCE 7-16; Vult=115mph (3-second gust) Vasd=91mph; TCDL=6.0psf; BCDL=4.2psf; h=15ft; Cat. II; Exp C; Enclosed; MWFRS (envelope) gable end zone and C-C Exterior(2E) 0-1-12 to 2-10-9, Interior(1) 2-10-9 to 9-3-4, Exterior(2R) 9-3-4 to 13-6-3, Interior(1) 13-6-3 to 30-8-12, Exterior(2R) 30-8-12 to 34-11-11, Interior(1) 34-11-11 to 40-11-0 zone; cantilever left and right exposed; end vertical left and right exposed; C-C for members and forces & MWFRS for reactions shown; Lumber DOL=1.60 plate grip DOL=1.60
 - Provide adequate drainage to prevent water ponding.
 - All plates are MT20 plates unless otherwise indicated.
 - This truss has been designed for a 10.0 psf bottom chord live load nonconcurrent with any other live loads.
 - Bearing at joint(s) 1 considers parallel to grain value using ANSI/TPI 1 angle to grain formula. Building designer should verify capacity of bearing surface.
 - Provide mechanical connection (by others) of truss to bearing plate capable of withstanding 233 lb uplift at joint 1 and 256 lb uplift at joint 9.
 - This truss is designed in accordance with the 2018 International Residential Code sections R502.11.1 and R802.10.2 and referenced standard ANSI/TPI 1.
 - This truss design requires that a minimum of 7/16" structural wood sheathing be applied directly to the top chord and 1/2" gypsum sheetrock be applied directly to the bottom chord.
 - Graphical purlin representation does not depict the size or the orientation of the purlin along the top and/or bottom chord.



May 25, 2021

WARNING - Verify design parameters and READ NOTES ON THIS AND INCLUDED MITEK REFERENCE PAGE MII-7473 rev. 5/19/2020 BEFORE USE.

Design valid for use only with MiTek® connectors. This design is based only upon parameters shown, and is for an individual building component, not a truss system. Before use, the building designer must verify the applicability of design parameters and properly incorporate this design into the overall building design. Bracing indicated is to prevent buckling of individual truss web and/or chord members only. Additional temporary and permanent bracing is always required for stability and to prevent collapse with possible personal injury and property damage. For general guidance regarding the fabrication, storage, delivery, erection and bracing of trusses and truss systems, see **ANSI/TPI1 Quality Criteria, DSB-89 and BCSI Building Component Safety Information** available from Truss Plate Institute, 2670 Crain Highway, Suite 203 Waldorf, MD 20601




16023 Swingley Ridge Rd
Chesterfield, MO 63017


16023 Swingley Ridge Rd
Chesterfield, MO 63017

Symbols

PLATE LOCATION AND ORIENTATION

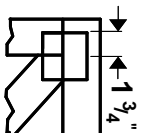

Center plate on joint unless x, y offsets are indicated. Dimensions are in ft-in-sixteenths. Apply plates to both sides of truss and fully embed teeth.

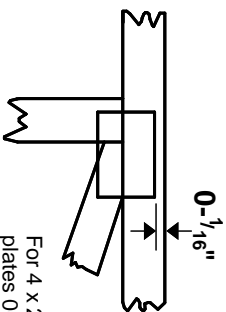

For 4 x 2 orientation, locate plates 0- $\frac{1}{16}$ " from outside edge of truss.



This symbol indicates the required direction of slots in connector plates.

* Plate location details available in **MiTek 20/20** software or upon request.

PLATE SIZE

4 X 4


The first dimension is the plate width measured perpendicular to slots. Second dimension is the length parallel to slots.

LATERAL BRACING LOCATION



Indicated by symbol shown and/or by text in the bracing section of the output. Use T or I bracing if indicated.

BEARING

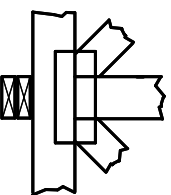


Indicates location where bearings (supports) occur. Icons vary but reaction section indicates joint number where bearings occur. Min size shown is for crushing only.

Industry Standards:

ANSI/TP1: National Design Specification for Metal Plate Connected Wood Truss Construction.
DSB-89: Building Component Safety Information, Guide to Good Practice for Handling, Installing & Bracing of Metal Plate Connected Wood Trusses.

Numbering System

6-4-8 dimensions shown in ft-in-sixteenths (Drawings not to scale)

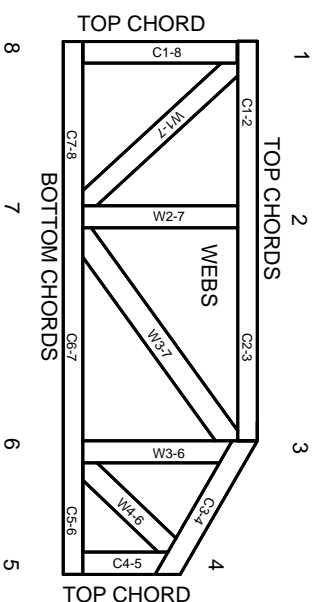

JOINTS ARE GENERALLY NUMBERED/LETTERED CLOCKWISE AROUND THE TRUSS STARTING AT THE JOINT FARTHEST TO THE LEFT.

CHORDS AND WEBS ARE IDENTIFIED BY END JOINT NUMBERS/LETTERS.

PRODUCT CODE APPROVALS

ICC-ES Reports:

ESR-1311, ESR-1352, ESR1988
ER-3907, ESR-2362, ESR-1397, ESR-3282

Trusses are designed for wind loads in the plane of the truss unless otherwise shown.

Lumber design values are in accordance with ANSI/TP1 1 section 6.3 These truss designs rely on lumber values established by others.

© 2012 MiTek® All Rights Reserved



MiTek Engineering Reference Sheet: MII-7473 rev. 5/19/2020



General Safety Notes

Failure to Follow Could Cause Property Damage or Personal Injury

1. Additional stability bracing for truss system, e.g. diagonal or X-bracing, is always required. See BCSI.
2. Truss bracing must be designed by an engineer. For wide truss spacing, individual lateral braces themselves may require bracing, or alternative Tor I bracing should be considered.
3. Never exceed the design loading shown and never stack materials on inadequately braced trusses.
4. Provide copies of this truss design to the building designer, erection supervisor, property owner and all other interested parties.
5. Cut members to bear tightly against each other.
6. Place plates on each face of truss at each joint and embed fully. Knots and wane at joint locations are regulated by ANSI/TP1 1.
7. Design assumes trusses will be suitably protected from the environment in accord with ANSI/TP1 1.
8. Unless otherwise noted, moisture content of lumber shall not exceed 19% at time of fabrication.
9. Unless expressly noted, this design is not applicable for use with fire retardant, preservative treated, or green lumber.
10. Camber is a non-structural consideration and is the responsibility of truss fabricator. General practice is to camber for dead load deflection.
11. Plate type, size, orientation and location dimensions indicated are minimum plating requirements.
12. Lumber used shall be of the species and size, and in all respects, equal to or better than that specified.
13. Top chords must be sheathed or purlins provided at spacing indicated on design.
14. Bottom chords require lateral bracing at 10 ft. spacing, or less, if no ceiling is installed, unless otherwise noted.
15. Connections not shown are the responsibility of others.
16. Do not cut or alter truss member or plate without prior approval of an engineer.
17. Install and load vertically unless indicated otherwise.
18. Use of green or treated lumber may pose unacceptable environmental, health or performance risks. Consult with project engineer before use.
19. Review all portions of this design (front, back, words and pictures) before use. Reviewing pictures alone is not sufficient.
20. Design assumes manufacture in accordance with ANSI/TP1 1 Quality Criteria.
21. The design does not take into account any dynamic or other loads other than those expressly stated.