


S2

Custom Blade Sign

Installation Guidelines

- Install new illuminated blade sign as shown
- NOTE: Clearance minimum 8' from bottom of sign to grade

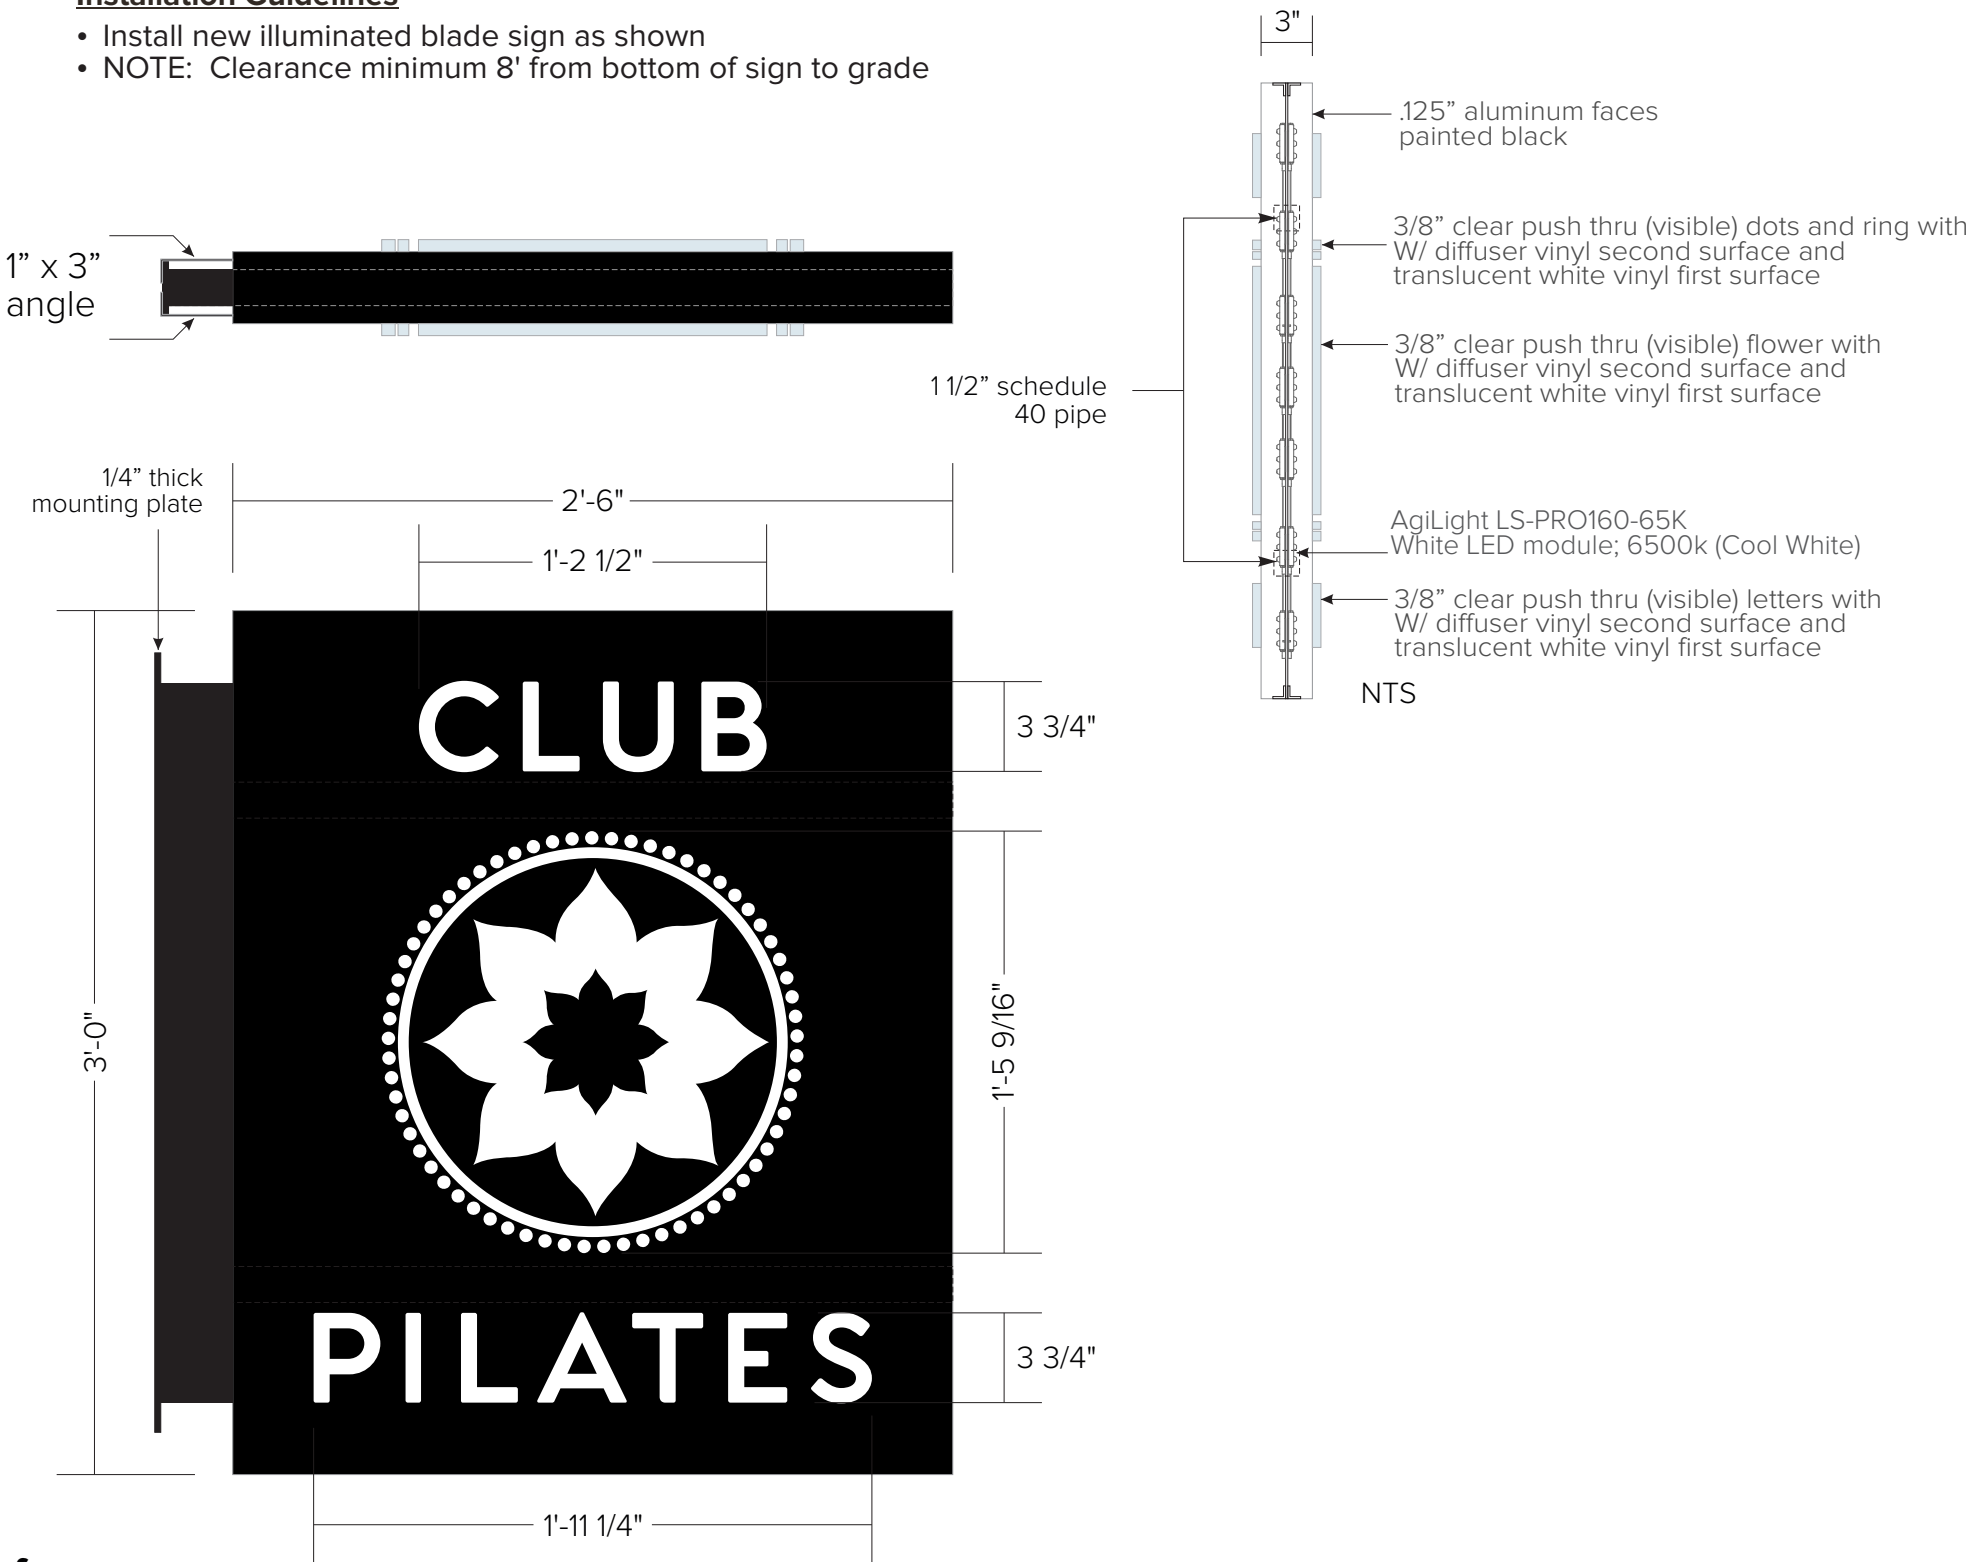

7.5sf
Scale 1 1/2" = 1'-0"

