


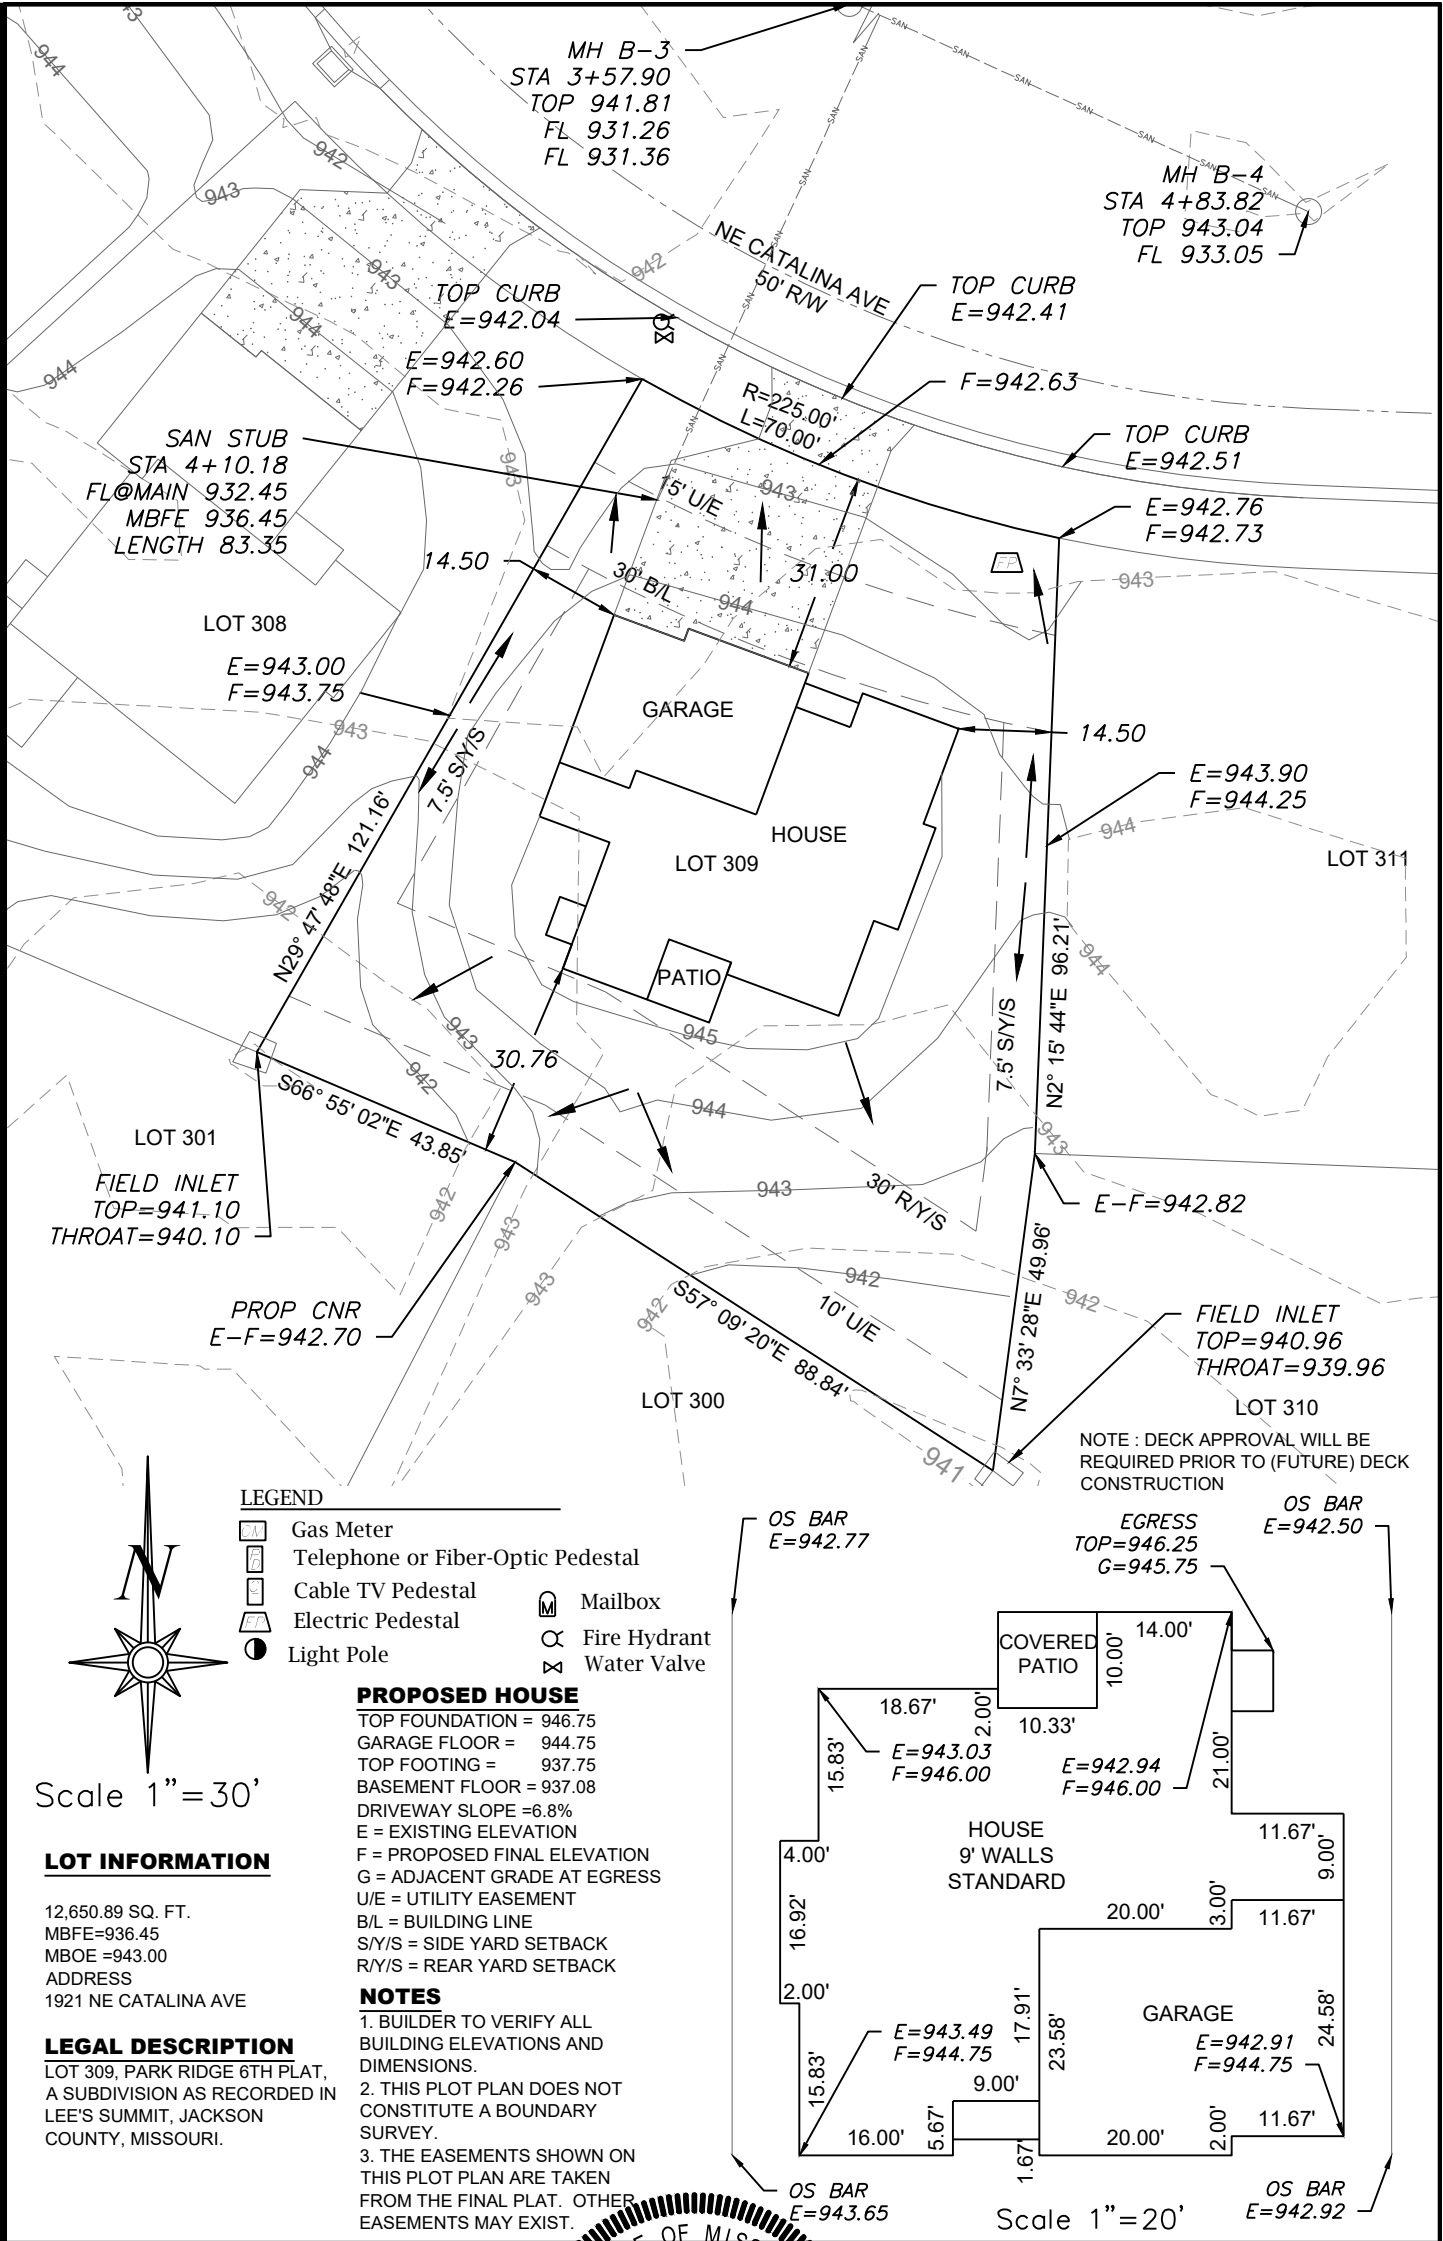

ENGINEERING SOLUTIONS
ENGINEERING & SURVEYING
50 SE 30TH STREET
LEE'S SUMMIT, MO 64082
P(816) 623-9888 F(816)623-9849
WWW.ENGINEERINGSOLUTIONKCC.COM

STATE OF MISSOURI
MATTHEW J. SCHLICH
PROFESSIONAL ENGINEER
PE-2006019708
6/2/2021

PLOT PLAN - LOT 309
PARK RIDGE SIXTH PLAT
LEE'S SUMMIT, JACKSON COUNTY, MISSOURI
WOOD BROTHERS CONSTRUCTION INC.
PO BOX 553
LEE'S SUMMIT, MO 64063

PROJECT NO.	FILE NAME	DATE	SHEET	OF
1	LOT 309, PARK RIDGE	9/18/20	1	1

Rev: