



DRAWN BY:

CMS




Van Deurzen and Associates, P.A. © 2020

PIER PLAN FOR
211 NW KILLARNEY LN
LOT 125 - WOODSIDE RIDGE
LEE'S SUMMIT, MO
...

pp1

06/22/2021

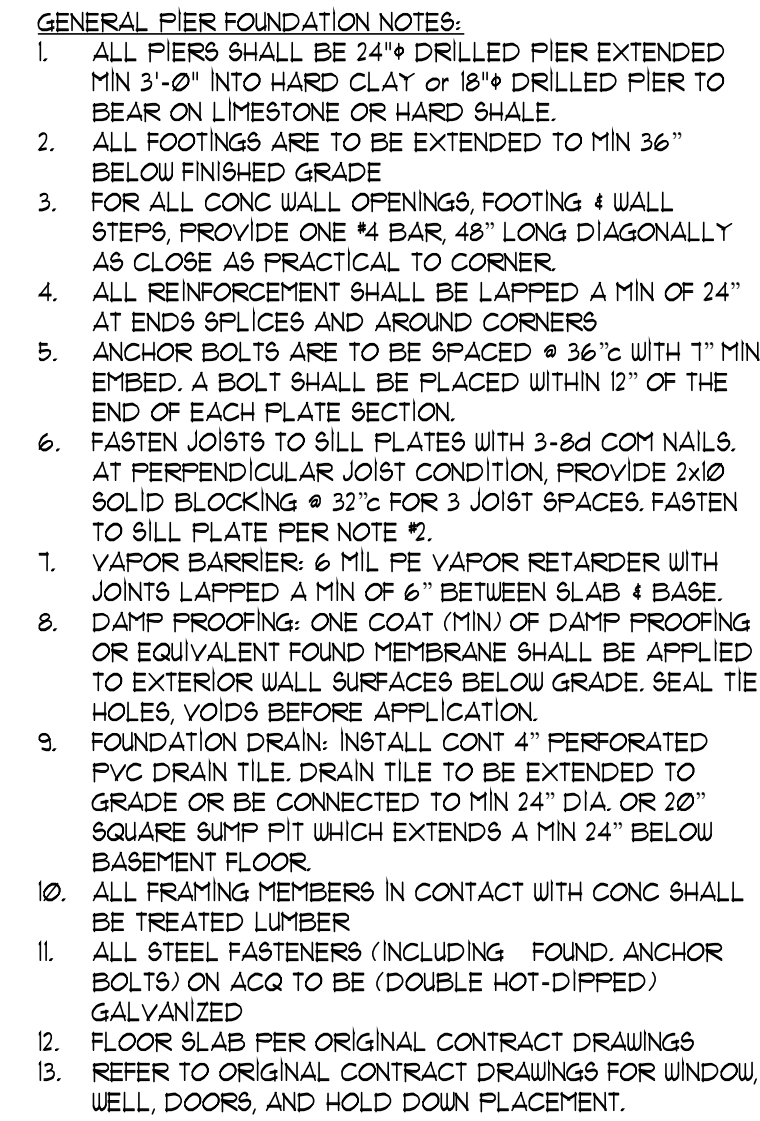

HOUSE PIER COUNT:	36
DECK PIERS:	3

PIER PLAN
SCALE: 1/4" = 1'-0"



ISSUE DATE:
CONST 5/14/2021
REVISIONS:

JOB NO:
DRAWN BY: JWH
DESIGNED BY: CHS

VAN DEUREN & ASSOCIATES, P.A.
1001 KING STREET, SUITE 100
OVERLAND PARK, KS 66209
(913) 451-6200 FAX (913) 451-1021
LEED PRACTICE: VANDEUREN&ASSOCIATES.COM
E-MAIL: VOA@VANDEUREN&ASSOCIATES.COM
Van Deuren and Associates, P.A. © 2020


PIER DETAILS FOR
211 NW KILLARNEY LN
LOT 125 - WOODSIDE RIDGE
LEE'S SUMMIT, MO

SHEET NO:

PP2


RELEASE FOR CONSTRUCTION
AS NOTED FOR PLAN REVIEW
DEVELOPMENT SERVICES
LEE'S SUMMIT, MISSOURI
06/22/2021

VERTICAL REINF (#4 BARS - GRADE 40)					
WALL HGT	8'	9'	8'	9'	10'
REINF SPACING	16"	12"	24"	16"	12"

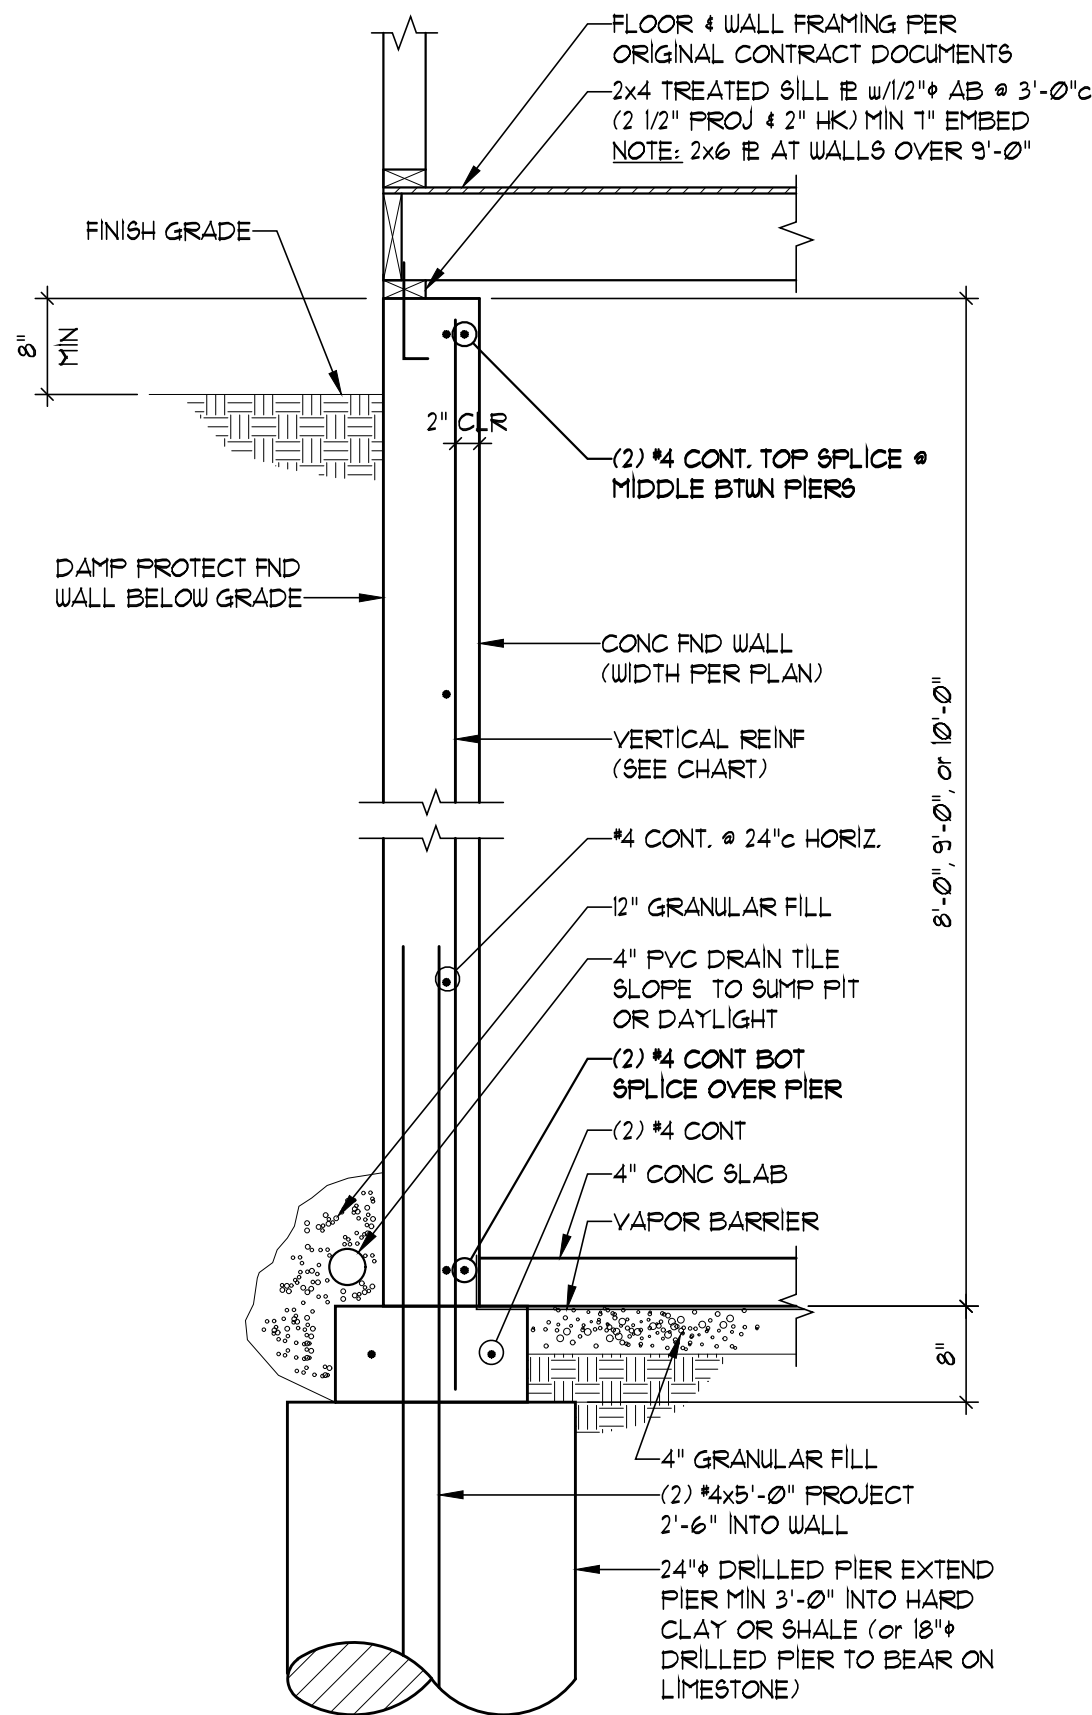


SECTION 1
SCALE: 3/4" = 1'-0"
PP2


VERTICAL REINF (#4 BARS - GRADE 40)					
WALL HGT	8'	9'	8'	9'	10'
REINF SPACING	16"	12"	24"	16"	12"

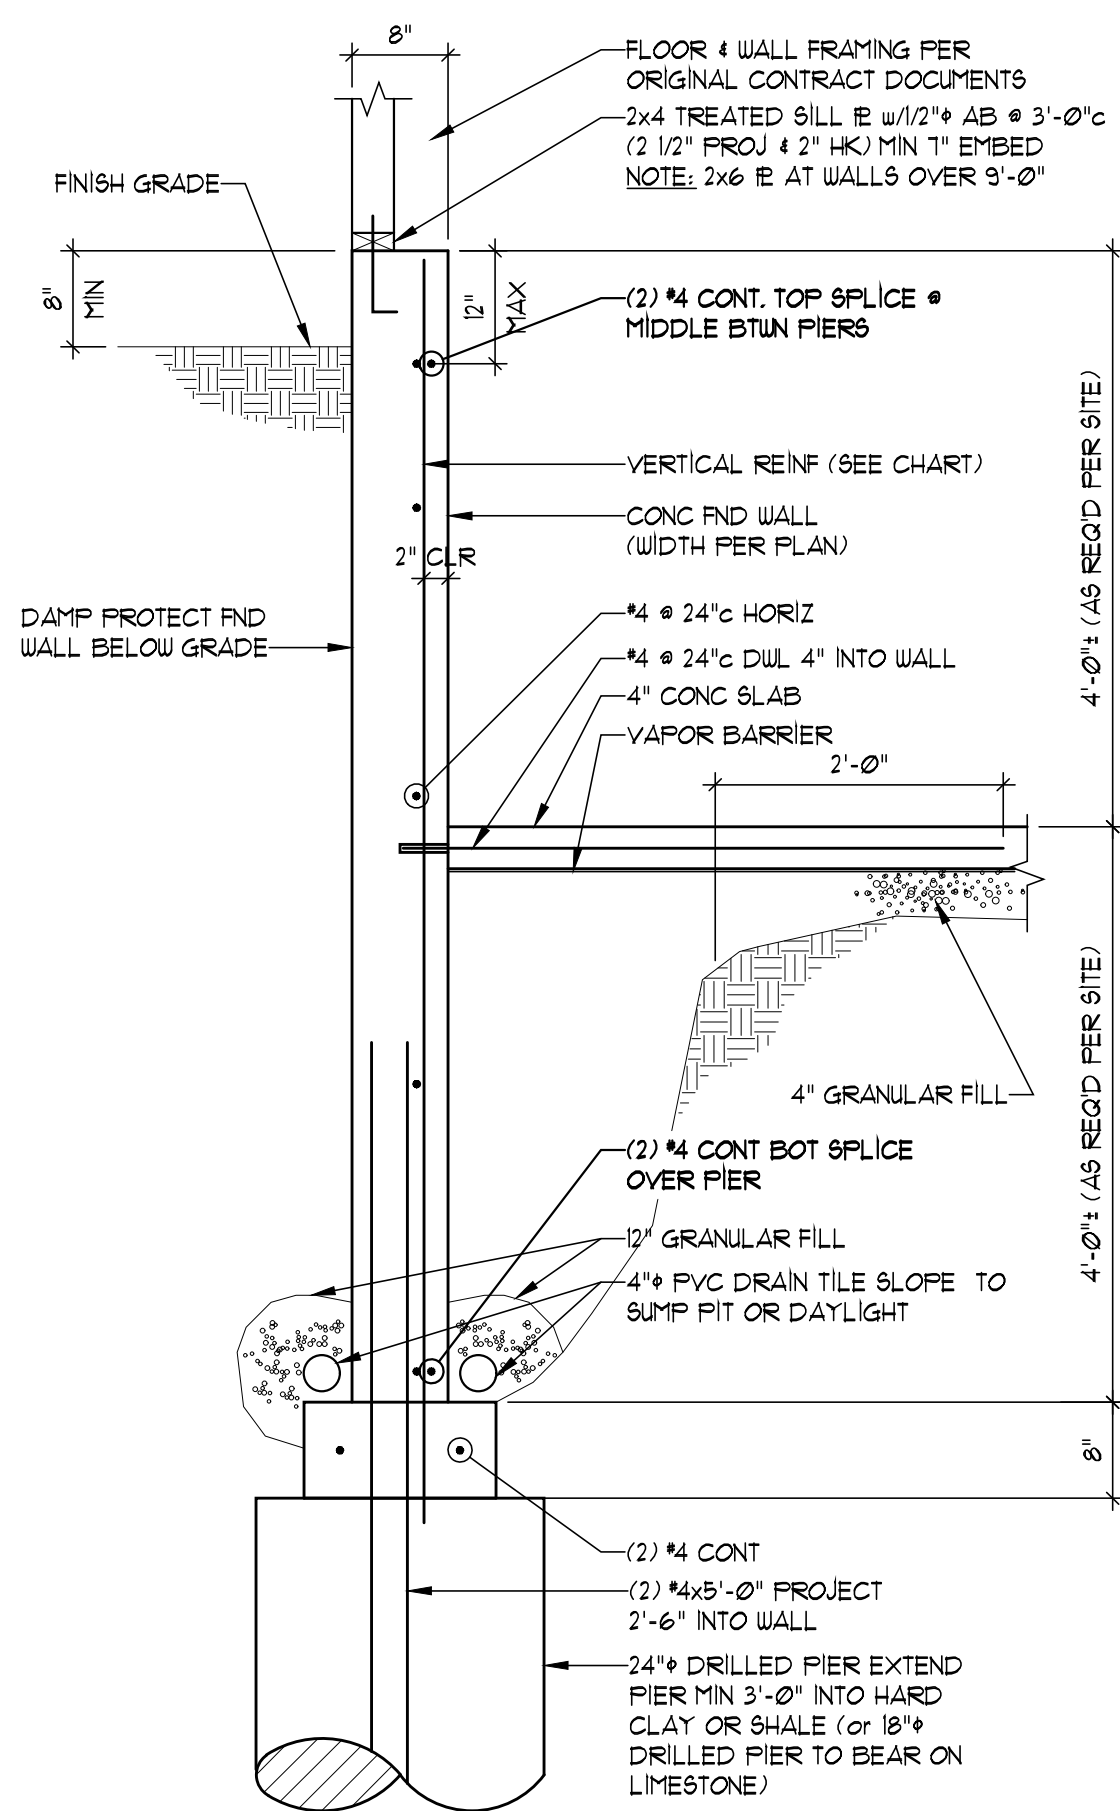


SECTION 2
SCALE: 3/4" = 1'-0"
PP2

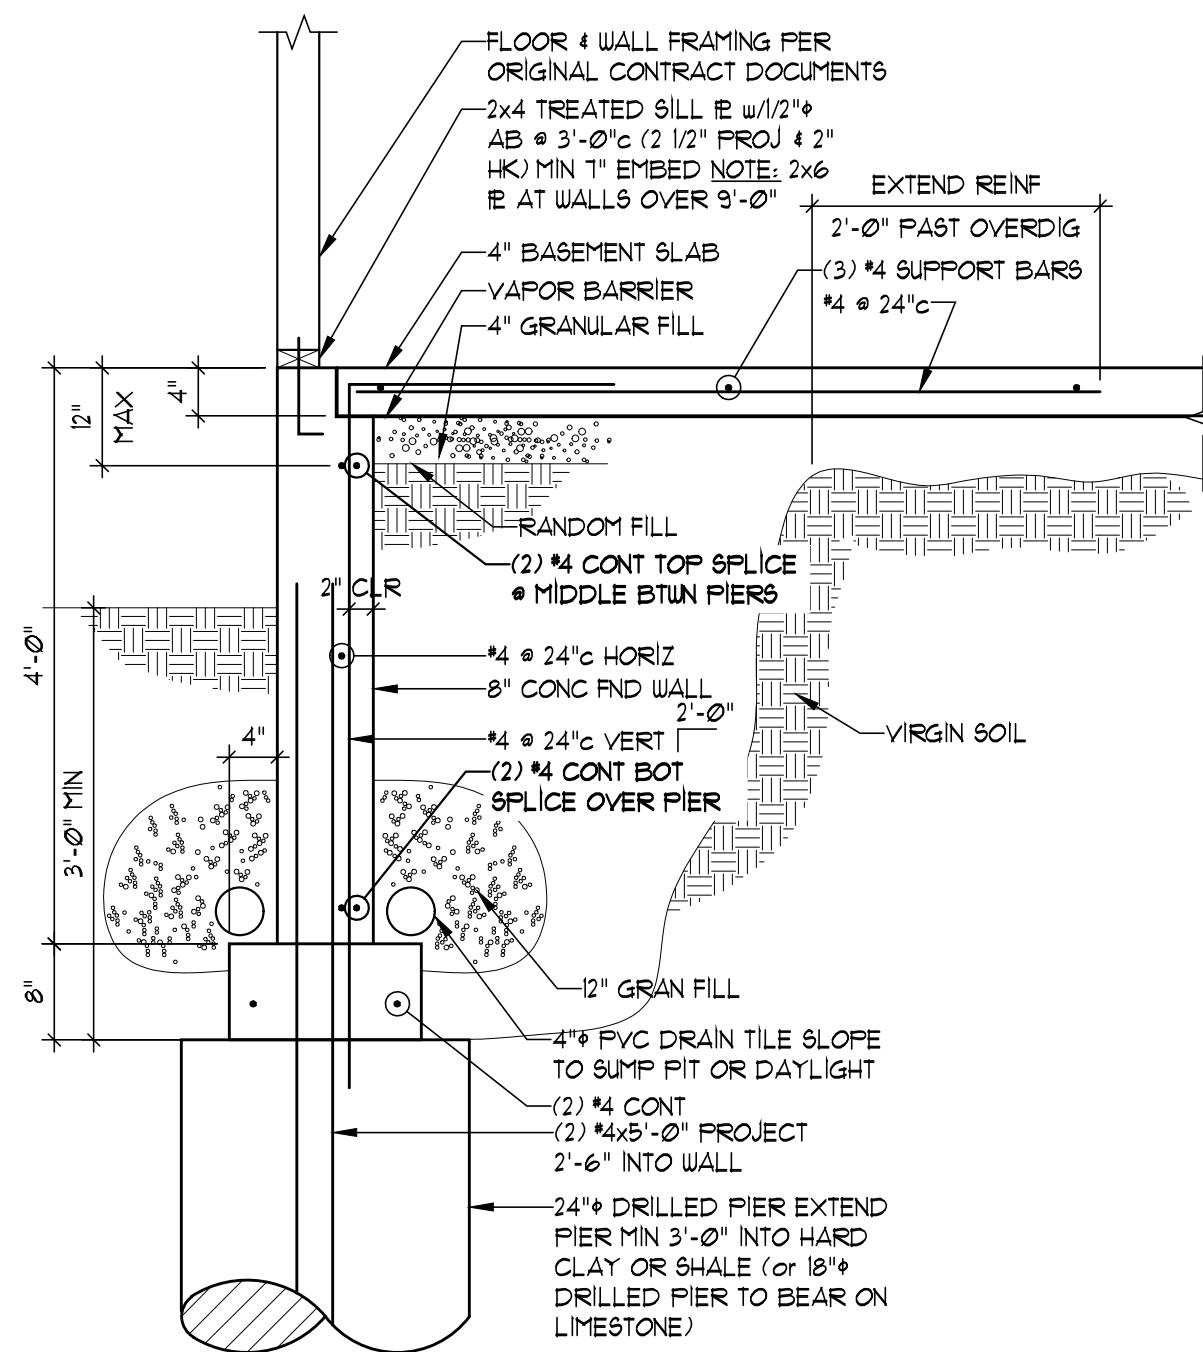


SECTION 3
SCALE: 3/4" = 1'-0"
PP2

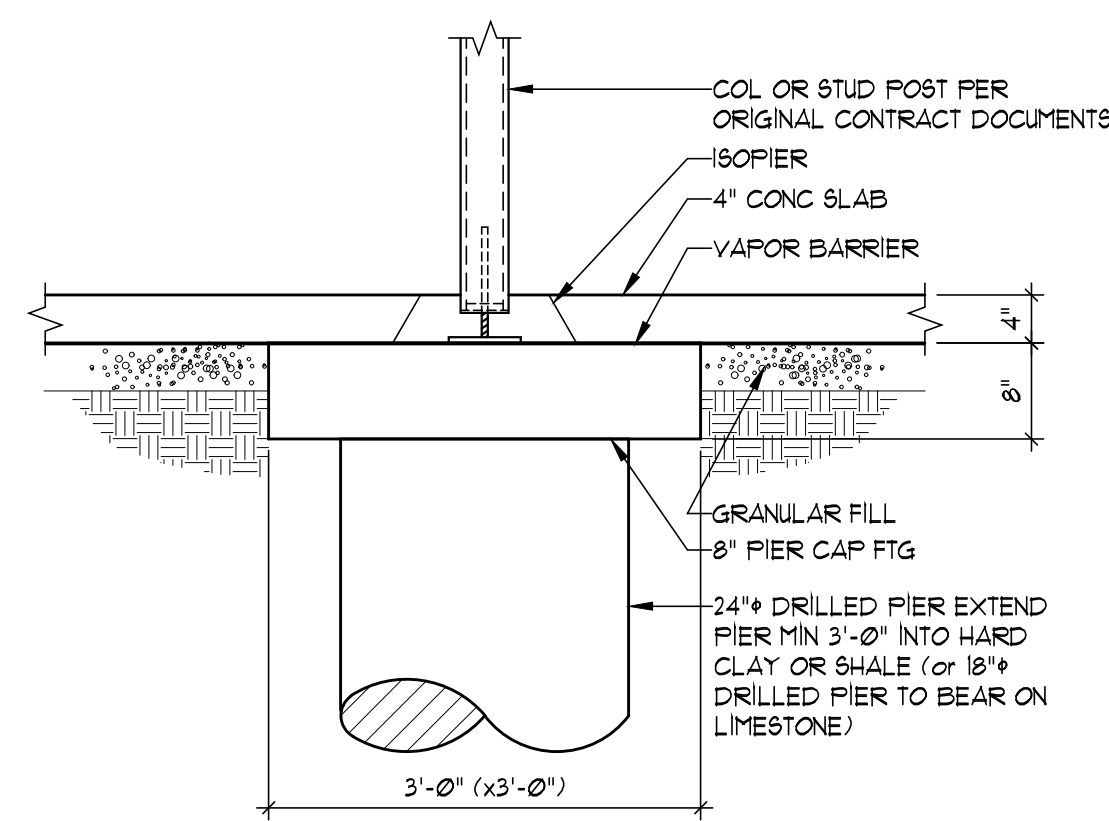


SECTION 4
SCALE: 3/4" = 1'-0"
PP2

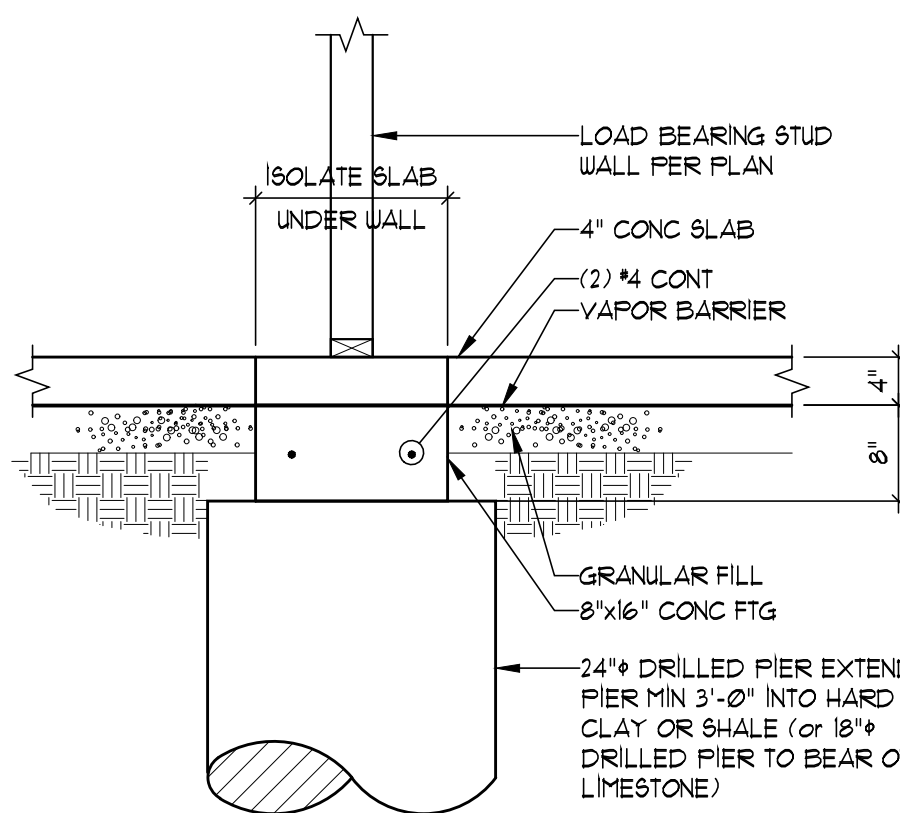

SECTION 5
SCALE: 3/4" = 1'-0"
PP2

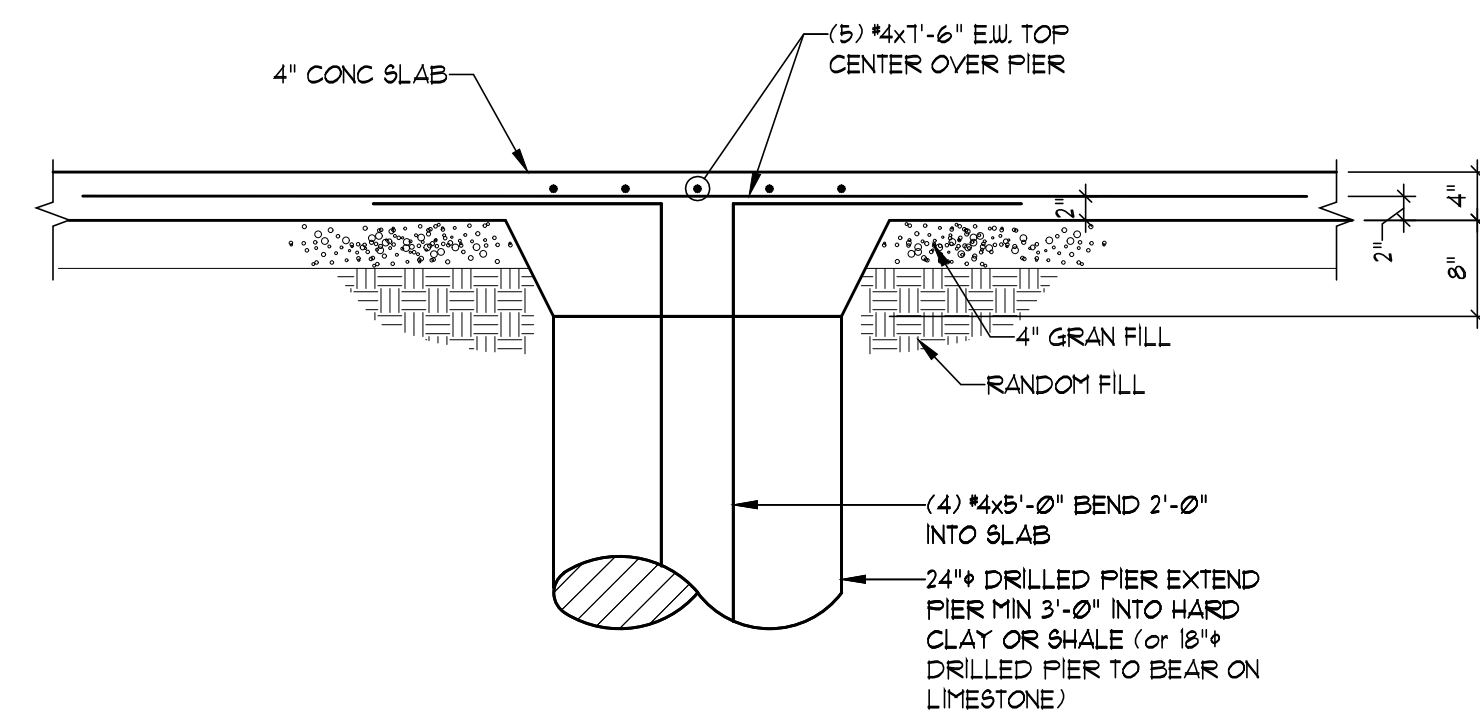

SECTION 6
SCALE: 3/4" = 1'-0"
PP2

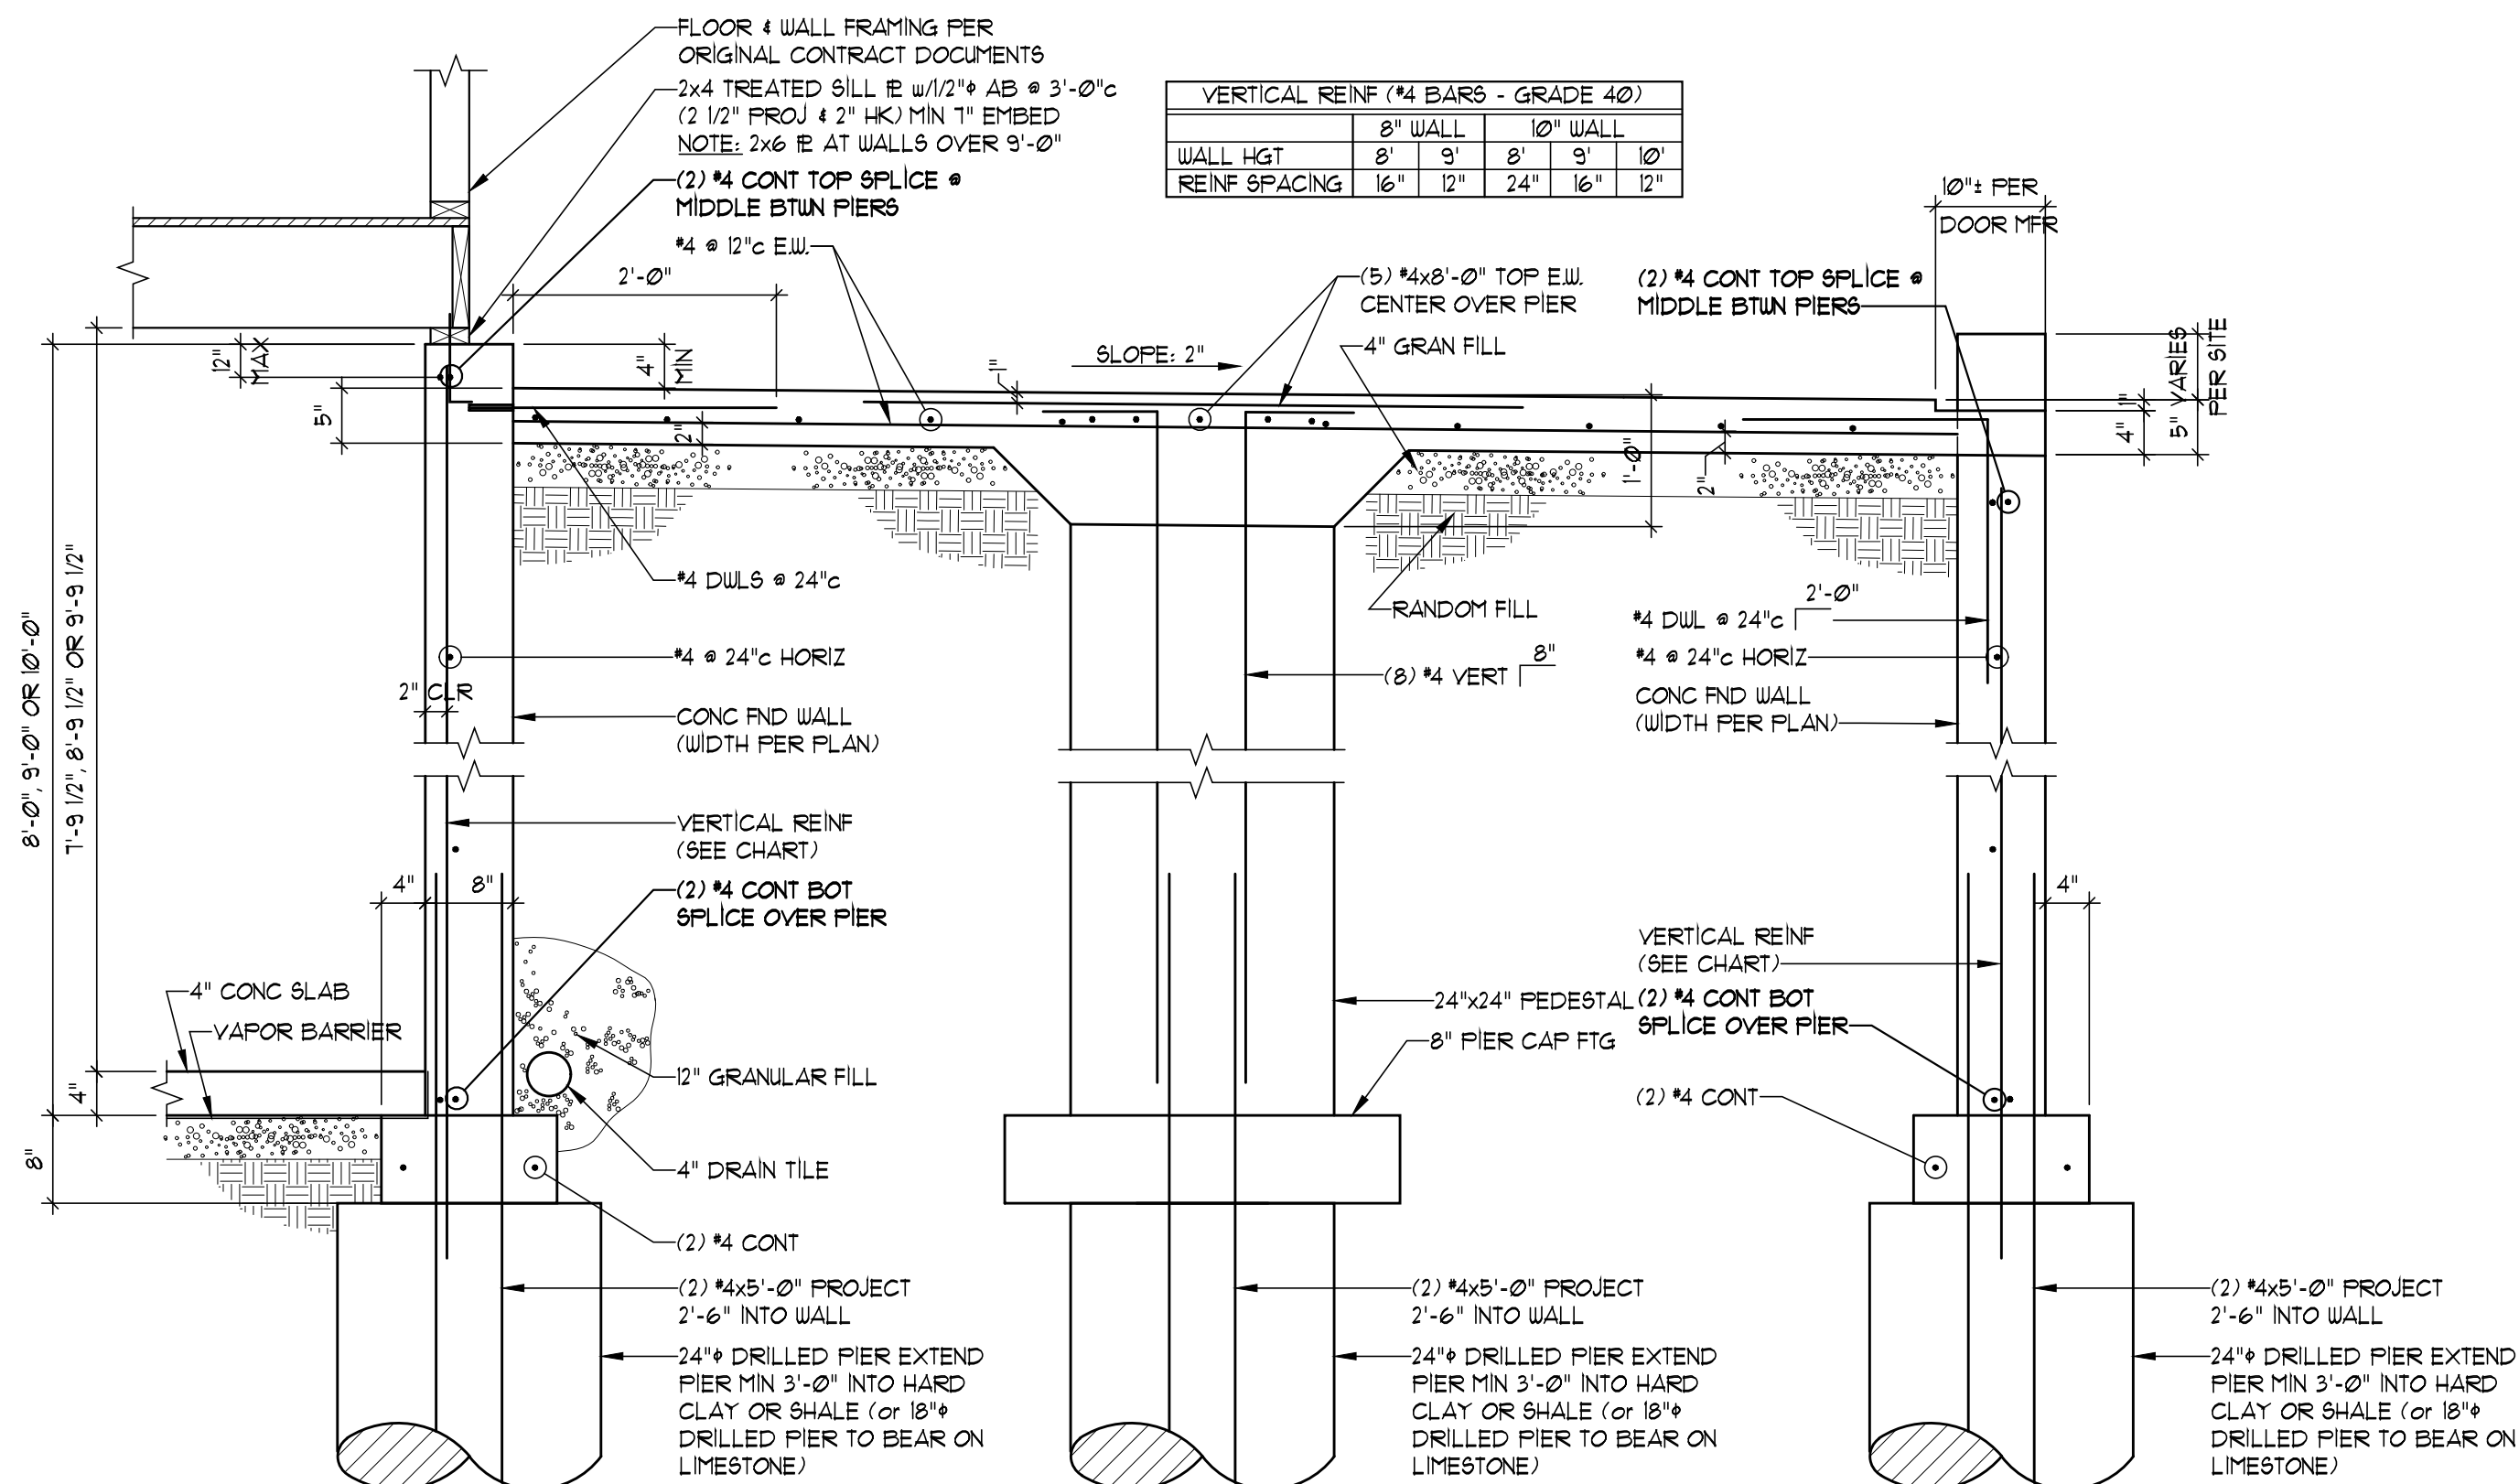

SECTION 7
SCALE: 3/4" = 1'-0"
PP2