


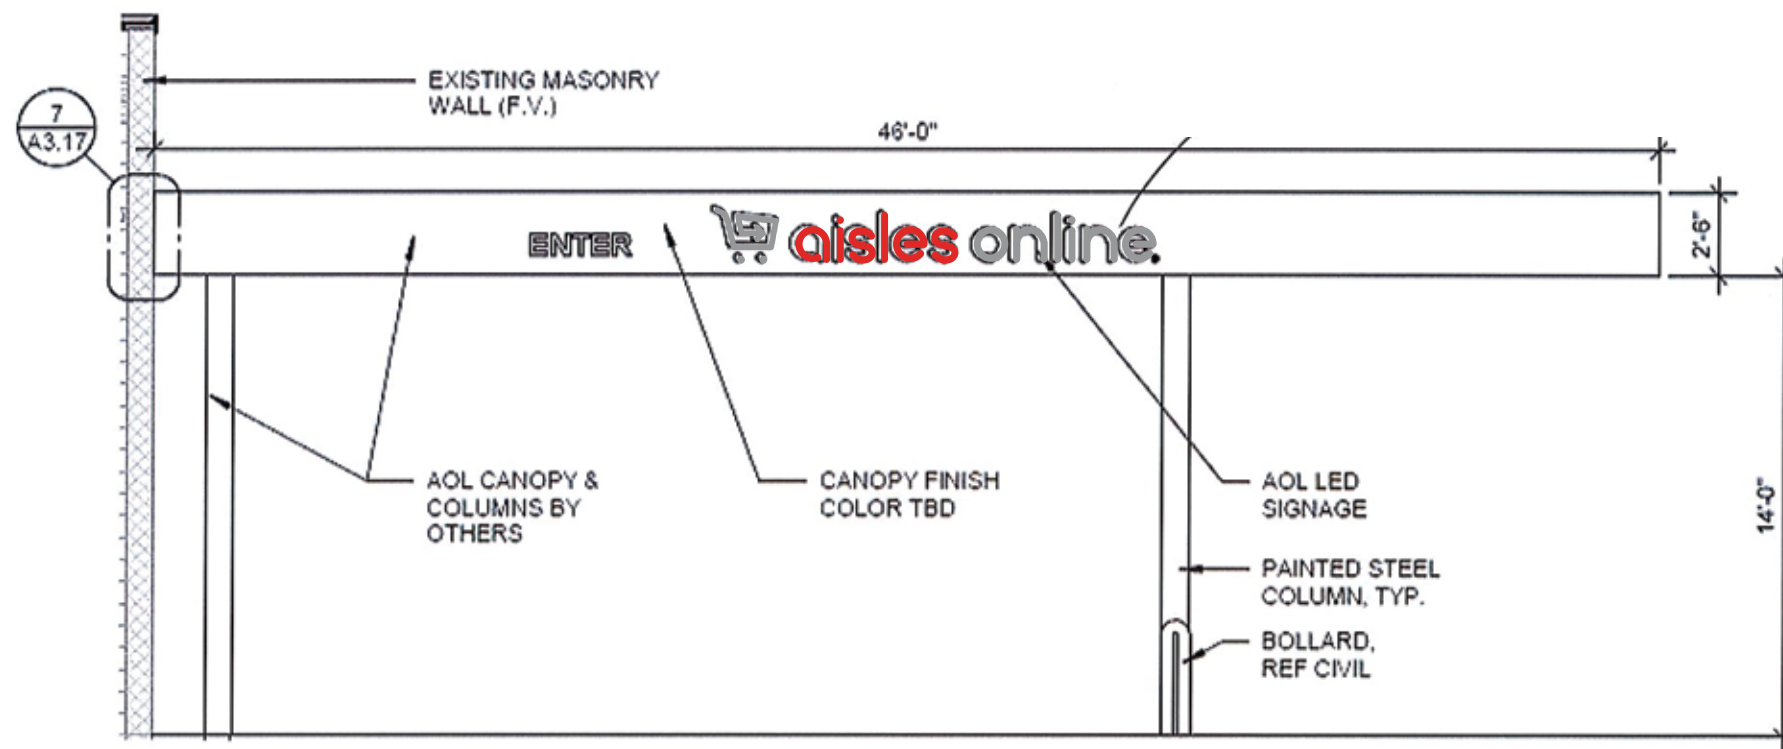

QTY 1

Hy-Vee #2 Lee's Summit Aisles Online

2 ELEVATION 01
SCALE: 3/16" = 1'-0"

JOB DESCRIPTION:

FABRICATE AND INSTALL (1) SET OF
ILLUMINATED CHANNEL LETTERS**BACKS:** 0.63 ALUM.**RETURNS:** 3" HY-VEE RED AND ALUM.**PAINT:** SATIN GRAY (MATCH VINYL)**FACES:** 3/16" HY-VEE RED & WHITE**VINYL:** TRANS. (SEE CHART)**TRIM CAP:** 1" RED AND 1" WHITE**ILLUMINATION:** WHITE RED & WHITE
LEDs

- POWER SUPPLY BY OTHERS

- SURVEY REQUIRED

- ACCESS REQ'D

PAINT:

RED
(3630-33)SILVER GRAY
(3630-51)SATIN
WHITE

DESIGN #: PG-874 VER.#: 1

DATE: 9-9-21 DRAWN BY: KSA

SALES: PHIL GARLAND

JOB: HY-VEE AISLES ONLINE

LOCATION: LEE'S SUMMIT, MO

DESIGN APPROVED BY:

DATE: