
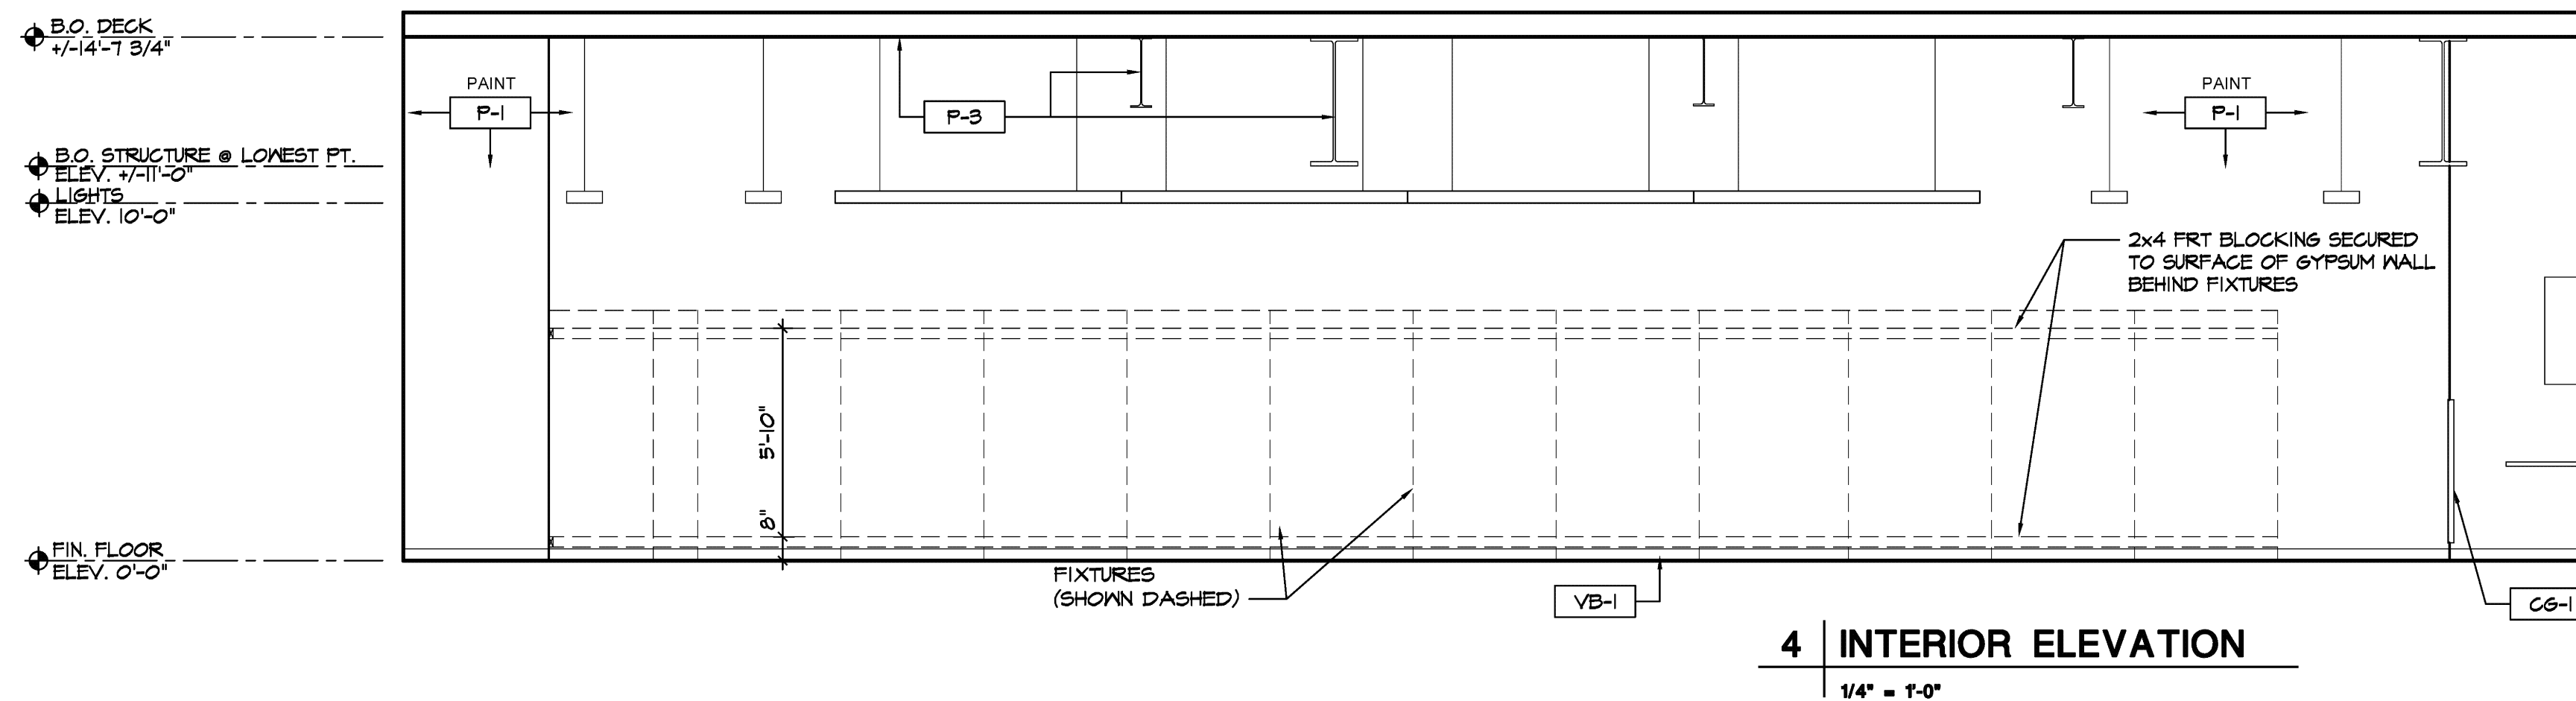
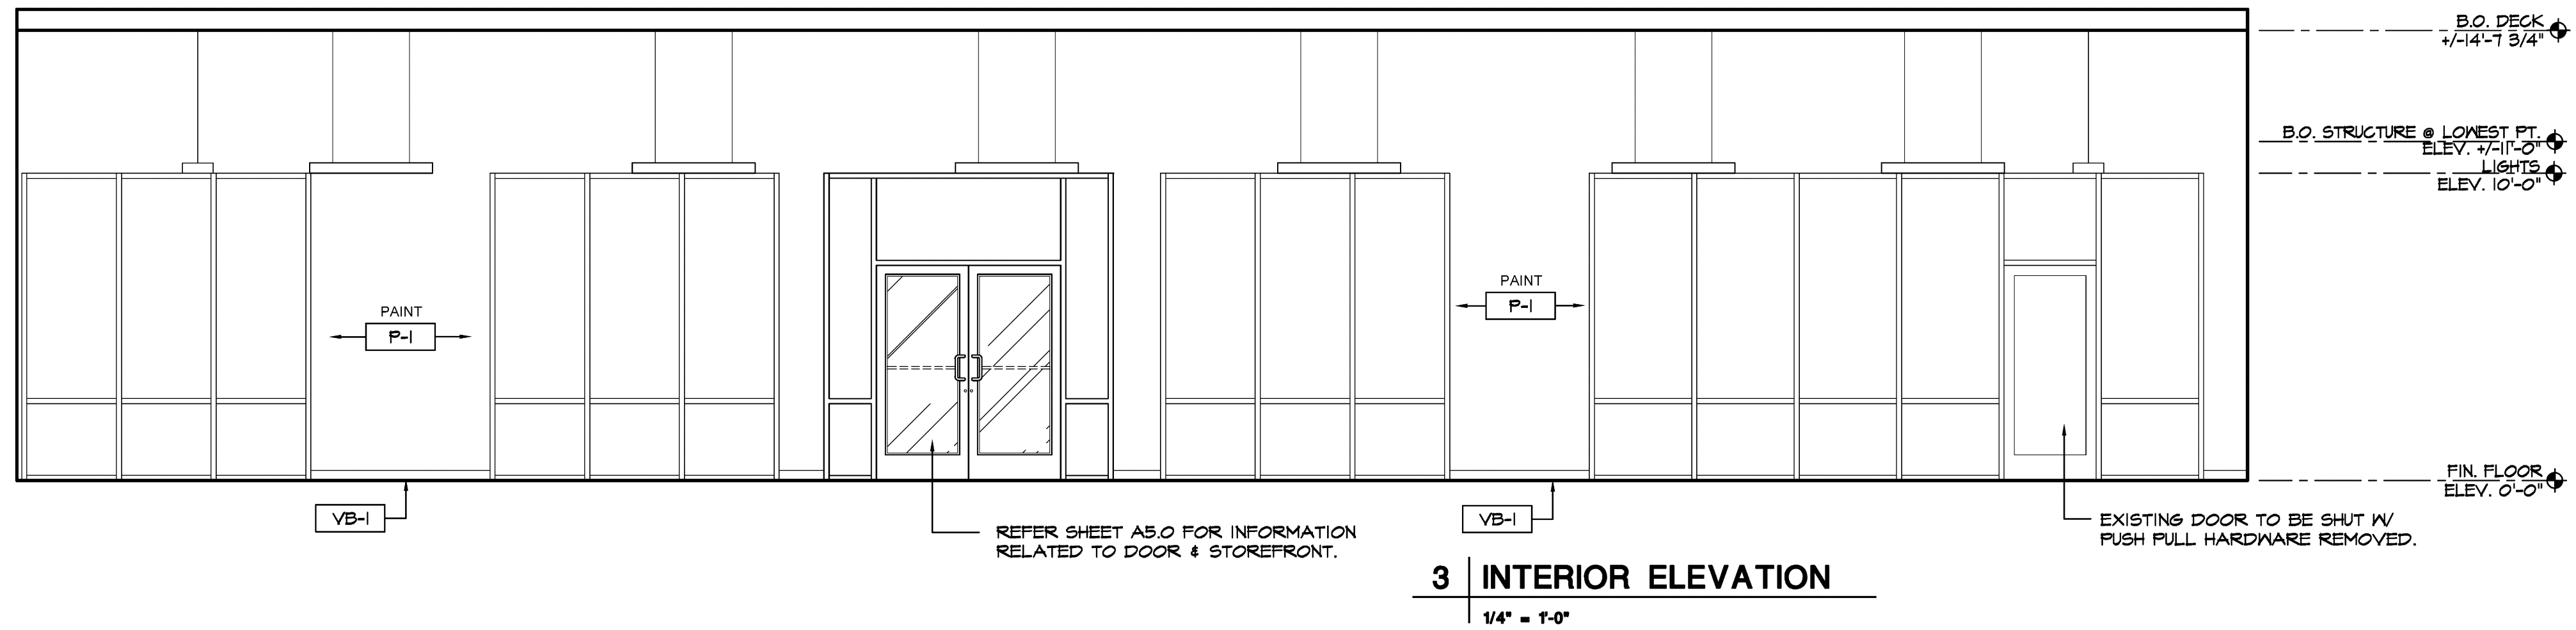
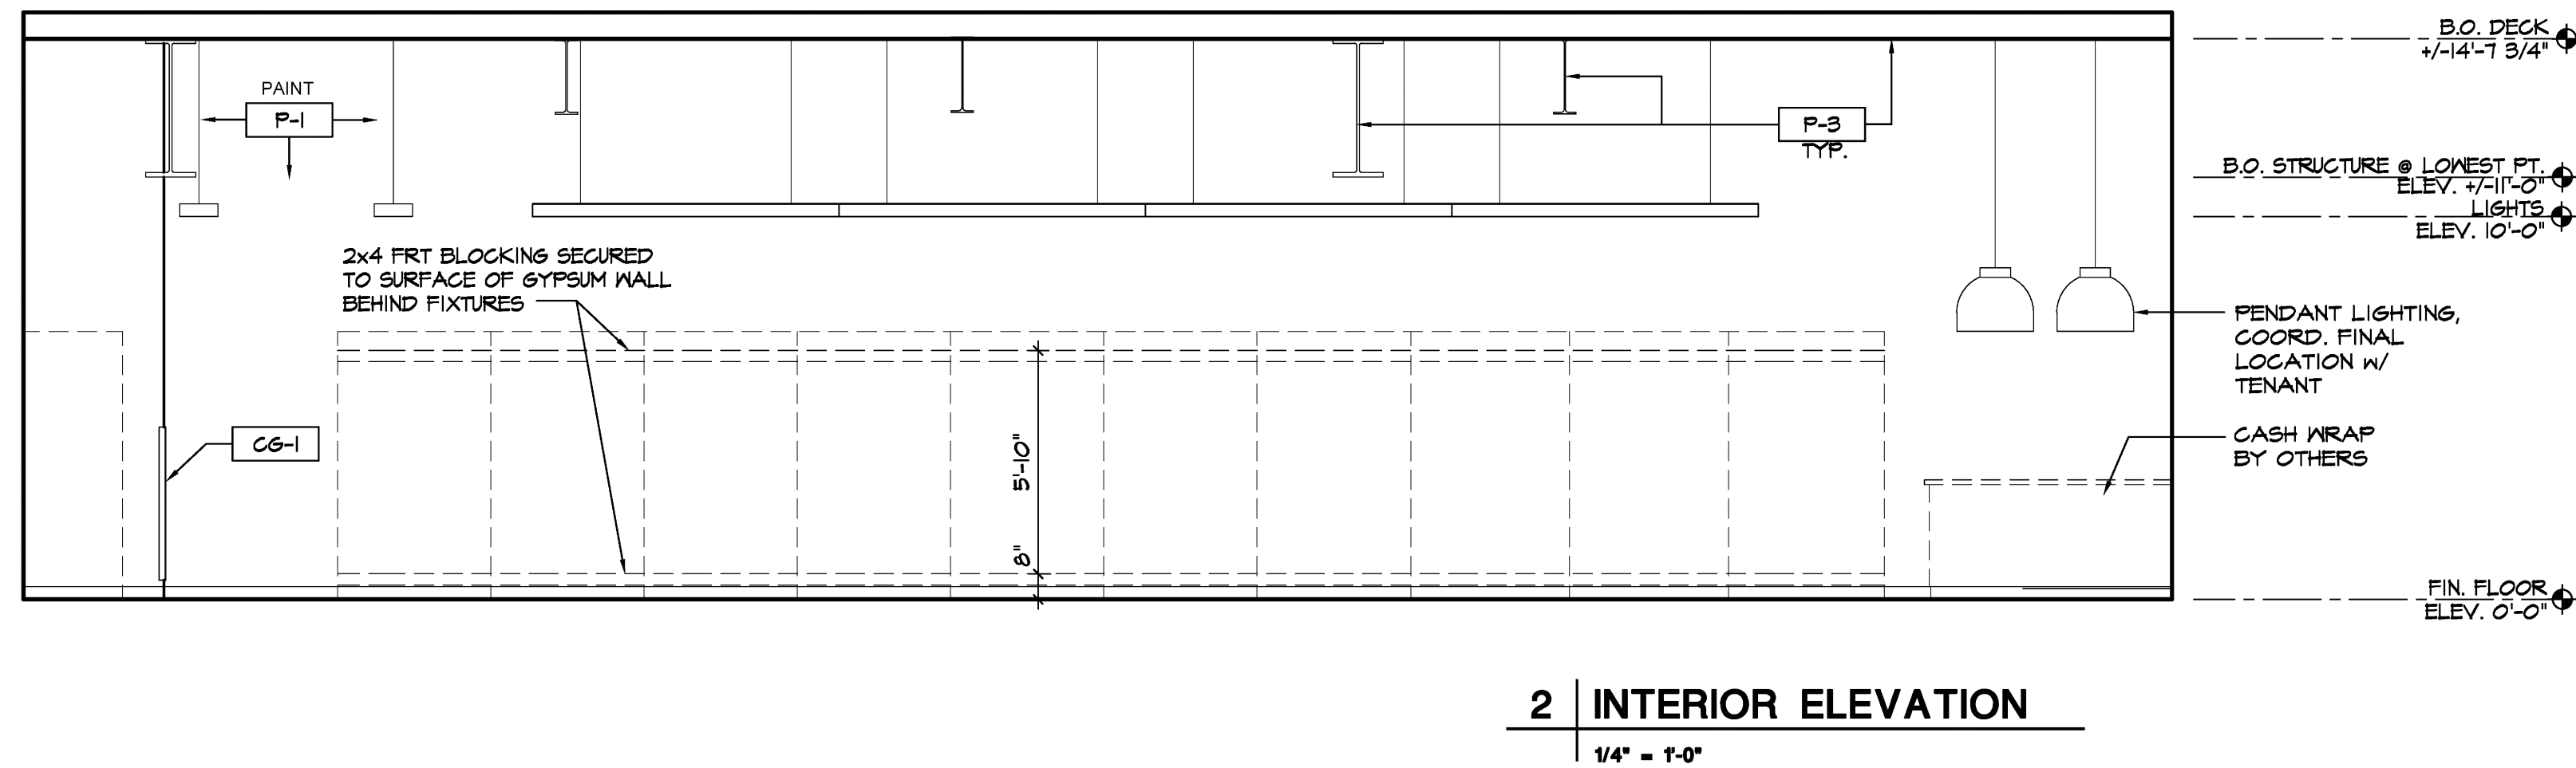


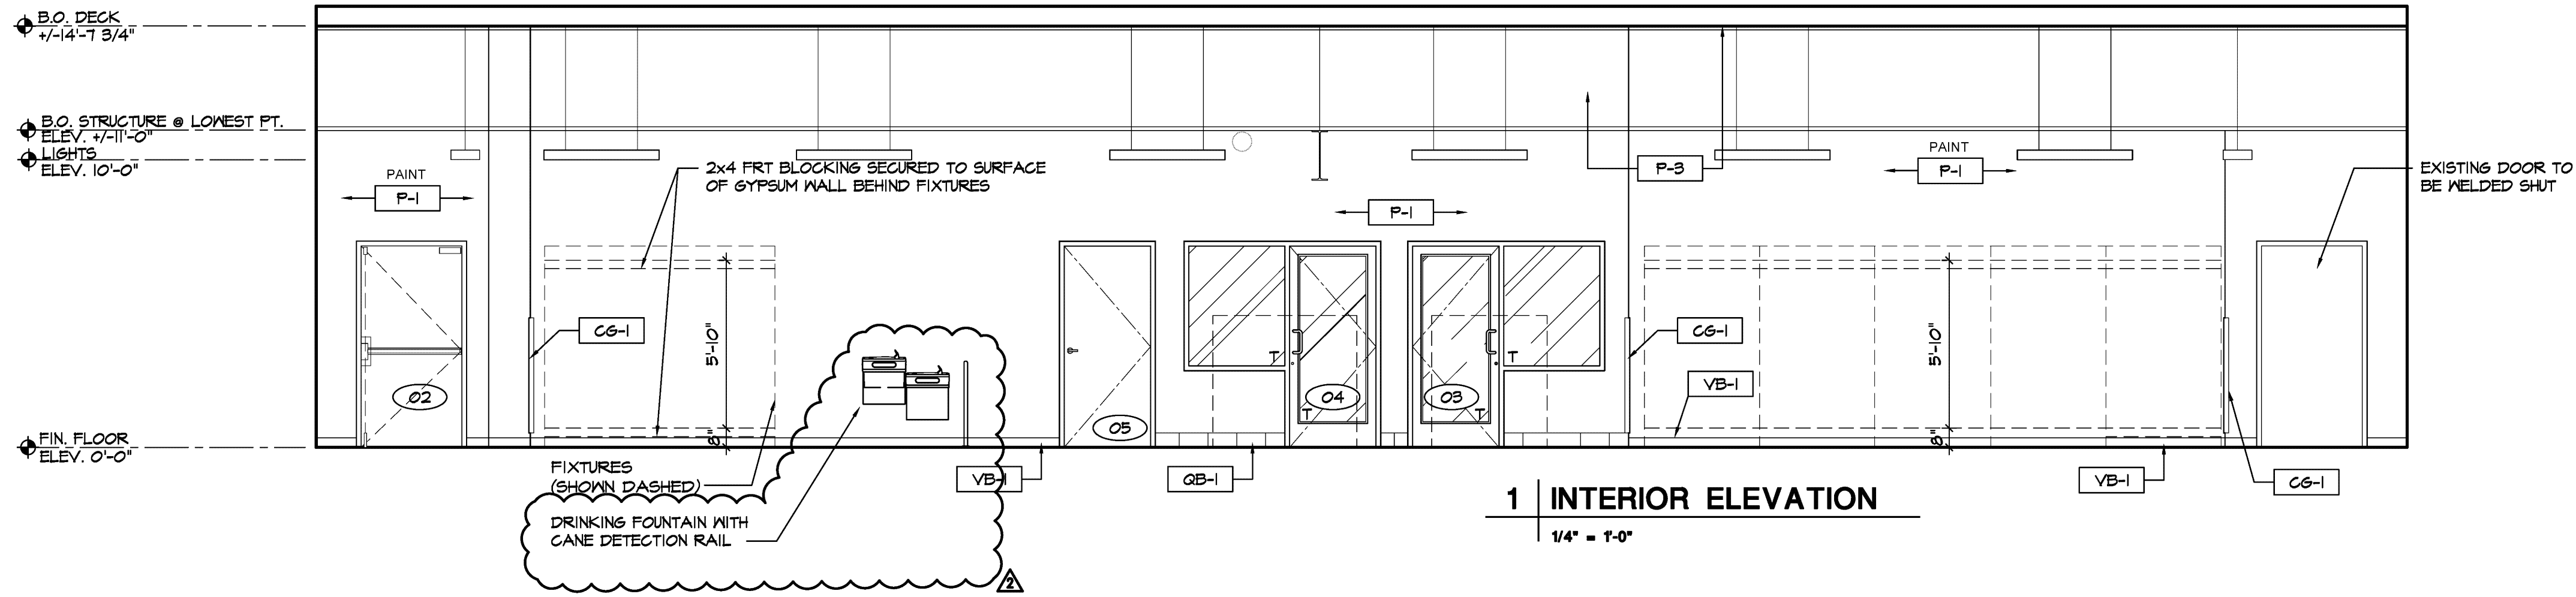

Design and construction documents as instruments of service are given in confidence and remain the property of Onyx Creative. The use of this design and these construction documents for purposes other than the specific project named herein is strictly prohibited without expressed written consent of Onyx Creative.

PetPeople
SUMMIT AT WEST PRYOR
940 NW PRYOR RD, UNIT J
LEES SUMMIT (KANSAS CITY), MO

Project No: 18804
Drawn By: SK
Date: 07/16/2021
Issue: Etk/ Permit
08/27/2021 Revision: 2

A4.0
INTERIOR ELEVATIONS