
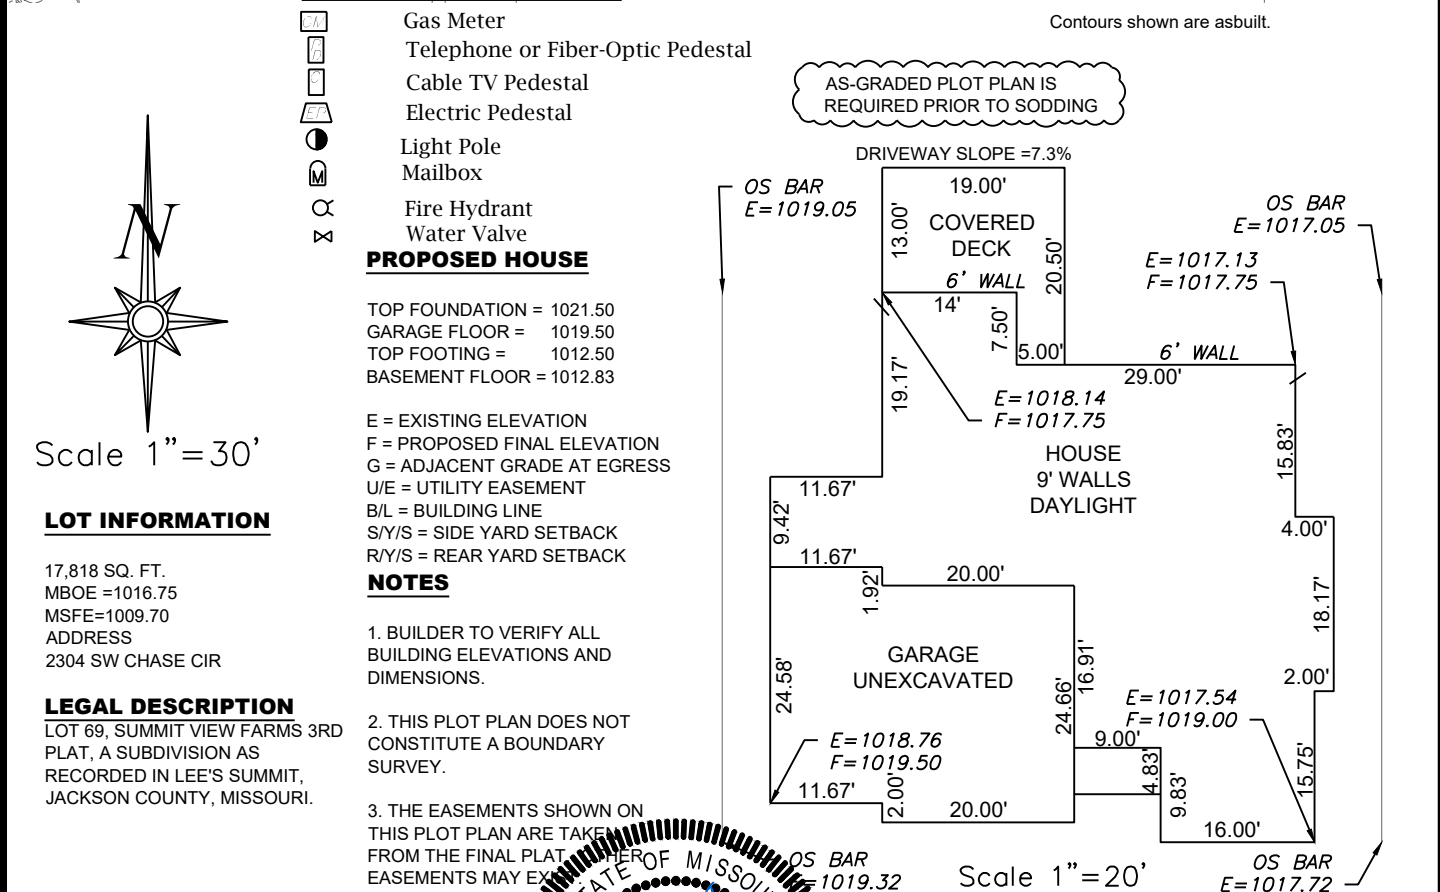


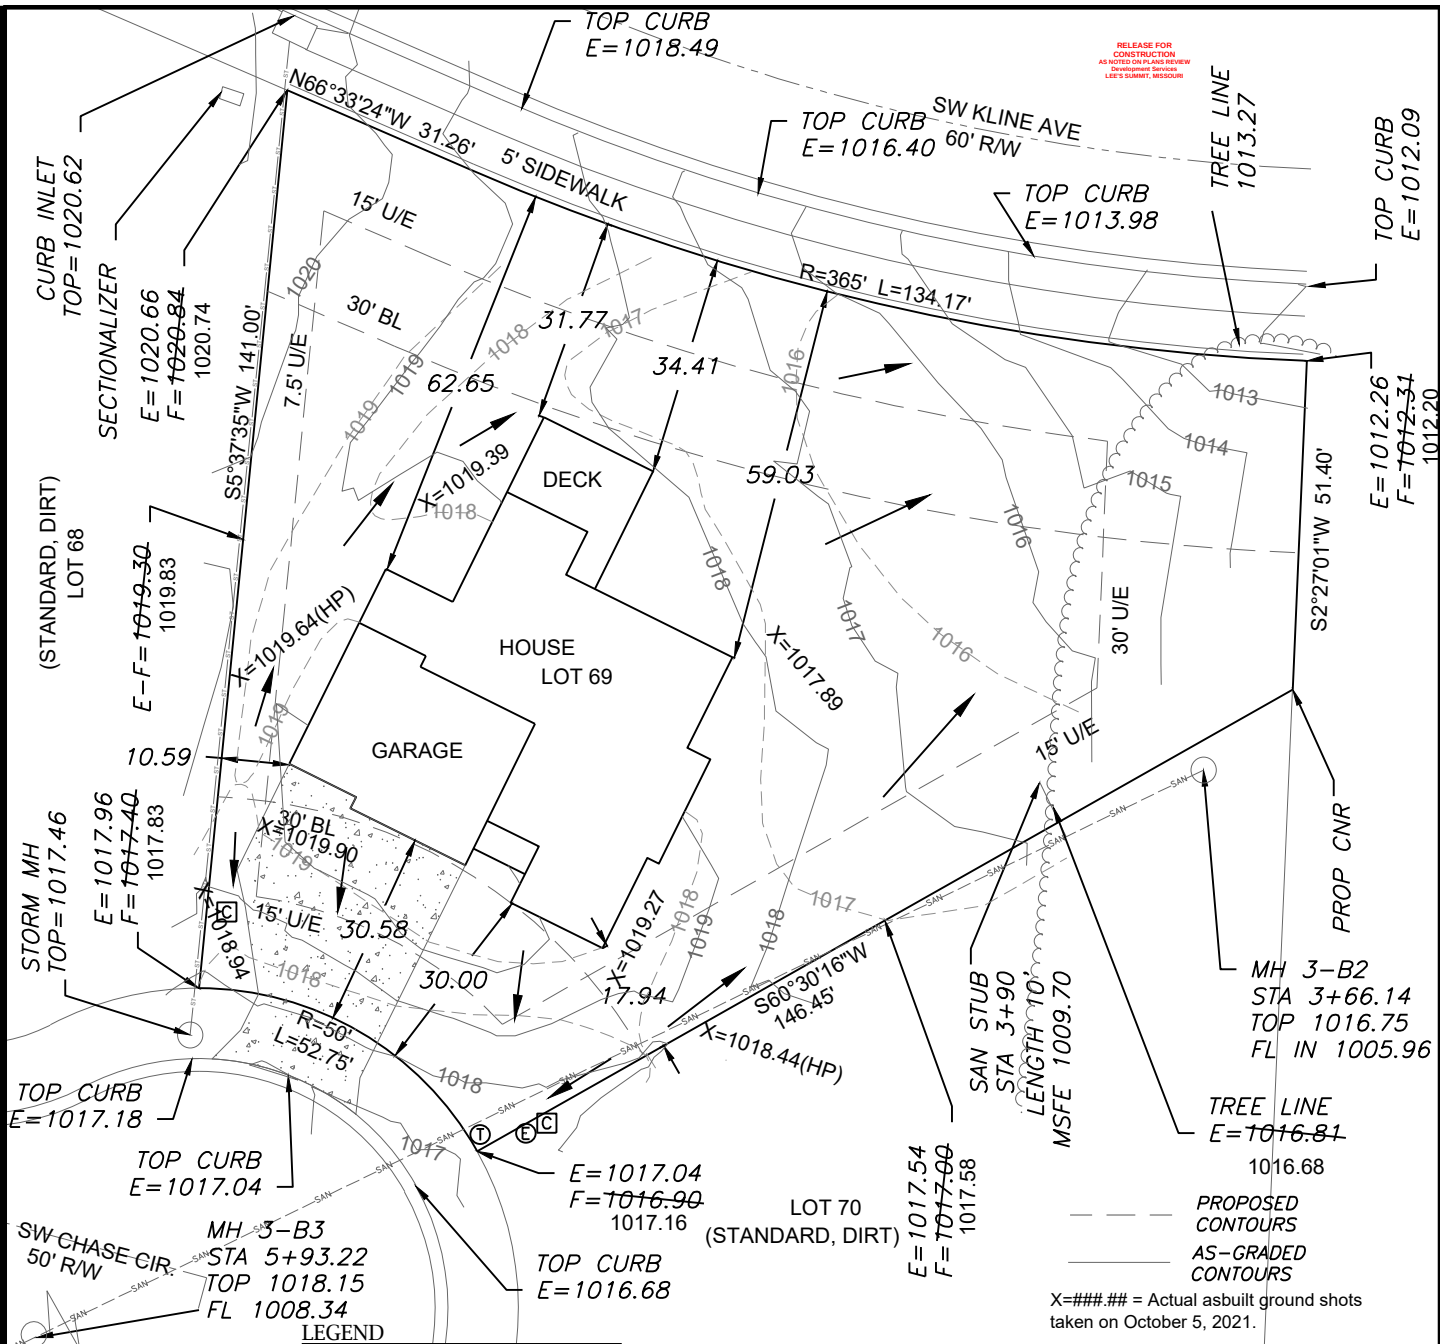

ENGINEERING SOLUTIONS
ENGINEERING & SURVEYING
50 SE 30TH STREET
LEE'S SUMMIT, MO 64082
P:(816) 623-9888 F:(816) 623-9849
WWW.ENGINEERINGSOLUTIONKCC.COM

AS-GRADED PLOT PLAN - LOT 69

SUMMIT VIEW FARMS 3RD PLAT
LEE'S SUMMIT, JACKSON COUNTY, MISSOURI

WOOD BROTHERS CONSTRUCTION
PO BOX 553
LEE'S SUMMIT, MO 64063

PROJECT NO.	FILE NAME	DATE	SHEET	OF
1	LOT 69, SUMMIT VIEW FARMS	9/10/20	1	1

Rev:

STATE OF MISSOURI
MATTHEW J. SCHLICK
NUMBER
PE-2006019708
PROFESSIONAL ENGINEER