
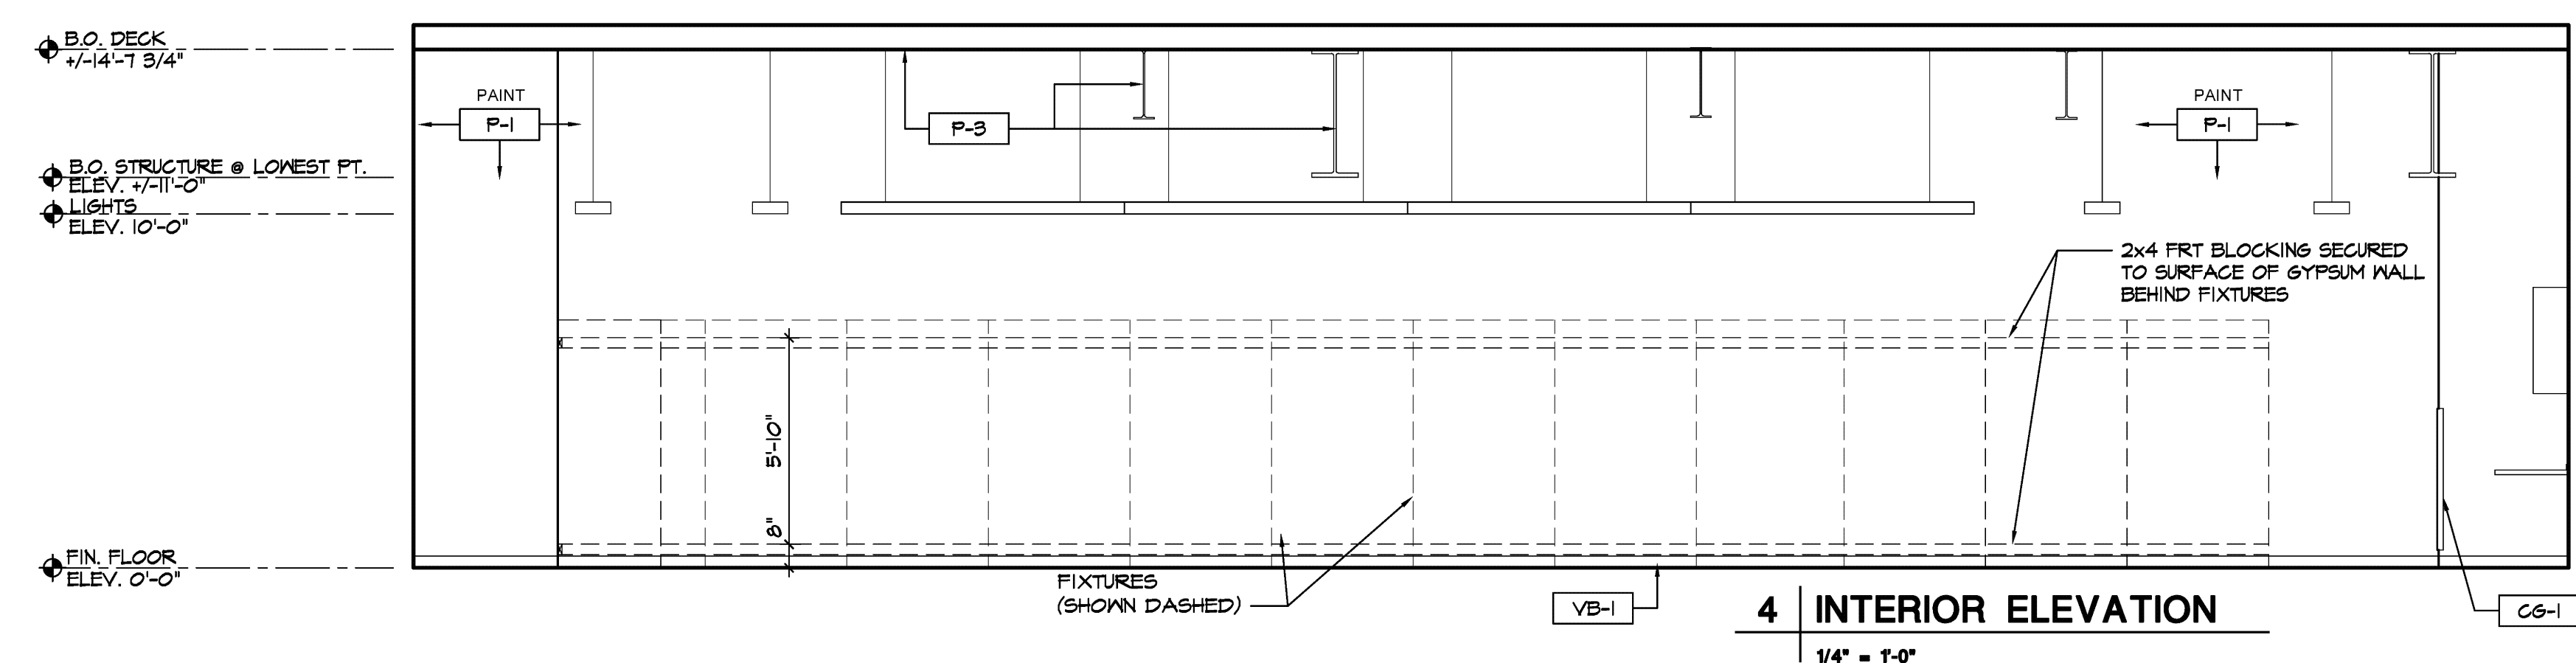
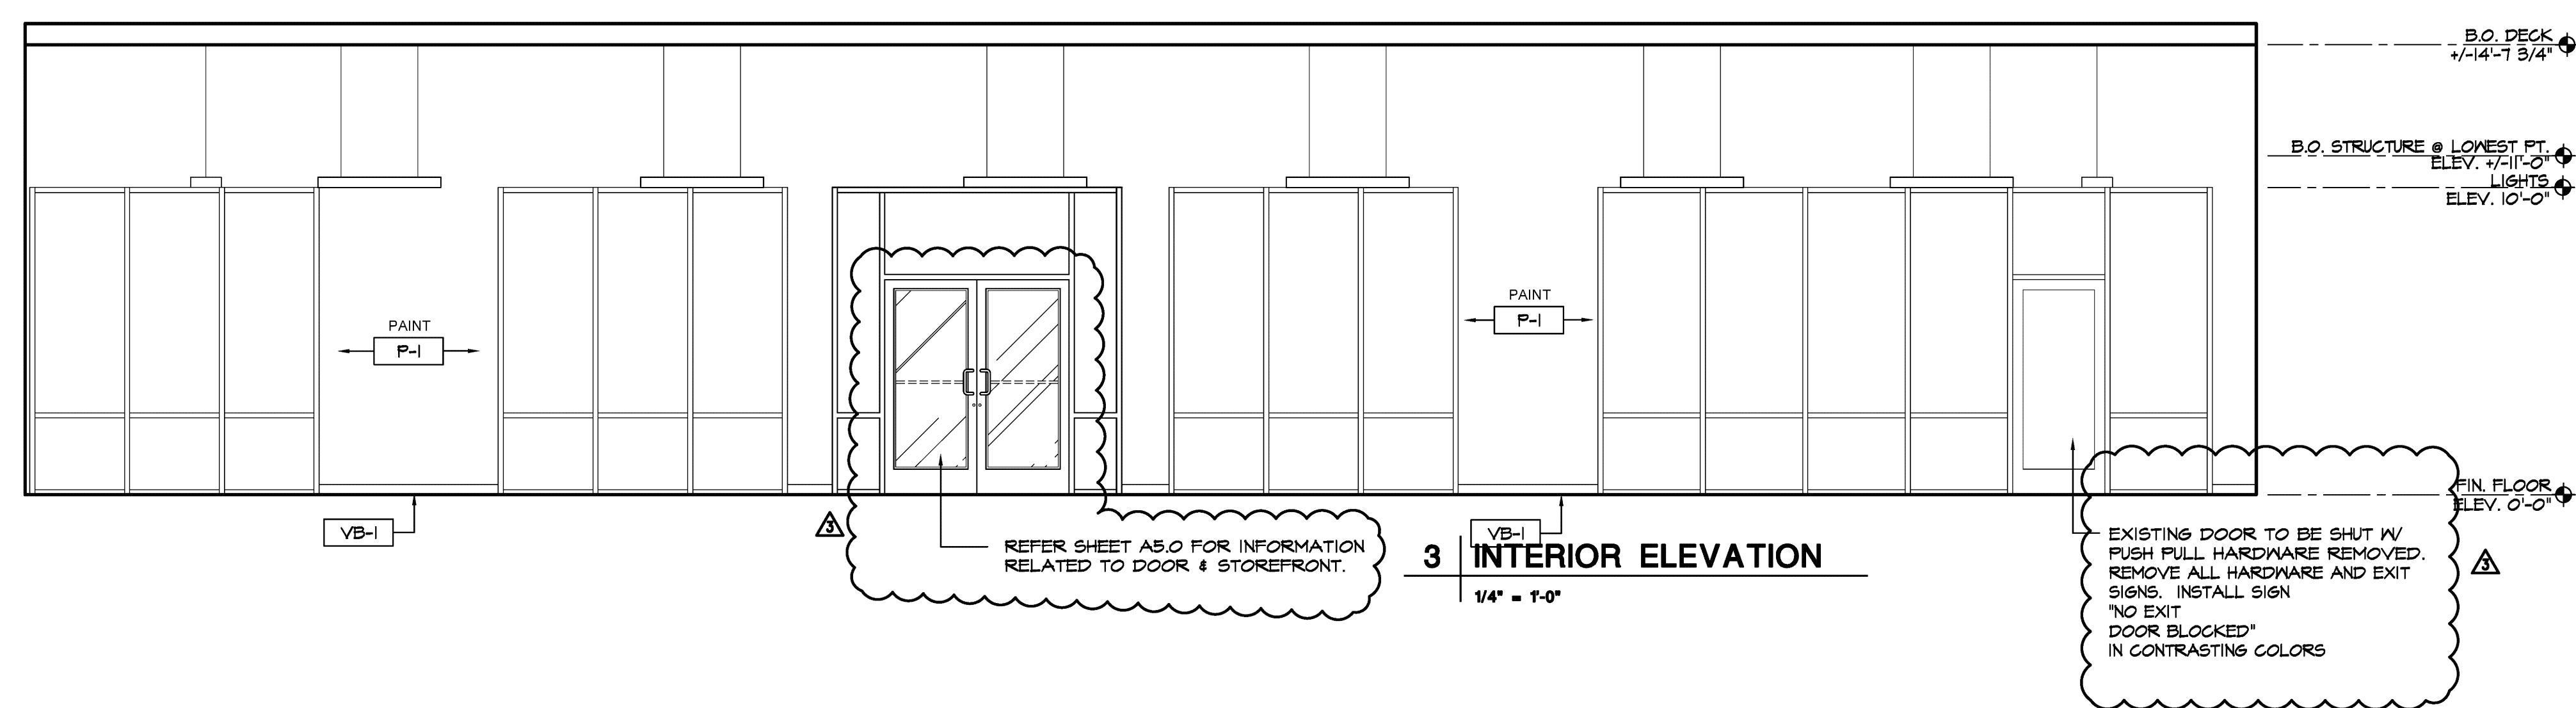
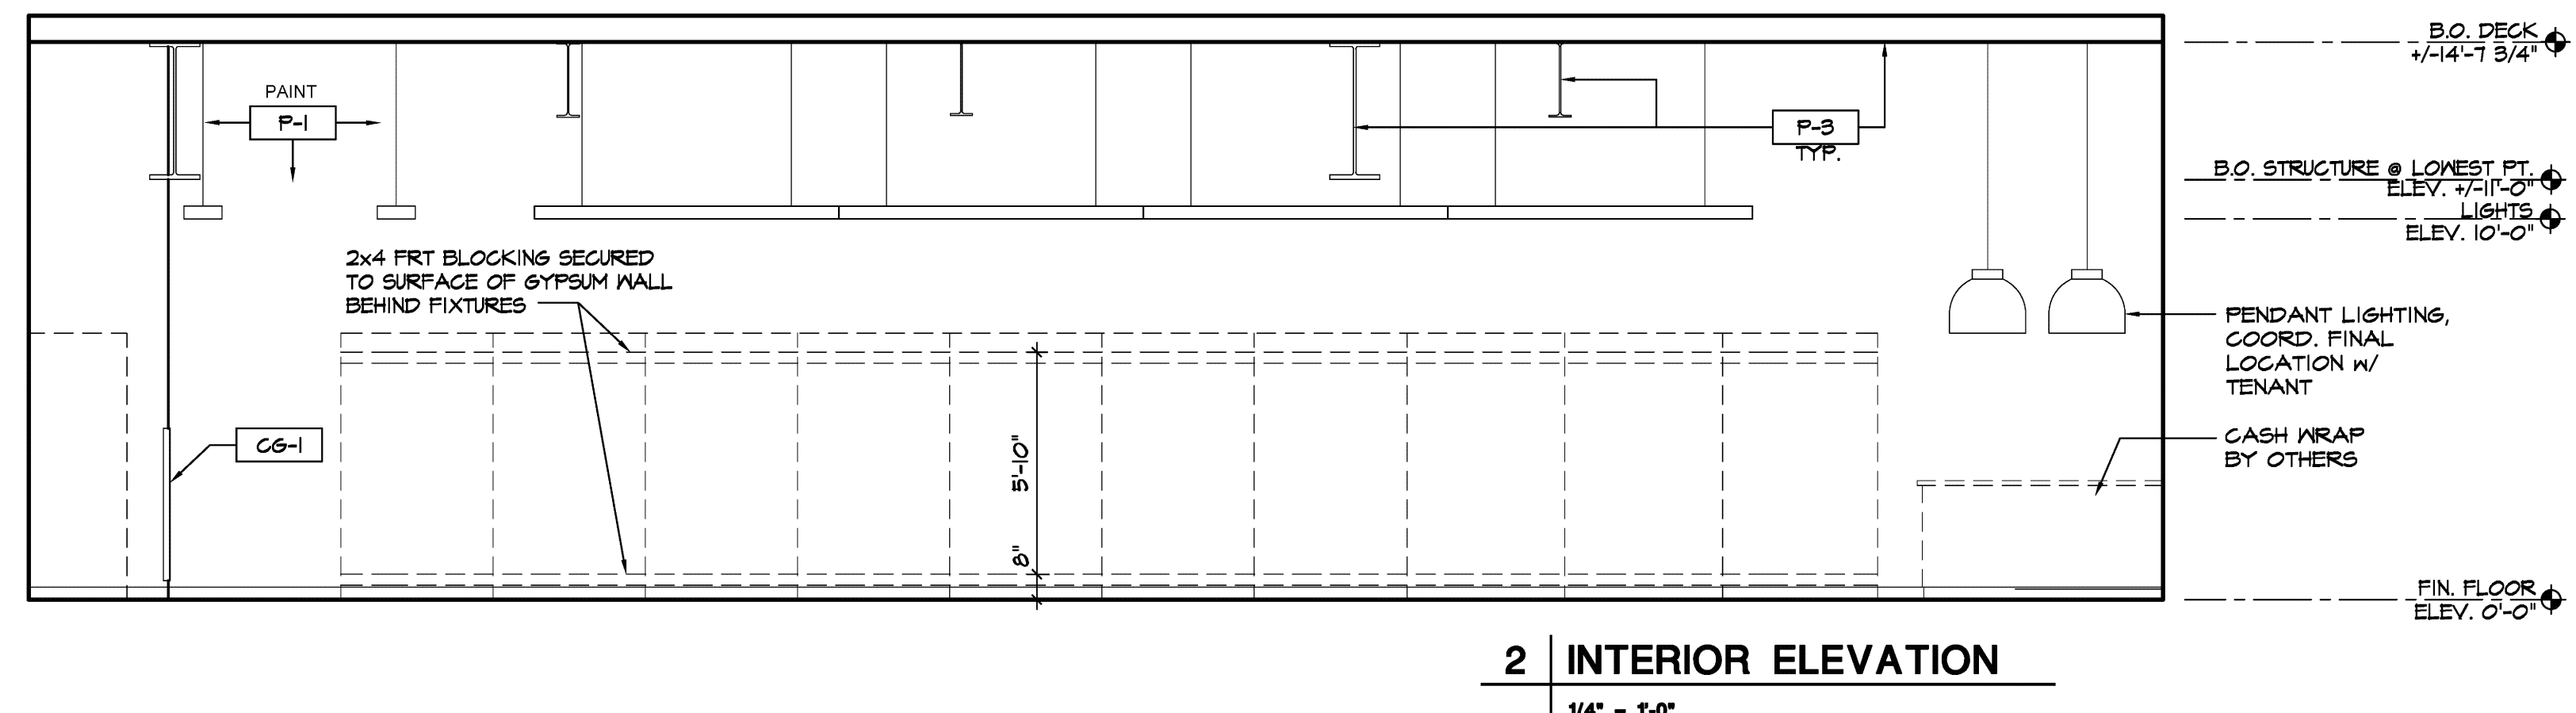


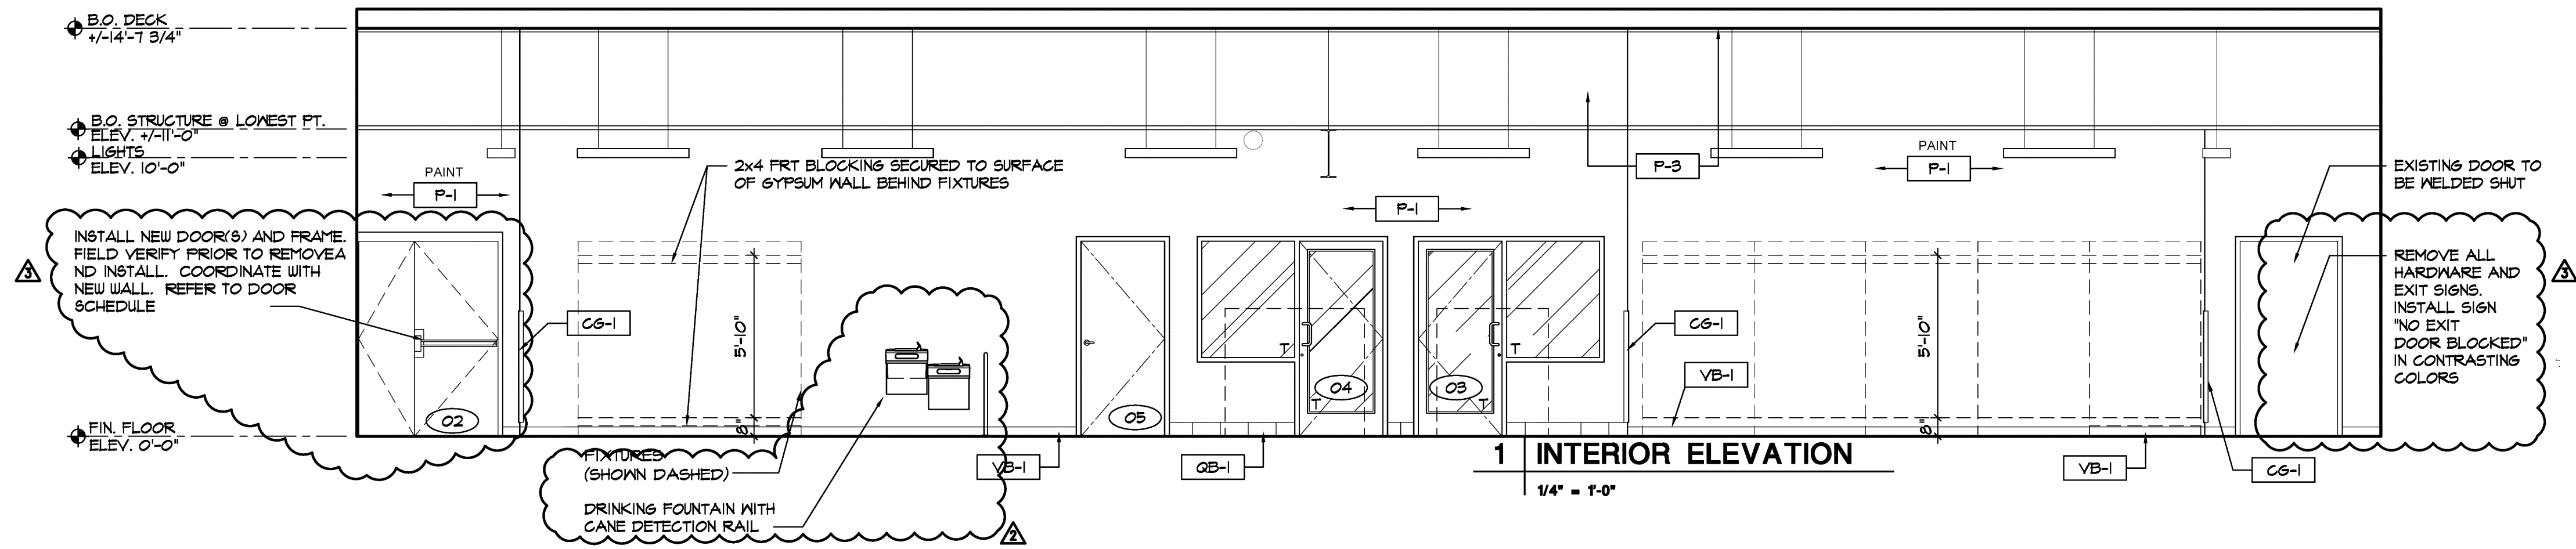

\XREF-KansasCity_MO.dwg
 \XREF-KansasCity_MO.dwg
 Drawn By: Brian Kimbrell

Design and construction documents as instruments of service are given in confidence and remain the property of Onyx Creative. The use of this design and these construction documents for purposes other than the specific project named herein is strictly prohibited without expressed written consent of Onyx Creative.

Project No:	18804
Drawn By:	SK
Date	Issue
07/16/2021	Blk/ Permit
08/27/2021	Revision: 2
10/22/2021	Revision: 3