


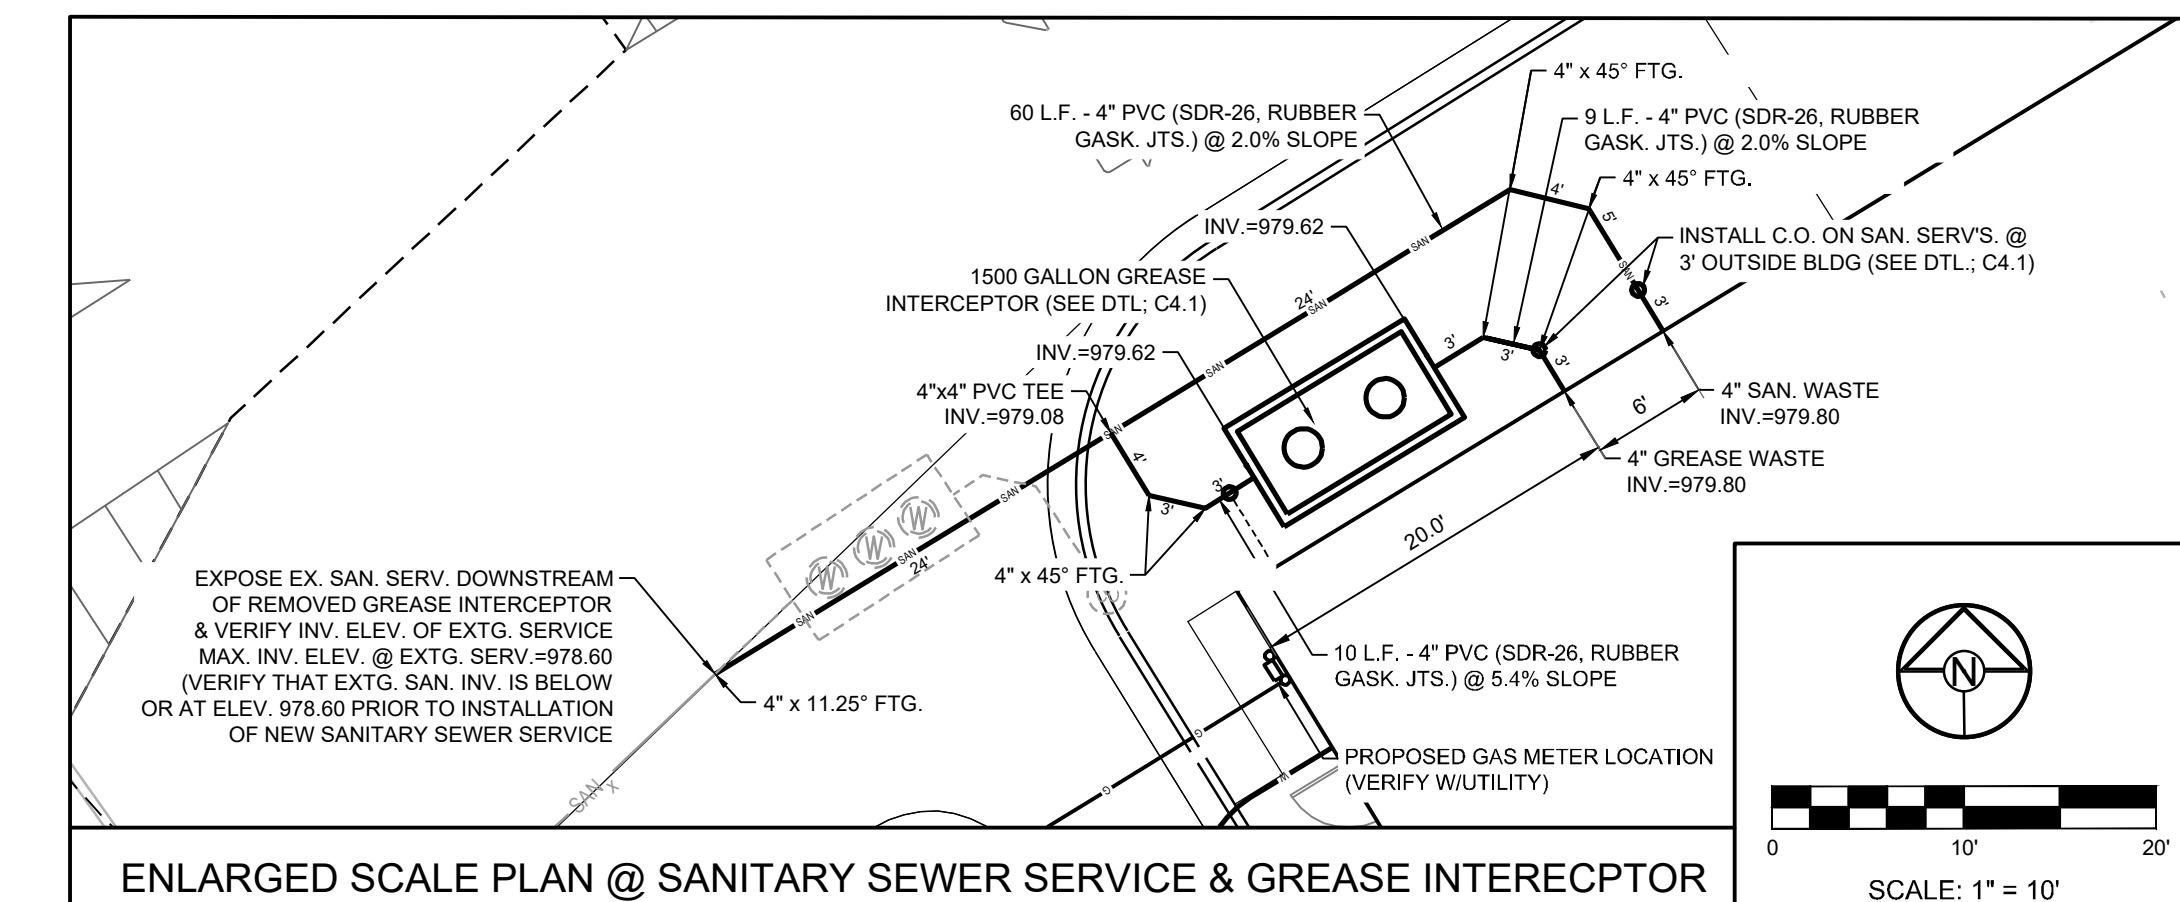

SHEET
C4.0

**SOUTH LEE'S SUMMIT CMG SHELL
FINAL DEVELOPMENT PLAN**
1103 SW OLDHAM PKWY
LEE'S SUMMIT, MISSOURI