


3320792

2125 NW Ashurst Dr
Lees Summit MO

11027

System Map

All replacements requests require a copy of the impacted map(s) with the location(s) of both the fault(s) and replacement(s) clearly identified. If repair cannot be done, detail why on the Project Info tab in the "Data Needed" field.

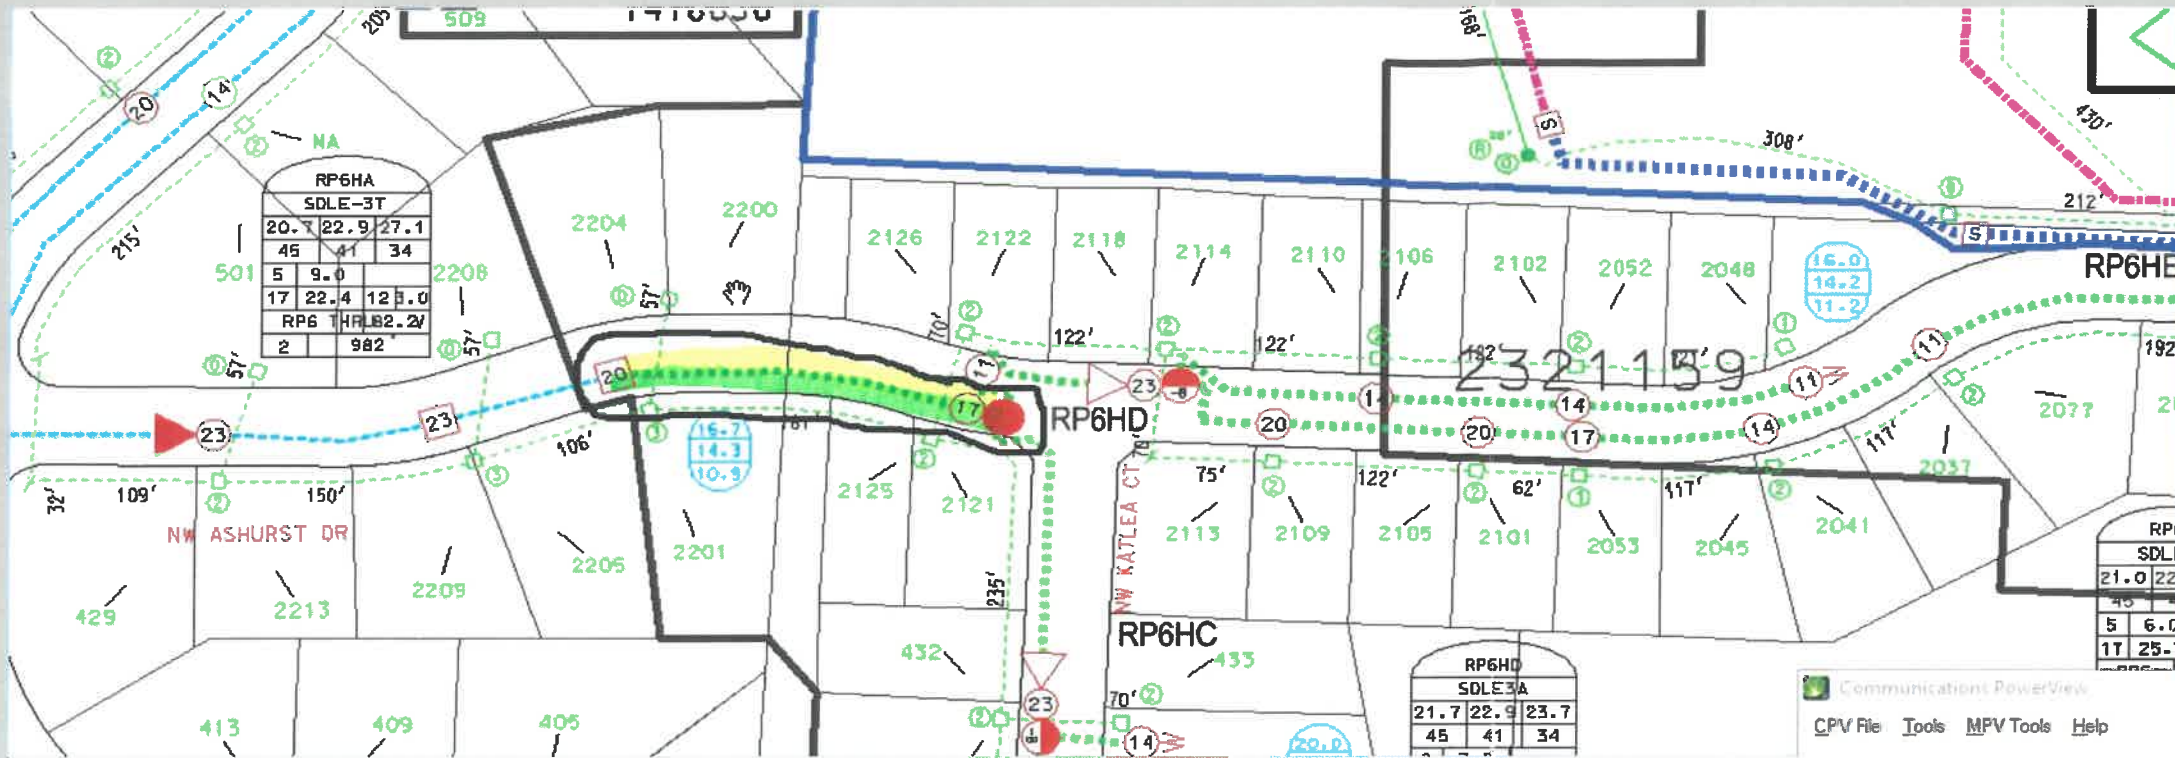

Comments for System Map

167 Bore US09
167 Wreckout US08
1 Row NS004