



11 Azar Court • P.O. Box 24186 Baltimore, Maryland 21227 T: 410-247-5300 • F: 410 247-1944

Reproduction In Whole or Part Prohibited without Express Permission of Triangle S & S © TSS





LEE'S ANIMAL HOSPITAL NORTH 250 MCNARY CT. LEE'S SUMMIT, MO 64086

LEAD NO.	DATE	REVIEWED BY	SHEET NO.
199689 R1	8/16/2021		4 60
SM - PM	DRAWN BY	SEG. NO.	4 of 6
S. MOODY/S. WILEY	BZ		

SCALE: 1/2" = 1'-0



QTY: ONE (1)

AREA SQ. FT.: 55.0" x 173.5" = 66.26 SQ. FT.






11 Azar Court • P.O. Box 24186 Baltimore, Maryland 21227 T: 410-247-5300 • F: 410 247-1944

Reproduction In Whole or Part Prohibited without Express Permission of Triangle S & S © TSS **CLIENT & LOCATION** 



LEE'S ANIMAL HOSPITAL NORTH 250 MCNARY CT. LEE'S SUMMIT, MO 64086

LEAD NO.	DATE	REVIEWED BY	SHEET NO.
199689 R1	8/16/2021		F - ( 0
SM - PM	DRAWN BY	SEG. NO.	5 of 6
S. MOODY/S. WILEY	BZ		

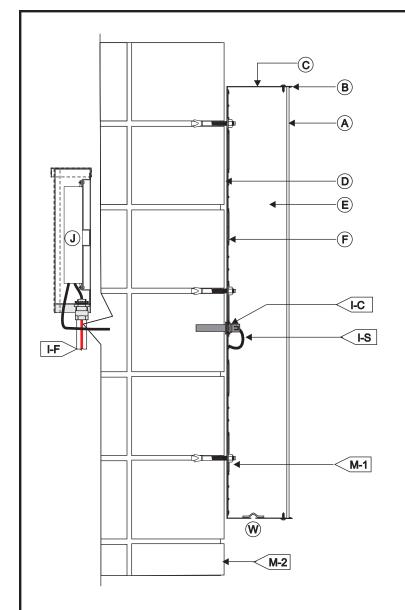

TRIMCAP FACE	LIT CHANNEL LETTER / LED ILLUM. / EXTERIOR IN	NSTALL / FLUSH MOUN	ITED
A FACE		(I) WIRING	
MATERIAL:	3/16" WHITE ACRYLIC #2447	I-C	7/
VINYL:	TRANSLUCENT VINYL APPLIED TO FACE		C
COLOR/FINISH:	MATCH PMS 660 C "LIGHT BLUE" / TRANSLUCENT	I-F	TO
APPLICATION:	1ST SURFACE OF ACRYLIC FACE	I-S	U.
B TRIMCAPS			Al
SIZE / FINISH	1" / MATCH RETURNS		
© RETURNS	•	J POWER SUPPL	Υ
DEPTH:	5"	TYPE:	RI
MATERIAL:	ALUM040		A
COLOR:	MATCH PMS 660 C "LIGHT BLUE"	VOLTAGE;	12
FINISH:	SATIN	M MOUNTING	SI
D BACKS:		M-1:	М
MATERIAL:	3MM ACM		C
COLOR/FINISH:	WHITE SATIN	M-2:	E)
E INSIDE OF CAN		W WEEP HOLES:	
COLOR:	PRE-COAT WHITE	TYPE:	1/-
F ILLUMINATION:			
TYPE:	STANDARD 6500K WHITE LEDS		
	ALL WIRES TO BE TERMINATED W/ A		•
	MECHANICAL UL LISTED FASTENER		
	•		

I) WIRING			
I-C	7/8" DIA. HOLE @ LEXAN W/ PAIGE WALL BUSTER		
	CONNECTOR & CONDUIT.		
I-F	TO ELECTRICAL FEED		
I-S	U.L. APPROVED LOW VOLTAGE CLASS II WIRING		
	ALL CONNECTIONS TO BE IN WATERPROOF BOXES		
J POWER SUPPLY	(		
TYPE:	REMOTE LED POWER SUPPLY HOUSE IN FRONT		
	ACCESS WEATHER-PROOF LED POWER SUPPLY BOX.		
VOLTAGE;	120V		
M MOUNTING	SEE MOUNTING NOTE.		
M-1:	MIN. 3/8" EXPANSION ANCHOR BOLT. (VERIFY FIELD		
	CONDITION AND MOUNTING REQUIREMENTS)		
M-2:	EXISTING BRICK SIGN BAND FASCIA		
W WEEP HOLES:			
TYPE:	1/4" DIA. WITH COVER		
	•		



- . CUSTOMER G.C. TO PROVIDE ADEQUATE WOOD OR MTL. BLOCKING IN CORRELATION W. FACADE FRAMING AS REQUIRED. . INSTALLER IS TO V.I.F. & PROVIDE THE PROPER NON-CORROSIVE
- MOUNTING HARDWARE TO ENSURE SAFE INSTALLATION. ALL EXTERIOR FACADE PENETRATIONS TO BE WATERTIGHT.
- . INSTALLATION TO MEET CURRENT N.E.C., U.L. & LOCAL CODES. LOCATION OF THE DISCONNECT SWITCH AFTER INSTALLATION SHALL COMPLY WITH ARTICLE 600.6(A) (1) OF THE NATION ELECTRICAL CODE

 ALL ELECTRICAL COMPONENTS TO BE U.L. APPROVED.
CUSTOMER IS RESPONSIBLE FOR ONE (1) 120v/ 20a DEDICATED CIRCUIT w/ GROUND PER SIGN TO WITHIN 6' OF SIGN. THIS SIGN IS INTENDED TO BE INSTALLED IN ACCORDING W/ THE REQUIREMENTS OF ARTICLE 600 OF THE NATIONAL ELECTRICAL CODE

GROUNDING & BONDING OF THE SIGN.

AND/OR OTHER APPLICABLE LOCAL CODES. THIS INCLUDES PROPER

PLACEMENT OF LIGHTING ELEMENTS FOR OPTIMUM ILLUMINATION
OF SIGN TO BE DETERMINED IN PRODUCTION.
MANUFACTURER & U.L. LABELS TO BE APPLIED & VISIBLE FROM THE

GROUND. LOCATED ON THE LAST CHANNEL LETTER OR END OF THE SIGN BOX/FREESTANDING SIGN



SCALE: N.T.S.



11 Azar Court • P.O. Box 24186 Baltimore, Maryland 21227 T: 410-247-5300 • F: 410 247-1944

Reproduction In Whole or Part **Prohibited without Express** Permission of Triangle S & S © TSS





LEE'S ANIMAL HOSPITAL NORTH 250 MCNARY CT. LEE'S SUMMIT, MO 64086

EAD NO.	DATE	REVIEWED BY	SHEET NO.
199689 R1	8/16/2021		0 . ( (
SM - PM	DRAWN BY	SEG. NO.	6 of 6
MOODY/S. WILEY	BZ		