



Permit #PRSGN\_\_\_\_\_ - \_\_\_\_\_

### SIGN PERMIT APPLICATION

Project Business Name: **The Stnaley Event Space**

Project Address/Location: **308 SE Douglas Street, Lee's Summit, MO 64063**

Applicant: **Fossil Forge**

Applicant's Address: **317 B SE Main Street LS MO 64063**

Applicant's Phone & Fax #: **816-785-3280**

Applicant's Email Address: **fossilforge@gmail.com**

#### Type of Sign: Check only one

- |   |   |
|---|---|
| <input checked="" type="checkbox"/> Wall Sign (\$100) | <input type="checkbox"/> Monument/Detached Sign (\$100) |
| <input type="checkbox"/> Temporary Sign (\$50)        | <input type="checkbox"/> Directional Sign (\$50)        |

#### Illumination: Specify whether the sign is illuminated

- |   |  |
|---|--|
| <input checked="" type="checkbox"/> Illuminated * | <input type="checkbox"/> Non-Illuminated |
|---|--|

**\*NOTE:** IF BRANCH CIRCUIT IS NOT CURRENTLY AVAILABLE FOR ILLUMINATED SIGN, A LICENSED ELECTRICAL CONTRACTOR MUST OBTAIN ELECTRICAL PERMIT PRIOR TO INSTALLATION. ALL SIGNS INVOLVING INTERNAL LIGHTS OR OTHER ELECTRICAL DEVICES OR CIRCUITS SHALL DISPLAY A LABEL CERTIFYING IT AS BEING APPROVED BY THE UNDERWRITER'S LABORATORIES, INC.

#### Sign Dimensions and Setbacks for Wall and Monument/Detached Signs

Height of sign: **6.6** ft (X) Width of sign: **1.8** ft (=) Area of sign: **11.8** sq ft

Area of building façade/wall: **1,680** sq ft Total height of detached sign: **10 feet** ft

**Setbacks:** front property line: \_\_\_\_\_ ft rear property line: \_\_\_\_\_ ft

side property line: \_\_\_\_\_ ft side property line: \_\_\_\_\_ ft

The applicant understands that this permit is issued only for work described here in and included in **accompanying plans and specifications**. All rights and privileges acquired under the provisions of this Ordinance, or any application thereto, are merely licenses revocable at any time by the Director of Development Services Department.

Signature of Applicant

**1-20-2022**

Date

**For City use only, do not write below this line.**

Electrical Permit Required:

☐ N/A ☐ Yes ☐ No

Zoning: \_\_\_\_\_ Permit Fee: \_\_\_\_\_

Receipt #: \_\_\_\_\_

Signature of Plans Examiner

Approved: \_\_\_\_\_

Planning Division Approval Date

**Remarks:**



# LEE'S SUMMIT MISSOURI

## SIGN PERMIT AUTHORIZATION

Comes now Bryan King, who being  
(landlord or property owner)

duly sworn upon his/her oath, does state that he/she is the landlord or property owner that has  
given permission to the applicant to place signage at: 308 SE Douglas St

LSMO 64863

(location address)

Dated this 20<sup>th</sup> day of January, 2022

Signature of Landlord or Property Owner


Bryan King

Printed Name

# CONCEPT

## SIGN DESIGN:

Beautiful, vertical  
double-sided neon sign.  
Aluminum construction.

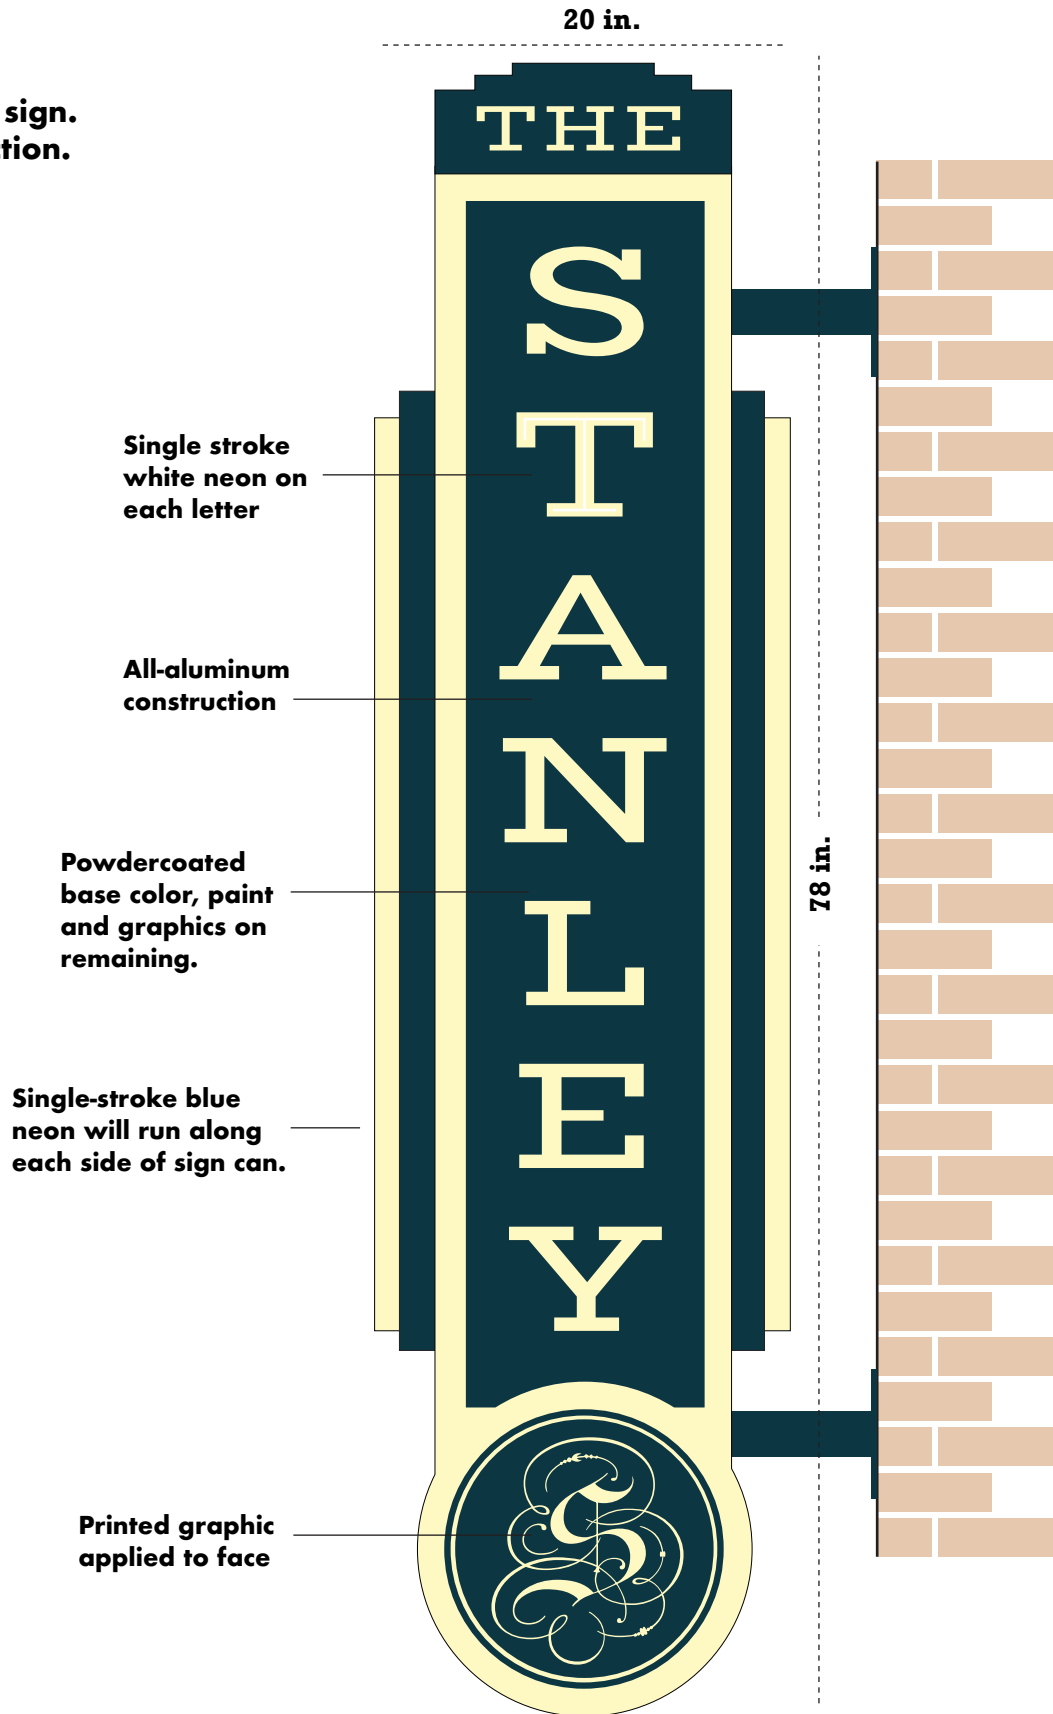


All illustrations, concepts and descriptions are the property of Fossil Forge ©

# CONCEPT

## SIGN PROFILE


Single-stroke blue  
neon will run along  
each side of sign can.

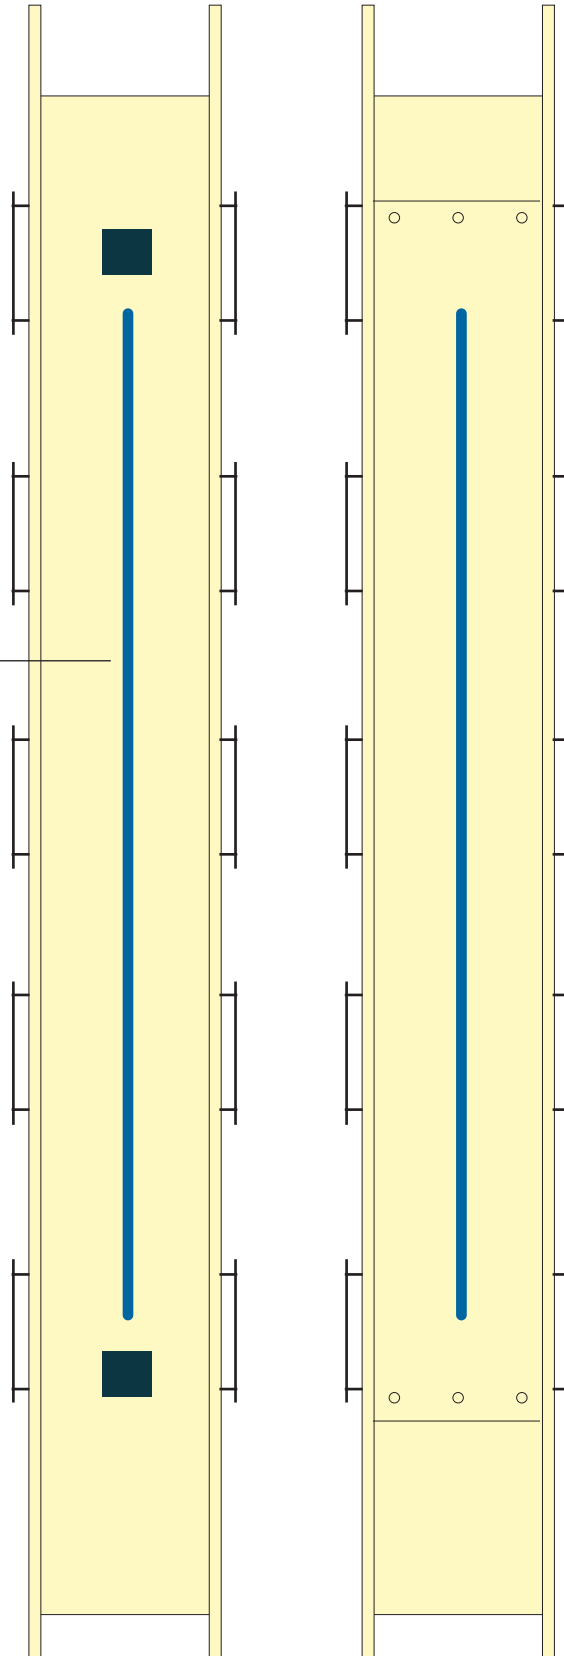

All illustrations, concepts and descriptions are the property of Fossil Forge ©

# CONCEPT

## SIGN TO SCALE ON BUILDING

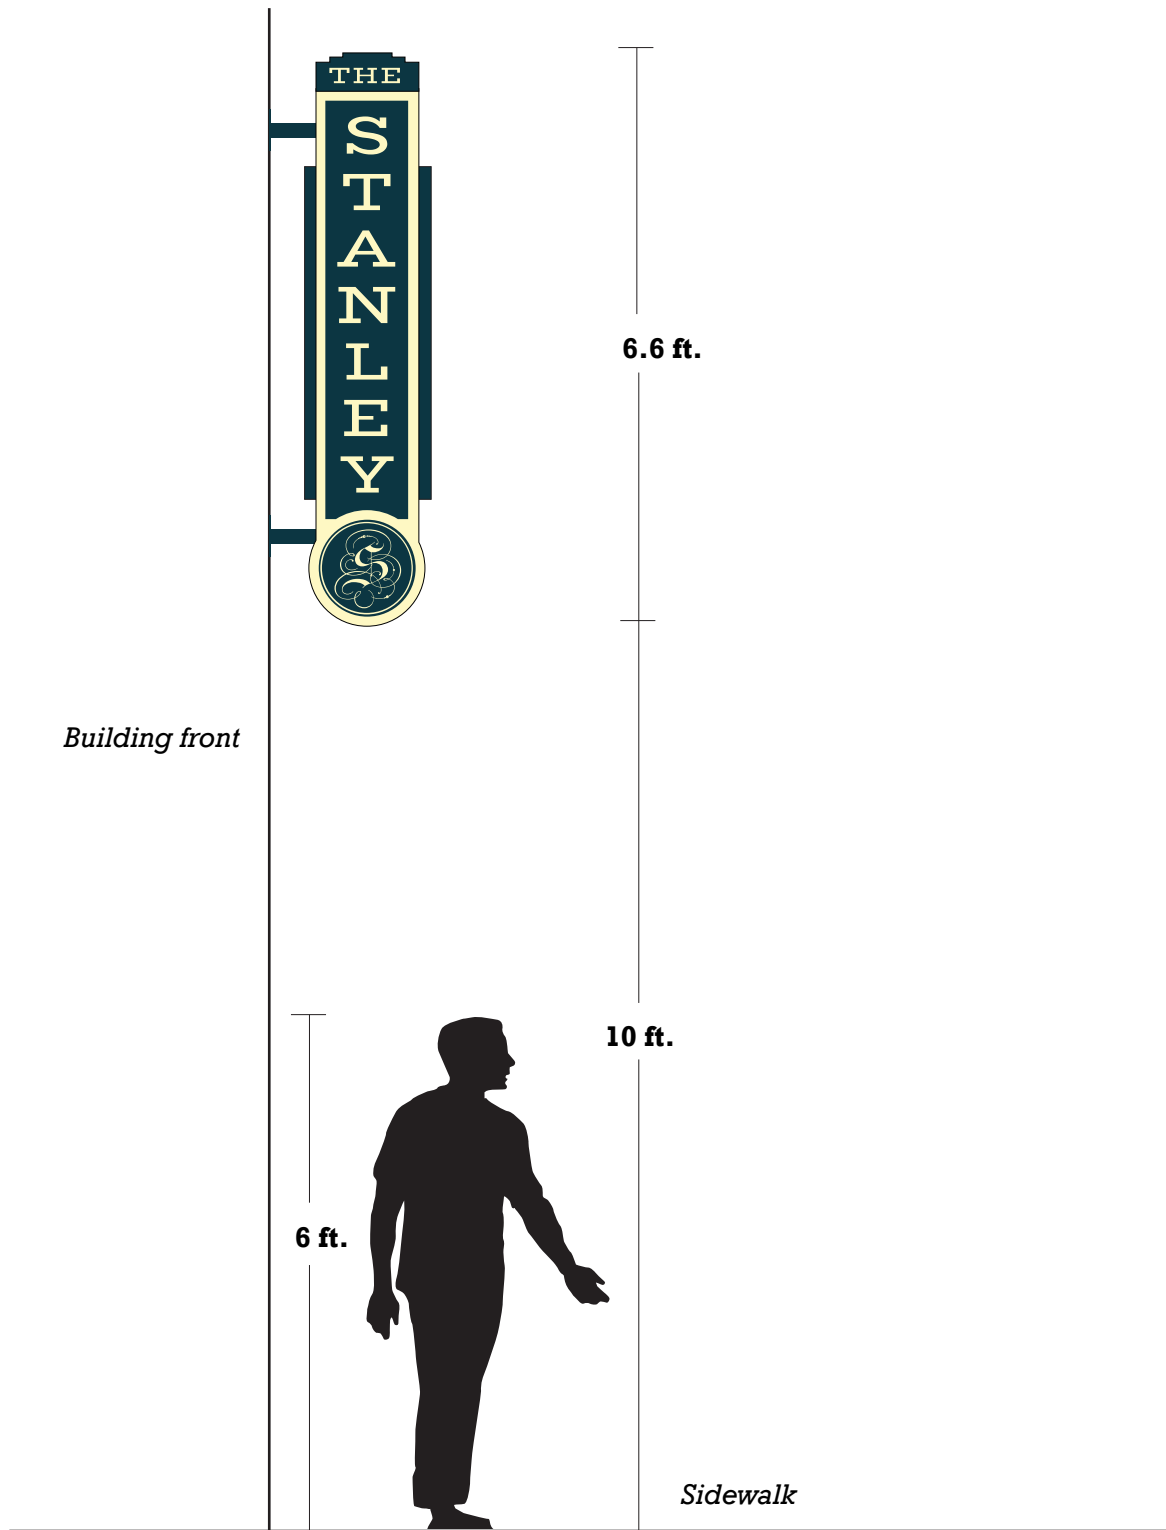


All illustrations, concepts and descriptions are the property of Fossil Forge ©

# CONCEPT

## BUILDING FACADE DIMENSIONS

1,680 sq. feet

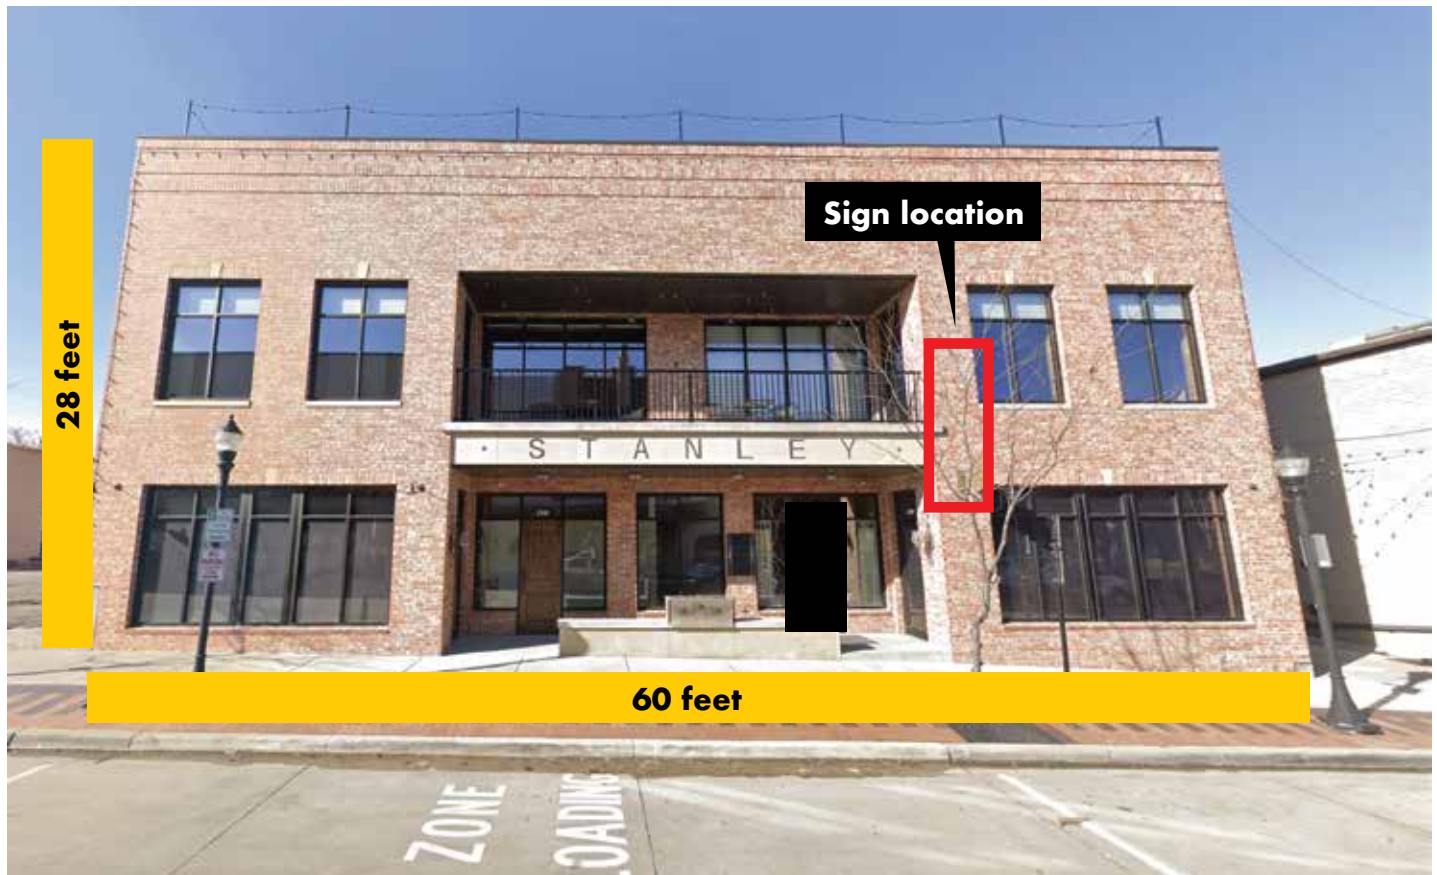


All illustrations, concepts and descriptions are the property of Fossil Forge ©



# CONCEPT

## BUILDING/SIGN LOCATION

**308 SE Douglas Street, Downtown LS**

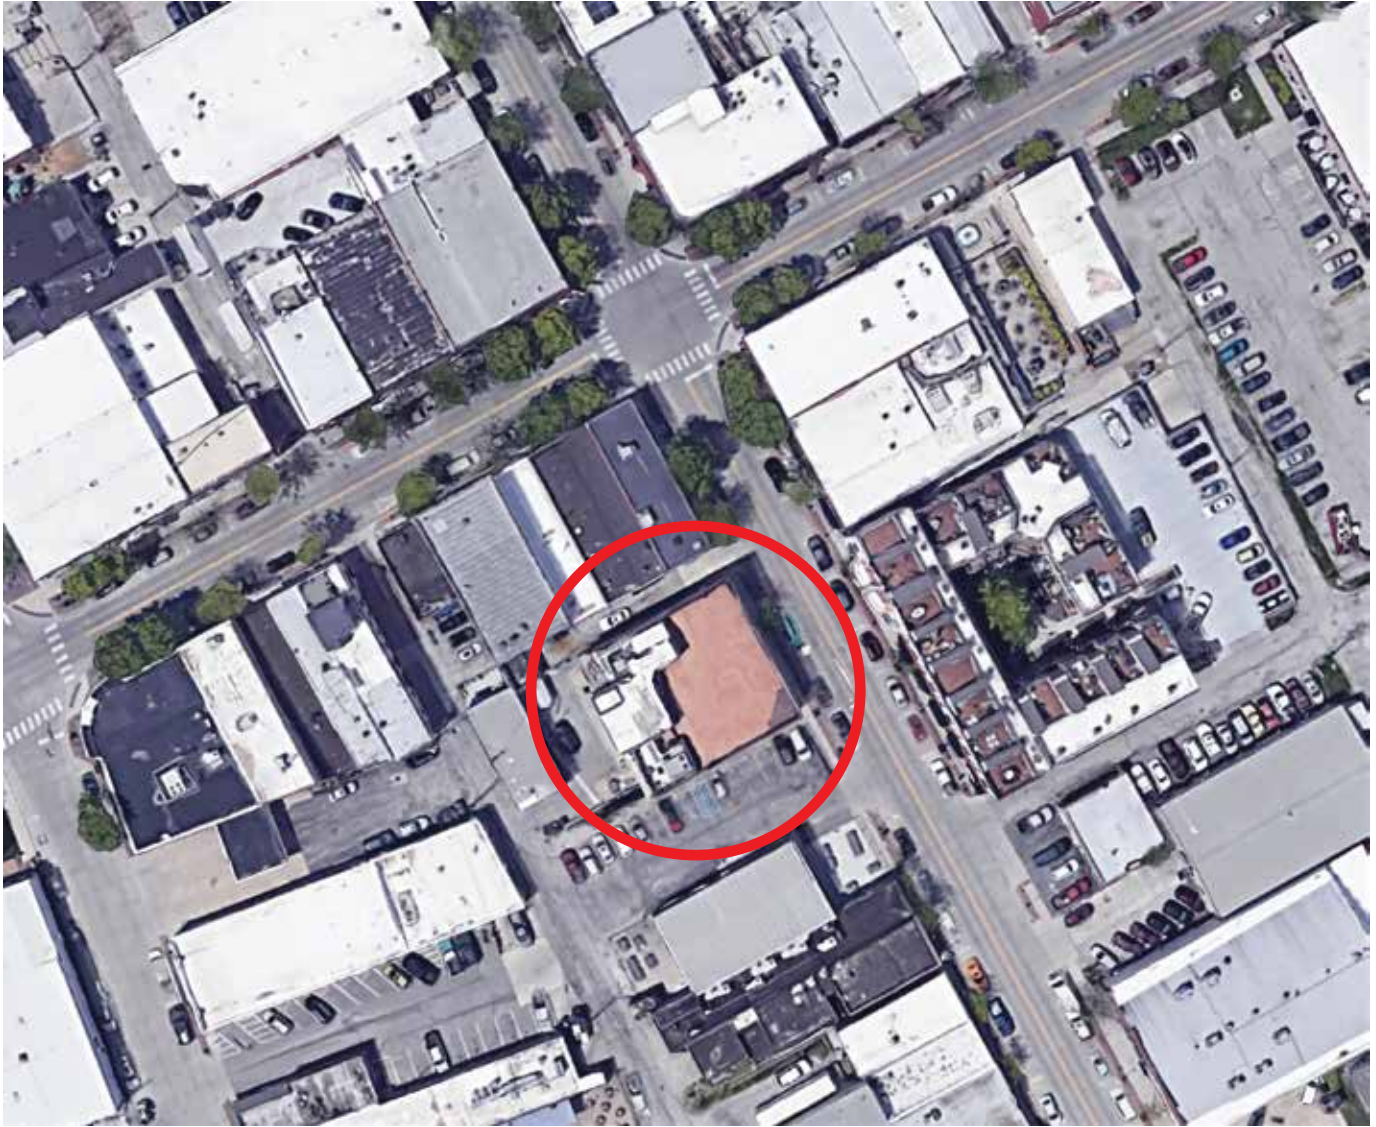

All illustrations, concepts and descriptions are the property of Fossil Forge ©