
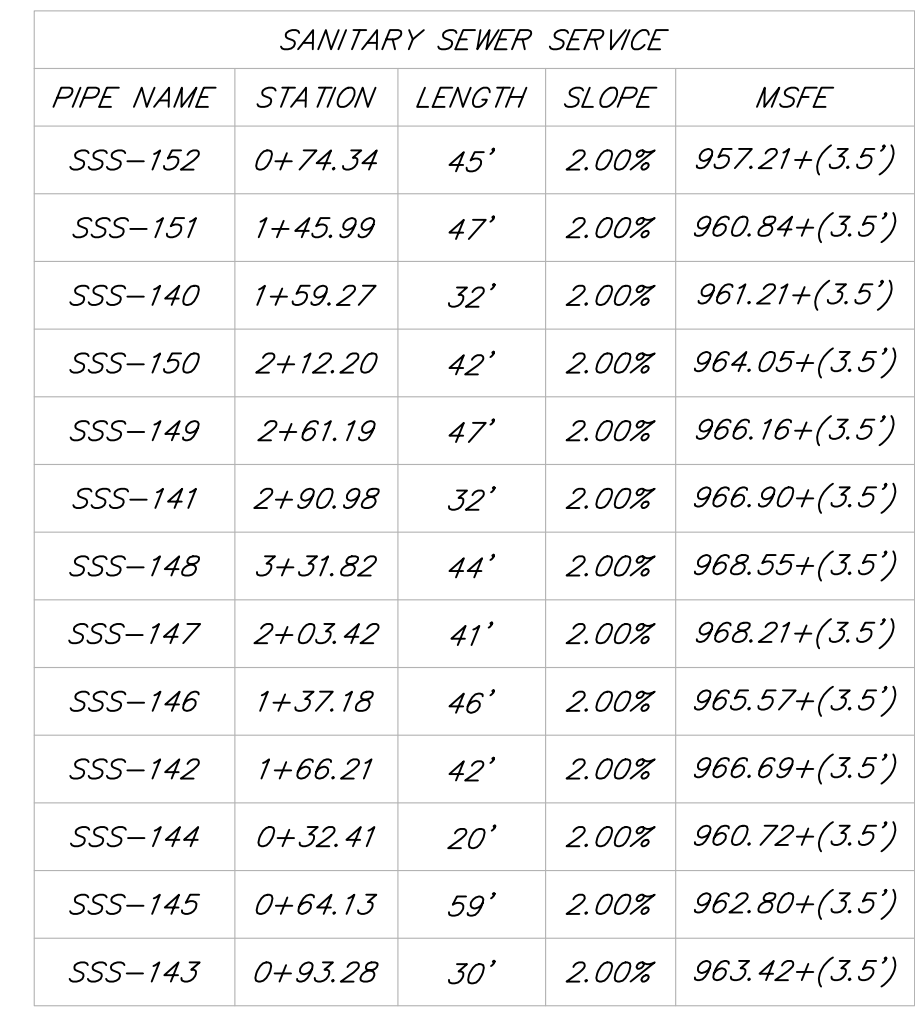


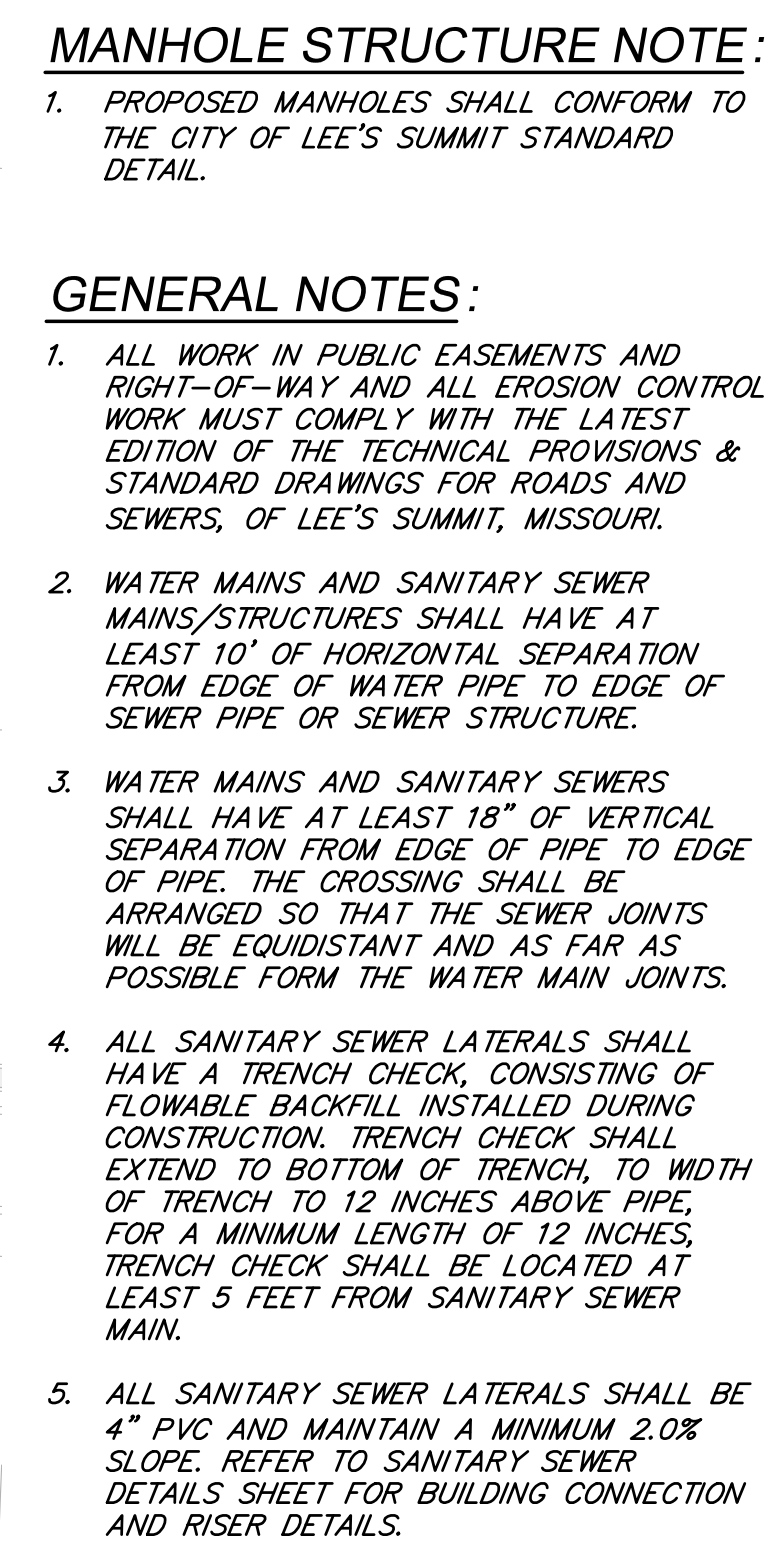


	PROP. STREET &
	PROP. RIGHT-OF-WAY
	PROP. UTILITY EASEMENT
	PROP. BUILDING SETBACK
	PROP. LOT LINE
	PROP. WATER LINE
	PROP. SSWR
	PROP. SSWR SERVICE
	PROP. STREET PAVEMENT
	PROP. LONGVIEW BLVD.
	PROP. SIDEWALK
	PROP. RIPRAP
	EXISTING SIDEWALK

SUMMIT HOMES KC
HIGHLAND MEADOWS - 5TH PLAT

SANITARY SEWER C AND D
PLAN & PROFILE

S10, T47N, R32W

LEE'S SUMMIT, JACKSON COUNTY, MISSOURI

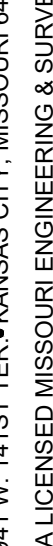

SHEET NUMBER

C103

4
OF
5

© COPYRIGHT ANDERSON ENGINEERING, INC. 2020
000062

REVISONS			DRAWING INFO.		
NO.	DESCRIPTION	BY	DATE	DRAWN BY:	GC
1.	REVISED PER CITY COMMENTS	GC	11/15/21	CHECK BY:	ZM
2.	REVISED PER CITY COMMENTS	GC	2/26/21	LICENSE NO.	PE-2012009232
				DATE:	12/2/2020
				ISSUED FOR:	FOR REVIEW
				JOB NUMBER:	20K010057
				MO COA NO.	000062

ANDERSON
ENGINEERING
EMPLOYEE OWNED

ENGINEERS • SURVEYORS • LABORATORIES • DRILLING
 941 W. 141ST TER • KANSAS CITY, MISSOURI 64116 • PHONE (816) 777-0400
 A LICENSED MISSOURI ENGINEERING & SURVEYING CORPORATION - LC 62