
GA FILE NO. WP 8105	GENERIC	1
GYPSUM WALLBOARD, GYPSUN	SHEATHING, WOOD STUDS	
EXTERIOR SIDE: One layer 48" wide 5/s" type X wood stude 24" o.c. with 13/4" galvanized roo at intermediate stude and top and bottom pla untreated. Exterior cladding to be attached t	fing nails 4" o.c. at vertical joints and 7" o.c. tes. Joints of gypsum sheathing may be left	N. 1
INTERIOR SIDE: One layer 5/s" type X gypsum board, or gypsum veneer base applied parall nails, 17/s" long, 0.0915" shank, 1/4" heads, 7	lel or at right angles to studs with 6d coated	Correction of the second
		Thickne Approx. Fire Tes

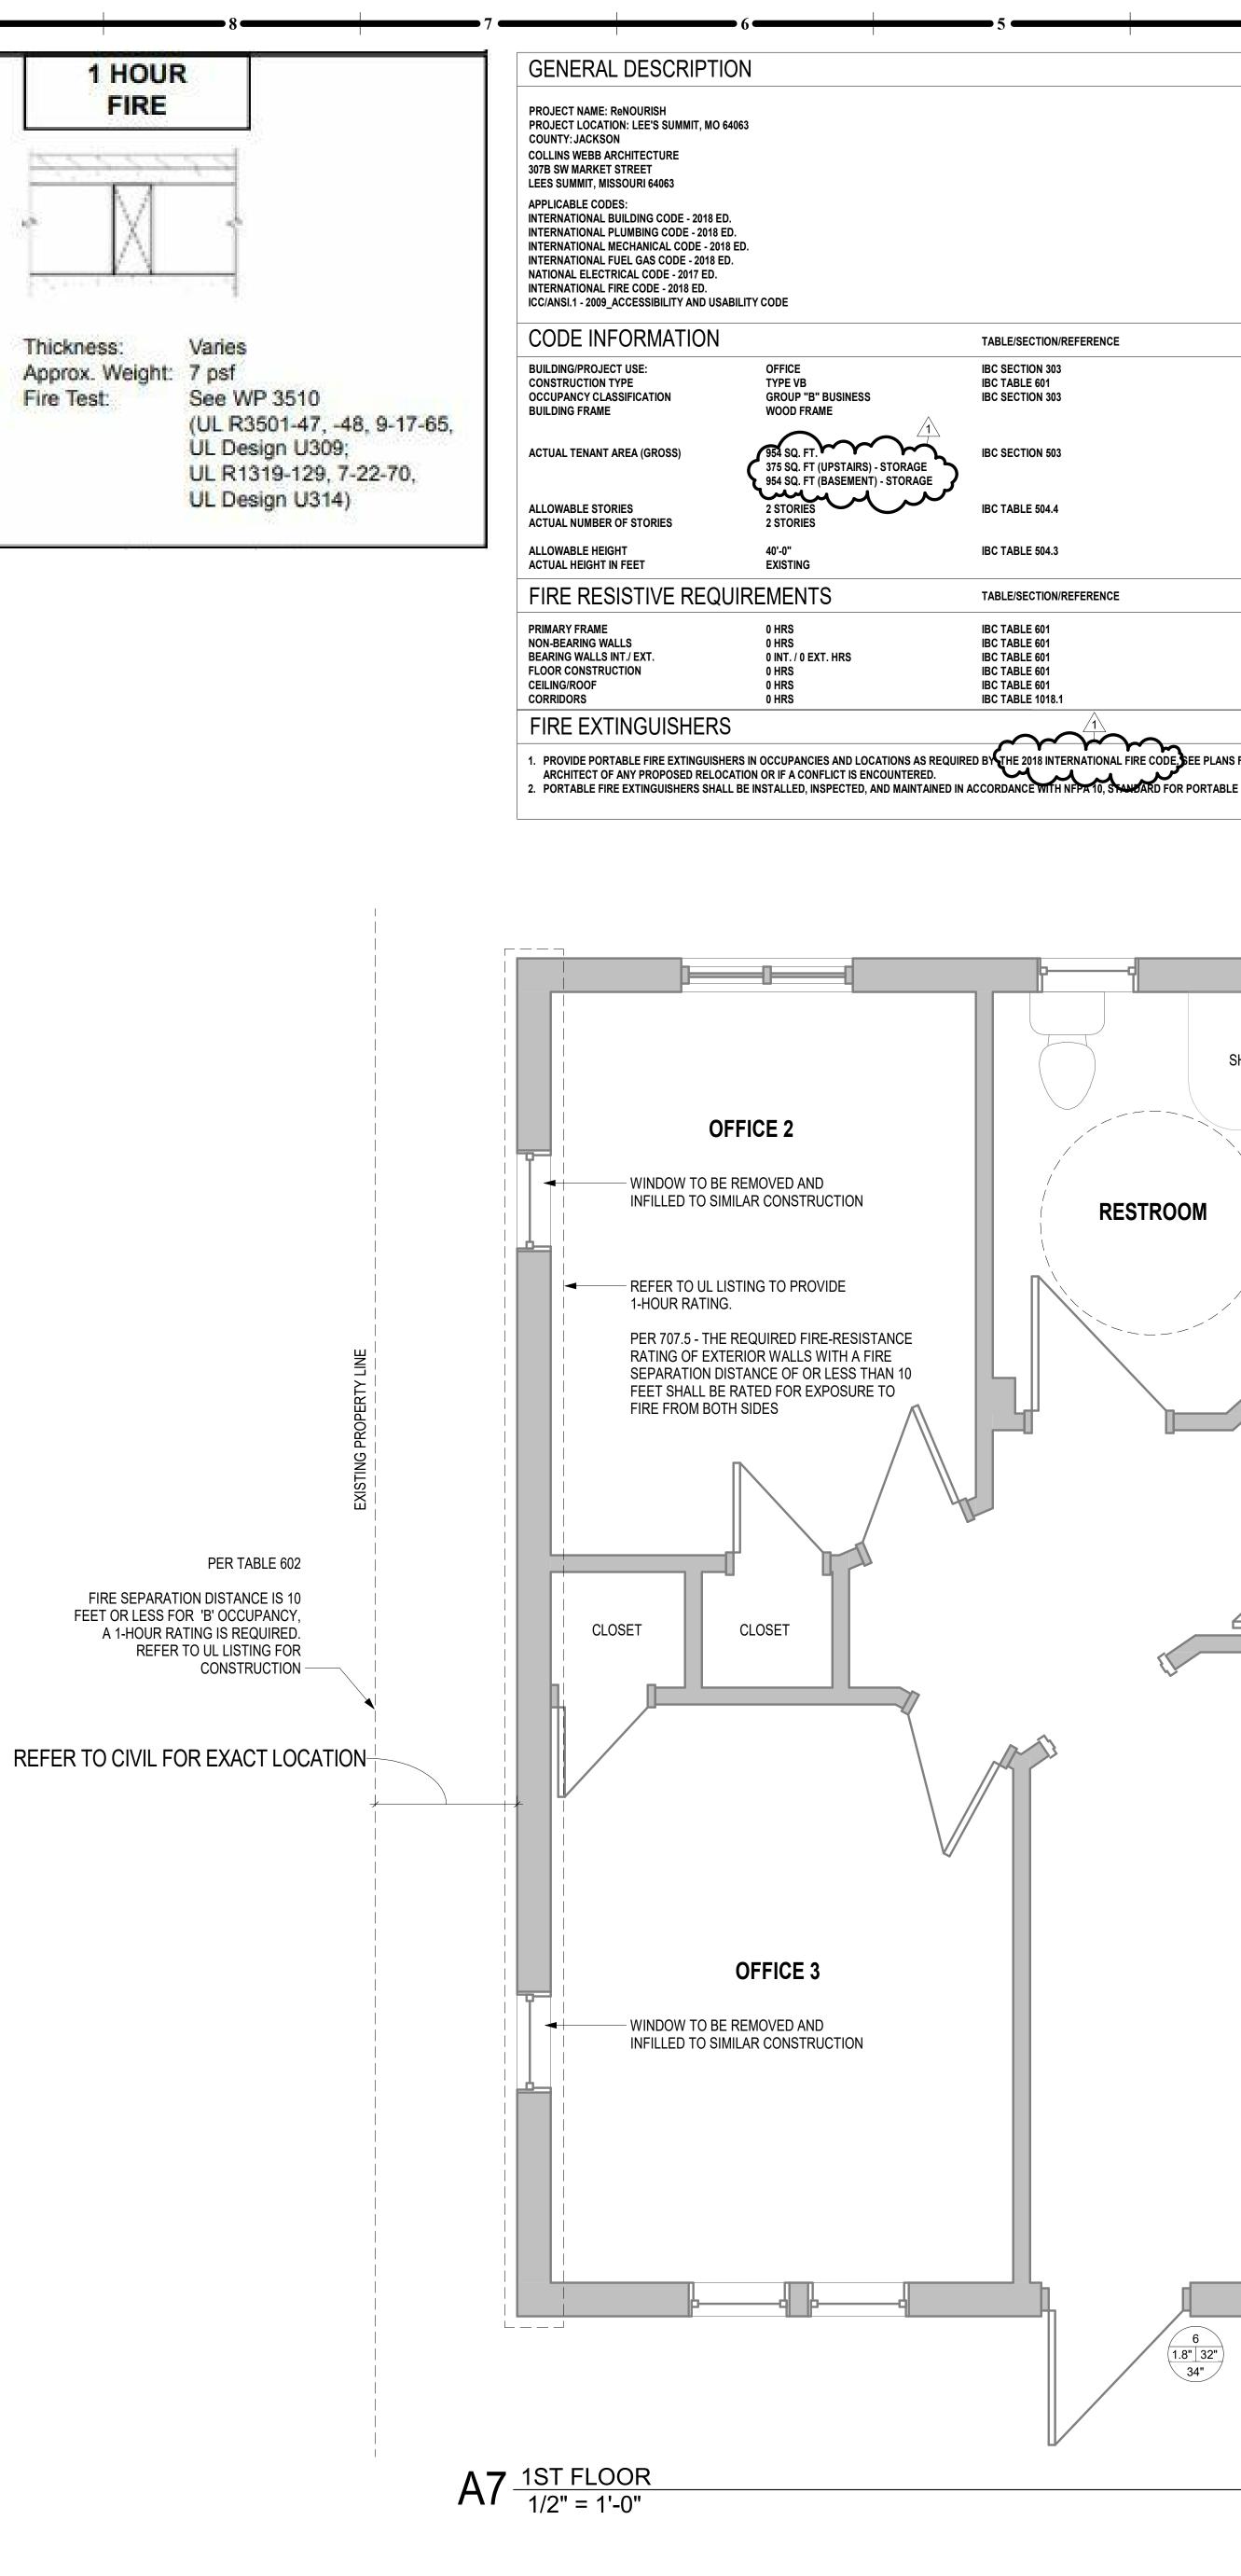

	1	
		FIRE RESISTIVE L
GENERAL EXITING REQUIREMENTS EXIT TRAVEL DISTANCE 200 FEET	IBC SECTION 1017.2	
DEAD END CORRIDOR20 FEETCOMMON PATH OF TRAVEL30' FEET, OR 75' IF OCC. < 50	IBC SECTION 1020.4 IBC SECTION 1029.8 IBC SECTION 1020.2	NUMBER OF OCCUPANTS EXITING EXIT WIDTH K PROVIDED (IN.)
EXIT REQUIREMENTS	TABLE/SECTION/REFERENCE	
A. REQUIRED CAPACITY 1. STAIRS - 0.3" / PERSON	IBC SECTION 1005	CALCULATED EXIT WIDTH REQ'D (IN.)
2. OTHER COMPONENTS - 0.2" / PERSON 3. OTHER COMPONENTS WITHIN THEATER ROOMS - 0.22" / PERSON		EXIT WIDTH
B. MINIMUM NUMBER 1. OCCUPANT LOAD OF 1-500 PERSONS - 2 EXITS PER STORY	IBC SECTION 1006.3.2	FE-1 INDICATES WALL F
2. OCCUPANT LOAD OF 501-1000 PERSONS - 3 EXITS PER STORY 3. OCCUPANT LOAD OF MORE THAN 1000 PERSONS - 4 EXITS PER STORY		LOCATION WITH 7
OCCHRANI LOAD	TABLE/SECTION/REFERENCE	-
OFFICE 6 OCC <u>STORAGE - BASEMENT AND PARTIAL 2ND FLOOR 5 OCC</u> TOTAL OCCUPANT LOAD 11 OCC	IBC TABLE 1004	J
EXITS REQUIRED 2 EXITS EXITS PROVIDED 2 EXITS	IBC TABLE 1006.3.2	
PLUMBING FIXTURE REQUIREMENTS		
B OCC WATER CLOSETS = 1/25 FOR THE FIRST 50 AND 1/50 FOR THE B OCC LAVATORIES = 1/40 FOR THE FIRST 80 AND 1/80 FOR THE		
B OCC DRINKING FOUNTAIN = 1/100		RELEASI
PLUMBING FIXTURES REQUIRED WATER CLOSETS: = 1 REQUIRED LAVATORIES: = 1 REQUIRED		As Noted on P
DRINKING FOUNTAINS: = 1 REQUIRED PLUMBING FIXTURES PROVIDED		H Development Serv Lee's Summi 02/22/
WATER CLOSETS: = 1 PROVIDED LAVATORIES: = 1 PROVIDED DRINKING FOUNTAINS: = BOTTLE WATER PROVIDED		
ANS FOR SUGGESTED LOCATIONS. NOTIFY ABLE FIRE EXTINGUISHERS.		
		Ğ
SHOWER		
		F
BREAK		
FE-1		
		E
	6 1.8" 32"	
	28"	
		+
		U D ■
		+
LOBBY OFFICE 1		
		C
ADD 2X4 DEMISING WALL		
8' - 10"		$\mathbf{+}$
		∎ B ∎
		+
		l

