


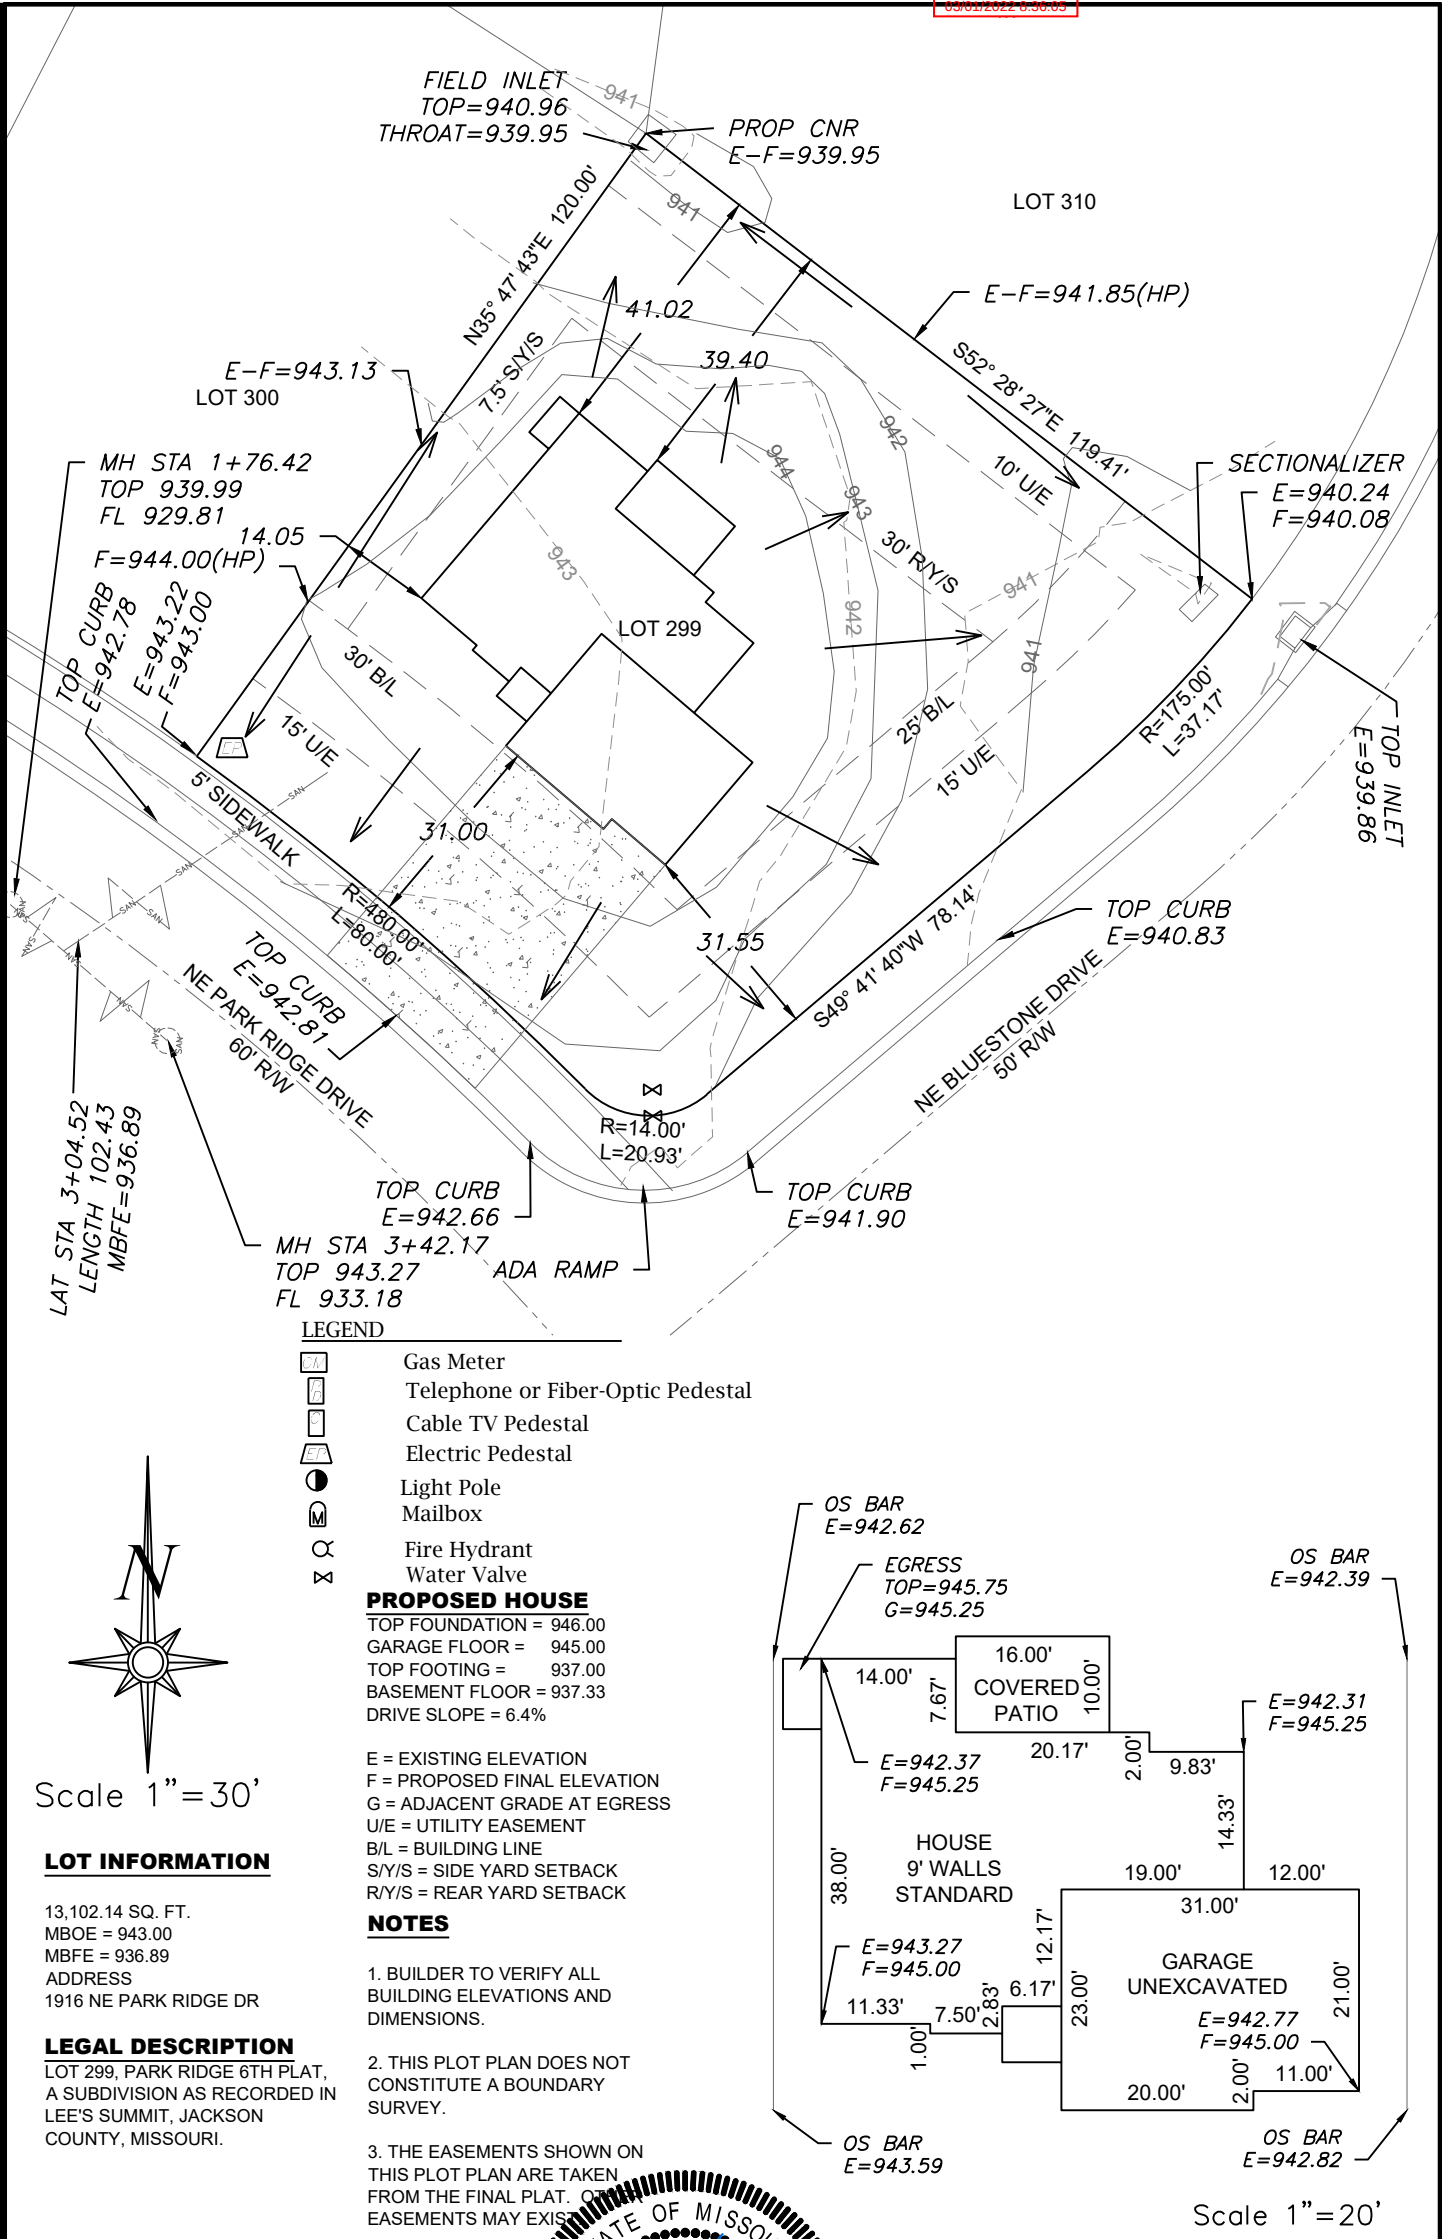

E

ENGINEERING SOLUTIONS

ENGINEERING & SURVEYING

50 SE 30TH STREET
LEE'S SUMMIT, MO 64082
P:(816) 623-9888 F:(816)623-9849
WWW.ENGINEERINGSOLUTIONKCC.COM

STATE OF MISSOURI

MATTHEW J. SCHLICK

NUMBER PE-2006019708

2/25/2022

PROFESSIONAL ENGINEER

PLOT PLAN - LOT 299

PARK RIDGE 6TH PLAT
LEE'S SUMMIT, JACKSON COUNTY, MISSOURI

CAPITAL CONSTRUCTION SERVICES
2642 NE HAGAN ROAD
LEE'S SUMMIT, MO 64064

PROJECT NO. 1	FILE NAME LOT 299, PARK RIDGE	DATE 2/9/22	SHEET 1	OF 1
------------------	----------------------------------	----------------	------------	---------

Rev:

THIS DRAWING IS NOT VALID UNLESS THE SIGNATURE, DATE AND SEAL OF THE ENGINEER WHO SUPERVISED THE PREPARATION OF THIS DRAWING HAS BEEN AFFIXED HERETO.