



ATMC - Micro

Chipman Road
MO8-306

Issue for CD Review
Issue for Execution

02/07/2022
02/09/2022

1801 NW Chipman Road
Lees Summit, MO 64081

Client Representative

Jones Lang LaSalle
Attn: Kim Havnes
Tel: 312.343.9488
email: Kim.Havnes@am.jll.com

Architect

NELSON
Nelco Architecture, Inc.

Nelco Architecture, Inc.
Attn: Jack Austin
Tel: 312.578.5348
email: jaustin@nelsonwww.com


General Contractor

Mid America Contracting, Inc.
107 N Main Street
Columbia, IL 62236
Attn: Tyler Crawford
Tel: 618.589.2770
email: tlc@midamericacontracting.com

THESE DRAWINGS DO NOT REFLECT THE
GUIDELINES SET FORTH BY THE WORLD HEALTH
ORGANIZATION AND CENTER FOR DISEASE
CONTROL OR OTHER GOVERNMENTAL AGENCY
GUIDELINES RELATED TO COVID-19

PLM Project Number: 02807P3E0786
NELSON Project Number: 21.0003935.000

Plot Date: 2/19/2022 12:49:49 PM Filename: U:\proj\bank of America\MO21.0003935.000-BdA- Lees Summit Micro ATM\CAD\DRAWINGS\A-13_CD\A08.11.dwg User: Rosa L. Soto Device: AutoCAD PDF (General Documentation).pc3 PenTable: Bdc.CTB

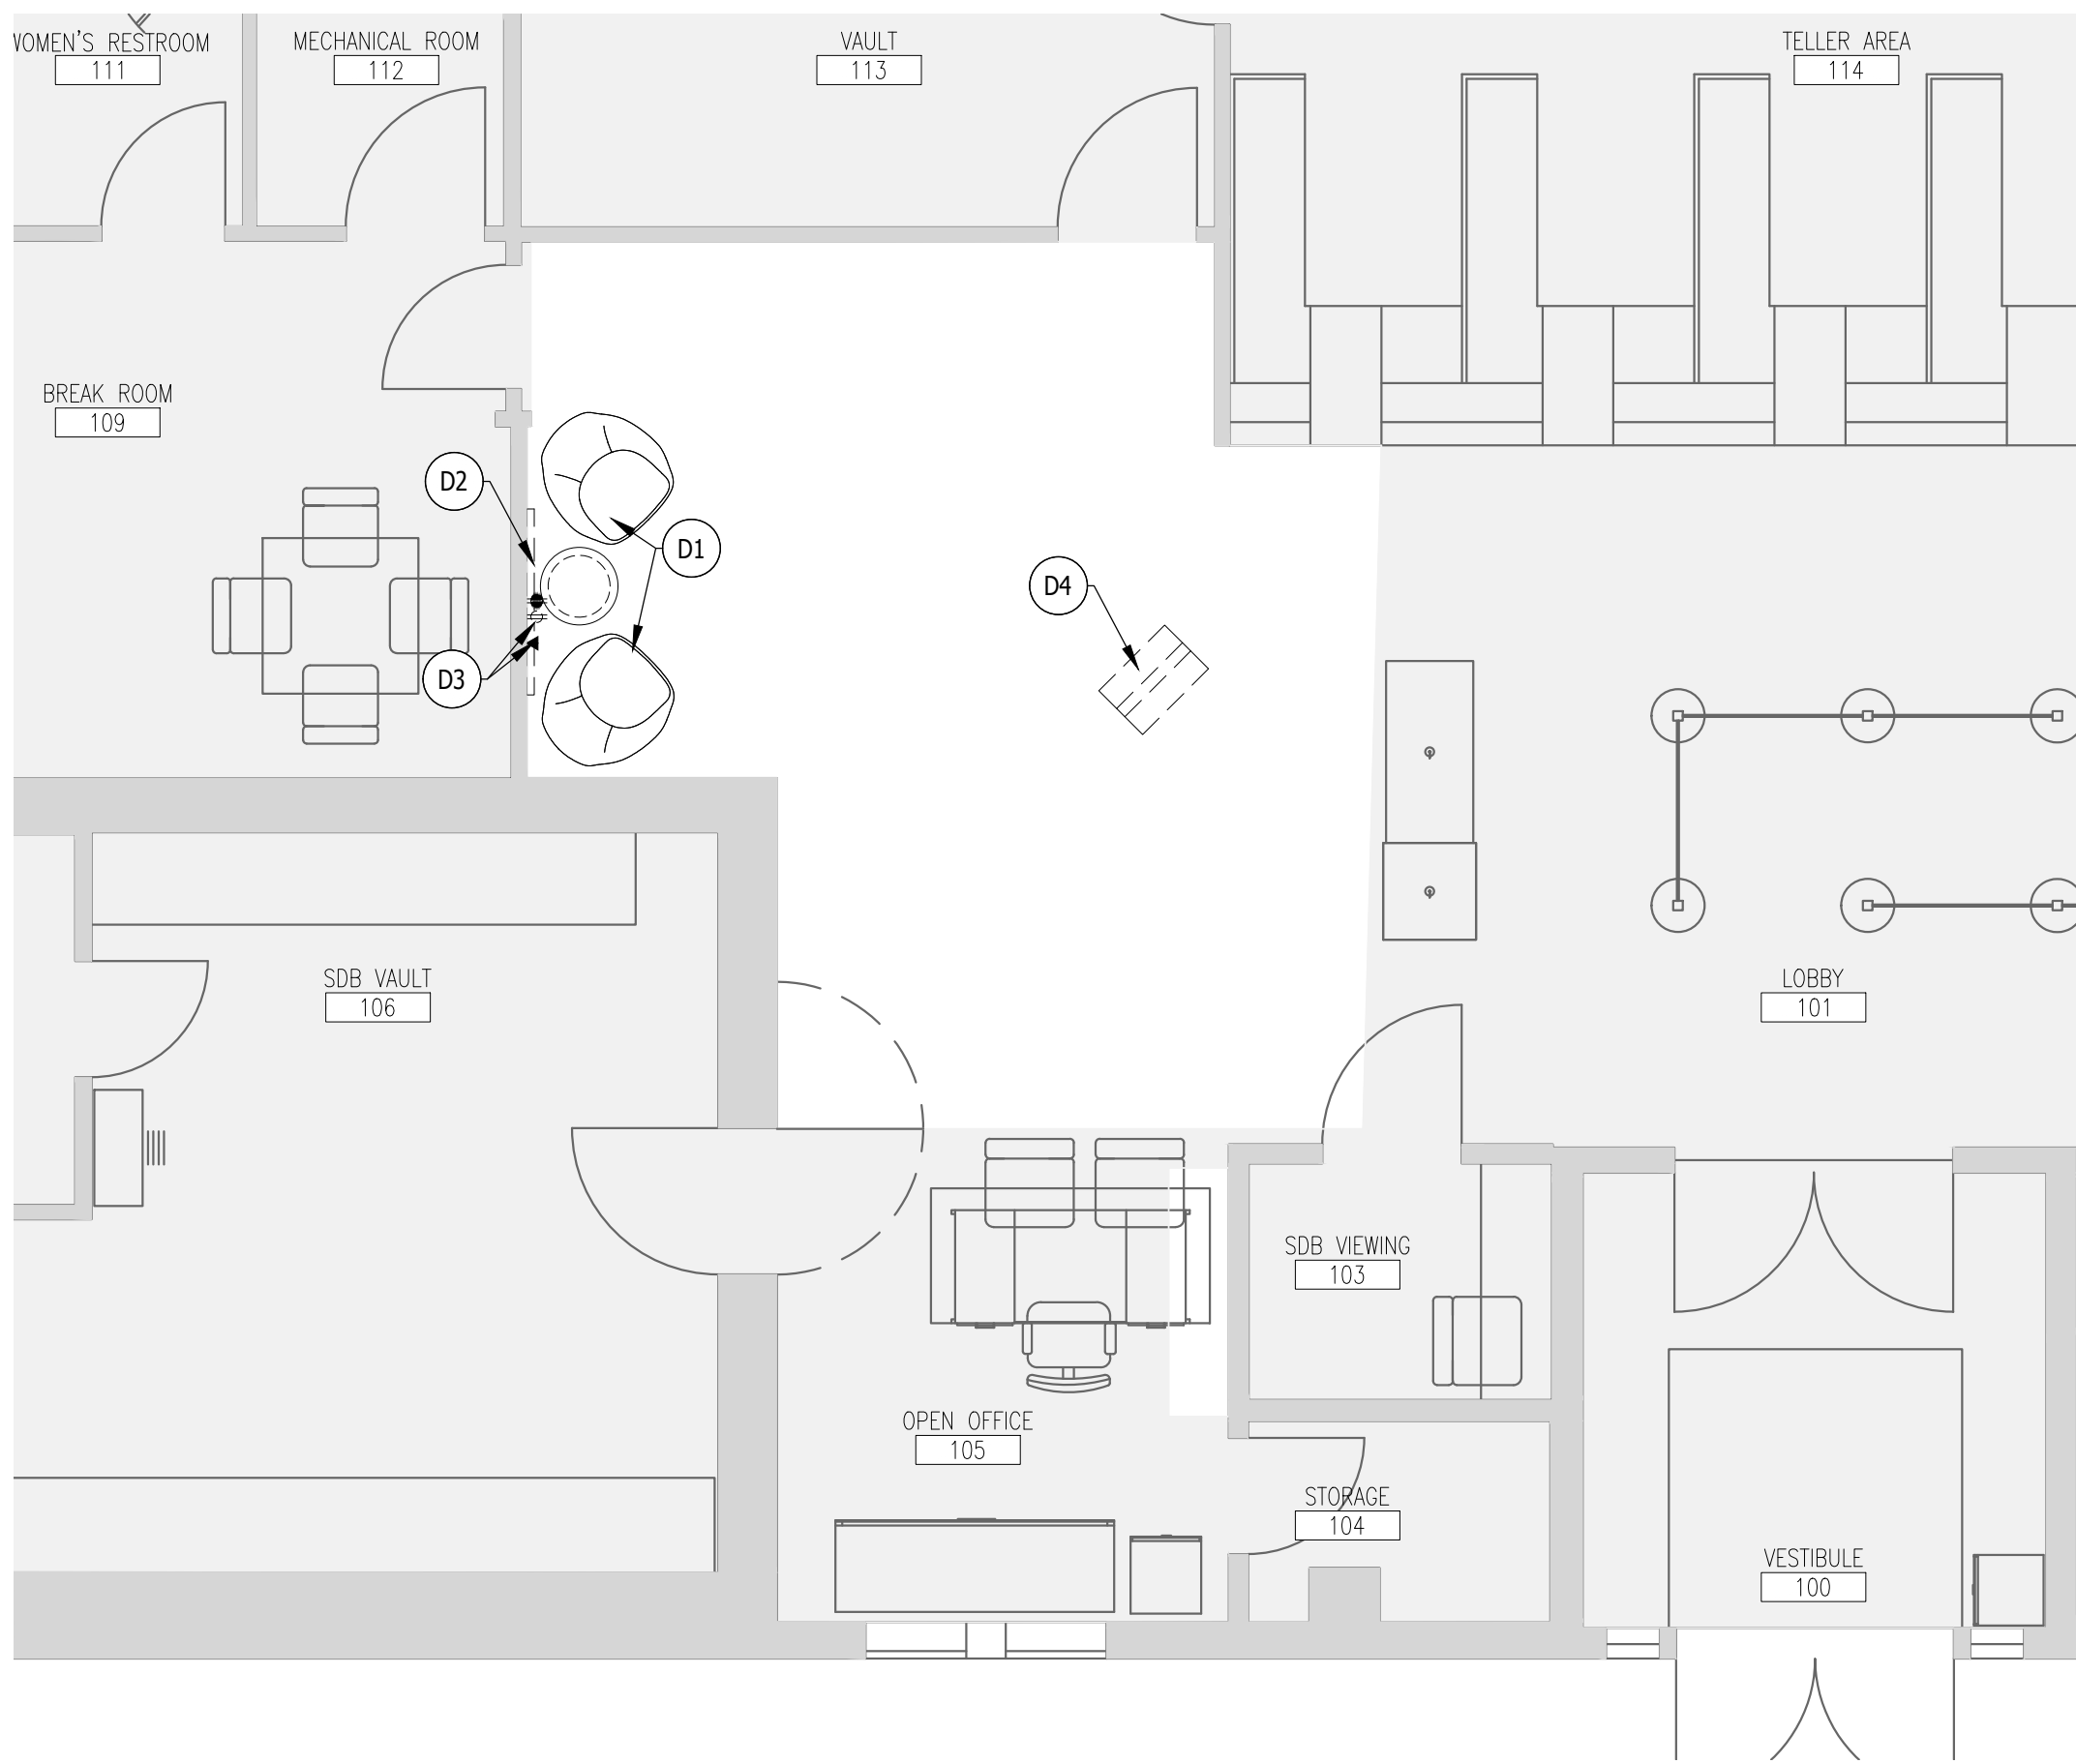

1
A08.11
DEMOLITION PLAN
SCALE: 1/4" = 1'-0"


DEMOLITION PLAN NOTES:

- PROTECT AREAS OF BANK NOT IN SCOPE OF WORK DURING DEMOLITION AND CONSTRUCTION. ERECT BARRIERS AS NECESSARY TO PROTECT OTHER AREAS FROM DUST AND DEBRIS. COMPLY WITH APPLICABLE LOCAL, STATE AND FEDERAL CODES IN REGARDS TO PERSONAL AND PROPERTY SAFETY DURING DEMOLITION AND CONSTRUCTION.
- ANY OTHER AREAS DAMAGED DURING DEMOLITION AND CONSTRUCTION SHALL BE REPAIRED TO ORIGINAL CONDITION.
- REMOVE ALL TOOLS AND EQUIPMENT AND LEAVE JOB SITE CLEAN AT THE END OF EACH DAY. DISPOSE OF ALL DEBRIS PROPERLY.

DEMOLITION PLAN KEYNOTES: (DK)

- EXISTING FURNITURE TO BE RELOCATED.
- EXISTING WALL MERCHANDISING TO BE REMOVED. SALVAGE FOR MERCHANDISING VENDOR TO REINSTALL OR DISPOSE.
- EXISTING POWER/DATA TO BE REUSED/RELOCATED TO THE BEST EXTENT POSSIBLE FOR NEW WORK.
- EXISTING FLOOR MERCHANDISING TO BE RELOCATED. SALVAGE FOR MERCHANDISING VENDOR TO REINSTALL OR DISPOSE.

DEMOLITION PLAN LEGEND:

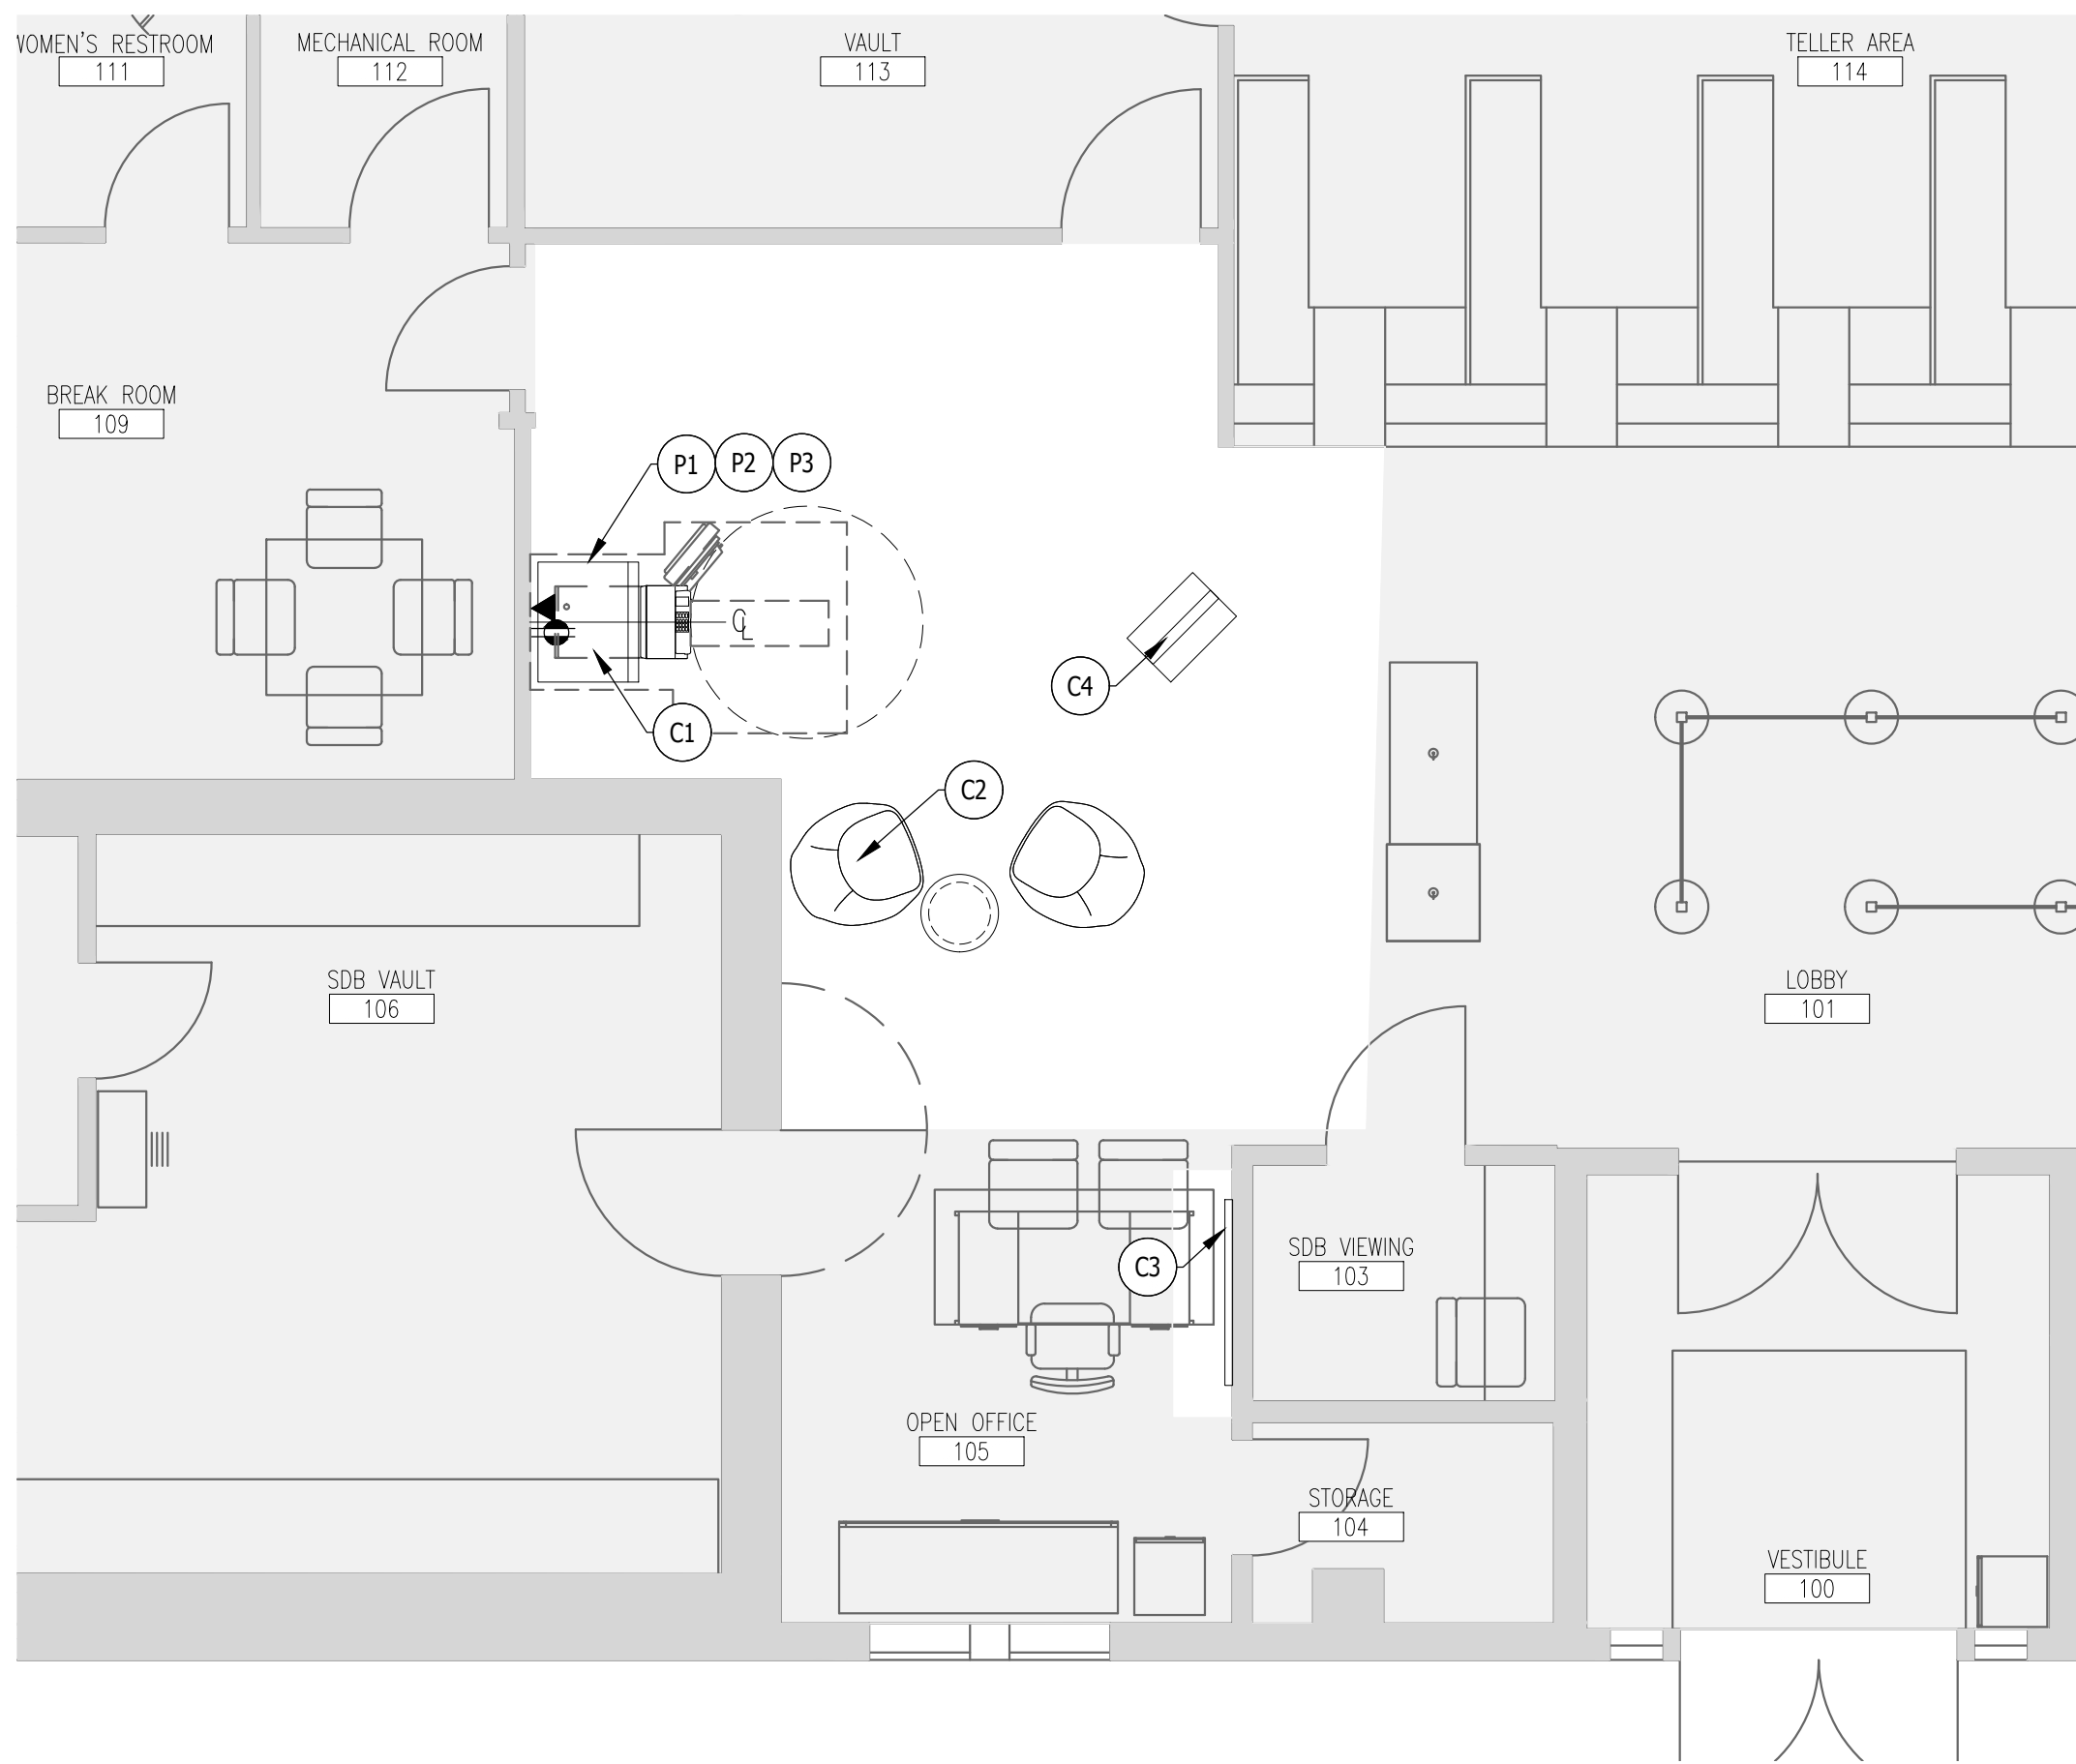

2
A08.11
CONSTRUCTION/ POWER AND COMM. PLAN
SCALE: 1/4" = 1'-0"


CONSTRUCTION PLAN NOTES:

- DIMENSIONS PROVIDED ARE SHOWN FROM FACE OF GYP TO FACE OF GYP UNLESS OTHERWISE NOTED.

CONSTRUCTION KEY NOTES: (CK)

- INSTALL LOBBY ATM WITH KIOSK PER MANUFACTURERS SPECIFICATIONS. ATM TO MEET ALL LOCAL ACCESSIBILITY CODES. SEE SHEET A08.12. INFORMATION INCLUDING MODEL NUMBERS NOTED IN THE ATM EQUIPMENT ORDERING FORM.
- RELOCATED FURNITURE. FINAL LOCATION TO BE APPROVED BY STORE DESIGN.
- RELOCATED WALL MERCHANDISING. FINAL LOCATION TO BE APPROVED BY STORE DESIGN.
- RELOCATED FLOOR MERCHANDISING. FINAL LOCATION TO BE APPROVED BY STORE DESIGN.

CONSTRUCTION PLAN LEGEND:

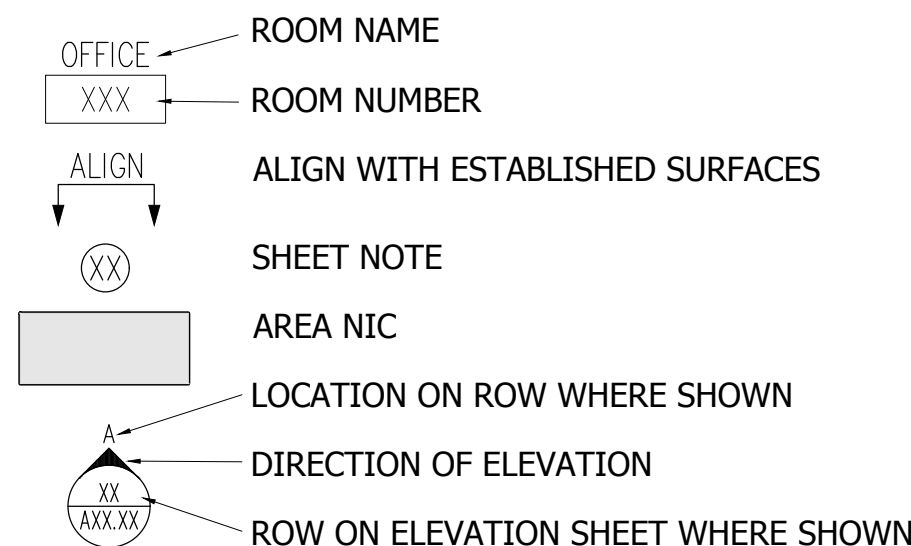


POWER & COMM. PLAN NOTES:

- VERIFY EQUIPMENT SPECIFICATIONS, POWER AND INSTALLATION REQUIREMENTS WITH MANUFACTURER TO ENSURE PROPER FIT AND FUNCTION.
- WALL MOUNTED OUTLET/J-BOX TO BE AT 15" AT BOTTOM A.F.F. U.N.O. VERIFY MOUNTING REQUIREMENTS OF ELECTRICAL, TELEPHONE AND OTHER EQUIPMENT.
- PROVIDE ONE-PIECE TYPE GANG BOX INCLUDING COVER PLATE, UNLESS OTHERWISE NOTED.
- IDENTIFY DEDICATED OR ISOLATED GROUND ELECTRICAL OUTLETS WITH A RED DOT.
- COORDINATE INSTALLATION OF TELECOMMUNICATIONS, DATA AND SECURITY SYSTEMS WITH VENDOR DRAWINGS.
- INDICATED DIMENSIONS ARE TO THE CENTER LINE OF OUTLET OR SWITCH, OR CLUSTER OF OUTLETS, OR SWITCHES, UNLESS OTHERWISE NOTED.
- CORPORATE WORKPLACE PROJECT MANAGER IS RESPONSIBLE FOR DOWNLOADING A COPY OF THE VENDOR SPECIFIC ATM INSTALLATION CUT SHEETS AND PROVIDING COPIES OF THESE CUT SHEET TO THE GC. GENERAL CONTRACTOR IS RESPONSIBLE FOR ENSURING THAT THEIR ELECTRICAL SUBCONTRACTOR IS PROVIDED A COPY OF THESE SAME INSTALLATION CUT SHEETS.

POWER & COMM. PLAN KEY NOTES: (PK)

- PROVIDE AND INSTALL LEGRAND EVOLUTION EFSB4 RECESSED BOX FOR POWER/COMM AT LOCATION SHOWN. CONCEAL ALL FEEDS INTO BOX. NOTIFY ARCHITECT PRIOR TO ORDERING MATERIALS IF BOX CANNOT BE RECESSED.
- REFER TO ATM VENDOR CUTSHEETS ON SHEET A08.12 FOR BANK OF AMERICA RETAIL DESIGN STANDARD CONSTRUCTION DETAILS AND SPECIFIC ATM DEVICE RELATED ELECTRICAL EQUIPMENT.
- PROVIDE TWO 20A 120V CIRCUITS W/ ISOLATED GROUND, DATA PORT(BY VENDOR) IN CONDUIT CONCEALED IN WALL. PATCH AND PAINT TO MATCH AS REQUIRED. NOTIFY ARCHITECT PRIOR TO PROCEEDING IF CONDUIT CANNOT BE CONCEALED.
- PROVIDE BLANK PLATES AT EXISTING ABANDONED ELECTRICAL AND DATA BOXES.

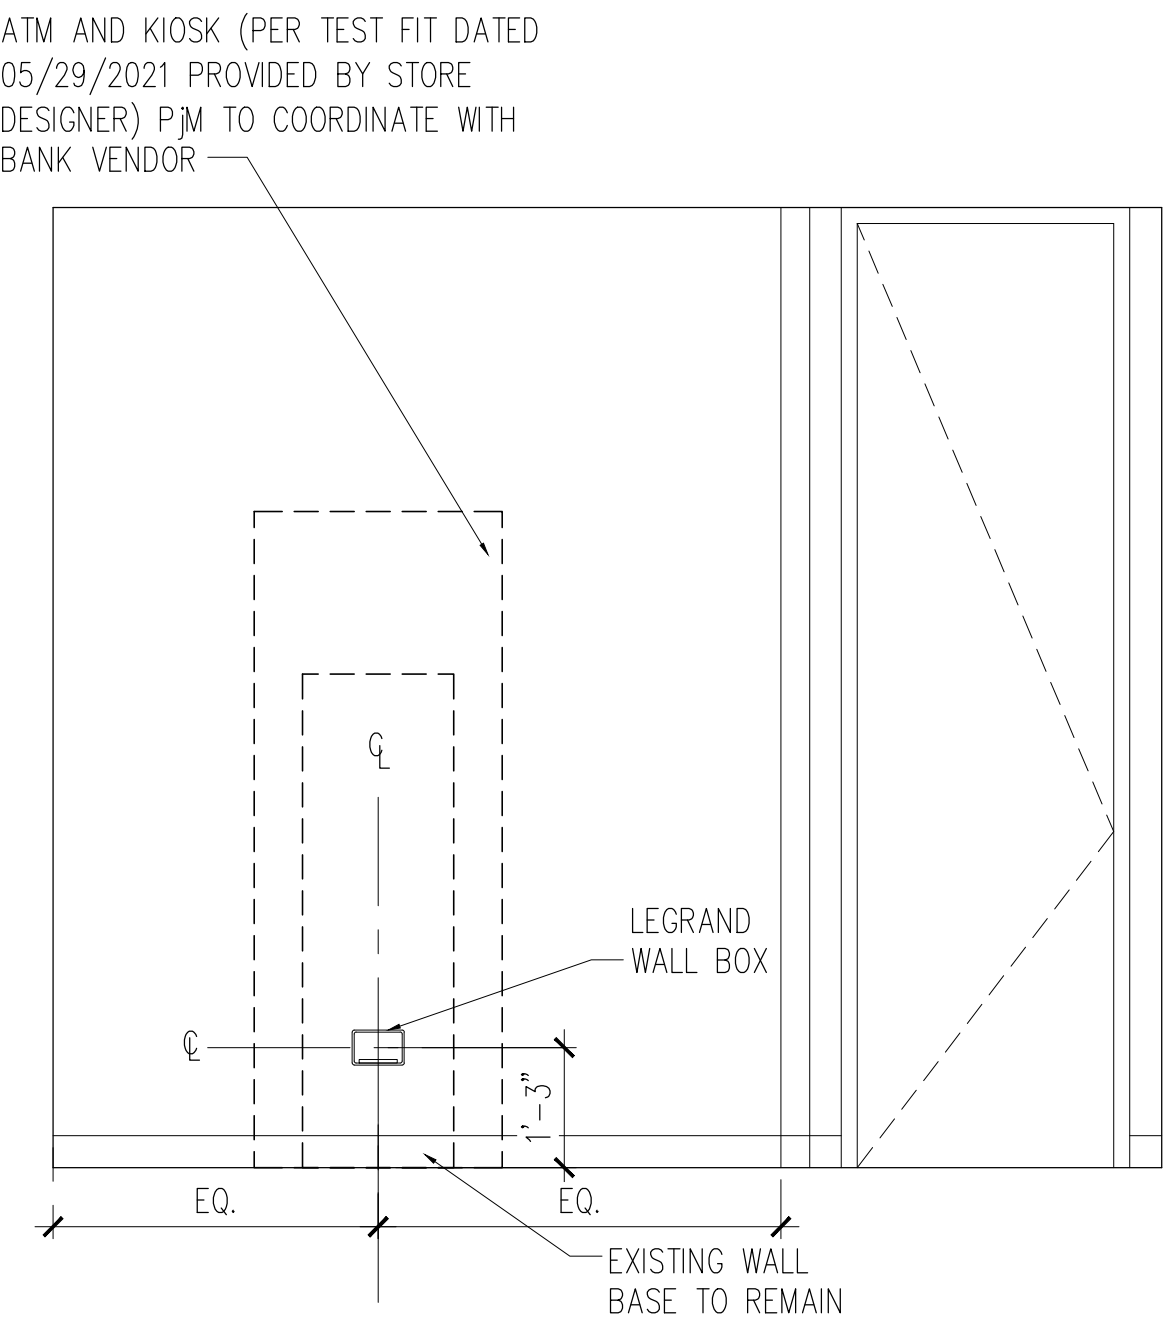

3
A08.11
ATM ELEVATION
SCALE: 1/2" = 1'-0"

POWER & COMM. PLAN LEGEND:

