




3' Landscaping by others

Scale: 1/4"=1'



Existing

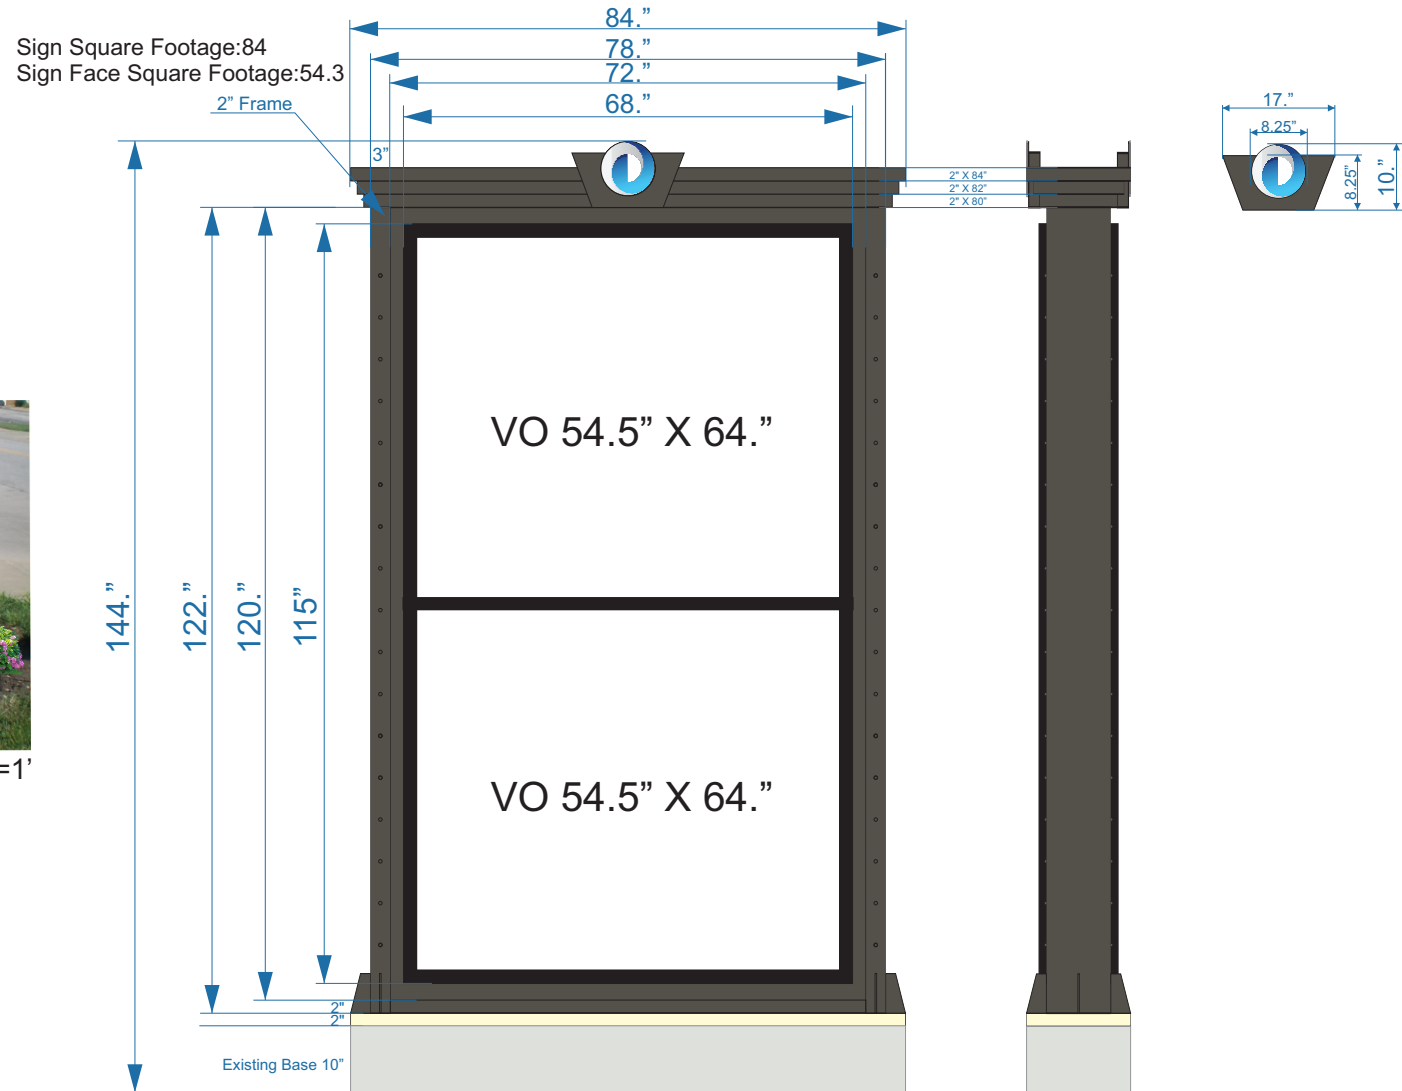

ILLUMINATED D/S MULTI-TENANT MONUMENT SIGN (EXTERIOR)

**ELECTRICAL POWER (BY OTHERS)
TO BE RUN WITHIN 3 FT.
OF SIGN INSTALL LOCATION
BEFORE INSTALL CAN BEGIN.**

- Qty: (1) One Total Double-sided Illuminated Monument sign.
- Welded Aluminum framework, with painted Alum. skins.
- Tenant Panels removable for Name changes.
- Main Tenant Cabinet painted BLACK.
- Illumination via Internally-mounted WHITE LED's, (Tenant Panels/ Logo are illuminated).
- Circular Logo: WHITE Acrylic Face w/ colored Vinyl, BLACK Trimcap, BLACK Returns.
- Wedge-shaped Decorative gussets: 1/2 Acrylic, painted SW 7048 Urban Bronze.
- Side columns/ Tiered Topper painted SW 7048 Urban Bronze.
- Keystone-shaped Aluminum box painted SW 7048 Urban Bronze.
- Decorative Buttons: 1" Dia. Plastic, painted SW 7048 Urban Bronze.
- Brick/Mortar Joints/Capstone: Painted SW 7063 Nebulous White.

Drawing Prepared by:



Location:

Streets of West Pryor
Lot 9
Lee's Summit, MO
Filename:

Project #:

Loc #

Drawing Prepared by:



Streets of West Pryor_New Monument_ Highway 50_03

Rev #:	Req #:	Date	Req by:	Drawn by:	Revision Description:	Drawings are the exclusive property of Midwest Sign Company
Original		11/3/21	JY	RH		
Rev 01	2/8/22	JY	RH		Changed size of caps. Changed logo to new logo.	
Rev 02	2/10/22	JY	RH		Changed color of sign and base	
Rev 03	3/8/22	JY	RH		Reduced sign to fit existing base	
						Approved By: _____ Date: _____