




3' Landscaping by others



Scale: 1/4"=1'



Existing

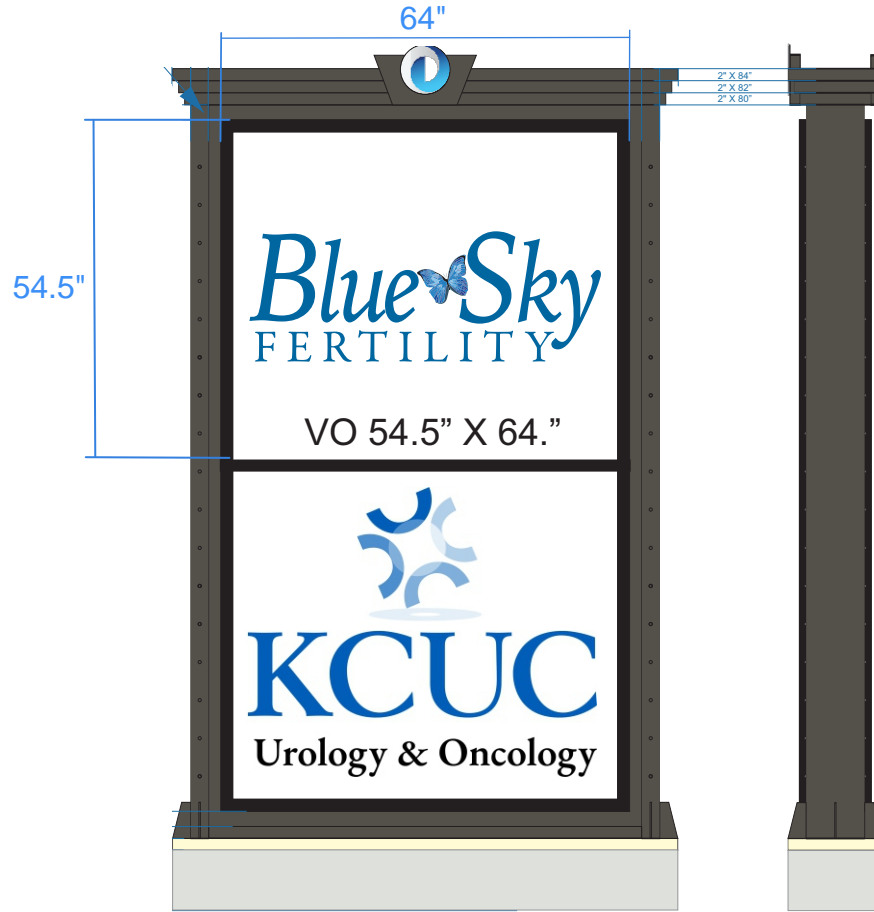

Vinyl Placement Option A

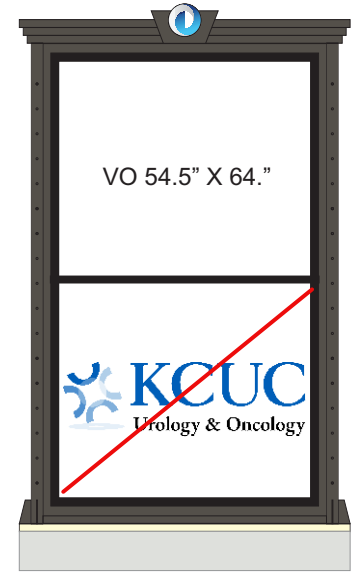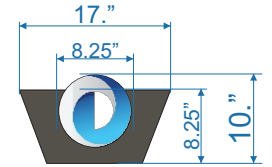

Vinyl Placement Option B

## Tenant Panels for Illuminated Monument Sign (Exterior)

Drawing Prepared by:



Location:

451 NW Murray Rd.

Project #:

Loc #

Filename:

Drawing Prepared for:



Rev #:	Req #:	Date	Req by:	Drawn by:	Revision Description:	Drawings are the exclusive property of Midwest Sign Company
Original		11/3/21	JY	RH		
Rev 01	2/8/22	JY	RH		Changed size of caps. Changed logo to new logo.	
Rev 02	2/10/22	JY	RH		Changed color of sign and base	
Rev 03	3/8/22	JY	RH		Reduced sign to fit existing base	
					Approved By:	Date: