


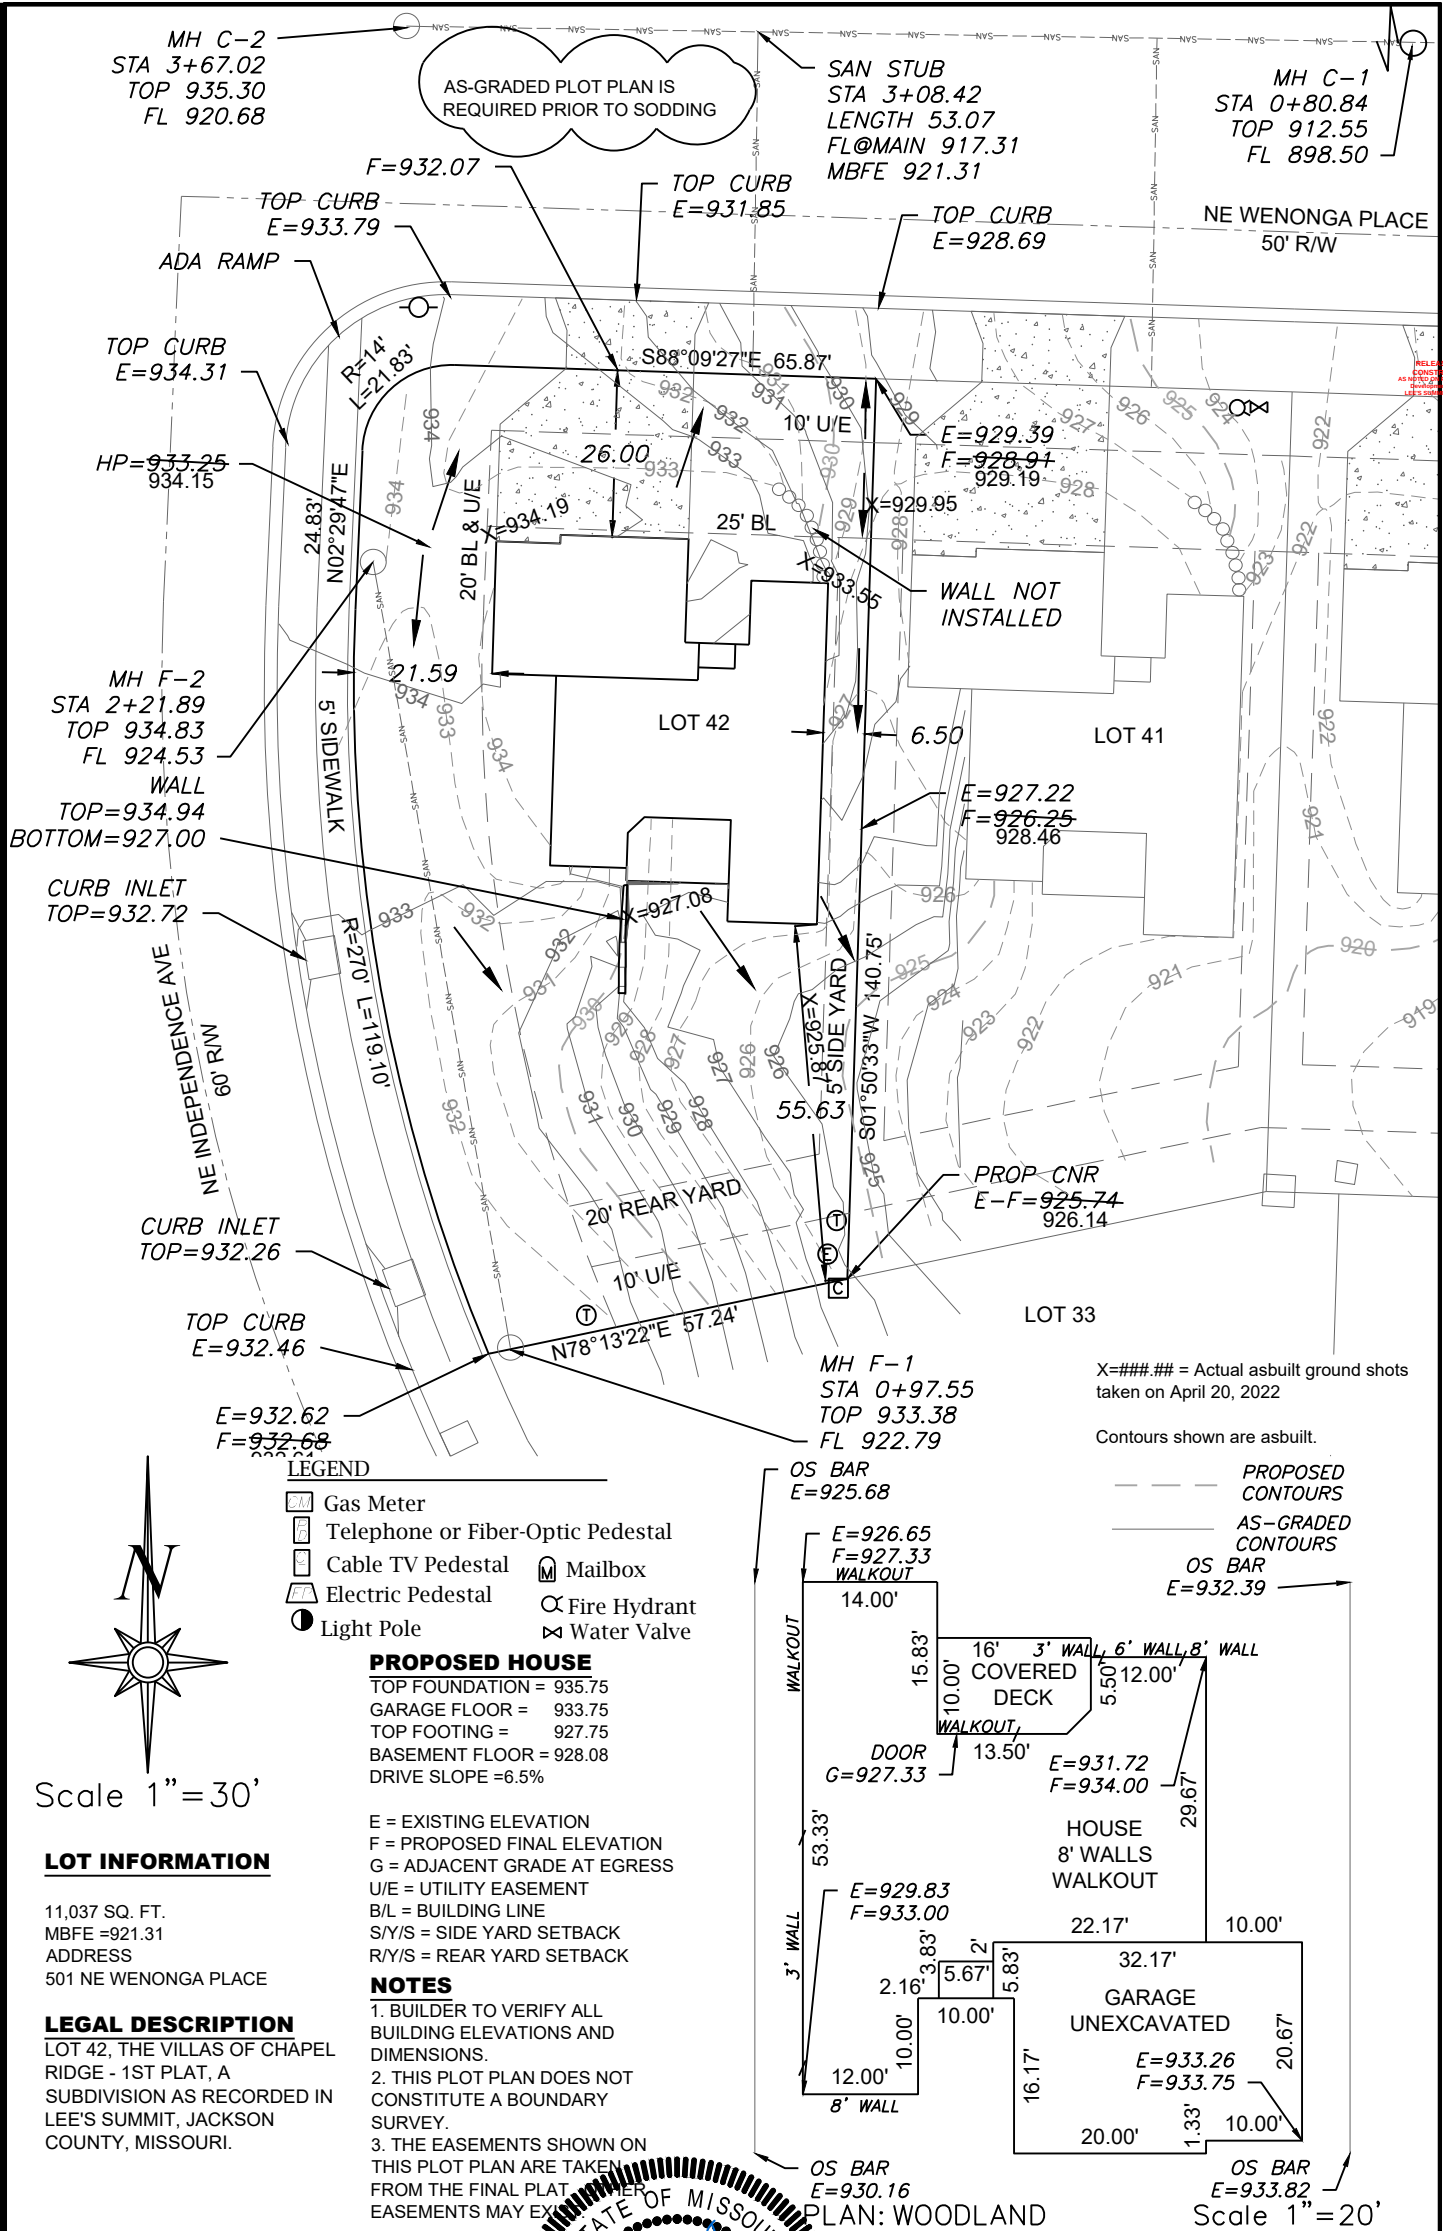

ENGINEERING & SURVEYING SOLUTIONS

50 SE 30TH STREET
LEE'S SUMMIT, MO 64082
P:(816) 623-9888 F:(816) 623-9849
WWW.ENGINEERINGSSOLUTIONSKC.COM

THIS DRAWING IS NOT VALID UNLESS THE SIGNATURE, DATE AND SEAL OF THE ENGINEER WHO SUPERVISED THE PREPARATION OF THIS DRAWING HAS BEEN AFFIXED HERETO.

STATE OF MISSOURI
MATTHEW J. SCHLICHT
PROFESSIONAL ENGINEER
PE-2006019708
4/25/2022

AS-GRADED PLOT PLAN - LOT 42

THE VILLAS OF CHAPEL RIDGE - 1ST PLAT
LEE'S SUMMIT, JACKSON COUNTY, MISSOURI

CLASSIC DESIGN HOMES LLC
909 SE SCARLET CT
BLUE SPRINGS, MO 64014

PROJECT NO.	FILE NAME	DATE	SHEET	OF
1	LOT 40, 41 & 42, VILLAS OF CHAPEL RIDGE	7/16/2021	1	1

Rev: