



CONSTRUCTION ENGINEERING:
• EASEMENTS TO BE STAKED BY DEVELOPER BEFORE CONSTRUCTION BEGINS.

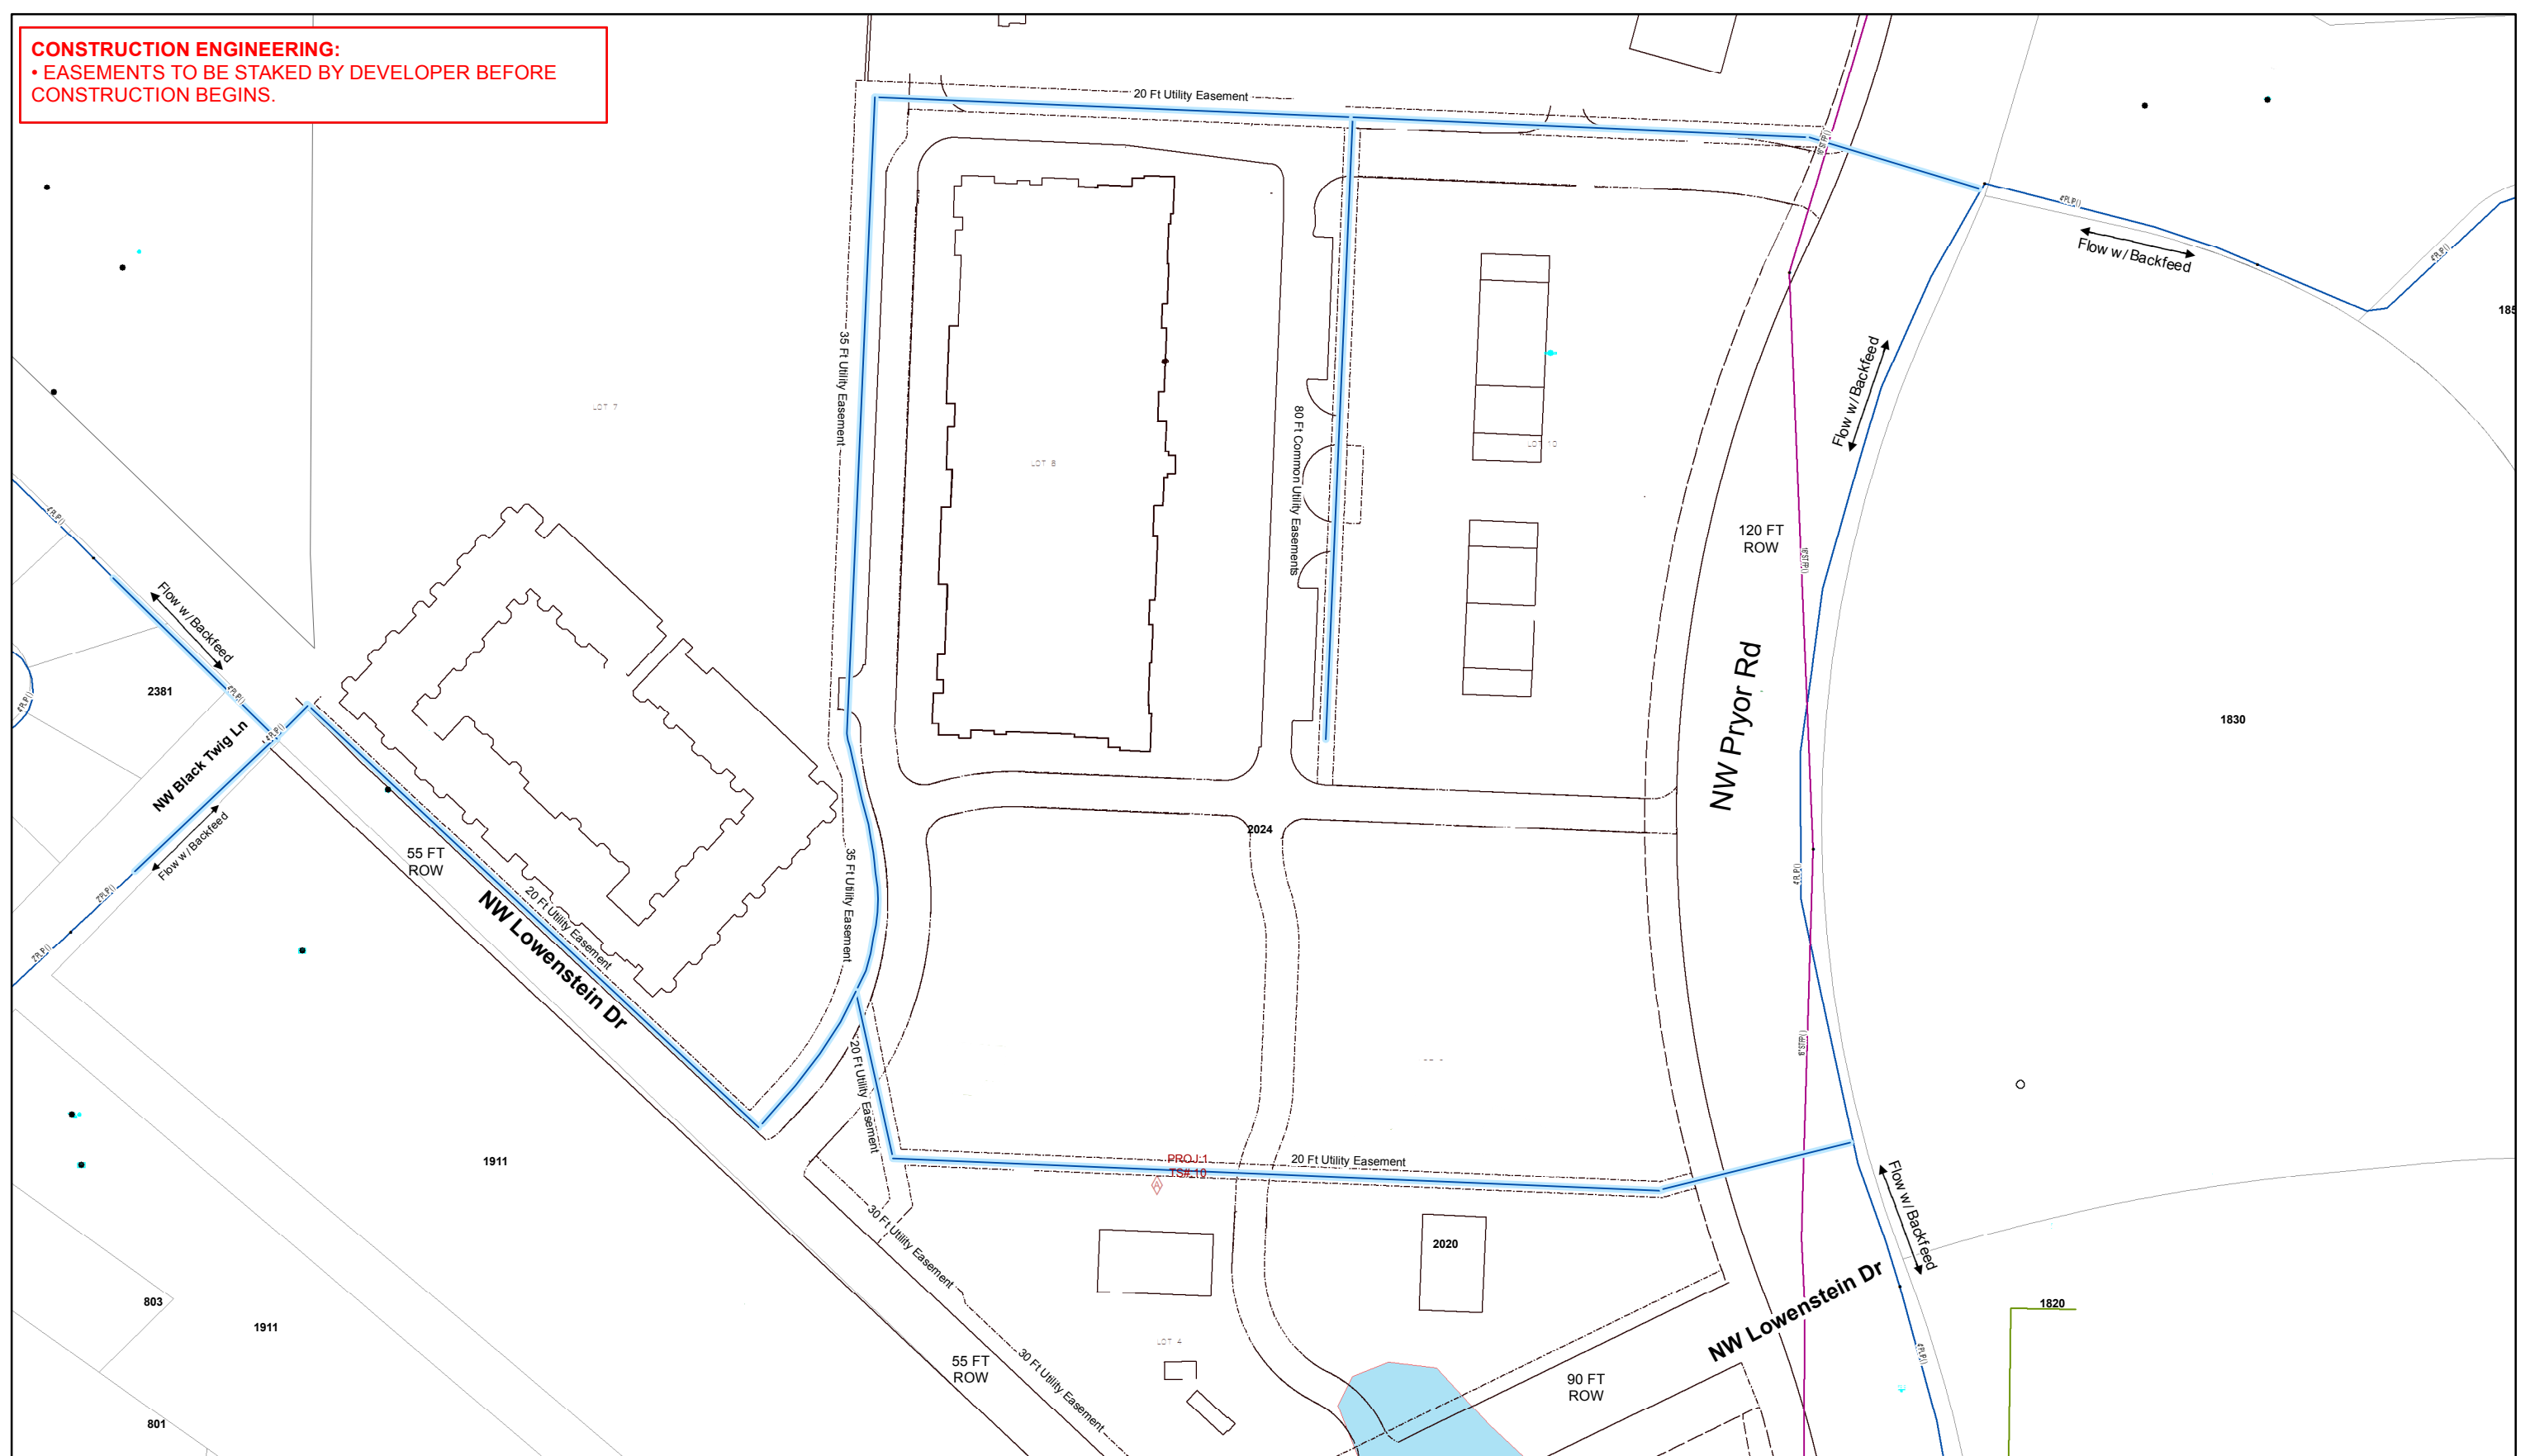

Job Description: Streets of West Pryor - GPS

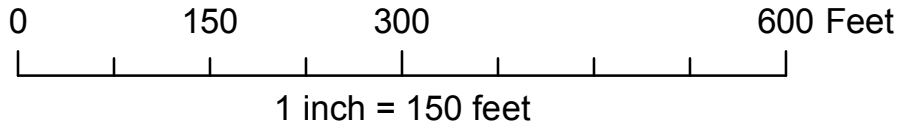

Maximo Work Order: 20315612
Project #: 803201

