


- ▲ Turnaround
- Field Culvert
- Temp. Curb Ramp
- Temp. Gravel Entrance
- ✚ Install Double Gate
- Structure
- ✚ Substation
- ▬ Off-ROW Access
- Install Temp. Fence
- Timber Matting
- ▬ Pulling Easement
- ▬ Project ROW

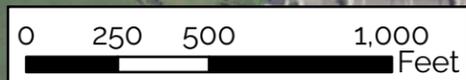

Use mats to cross curb and mitigate damage



DESIGNED BY:	CC
DRAWN BY:	DN
CHECKED BY:	CP
APPROVED BY:	CC
DATE:	APRIL 2022




Prairie Lee to Strother Transmission Line
Jackson County, Missouri




Figure
1 of 5

Access
Mapbook

- ▲ Turnaround
- ⊕ Install Security Gate
- ▬ Pulling Easement
- Temp. Curb Ramp
- Structure
- ▬ Project ROW
- Temp. Gravel Entrance
- ▬ Off-ROW Access
- Low Water Crossing
- ⋯ Install Temp. Fence

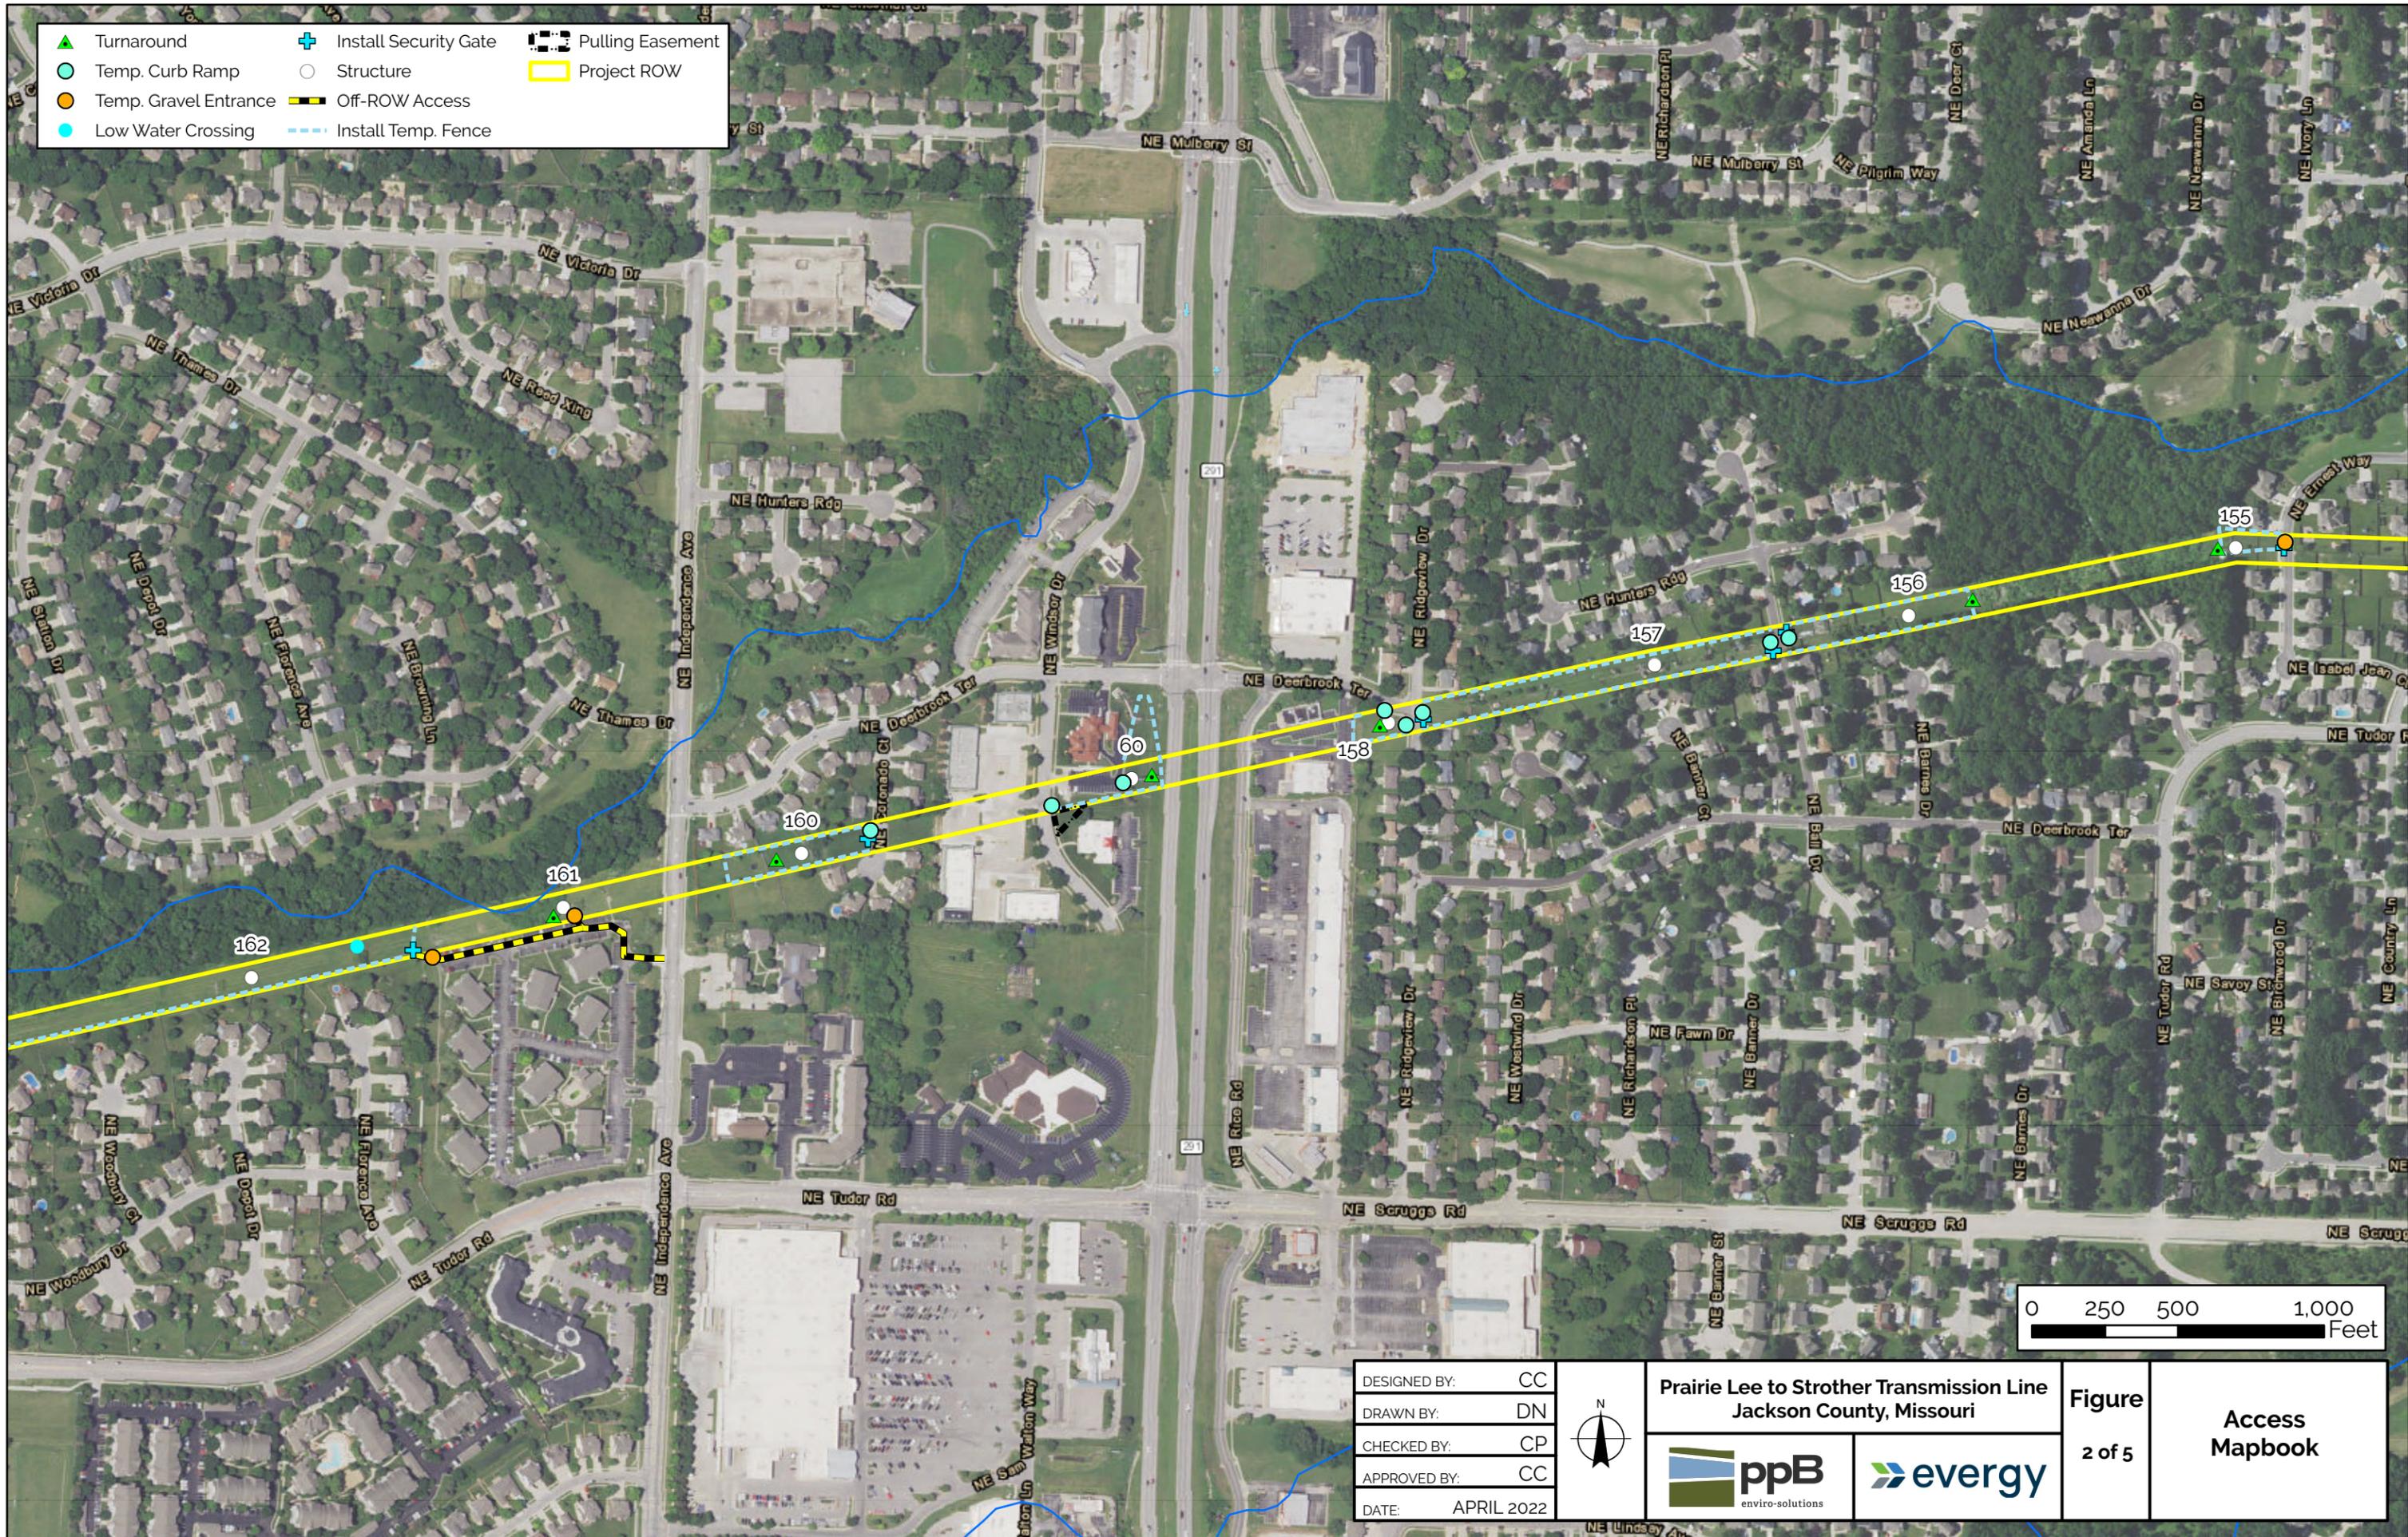

DESIGNED BY:	CC
DRAWN BY:	DN
CHECKED BY:	CP
APPROVED BY:	CC
DATE:	APRIL 2022




Prairie Lee to Strother Transmission Line
Jackson County, Missouri




Figure
2 of 5

Access
Mapbook

- ▲ Turnaround
- Temp. Gravel Entrance
- + Install Single Gate
- + Install Security Gate
- + Install Double Gate
- Remove Fence
- Structure
- - - Timber Matting
- ▭ Project ROW
- - - Install Temp. Fence

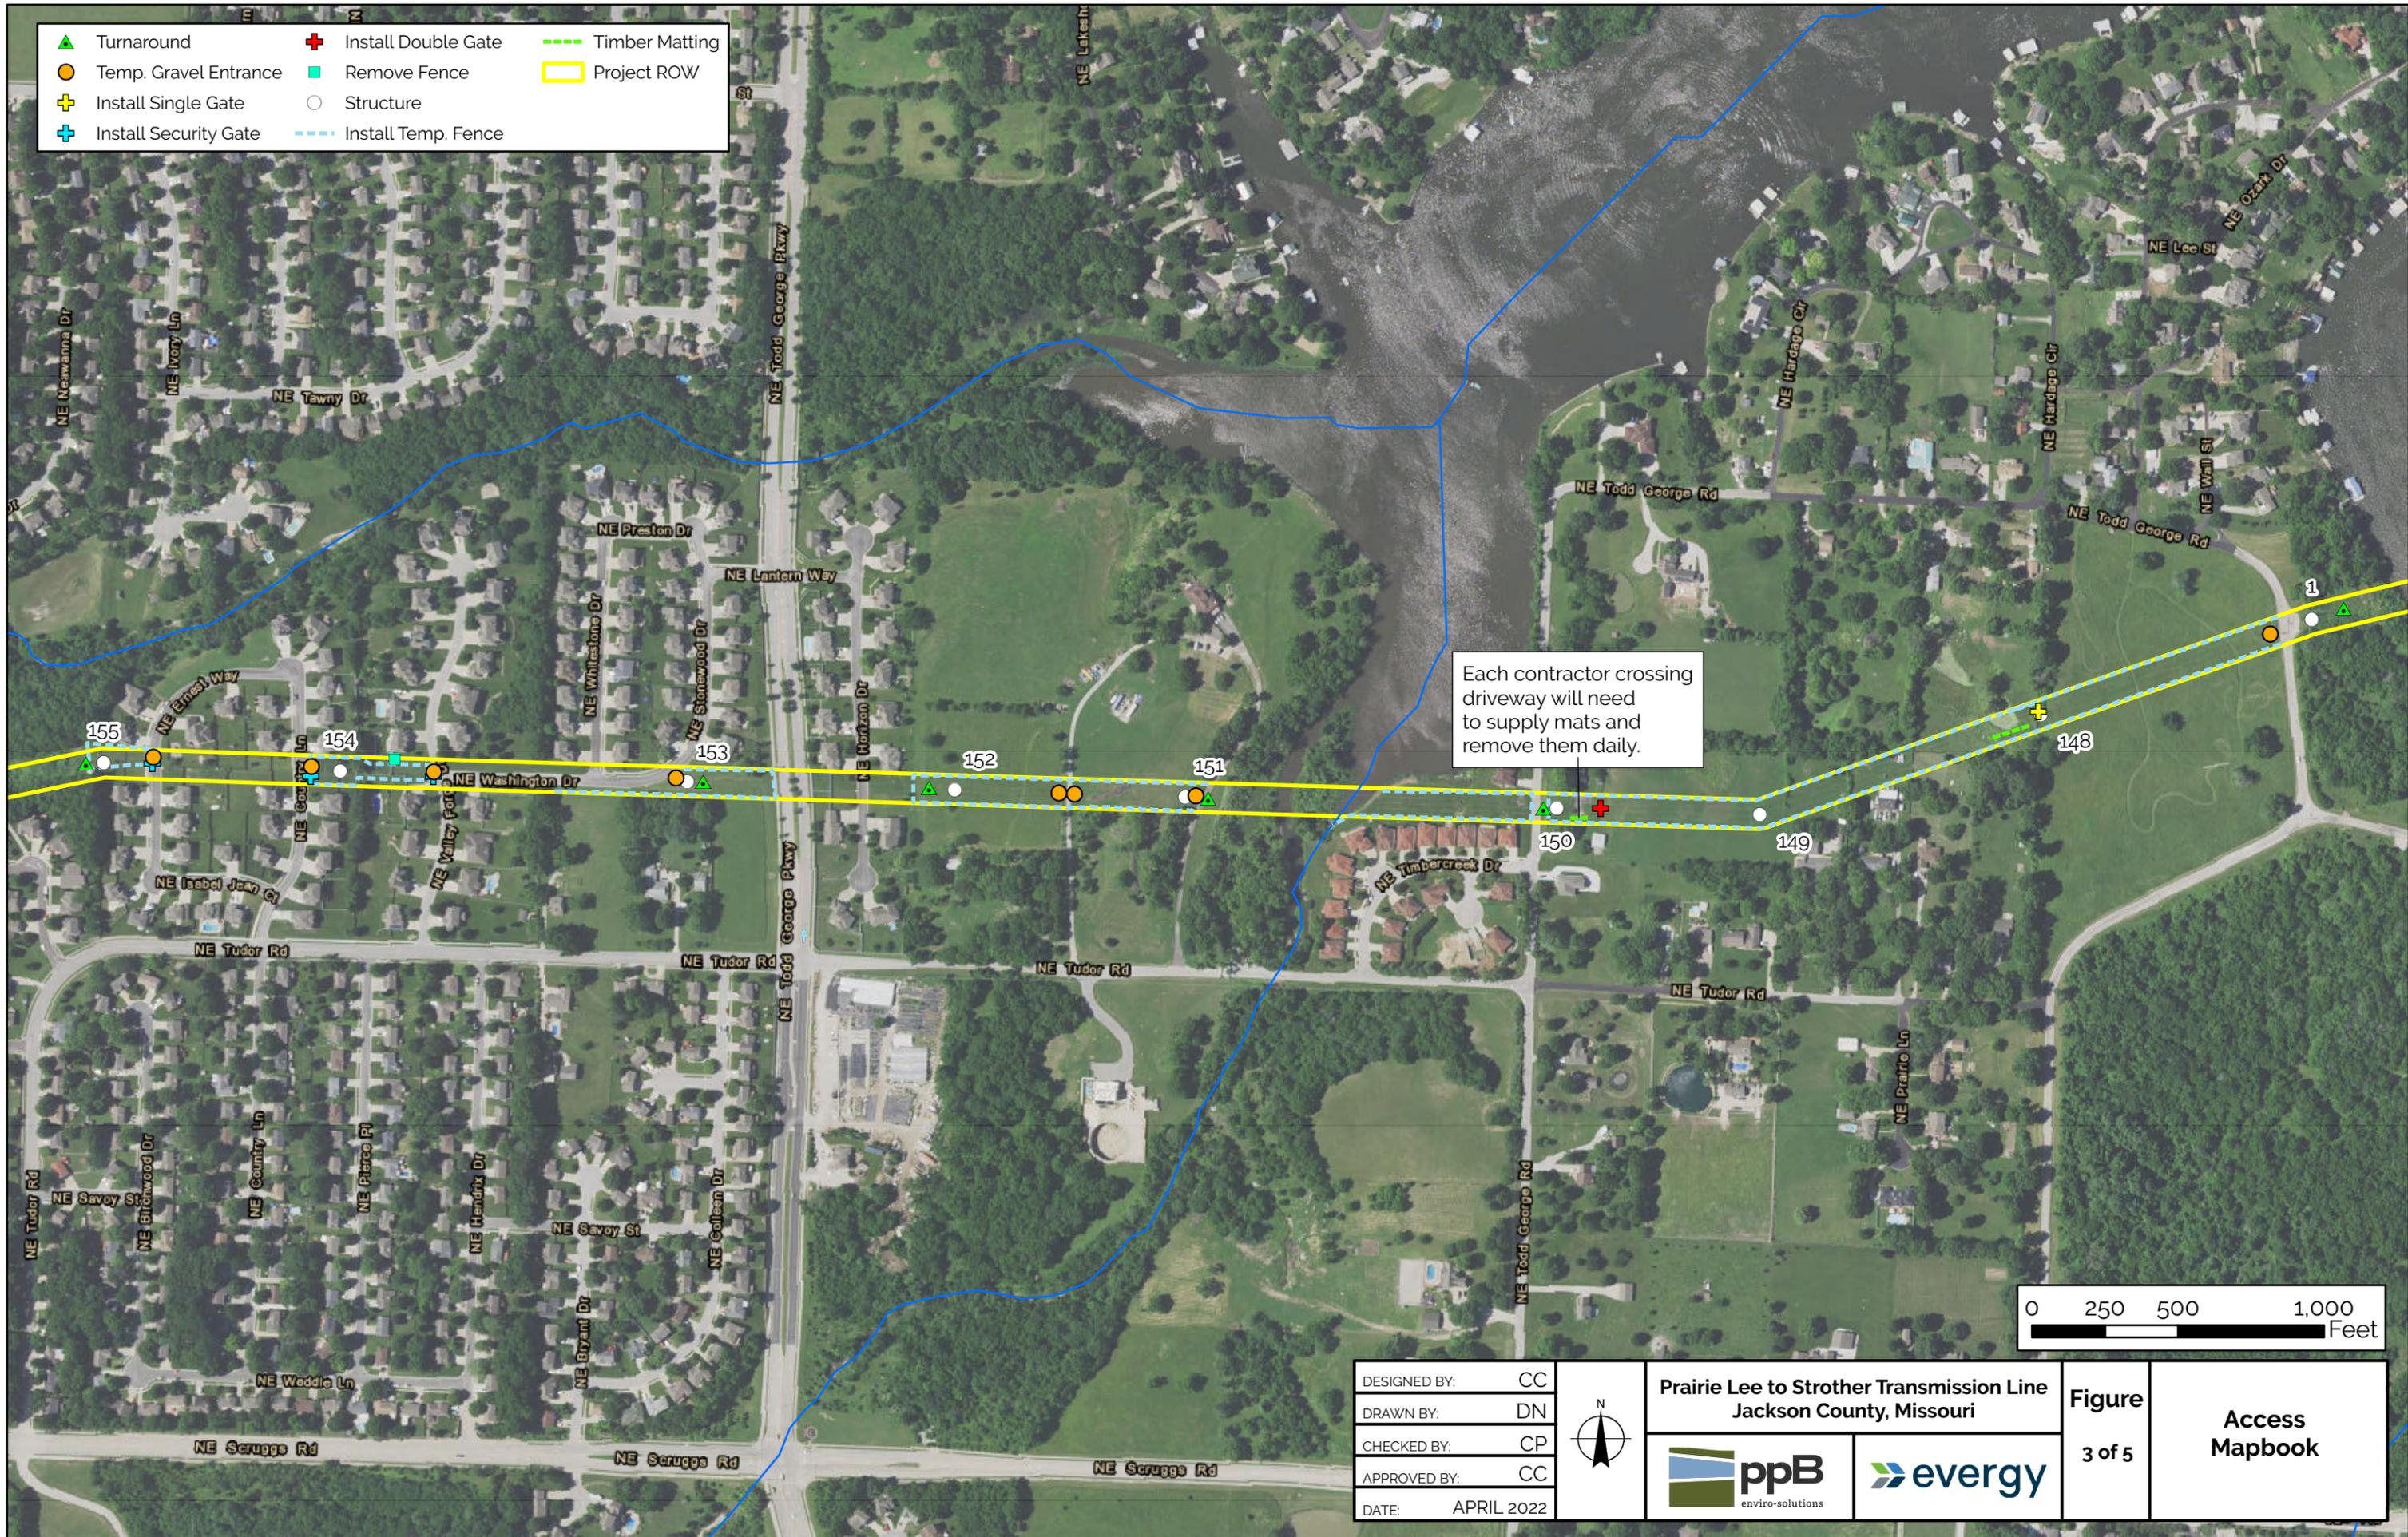

Each contractor crossing driveway will need to supply mats and remove them daily.

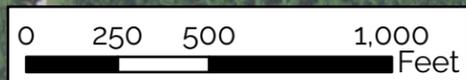

DESIGNED BY:	CC
DRAWN BY:	DN
CHECKED BY:	CP
APPROVED BY:	CC
DATE:	APRIL 2022



Prairie Lee to Strother Transmission Line
Jackson County, Missouri

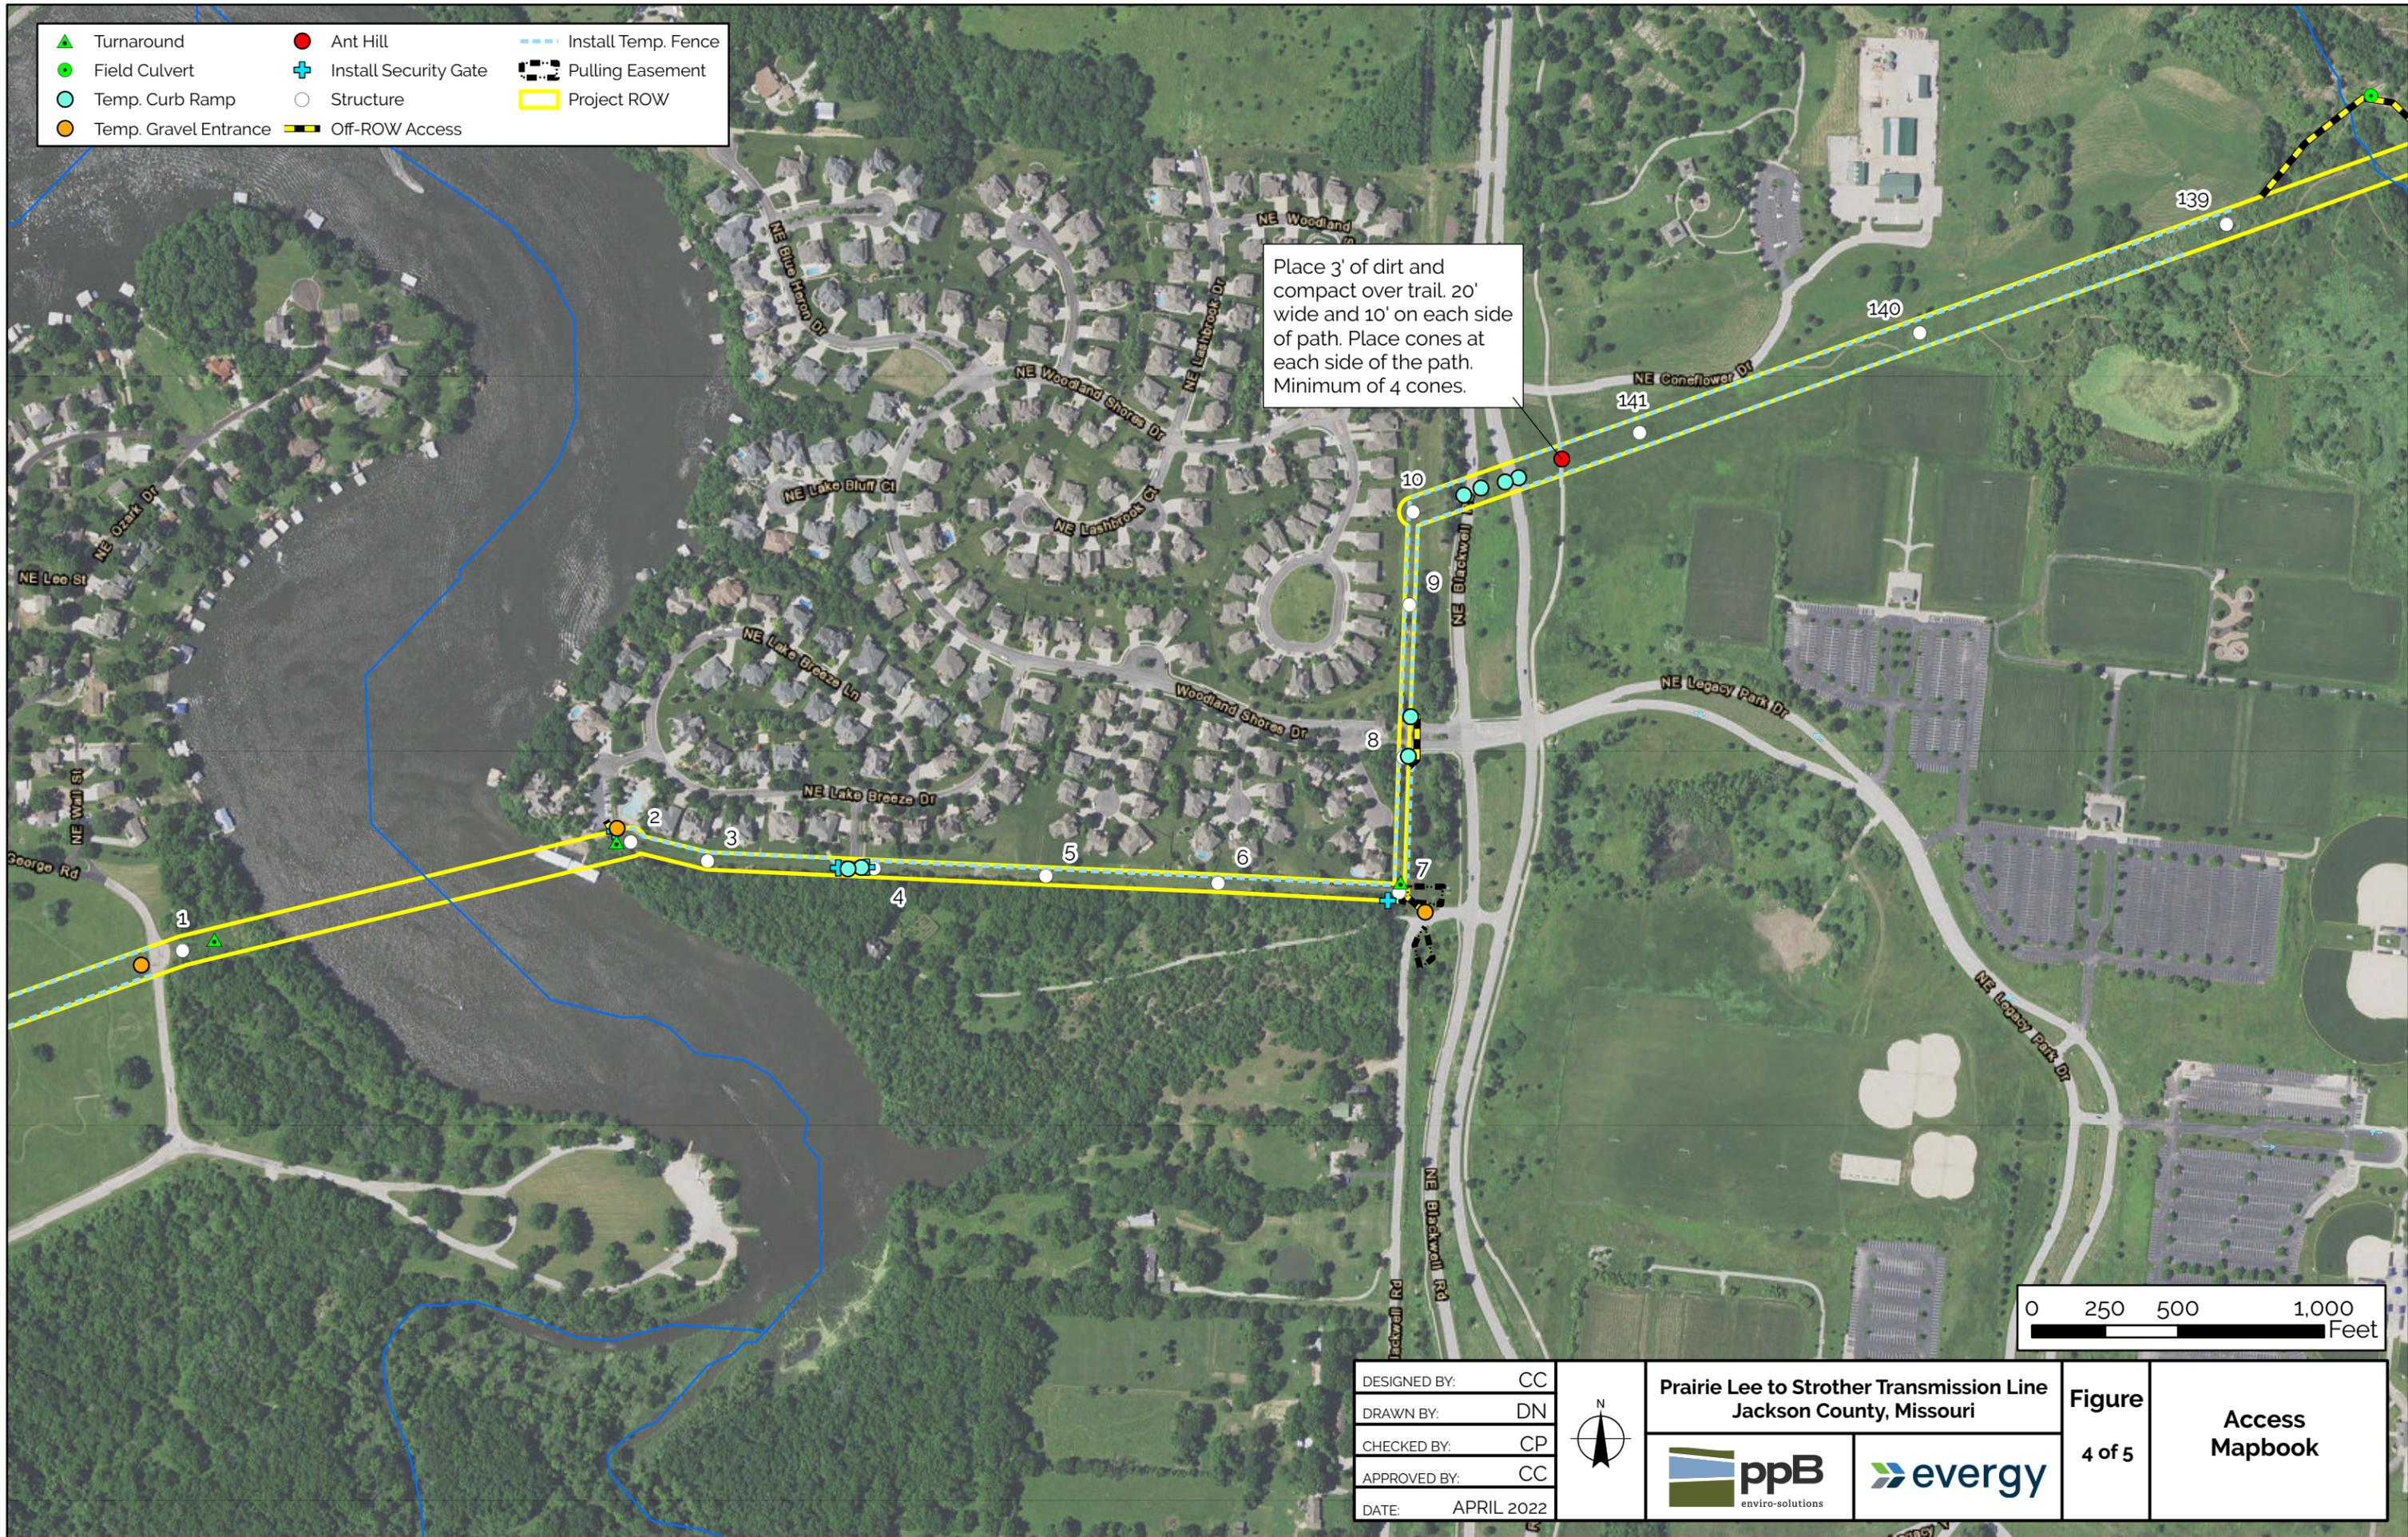



Figure
3 of 5

Access
Mapbook

- ▲ Turnaround
- Field Culvert
- Temp. Curb Ramp
- Temp. Gravel Entrance
- Ant Hill
- + Install Security Gate
- Structure
- Off-ROW Access
- - - Install Temp. Fence
- Pulling Easement
- Project ROW

Place 3' of dirt and compact over trail. 20' wide and 10' on each side of path. Place cones at each side of the path. Minimum of 4 cones.



DESIGNED BY:	CC
DRAWN BY:	DN
CHECKED BY:	CP
APPROVED BY:	CC
DATE:	APRIL 2022




Prairie Lee to Strother Transmission Line
Jackson County, Missouri





Figure
4 of 5

Access
Mapbook

- Field Culvert
- Temp. Gravel Entrance
- Ant Hill
- Structure
- Substation
- Off-ROW Access
- Install Temp. Fence
- Project ROW

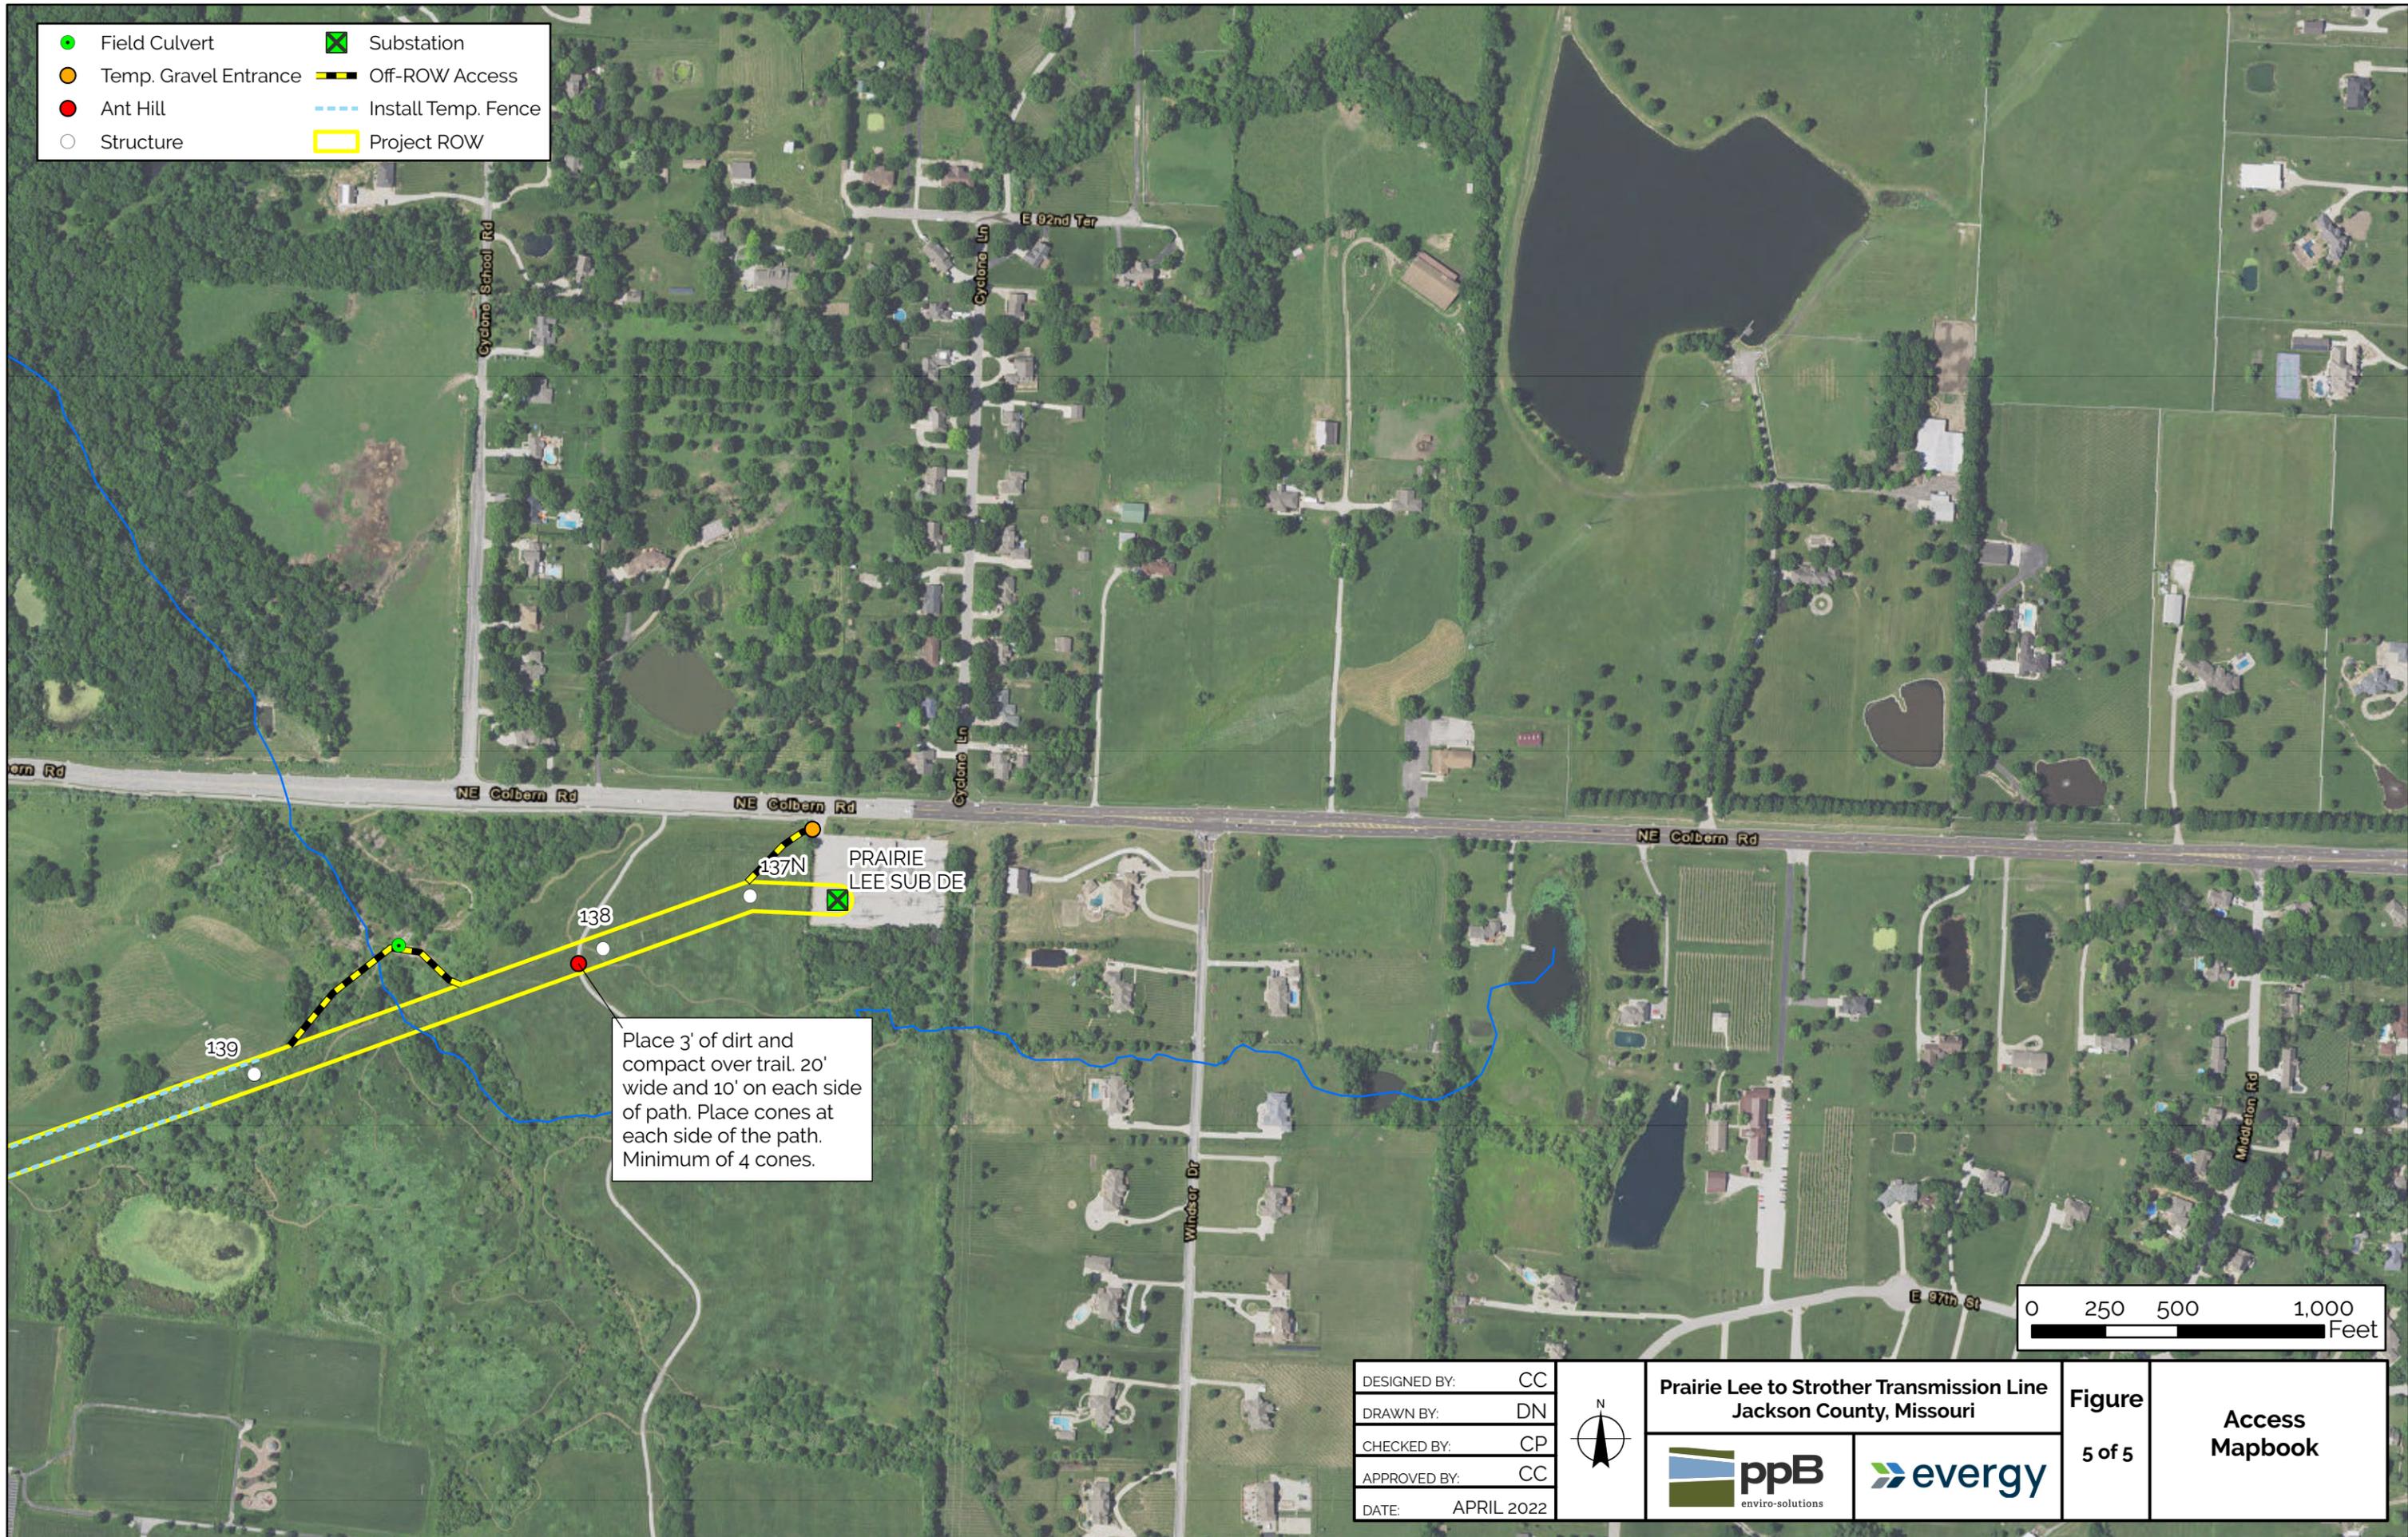

Place 3' of dirt and compact over trail. 20' wide and 10' on each side of path. Place cones at each side of the path. Minimum of 4 cones.

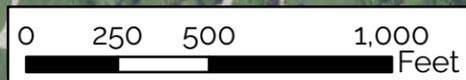

DESIGNED BY:	CC
DRAWN BY:	DN
CHECKED BY:	CP
APPROVED BY:	CC
DATE:	APRIL 2022



Prairie Lee to Strother Transmission Line
Jackson County, Missouri




Figure
5 of 5

Access
Mapbook