
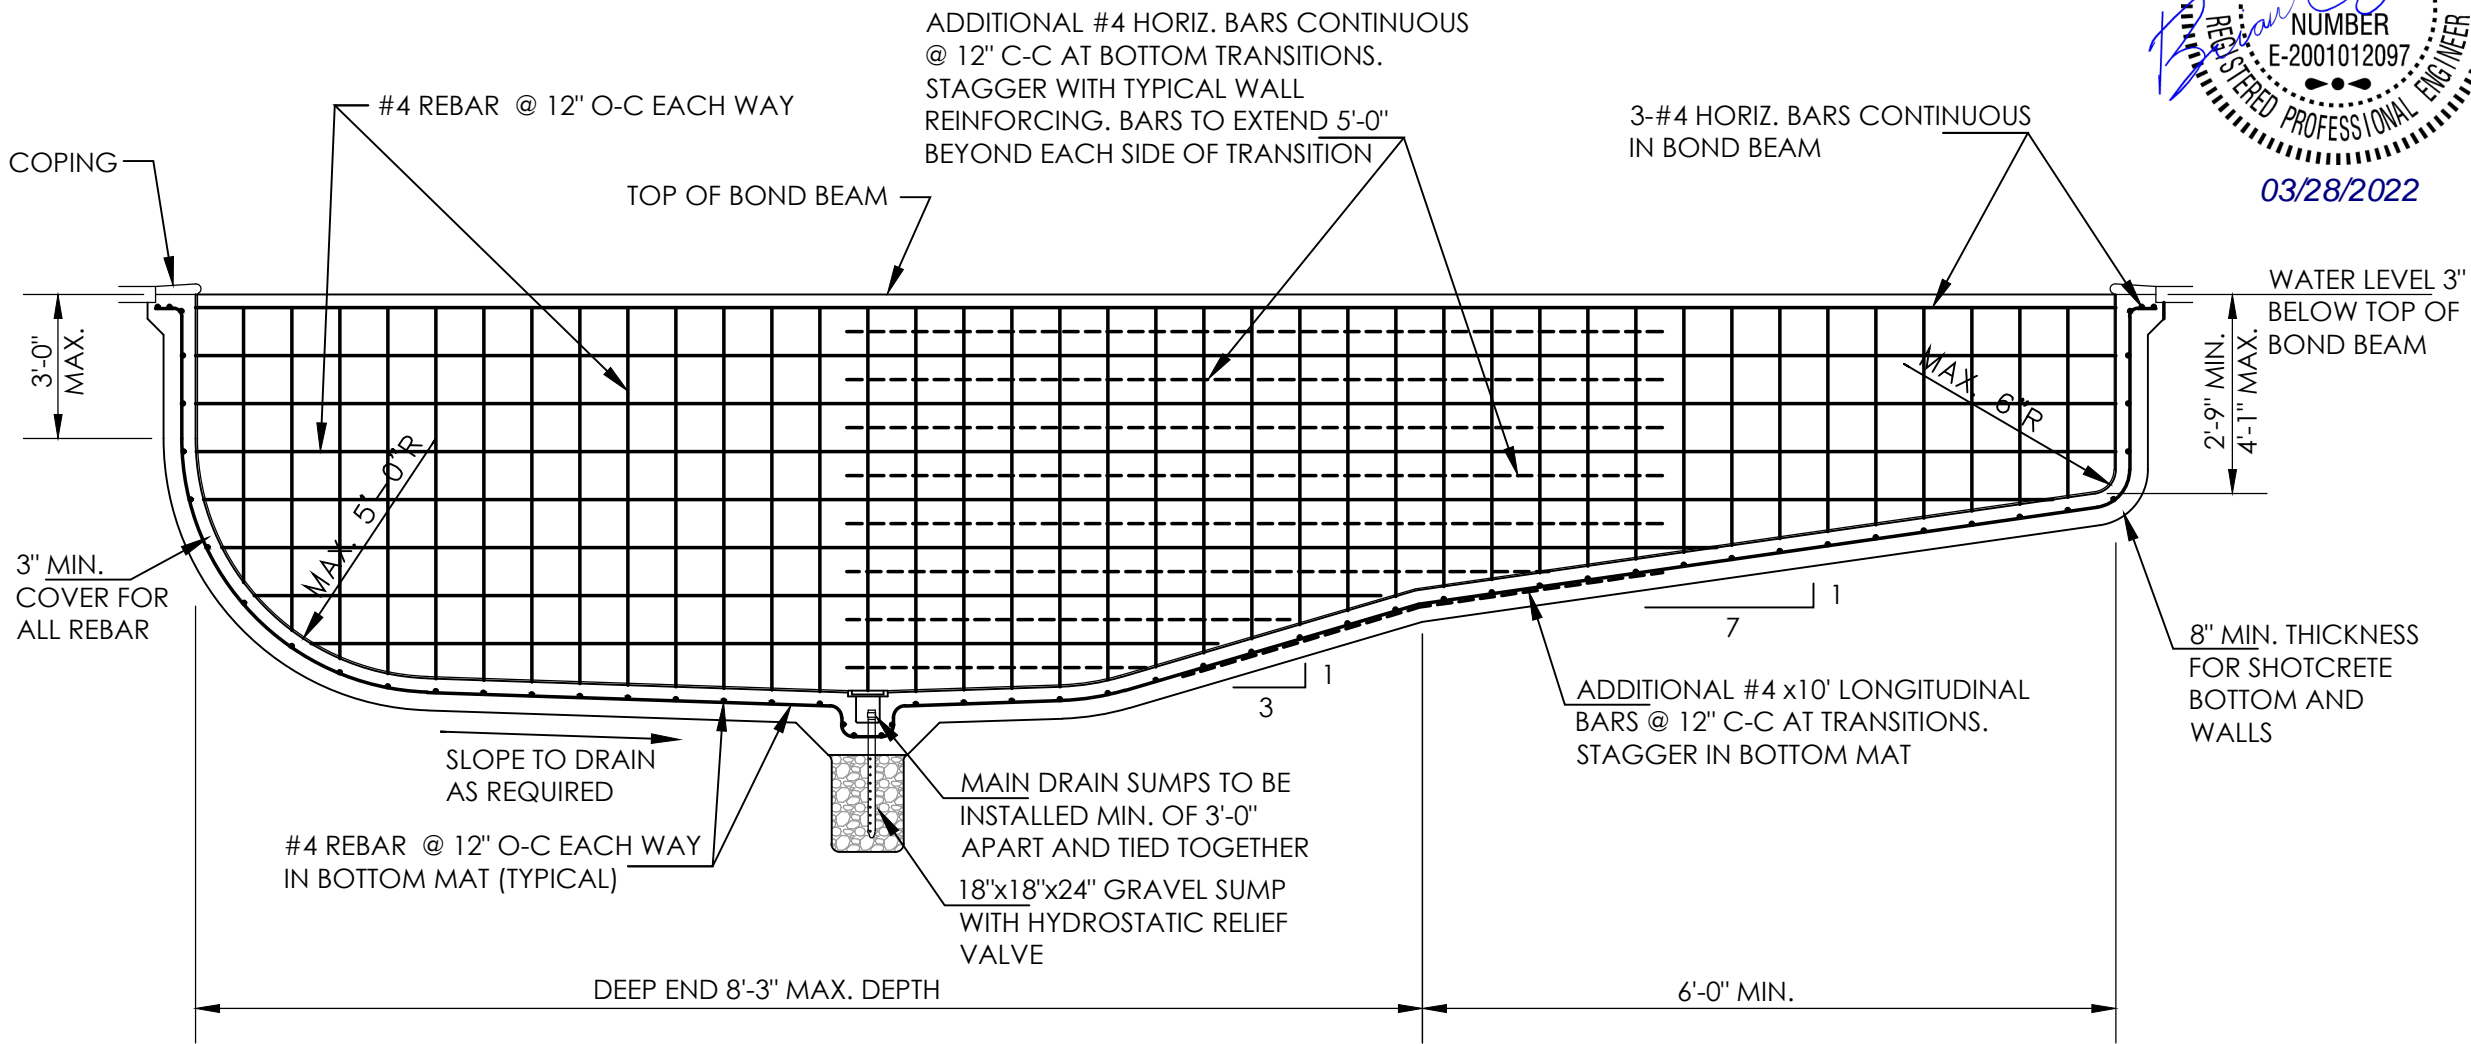


Mar 28, 2022 - 4:06pm - USER TSubel
P:\Midwest Pools\HOOK FARMS Lee's Summit\ Standard Base Drawings.dwg

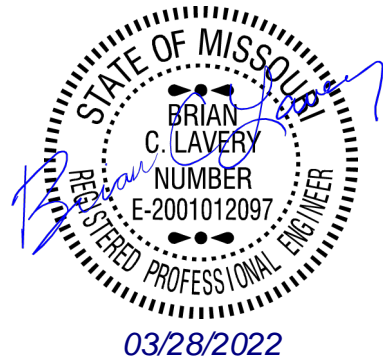

REINFORCING FOR SHOTCRETE POOL

SCALE: 1/4" = 1'-0"

GENERAL NOTES:

1. THIS DRAWING IS INTENDED FOR STRUCTURAL STEEL REINFORCING ONLY. REFERENCE ARCHITECTURAL DRAWINGS FOR POOL SHAPE, DIMENSIONS, ELECTRICAL, PLUMBING, COPINGS, POOL DECKS AND RELATED MATERIALS.
2. POOL DESIGN AND INSTALLATION SHALL COMPLY WITH JOHNSON COUNTY, KANSAS CODE OF REGULATIONS FOR BUILDINGS AND CONSTRUCTION ISPSC 2012 AND IRC 2012.
3. ALL REINFORCING STEEL SHALL BE GRADE 40. LAP ALL BARS A MIN. OF 40 BAR DIAMETERS AT SPLICES. TIE A MIN. OF 50% OF ALL BAR LAPS. TIE WIRE SHALL BE A MIN. 16 GA. BEND ALL TIES DOWN AWAY FROM SHELL SURFACE.
4. POOL SHELL SHALL BE MONOLITHIC SHOTCRETE A MIN. OF 8" THICK, FREE OF JOINTS AND SEAMS. SHELL SHALL BE PLACED IN ONE WORKING DAY IF POSSIBLE. IF NOT FEATHER CUT OFF SECTION. CONCRETE SHALL MEET ASTM-C-34-62 TRANSIT MIX AND DEVELOP A MIN. 4000 PSI COMPRESSIVE STRENGTH AT 7 DAYS.

DESCRIPTION: TYPICAL POOL REINFORCING

MIDWEST POOLS


SCALE: 1/4" = 1'-0"

NEIGHBORHOOD POOL

PROJECT: HOOK FARMS
LEE'S SUMMIT, MO 64082

DATE: MARCH 28, 2022

Mar 28, 2022 - 4:08pm - USER TSubel
P:\Midwest Pools\HOOK FARMS Lee's Summit\ Standard Base Drawings.dwg

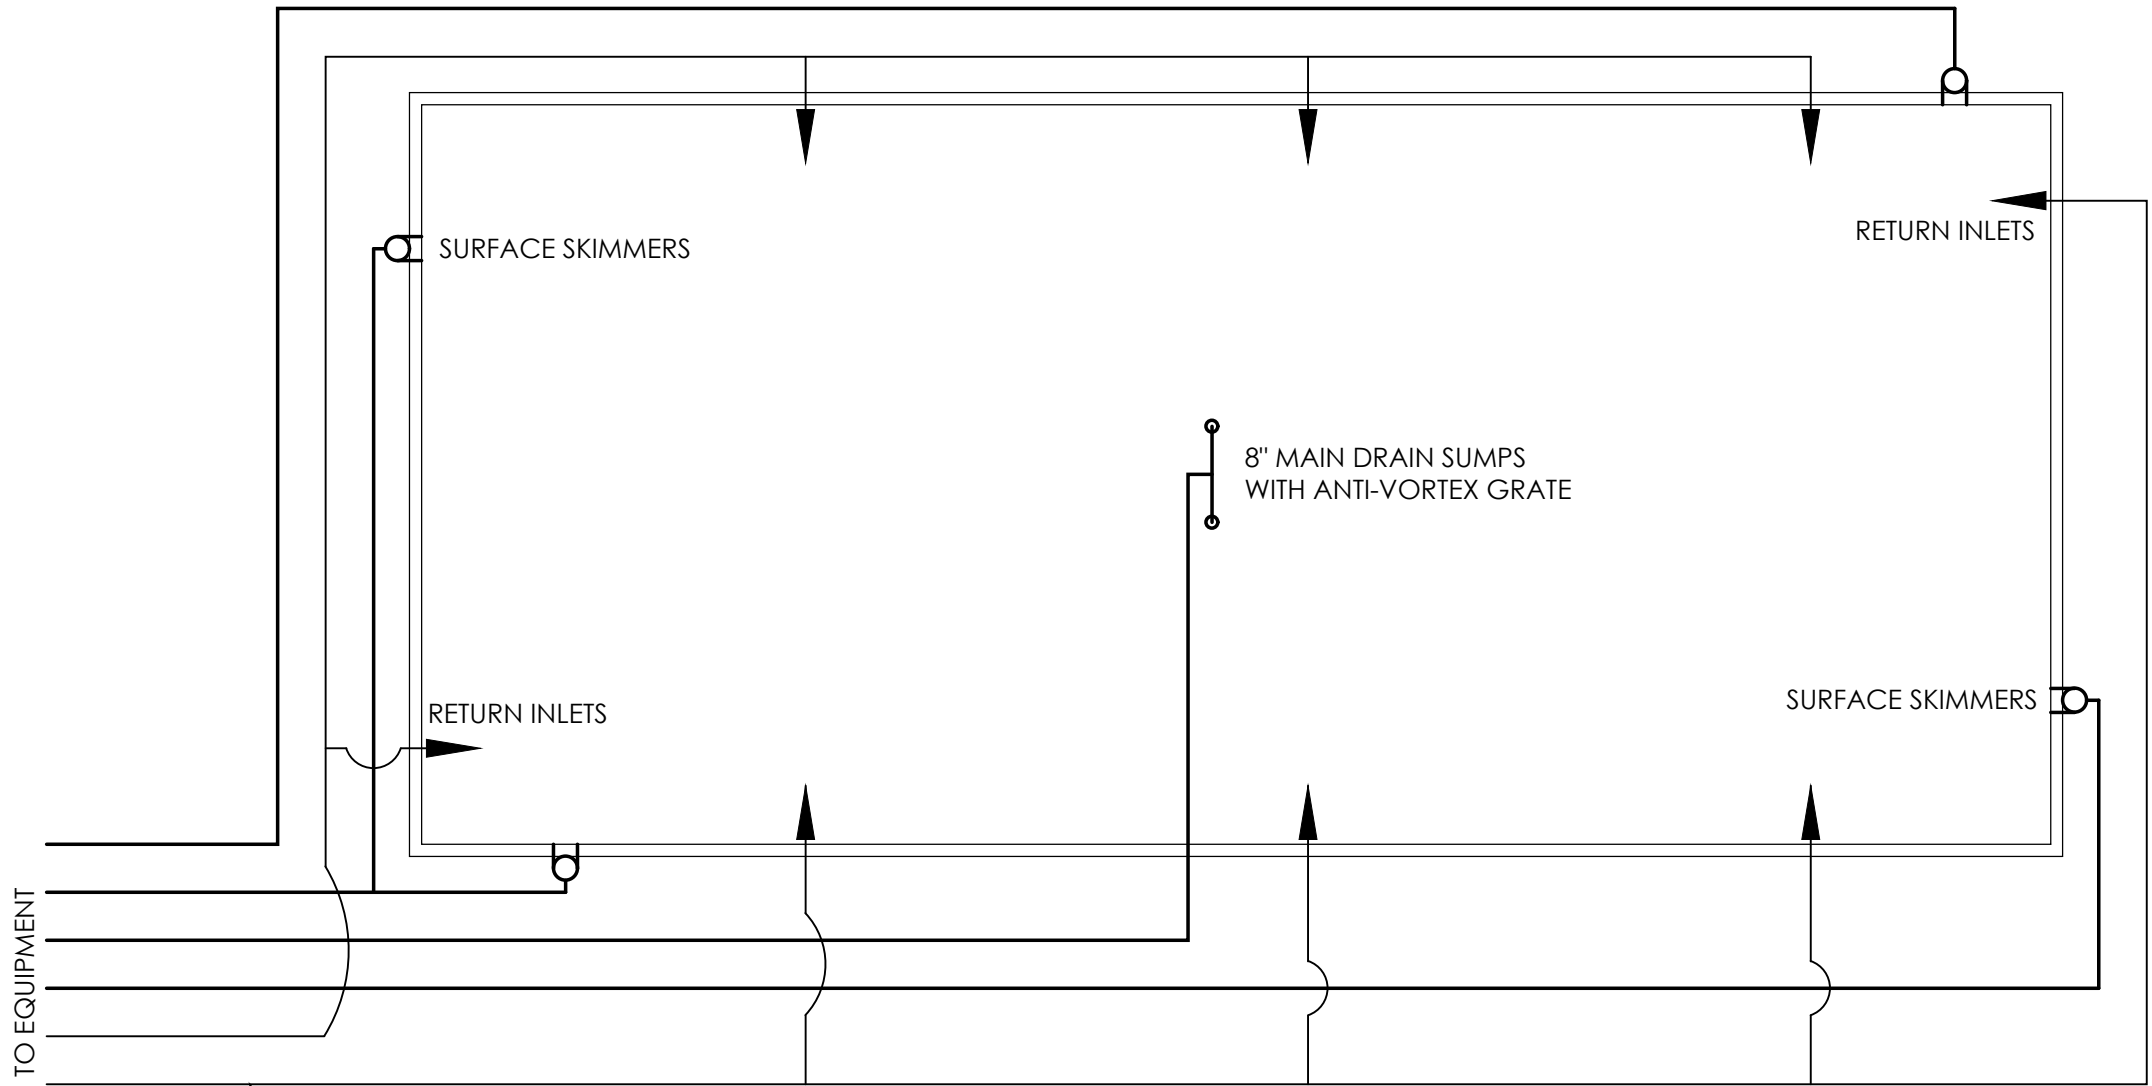


TYPICAL POOL PLUMBING

SCALE: 1/4" = 1'-0"

- GENERAL NOTES:
- FRESHWATER FILL WILL BE PROVIDED BY GARDEN HOSE OR COMPLETE FILLING BY METERED FIRE HYDRANT.
 - POOL FILTERED BY HIGH RATE SAND FILTER.
 - ALL PIPING SHOWN SHALL BE 2" SCH. 40 PVC

NEIGHBORHOOD POOL		DESCRIPTION: TYPICAL POOL PLUMBING MIDWEST POOLS	SCALE: 1/4" = 1'-0"
PROJECT: HOOK FARMS			
LEE'S SUMMIT, MO 64082			
DATE:	MARCH 28, 2022		

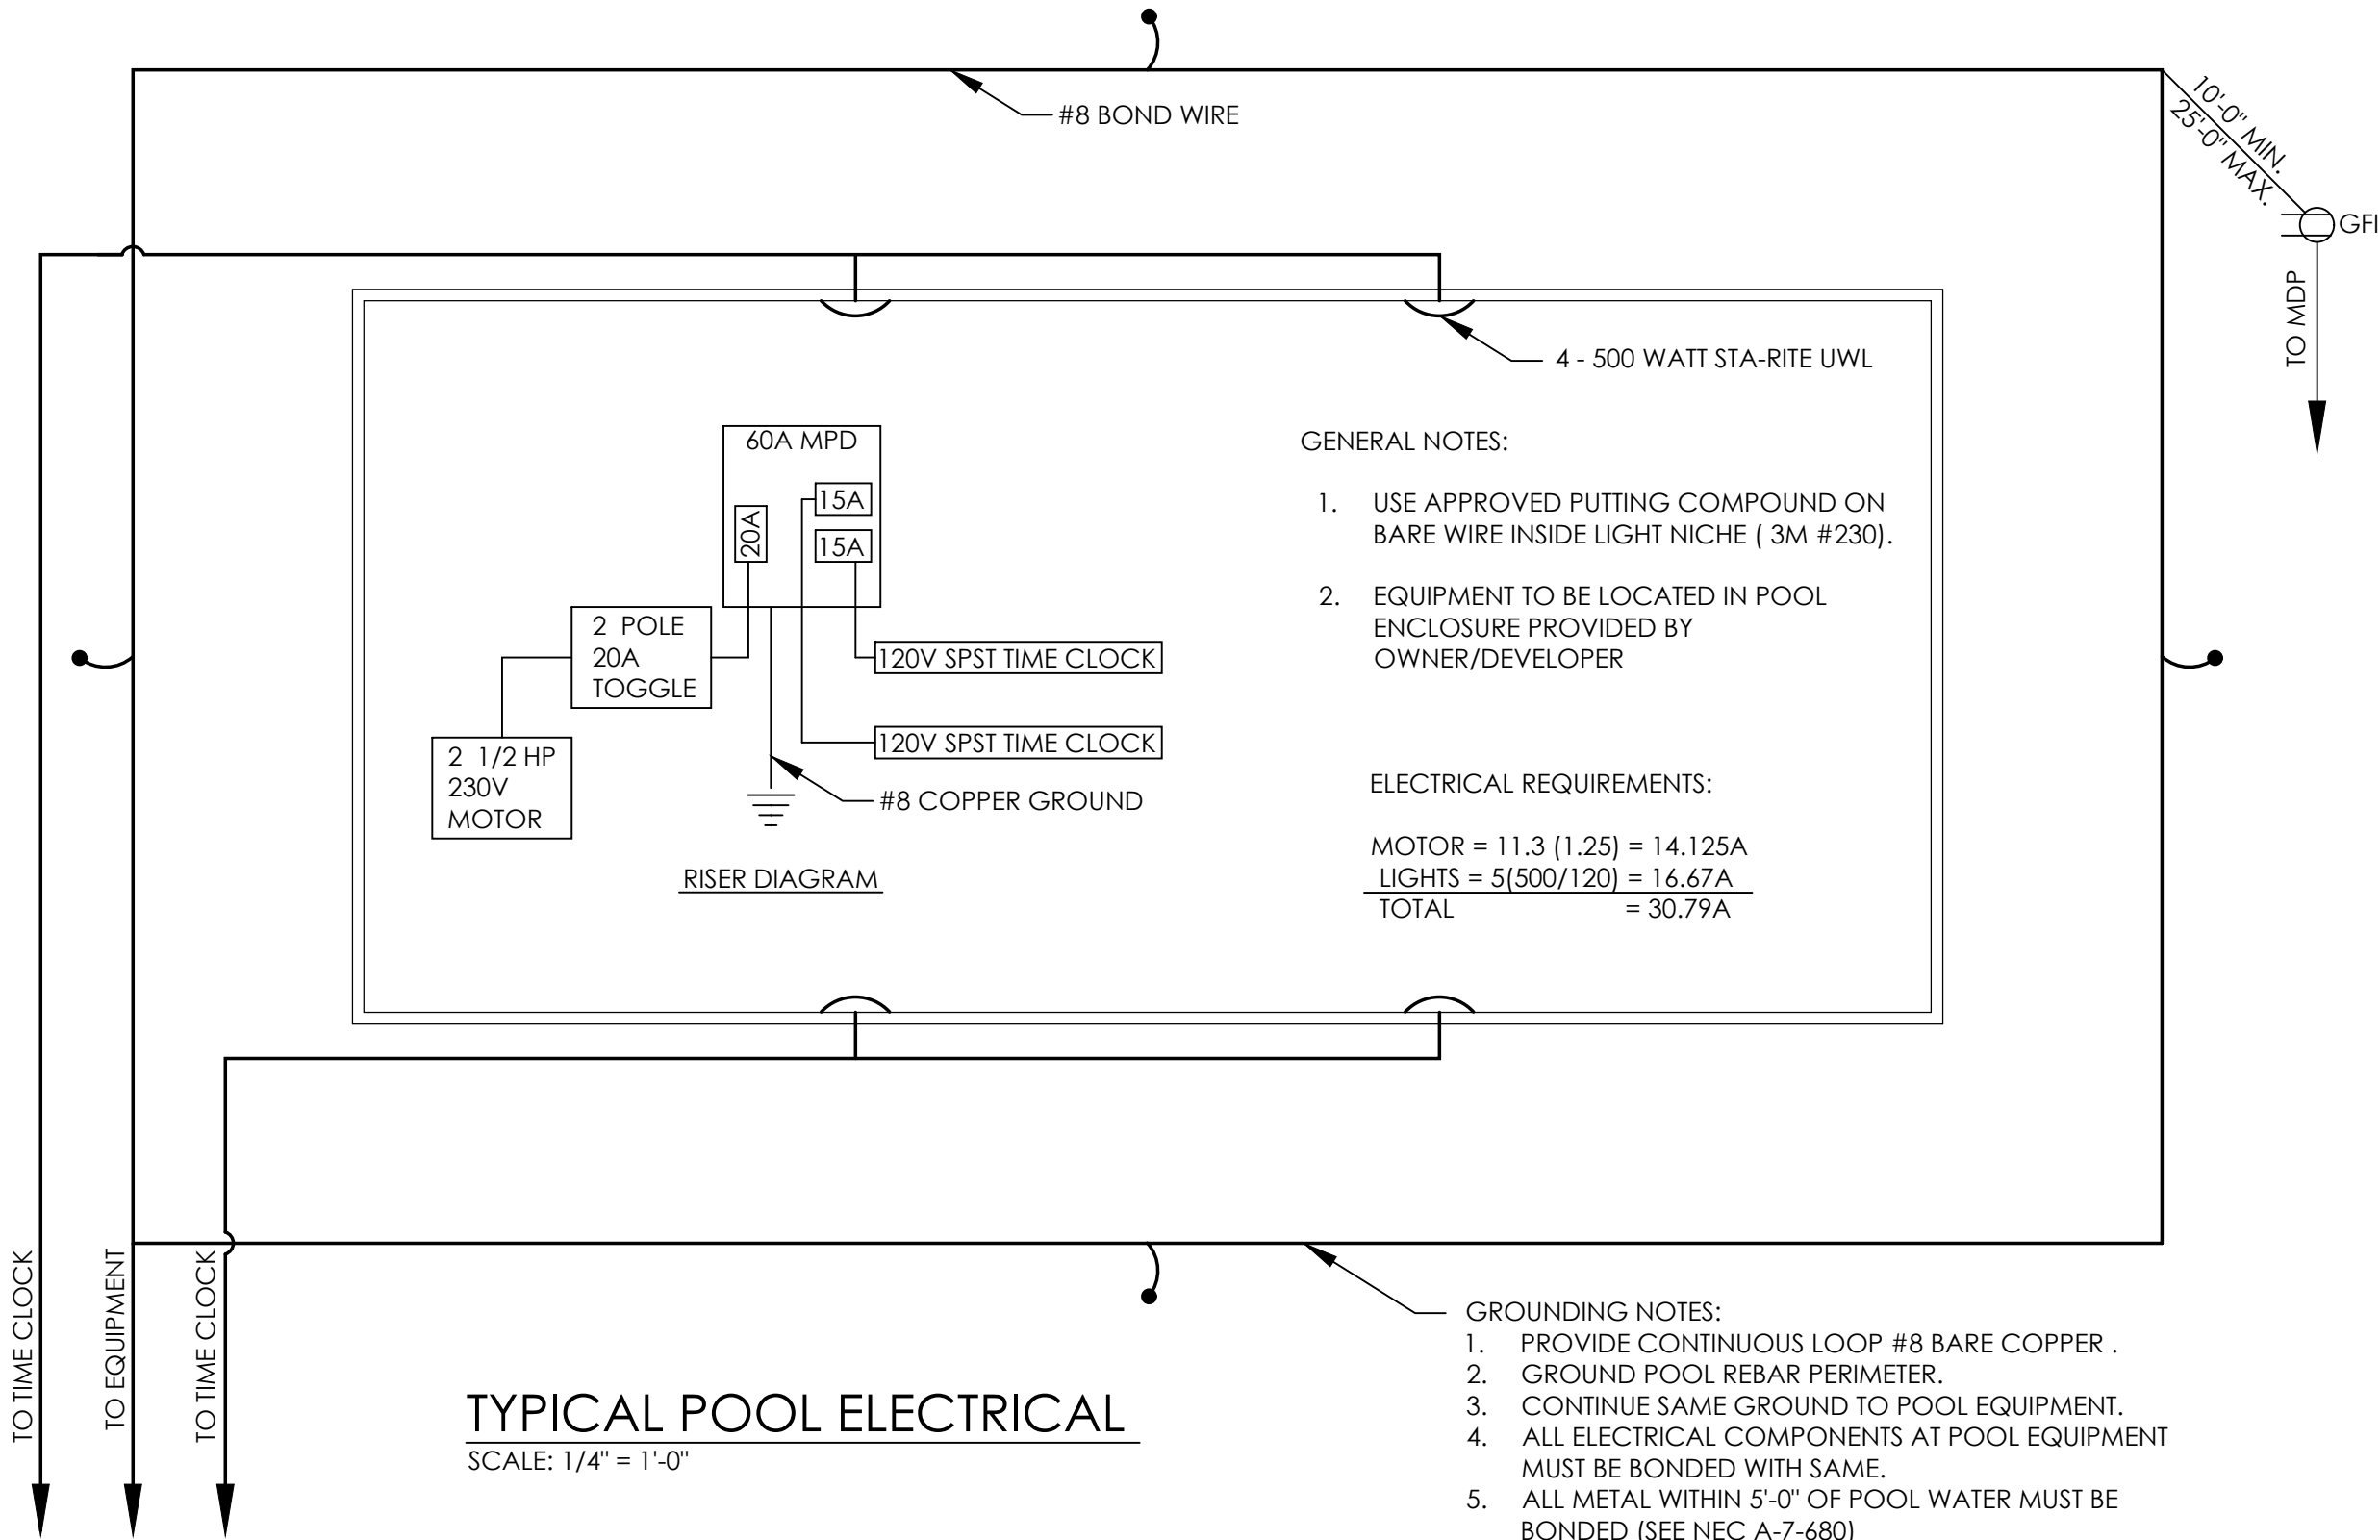


DESCRIPTION: TYPICAL POOL ELECTRICAL
MIDWEST POOLS


SCALE: 1/4" = 1'-0"

PROJECT: NEIGHBORHOOD POOL
HOOK FARMS
LEE'S SUMMIT, MO 64082

DATE: MARCH 28, 2022

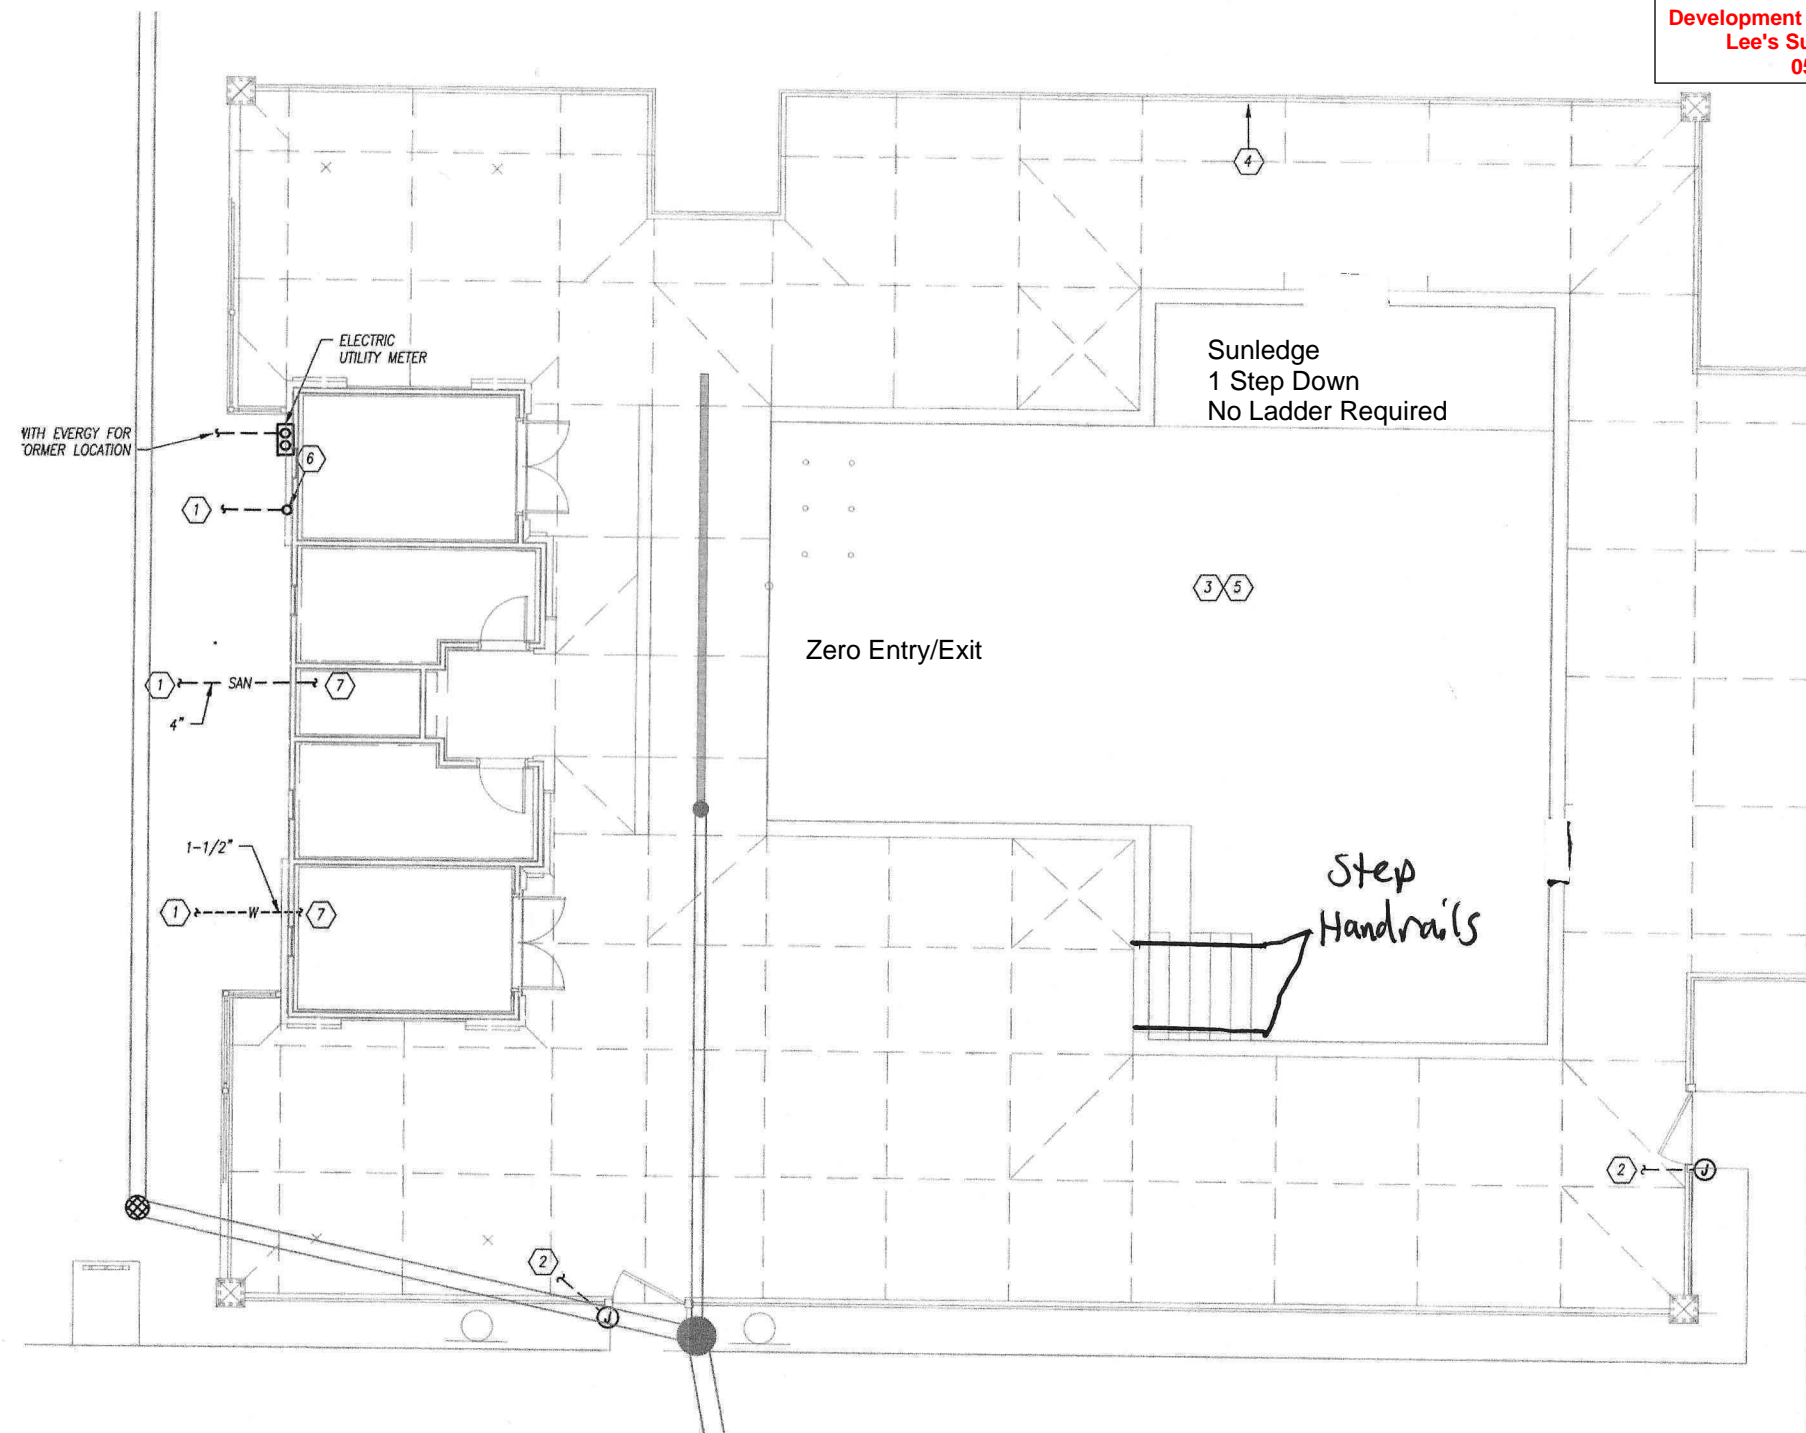


Hook Farms Pool

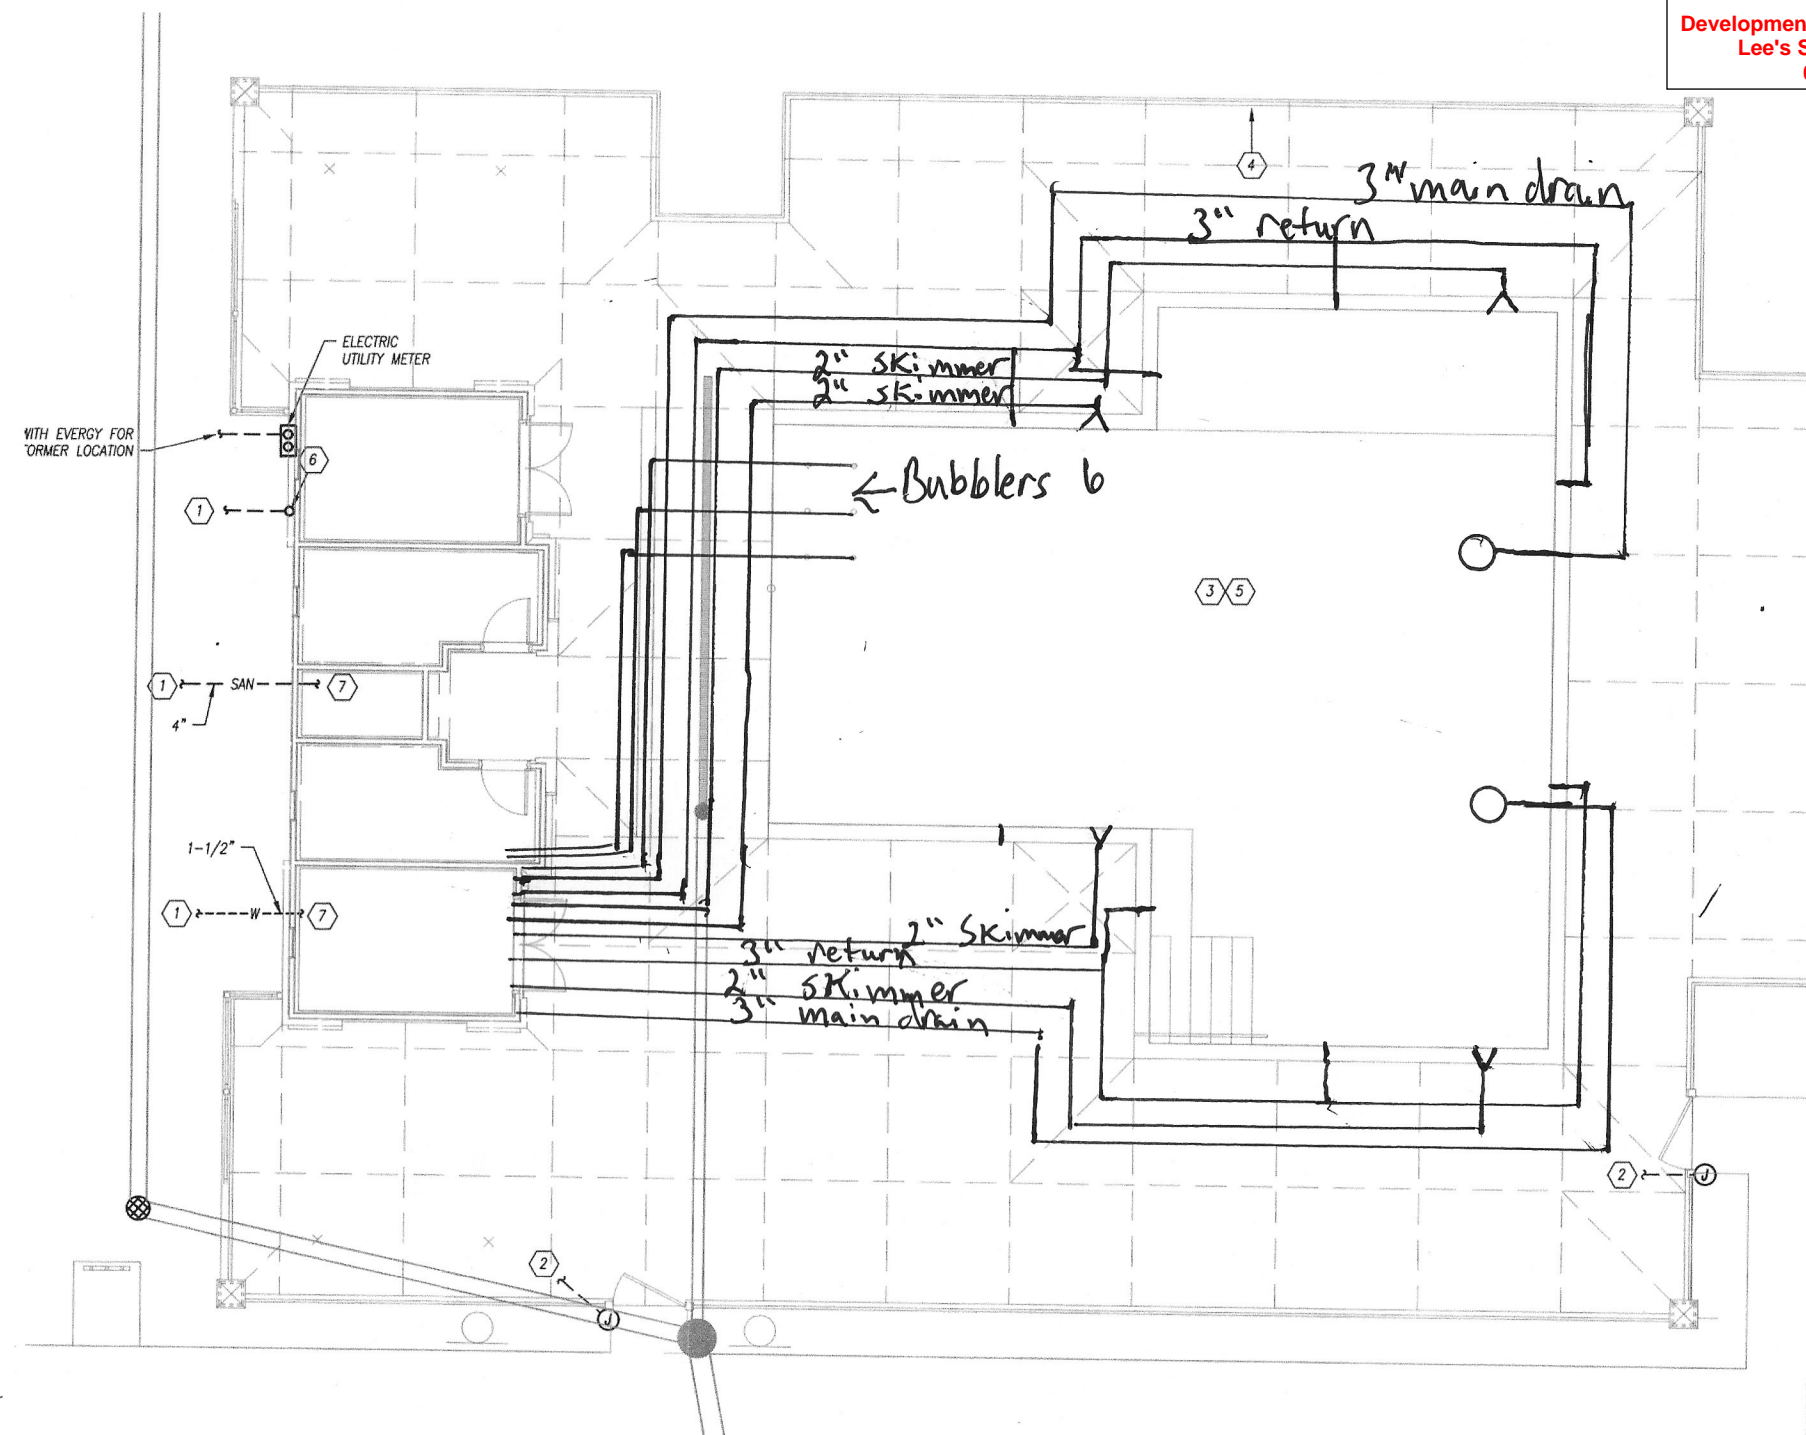

Hook Farms Plumbing
Lay out

4 Skimmers
2 main Drains
8 returns

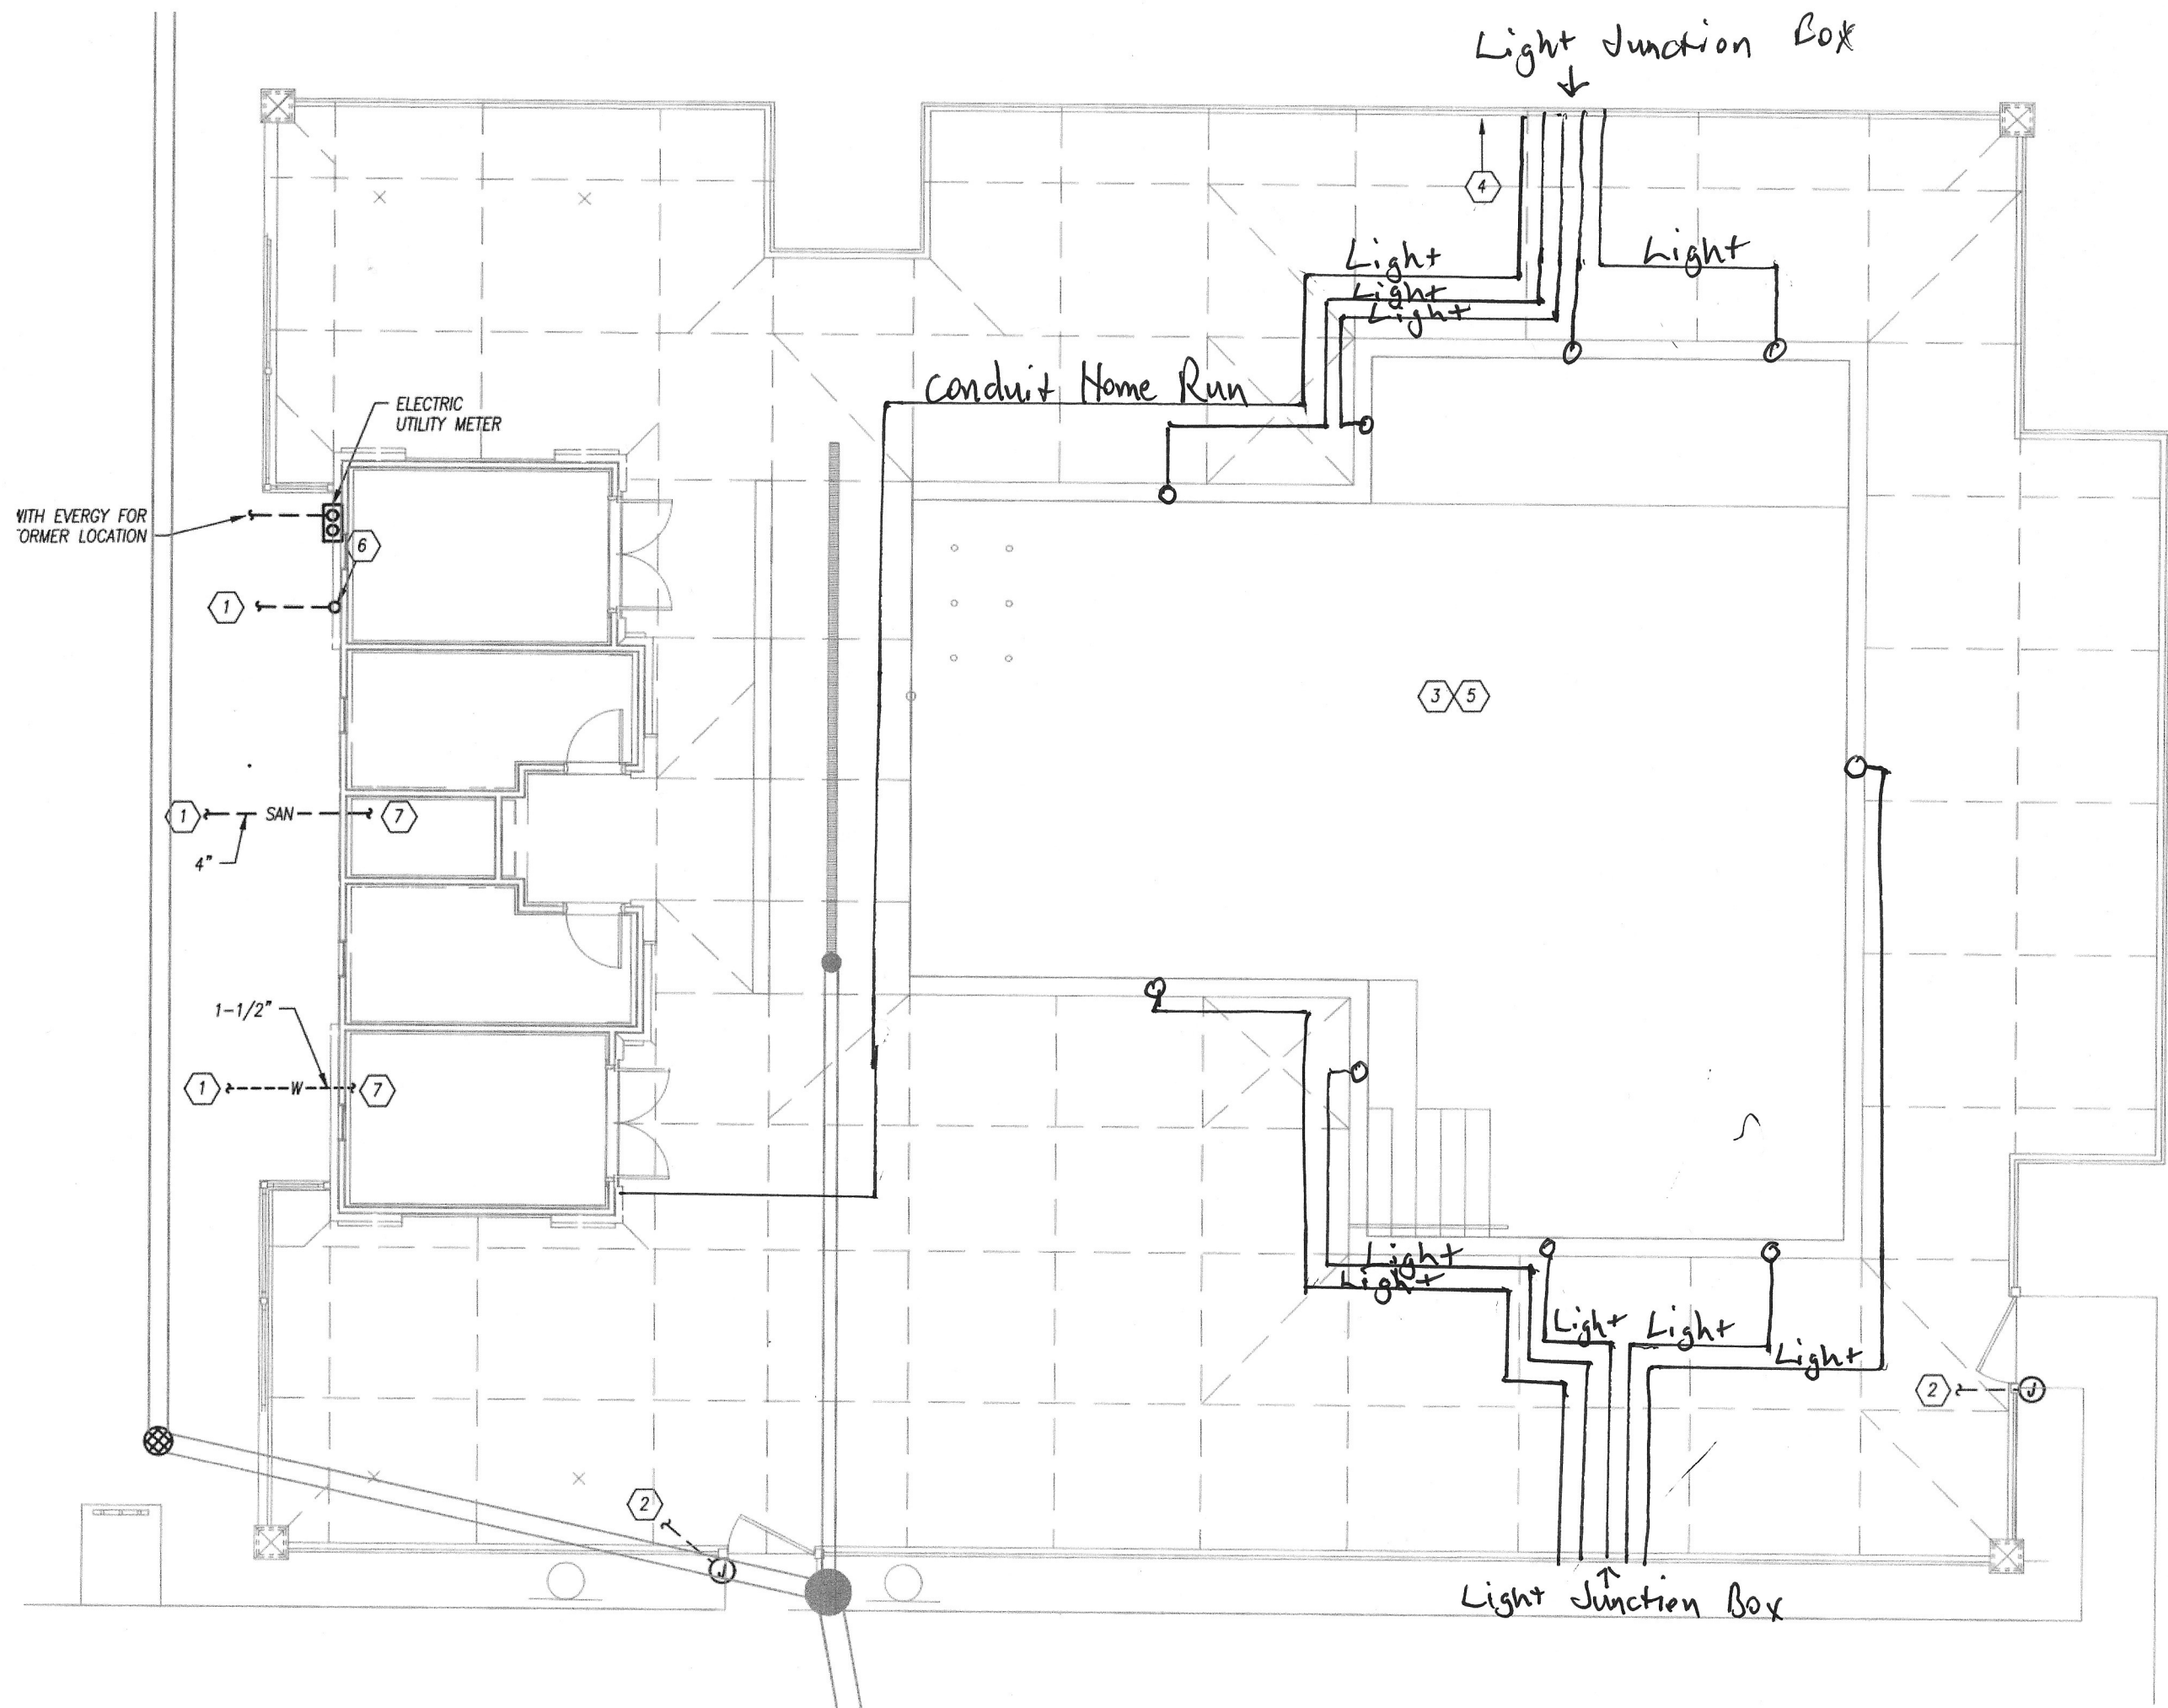

WITH EVERY FOR
FORMER LOCATION

ELECTRIC
UTILITY METER

conduit Home Run

Light Junction Box
↓

Light
Light
Light

Light

3 5

SAN

4"

1-1/2"

W


Light
Light

Light

Light

Light

Light Junction Box
↑

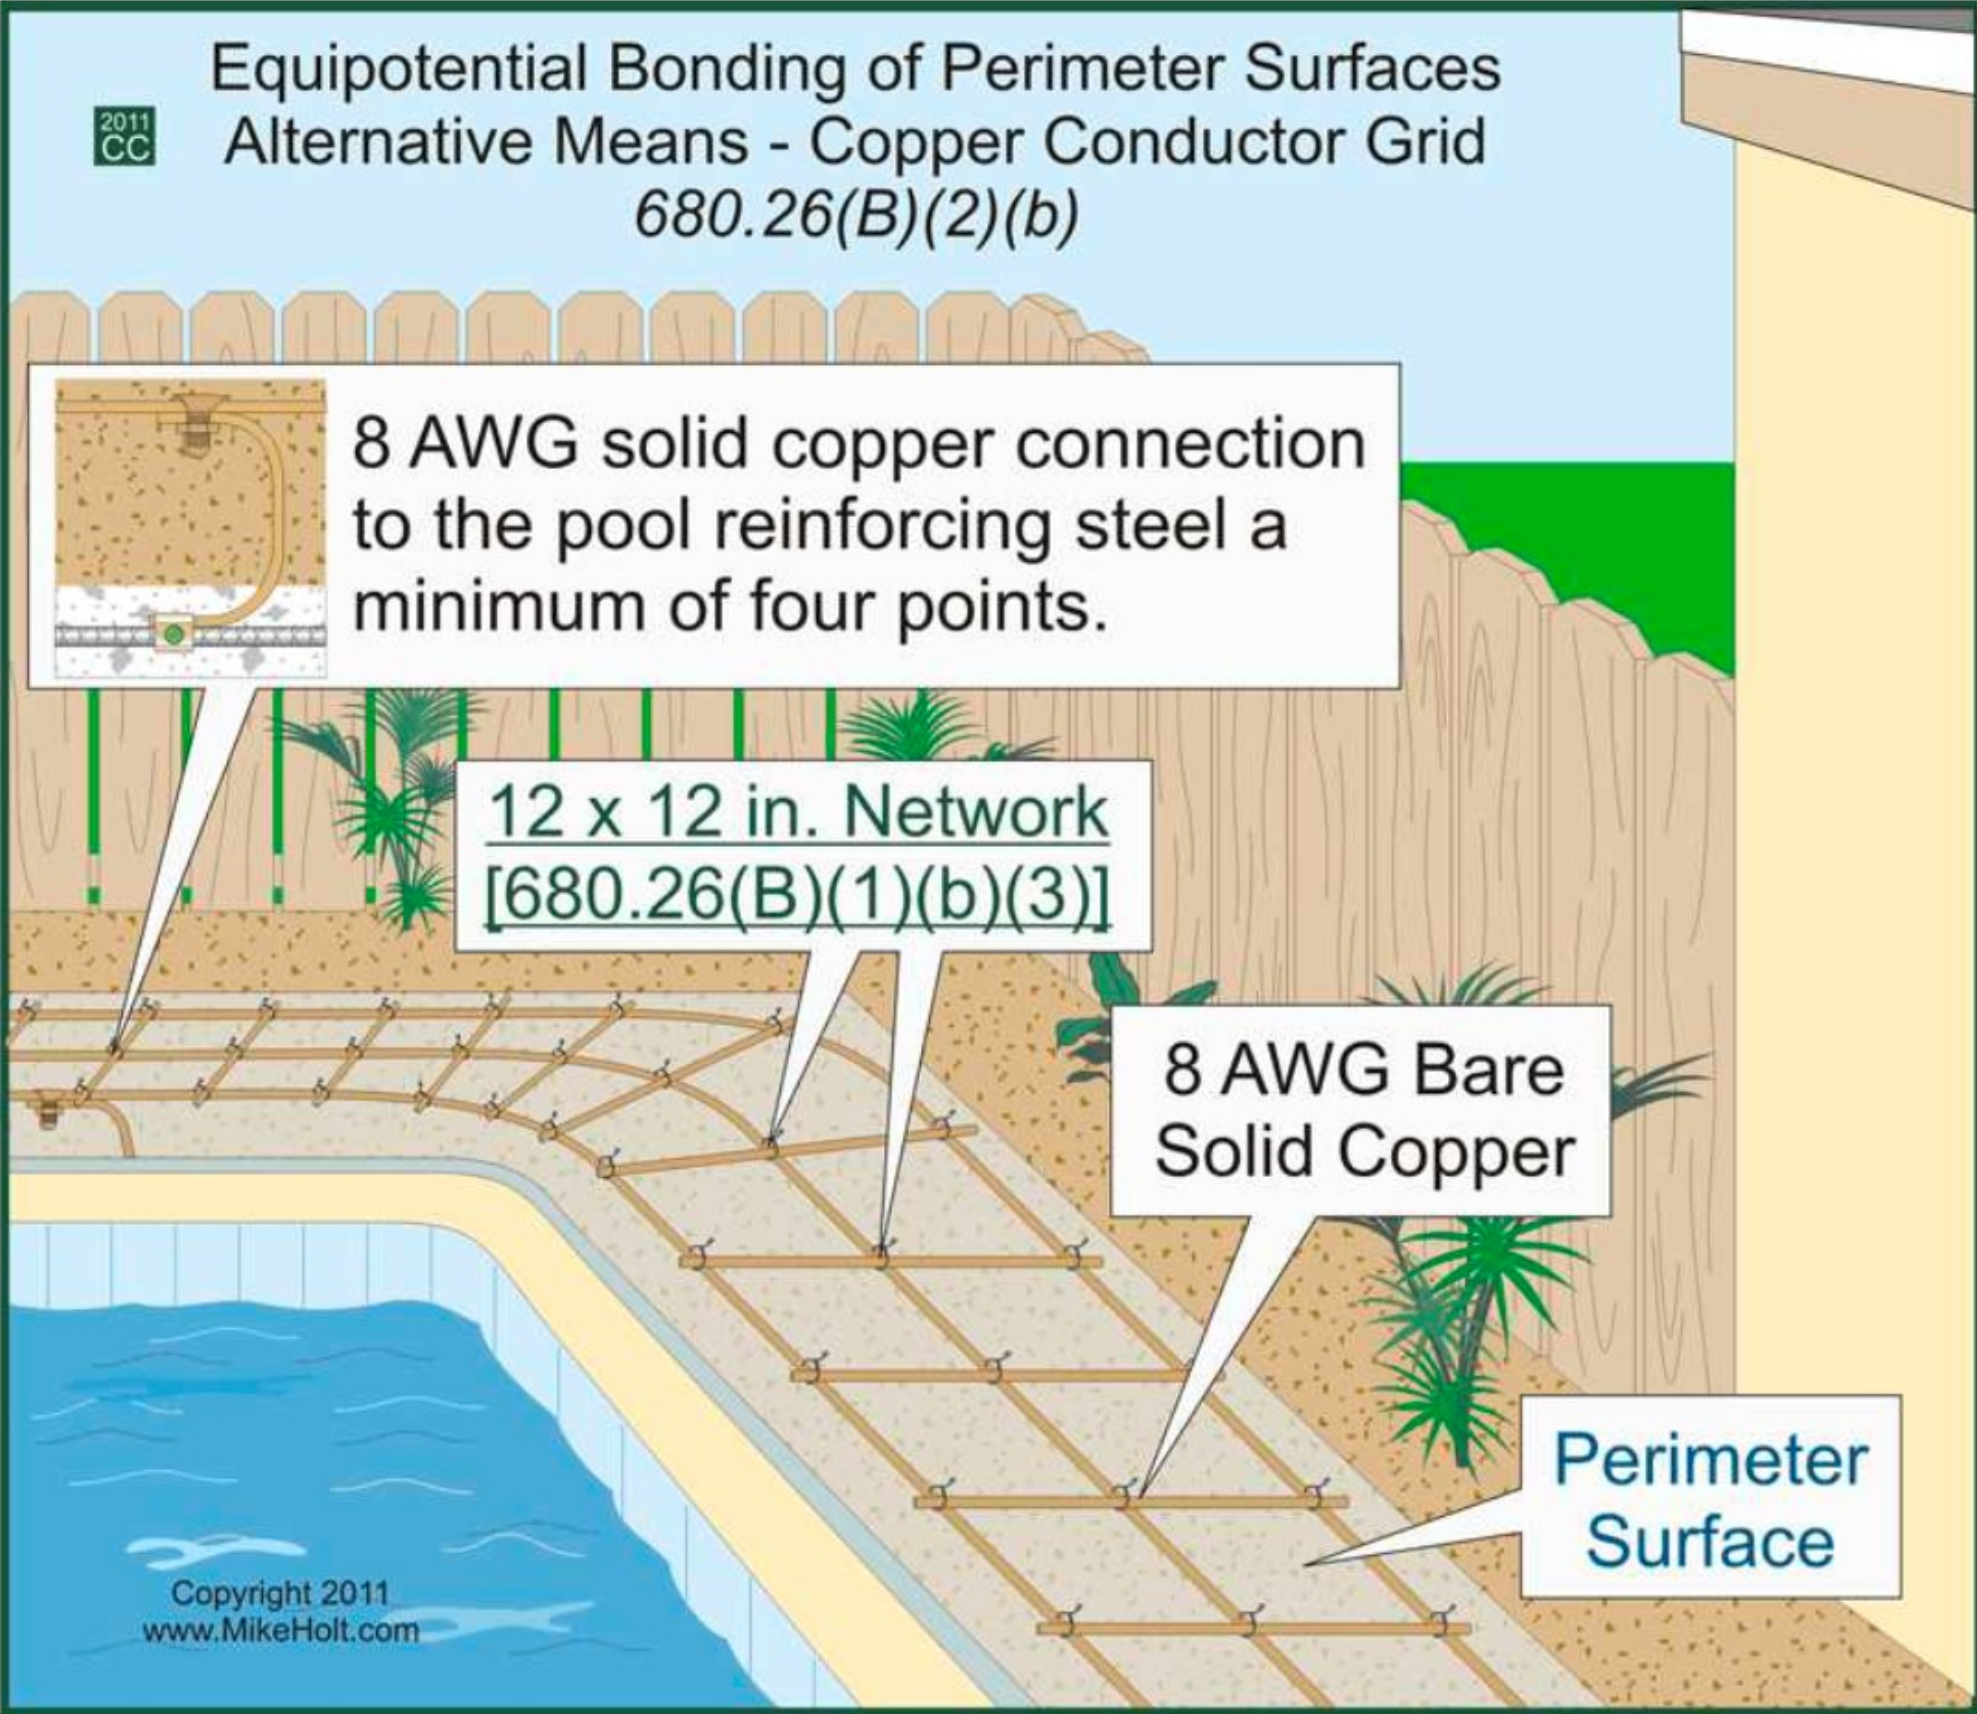

2

TYP. BONDING DIAGRAM

SCALE: NTS