


•	7	8	9	10	11	12
	I	I	I	I		1

- MORE THAN THREE 8"X8"X16" BLOCKS MUST BE DOUBLED AND CROSS-STACKED. THIS DOES NOT CHANGE ANCHORING LOCATIONS OR QUANTITIES.
- VERIFIED BY OWNER, OR OWNER'S AGENT.

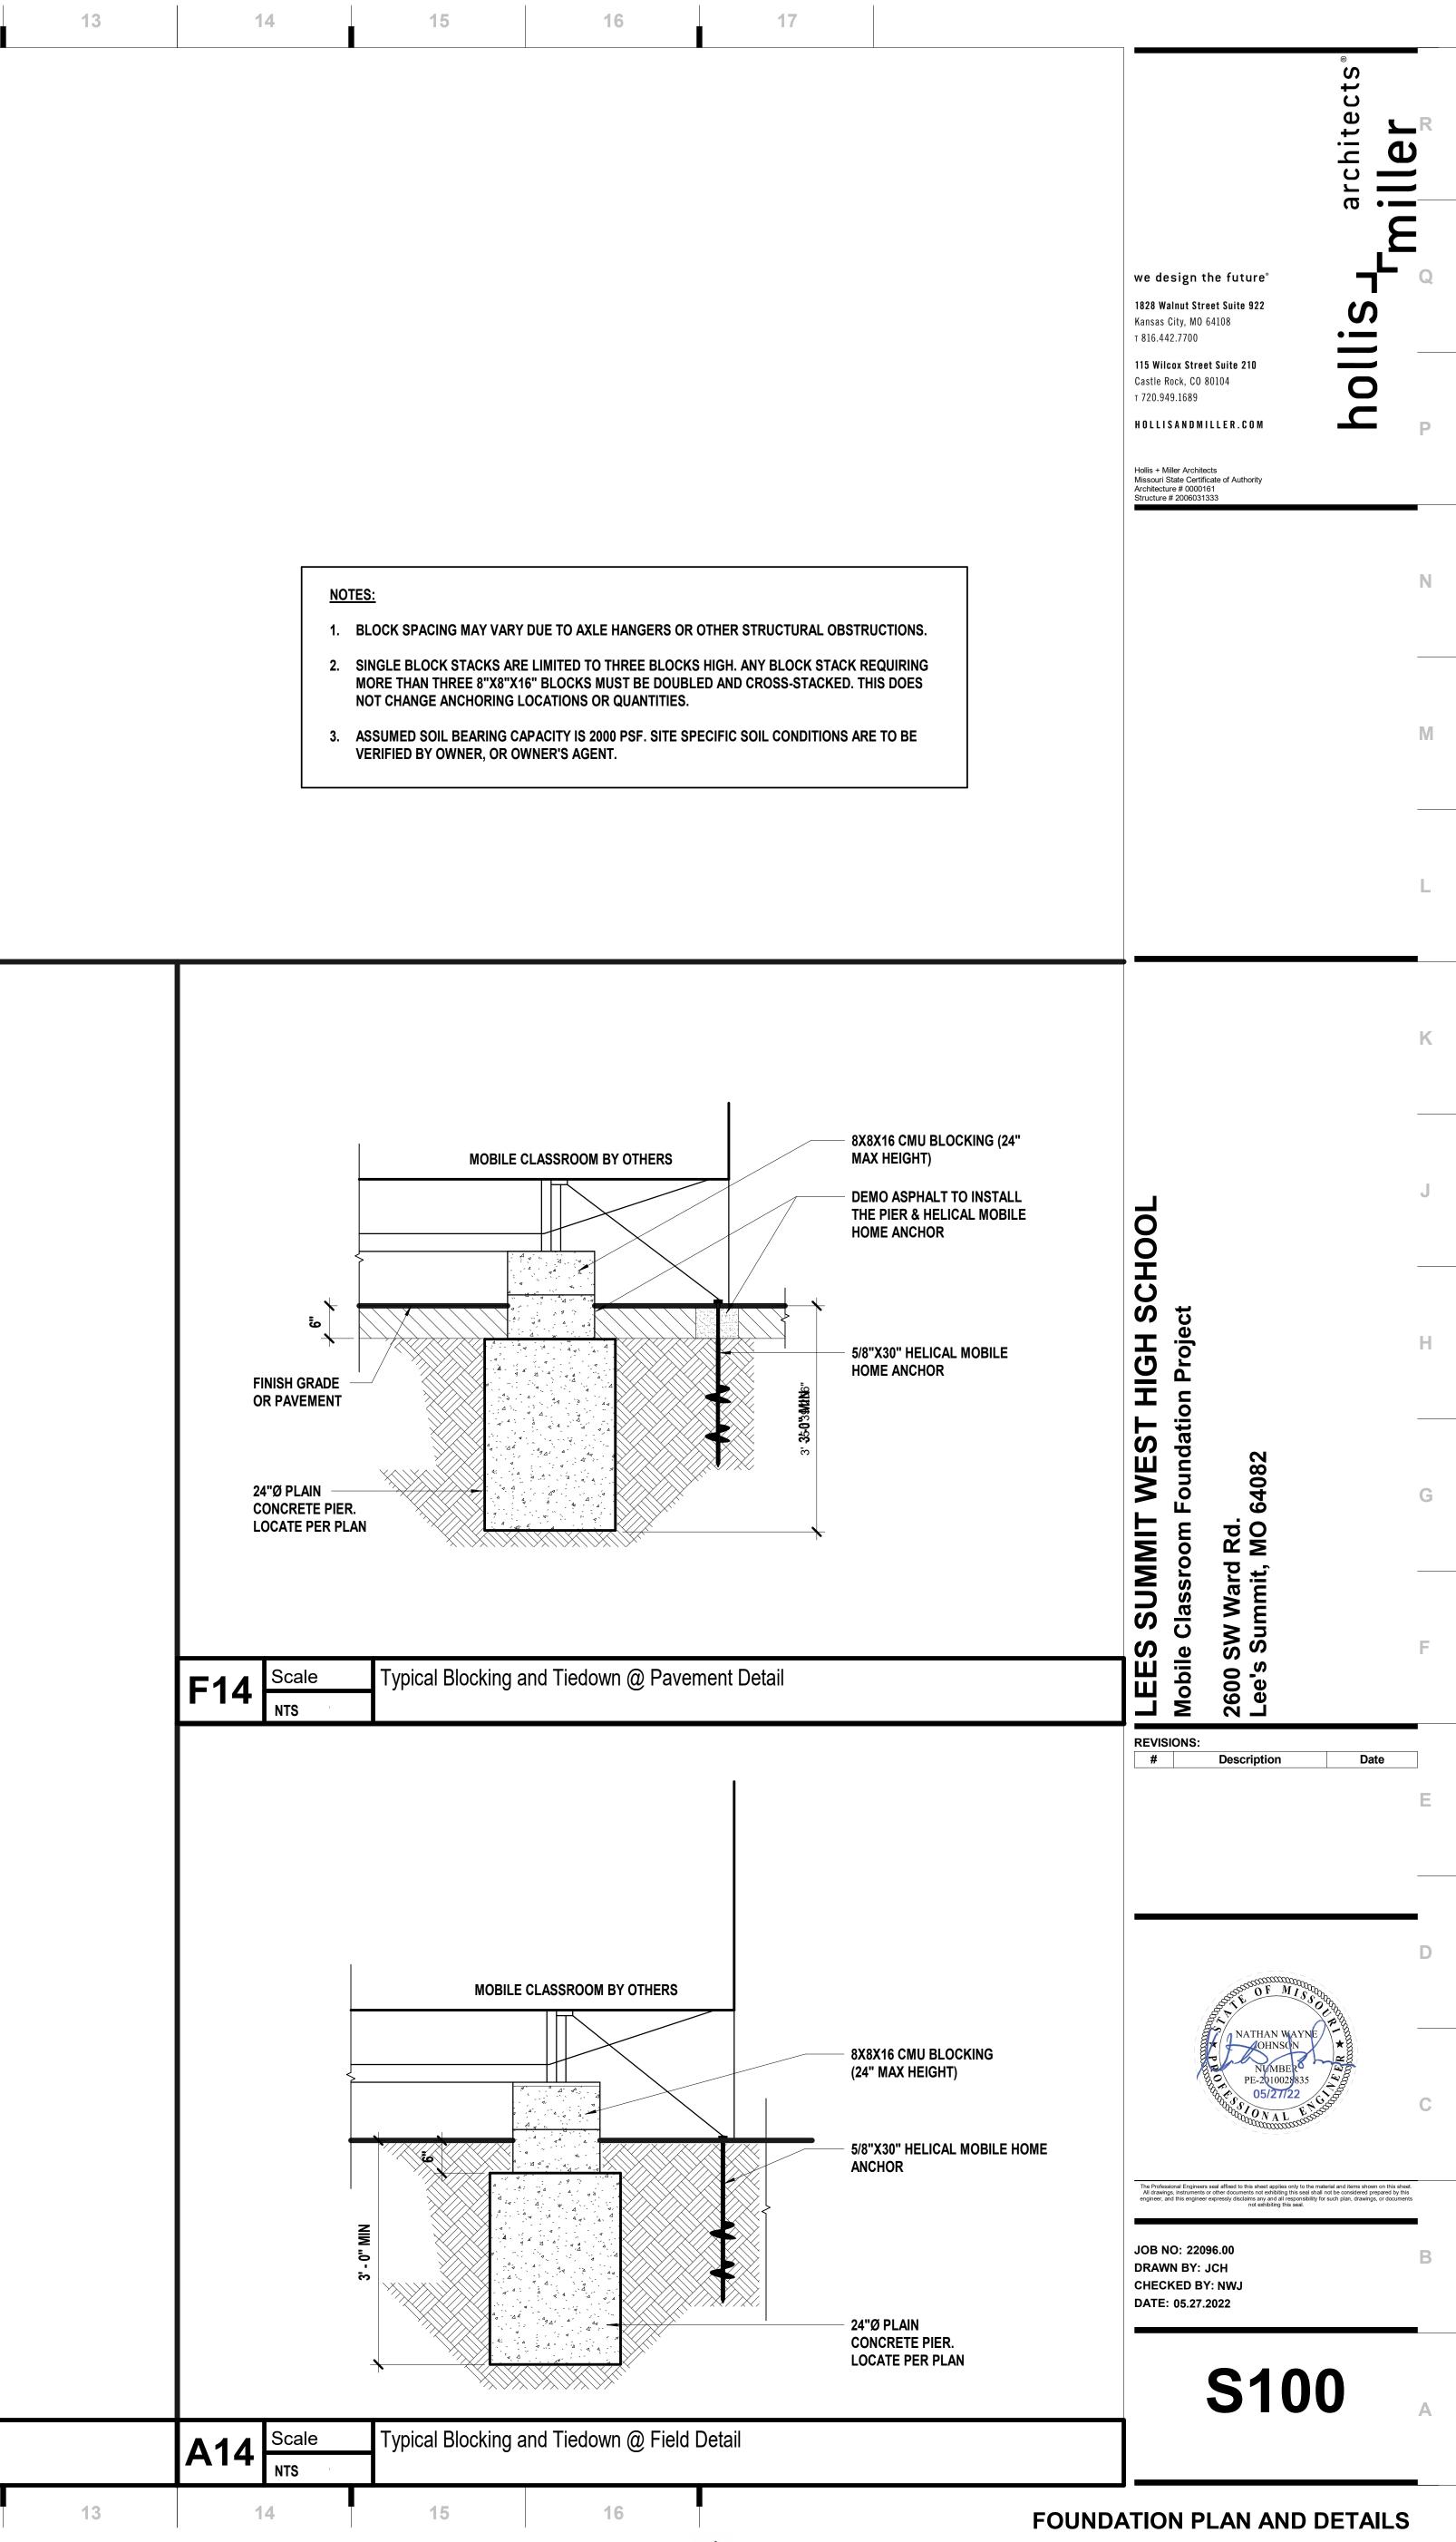

Please consider the environment before printing this.