


JOB # 220286  
DOUGLAS ROAD CENTER LOT 4  
ROOF AREA = 4819.05

REFER TO PROVIDED BSCI-B1  
BRACING SUMMARY SHEET  
FOR TEMPORARY, PERMANENT  
AND GABLE END BRACING

HEARTLAND TRUSS, INC.  
500 MID AMERICA DR.  
PLATTSBURG, MO 64477  
PH. 816-950-3177  
DESIGN BY: SEAN FEEHAN  
SEAN@HEARTLANDTRUSS.COM

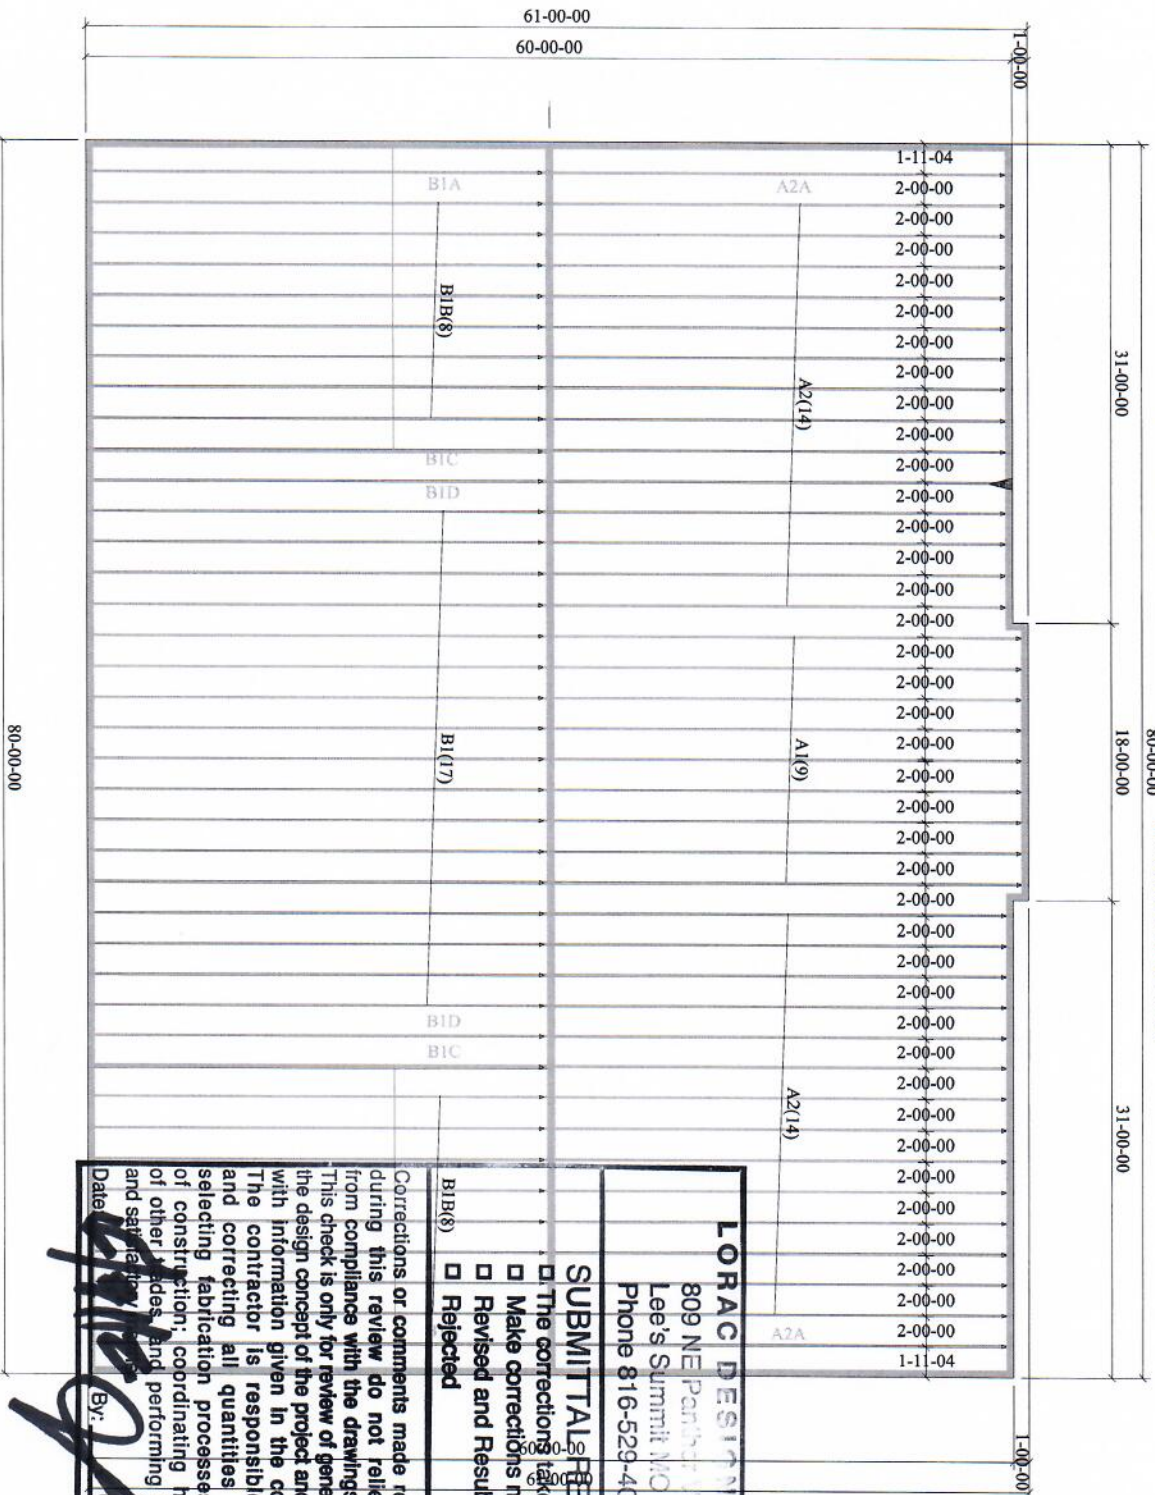

**LORAC DESIGN GROUP**  
809 NE Panther Valley  
Lee's Summit MO 64064  
Phone 816-529-4019

**SUBMITTALS REVIEW**

- ☐ The corrections taken
- ☐ Make corrections noted
- ☐ Revised and Resubmit
- ☐ Rejected

**APP**

Corrections or comments made relative to submittals during this review do not relieve the contractor from compliance with the drawings and specifications. This check is only for review of general conformance with the design concept of the project and general compliance with information given in the contract documents. The contractor is responsible for conforming and correcting all quantities and dimensions; selecting fabrication processes and techniques of construction; coordinating his work with that of other trades; and performing his work in a safe and satisfactory manner.

Date: *[Signature]* By: *[Signature]*