


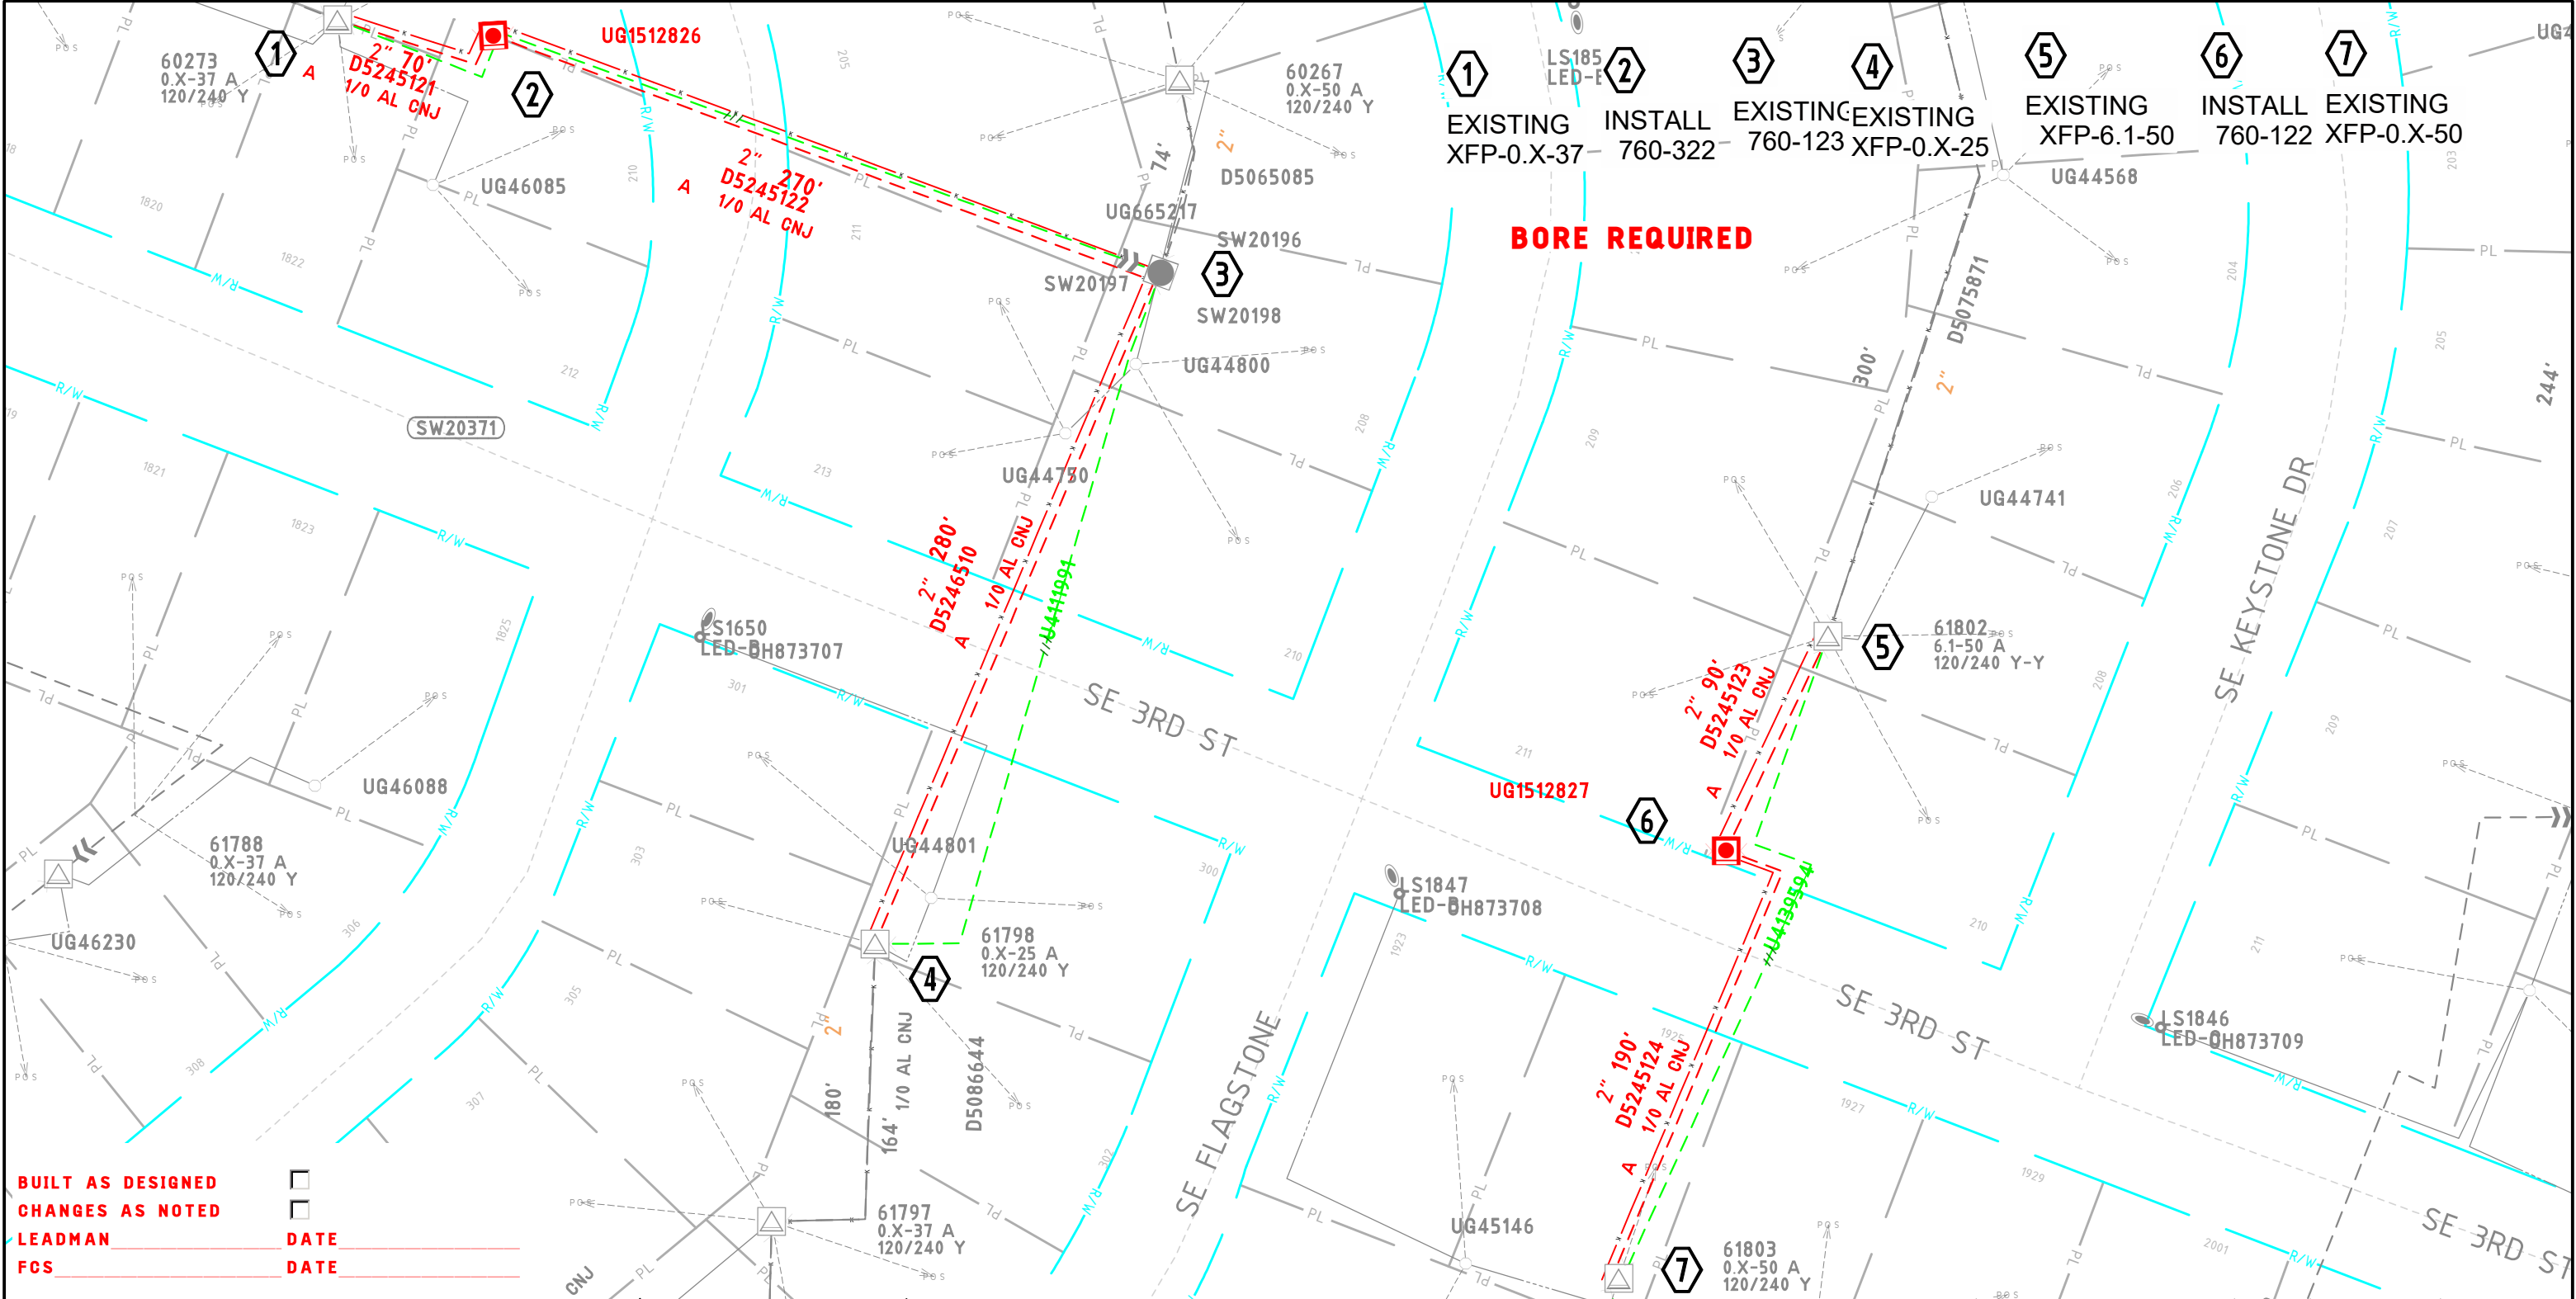

EXISTING

INSTALL

REMOVE

MODIFY

0

40

80

ft

Landbase Scale

811

Know what's below.
Call before you dig.

CONTACTS

PROJECT DESIGNER: Jon Sholy
Phone #: 816-550-5919
Black & McDonald

T/R/S/QS: 47N/31W/3

TITLE: **Energy**

ADDRESS: **Se 3rd St 4 1400**

CITY: **Lee's Summit**

COUNTY: **JA**

STATE: **MO**

ZIP: **64063**

12.47KV

PRJ#: **50027651**

WR#: **970663**

SEC DIST: **XXX**

CIRCUIT: **28224**

JOB TYPE: **PUGPRO**

SHEET: **1** OF **2**

REV

DATE

BY

CHECKED

REVIEWED

All facility locations should be field verified.

evergy

LEES SUMMIT

DESIGNED BY: **JSHOLY**

REVIEWED BY: **DPALLA**

DATE: **01-14-2020**

970663-1

