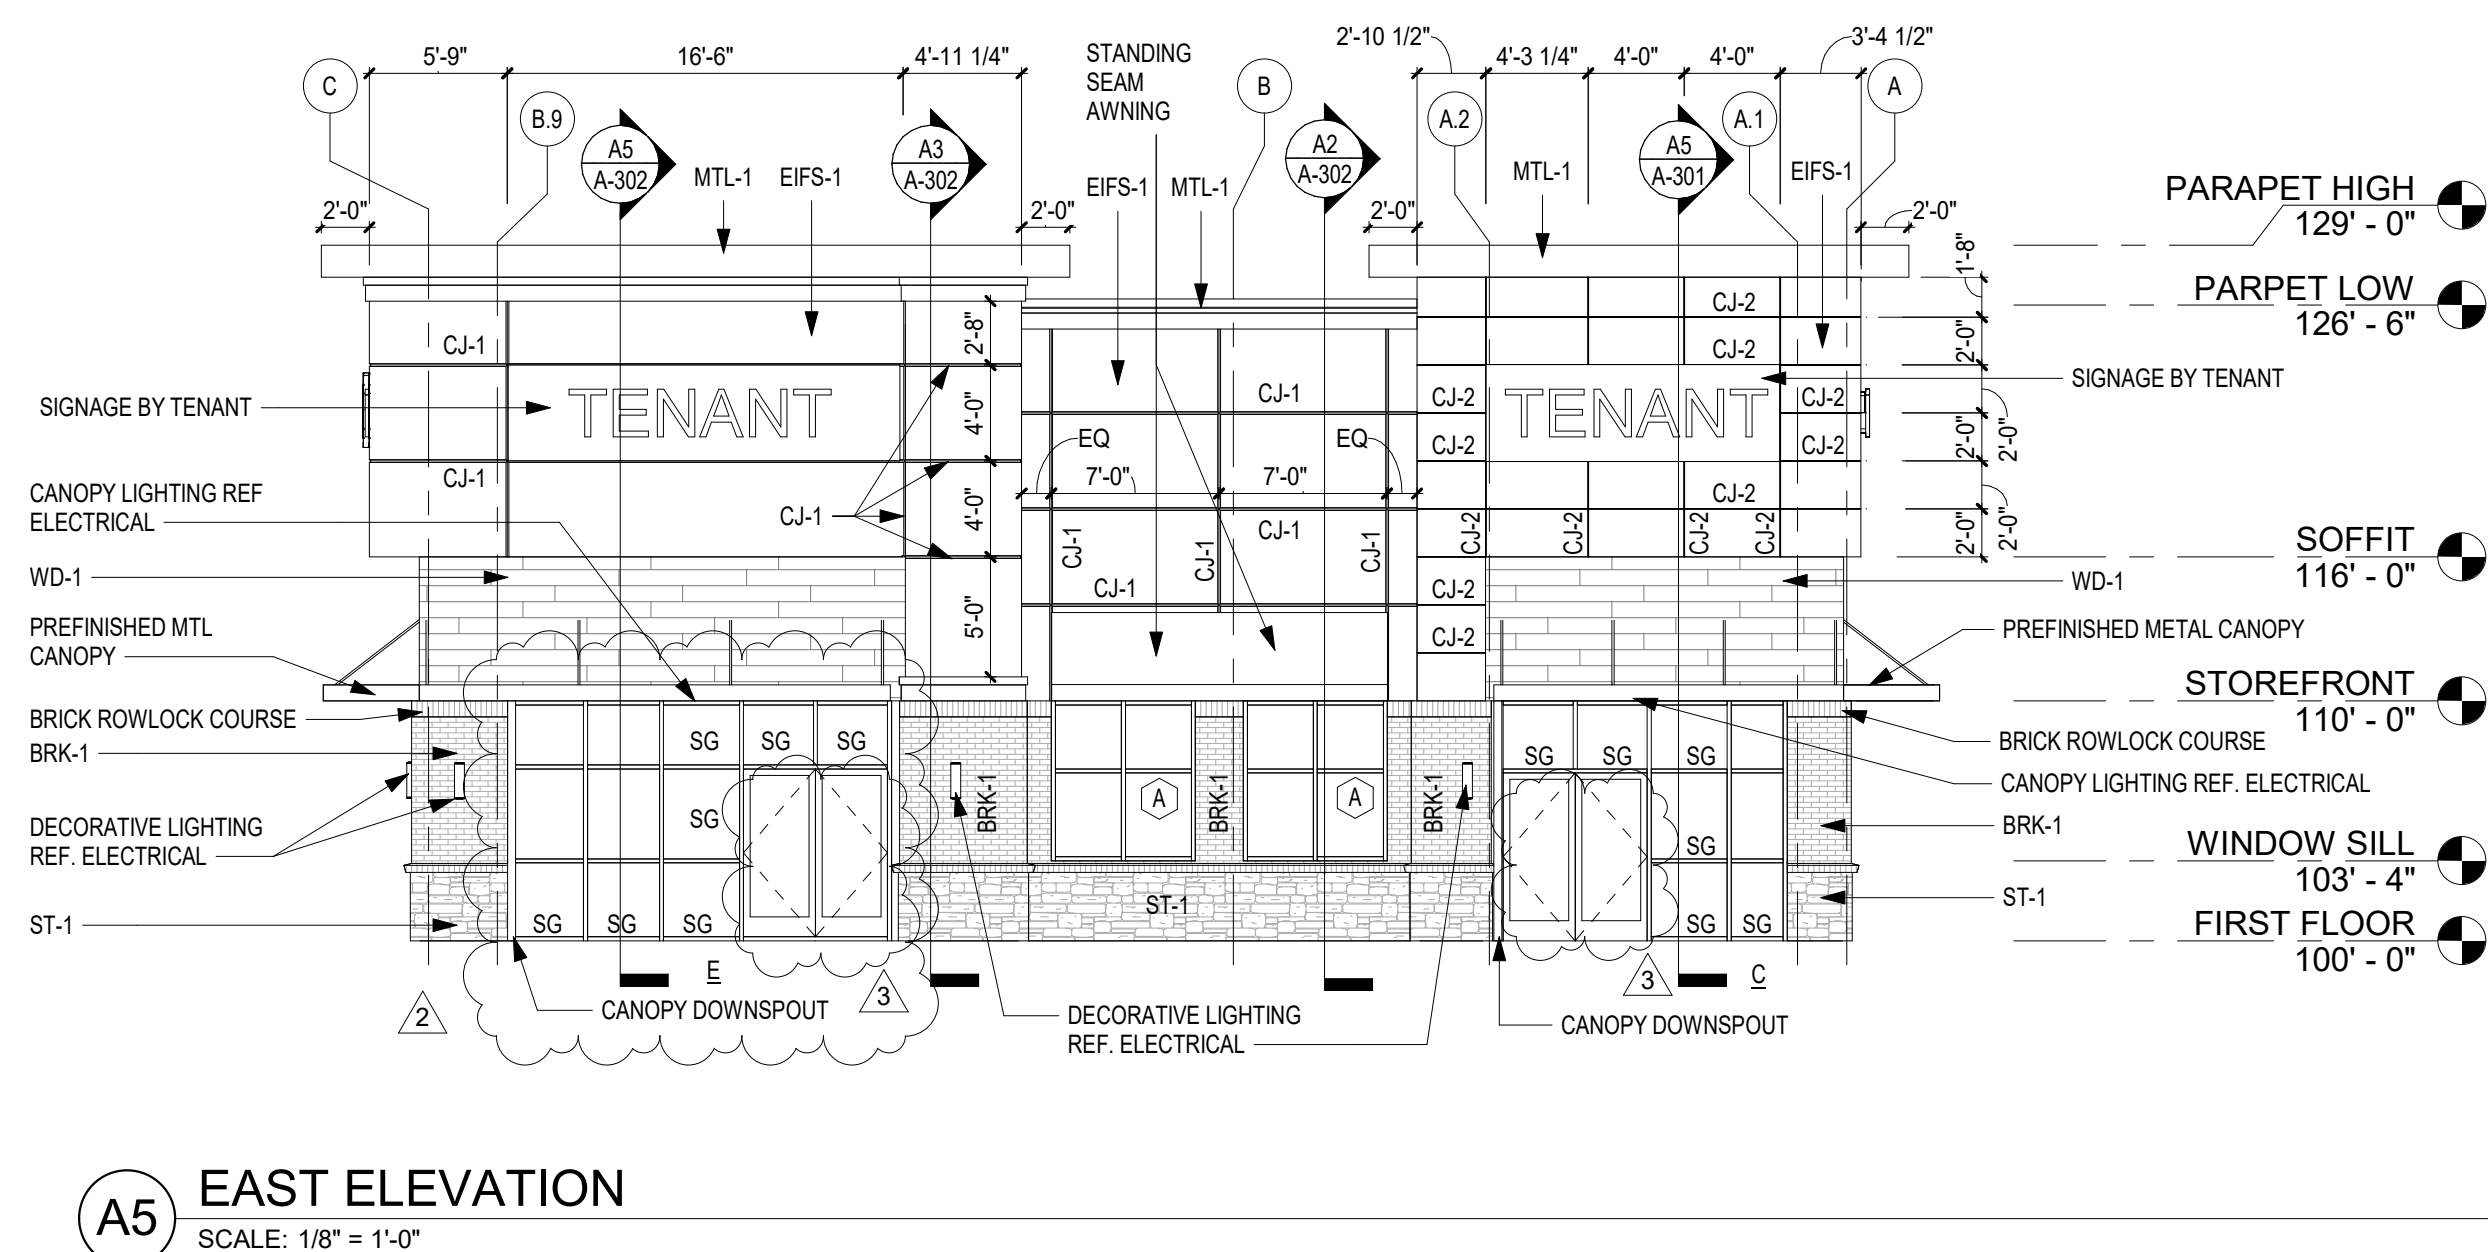
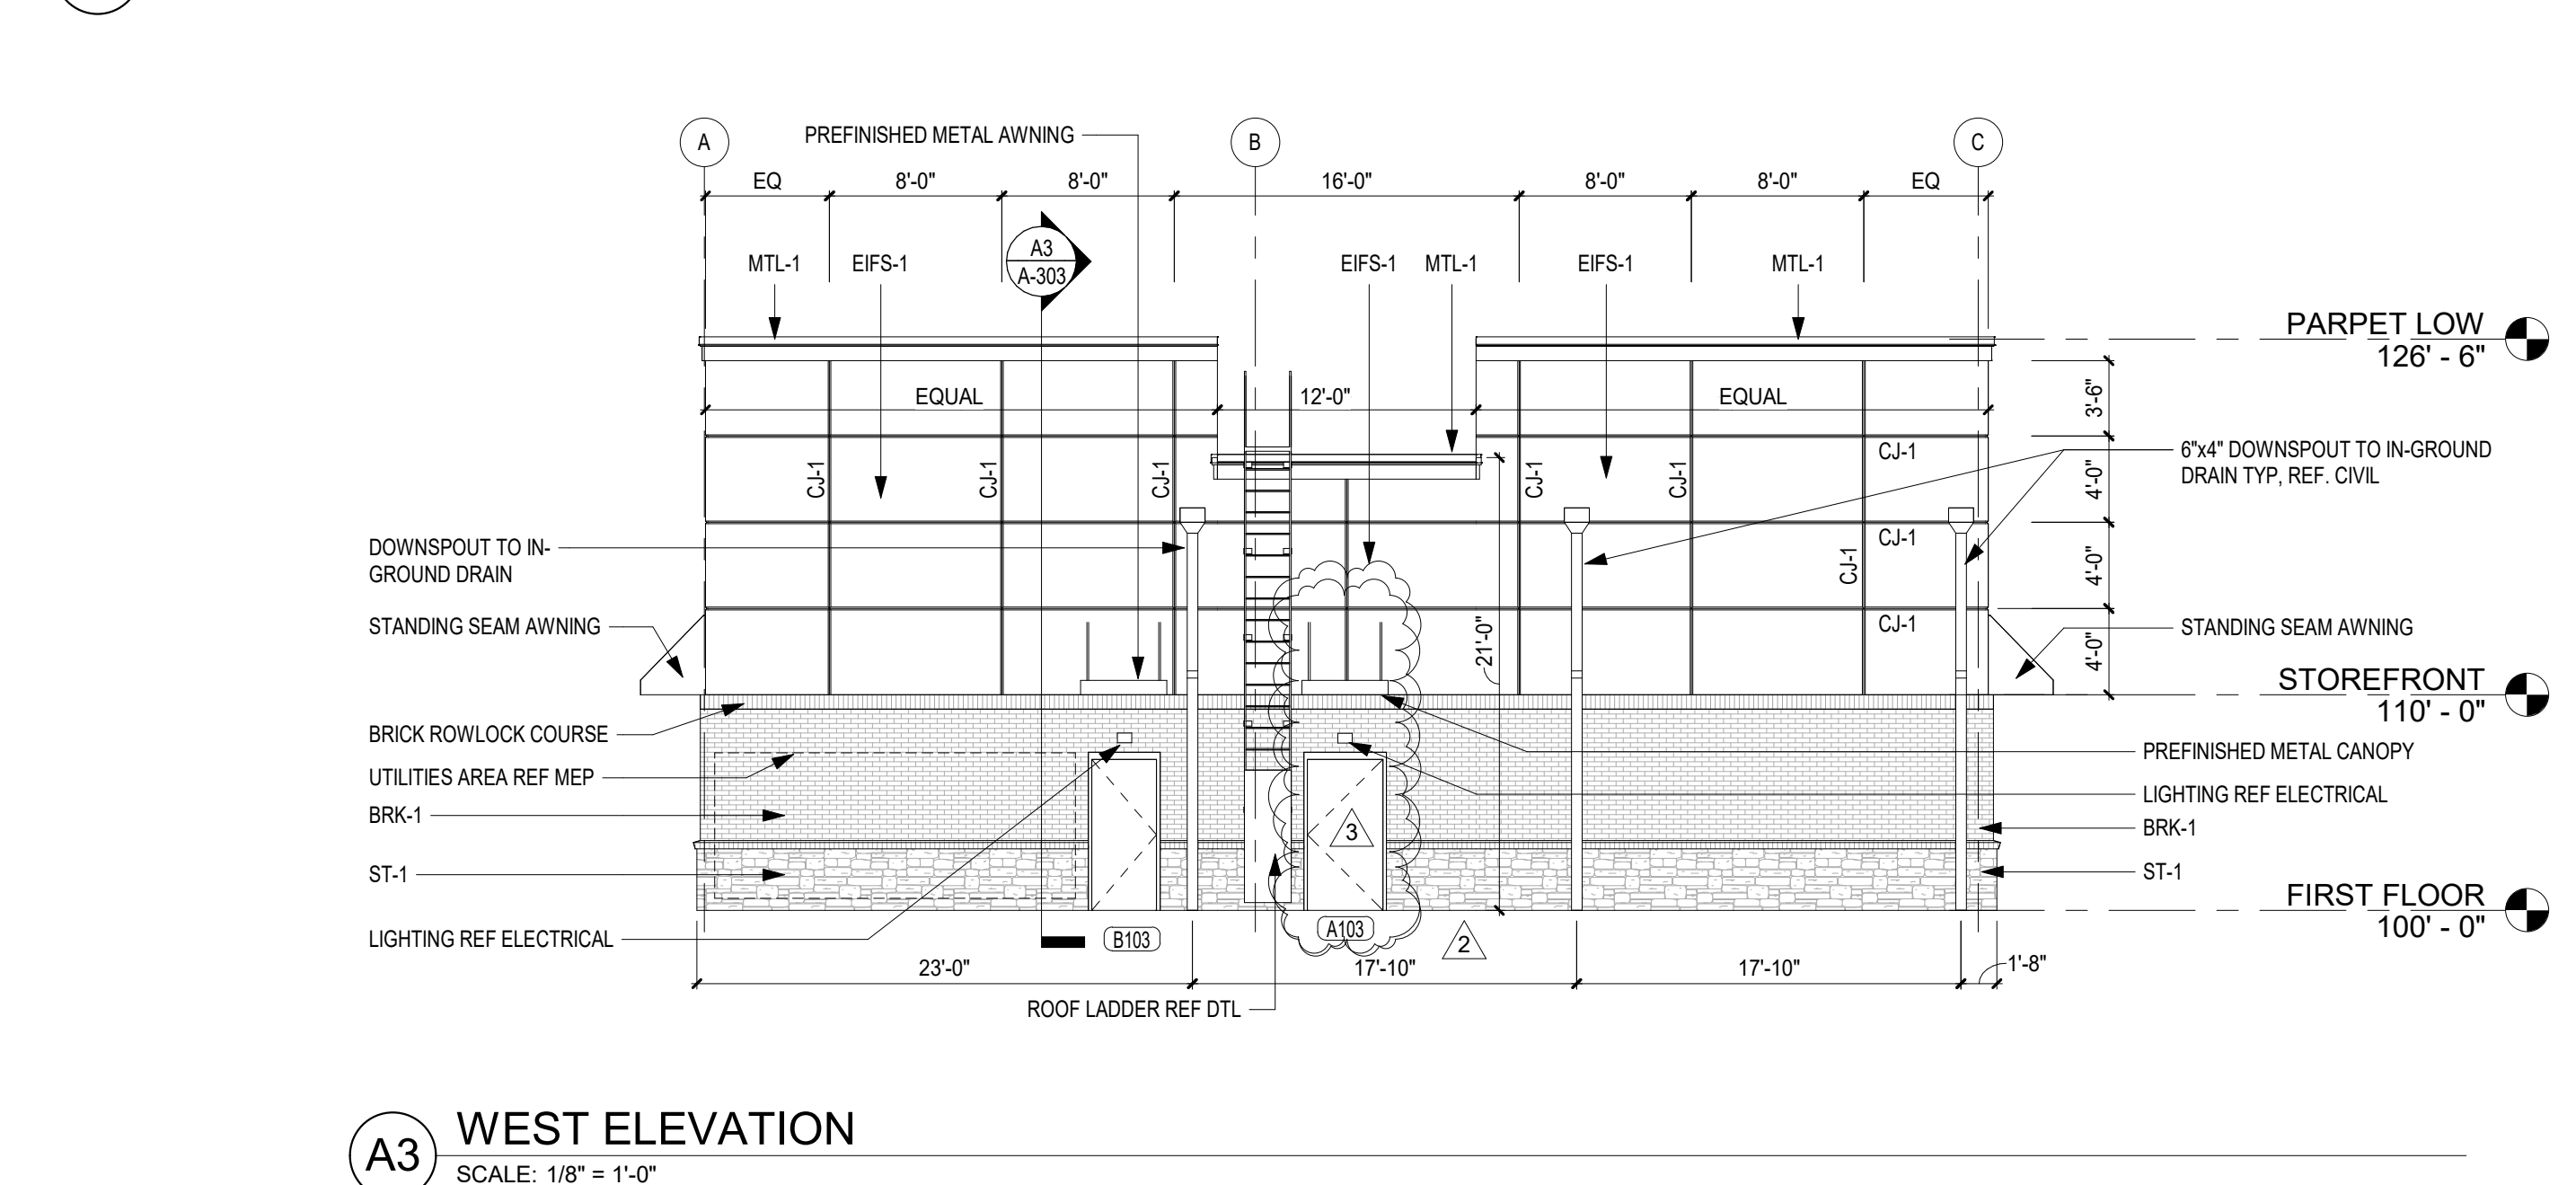


MULTI-TENANT BUILDING - PARCEL #9B
STREETS OF WEST PRYOR: CORE & SHELL
 LEE'S SUMMIT, JACKSON COUNTY, MISSOURI 64081

SHEET NUMBER
A-201